



O1 TYPICAL DETAIL : 2.0M HIGH RENDERED CONCRETE BLOCK PIER TO PUBLIC OPEN SPACE SCALE: 1:20 @A1

102 TYPICAL DETAIL : 200MM RENDERED BLOCK WALL WITH CAPPING AND 80MM RAILING SCALE: 1:20 @A1

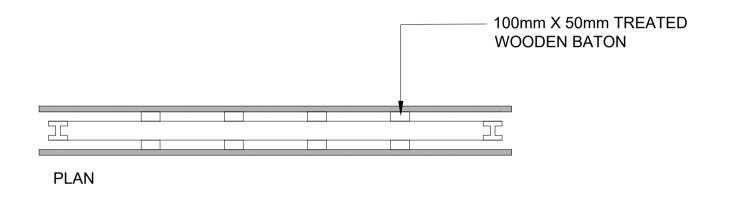

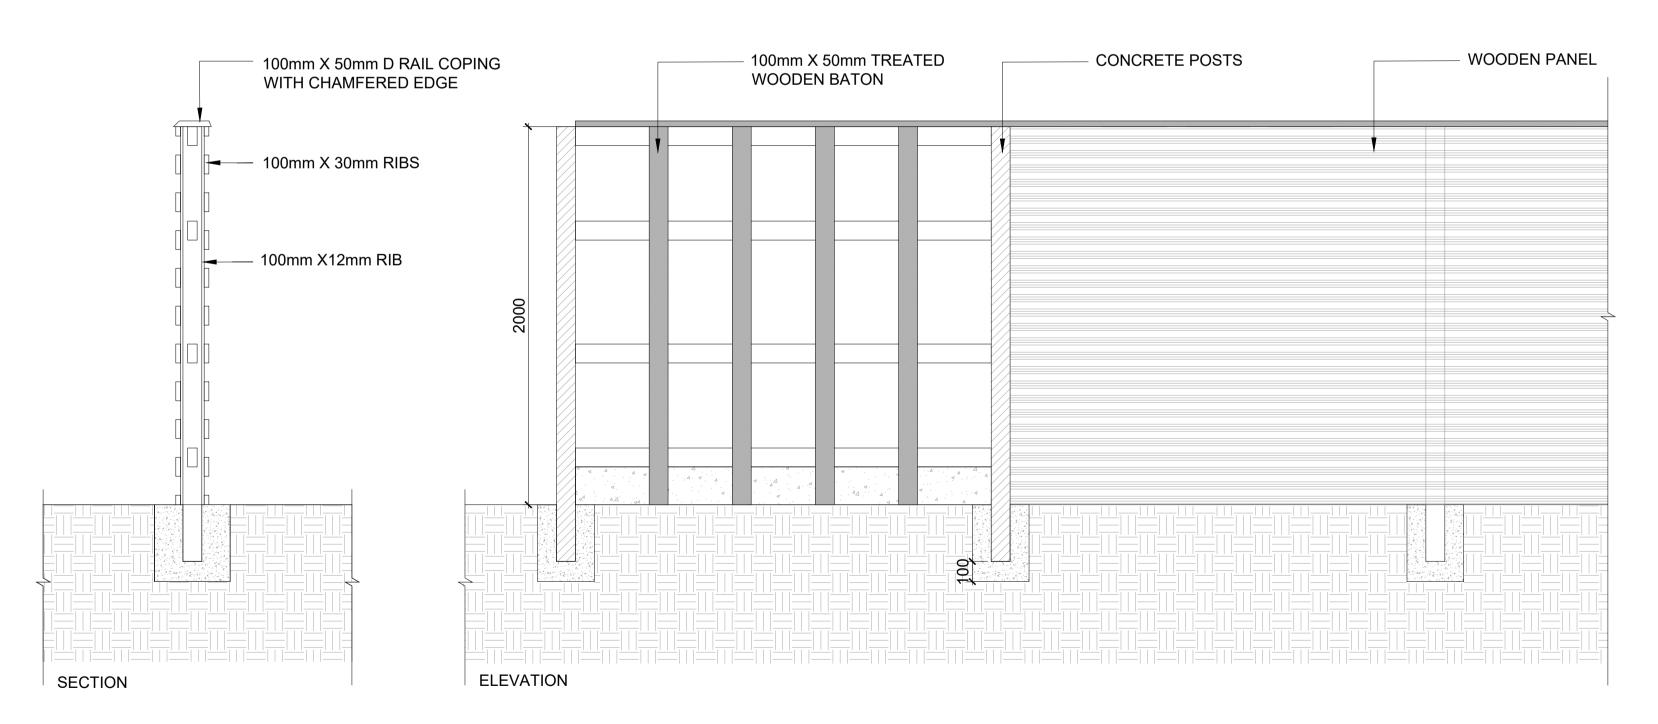

RAILING - TYPE: RIMINI STYLE, MILD STEEL - SIZE: VARIES(L) x 60(W) x 1200/1800(H)mm - COLOUR: RAL 7015 SLÁTE GREY - FINISH: GALVANISED & POWDER COATED GABION GRAVITY WALL GABION GRAVITY WALL SECTION

TYPICAL DETAIL : 2.0M HIGH DOUBLE SIDED TIMBER PANEL FENCE SCALE: 1:20 @A1

O4 TYPICAL DETAIL; GABION GRAVITY WALL TO COMMUNAL OPEN SPACE SCALE: 1:20 @A1

ALL DIMENSIONS TO BE CHECKED ON SITE NO DIMENSIONS TO BE SCALED FROM THIS DRAWING THIS DRAWING IS TO BE READ IN CONJUNCTION WITH RELEVANT CONSULTANTS DRAWINGS RELEVANT CONSULTANTS DRAWINGS

NO PART OF THIS DOCUMENT MAY BE RE-PRODUCED OR
TRANSMITTED IN ANY FORM OR STORED IN ANY RETRIEVAL
SYSTEM OF ANY NATURE WITHOUT THE WRITTEN PERMISSION
OF THE LANDSCAPE ARCHITECT AS COPYRIGHT HOLDER EXCEPT
AS AGREED FOR USE ON THE PROJECT FOR WHICH THE
DOCUMENT WAS ORIGINALLY ISSUED

APPLICANT: Certain Assets of Dawnhill and Windhill Limited

ARCHITECTS:

40mm X 40mm POST

REVISIONS:

Dwg No. L1-903_2 Checked By JM	
Brighte: Er ood_E Griechted By Jivi	
Scale INDICATED@A1 Date MAY 2025	

JOB DESCRIPTION

Kilbride, Arklow, Co. Wicklow Project | Mixed Use Development at Kilbride, Arklow, PHASE 1

> HARD LANDSCAPE DETAILS - BOUNDARY - SHEET 2 OF 3



Telephones: 2121 800 Fax: 2121 007 E mail: info@nmp.ie