






Elevation 04  
ROAD 26

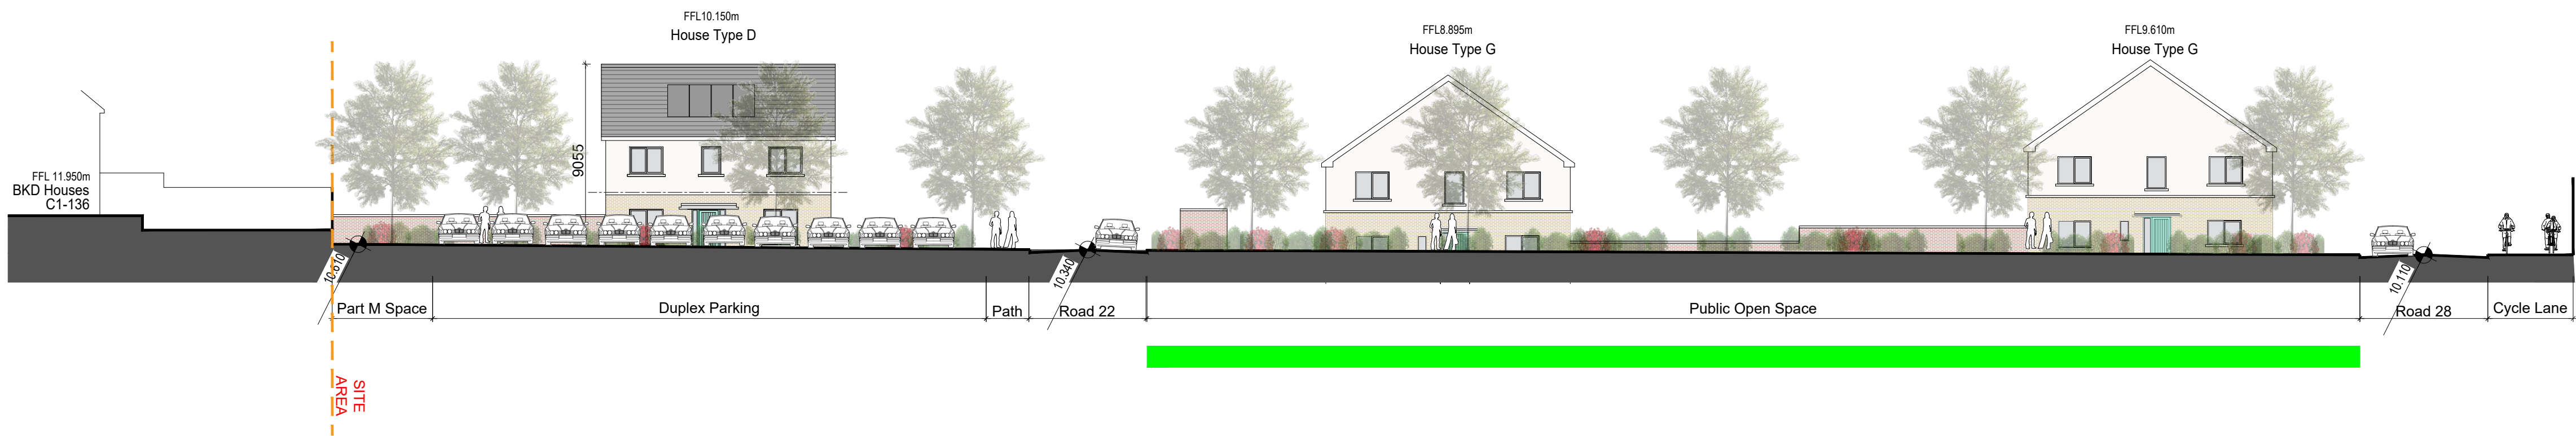

Elevation 05  
ROAD 26

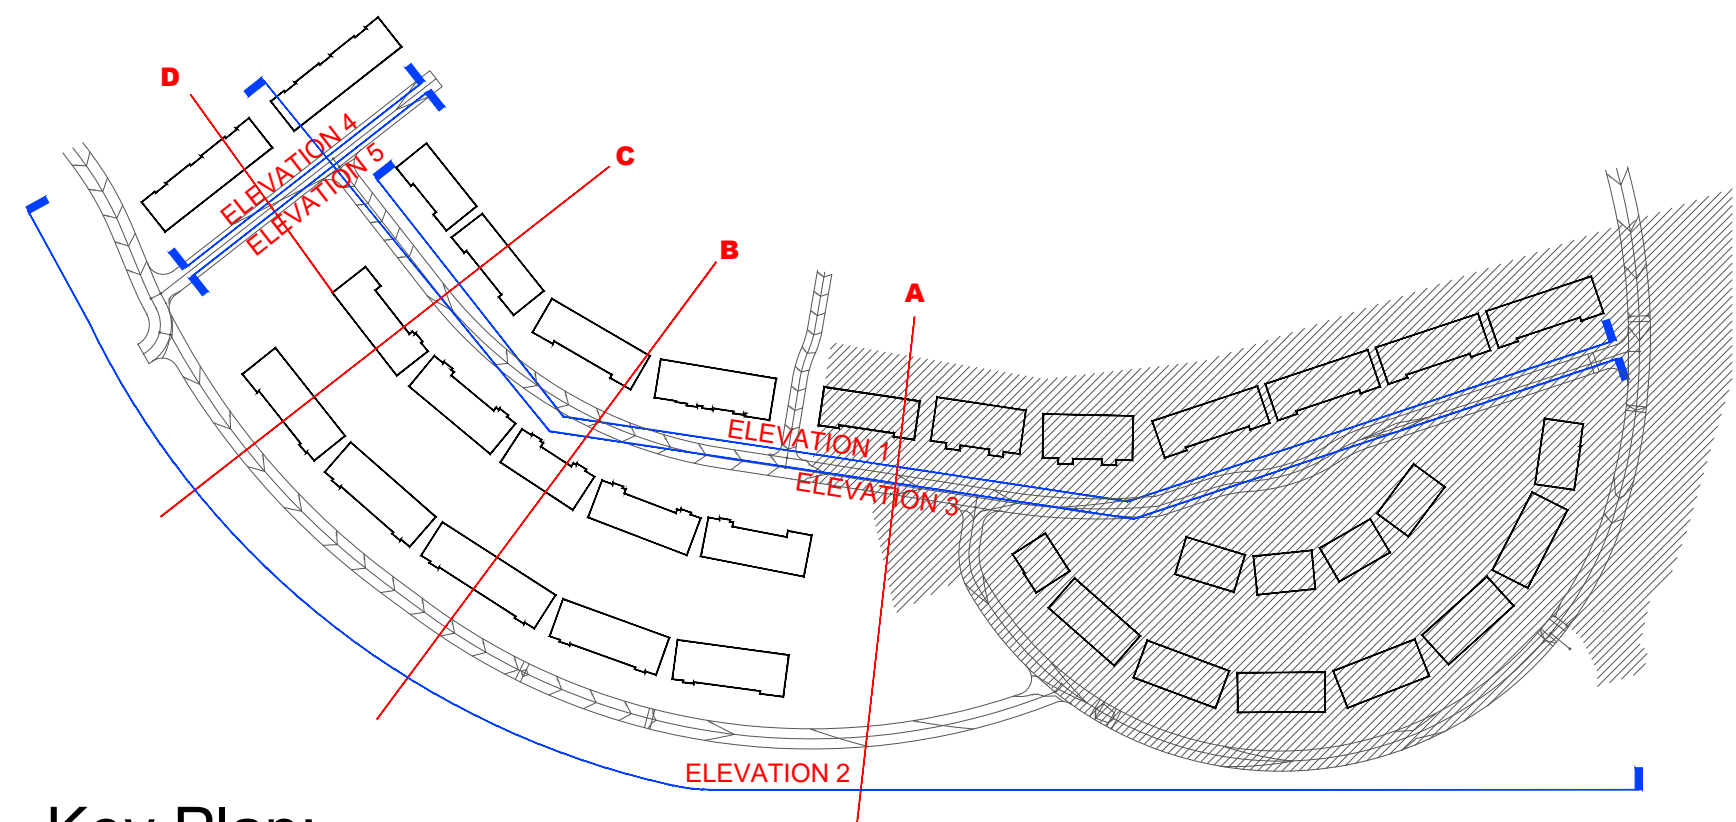


Key Plan:

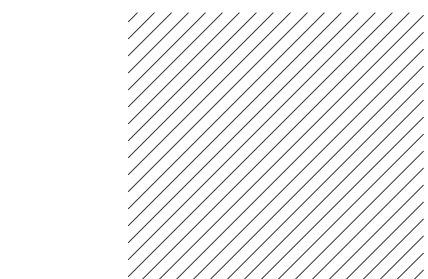


HATCHED AREA INDICATES  
'As Granted under ABP 319604-24'

Scale Bar:

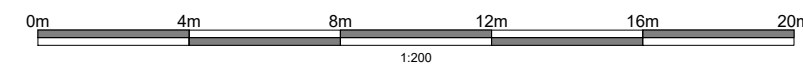

Materials:

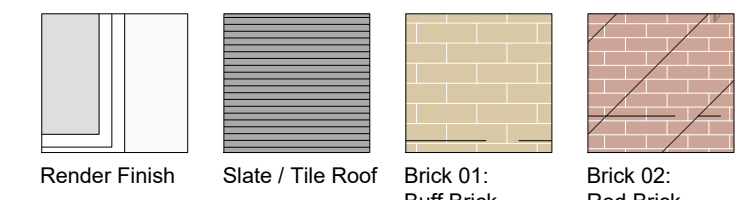

Notes:

Refer to Architects Drawings 1840 PLN 100, 101, 110 For Individual House & Duplex Types

Refer to Architects Drawing 1840 PLN 090-091 for Unit Orientation

Refer to Architects Drawing 1840 PLN 200-204 for Section Locations

MATERIALS:  
Refer to Drawings 200-204 for exact locations of Brick & Render Usage on Elevations.

All Drainage & Roads Information is Indicated on Structural/Civil Engineers Drawings and Report.

All Landscaping indicated on NMP Architecture Drawings

All M & E Information is Indicated on Fallon Design Drawings & Reports

NORTH POINT:  
Refer to Site Plan for Individual House Orientation

FLOOR LEVELS:  
Refer to Site Plan for Individual House Levels

PV PANELS:  
Refer to Site Plan for Individual House Orientations.  
Locations and requirement as indicated in M&E planning statement.

HOUSE LOCATIONS:  
Refer to Drawing No. 1840 PLN 090-091 for Individual House Locations

revision:	description	date	scale	date/int.:
1	CHARACTER AREA 1A	1840 PLN 203	1:200	1 This drawing is copyright.
2	STREET ELEVATIONS	1840 PLN 203	1:200	2 Do not scale this drawing.
3	ELEVATION 4 & 5	1840 PLN 203	1:200	3 Errors and omissions to be immediately notified to Architect.
4	ROAD 26	1840 PLN 203	1:200	4 All dimensions to be checked on site.
5	SHEET 4 OF 4	1840 PLN 203	1:200	5 To be read with relevant Engineers drawings.

client	client	client
Certain Assets of Dawnhill and Windhill Limited	Certain Assets of Dawnhill and Windhill Limited	Certain Assets of Dawnhill and Windhill Limited
PLANNING	PLANNING	PLANNING

CONROY CROWE KELLY Architects & Urban Designers 65 MERRION SQUARE DUBLIN 2, DOZ DT32 PHONE: 01-8553990 E-MAIL: info@ckk.ie
---