



Front Elevation
090 1:20

Section
090 1:20

Side Elevation
090 1:20

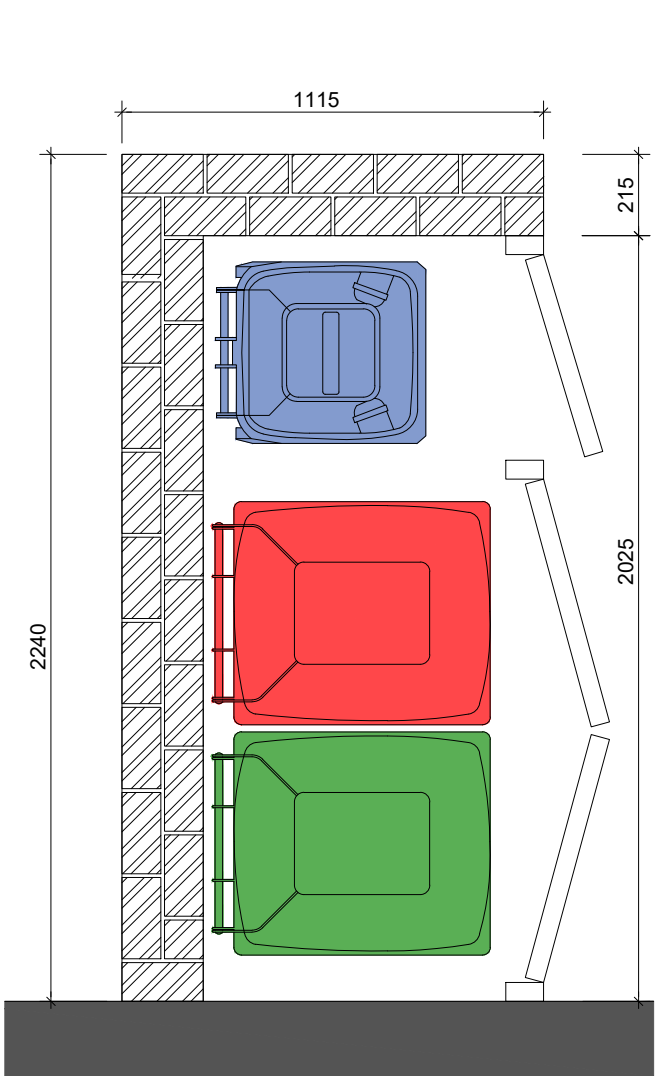


Proposed House Plan
090 1:20

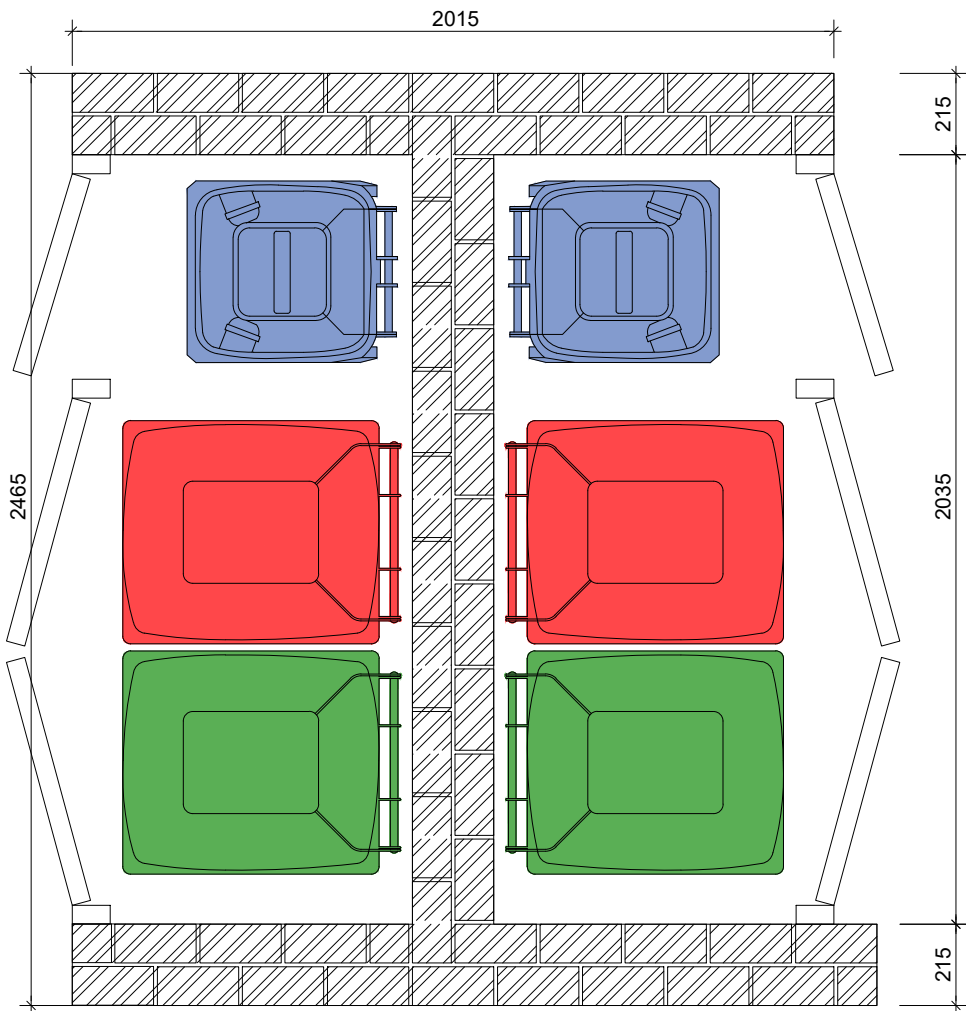

Proposed Duplex Plan
090 1:20

Scale Bar:

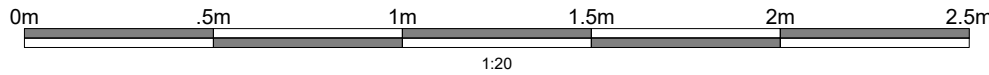

Materials:

Refer to Context Elevations for Brick Type

revision:		date/int.:	
description CHARACTER AREA 1A BIN STORE	cad ref. drawing no. 1840 PLN 205 revn.	job Mixed Use Development On "Lands at Kilbride" Arklow Co. Wicklow	scale 1:20 date April 25 drawn checked
		client Certain Assets of Dawnhill and Windhill Limited	<p>© This drawing is copyright. 1 Do not scale this drawing. 2 Errors and omissions to be immediately notified to Architect. 3 All dimensions to be checked on site. 4 To be read with relevant Engineers drawings.</p> <p>CONROY CROWE KELLY Architects & Urban Designers</p> <p>65 MERRION SQUARE DUBLIN 2, D02 DT32</p> <p>PHONE: 01-6613990 E-MAIL: info@ckck.ie</p>
		issue	
		PLANNING	