
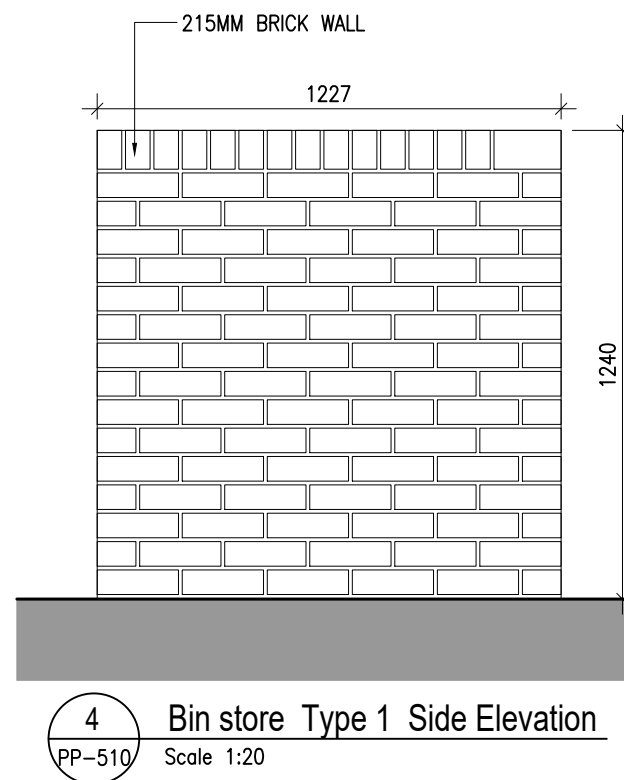
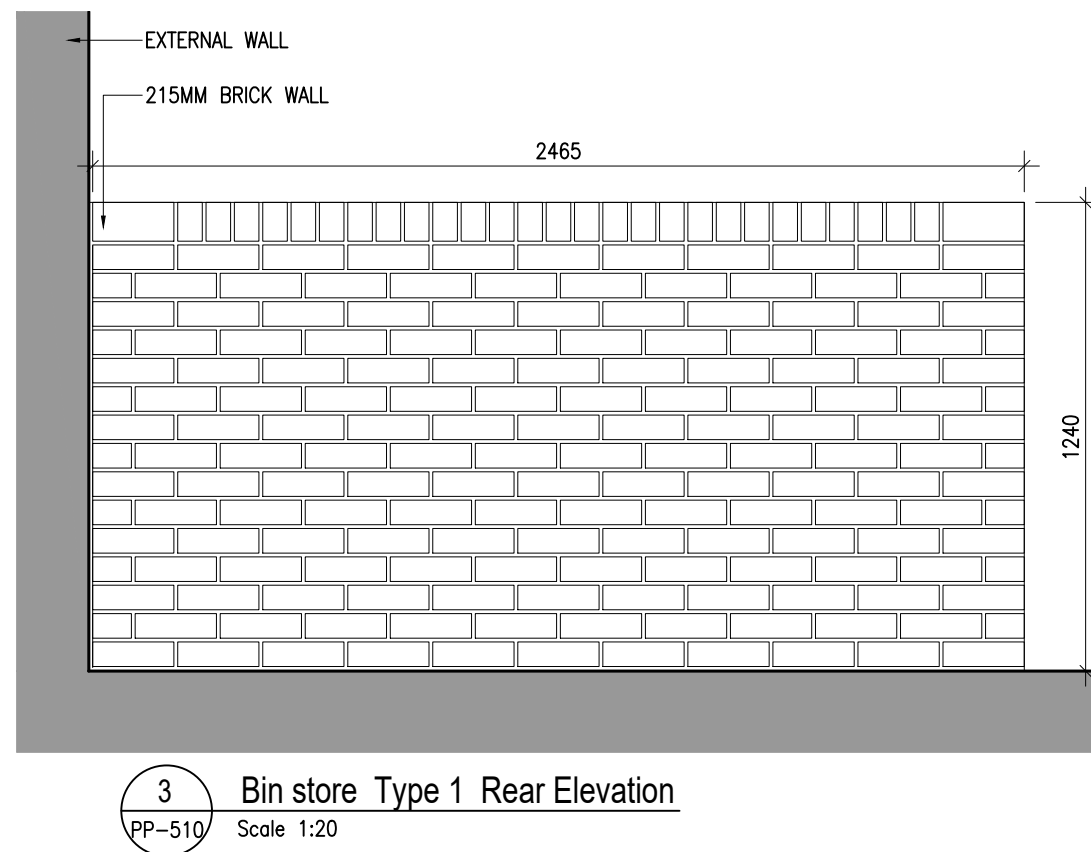
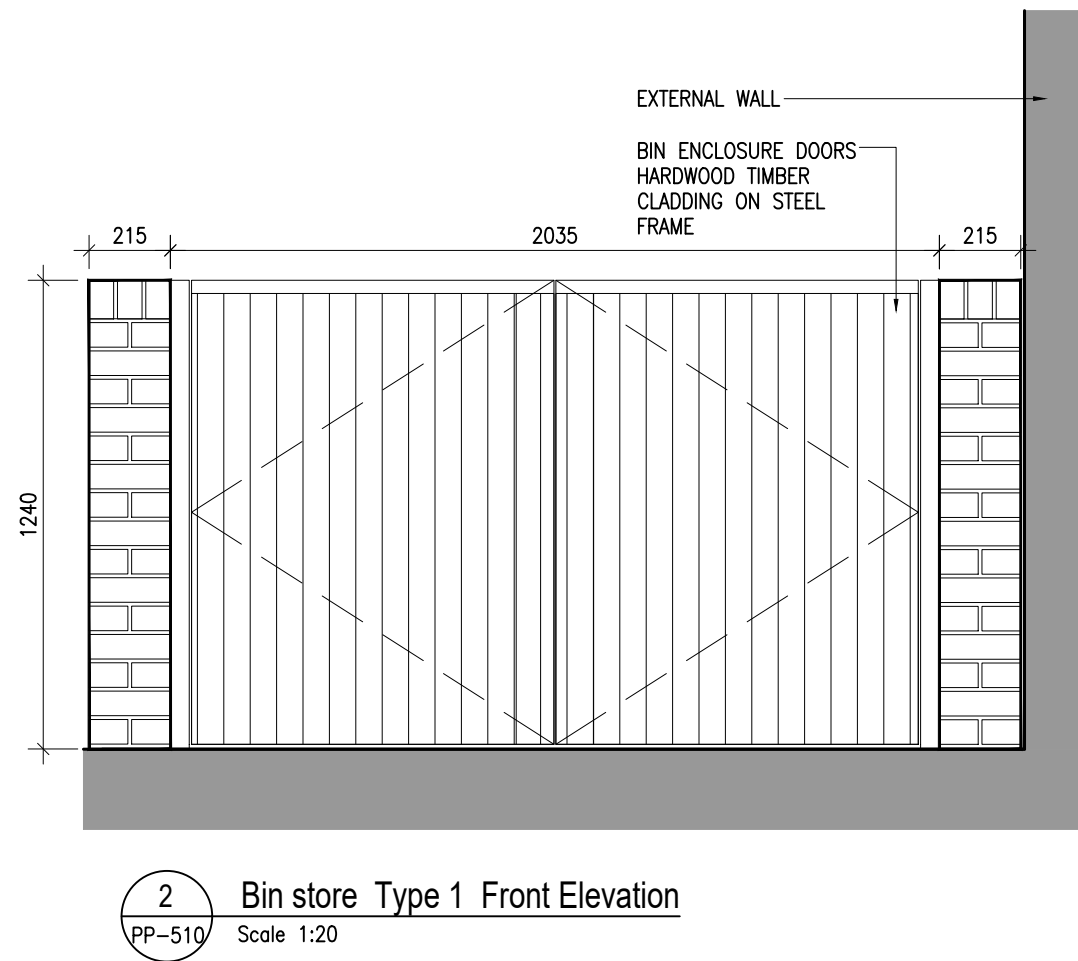


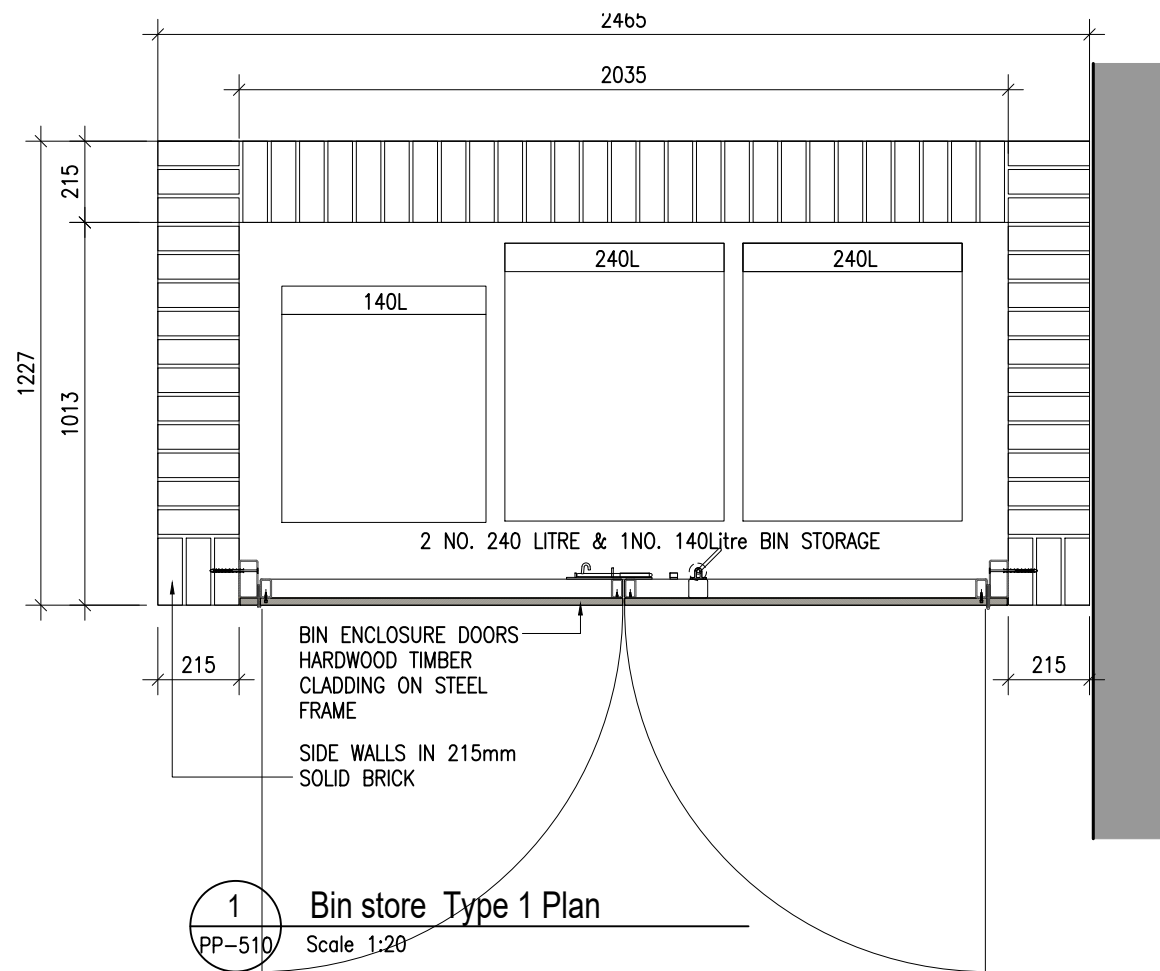

	No.	Date	Revision	Initials
M:\Project Section - Current\6191 Arklow Housing\CAD\Drawings\Planning 2025\Details\6191-PP-510 -Bin Store.dwg 20/05/2025 17:13:50				

Project		Mixed Use Residential & Commercial Development at Kilbride, Arklow, Co. Wicklow		6-7 HARCOURT TERRACE, DUBLIN 2, IRELAND t +353-1-618 2400 f +353-1-676 7365 e architecture@bkd.ie www.bkd.ie
Drawing Title		Character Area 1B & 1C - Bin Store Details		
Drawing No		6191-PP-510		
Scale 1:20@A3	Rev 00	Drawn ED	Date 13/05/25	

bkdarchitects

BURKE-KENNEDY DOYLE