



Artist Impression

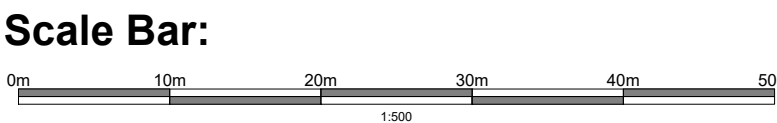

Artist Impression

Character Area 1A

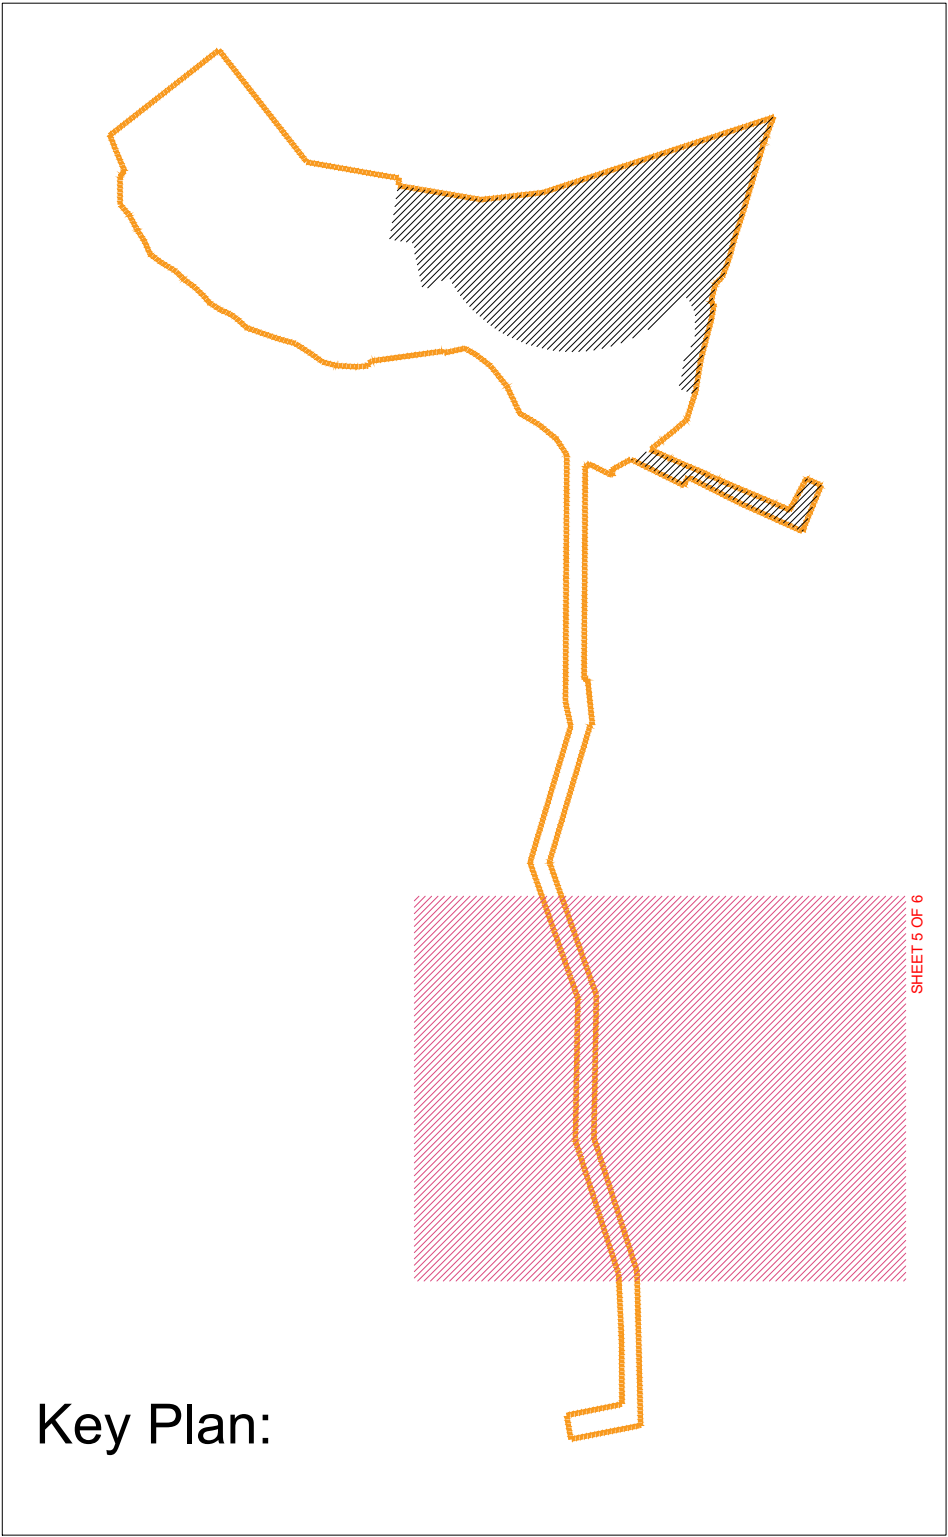

revision:	description	job	scale	date/int.:
	CHARACTER AREA 1A	Mixed Use Development On "Lands at Kilbride" Arklow Co. Wicklow	1:500	© This drawing is copyright. 1 Do not scale this drawing. 2 Errors and omissions to be immediately notified to Architect. 3 All dimensions to be checked on site. 4 To be read with relevant Engineers drawings.
	Site Plan (Unit Types)	client Certain Assets of Dawnhill and Windhill Limited	checked	
	SHEET 5 OF 6	issue		
		PLANNING		
				CONROY CROWE KELLY Architects & Urban Designers 65 MERRION SQUARE DUBLIN 2, D02 DT32 PHONE: 01 661 9990 E-MAIL: info@ckk.ie