



SECTION A

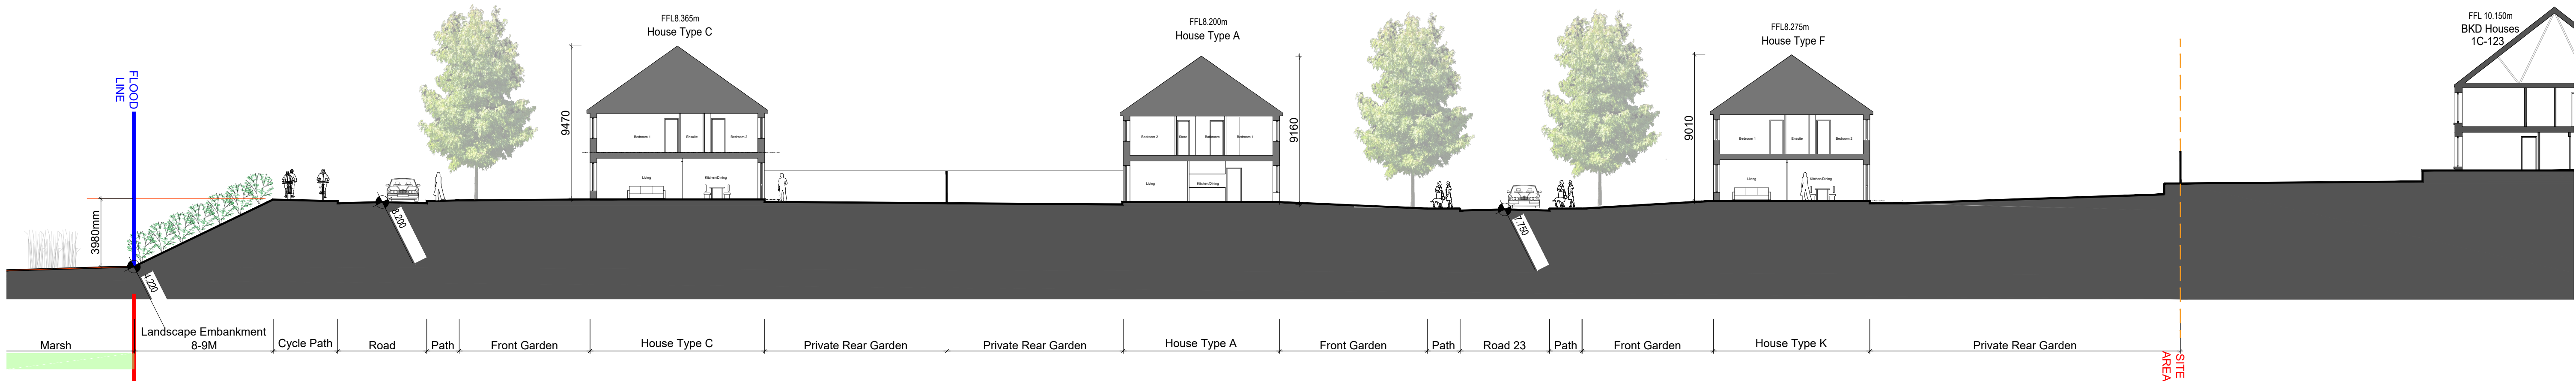


SECTION B

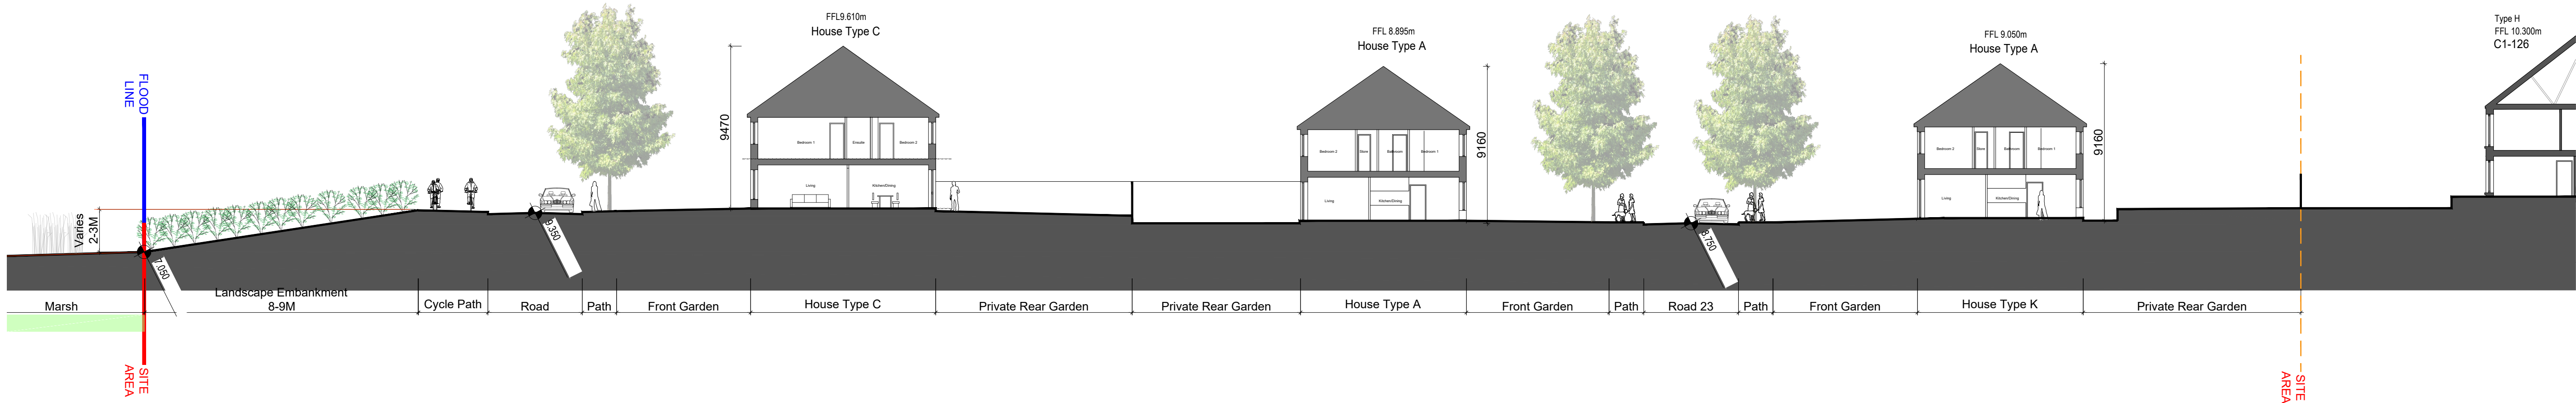


SECTION C



SECTION D

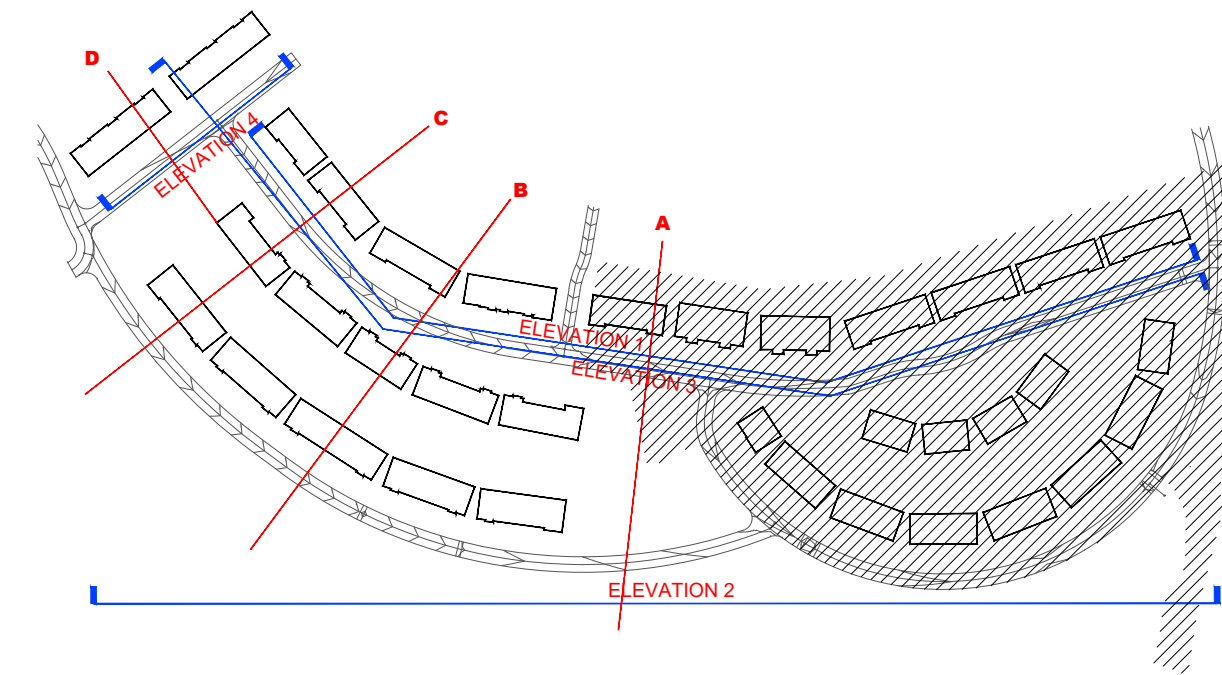

KEY PLAN

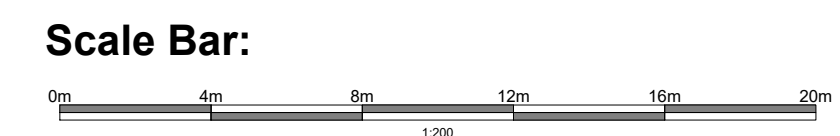

HATCHED AREA INDICATES
'As Granted under ABP 319604-24'

revision:		date/int.:	
description		client	
CHARACTER AREA		Certain Assets of Dawnhill	
PHASE 1A		and Windhill Limited	
SITE SECTIONS		ISSUE	
		PLANNING	
drawing no.		scale	
1840 PLN 204		1:200	
		date	
		April 25	
		drawn	
		checked	
		© This drawing is copyright.	
		1. Do not scale this drawing.	
		2. Errors and omissions to be immediately notified to Architect.	
		3. All dimensions to be checked on site.	
		4. To be read with relevant Engineers drawings.	
		CONROY CROWE KELLY	
		Architects & Urban Designers	
		65 MERRION SQUARE	
		DUBLIN 2, D02 DT32	
		PHONE: 01 4613990	
		E-MAIL: info@ckk.ie	