



SECTION A

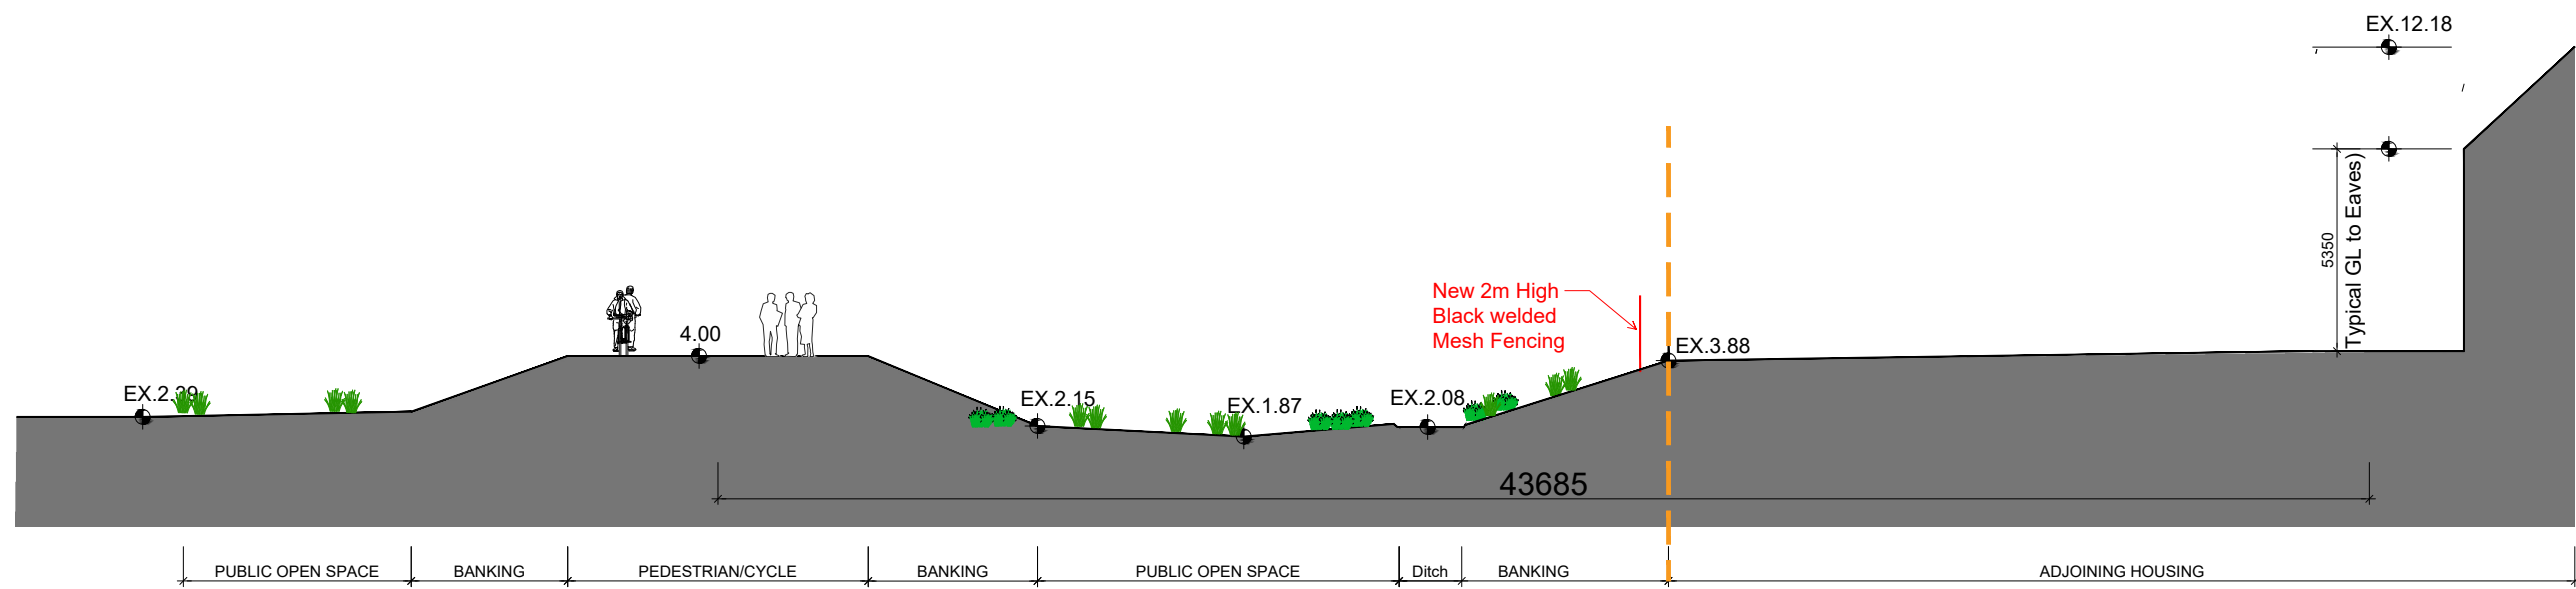


SECTION B

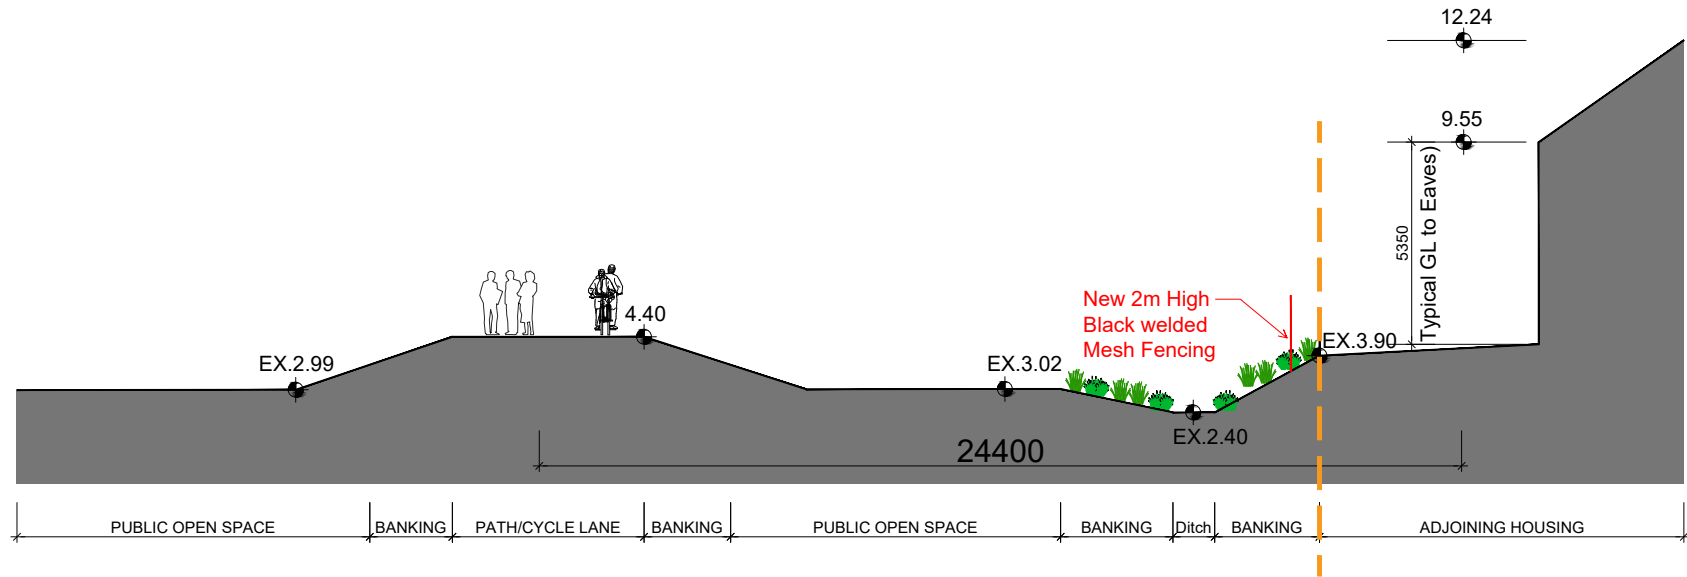


SECTION C

BASED ON LIMITED ADJOINING SITE SURVEY INFORMATION

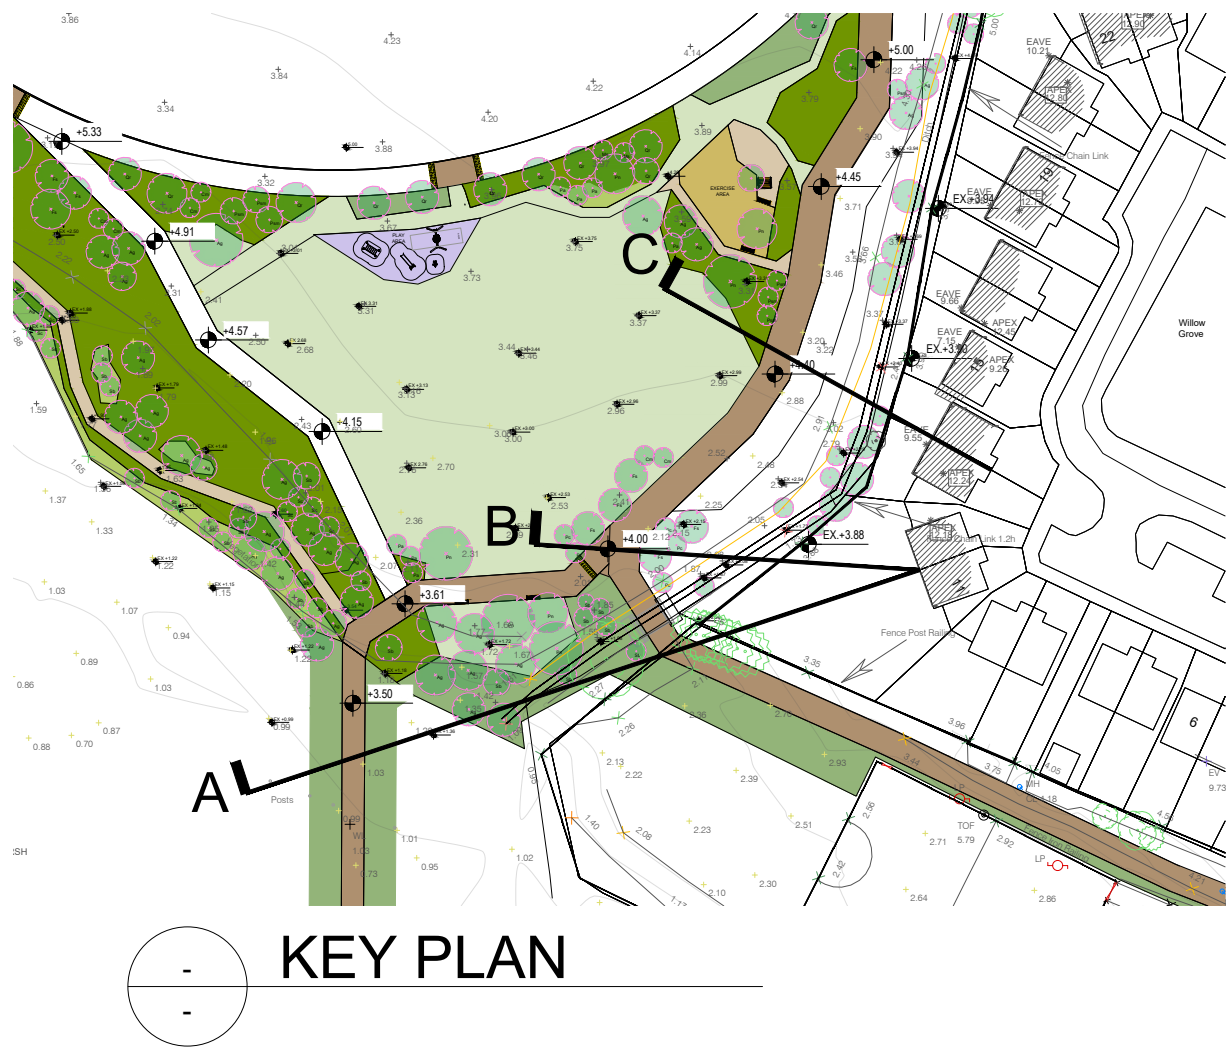

Scale Bar:

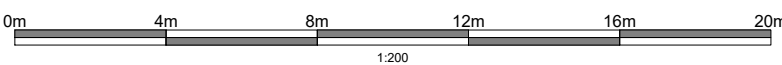

revision:			date/int.:		
description	drawing no. 1640 PLN 206	job RESIDENTIAL DEVELOPMENT AT KILBRIDE, ARKLOW CO. WICKLOW	scale 1:200 date drawn checked	© This drawing is copyright. 1 Do not scale this drawing. 2 Errors and omissions to be immediately notified to Architect. 3 All dimensions to be checked on site. 4 To be read with relevant Engineers drawings.	
AVONDALE BOUNDARY SECTIONS		client Certain Assets of Dawnhill and Windhill Limited		CONROY CROWE KELLY Architects & Urban Designers 65 MERRION SQUARE DUBLIN 2, D02 DT32 PHONE 01 6613990 E-MAIL info@ckk.ie	
issue					
PLANNING					
cad ref.	revt.				