



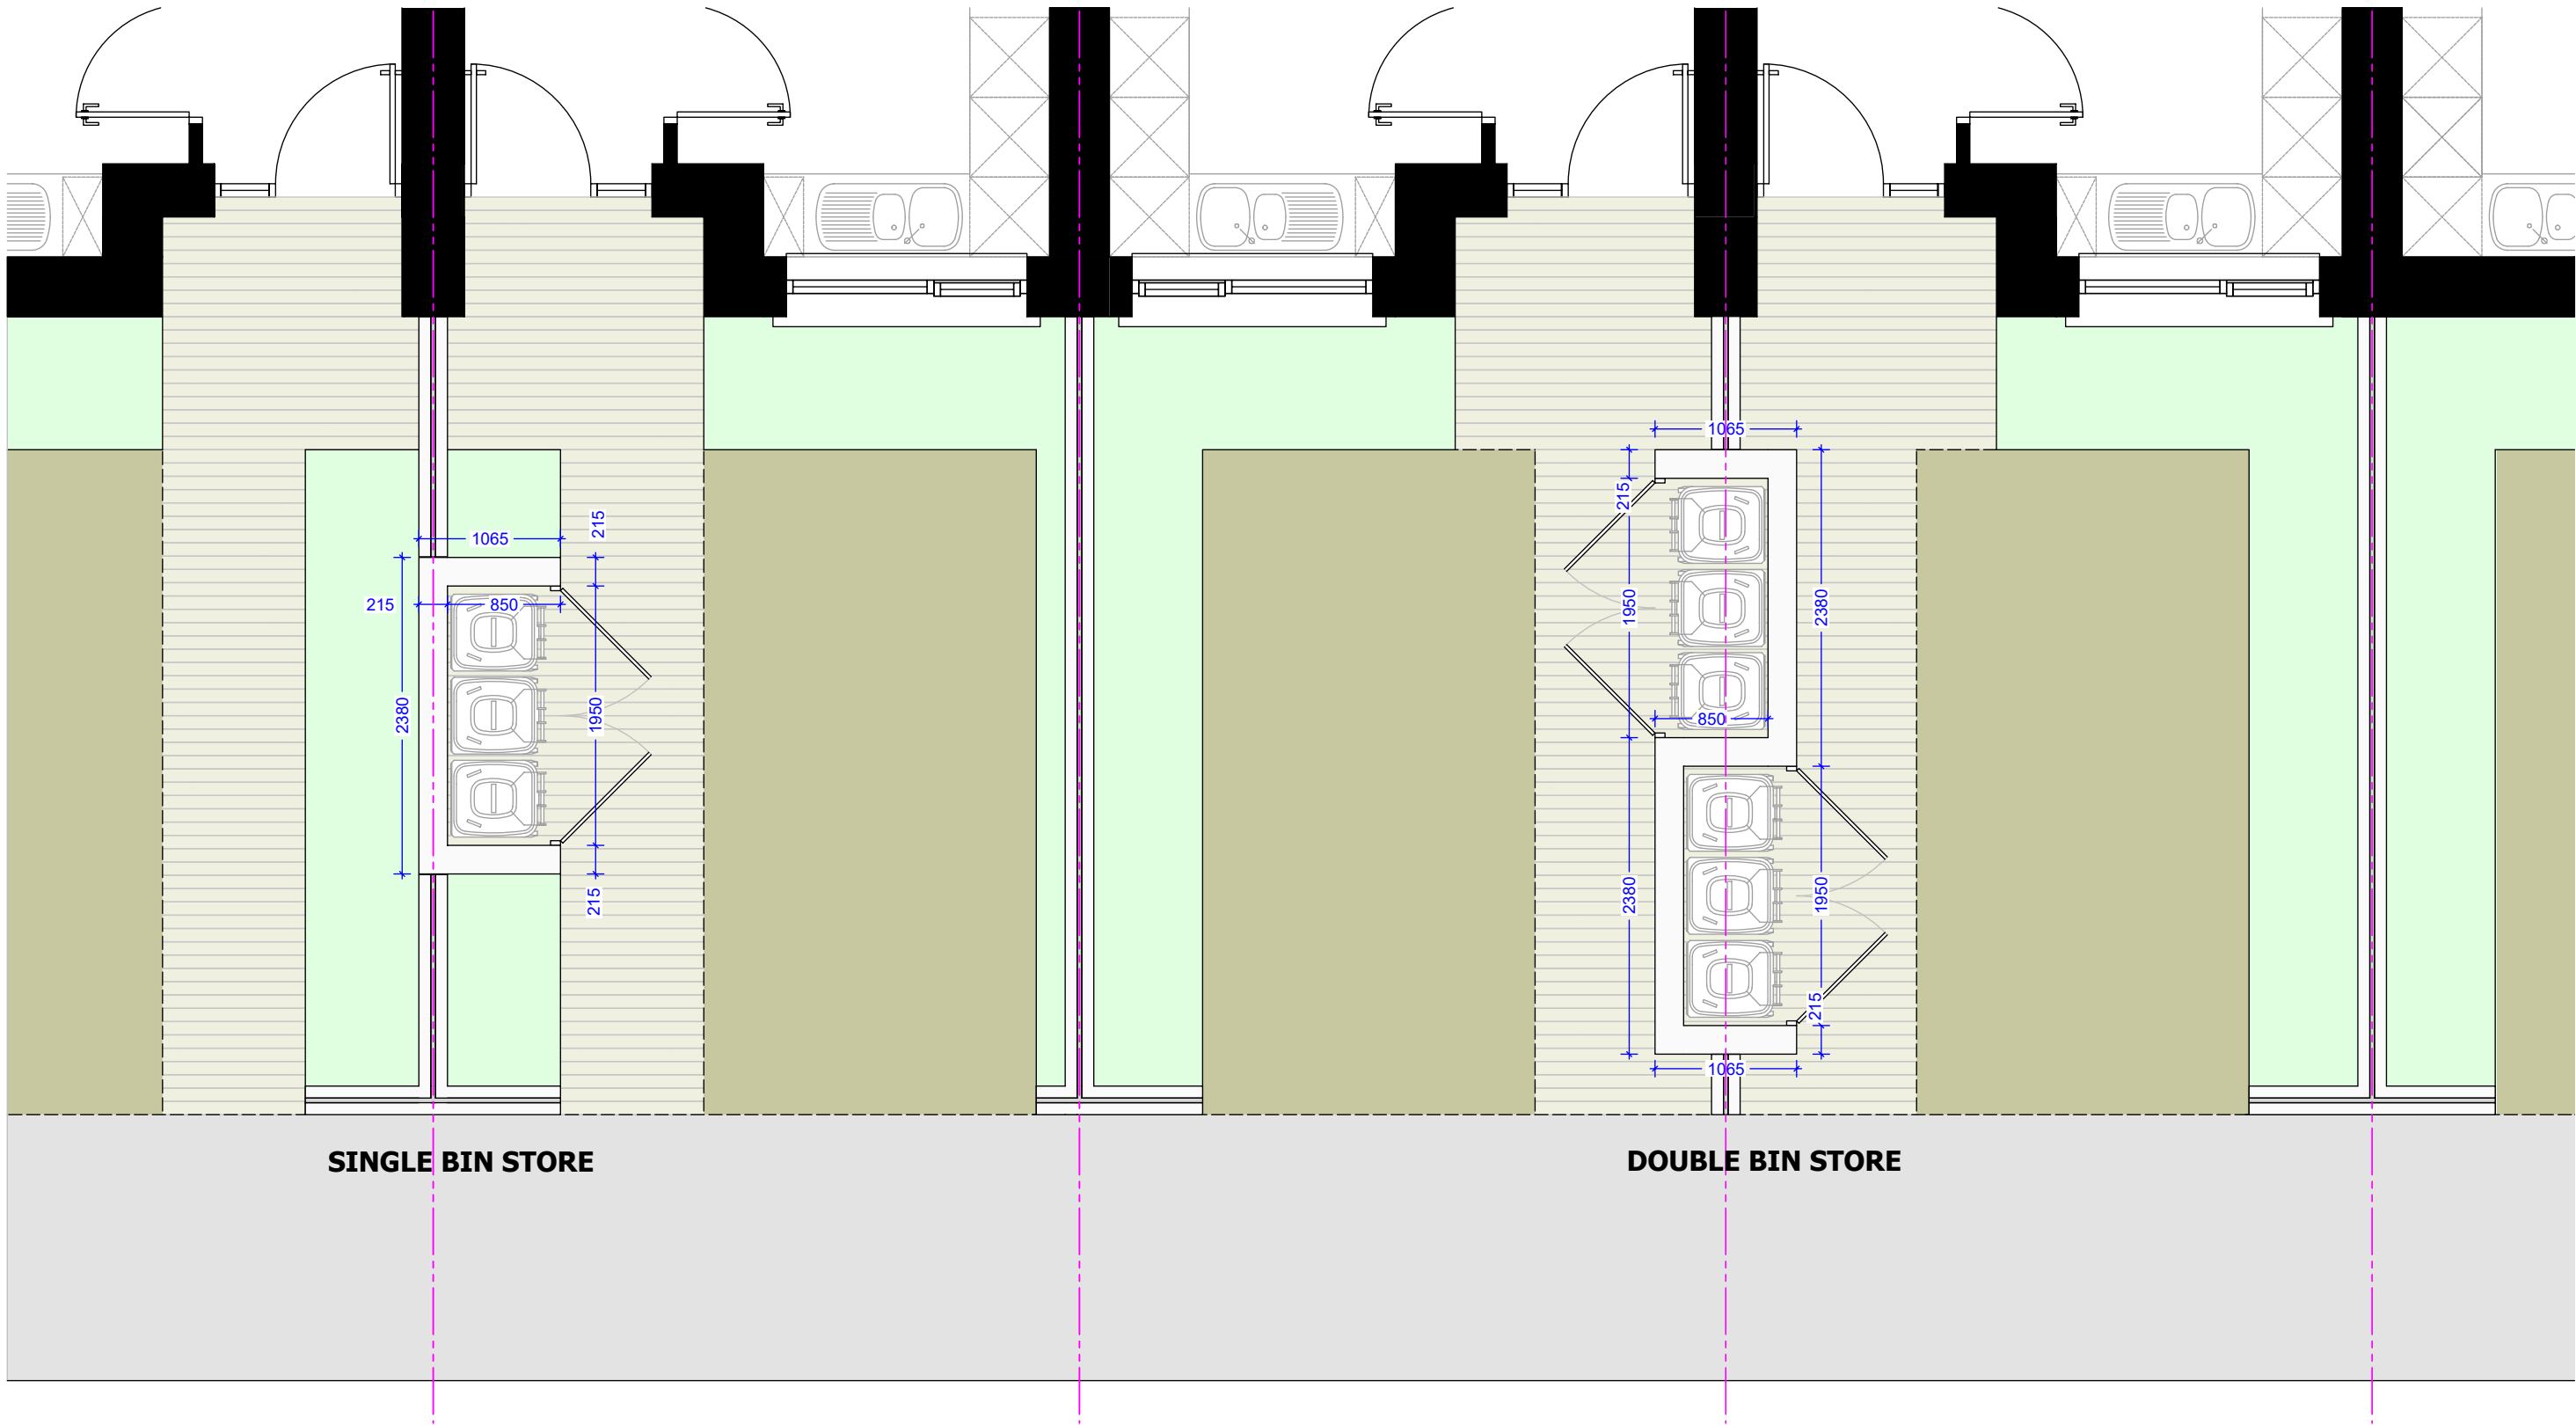



SINGLE BIN STORE

DOUBLE BIN STORE


DRIVEWAY ARRANGEMENT

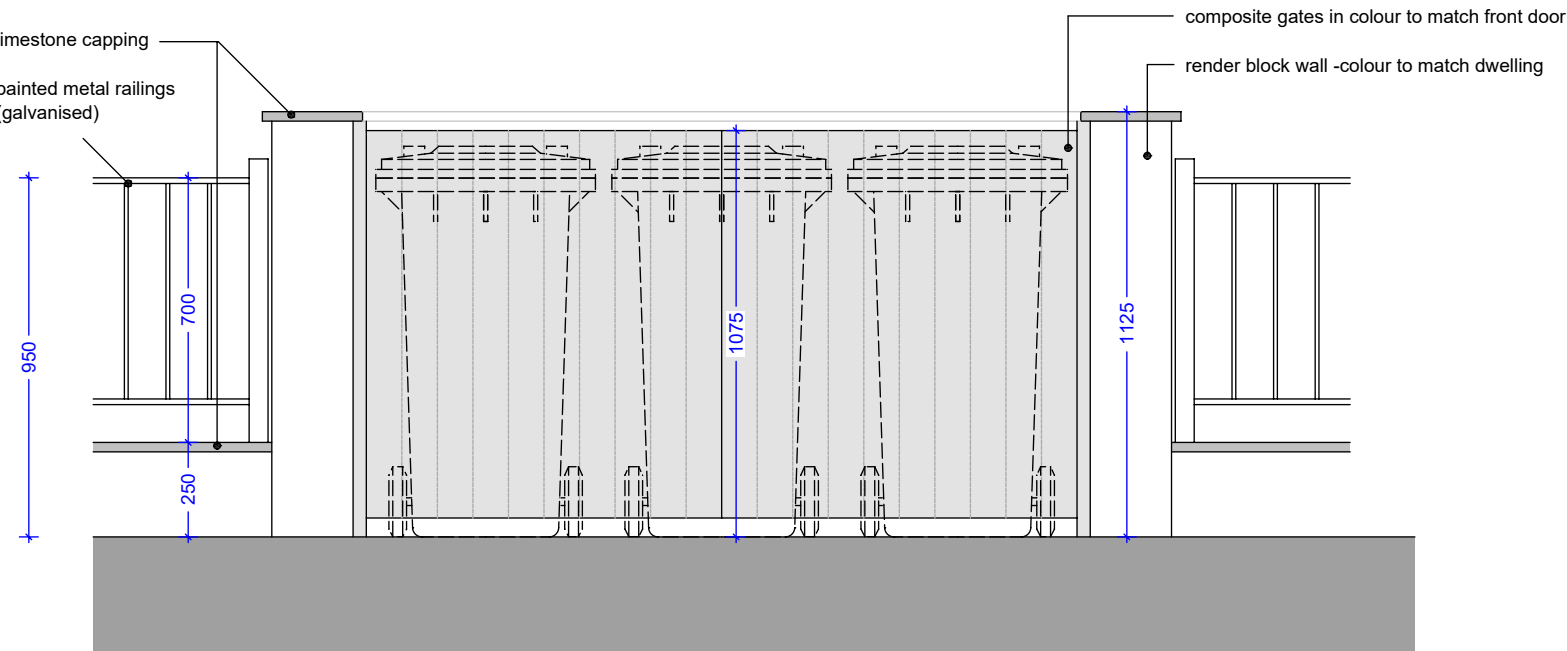


SINGLE BIN STORE ELEVATION

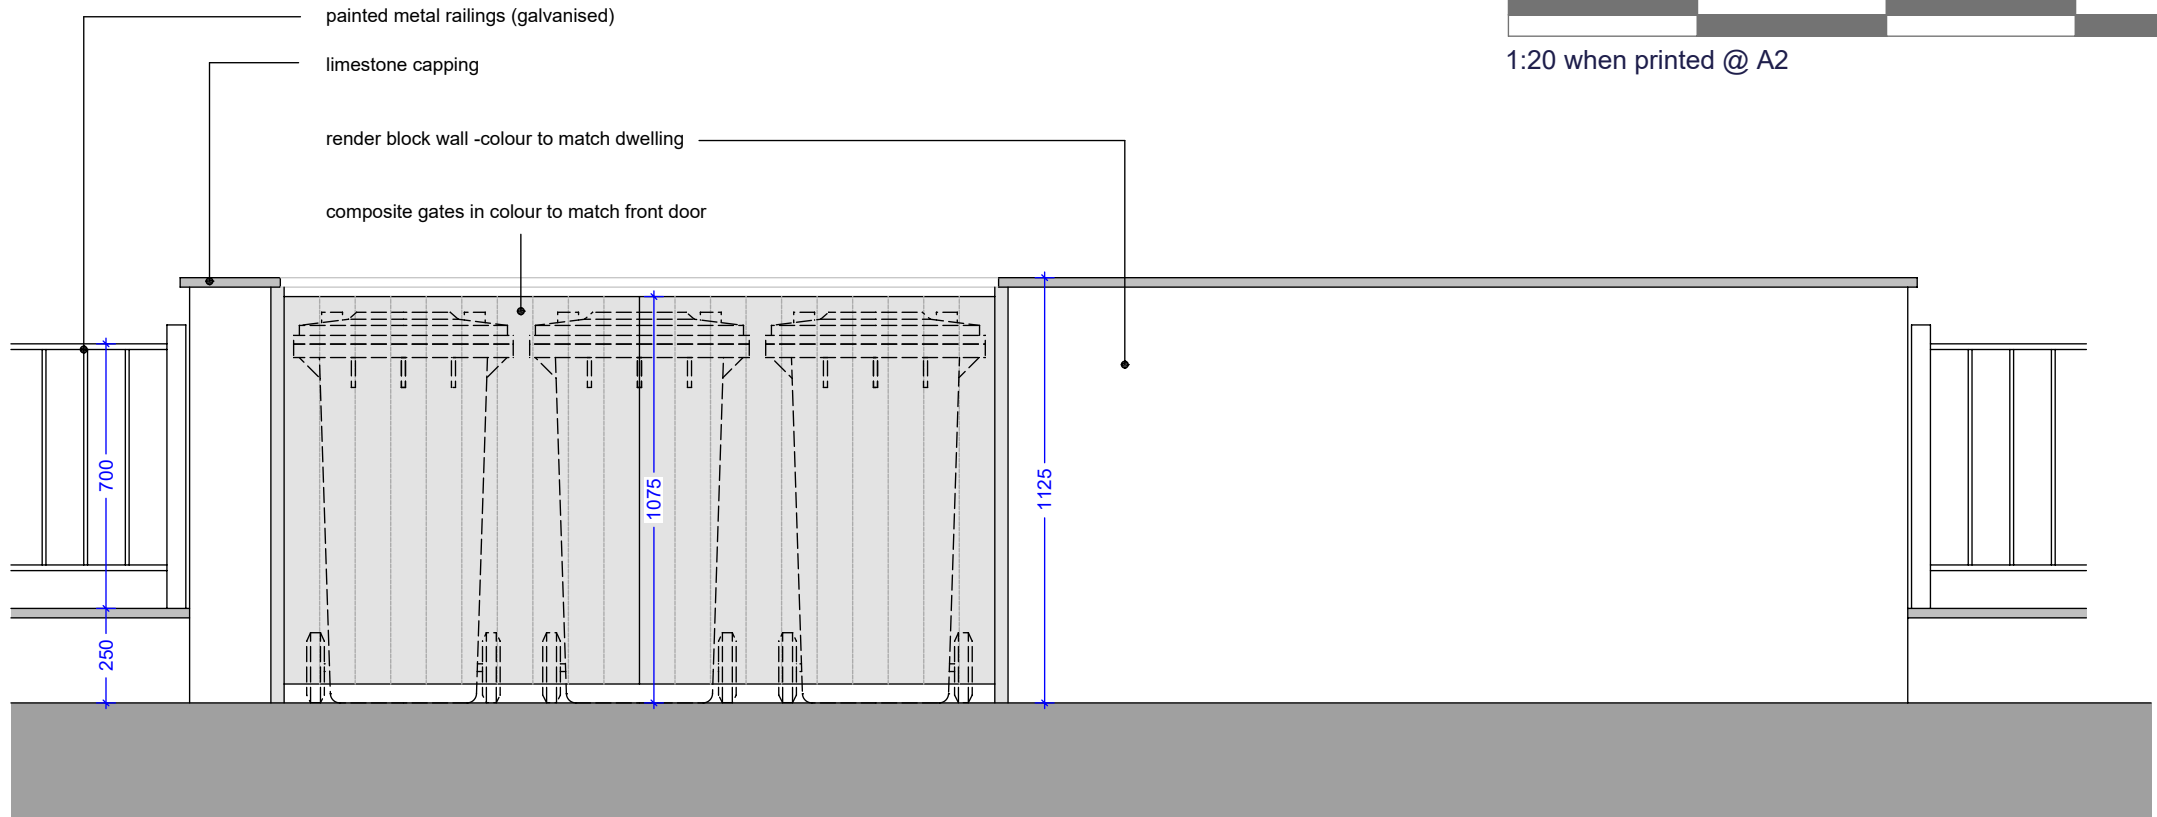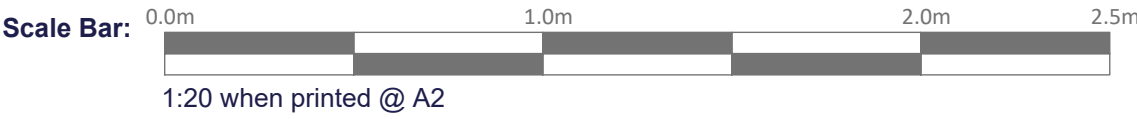


DOUBLE BIN STORE ELEVATION

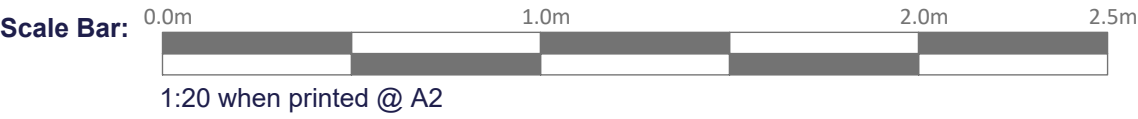

DOUBLE BIN STORE IMAGE
Not to Scale

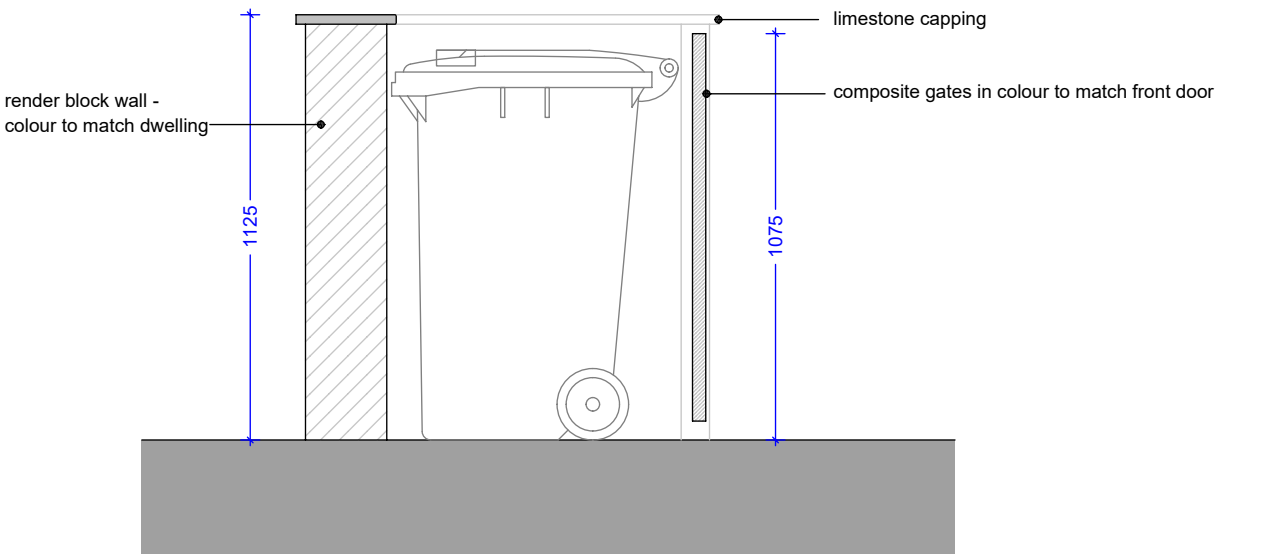

BIN STORE SECTION

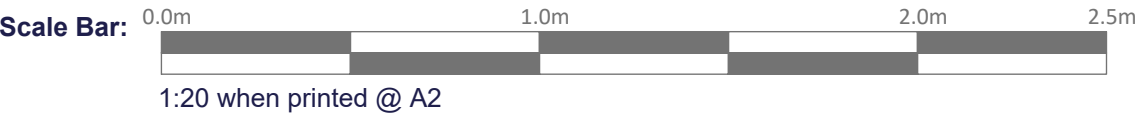

Notes

PROJECT
Mixed Use Development
CLIENT
Certain Assets of Dawnhill and Windhill Limited

ADDRESS
Lands at Kilbride, Arklow, Co. Wicklow
TITLE
Character Area 1D - Typical Bin Stores

PROJECT NO.
1196
SCALE
1:50 / 1:20 @A2

DRAWING NO.
1196.PL.156
DATE
14/05/2025

