



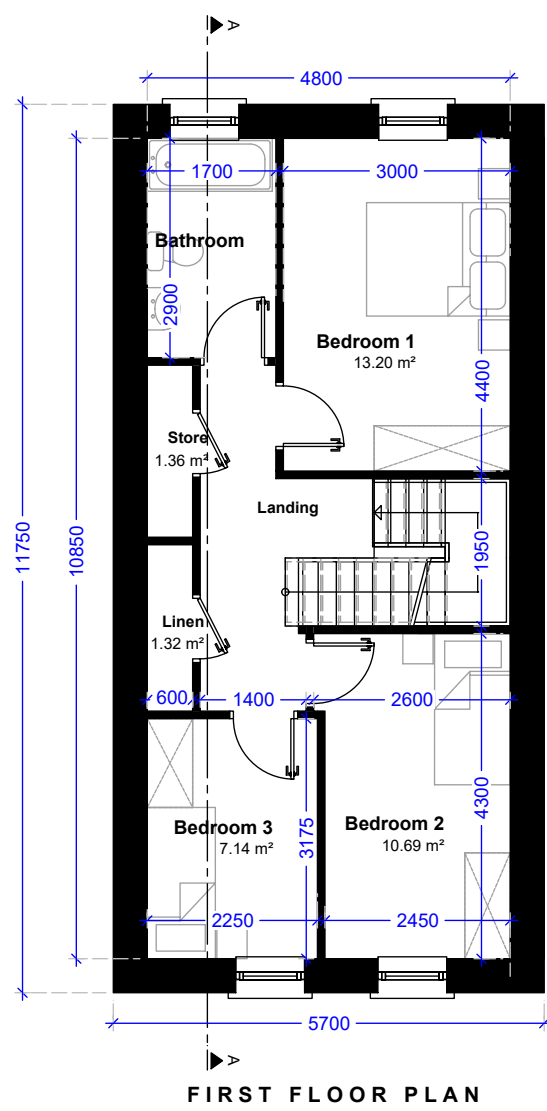


FIRST FLOOR PLAN

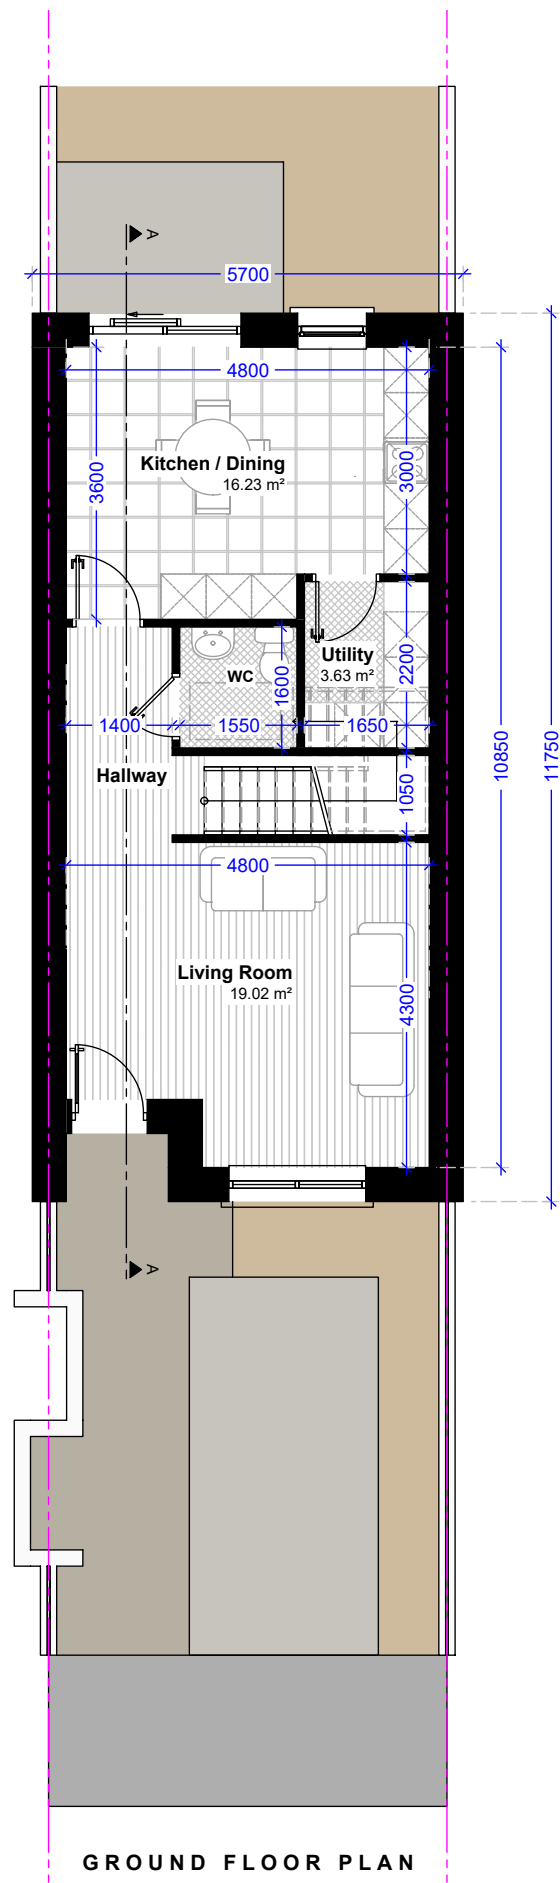


GROUND FLOOR PLAN


Please Refer to north point and finished floor levels in the site layout plan

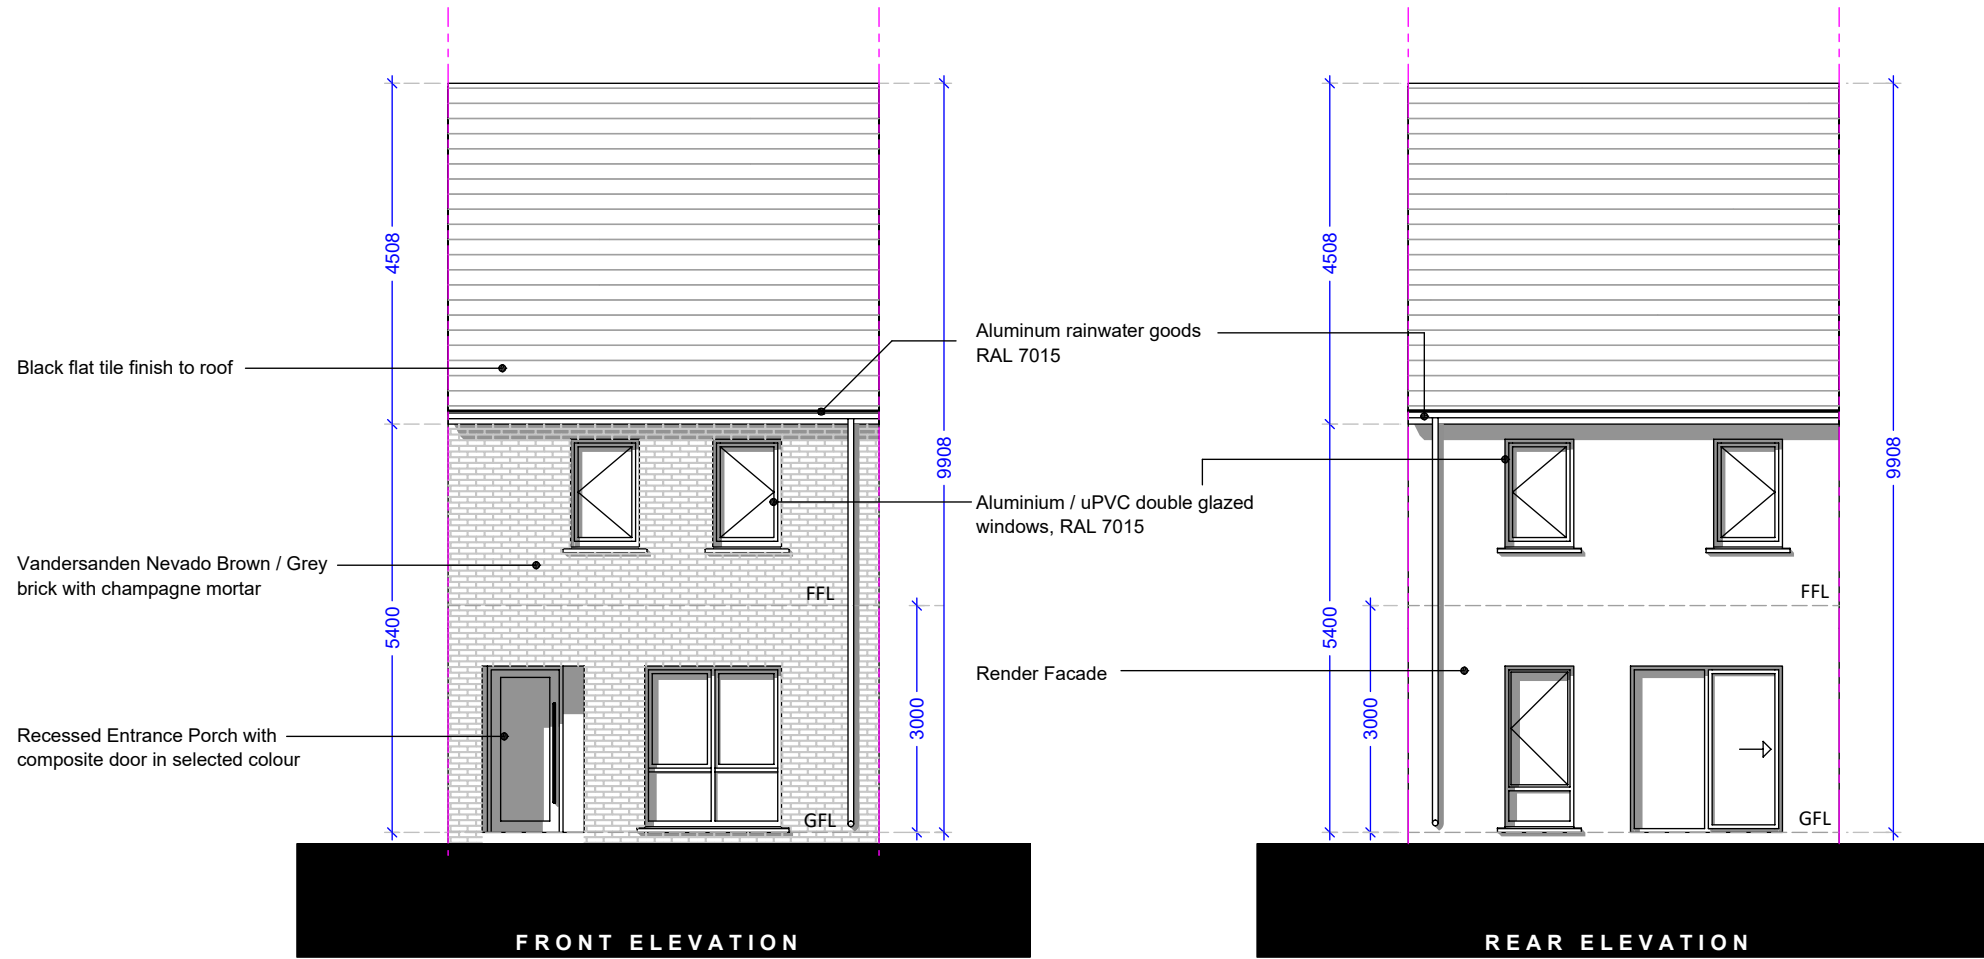


TYPE 1D-D with BRICK FACADE
House Nos. 40, 49, 50, 65, 66, 76, 80, 88, 110, 113, 115, 116, 146, 149, 166, 167

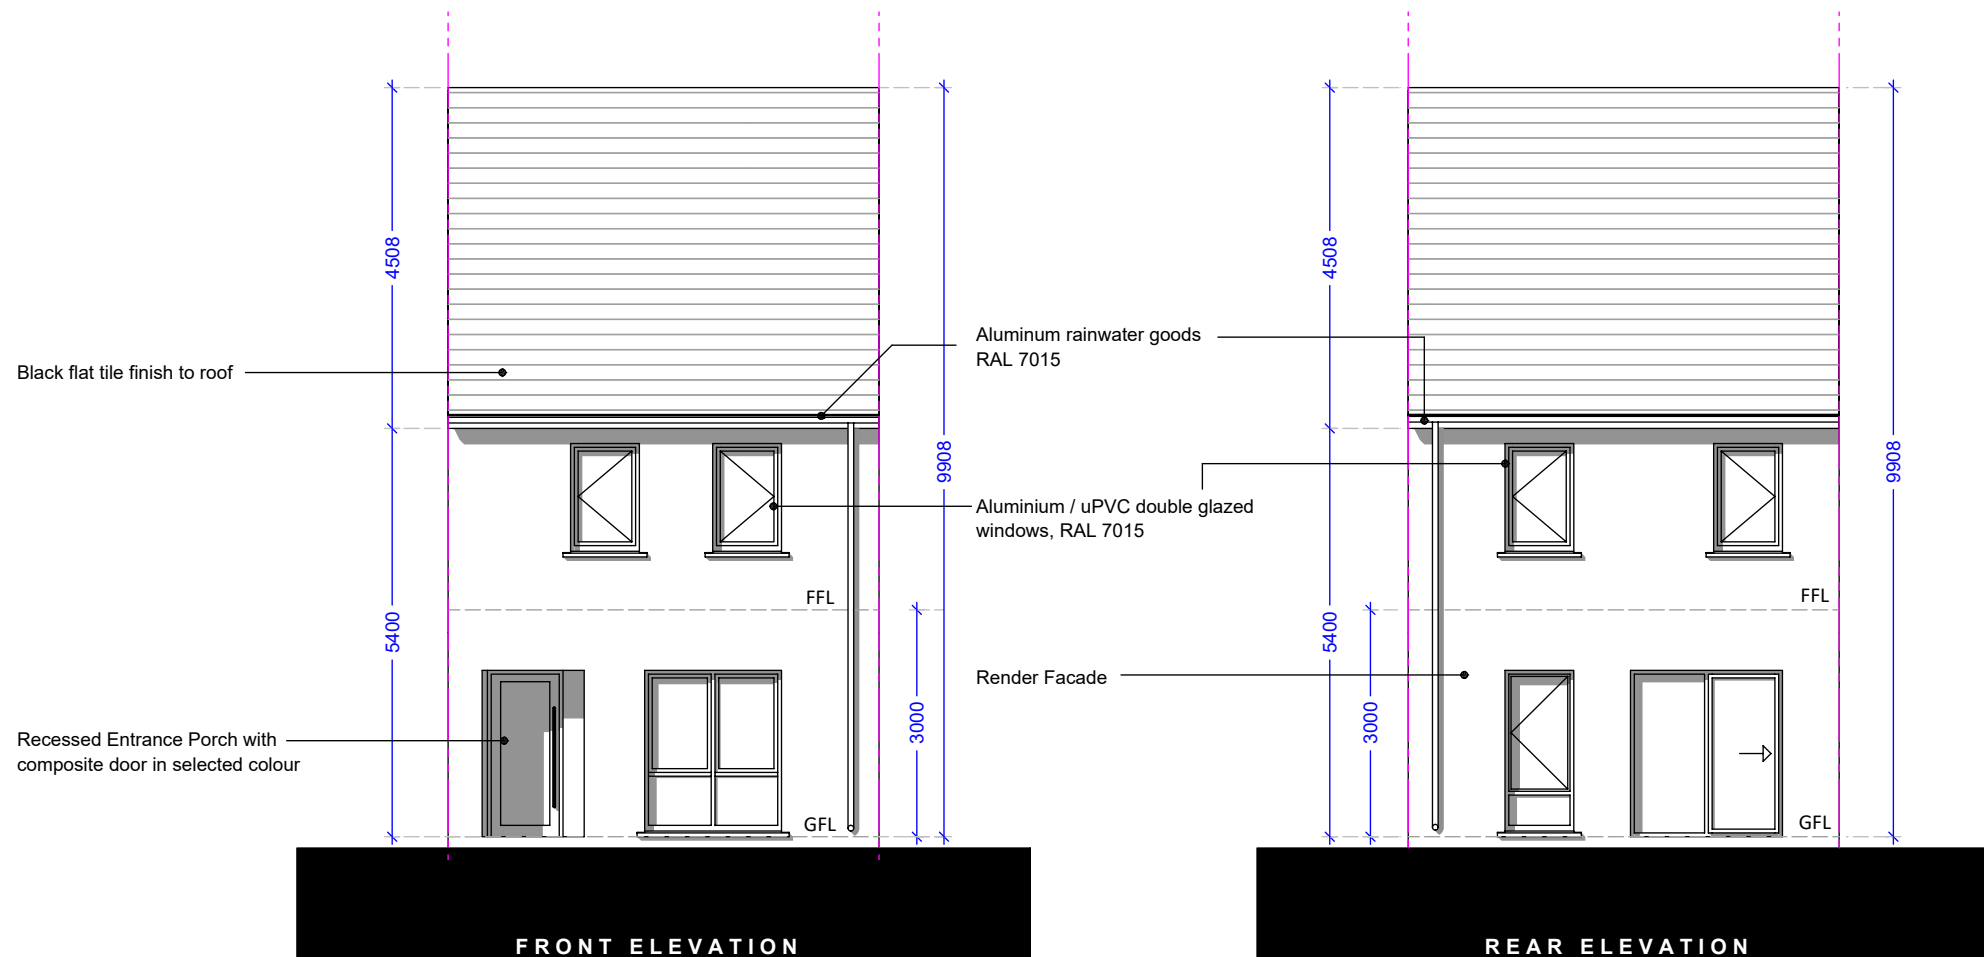


TYPE 1D-D with RENDER FACADE
House Nos. 20, 31, 34, 45, 46, 61, 62, 69, 70, 90, 94, 95, 98, 99, 129, 136, 139, 154

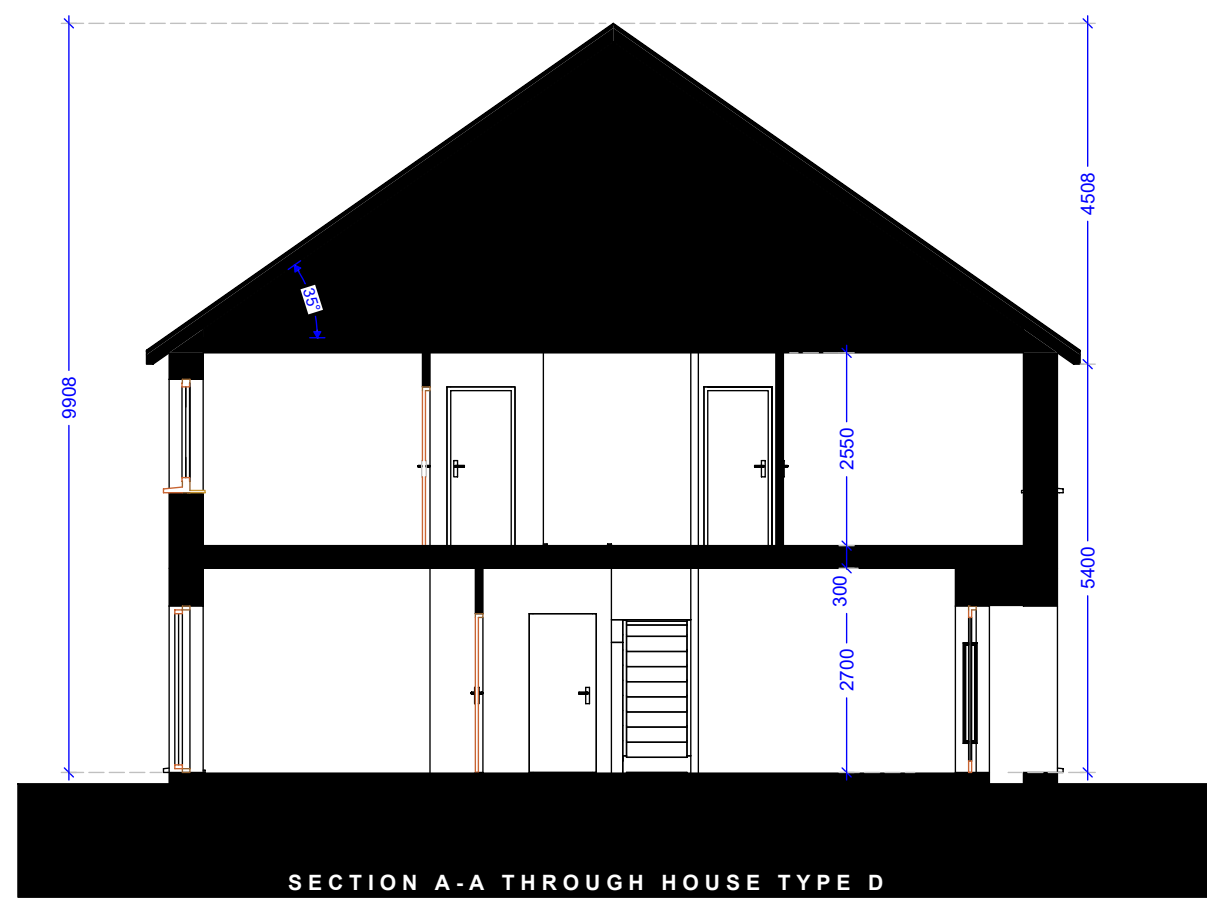

SECTION A-A THROUGH HOUSE TYPE D

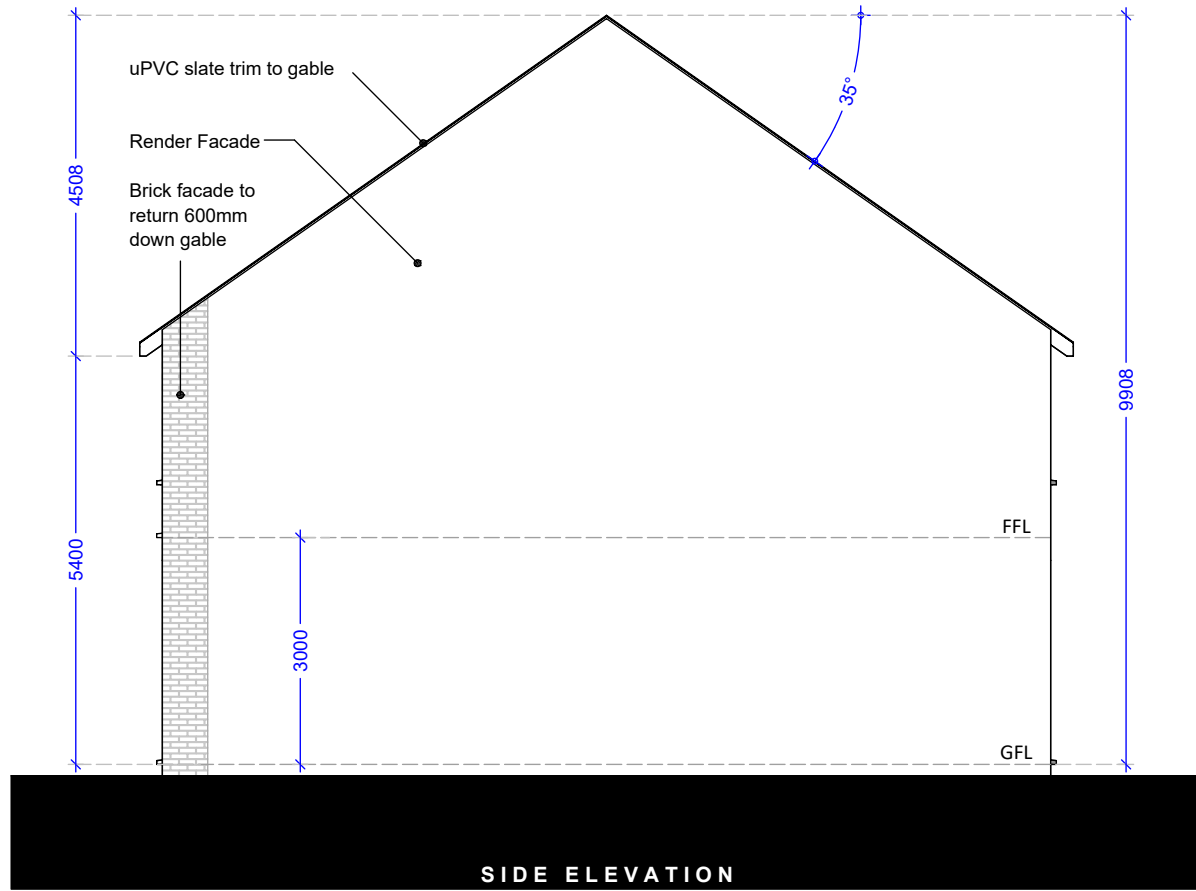

SIDE ELEVATION

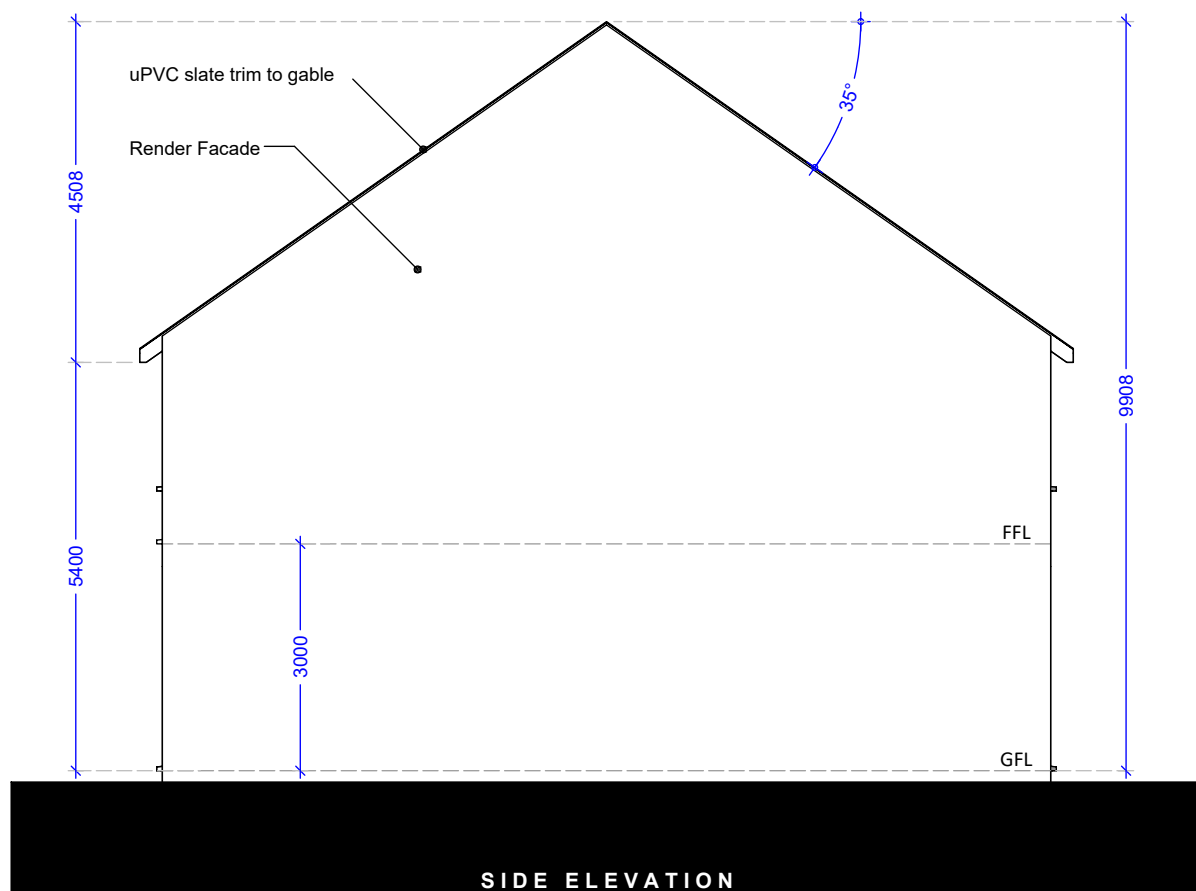

SIDE ELEVATION

KEY STATISTICS

House Type					LIVING AREAS					STORAGE		
Beds	Persons	Floor Area (sqm)	Required		Living Room (sqm)	Required	Min Width (m)	Required	Aggregate Living (sqm)	Required	Storage (sqm)	Required
1D-D	3	4	102.54	83.00	19.02	13.00	4.30	3.80	35.25	30.00	6.31	4.00

BEDROOM AREAS													
Bedroom 1 (sqm)	Required	Min Width (m)	Required	Bedroom 2 (sqm)	Required	Min Width (m)	Required	Bedroom 3 (sqm)	Required	Min Width (m)	Required	Aggregate Bedrooms (sqm)	Required
13.20	13.00	3.00	2.80	10.69	7.10	2.45	2.10	7.14	7.10	2.25	2.10	31.03	28.00



Indicative 3D image - House Type D - Brick Facade




Indicative 3D image - House Type D - Brick Facade



Indicative 3D image - House Type D - Render Facade



Indicative 3D image - House Type D - Render Facade

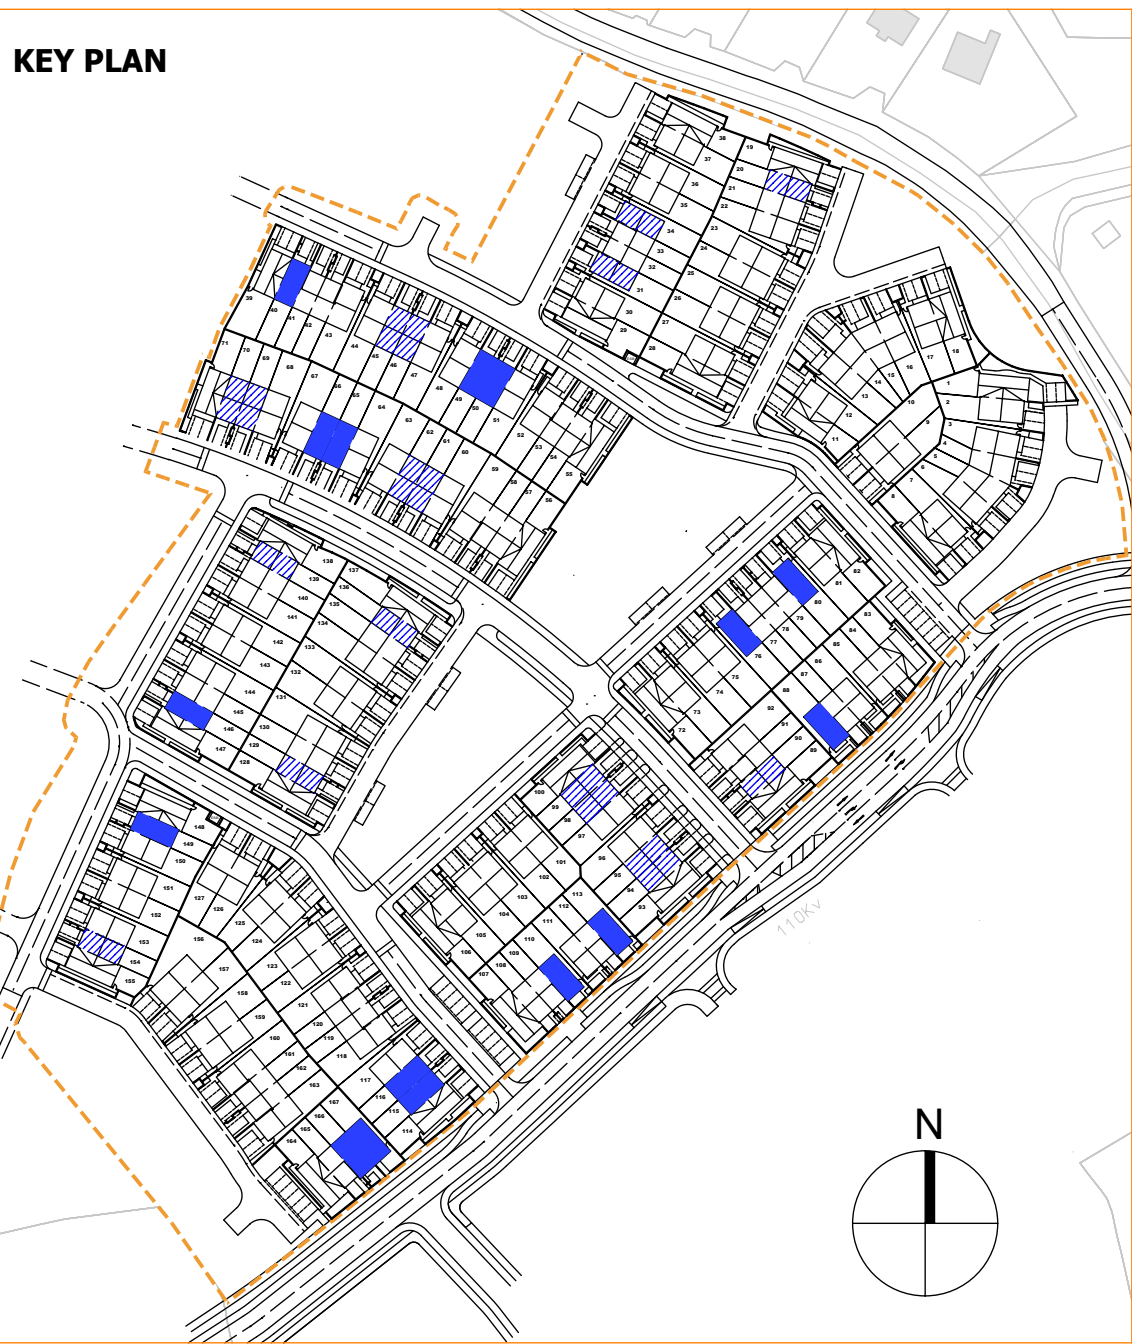

KEY PLAN

