






SITE SECTION F (Part A)
Scale 1:200

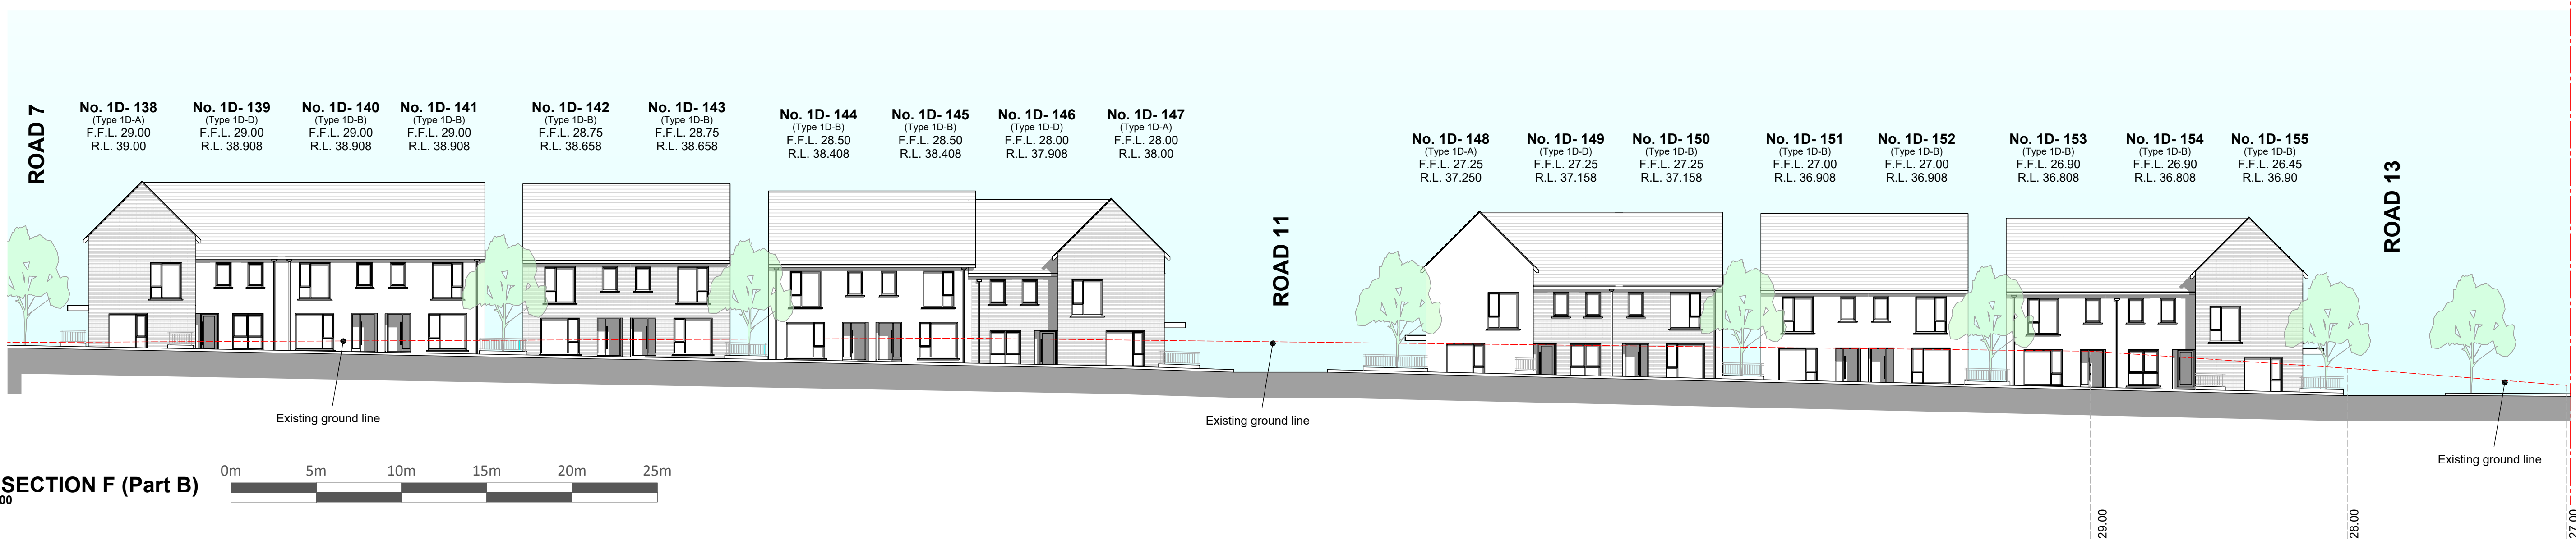

SITE SECTION F (Part B)
Scale 1:200

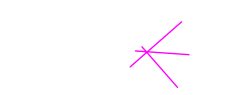


SITE SECTION F
Scale 1:500

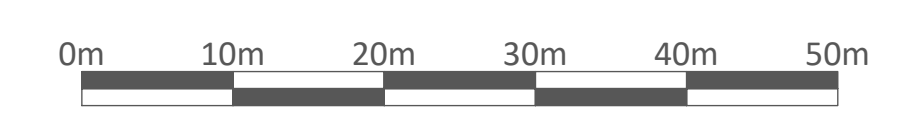

HOUSES 138-141



TYPE A SIDE ELEVATION

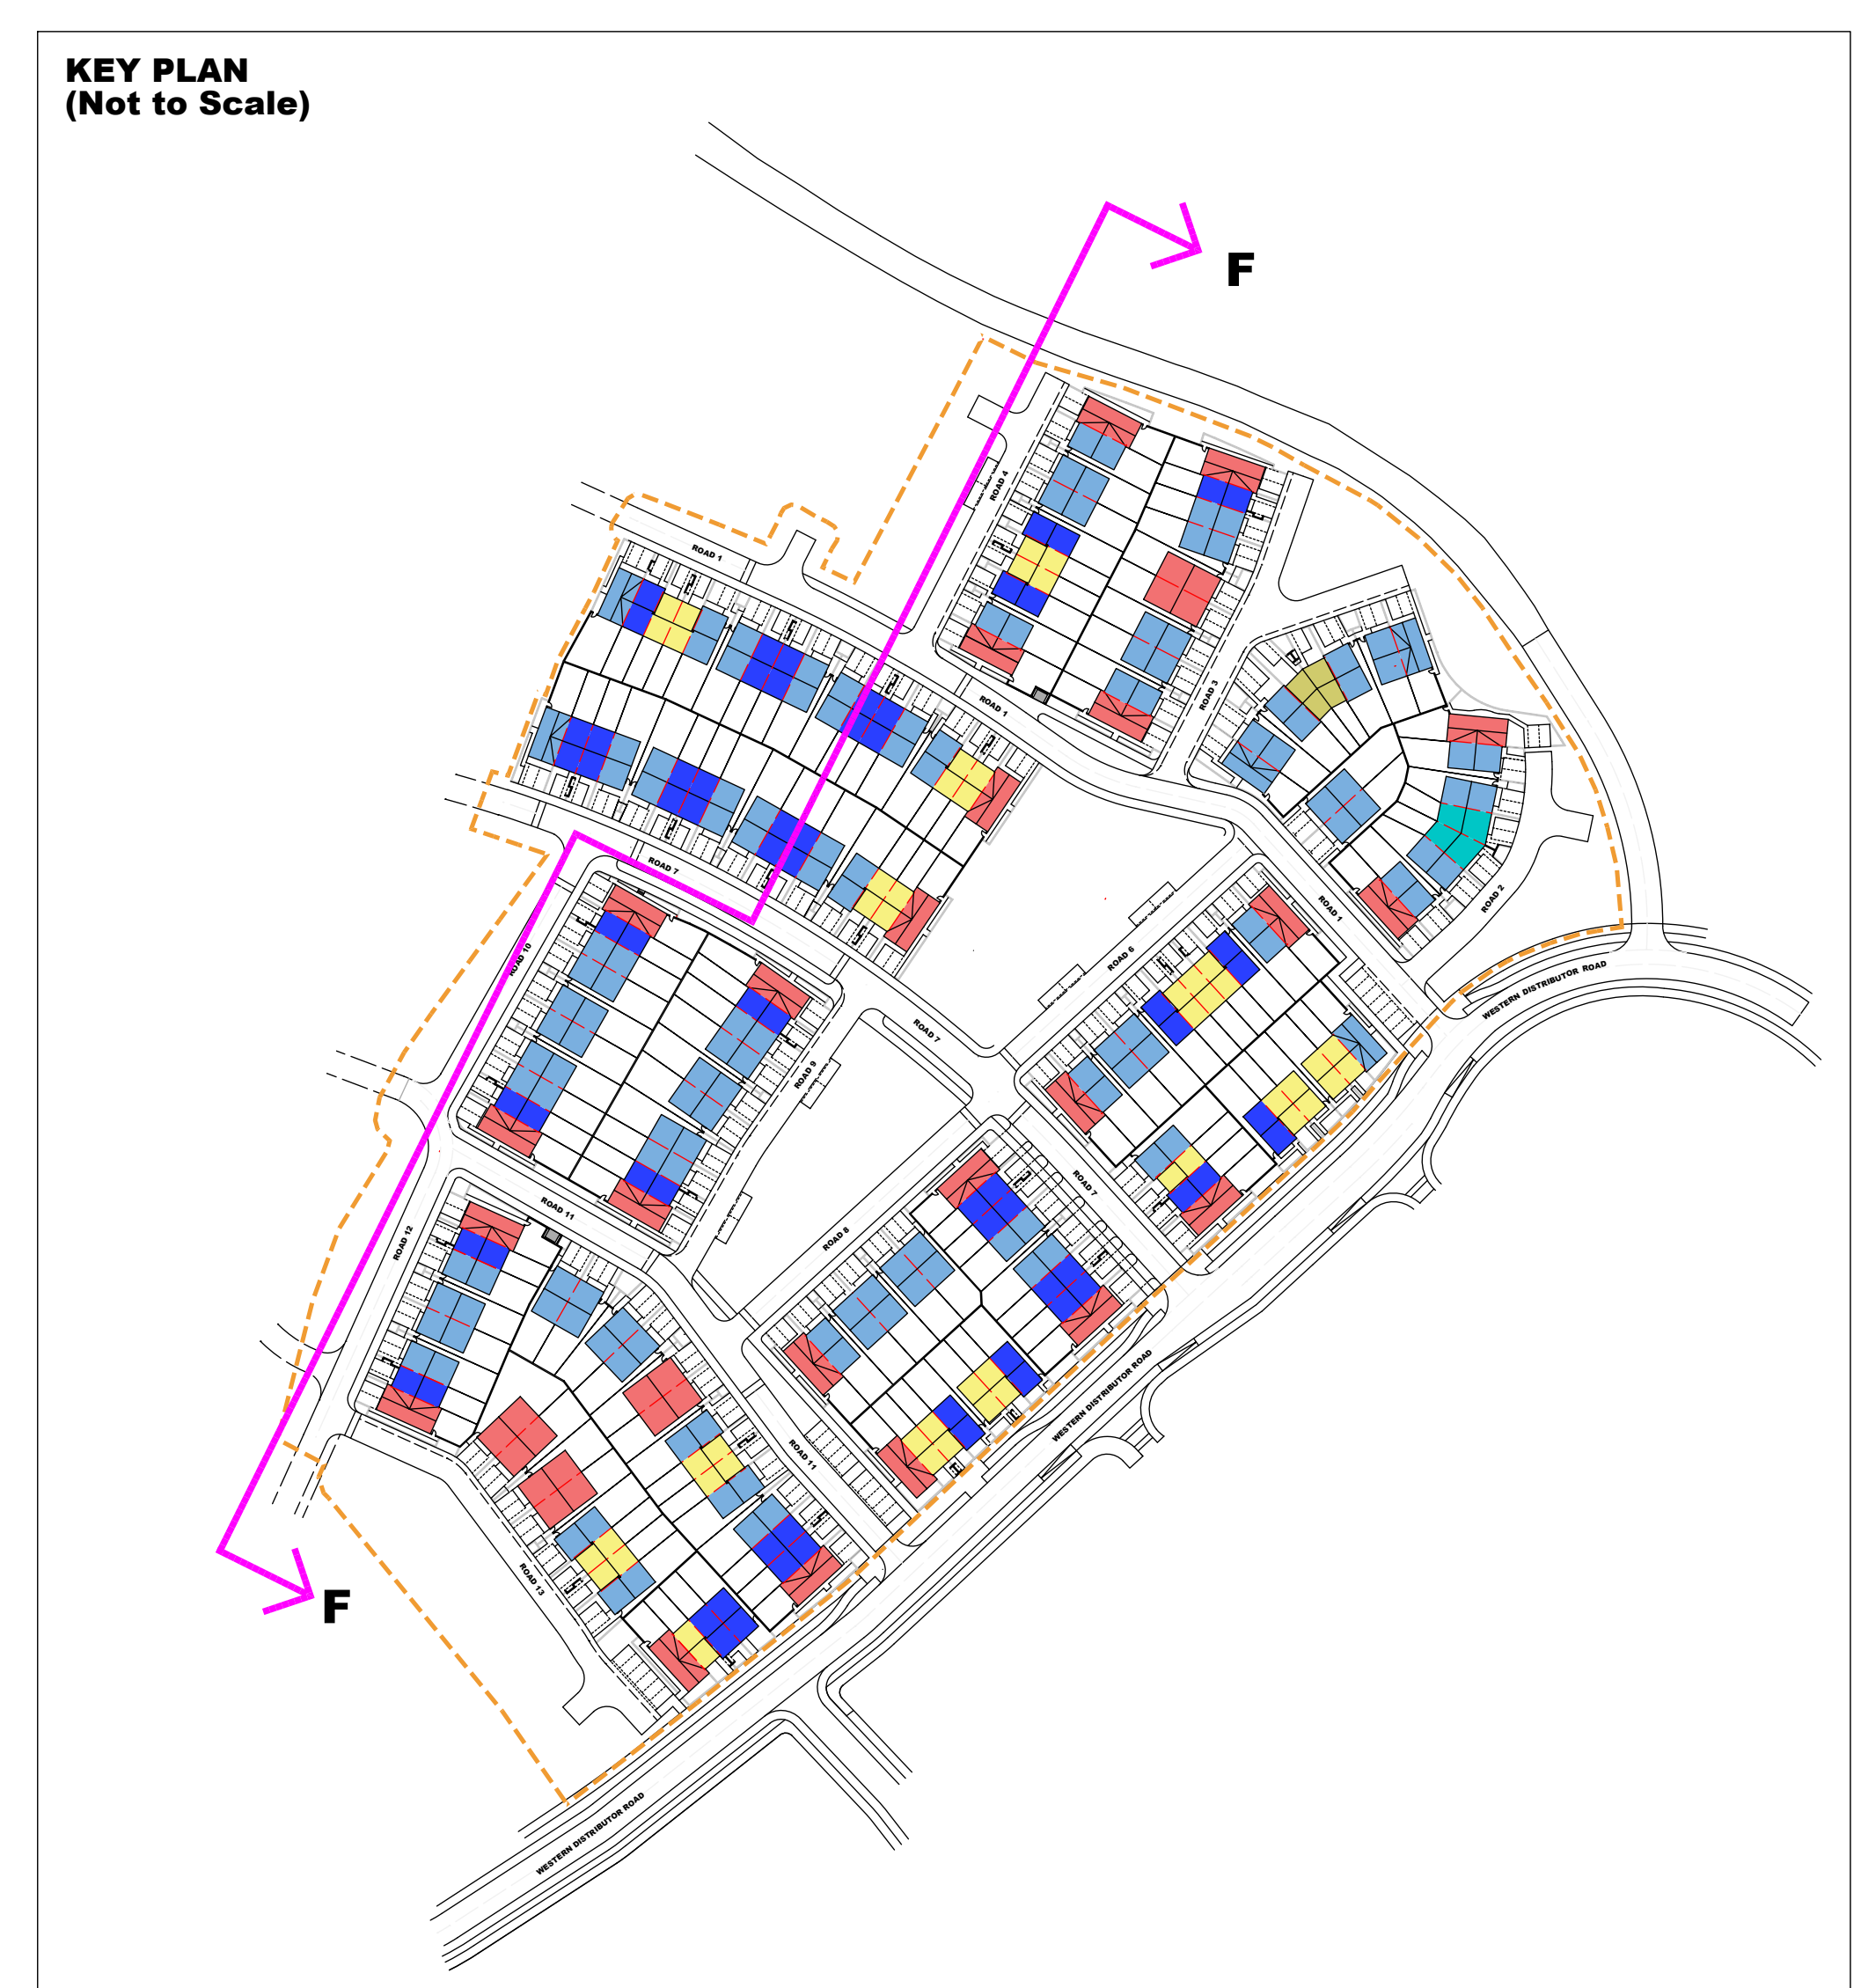

KEY PLAN
(Not to Scale)

