



REFER TO DR-C-0005

MATCHLINE

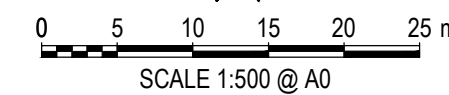

1. FOR STANDARD BIDDING NOTES REFER TO DRAWING 2432-00B-DSD-001 REVISION 1 & 2-0002
2. THE ARCHITECT'S BIDDING DOCUMENTS FOR ALL SITE & APPLICATION BOUNDARIES
3. THIS DRAWING IS TO BE READ IN CONJUNCTION WITH ALL OTHER RELEVANT ARCHITECT'S BIDDING DOCUMENTS AND SPECIFICATIONS.
4. THE REQUIRED DIMENSIONS SHALL BE SHOWN ON THE DRAWING.
5. REFER TO SURVEY DRAWINGS FOR EXISTING SERVICES LAYOUTS AND MANHOLE INFORMATION
6. THE CONTRACTOR SHALL BE REINSTATED FOLLOWING DIVERSION OF SERVICES/CONSTRUCTION OF NEW SERVICES
7. THE CONTRACTOR SHALL VERIFY ALL DIMENSIONS AND LEVELS WITH THE ORIGINAL DRAWINGS. ANY DISCREPANCY IN CONSTRUCTION, ANY DISCREPANCIES TO BE NOTIFIED TO THE ENGINEER & ARCHITECT FOR RESOLUTION
8. CONTRACTOR TO ENSURE ALL WATER & WASTEWATER RELATED WORKS ARE IN ACCORDANCE WITH THE IRISH WATER WASTEWATER & WASTEWATER INFRASTRUCTURE CODE OF PRACTICE & STANDARD DETAILS DOCUMENTS
9. TESTING OF ALL GRAVITY SEWERS AND MANHOLES TO BE IN ACCORDANCE WITH THE IRISH WATER WASTEWATER & WASTEWATER INFRASTRUCTURE SECTION 4.10 TESTING OF GRAVITY SEWERS & MANHOLES

- TOPOGRAPHICAL & GPS SURVEY CARRIED OUT BY 3RD PARTY SPECIALIST CONTRACTOR. DOB & ASSOCIATES TAKES NO RESPONSIBILITY FOR ACCURACY OF SURVEY INFORMATION.
- MAIN CONTRACTOR TO ESTABLISH INDEPENDENTLY RESPONSE DATUM ON SITE FOR LEVELS TO MAIN HEAD DATUM AND CO-ORDINATES FOR SETTING OUT TO NATIONAL GRID.
- MAIN CONTRACTOR TO VERIFY ALL UNDERGROUND SERVICES ON THE SITE INCLUDING ALL ANOMALIES NOTED ON THE GPS SURVEY AND TO TAKE ALL NECESSARY PRECAUTIONS PRIOR TO ANY EXCAVATIONS ON THE SITE.
- REFER TO M&E ENGINEERS DRAWINGS FOR DIVERSION / TELECOM DUCTS, LIGHTNING DOWN UNDERGROUND ELECTRICAL CABLES / DUCTS, TELECOM DUCTS, DUCTING DUCTS, OIL LINES ETC.
- ALL DRAINAGE SUBJECT TO VERIFICATION ON SITE

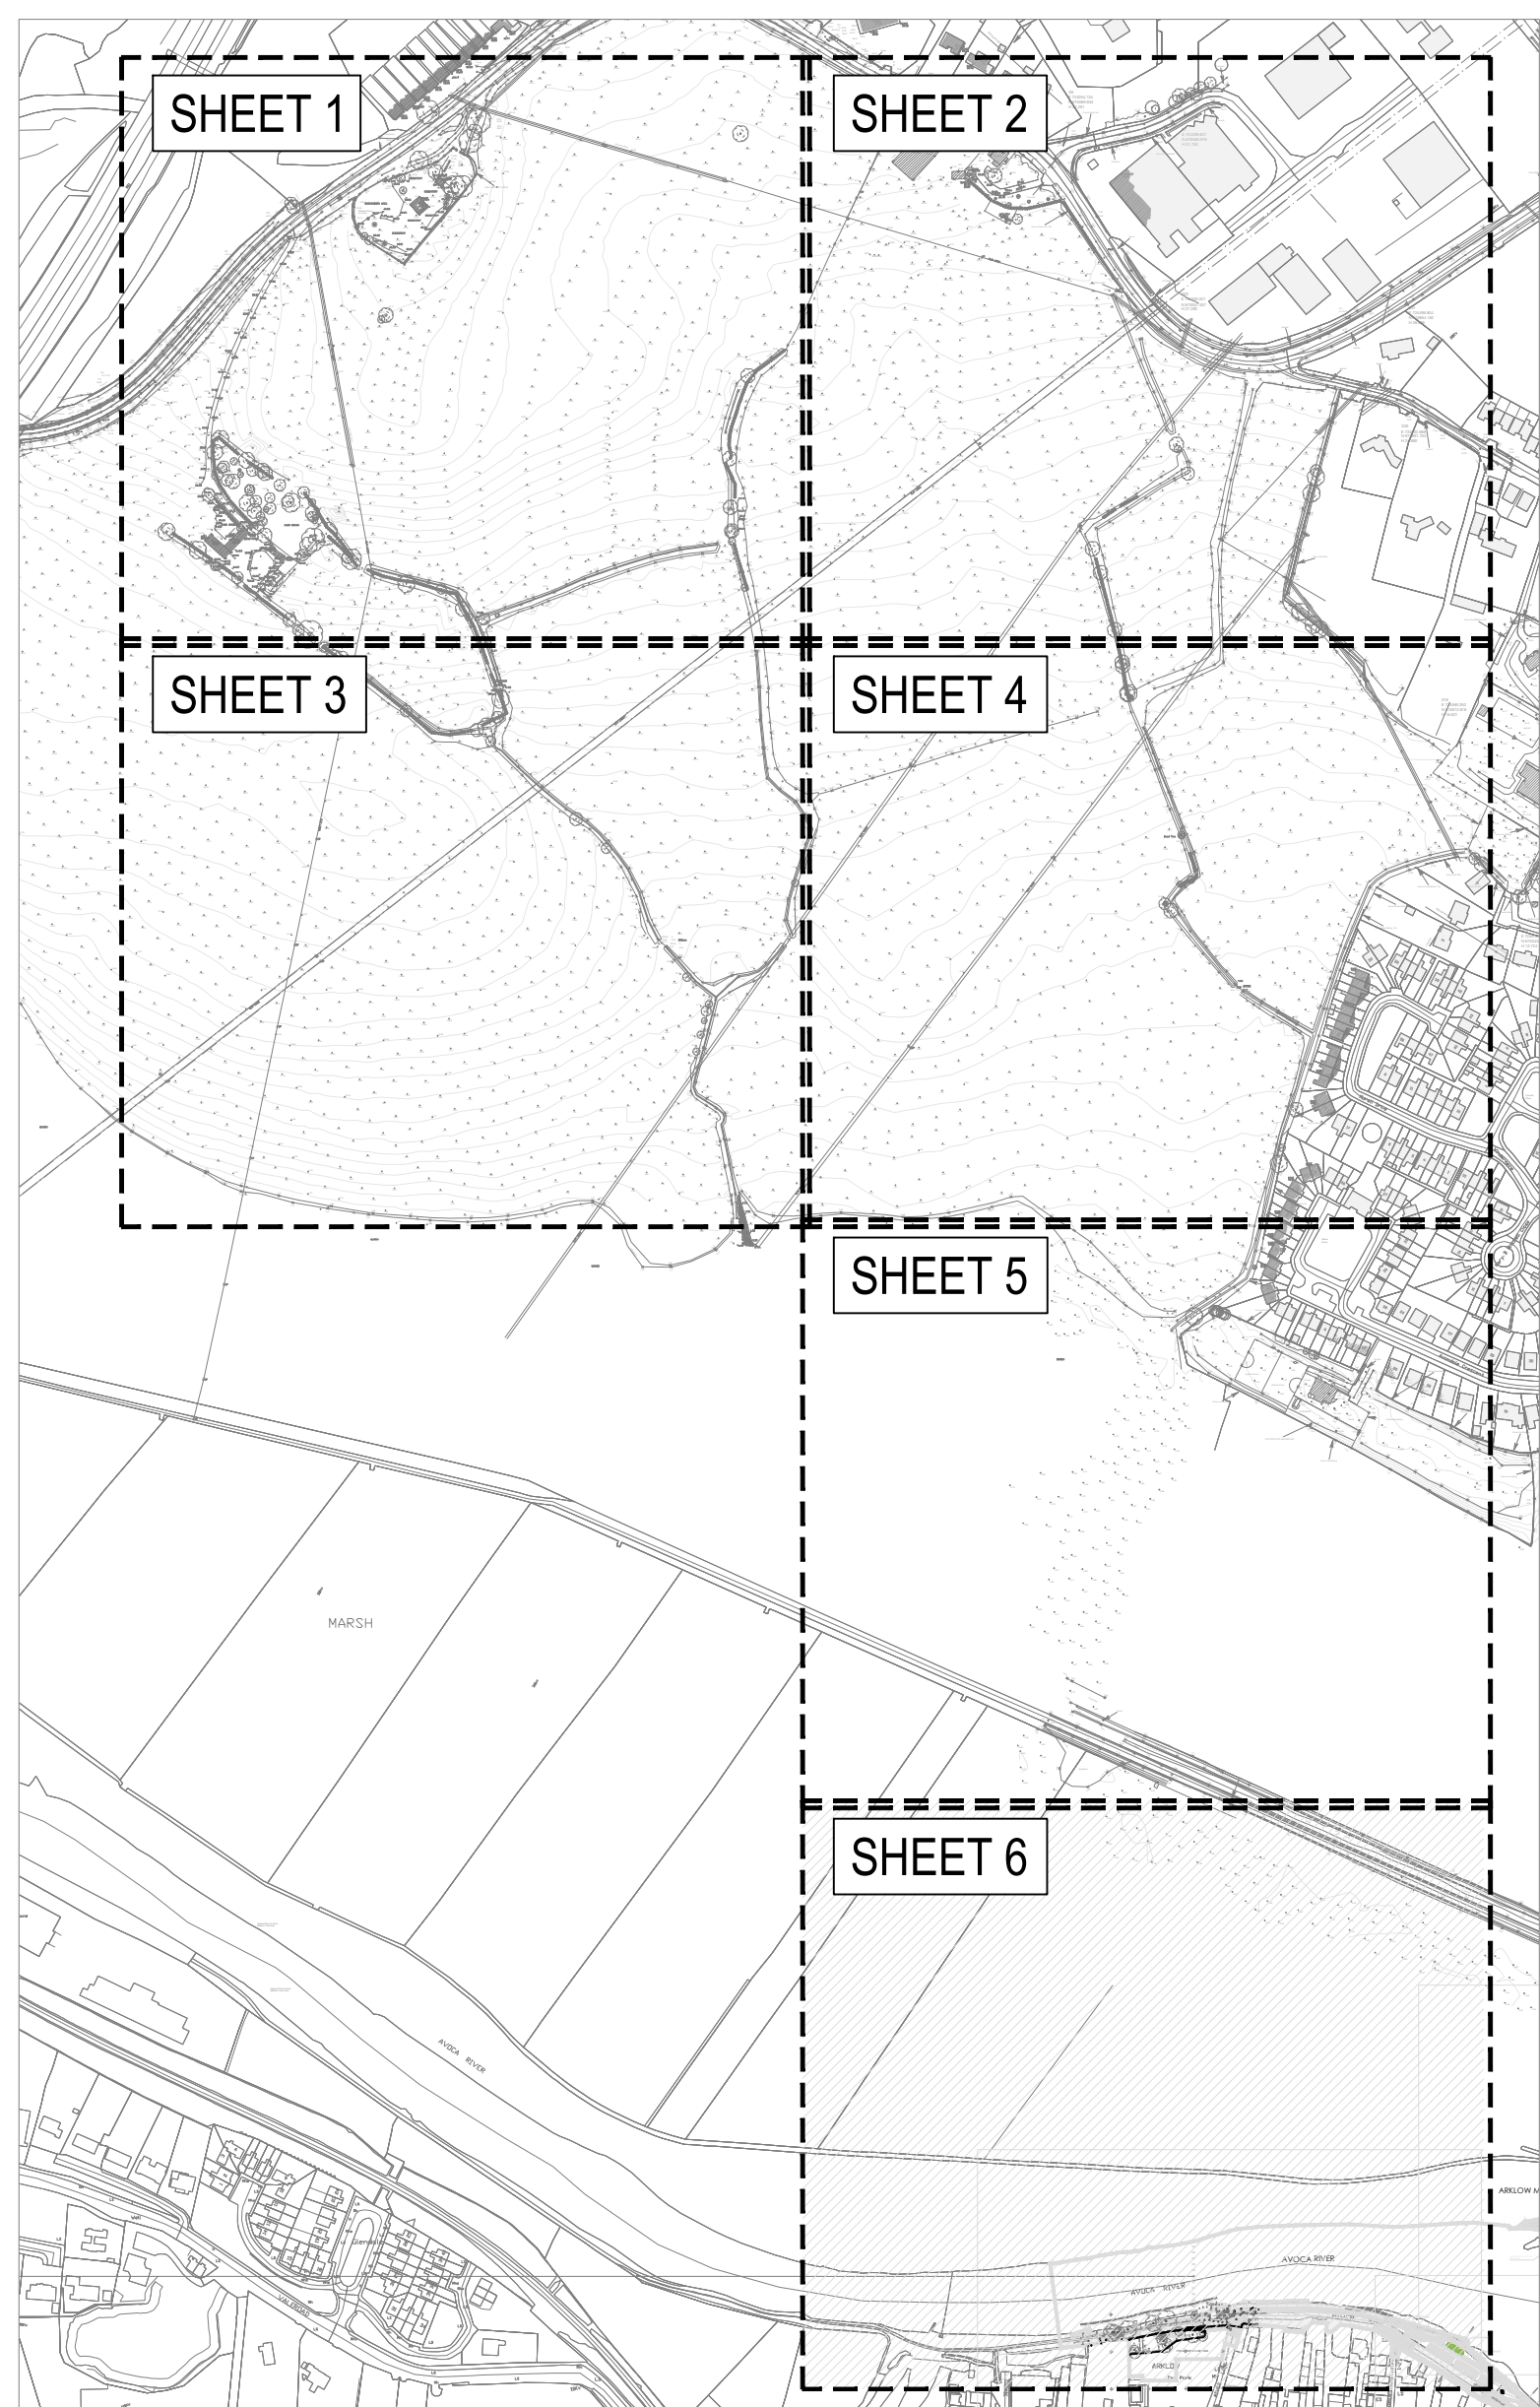

KEY PLAN SCALE 1:5000

PLANNING ISSUE

S2.P05	ISSUED FOR PLANNING	19.05.2025	KD	MJC
S2.P04	ISSUED FOR INFORMATION	16.04.2025	KD	MJC
S2.P03	ISSUED FOR UIJCE EIRANN SoDA APPROVAL	31.03.2025	KD	MJC
S2.P02	ISSUED FOR S32B	25.10.2024	KD	MJC
S2.P01	DRAFT ISSUE	18.10.2024	NQ	MJC
Rev.	Note	Date	Drawn	Check

DONNACHADH O'BRIEN
 & ASSOCIATES CONSULTING ENGINEERS

UNIT 5C
 ELM HOUSE
 MILLENNIUM PARK
 NAAS
 CO. KILDARE

P +353 45 984 042
 INFO@DOBA.IE
 WWW.DOBA.IE

Client: CERTAIN ASSETS OF DAWNHILL AND WINDHILL LIMITED

Project: LANDS AT KILBRIDE, ARKLOW, Co. WICKLOW

Drawing Title: **EXISTING SITE LAYOUT SHEET 6**

Drawn by:	Checked by:	Approved by:	Date:	Scale:	Sheet size:
KD	PD	DOB	OCT '24	1:500	A0
Project Number:		Drawing Number:		Status Code:	Rev Number:

DOBA2432	2432-DOB- XX-SI- DR-C-0006	S2	P05
----------	----------------------------	----	-----