




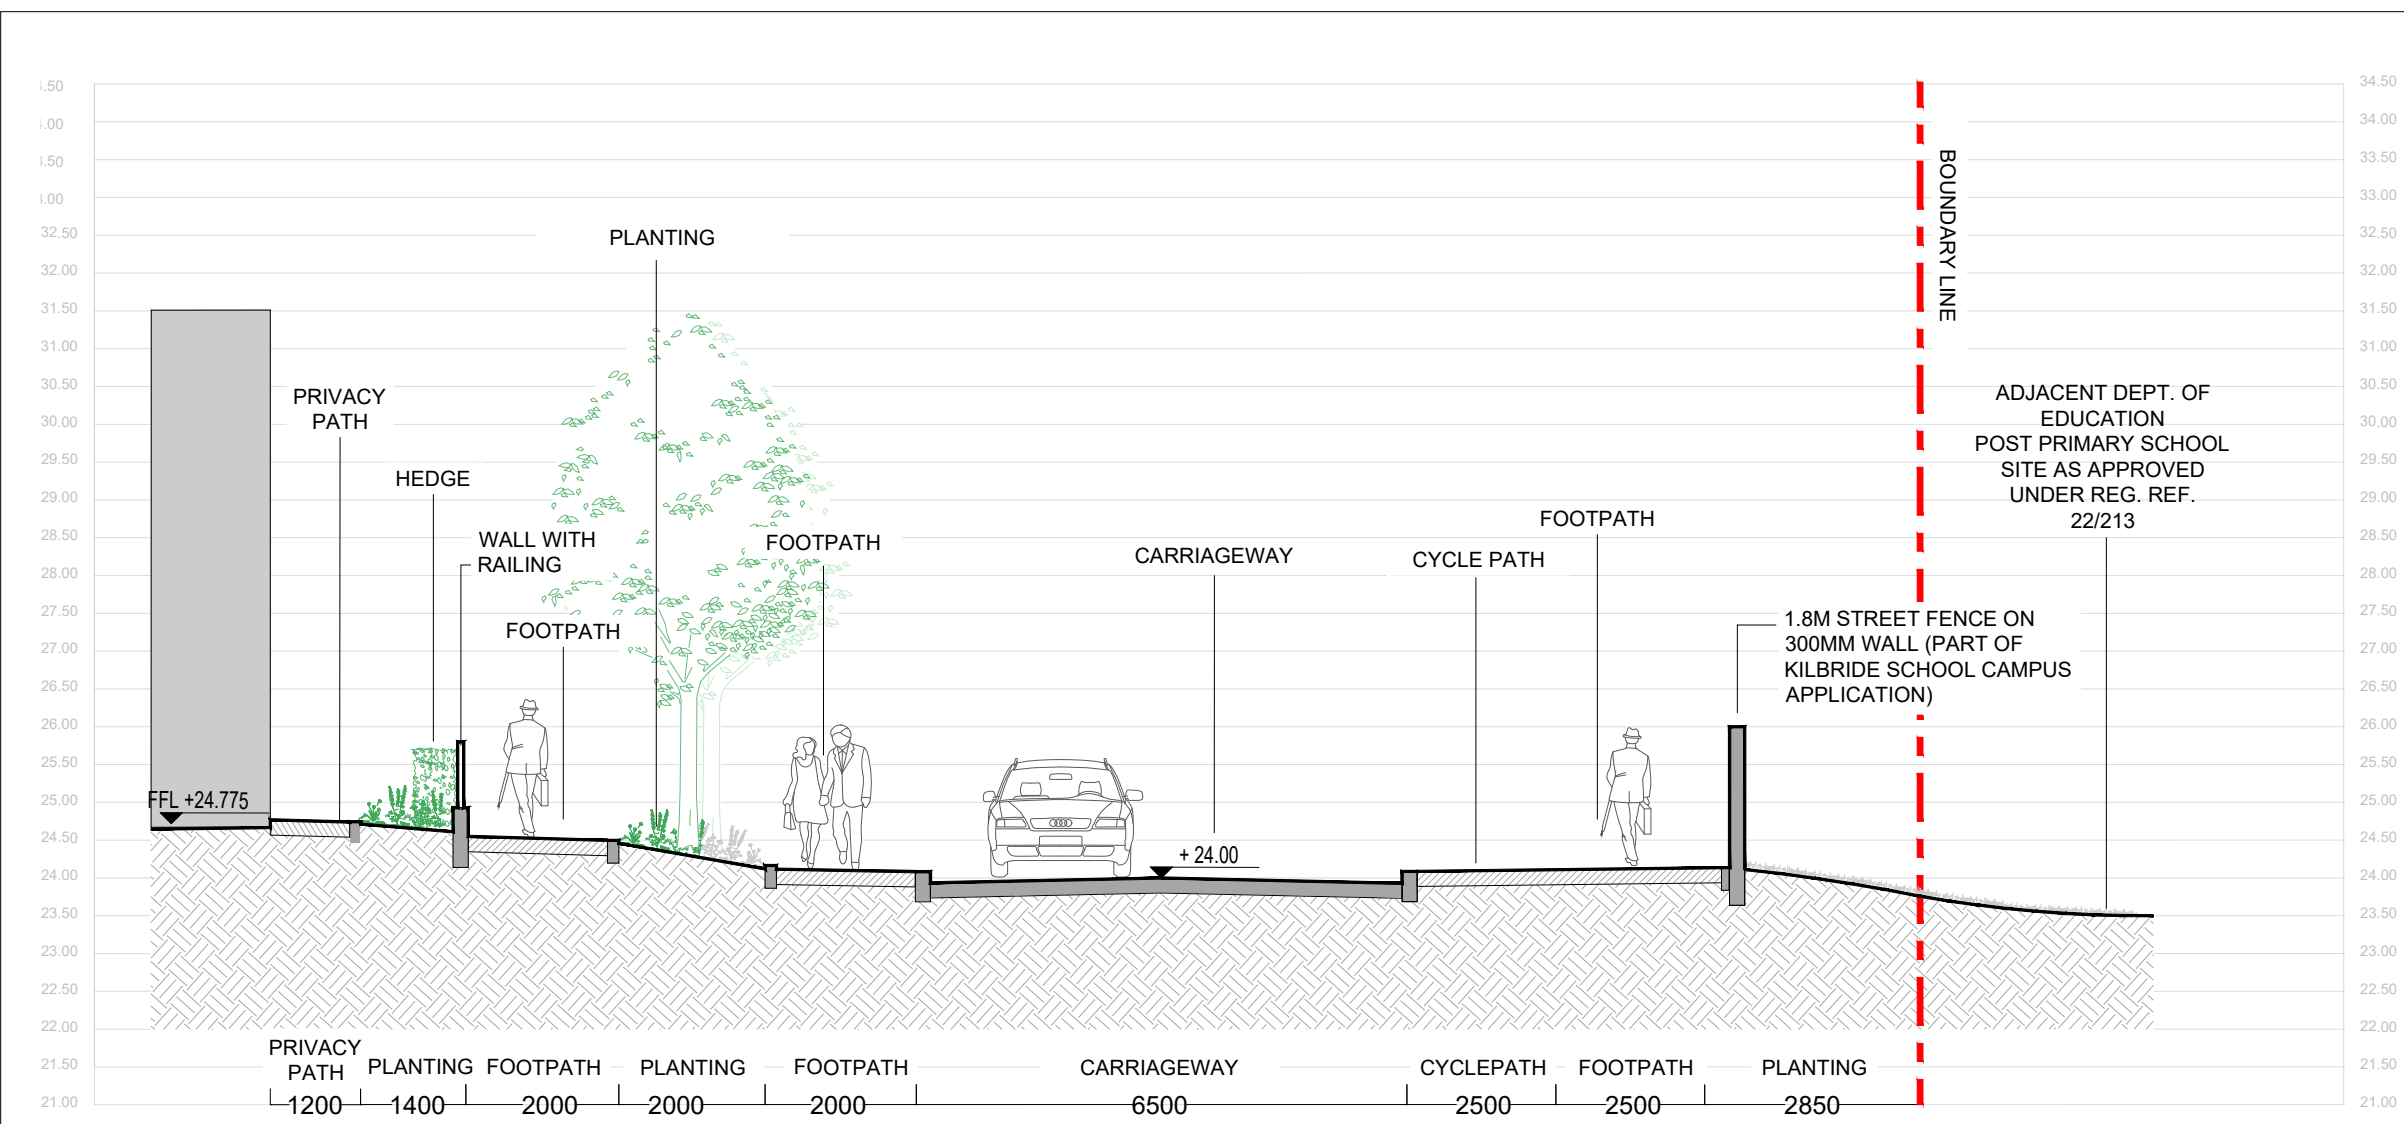


04 SECTION 04
SCALE: 1:100 @ A1

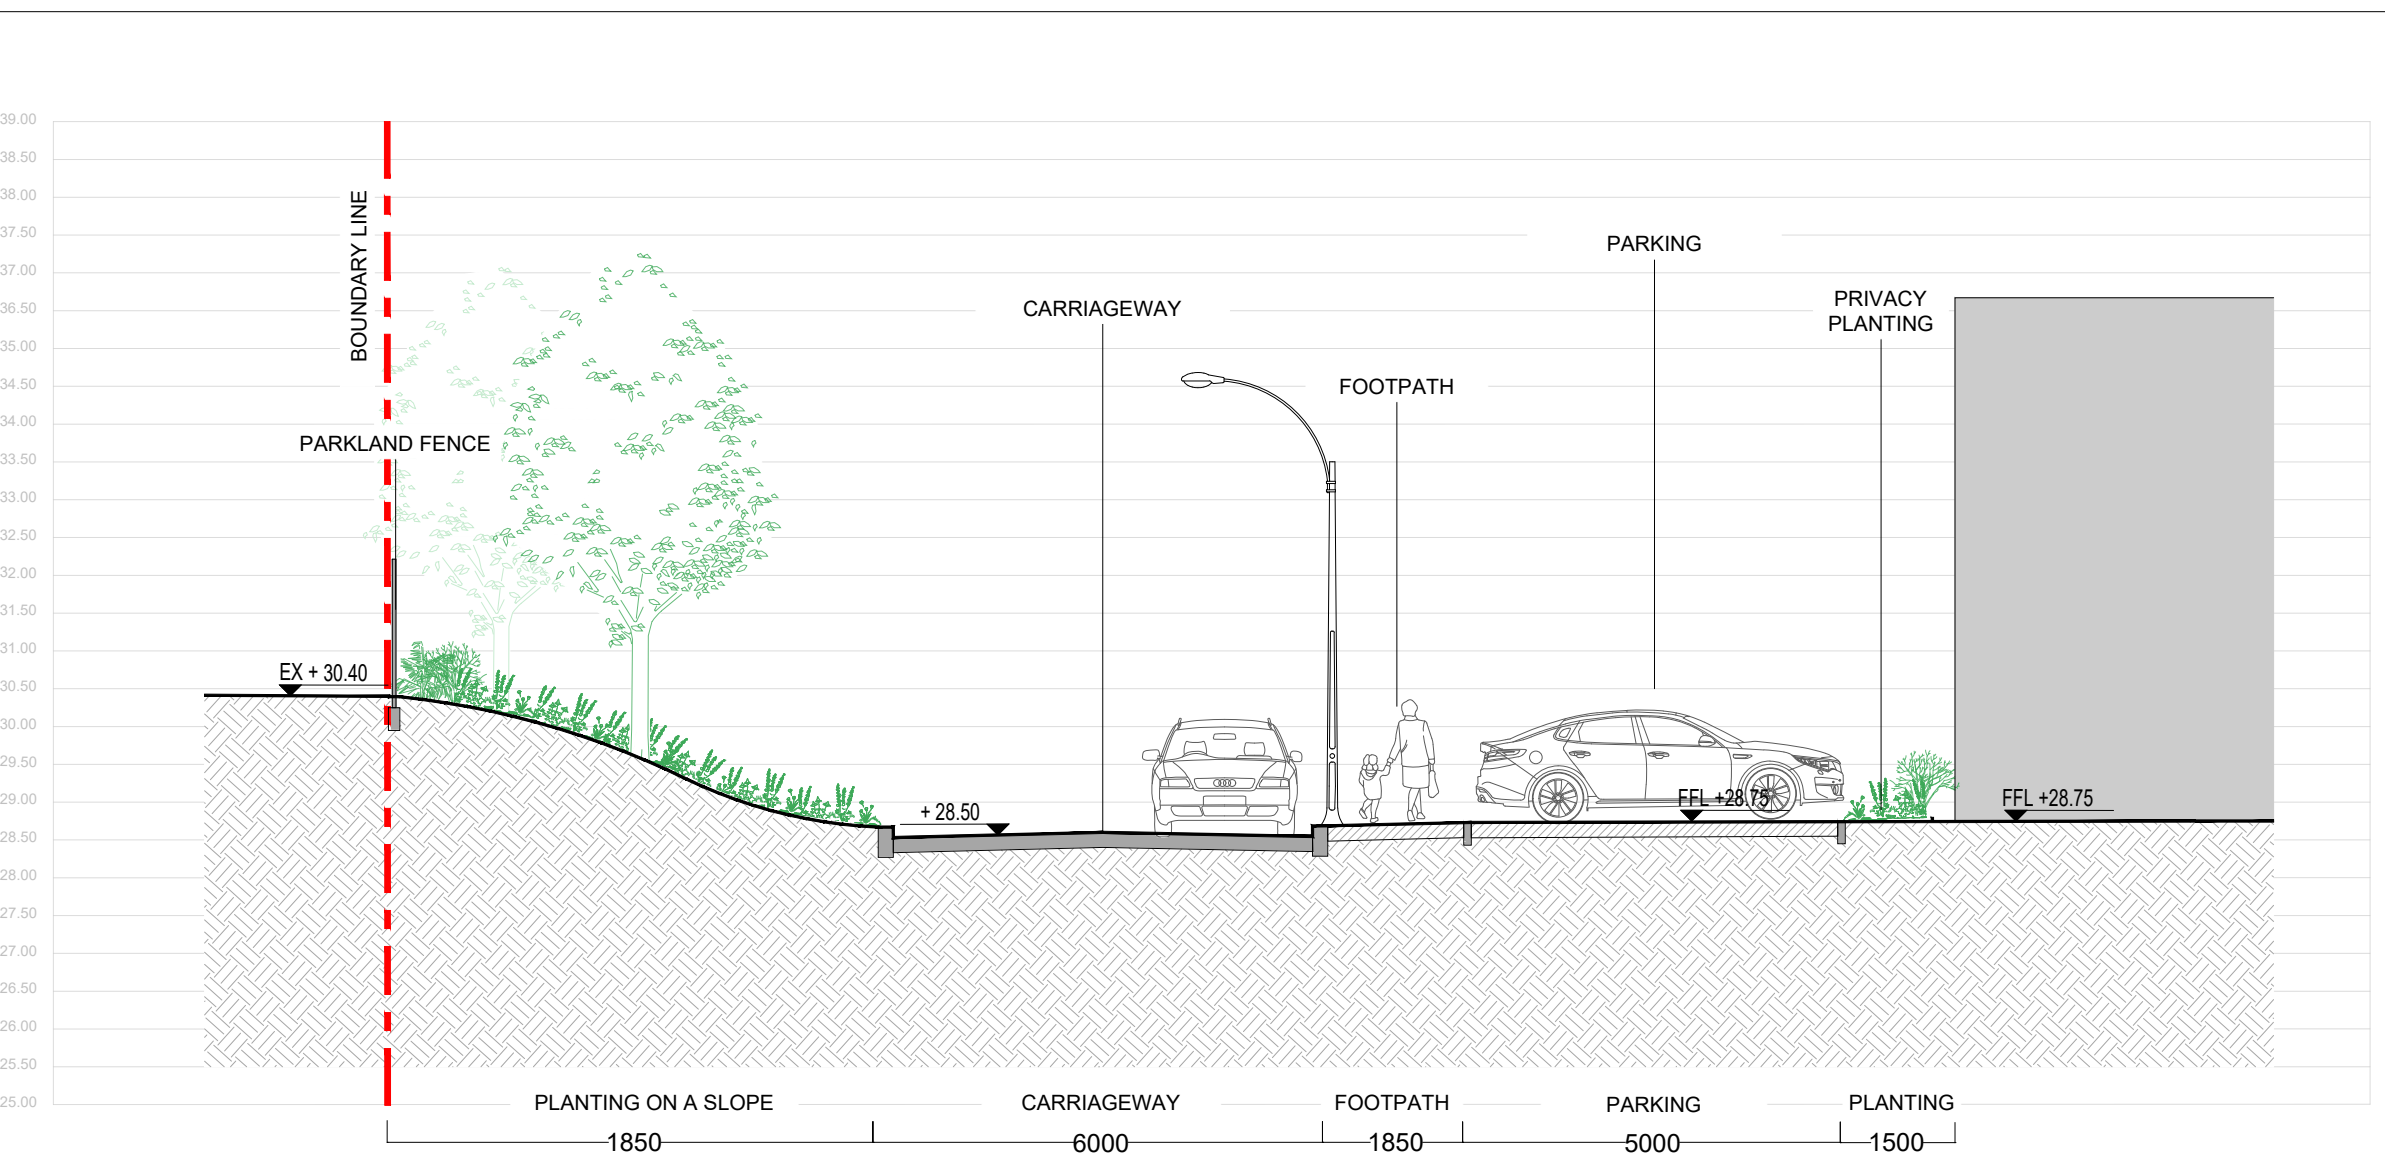

05 SECTION 05
SCALE: 1:100 @ A1

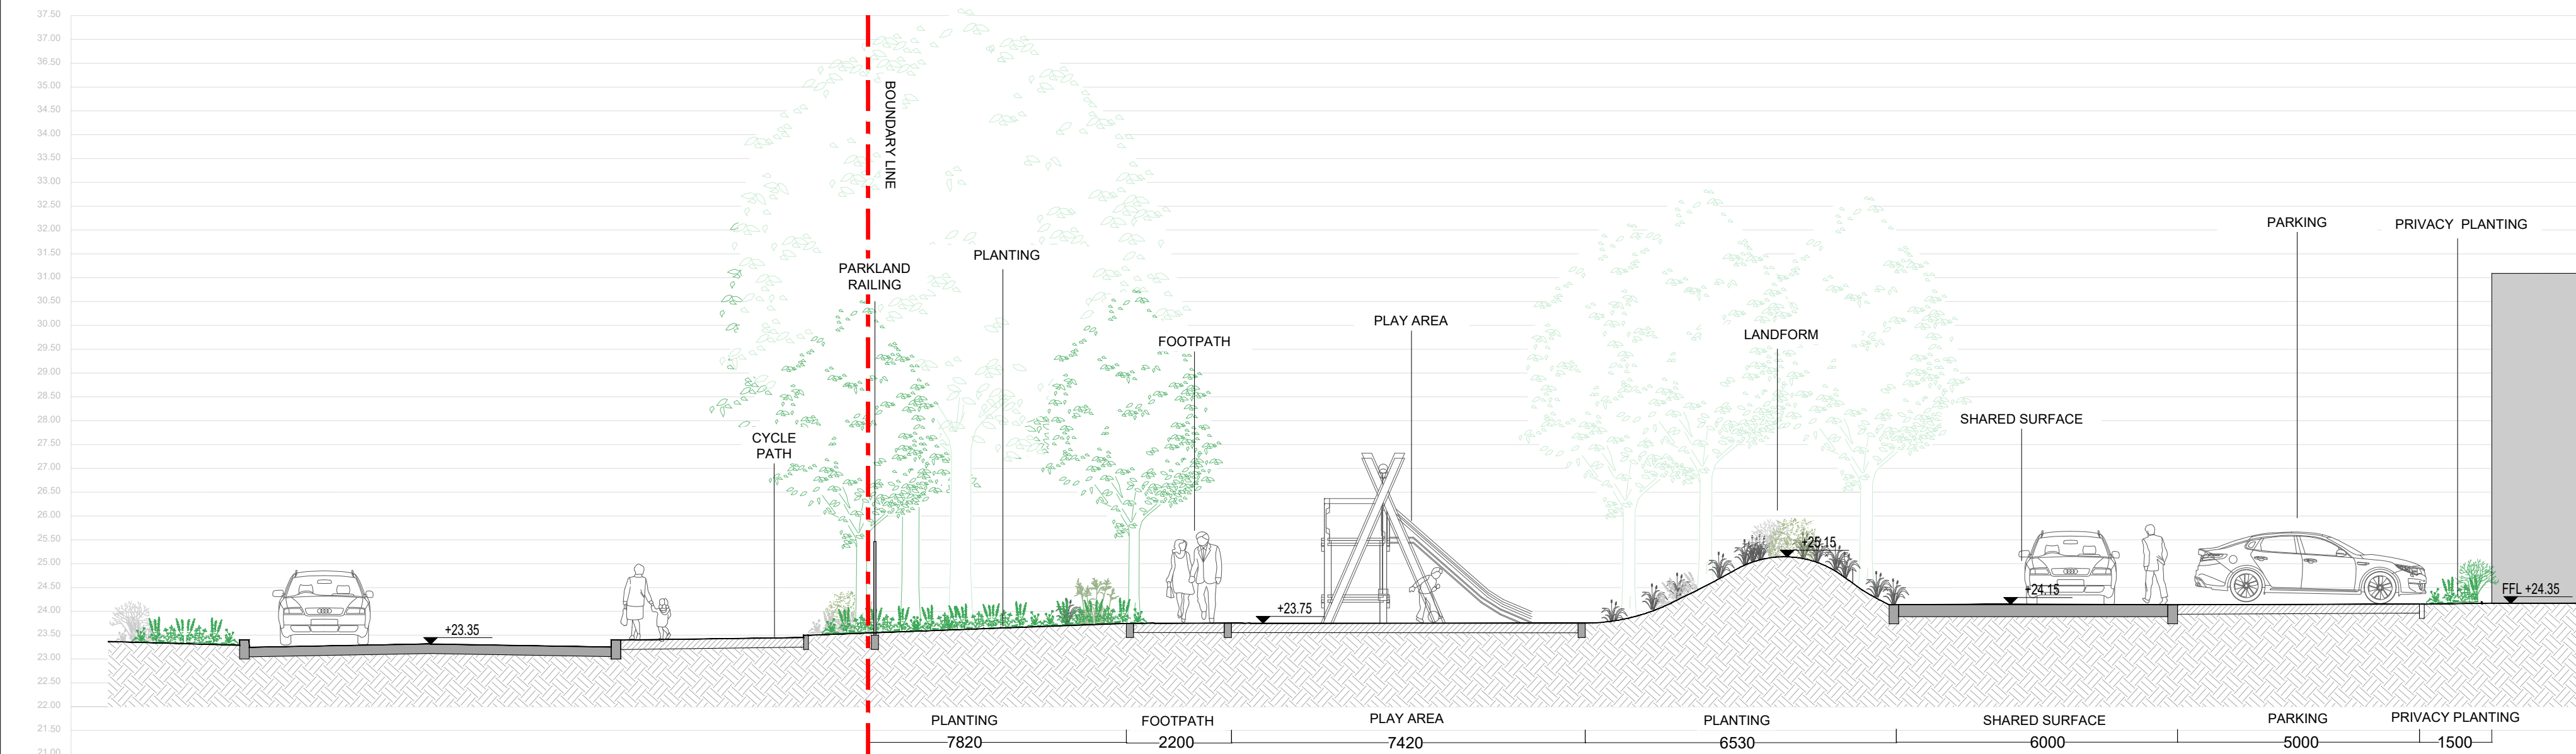

06 SECTION 06
SCALE: 1:100 @ A1


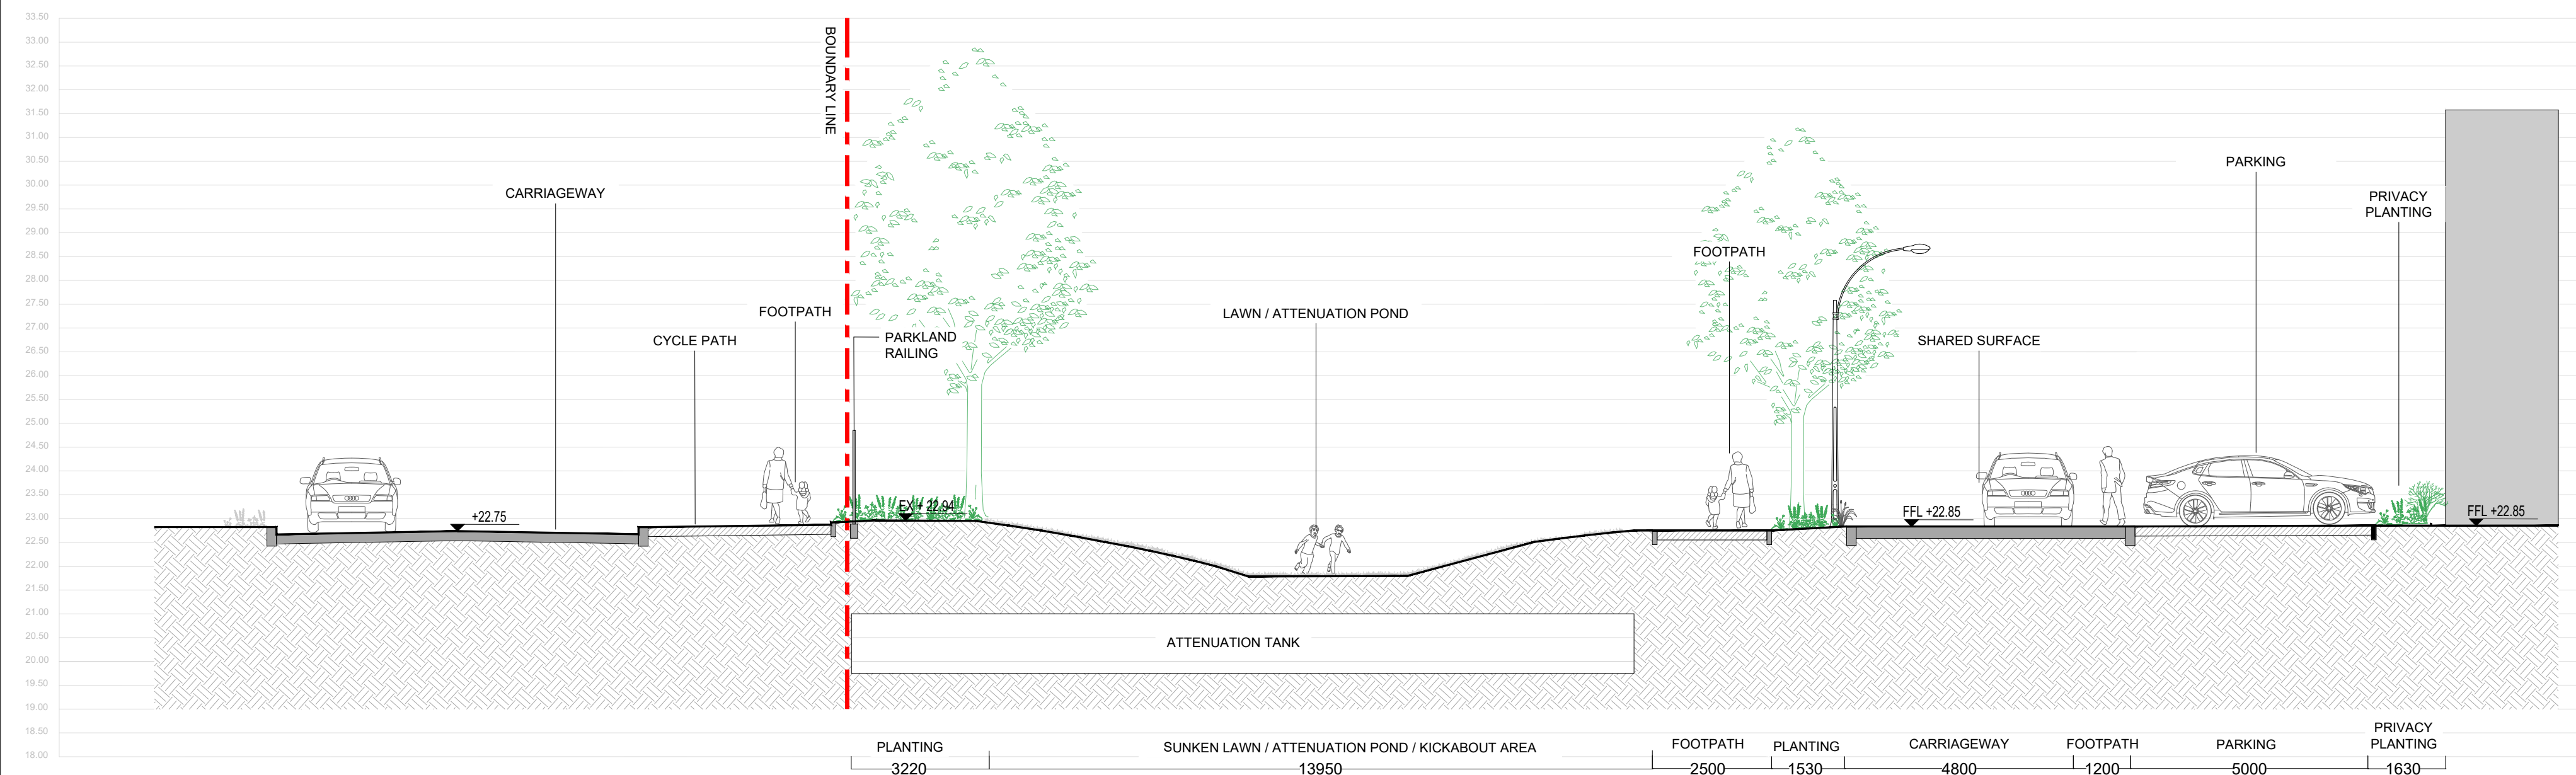


07 SECTION 07
SCALE: 1:100 @ A1

NOTE
ALL DIMENSIONS TO BE CHECKED ON SITE
THIS DRAWING IS TO BE READ IN CONJUNCTION WITH
RELEVANT CONSULTANTS DRAWINGS
NO PART OF THIS DOCUMENT MAY BE REPRODUCED OR
TRANSMITTED IN ANY FORM OR STORED IN ANY RETRIEVAL
SYSTEM OF ANY NATURE WITHOUT THE WRITTEN PERMISSION
OF THE LANDSCAPE ARCHITECT AS COPYRIGHT HOLDER EXCEPT
AS AGREED FOR USE ON THE PROJECT FOR WHICH THE
DOCUMENT WAS ORIGINALLY ISSUED

APPLICANT:
Certain Assets of Dawnhill
and Windhill Limited

ARCHITECTS:

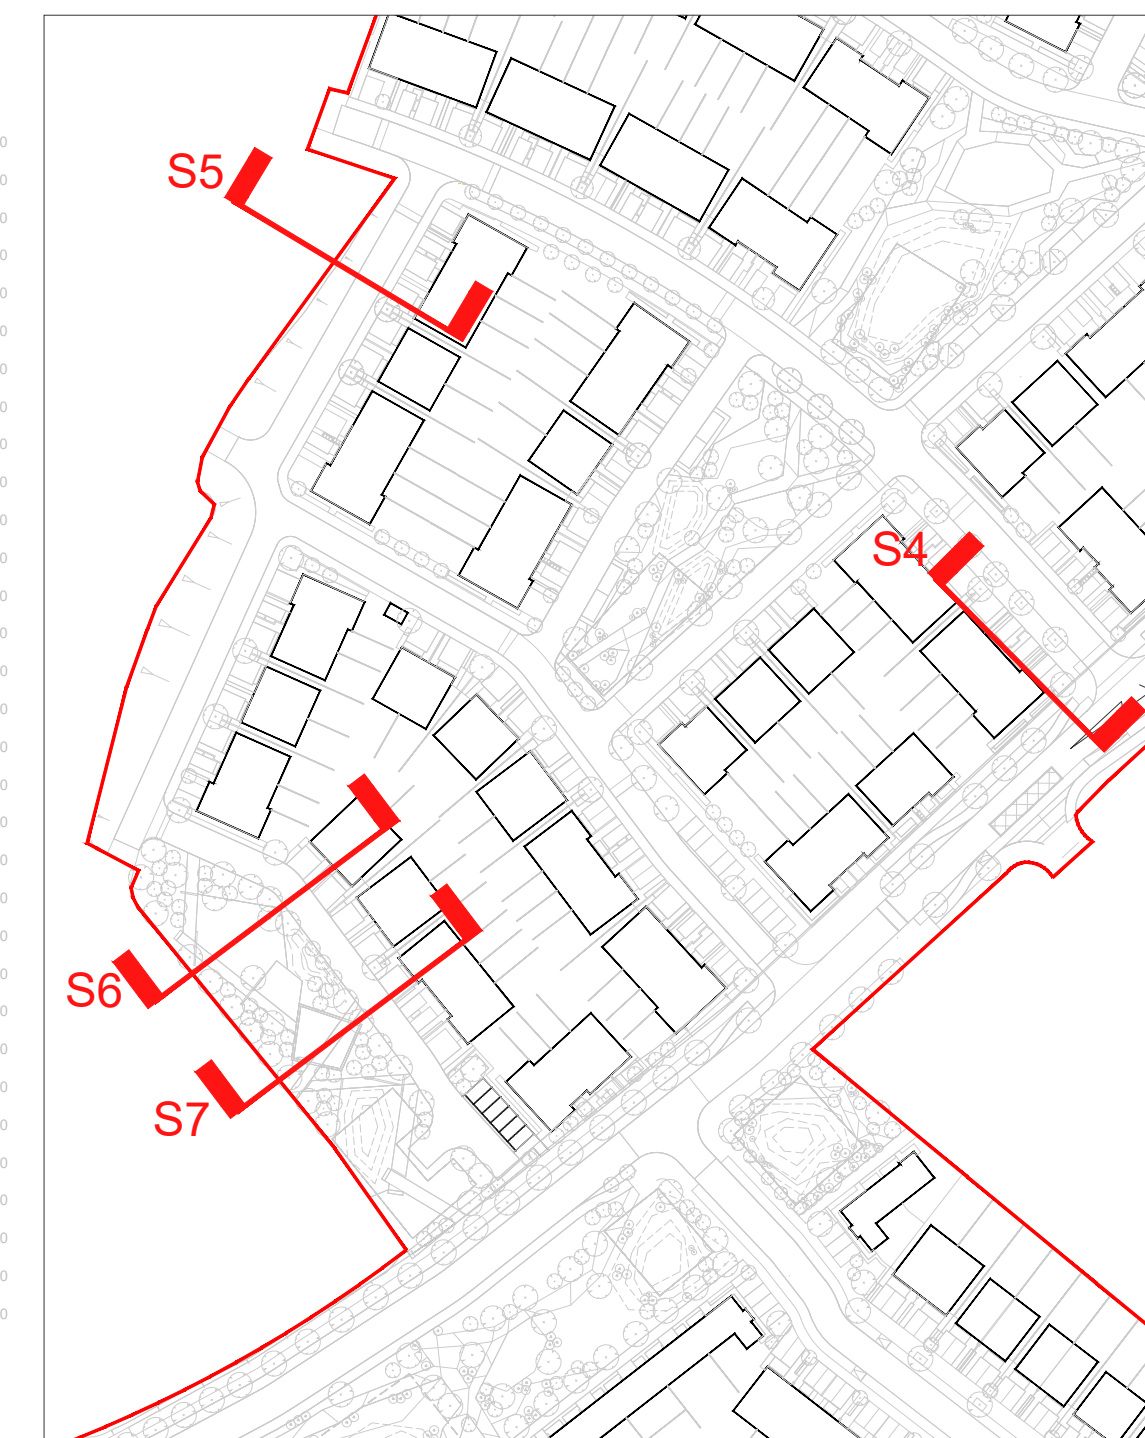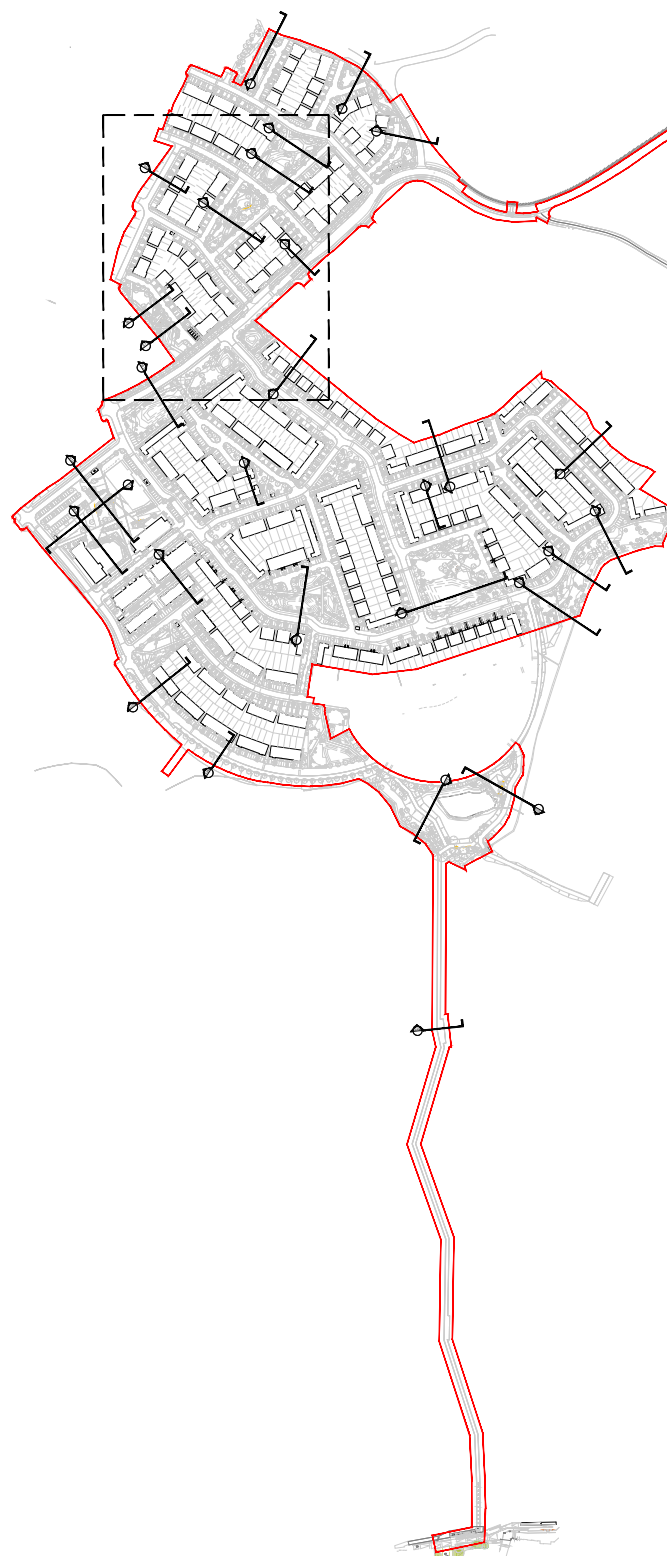

REFERENCE: THIS DRAWING IS NOT FOR CONSTRUCTION

REVISIONS:

Job No.	14A1A	Drawn By	AC, WK
Dwg No.	L1-803	Checked By	JM
Scale	1:100	Date	MAY 2025

JOB DESCRIPTION

Site	Kilbride, Arklow, Co. Wicklow
Project	Mixed Use Development at Kilbride, Arklow, PHASE 1
Title	SECTIONS SHEET 2 OF 11