



08 SECTION 08  
SCALE: 1:100 @ A1

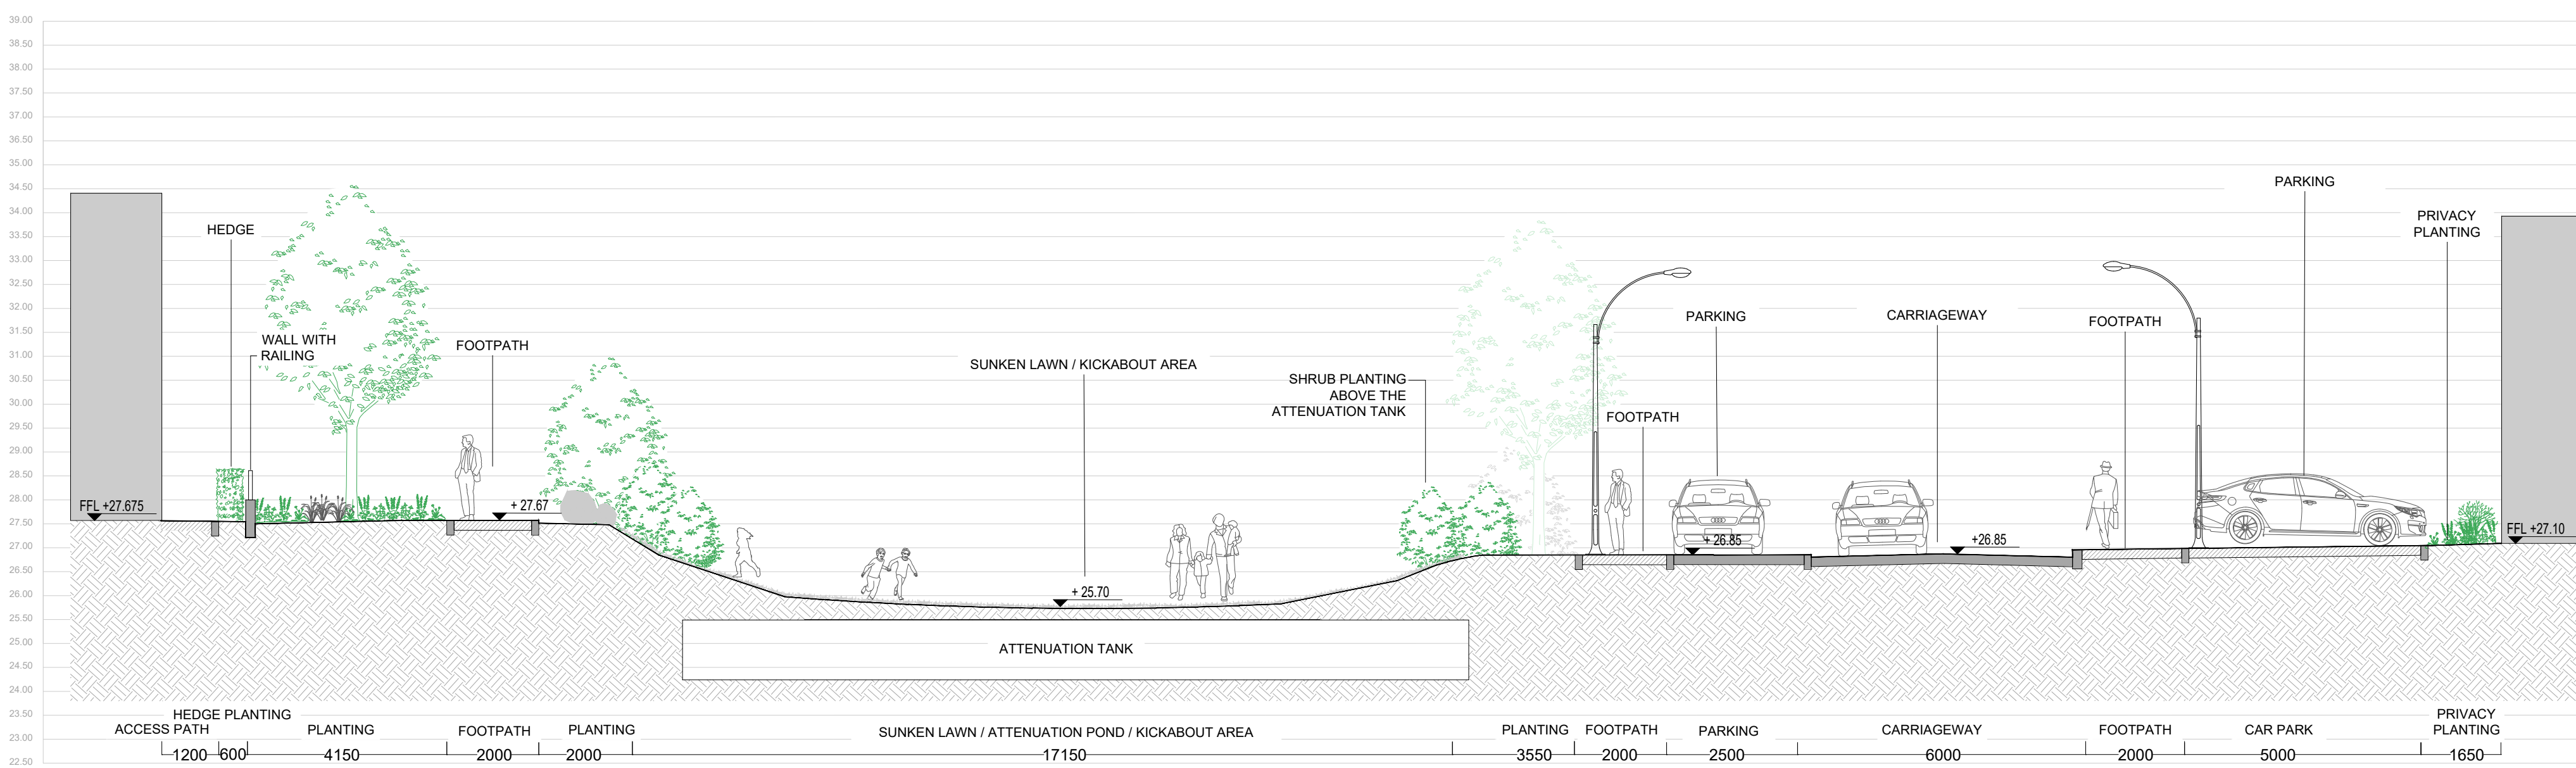

09 SECTION 09  
SCALE: 1:100 @ A1

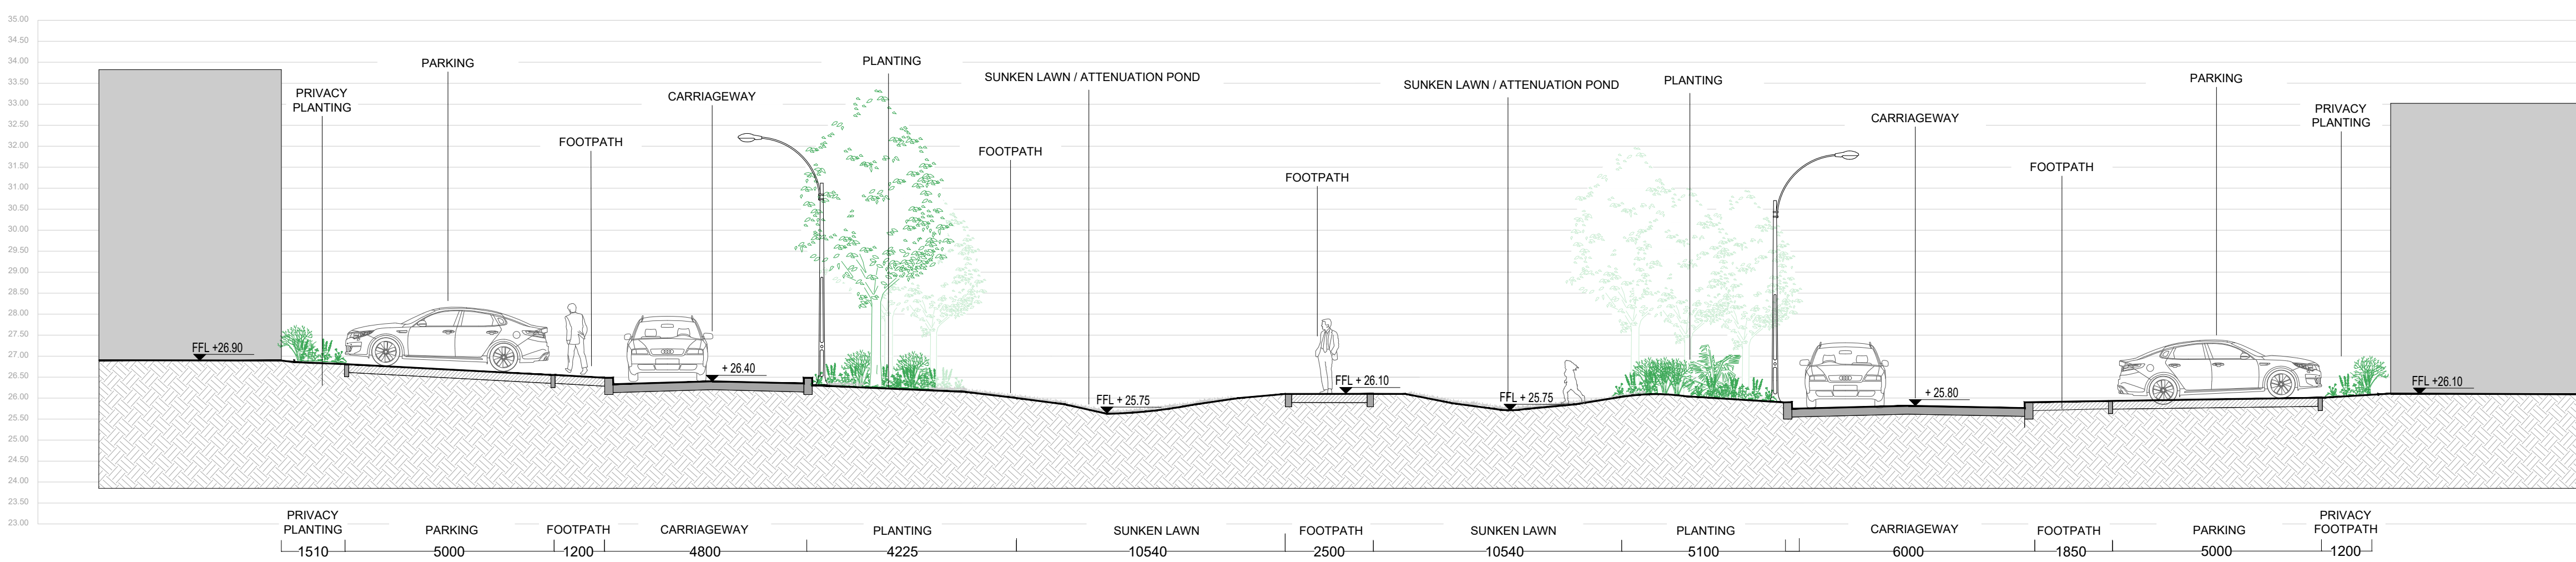


10 SECTION 10  
SCALE: 1:100 @ A1

NOTE  
ALL DIMENSIONS TO BE CHECKED ON SITE  
NO DIMENSIONS IS TO BE SCALED FROM THIS DRAWING  
THIS DRAWING IS TO BE READ IN CONJUNCTION WITH  
RELEVANT CONSULTANTS DRAWINGS  
NO PART OF THIS DOCUMENT MAY BE RE-PRODUCED OR  
TRANSMITTED IN ANY FORM OR STORED IN ANY RETRIEVAL  
SYSTEM OF ANY NATURE WITHOUT THE WRITTEN PERMISSION  
OF THE LANDSCAPE ARCHITECT AS COPYRIGHT HOLDER EXCEPT  
AS AGREED FOR USE ON THE PROJECT FOR WHICH THE  
DOCUMENT WAS ORIGINALLY ISSUED

APPLICANT:  
Certain Assets of Dawnhill  
and Windhill Limited

ARCHITECTS:

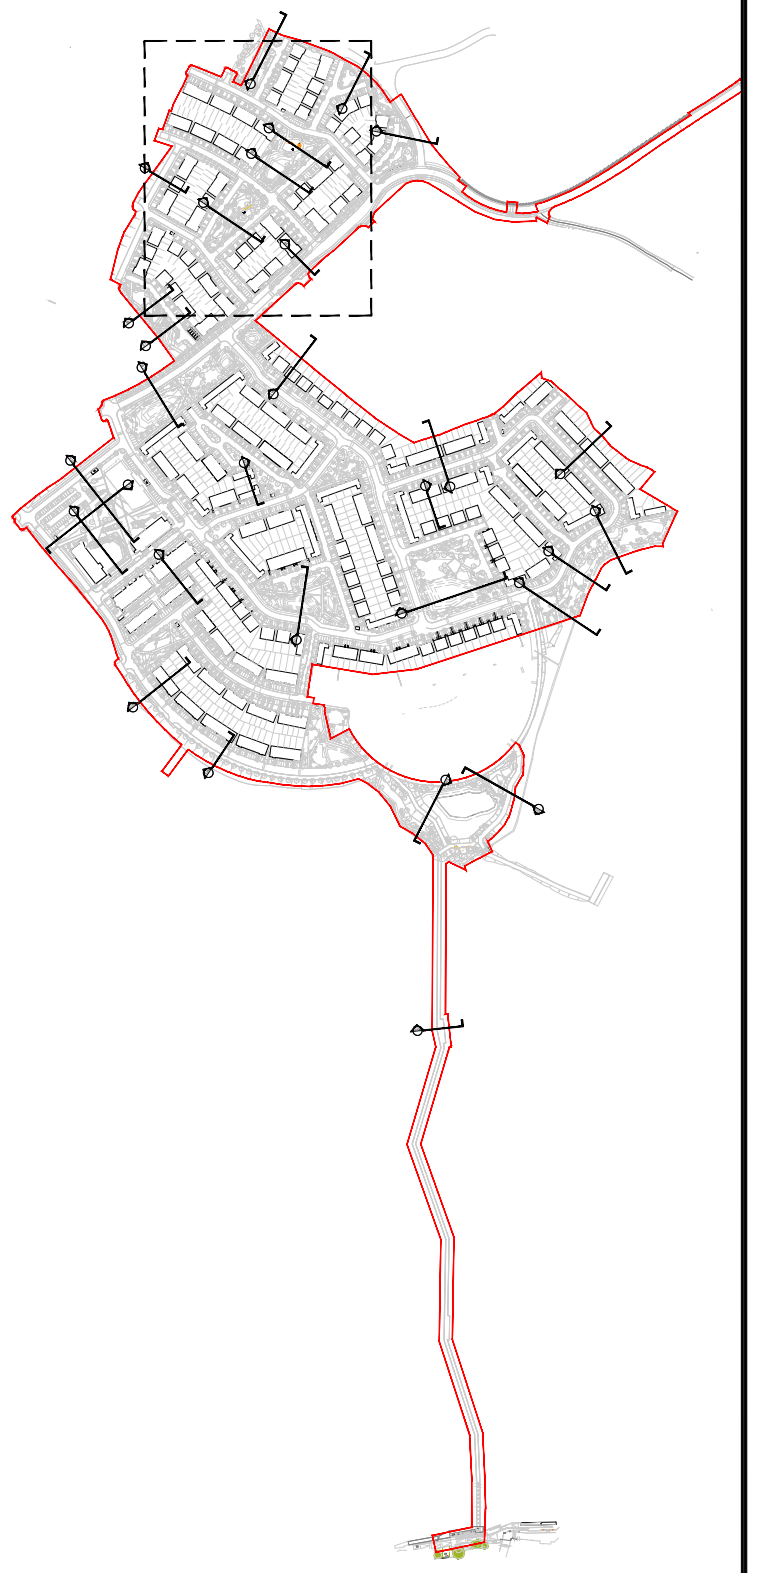

REFERENCE: THIS DRAWING IS NOT FOR CONSTRUCTION

| REVISIONS: |        |            |          |
|------------|--------|------------|----------|
| Job No.    | 14A1A  | Drawn By   | AC, WK   |
| Dwg No.    | L1-804 | Checked By | JM       |
| Scale      | 1:100  | Date       | MAY 2025 |

| JOB DESCRIPTION |                                                    |
|-----------------|----------------------------------------------------|
| Site            | Kilbride, Arklow, Co. Wicklow                      |
| Project         | Mixed Use Development at Kilbride, Arklow, PHASE 1 |
| Title           | SECTIONS<br>SHEET 3 OF 11                          |