
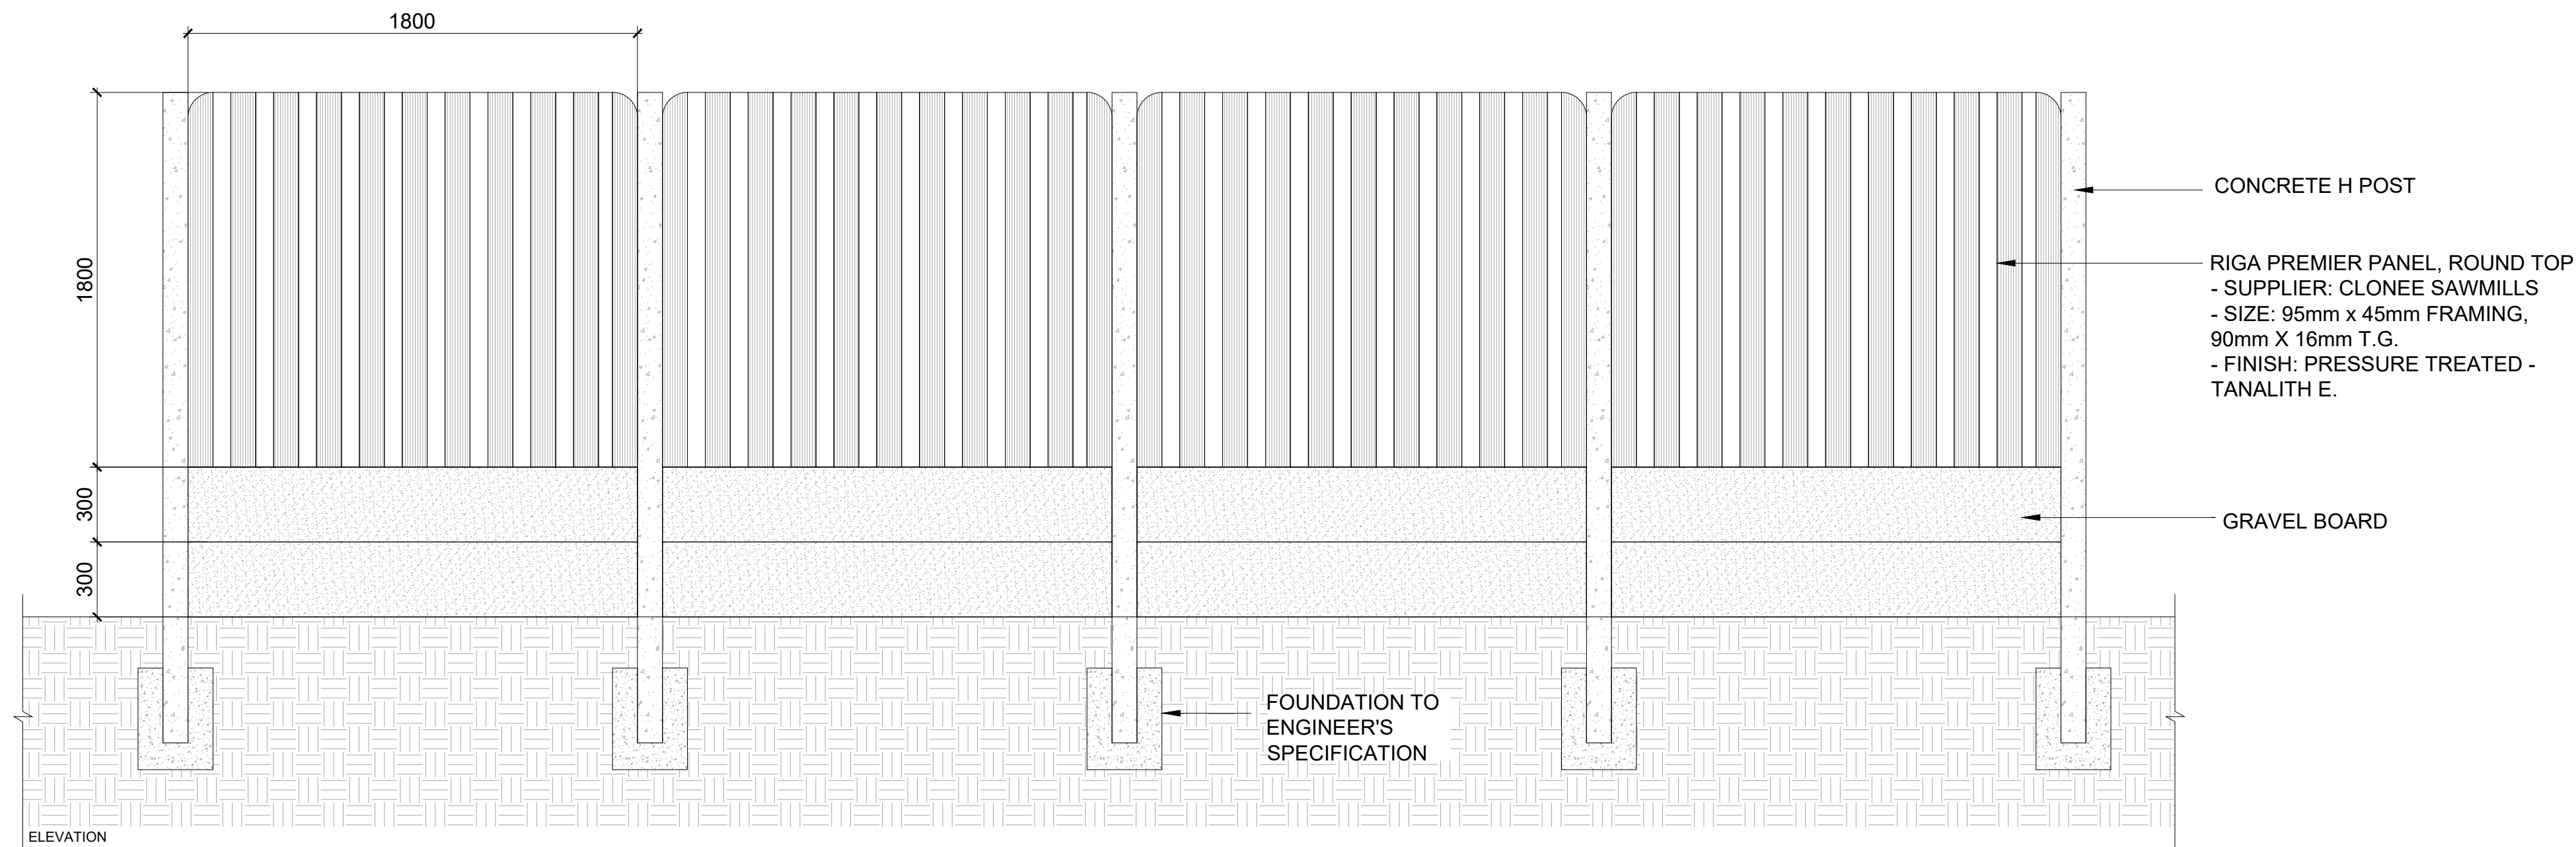


APPLICANT:
Certain Assets of Dawnhill
and Windhill Limited

REVISIONS:

JOB DESCRIPTION

Site	Kilbride, Arklow, Co. Wicklow
Project	Mixed Use Development at Kilbride, Arklow, PHASE 1
Title	HARD LANDSCAPE DETAILS - BOUNDARY - SHEET 1 OF 3

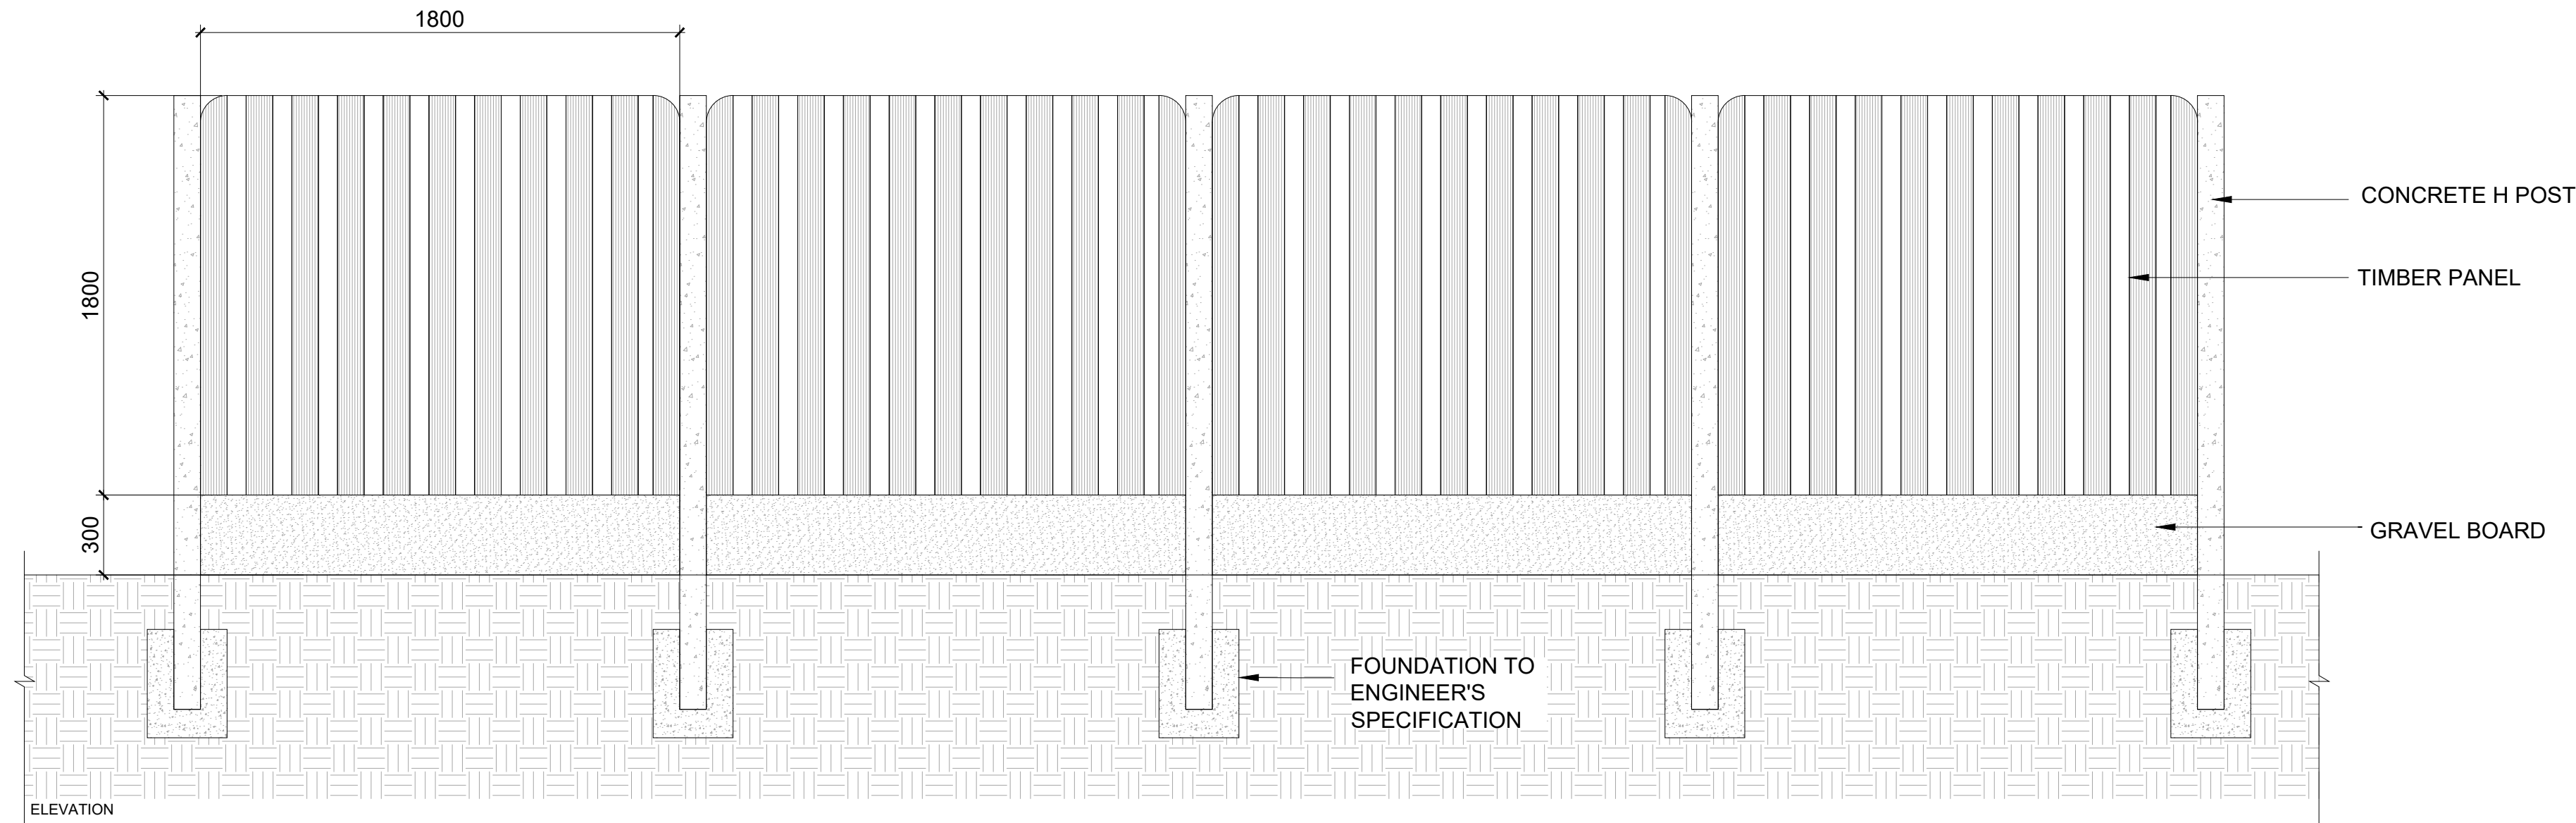

1800

1800

300

CONCRETE H POST

TIMBER PANEL

GRAVEL BOARD

FINISHED LANDSCAPE LEVEL (VARIES)

FOUNDATION TO ENGINEER'S SPECIFICATION

ELEVATION

03 TYPICAL DETAIL : 1.8M HIGH CONCRETE POSTS & TIMBER PANEL FENCE TO REAR GARDEN DIVISION
SCALE: 1:20 @A1