



01 TYPICAL DETAIL: GATE TO BACK GARDEN  
SCALE: 1:20 @A1

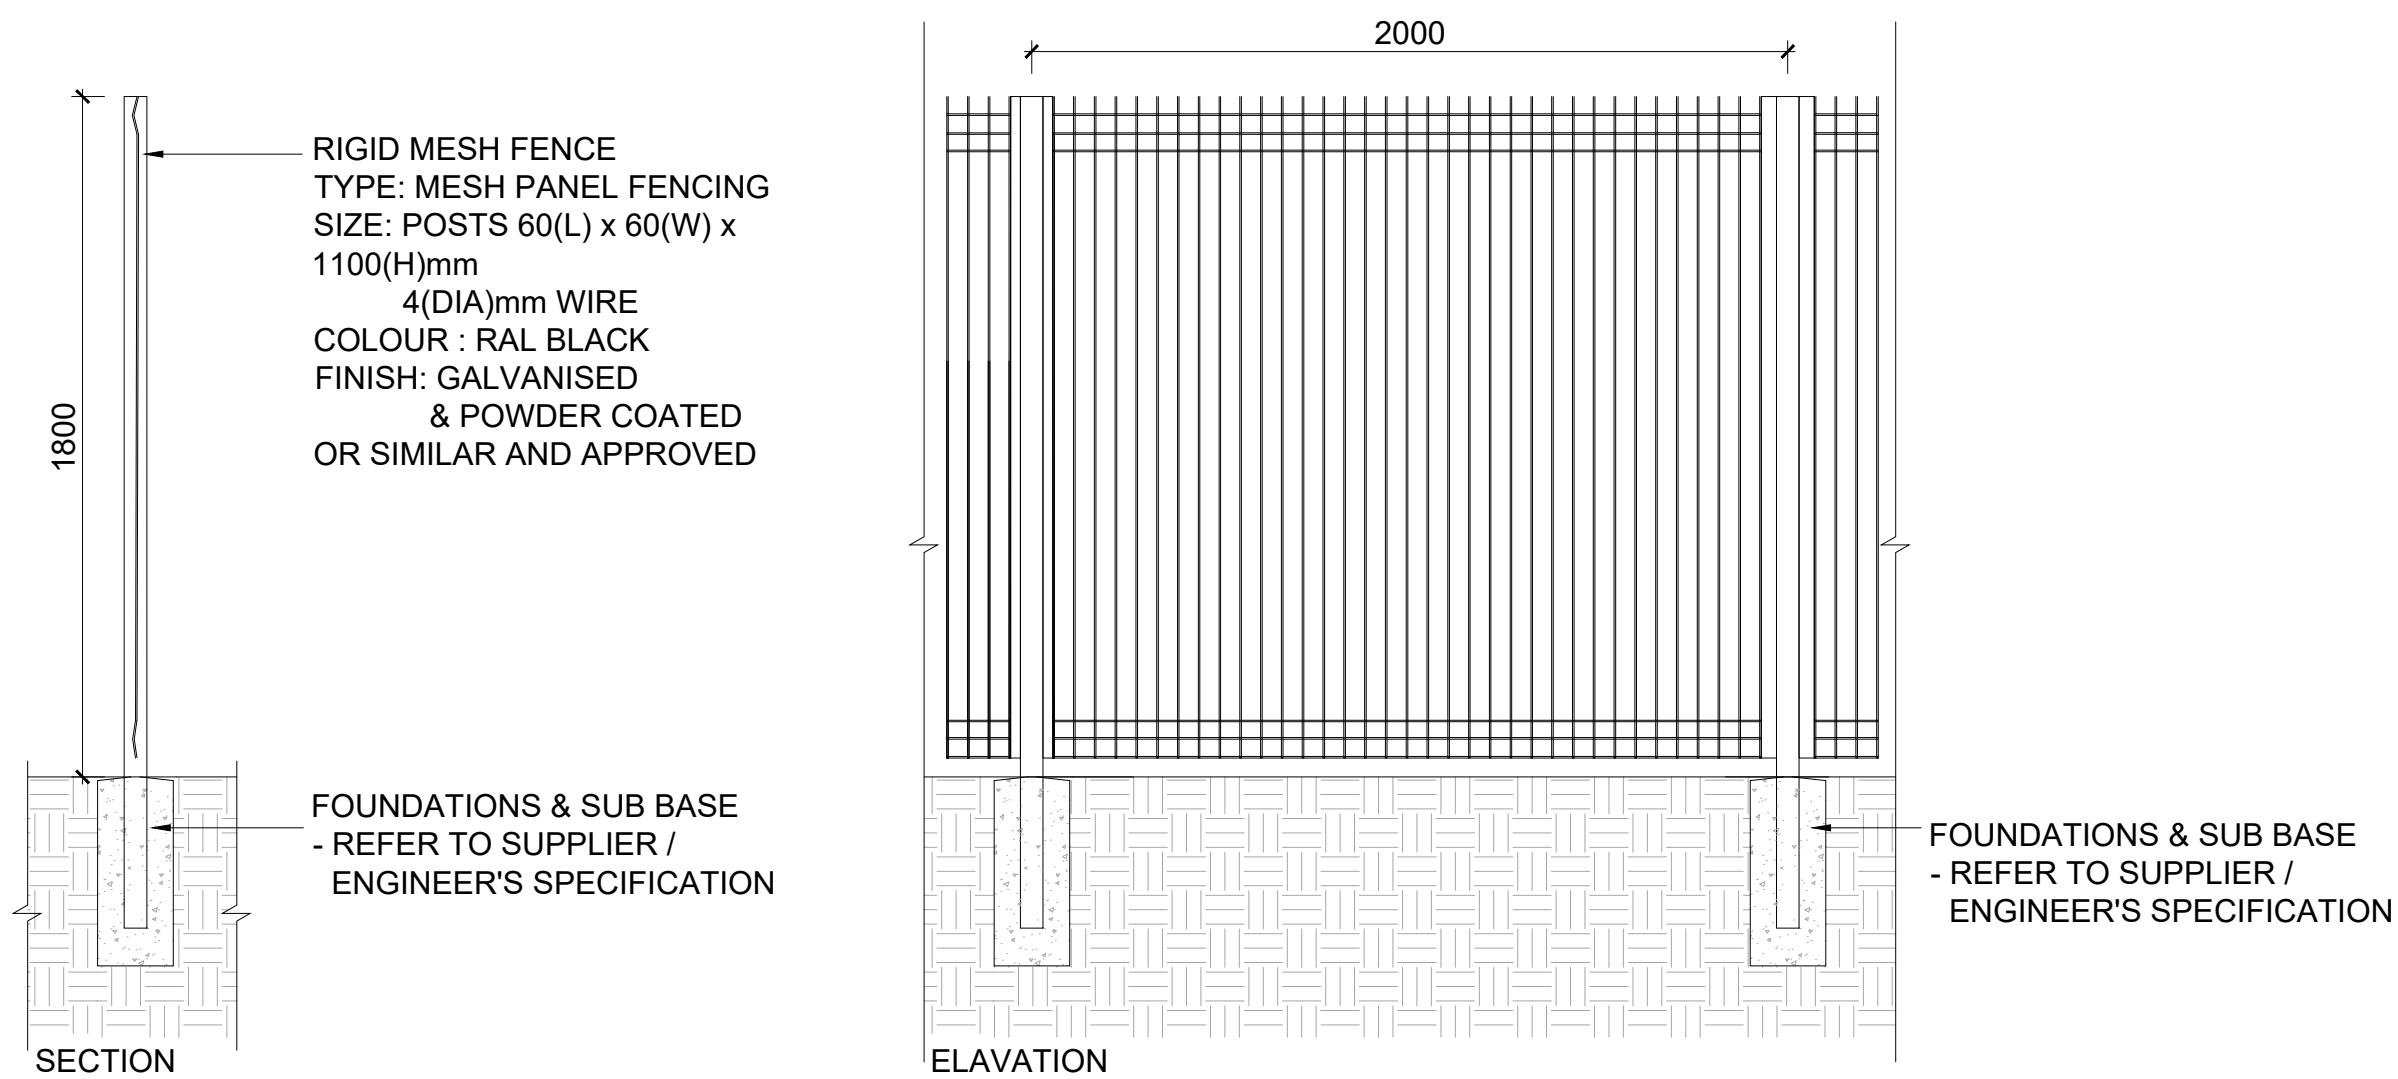


02 TYPICAL DETAIL: RIGID MESH FENCE  
SCALE: 1:20 @A1

FOR FALL PROTECTION  
TYPE: MILD STEEL  
SIZE: 60(L) x 8(W) x 1100(H)mm  
COLOUR: RAL BLACK  
FINISH: GALVANISED  
& POWDER COATED  
OR SIMILAR AND APPROVED

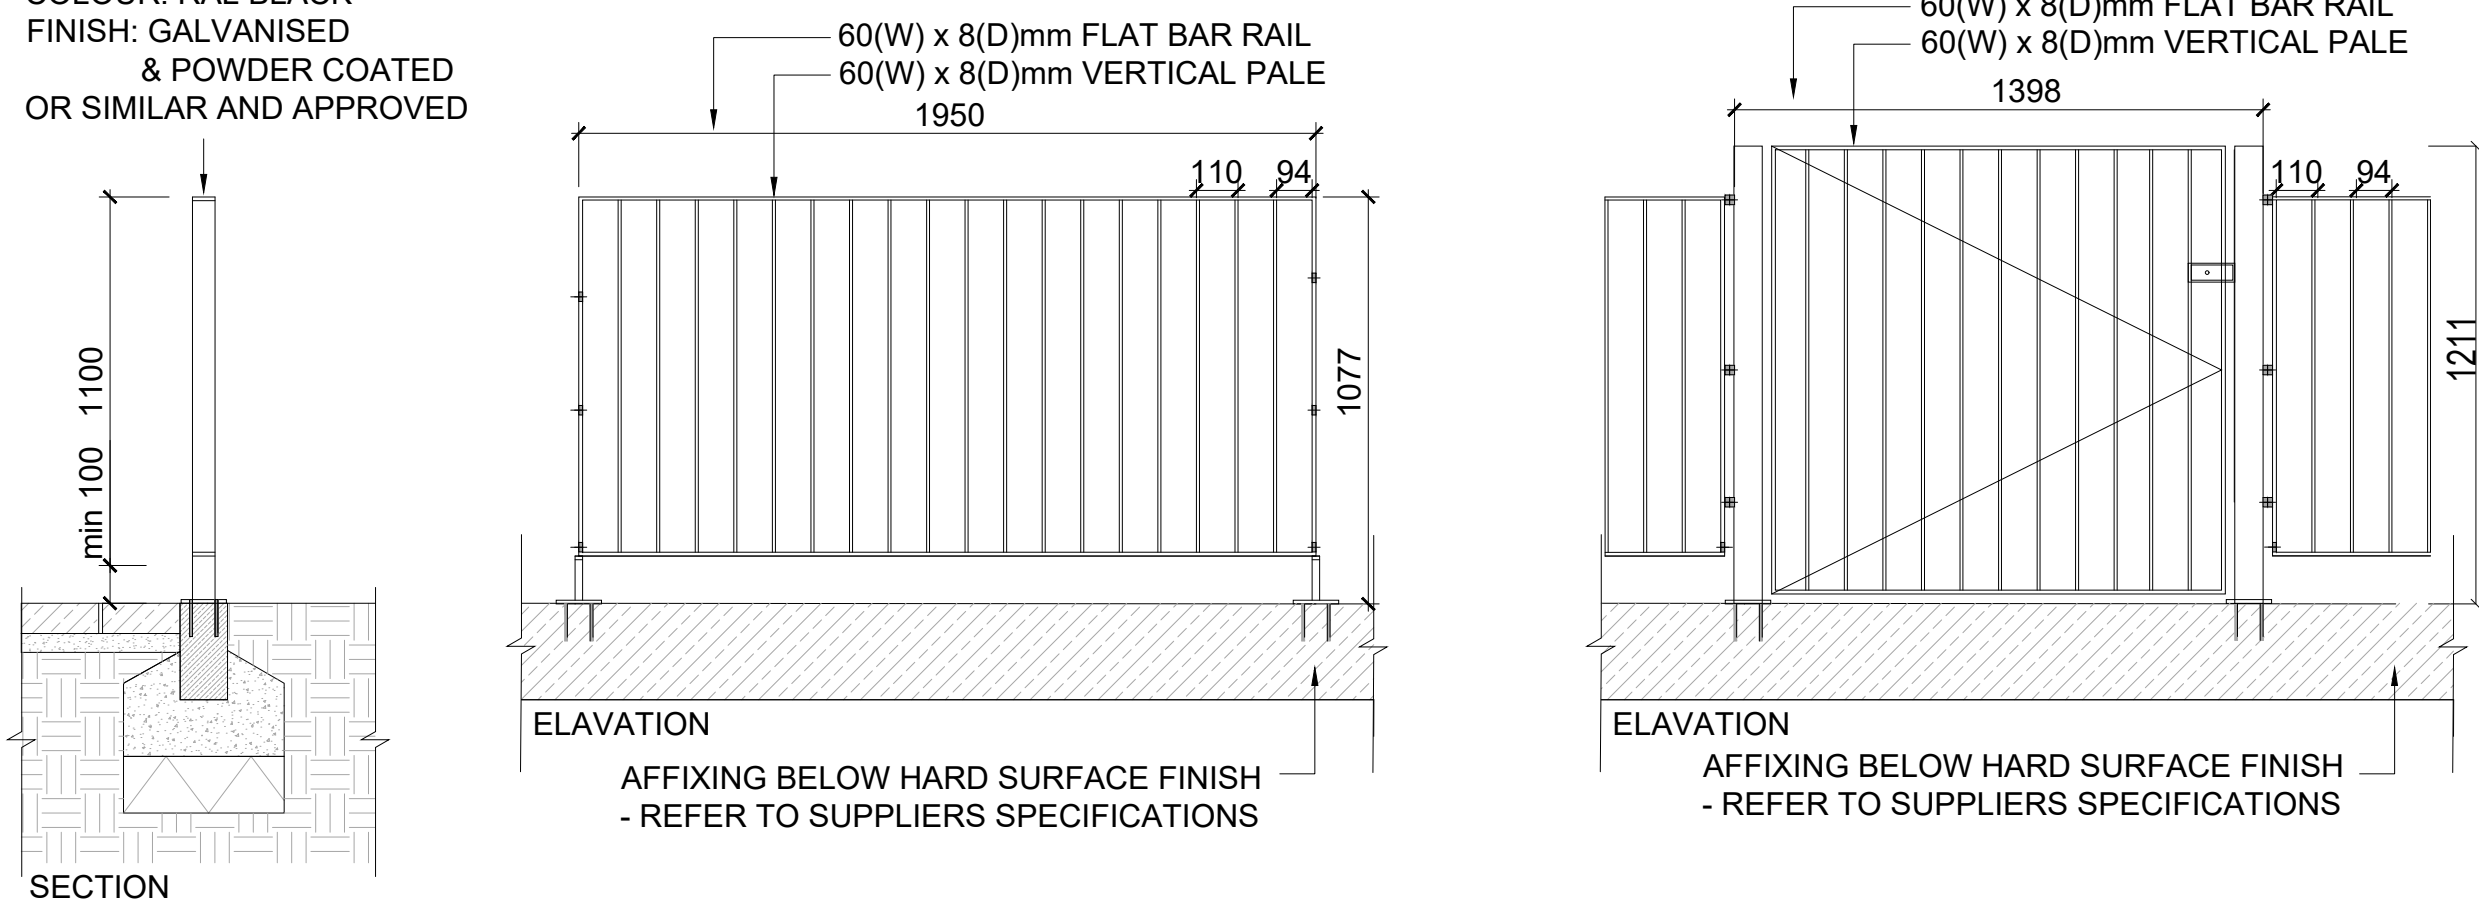


03 TYPICAL DETAIL: PRIVATE AMENITY SPACE RAILING  
SCALE: 1:20 @A1


04 TYPICAL DETAIL: PRIVATE AMMINITY SPACE GATE  
SCALE: 1:20 @A1

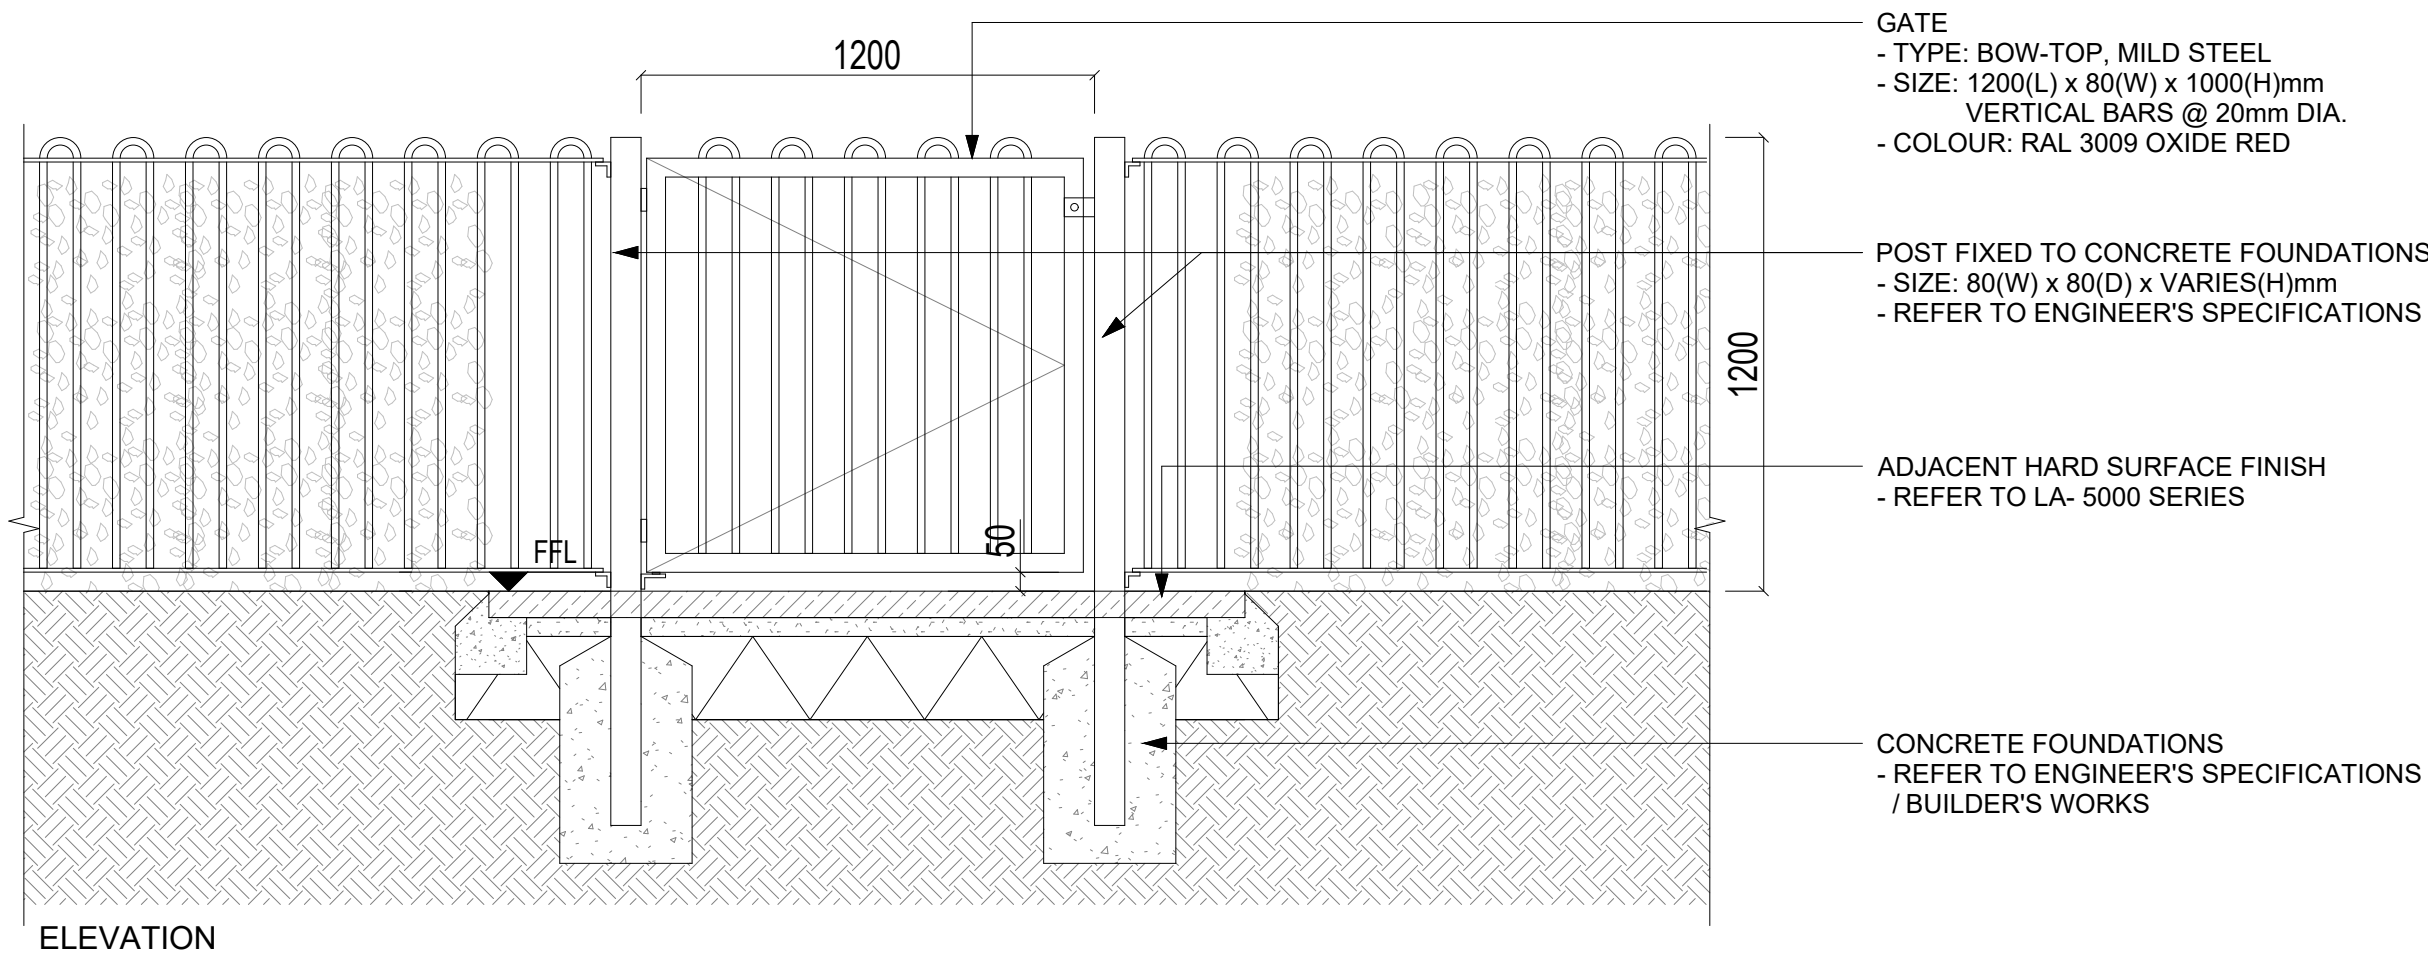

05 TYPICAL DETAIL: BOW TOP GATE TO SOMMUNAL OPEN SPACE  
SCALE: 1:20 @A1

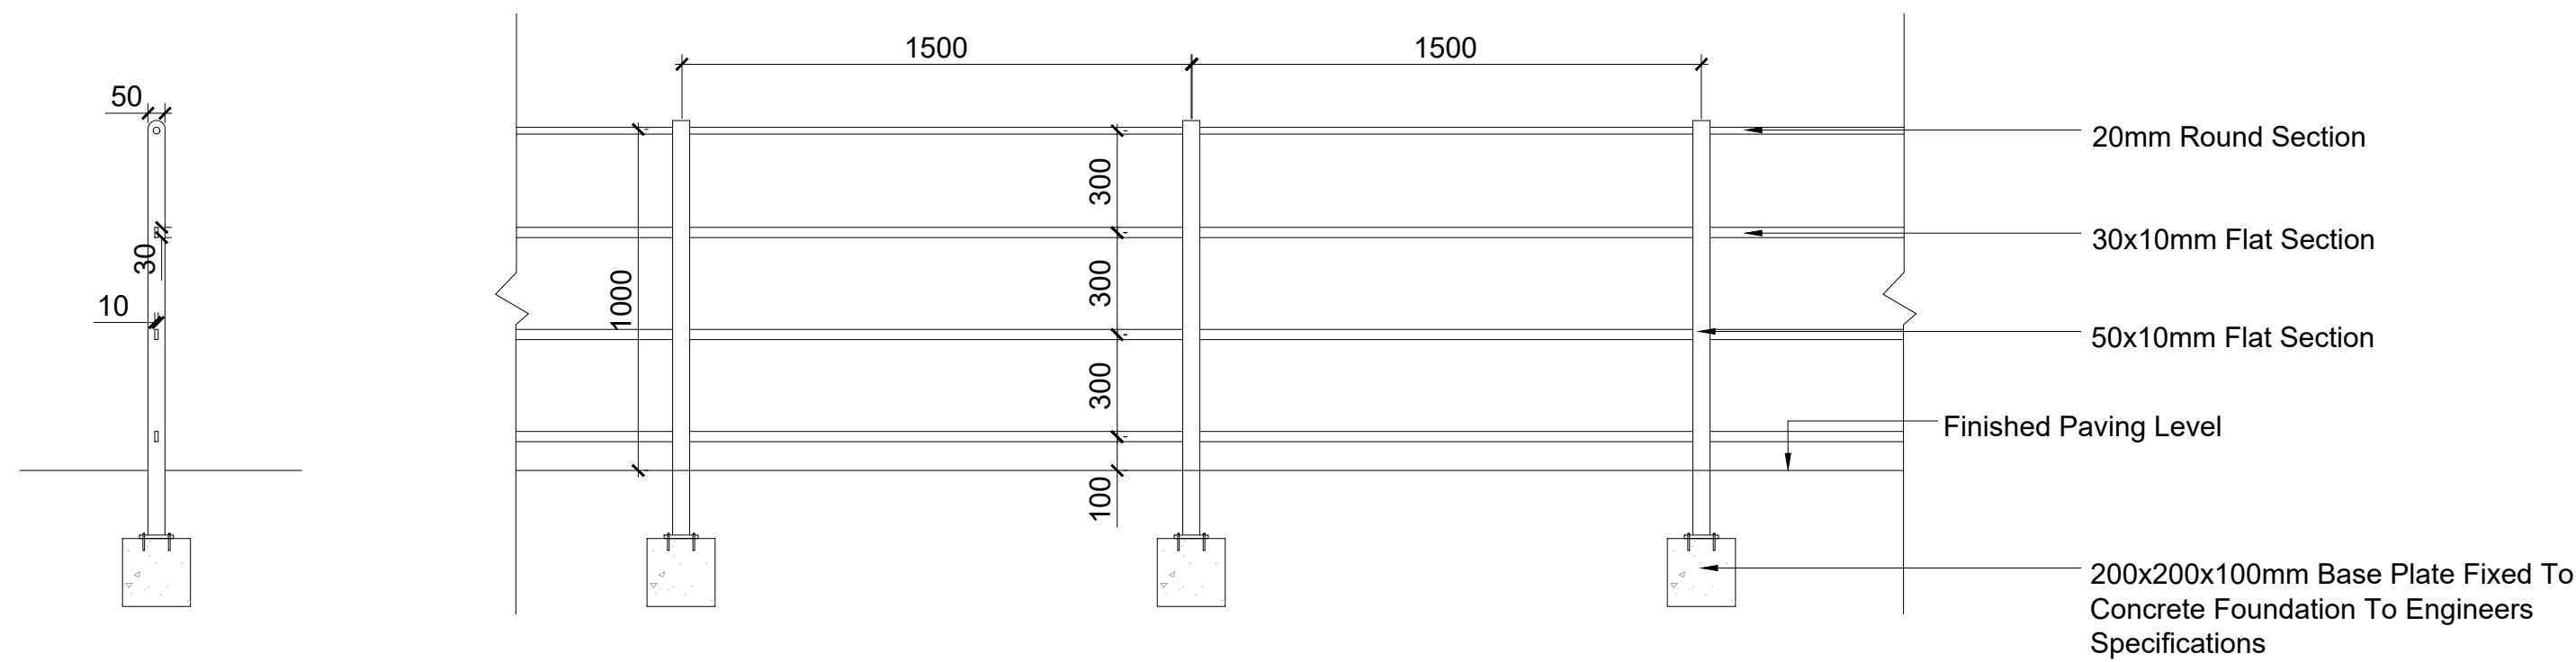

06 TYPICAL DETAIL: PARKLAND RAILING  
SCALE: 1:20 @A1

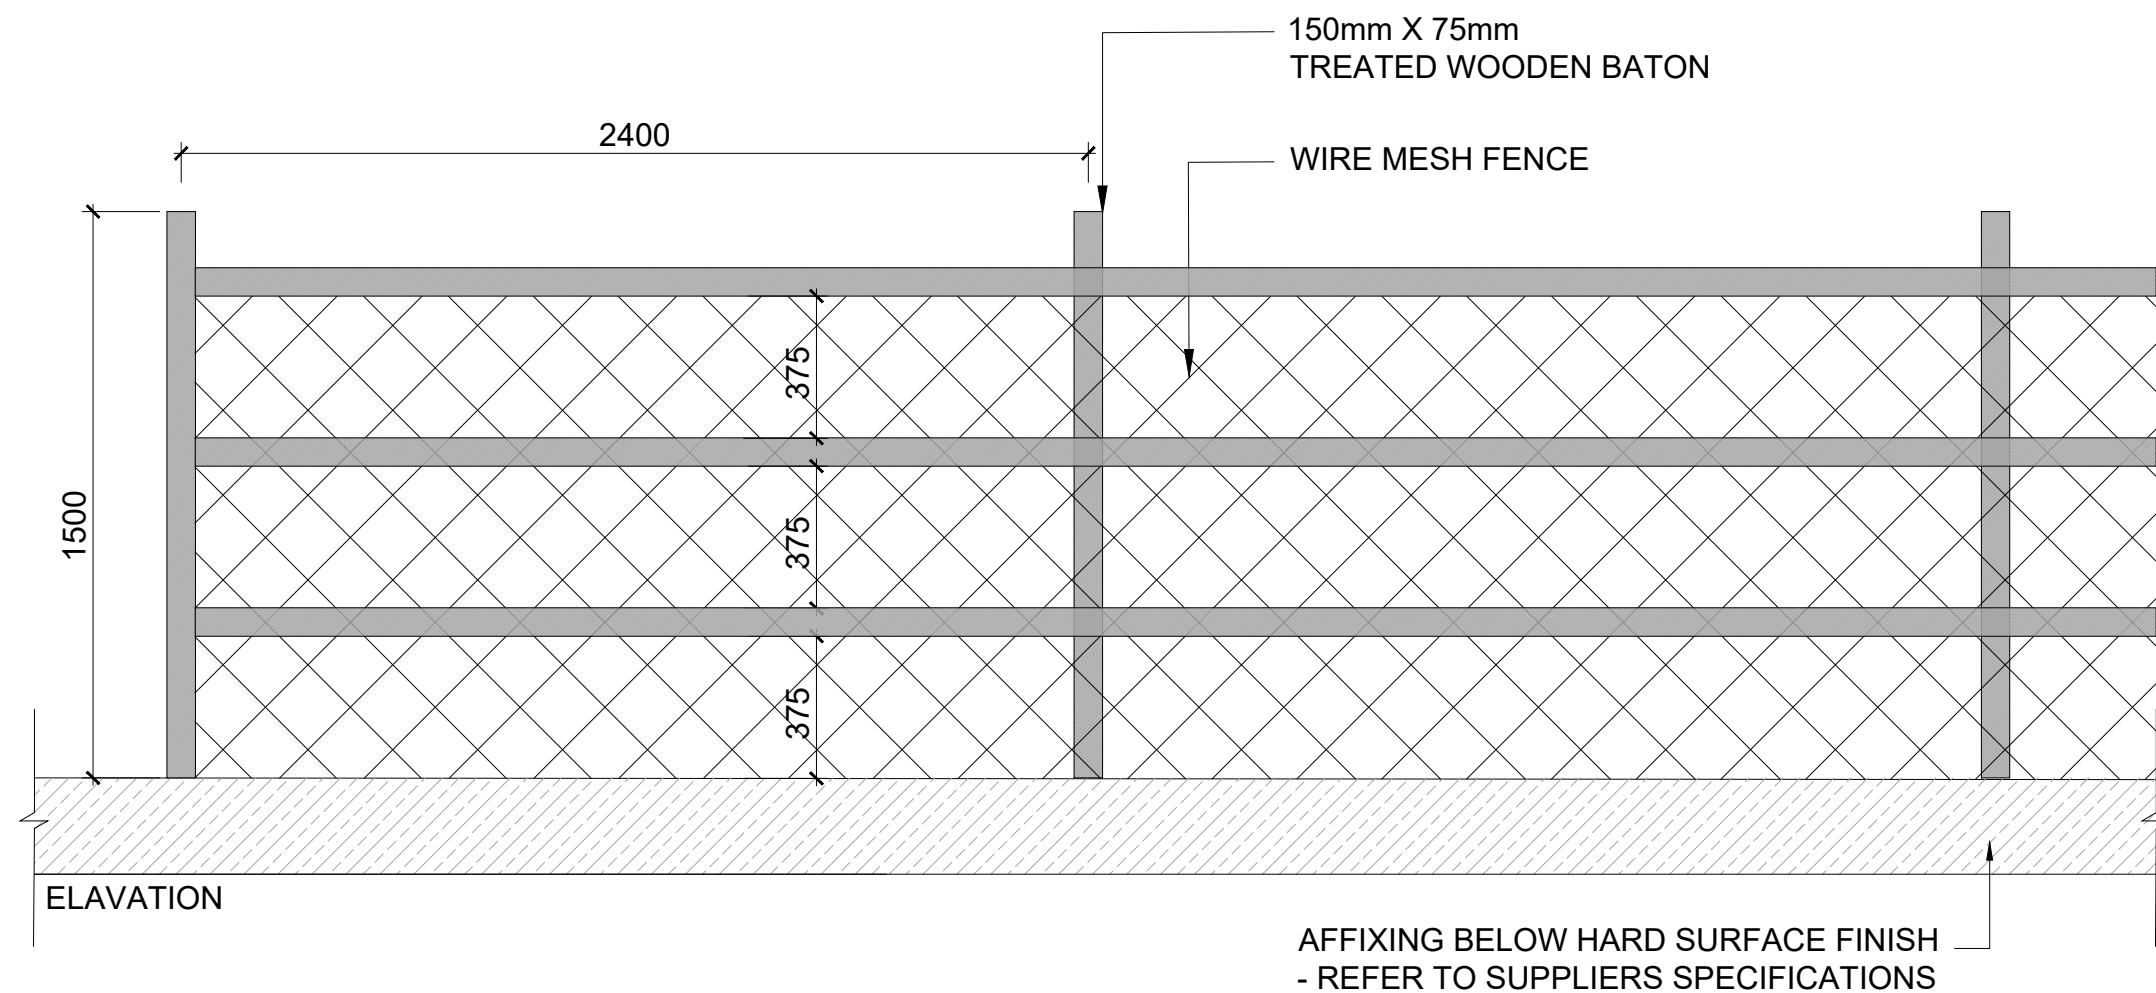

07 TYPICAL DETAIL: TIMBER POST AND WIRE FENCE  
SCALE: 1:20 @A1

NOTE  
ALL DIMENSIONS TO BE CHECKED ON SITE  
NO DIMENSIONS TO BE SCALED FROM THIS DRAWING  
THIS DRAWING IS TO BE READ IN CONJUNCTION WITH  
RELEVANT CONSULTANTS DRAWINGS  
NO PART OF THIS DOCUMENT MAY BE RE-PRODUCED OR  
TRANSMITTED IN ANY FORM OR STORED IN ANY RETRIEVAL  
SYSTEM OF ANY NATURE WITHOUT THE WRITTEN PERMISSION  
OF THE LANDSCAPE ARCHITECT AS COPYRIGHT HOLDER EXCEPT  
AS AGREED FOR USE ON THE PROJECT FOR WHICH THE  
DOCUMENT WAS ORIGINALLY ISSUED

APPLICANT:  
Certain Assets of Dawnhill  
and Windhill Limited

ARCHITECTS:

REFERENCE: THIS DRAWING IS NOT FOR CONSTRUCTION

REVISIONS:

Job No.	14A1A	Drawn By	AC, WK
Dwg No.	L1-903_3	Checked By	JM
Scale	INDICATED@A1	Date	MAY 2025

JOB DESCRIPTION

Site	Kilbride, Arklow, Co. Wicklow
Project	Mixed Use Development at Kilbride, Arklow, PHASE 1
Title	HARD LANDSCAPE DETAILS - BOUNDARY - SHEET 3 OF 3