

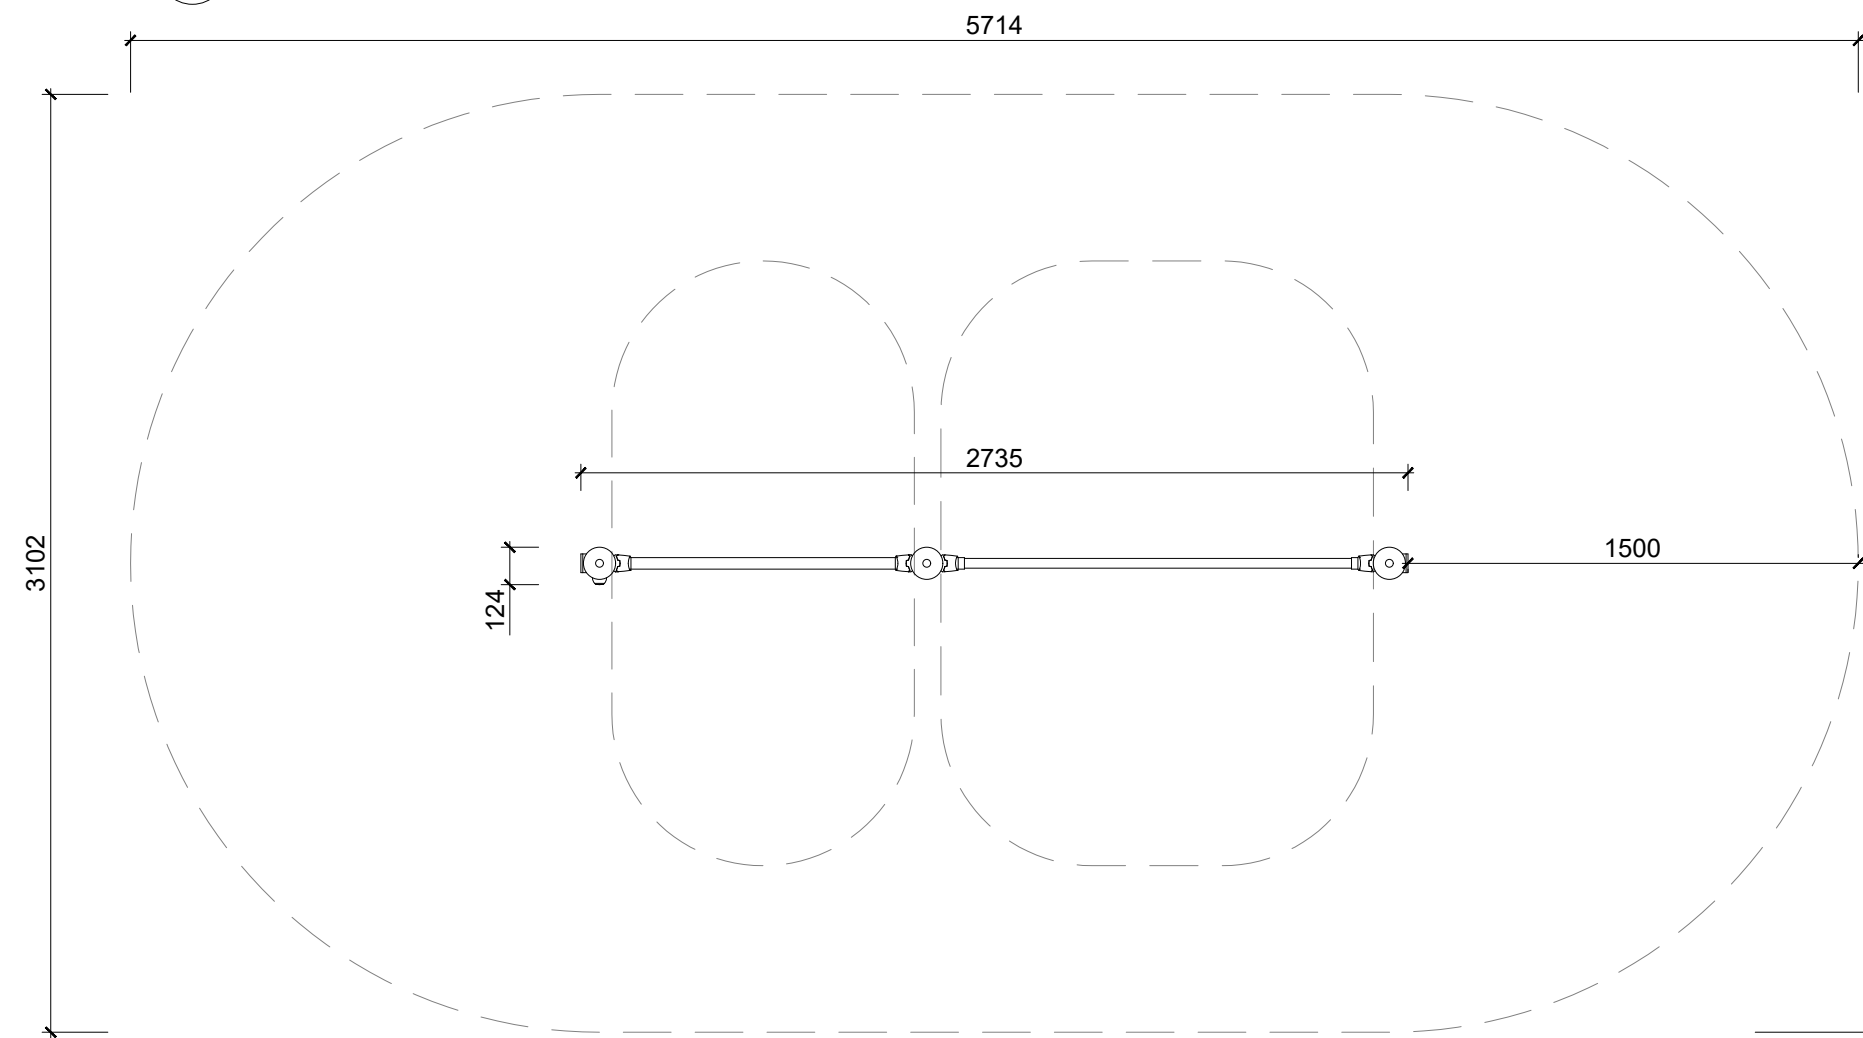
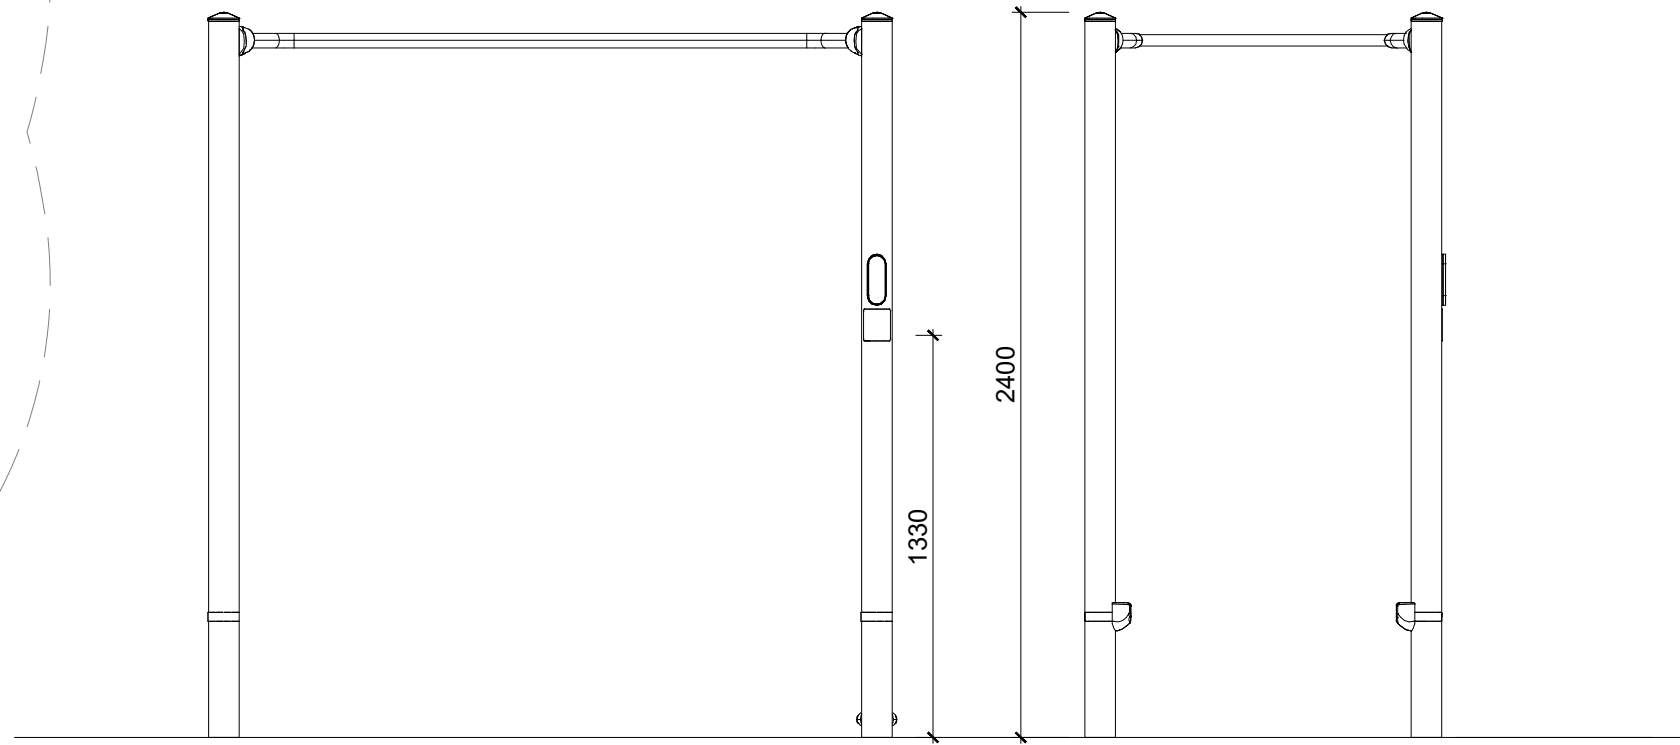




01 TYPICAL DETAIL: OVERHEAD BARS OR SIMILAR APPROVED

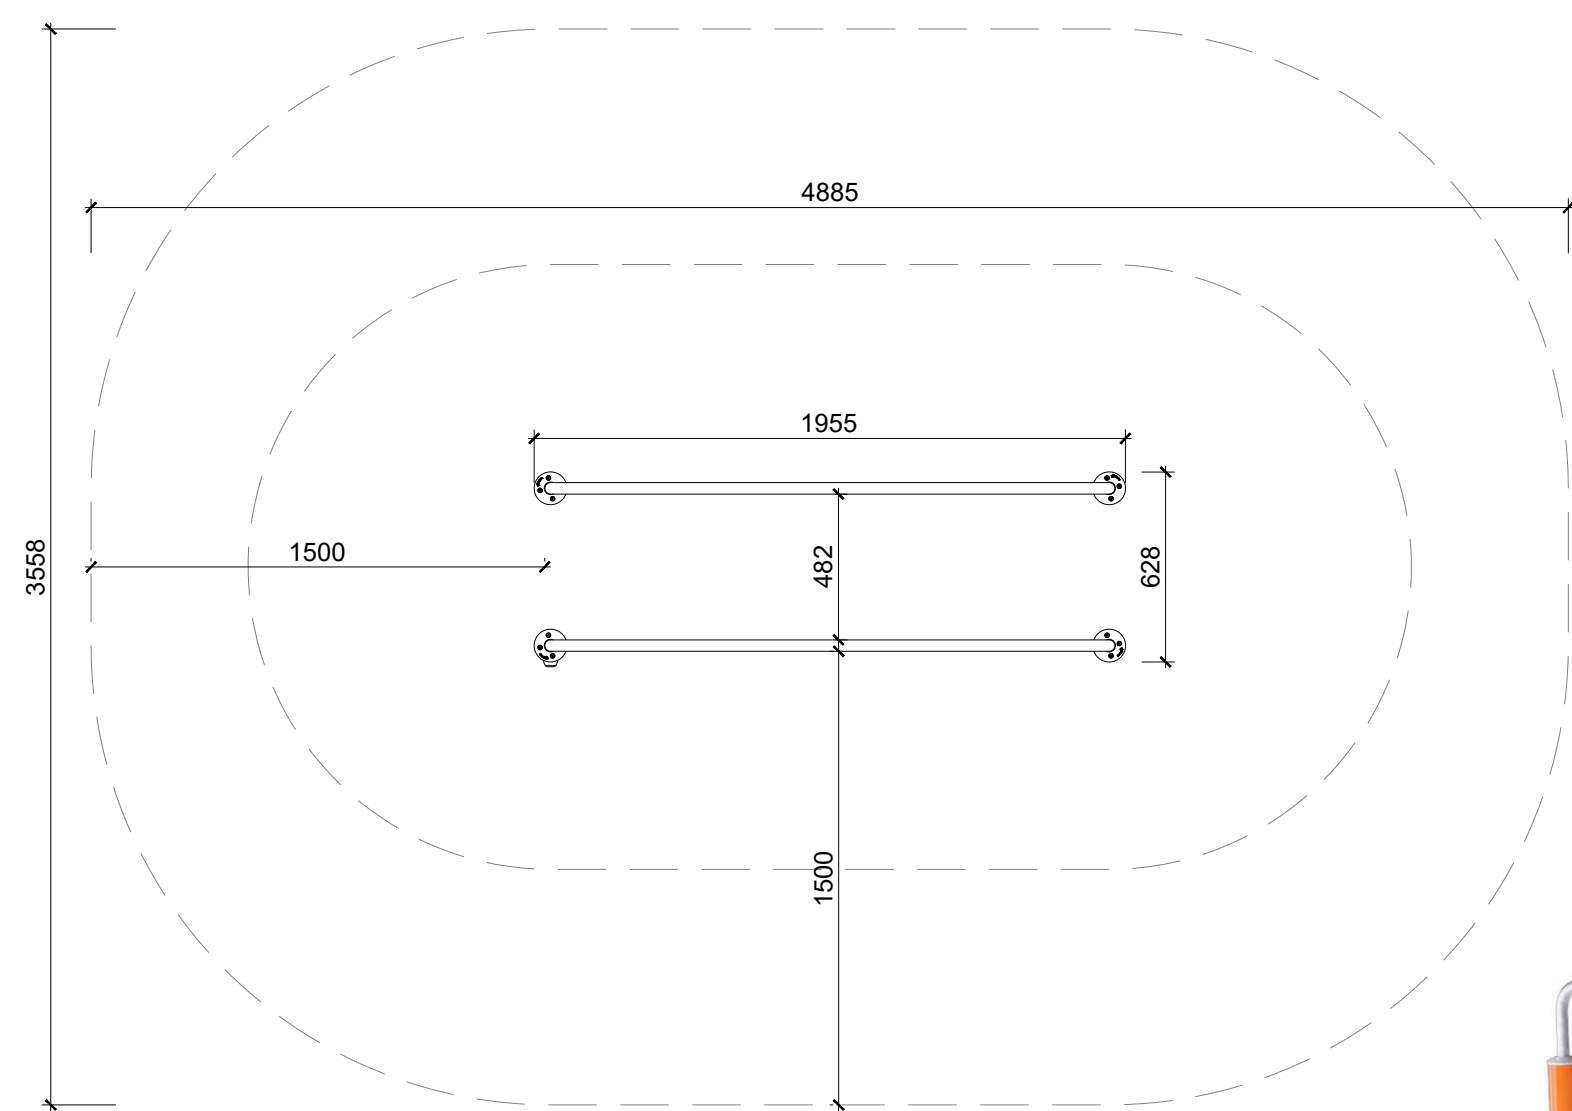


02 TYPICAL DETAIL: PULL UP BARS OR SIMILAR APPROVED

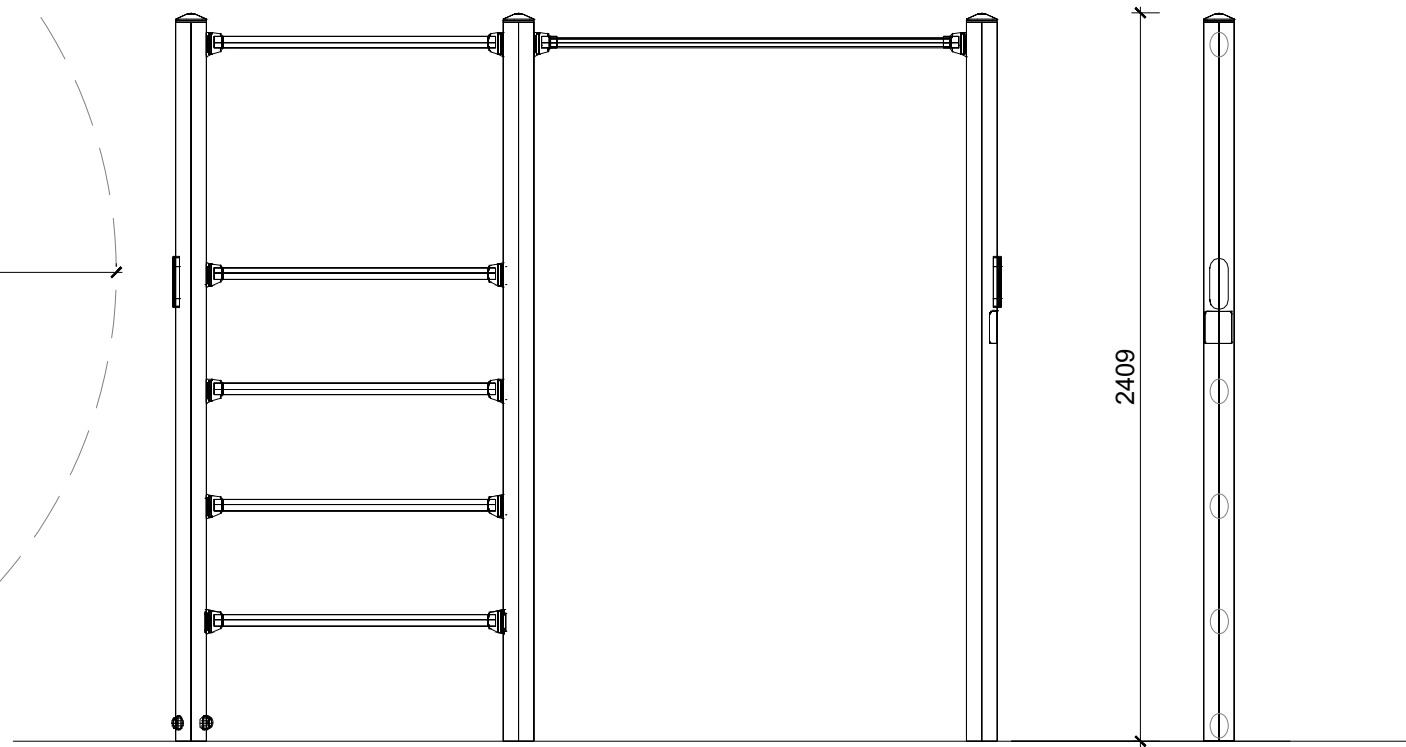

03 TYPICAL DETAIL: PARALLEL BARS OR SIMILAR APPROVED

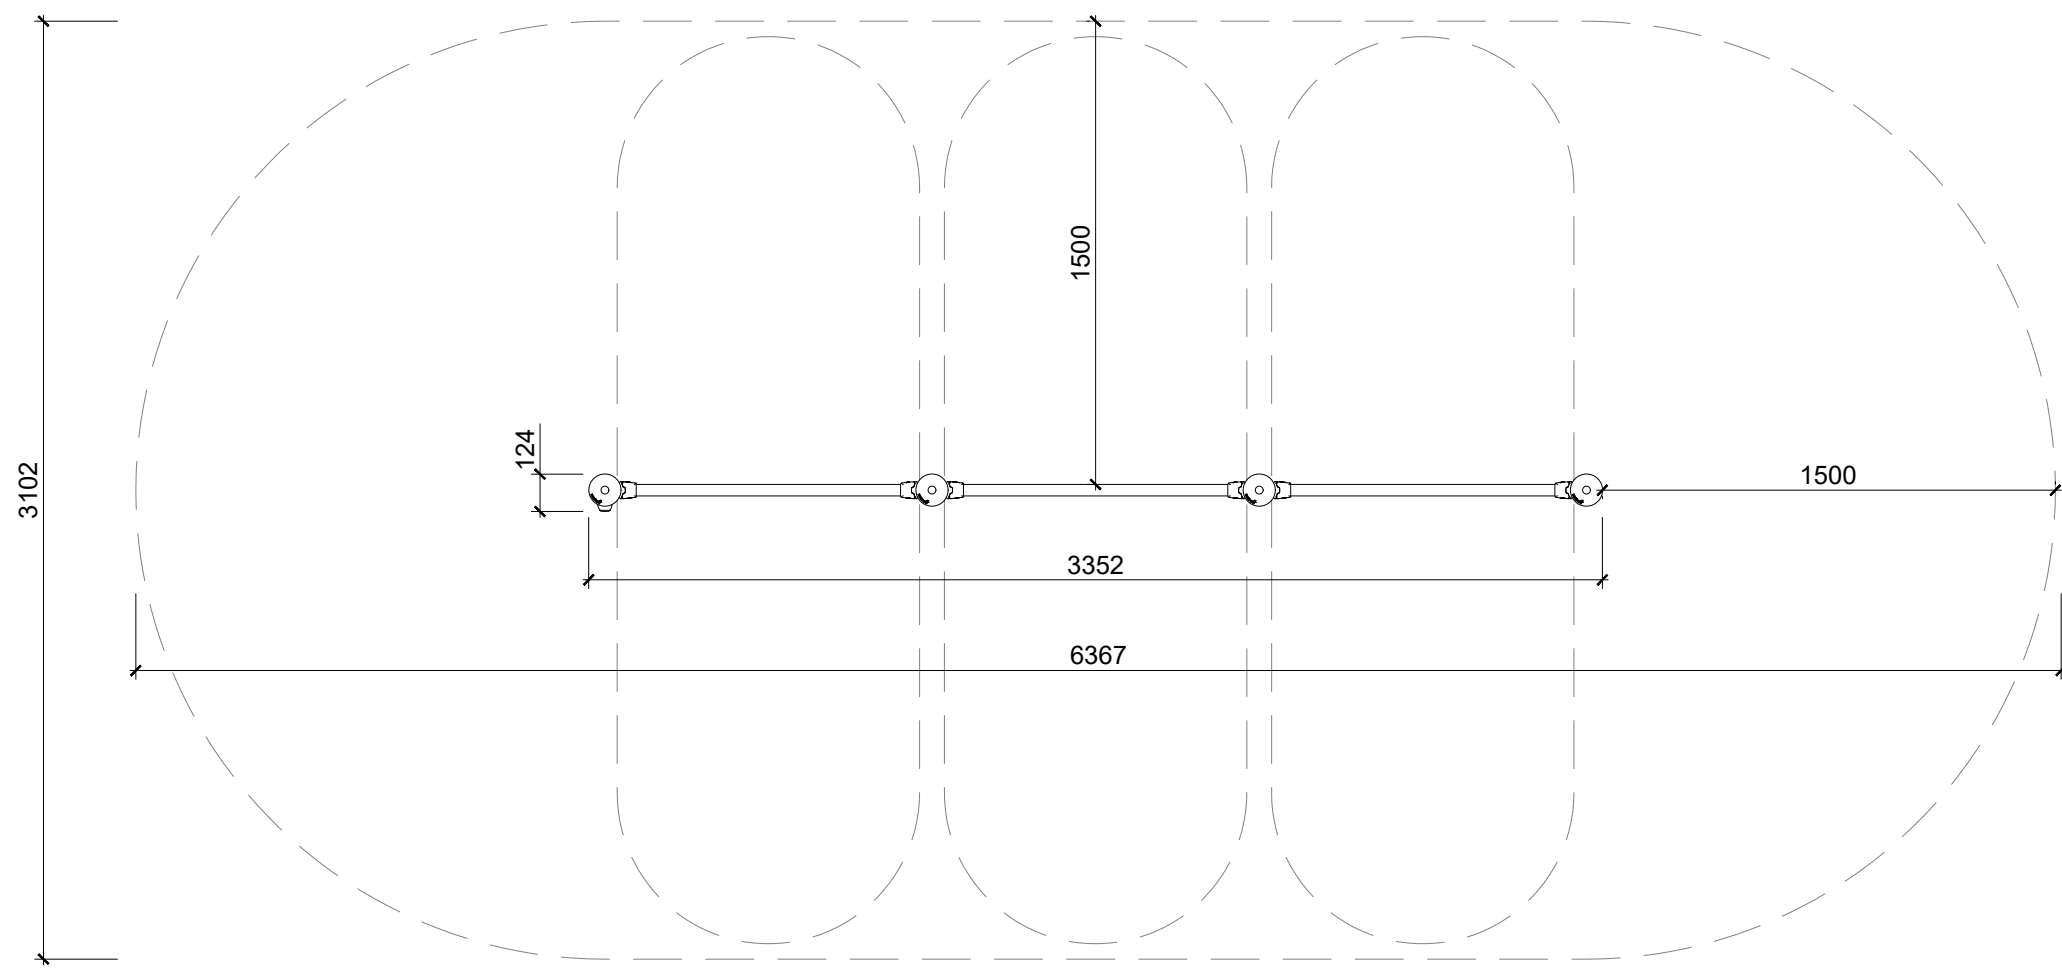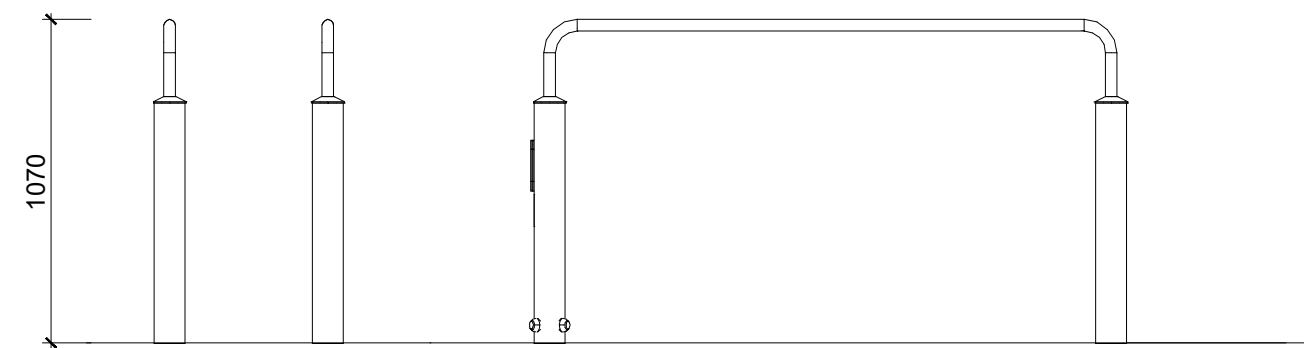

04 TYPICAL DETAIL: PUSH UP BARS OR SIMILAR APPROVED

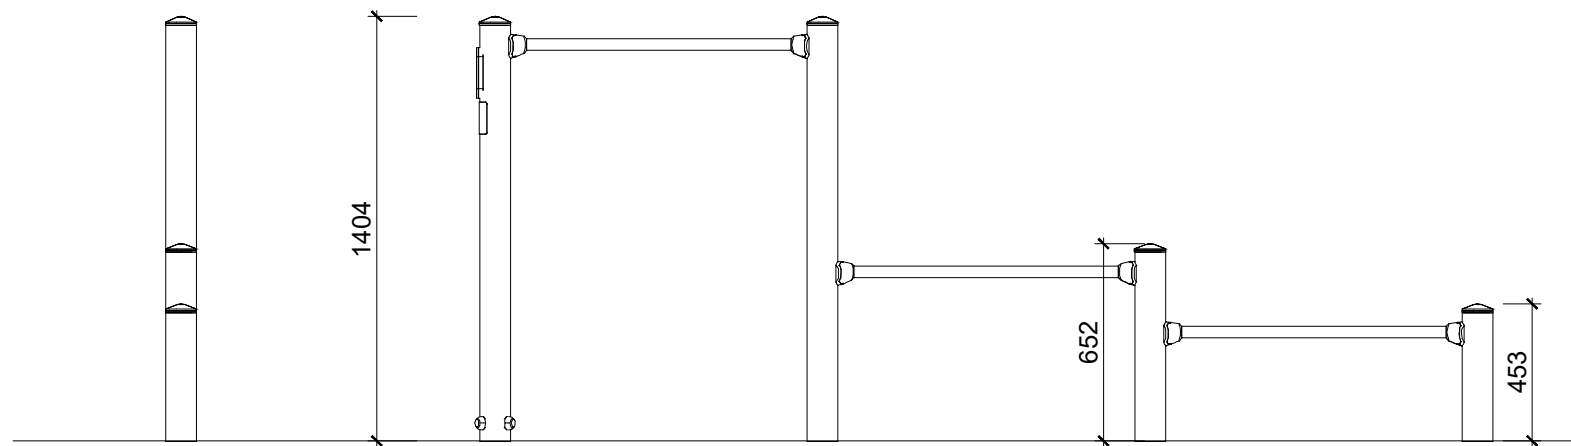

NOTE
ALL DIMENSIONS TO BE CHECKED ON SITE
NO DIMENSIONS TO BE SCALED FROM THIS DRAWING
THIS DRAWING IS TO BE READ IN CONJUNCTION WITH
RELEVANT CONSULTANTS DRAWINGS
NO PART OF THIS DOCUMENT MAY BE RE-PRODUCED OR
TRANSMITTED IN ANY FORM OR STORED IN ANY RETRIEVAL
SYSTEM OF ANY NATURE WITHOUT THE WRITTEN PERMISSION
OF THE LANDSCAPE ARCHITECT AS COPYRIGHT HOLDER EXCEPT
AS AGREED FOR USE ON THE PROJECT FOR WHICH THE
DOCUMENT WAS ORIGINALLY ISSUED

APPLICANT:
Certain Assets of Dawnhill
and Windhill Limited

ARCHITECTS:


REFERENCE: THIS DRAWING IS NOT FOR CONSTRUCTION

REVISIONS:

Job No.	14A1A	Drawn By	AC, WK
Dwg No.	L1-904_4	Checked By	JM
Scale	INDICATED@A1	Date	MAY 2025

JOB DESCRIPTION

Site	Kilbride, Arklow, Co. Wicklow
Project	Mixed Use Development at Kilbride, Arklow, PHASE 1
Title	HARD LANDSCAPE DETAILS - ELEMENTS & FURNITURE - SHEET 4 OF 4

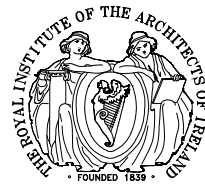

NMP
Niall Montgomery + Partners

Architects 33 Rock Road, Williamstown, Blackrock, Co. Dublin
Telephones : 2121 800 Fax : 2121 007 E mail : info@nmp.ie