



IMPORTED TOPSOIL SPECIFICATION (TO IN SITU GROUND AREAS):


TYPE: ENRICH ProGrow OR
SIMILAR APPROVED
SOIL STANDARD: BS 3882 : 2015

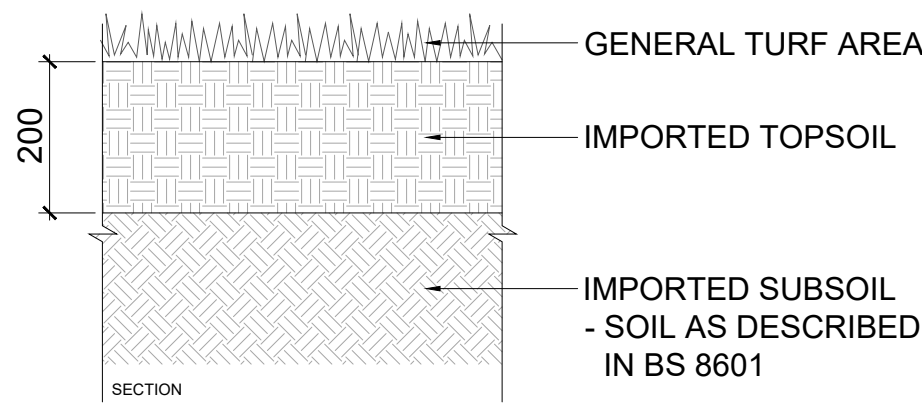


01 TYPICAL DETAIL: TURF SOIL PROFILE TO NATRURAL GROUND AREAS
SCALE: 1:10 @ A1

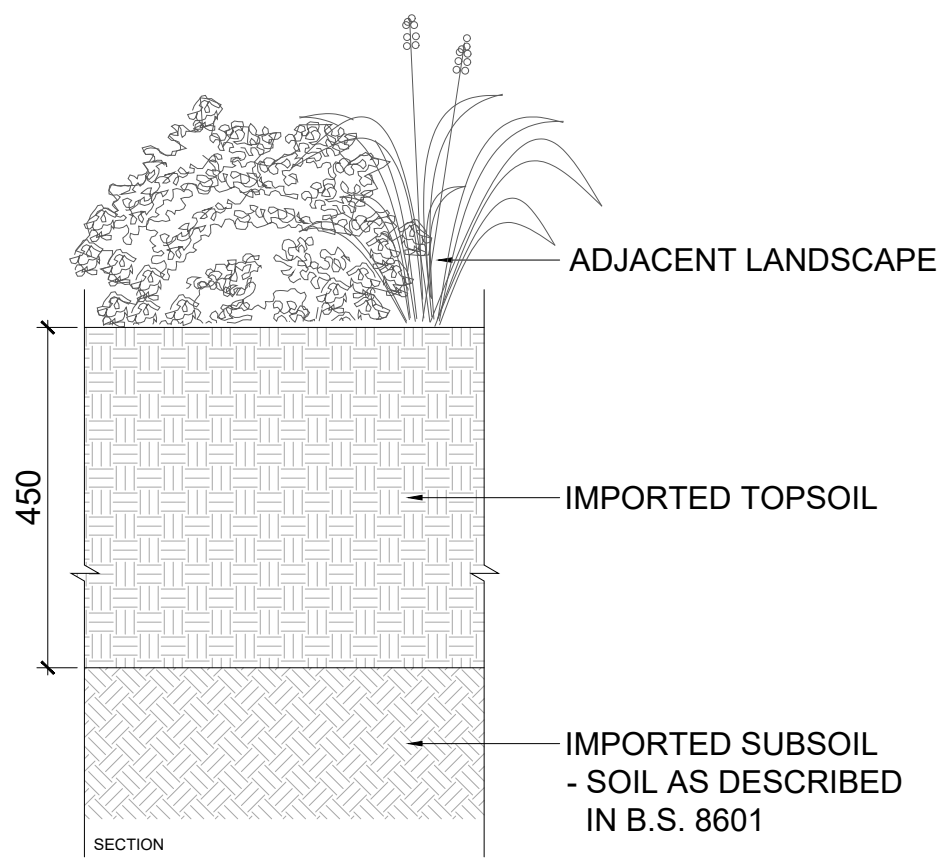


02 TYPICAL DETAIL: SHRUB SOIL PROFILE TO NATURAL GROUND AREAS
SCALE: 1:10 @ A1

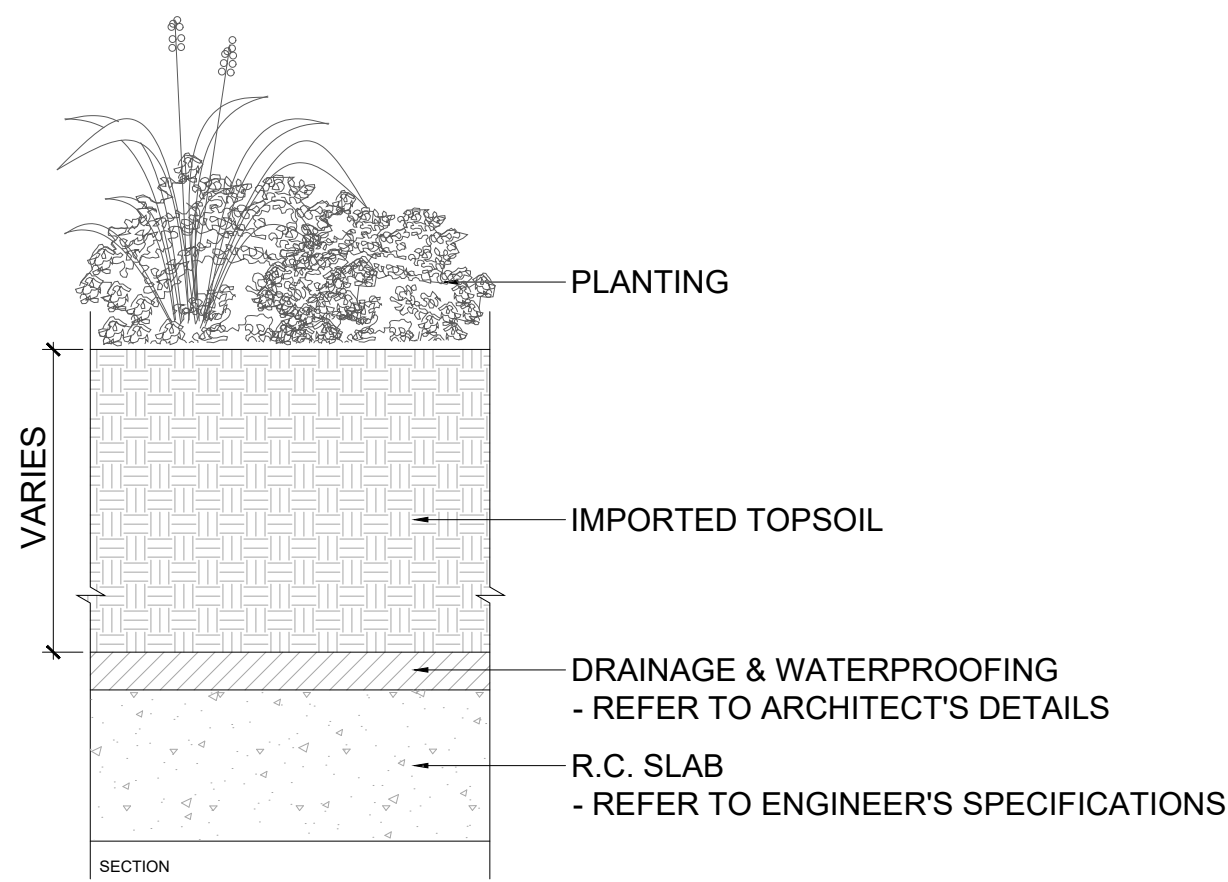

03 TYPICAL DETAIL: SHRUB SOIL PROFILE TO PLANTING ON PODIUM LEVEL / PLANTERS
SCALE: 1:10 @ A1

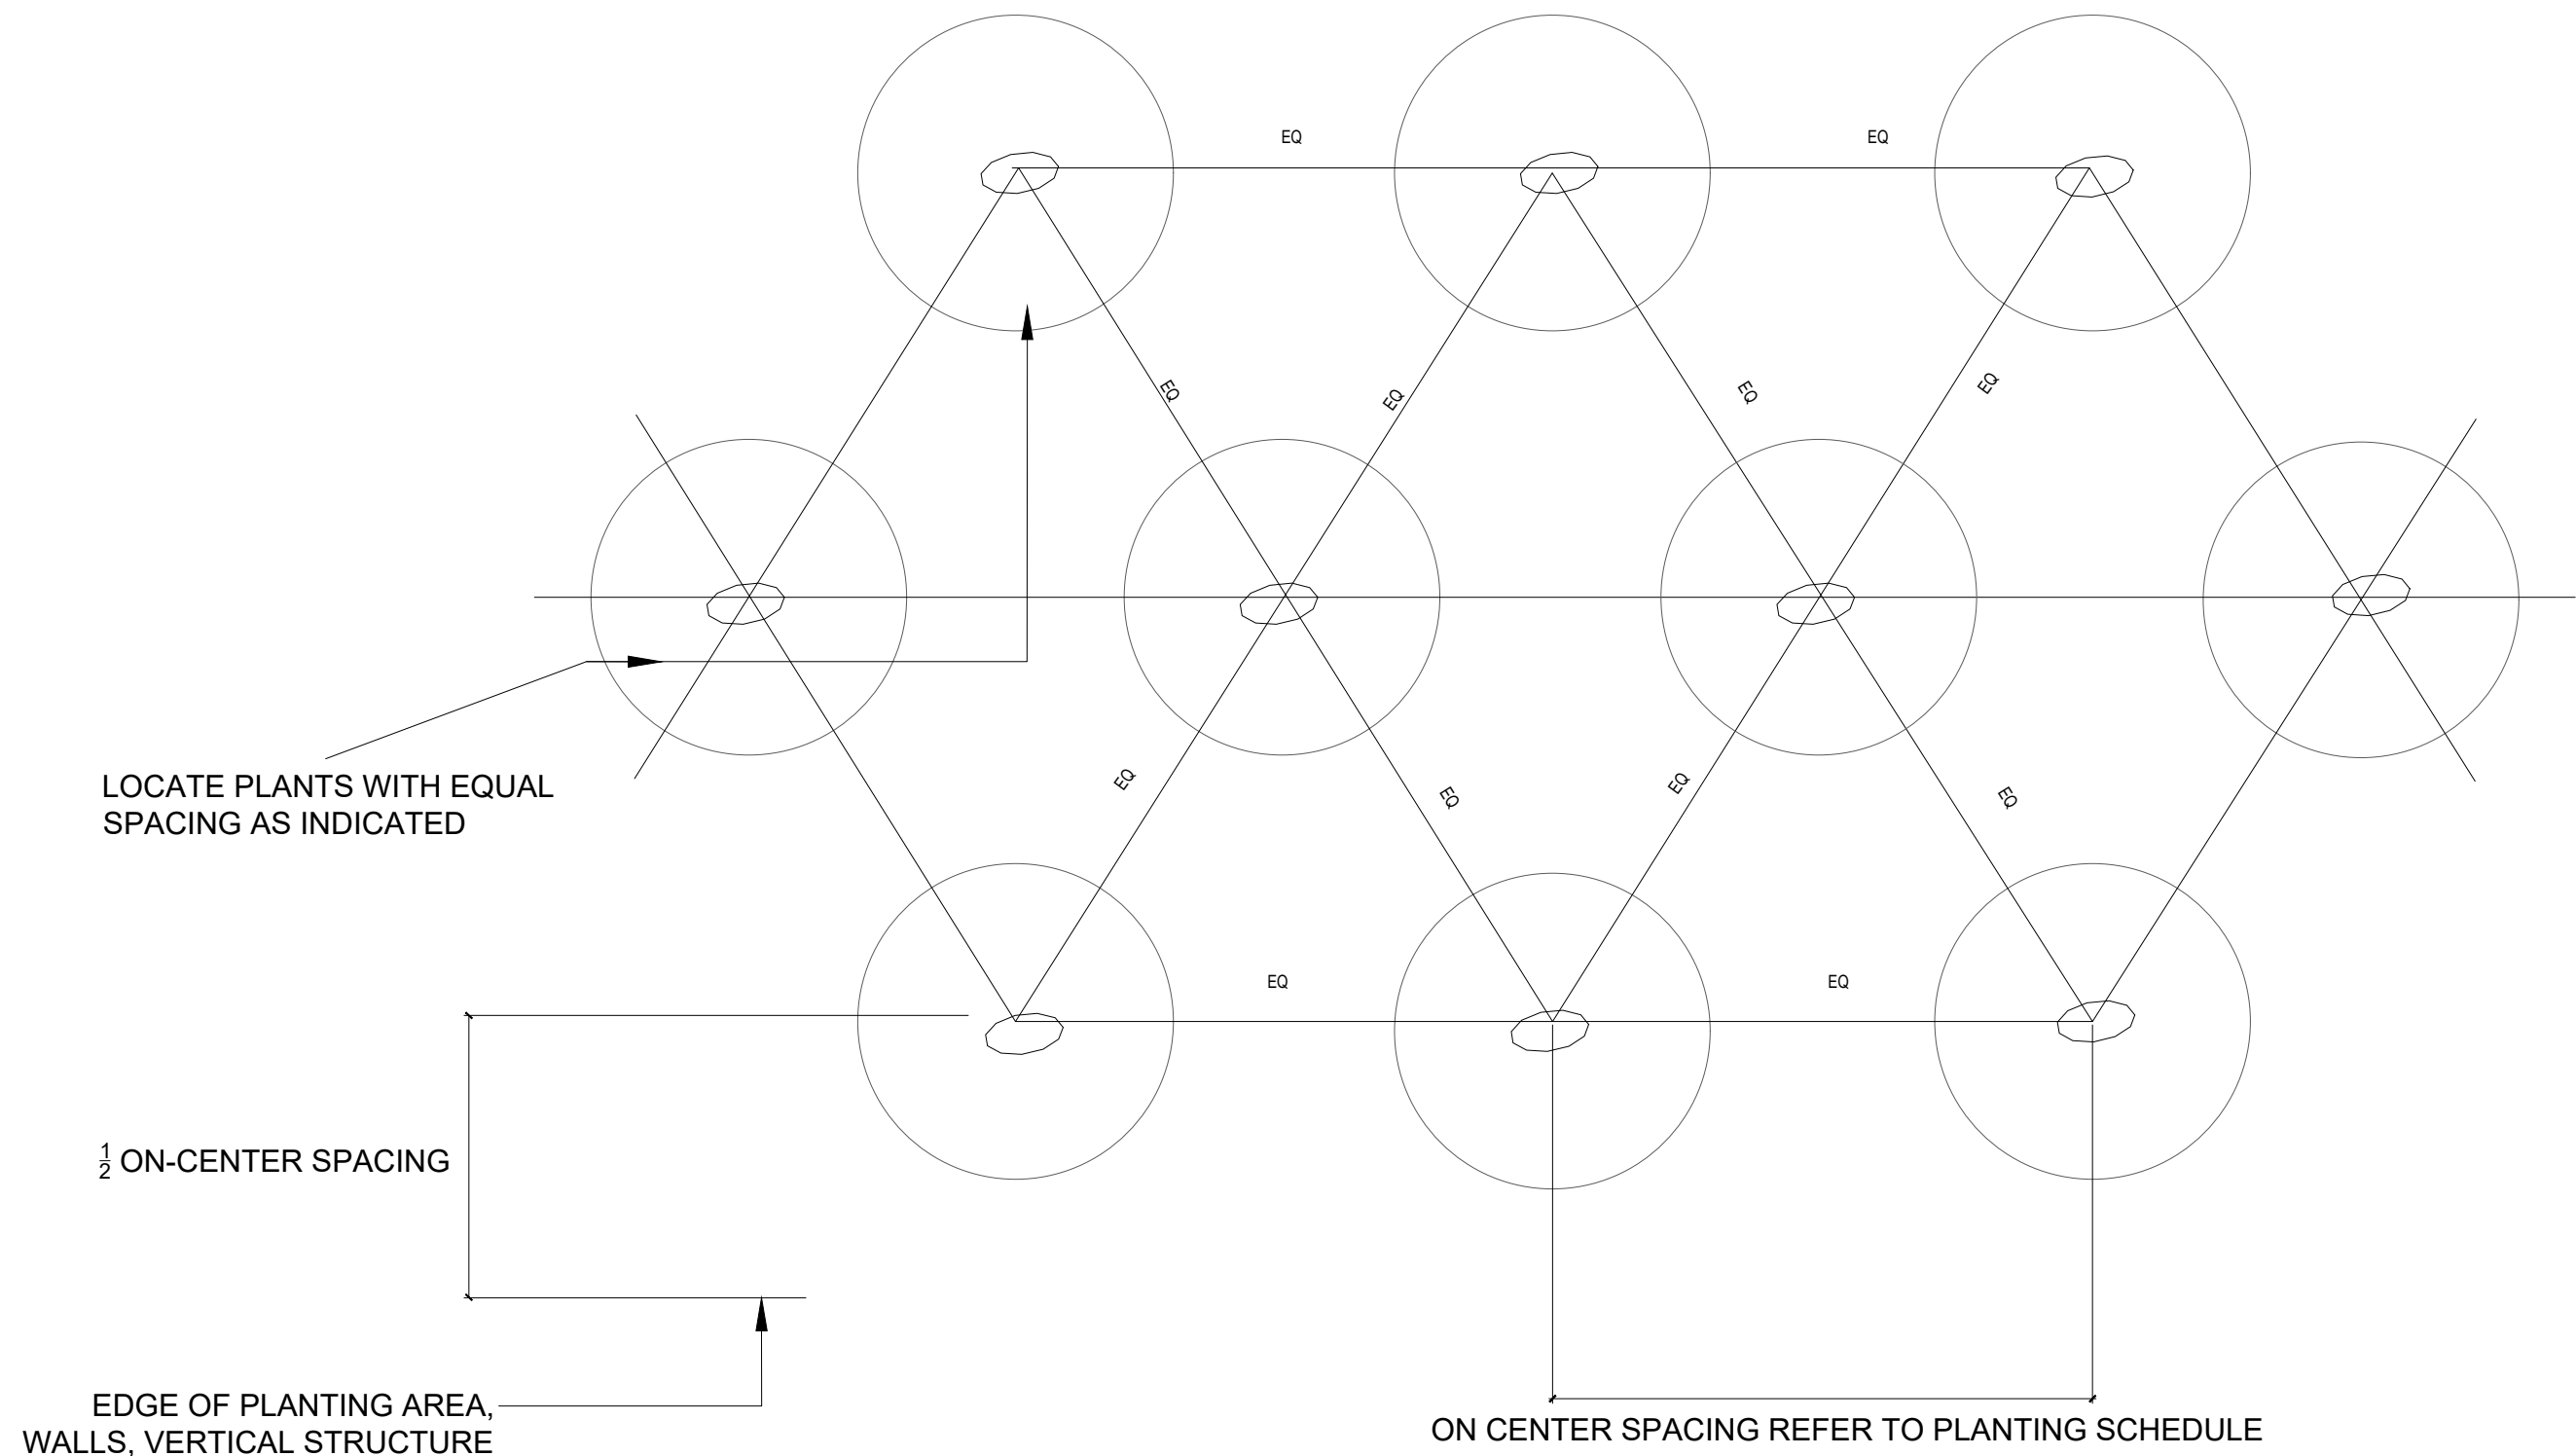

04 TYPICAL DETAIL: SHRUB PLANTING SPACING
SCALE: 1:10 @ A1

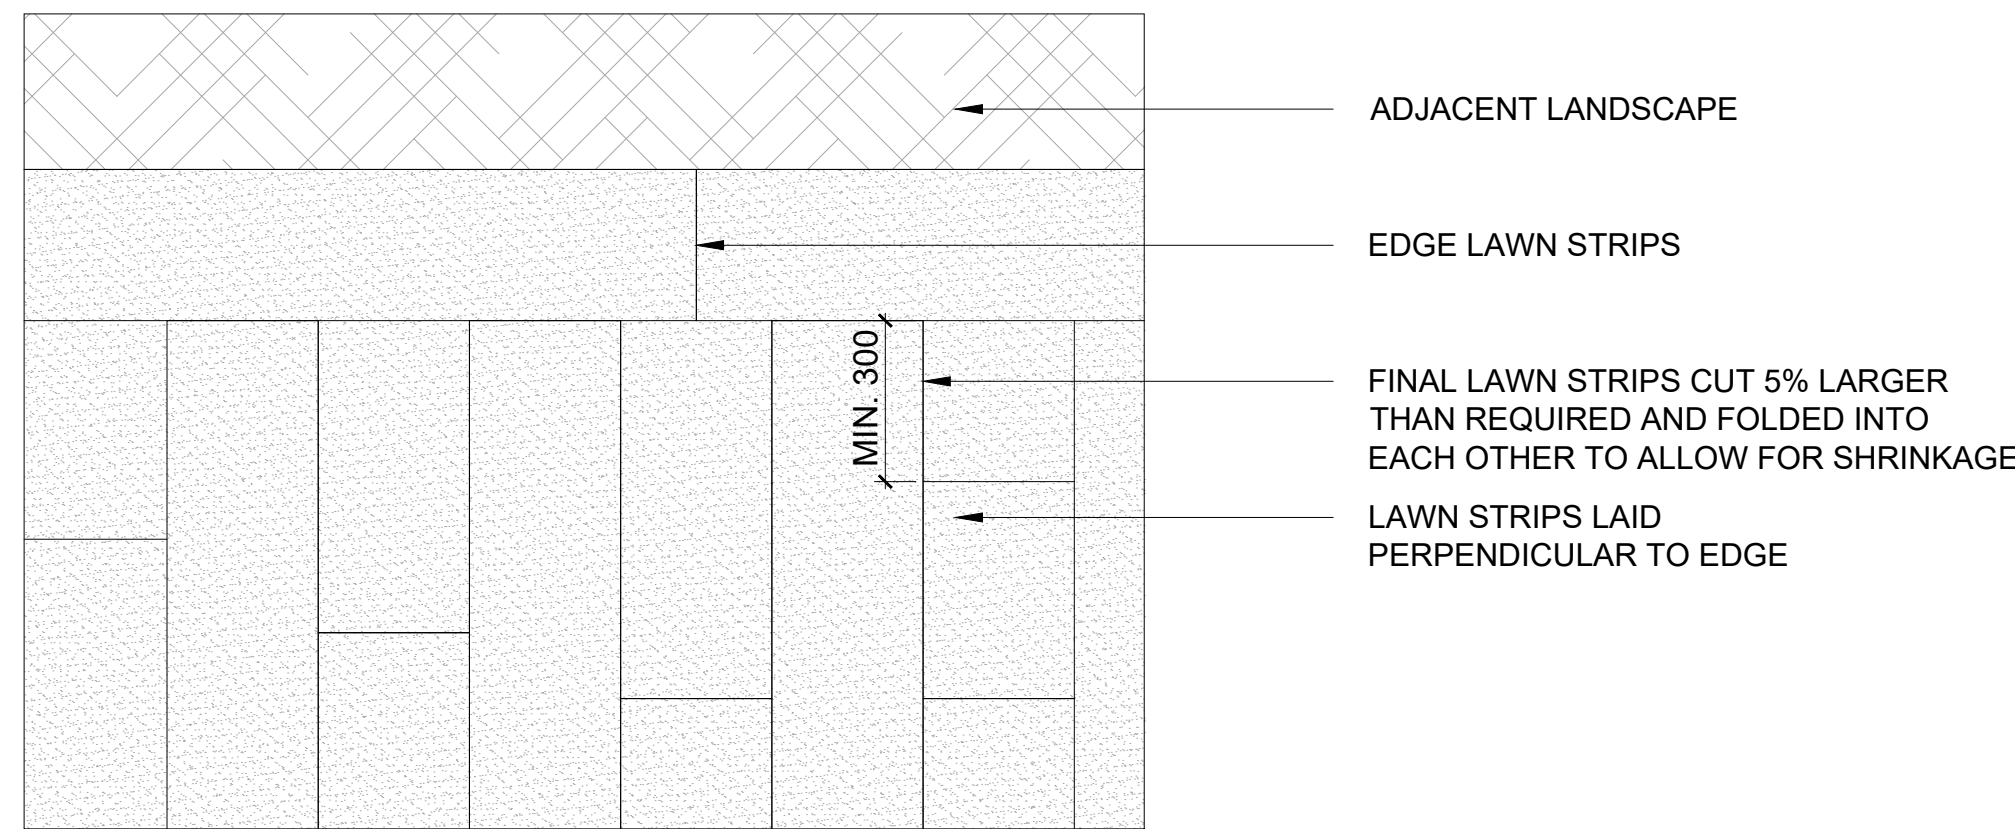

05 TYPICAL DETAIL: AREAS OF TURF
SCALE: 1:20 @ A1

NOTE
ALL DIMENSIONS TO BE CHECKED ON SITE
NO DIMENSIONS TO BE SCALED FROM THIS DRAWING
THIS DRAWING IS TO BE READ IN CONJUNCTION WITH
RELEVANT CONSULTANTS DRAWINGS
NO PART OF THIS DOCUMENT MAY BE RE-PRODUCED OR
TRANSMITTED IN ANY FORM OR STORED IN ANY RETRIEVAL
SYSTEM OF ANY NATURE WITHOUT THE WRITTEN PERMISSION
OF THE LANDSCAPE ARCHITECT AS COPYRIGHT HOLDER EXCEPT
AS AGREED FOR USE ON THE PROJECT FOR WHICH THE
DOCUMENT WAS ORIGINALLY ISSUED

APPLICANT:
Certain Assets of Dawnhill
and Windhill Limited

ARCHITECTS:

REFERENCE: THIS DRAWING IS NOT FOR CONSTRUCTION

REVISIONS:

Job No.	14A1A	Drawn By	AC, WK
Dwg No.	L1-905	Checked By	JM
Scale	INDICATED@A1	Date	MAY 2025

JOB DESCRIPTION

Site	Kilbride, Arklow, Co. Wicklow
Project	Mixed Use Development at Kilbride, Arklow, PHASE 1
Title	HARD LANDSCAPE DETAILS - SOIL PROFILE & PLANTING



NMP
Niall Montgomery + Partners

Architects 33 Rock Road, Williamstown, Blackrock, Co. Dublin
Telephones : 2121 800 Fax : 2121 007 E mail : info@nmp.ie