


NOTES:

- FOR STANDARD DOBA NOTES REFER TO DRAWING 2432-DOB-XX-SI-DR-S-0001 & S-0002
- REFER TO ARCHITECTS DRAWINGS FOR ALL SITE & APPLICATION BOUNDARIES
- THIS DRAWING IS TO BE READ IN CONJUNCTION WITH ALL OTHER RELEVANT ARCHITECTS & ENGINEERS DRAWINGS AND SPECIFICATIONS
- USE FIGURED DIMENSIONS ONLY. DO NOT SCALE
- REFER TO SURVEY DRAWINGS FOR EXISTING SERVICES LAYOUTS AND MANHOLE INFORMATION
- ALL EXISTING SURFACES TO BE REINSTATED FOLLOWING DIVERSION OF SERVICES/CONSTRUCTION OF NEW SERVICES
- THE CONTRACTOR SHALL VERIFY ALL DIMENSIONS AND LEVELS WITH ARCHITECTURAL DRAWINGS PRIOR TO START OF CONSTRUCTION. ANY DISCREPANCIES TO BE NOTIFIED TO THE ENGINEER & ARCHITECT FOR RESOLUTION
- CONTRACTOR TO ENSURE ALL WATER & WASTEWATER RELATED WORKS ARE IN ACCORDANCE WITH THE IRISH WATER WATER INFRASTRUCTURE & WASTEWATER INFRASTRUCTURE CODE OF PRACTICE & STANDARD DETAILS DOCUMENTS
- TESTING OF ALL GRAVITY SEWERS AND MANHOLES TO BE IN ACCORDANCE WITH IRISH WATER CODE OF PRACTICE FOR WASTEWATER INFRASTRUCTURE SECTION 4.10 TESTING OF GRAVITY SEWERS & MANHOLES


LEGEND:

- OUTLINE OF TYRES
- OUTLINE OF CARRIAGE
- OUTLINE OF TYRES (REVERSING)
- OUTLINE OF CARRIAGE (REVERSING)


FIRE TENDER PROFILE:

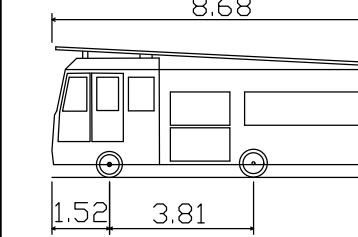

DB32 Fire Appliance
Overall Length 8.680m
Overall Body Height 2.680m
Min Body Ground Clearance 0.455m
Max Track Width 3.81m
Lock-to-lock time 1.52m
Curb to Curb Turning Radius 7.910m

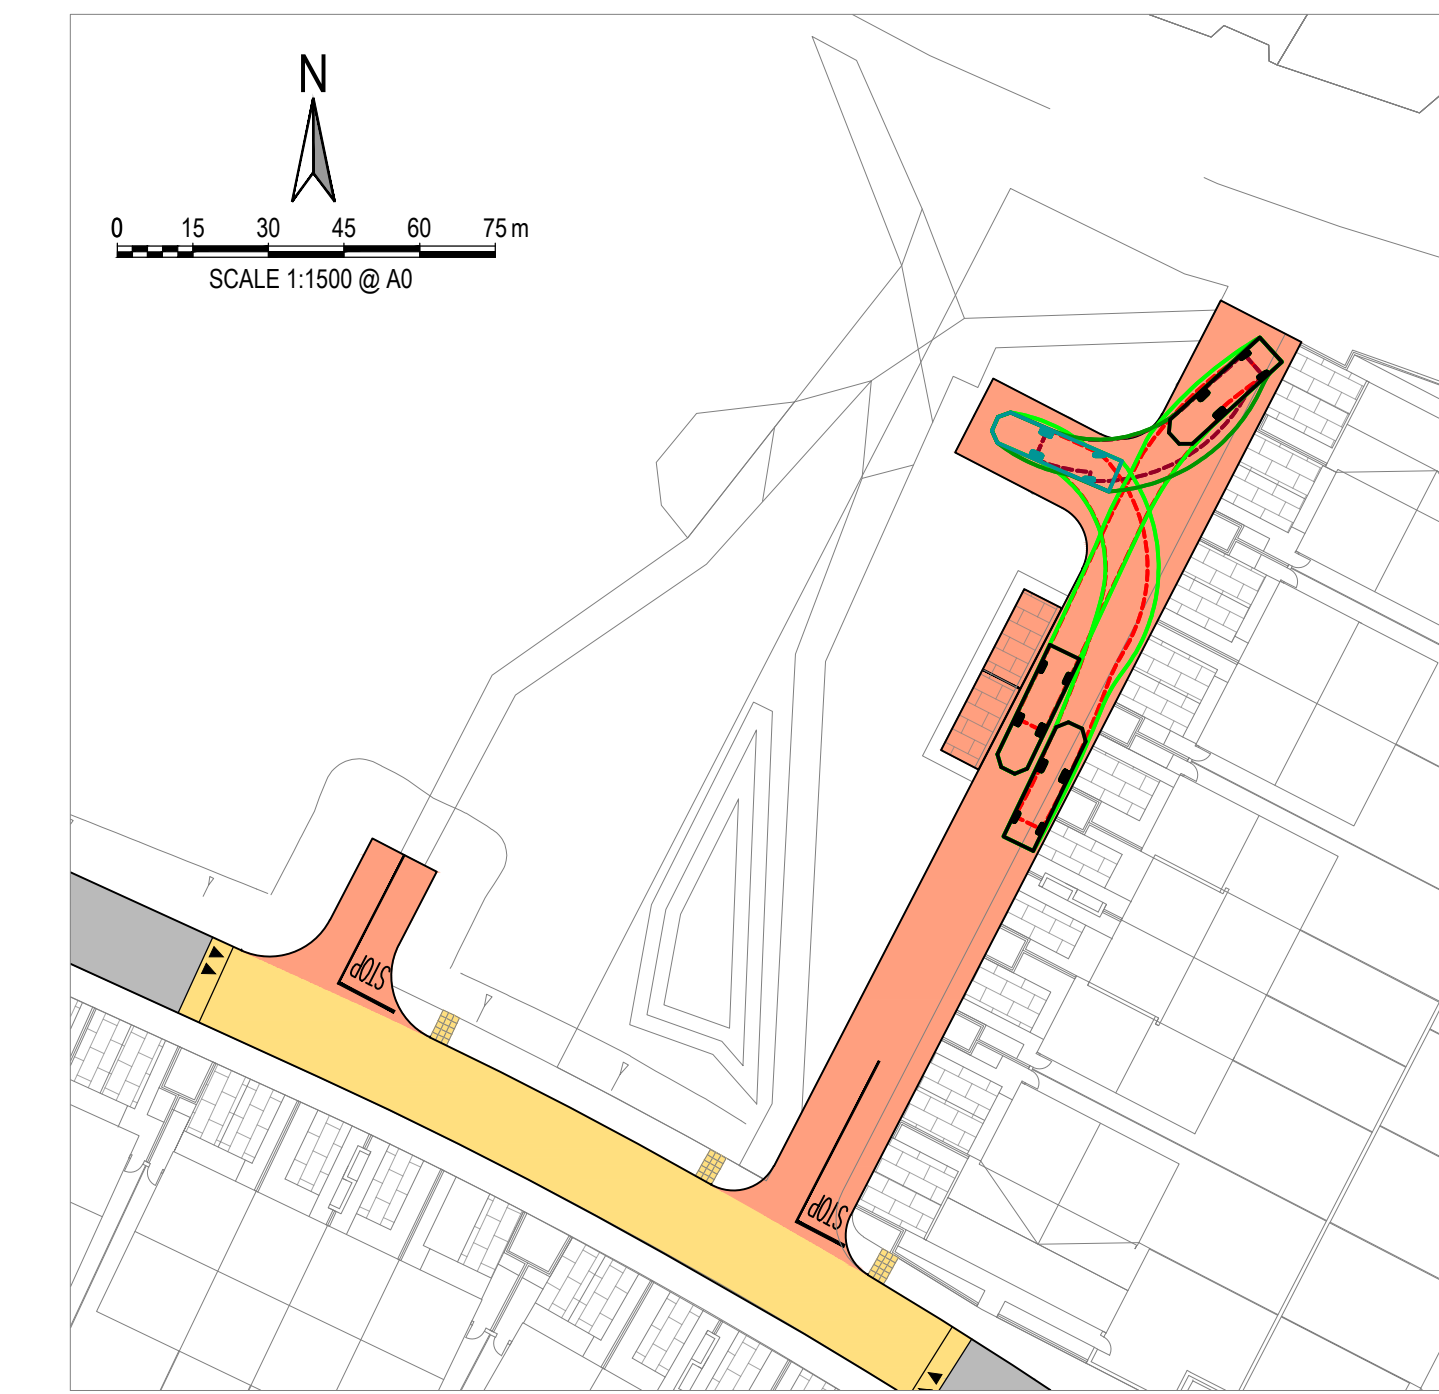


1 FIRE TENDER AT HAMMERHEAD
Scale 1:500

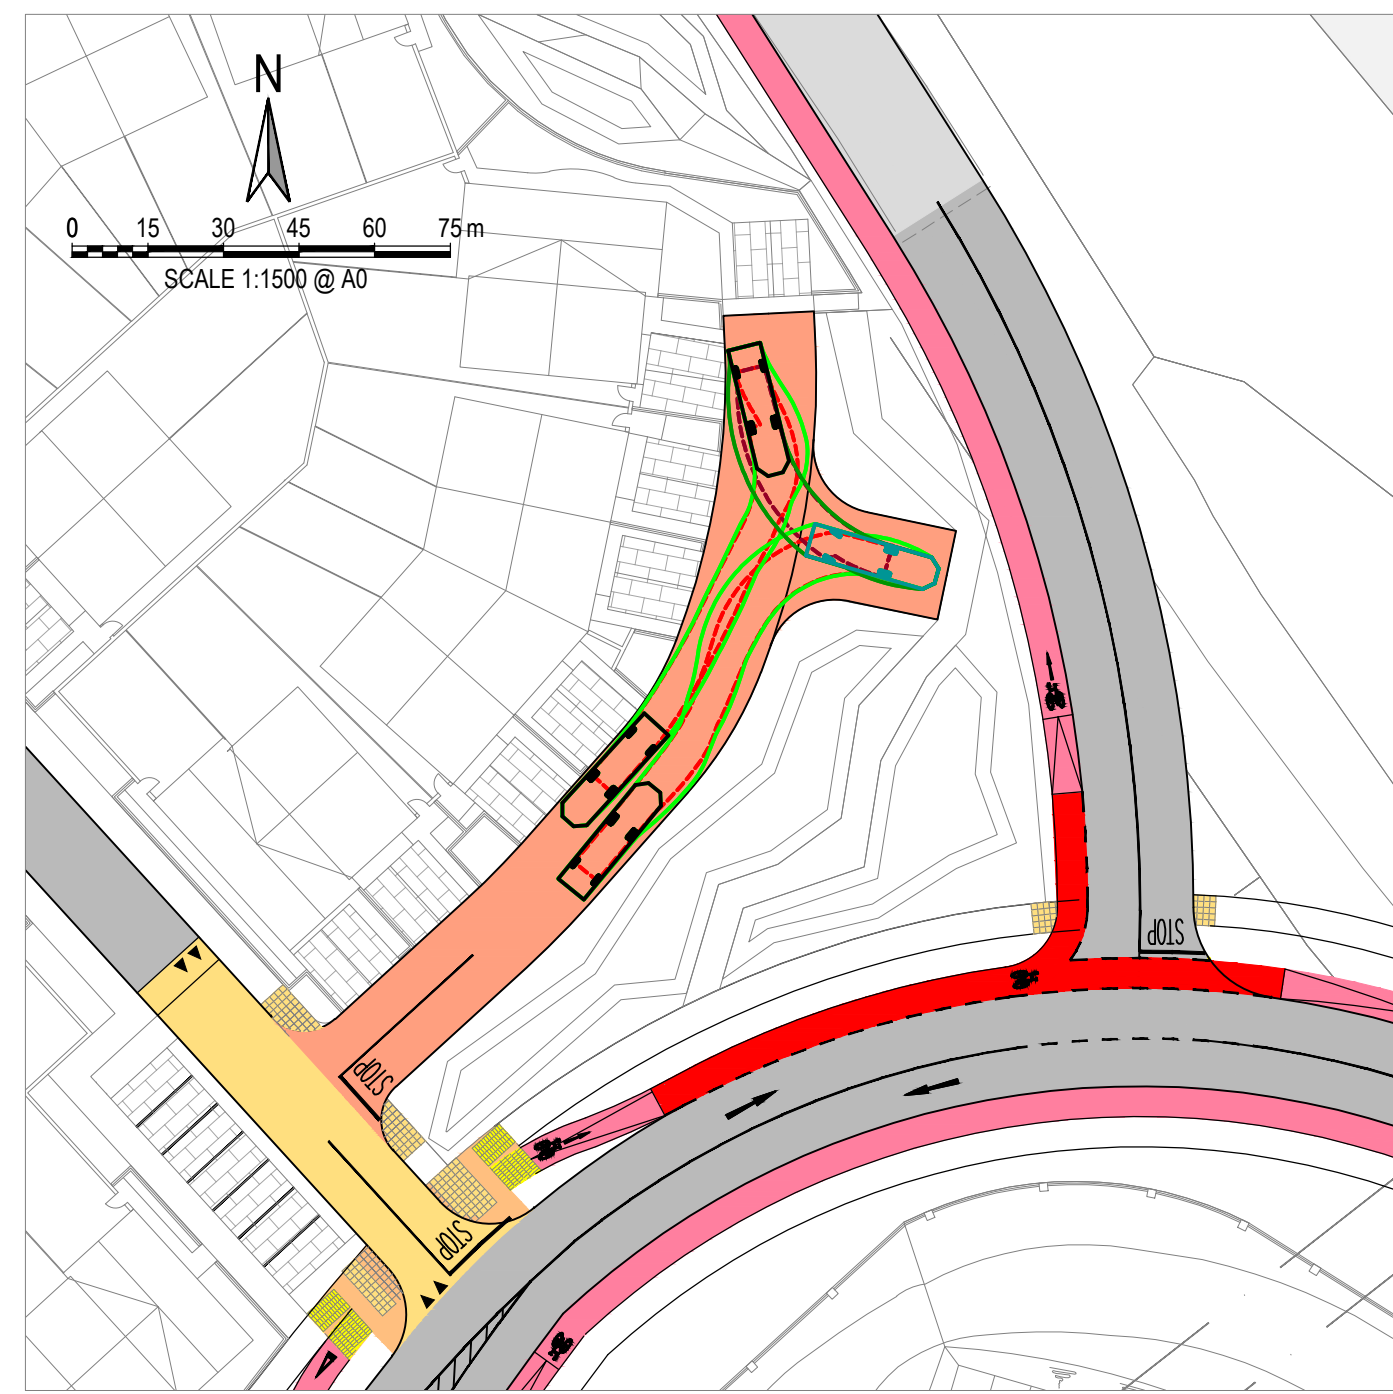

2 FIRE TENDER AT HAMMERHEAD
Scale 1:500



3 FIRE TENDER AT HAMMERHEAD
Scale 1:500

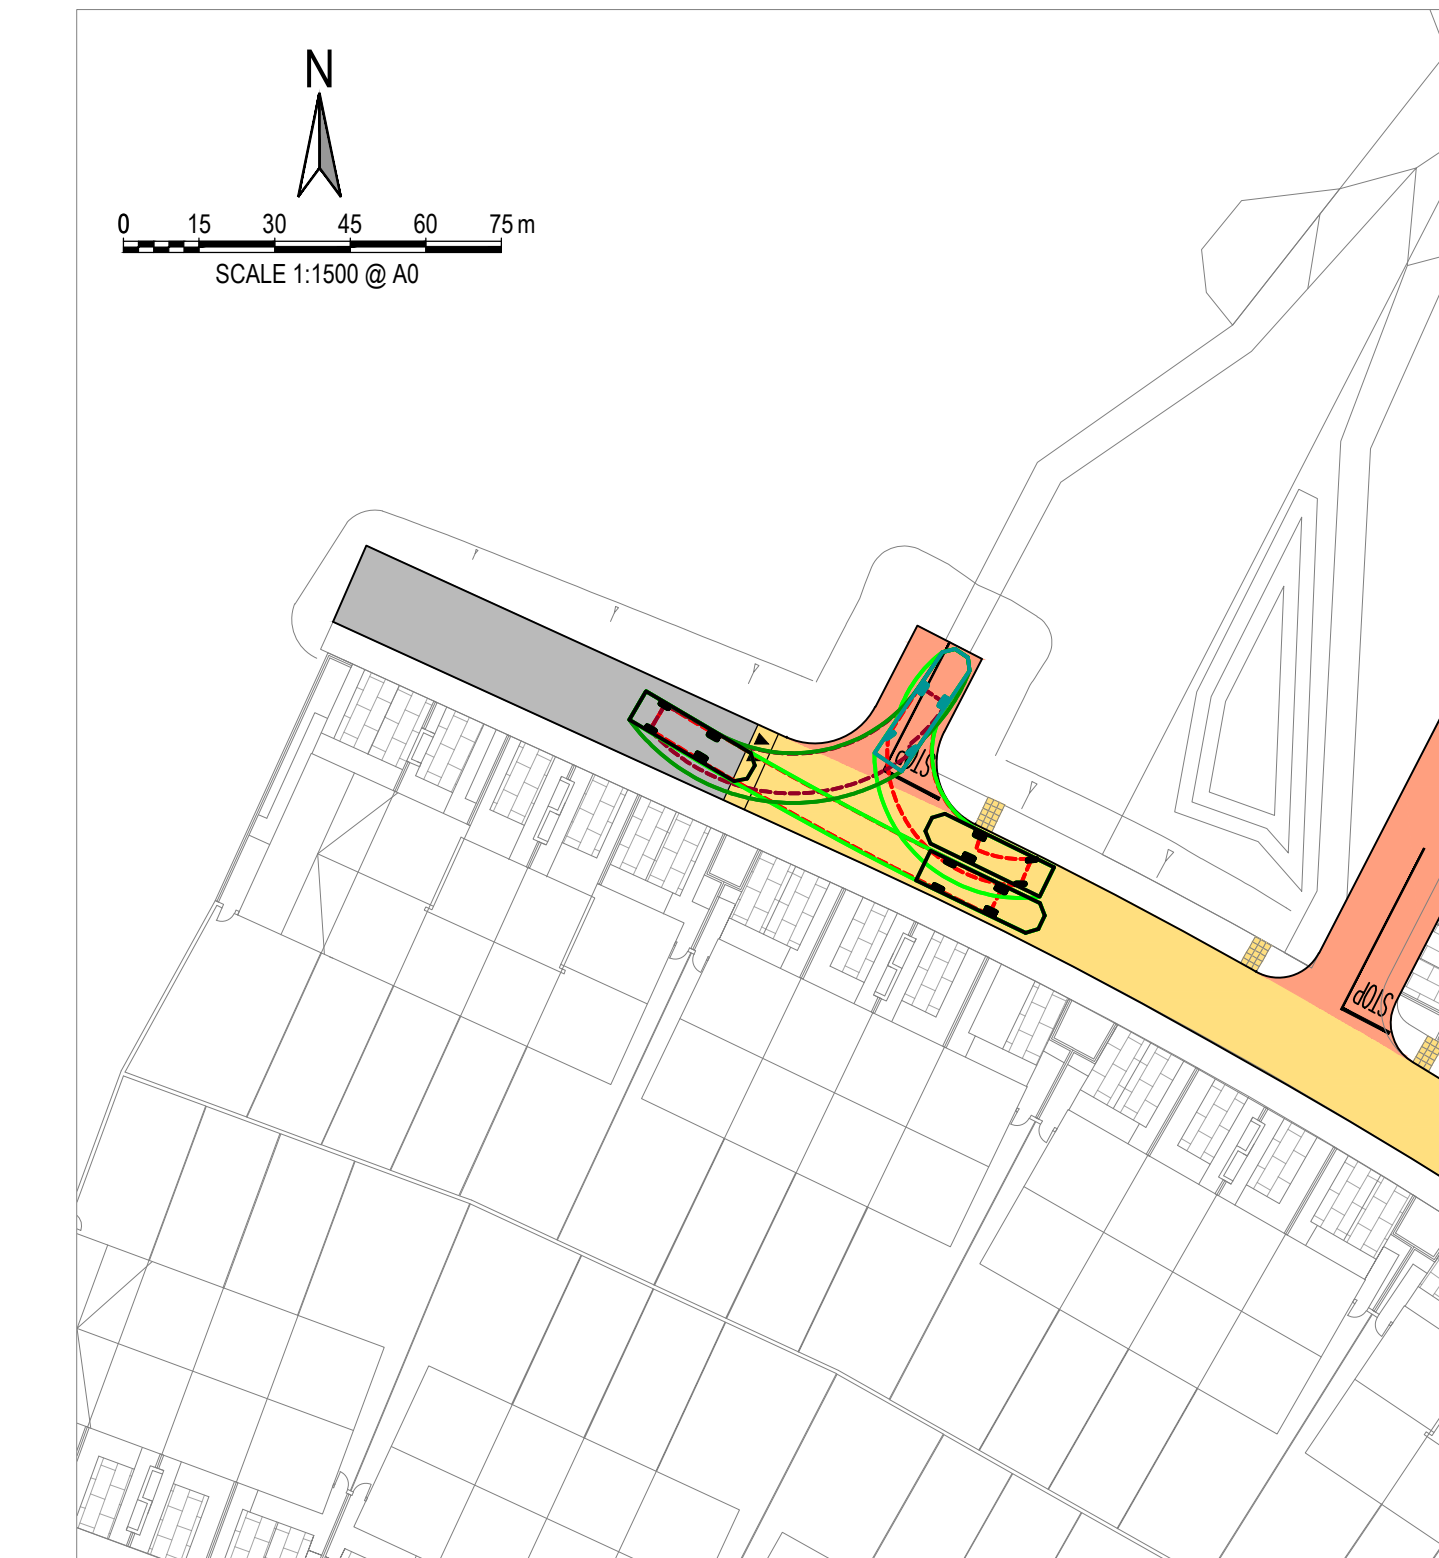

4 FIRE TENDER AT HAMMERHEAD
Scale 1:500



5 FIRE TENDER AT HAMMERHEAD
Scale 1:500




6 FIRE TENDER AT HAMMERHEAD
Scale 1:500




7 FIRE TENDER AT HOMEZONE
Scale 1:500




8 FIRE TENDER AT BEND
Scale 1:500

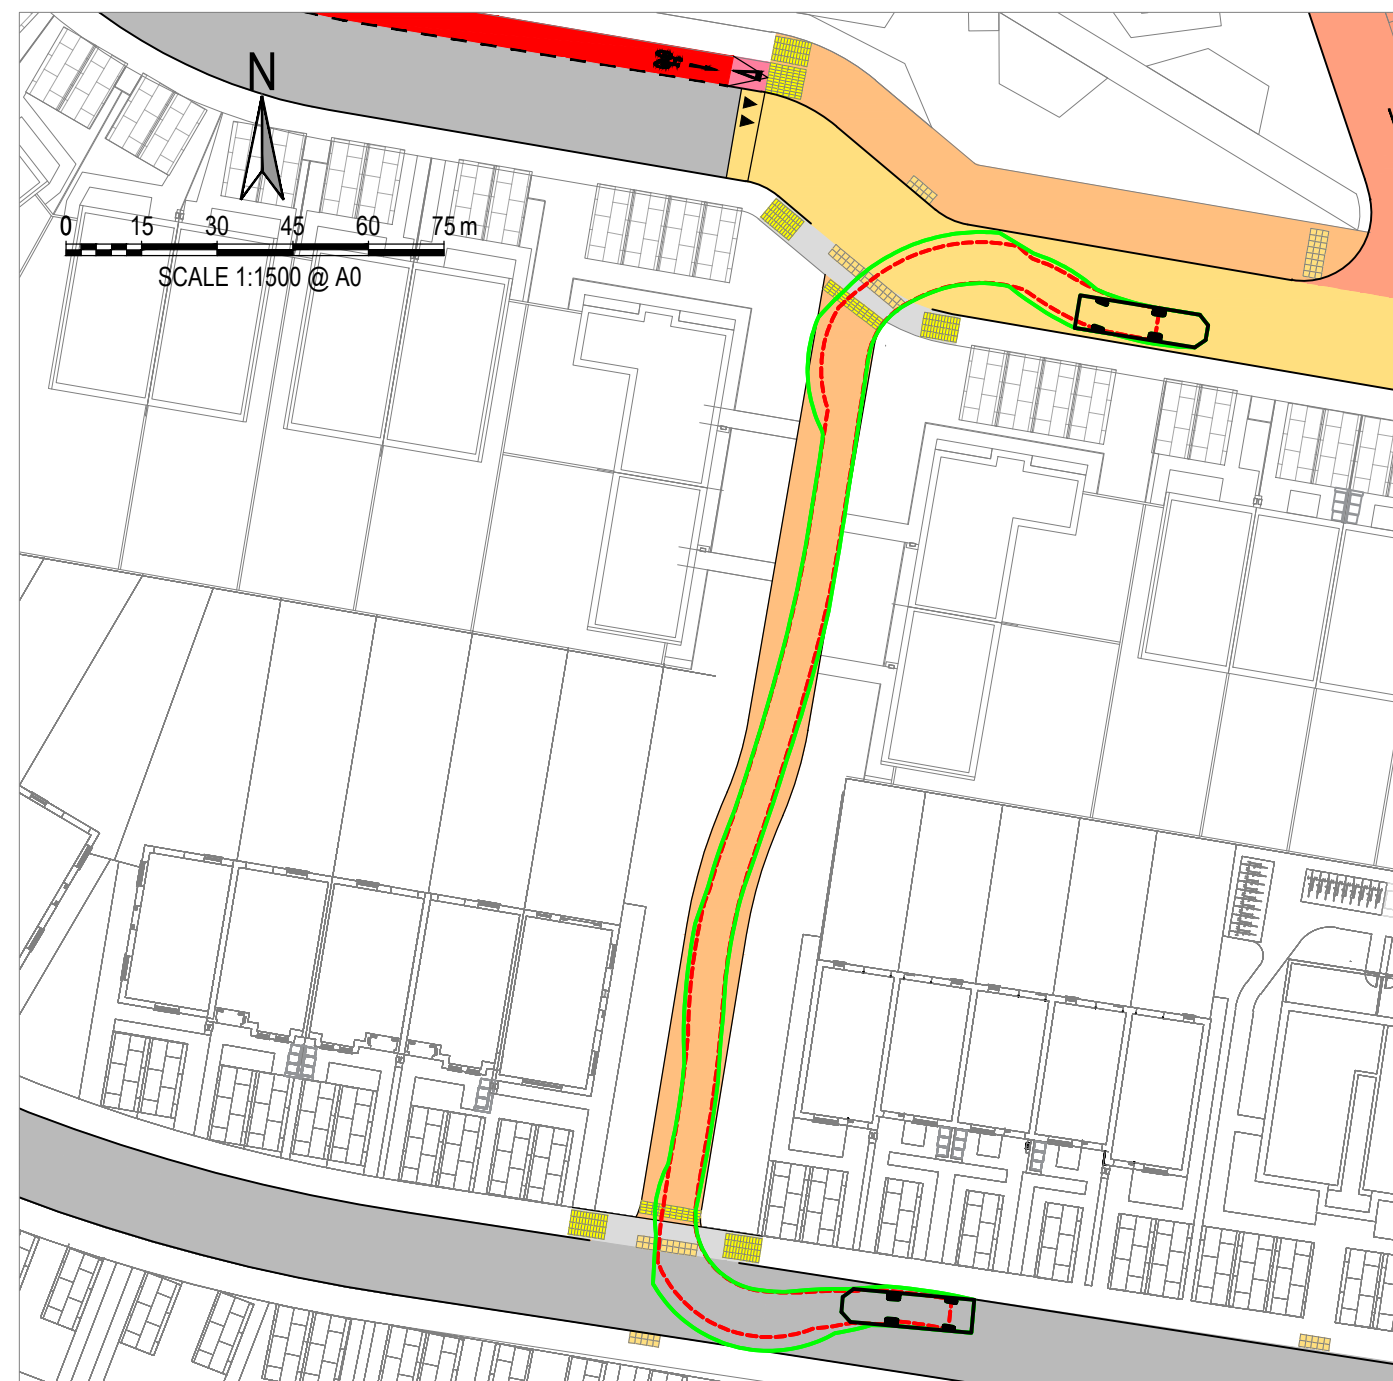

11 FIRE TENDER AT 4m ROAD
Scale 1:500

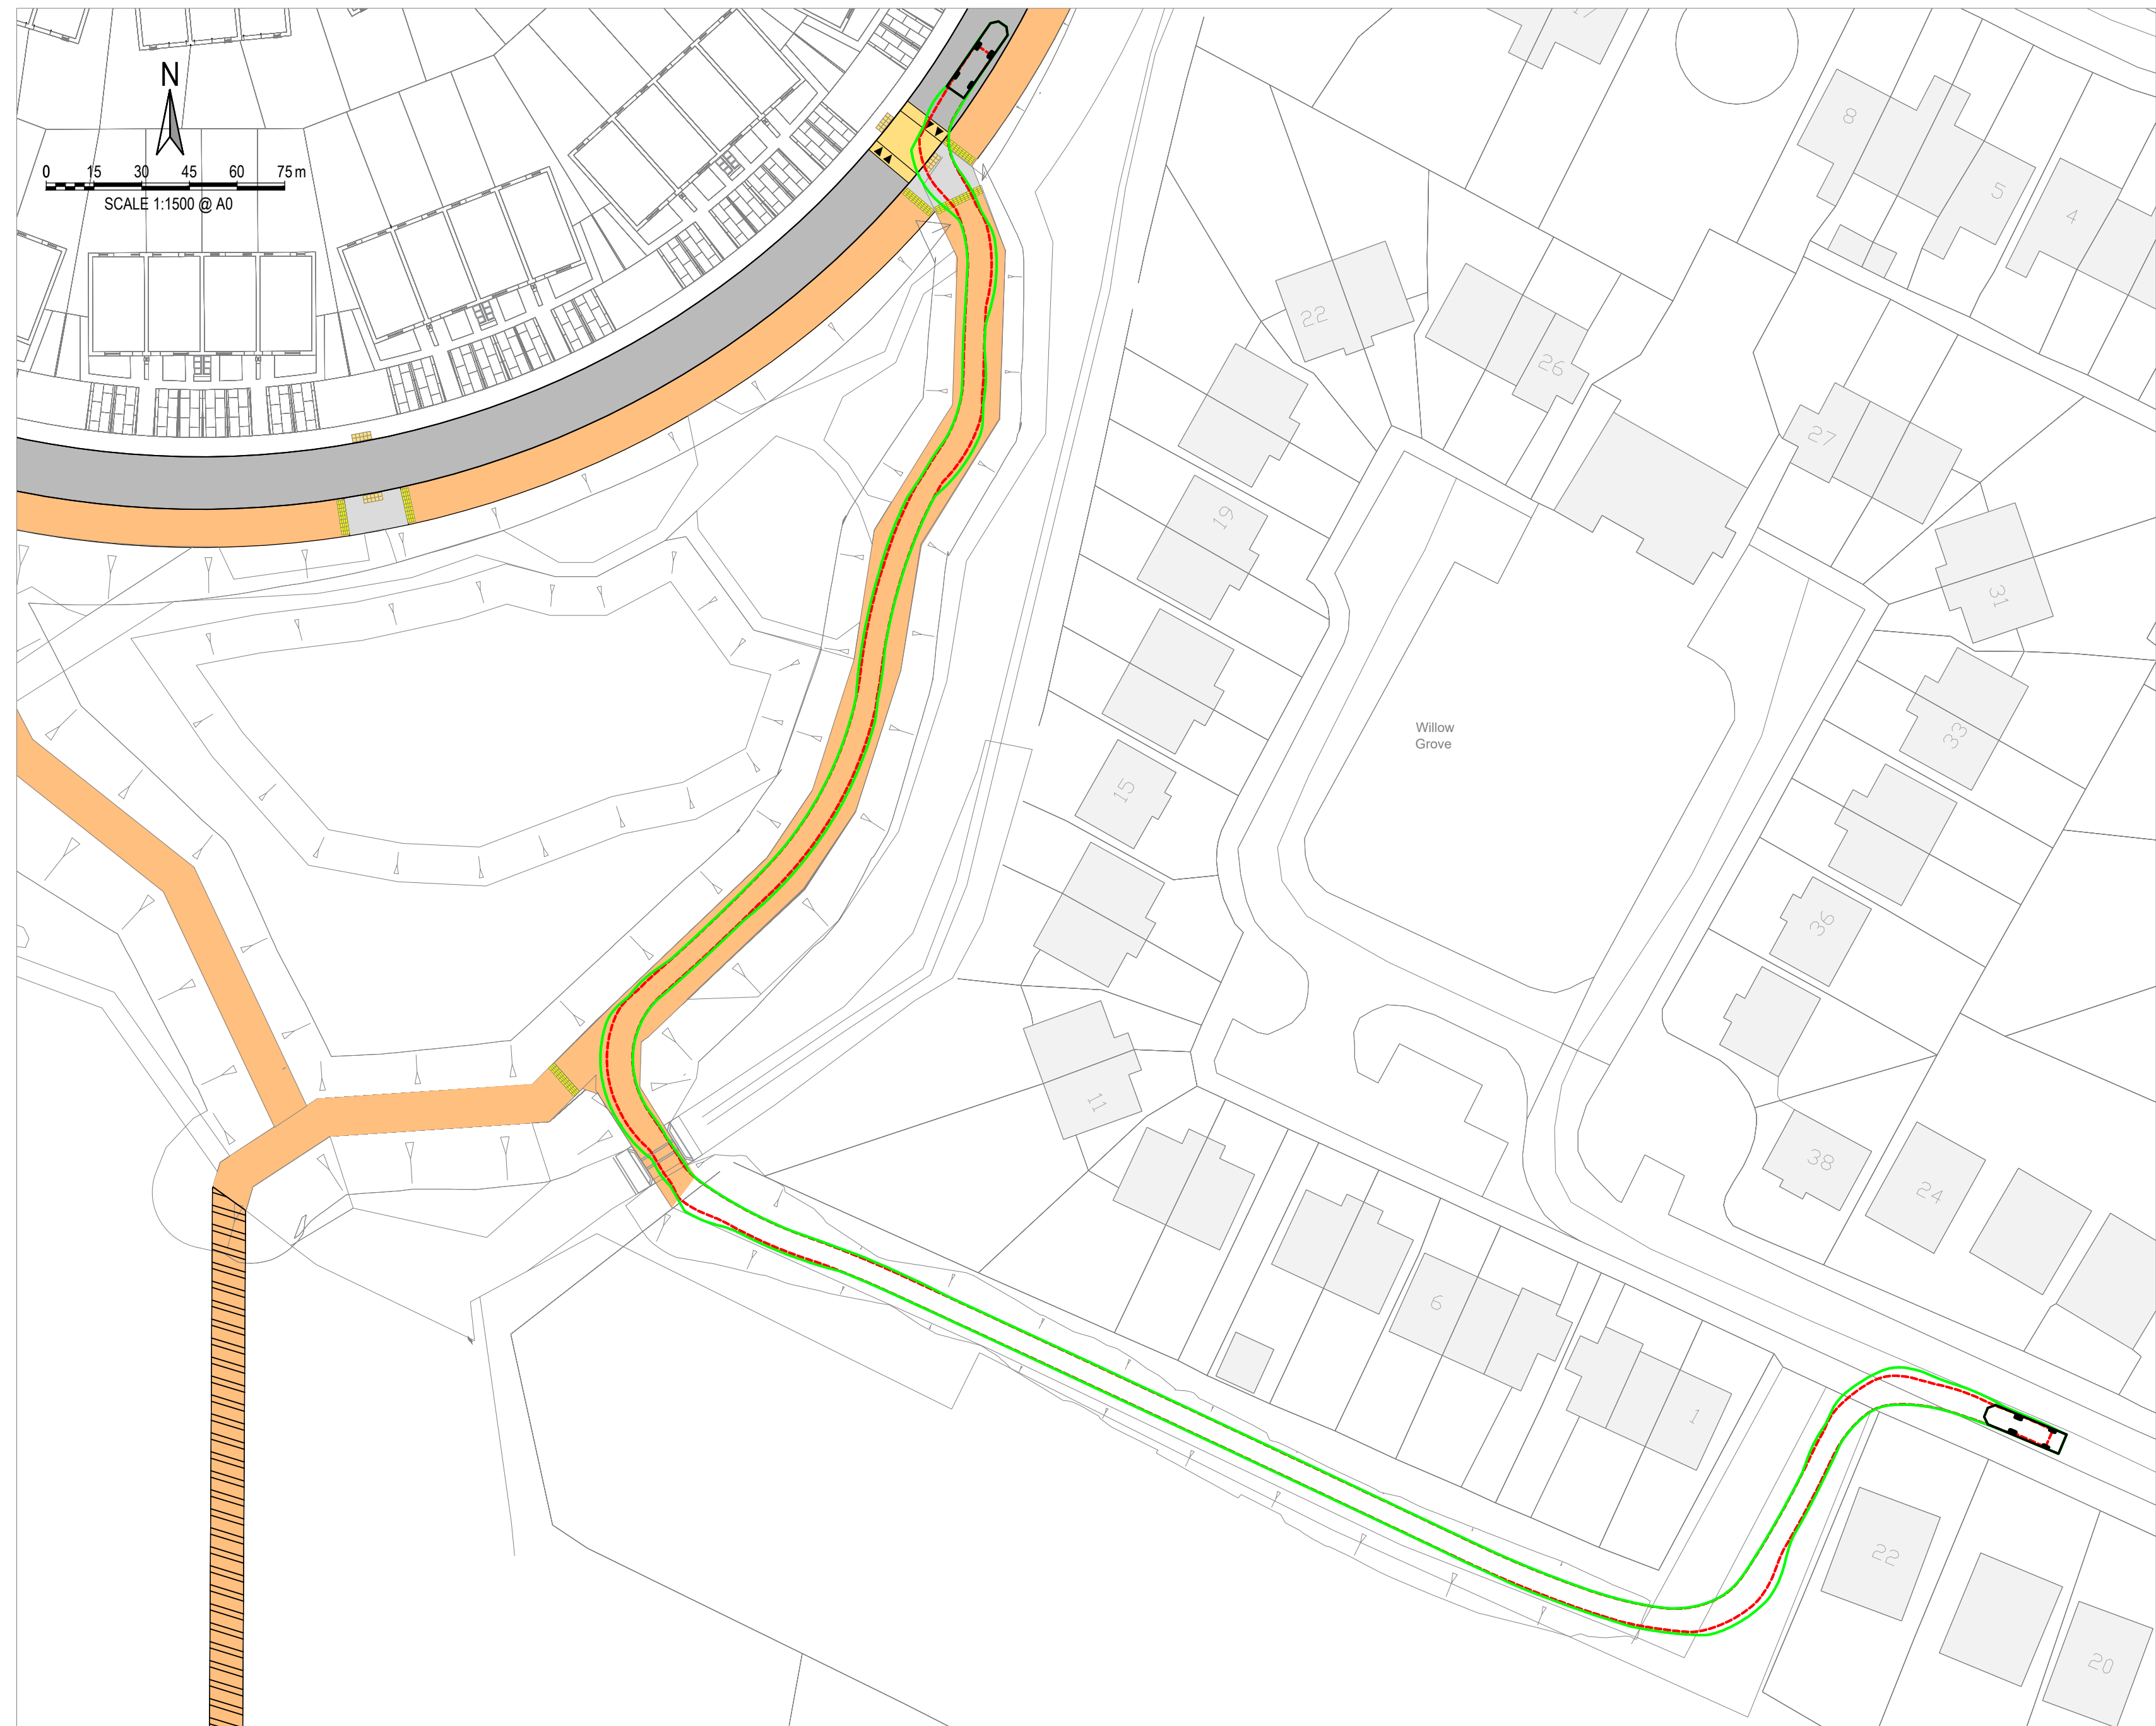

10 FIRE TENDER AT PEDESTRIAN / CYCLE LINK
Scale 1:500

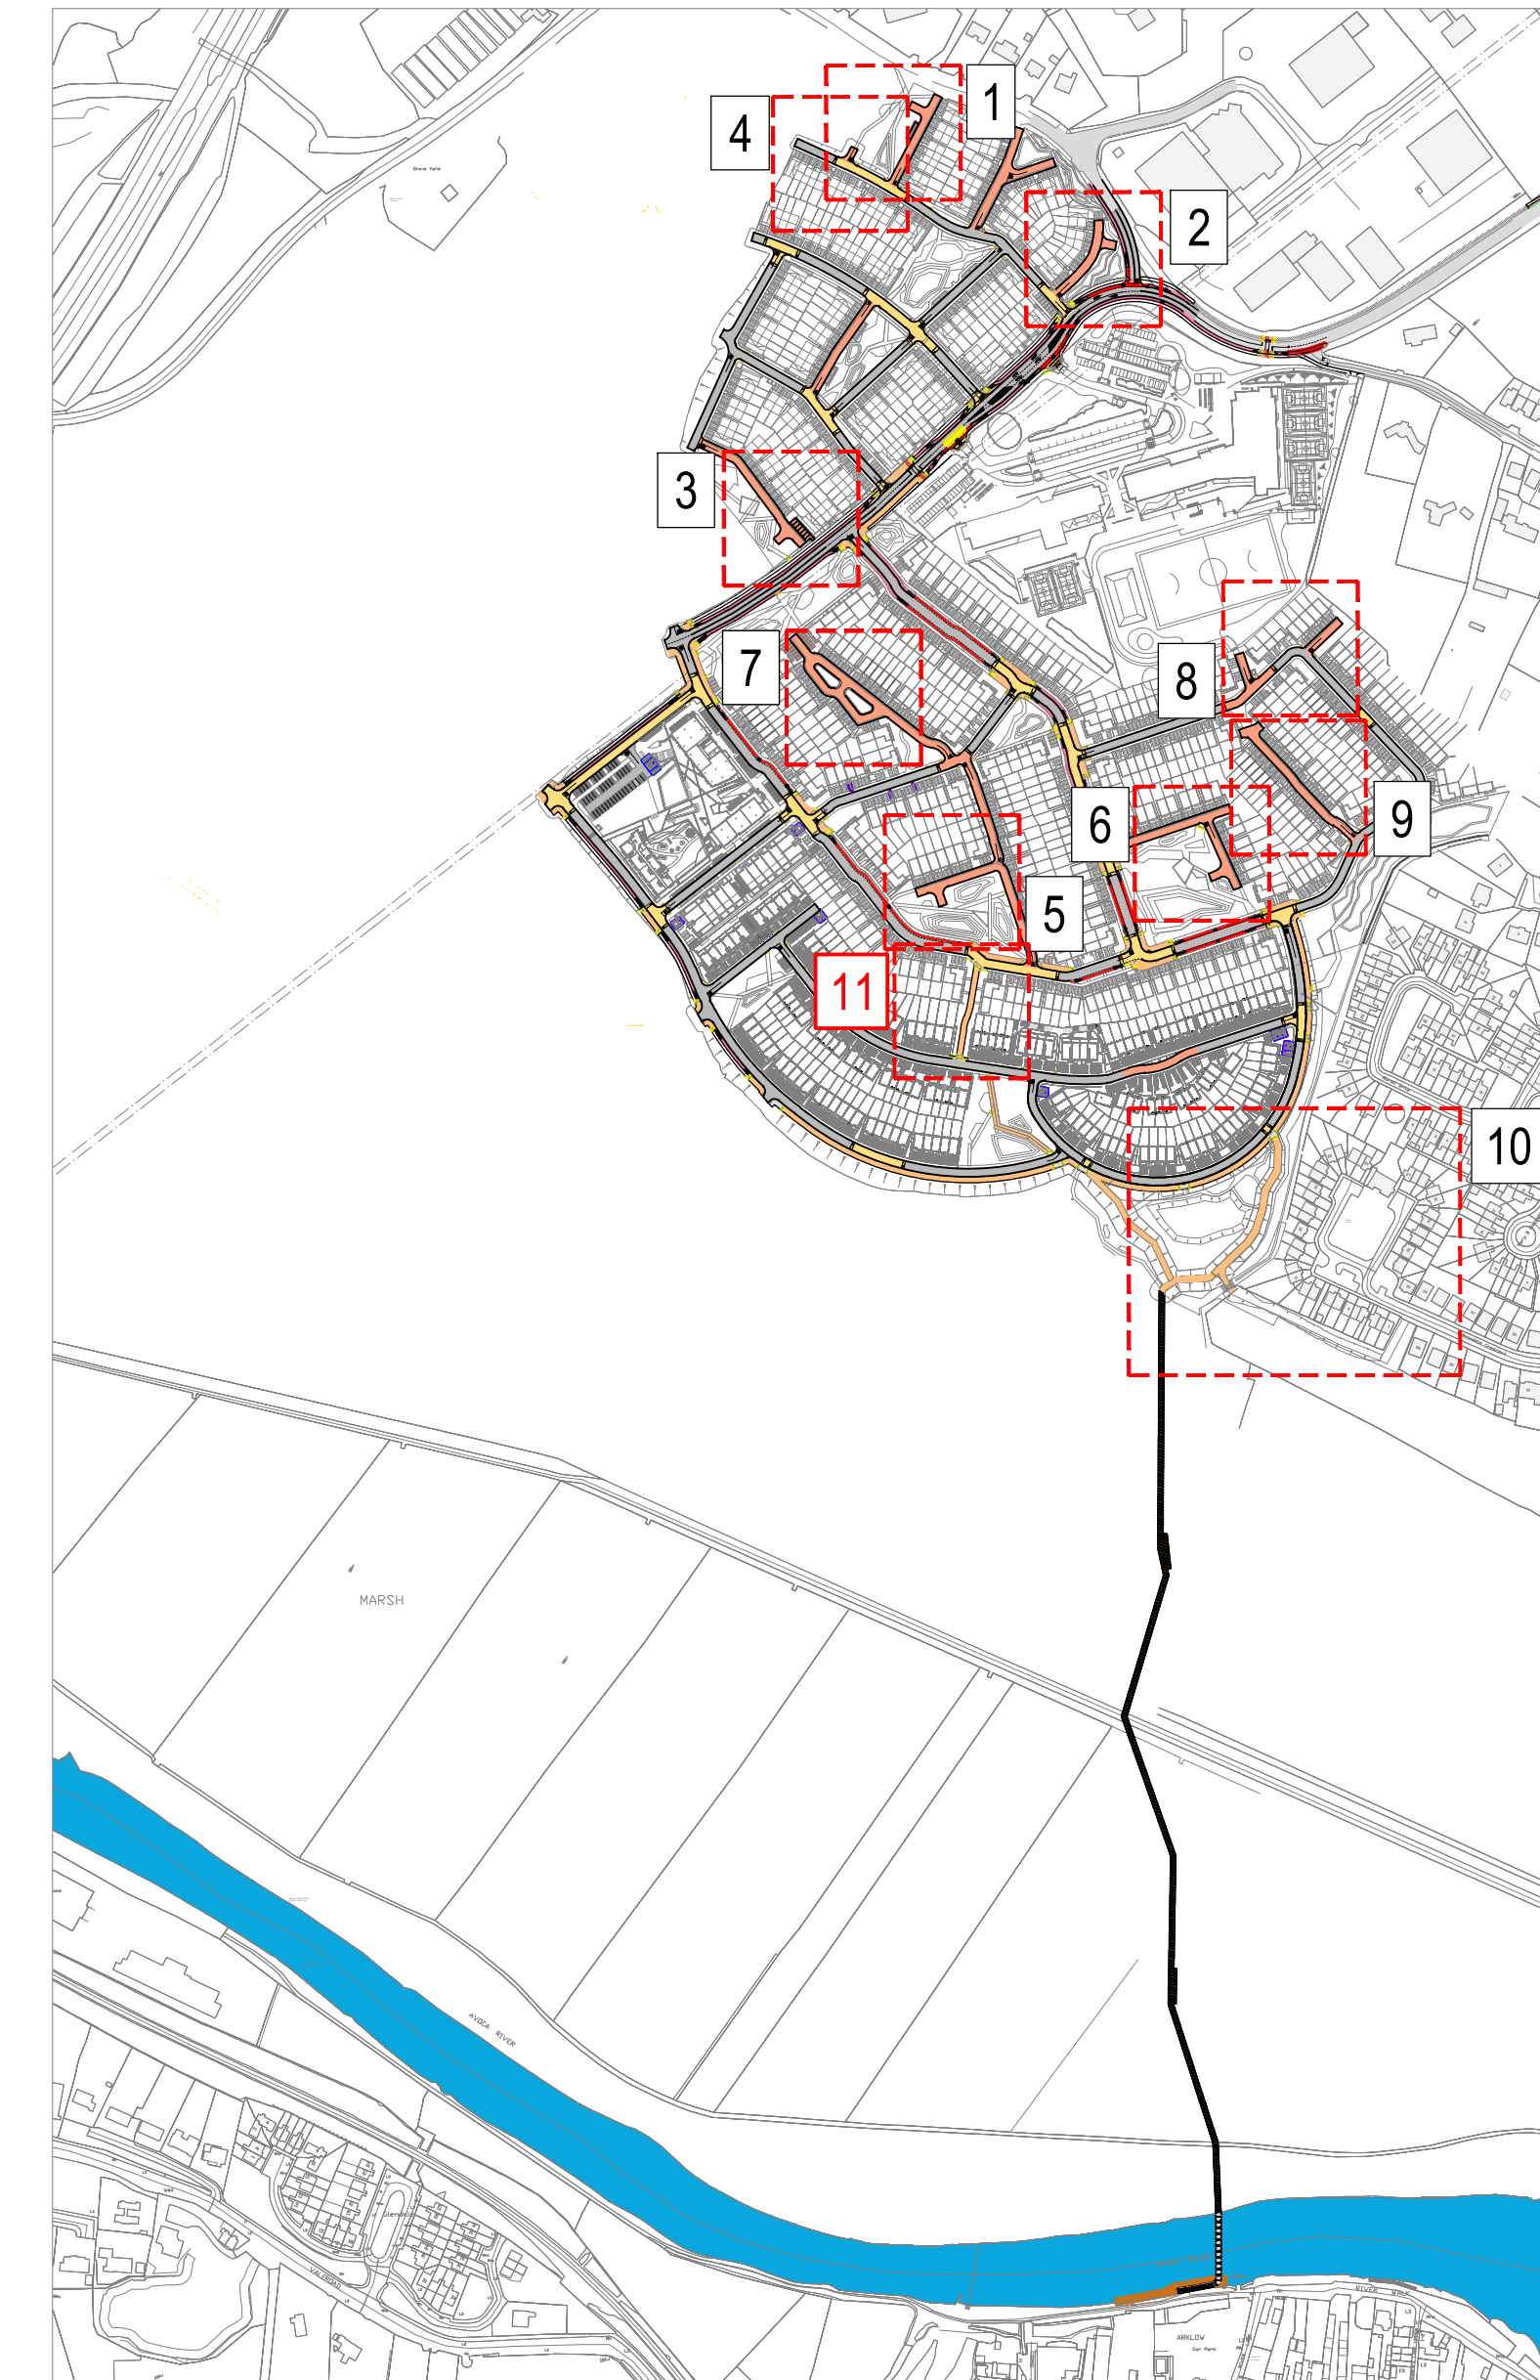

KEY PLAN SCALE 1:5000

PLANNING ISSUE

S2-P04	ISSUED FOR PLANNING	19.05.2025	KD	MJC
S2-P03	ISSUED FOR INFORMATION	16.04.2025	KD	MJC
S2-P02	ISSUED FOR S2B	25.10.2024	KD	MJC
S2-P01	DRAFT ISSUE	18.10.2024	NQ	MJC
Rev.	Note	Date	Drawn	Check
DONNACHADH O'BRIEN & ASSOCIATES CONSULTING ENGINEERS				
UNIT 3C ELAM HOUSE MILLENNIUM PARK NAAS CO. KILDARE				
P +353 45 984 042				
Client: CERTAIN ASSETS OF DAWN HILL AND WINDHILL LIMITED				
Project: LANDS AT KILBRIDE, ARKLOW, Co. WICKLOW				
Drawing Title: PROPOSED AUTOTRACKS - FIRE TENDER				
Drawn By: NQ	Checked By: PD	Approved By: DOB	Date: OCT 24	Scale: 1:500
Project Number: DOBA2432	Drawing Number: 2432-DOB-XX-SI-DR-C-0810	Status Code: S2	Rev Number: P04	Sheet Size: A0