


NOTES:

- FOR STANDARD DOBA NOTES REFER TO DRAWING 2432-DOB-XX-SI-DR-S-0001 & S-0002
- REFER TO ARCHITECTS DRAWINGS FOR ALL SITE & APPLICATION BOUNDARIES
- THIS DRAWING IS TO BE READ IN CONJUNCTION WITH ALL OTHER RELEVANT ARCHITECTS & ENGINEERS DRAWINGS AND SPECIFICATIONS
- USE FIGURED DIMENSIONS ONLY. DO NOT SCALE
- REFER TO SURVEY DRAWINGS FOR EXISTING SERVICES LAYOUTS AND MANHOLE INFORMATION
- ALL EXISTING SURFACES TO BE REINSTATED FOLLOWING DIVERSION OF SERVICES/CONSTRUCTION OF NEW SERVICES
- THE CONTRACTOR SHALL VERIFY ALL DIMENSIONS AND LEVELS WITH ARCHITECTURAL DRAWINGS PRIOR TO START OF CONSTRUCTION. ANY DISCREPANCIES TO BE NOTIFIED TO THE ENGINEER & ARCHITECT FOR RESOLUTION
- CONTRACTOR TO ENSURE ALL WATER & WASTEWATER RELATED WORKS ARE IN ACCORDANCE WITH THE IRISH WATER WATER INFRASTRUCTURE & WASTEWATER INFRASTRUCTURE CODE OF PRACTICE & STANDARD DETAILS DOCUMENTS
- TESTING OF ALL GRAVITY SEWERS AND MANHOLES TO BE IN ACCORDANCE WITH IRISH WATER CODE OF PRACTICE FOR WASTEWATER INFRASTRUCTURE SECTION 4.10 TESTING OF GRAVITY SEWERS & MANHOLES


LEGEND:

- OUTLINE OF TYRES
- OUTLINE OF CARRIAGE
- OUTLINE OF TYRES (REVERSING)
- OUTLINE OF CARRIAGE (REVERSING)

REFUSE VEHICLE PROFILE:

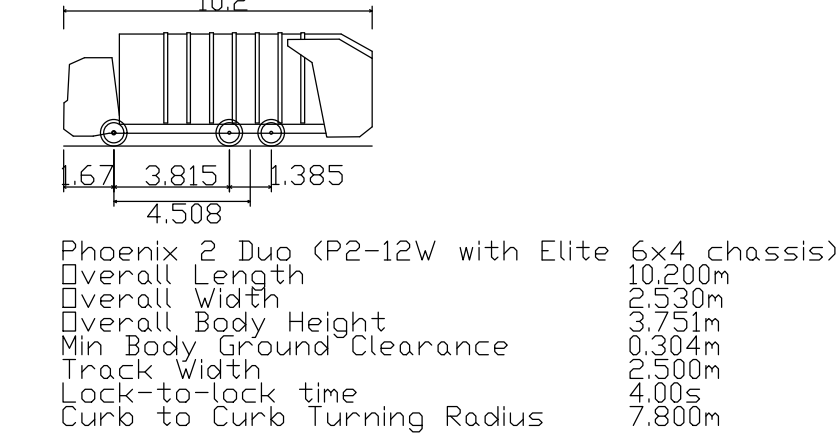

1 REFUSE VEHICLE AT HAMMERHEAD
Scale 1:500

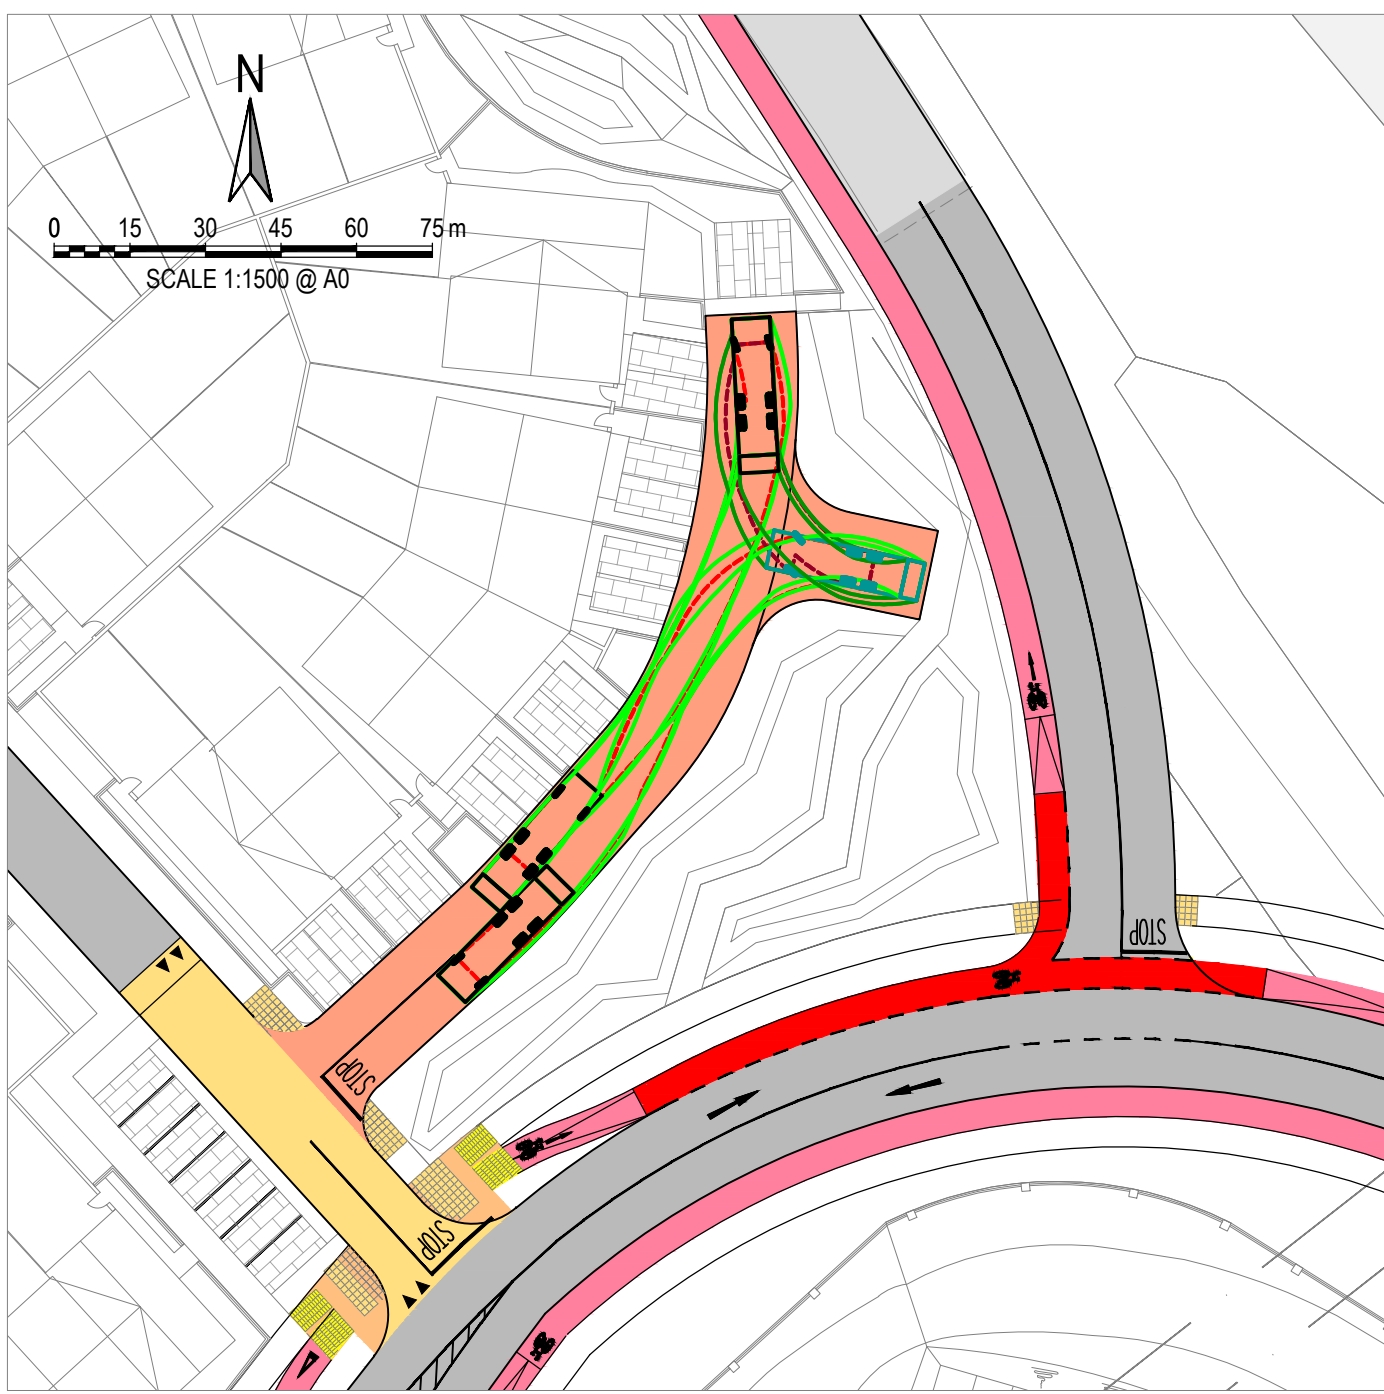

2 REFUSE VEHICLE AT HAMMERHEAD
Scale 1:500




3 REFUSE VEHICLE AT HAMMERHEAD
Scale 1:500



4 REFUSE VEHICLE AT HAMMERHEAD
Scale 1:500



5 REFUSE VEHICLE AT HAMMERHEAD
Scale 1:500

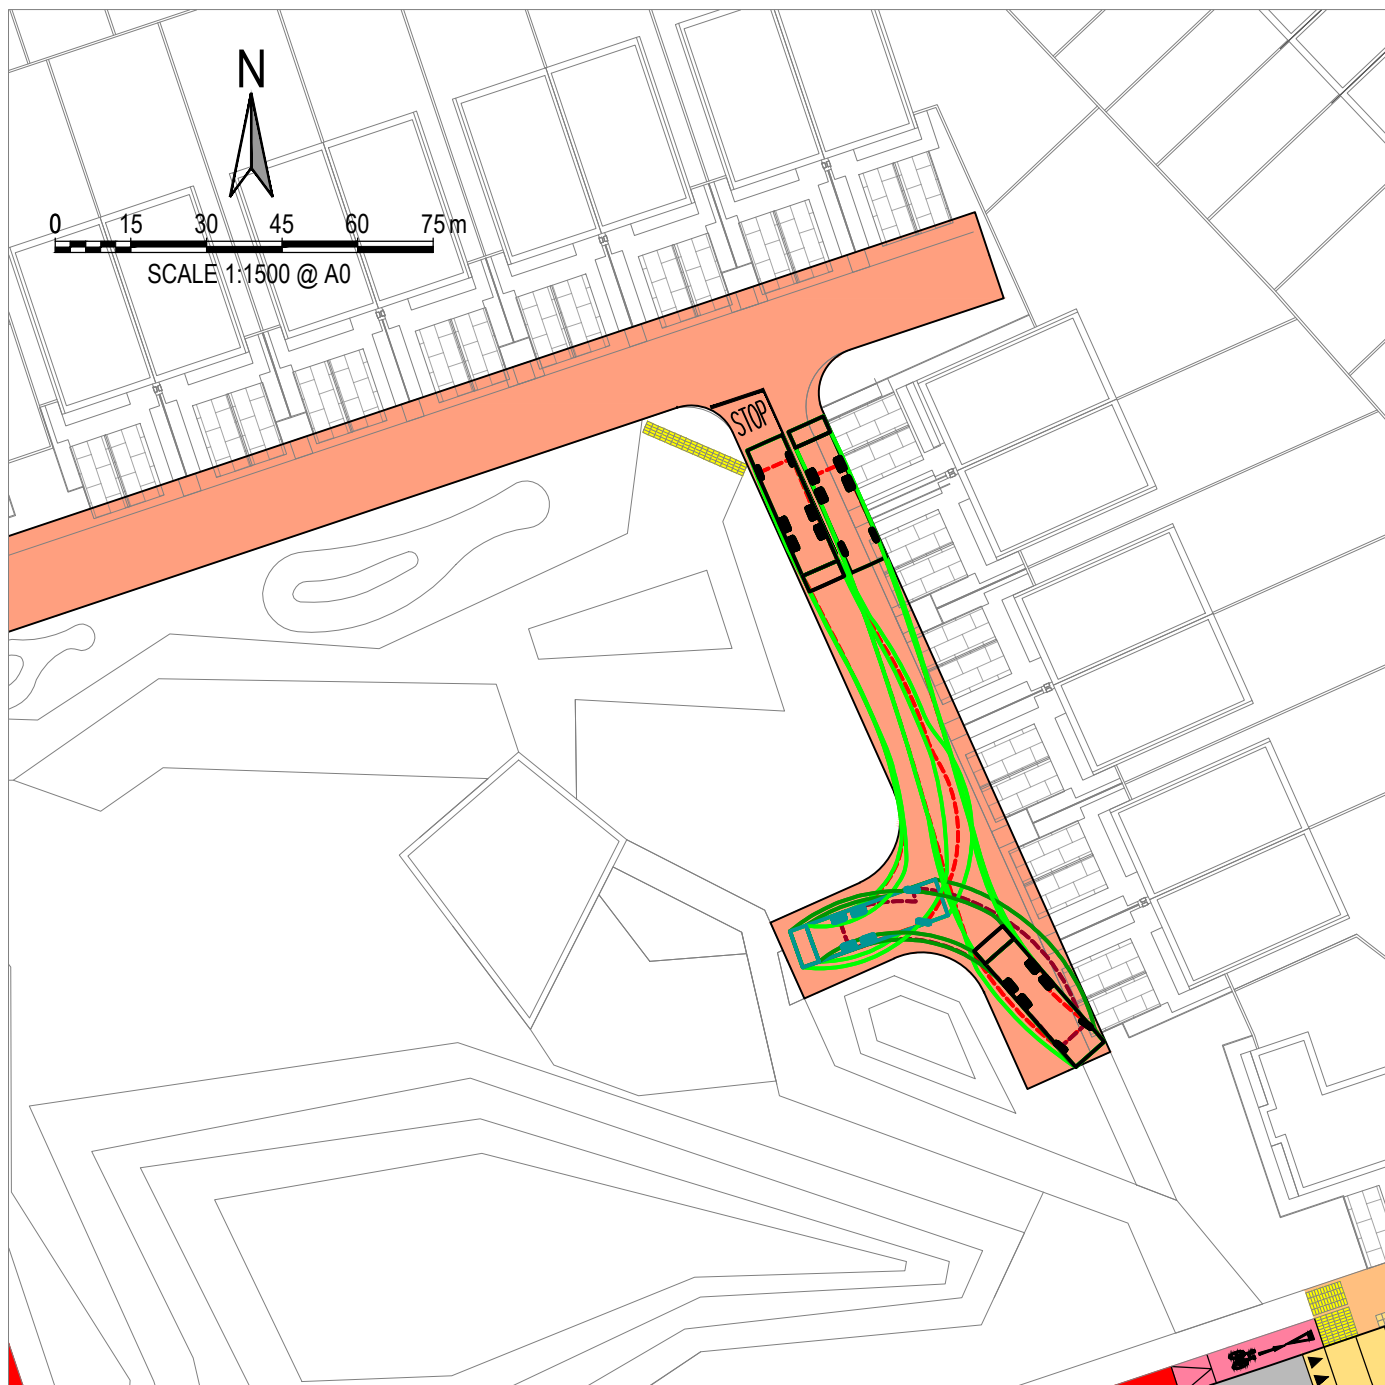


6 REFUSE VEHICLE AT HAMMERHEAD
Scale 1:500




7 REFUSE VEHICLE AT HOMEZONE
Scale 1:500



8 REFUSE VEHICLE AT BEND
Scale 1:500

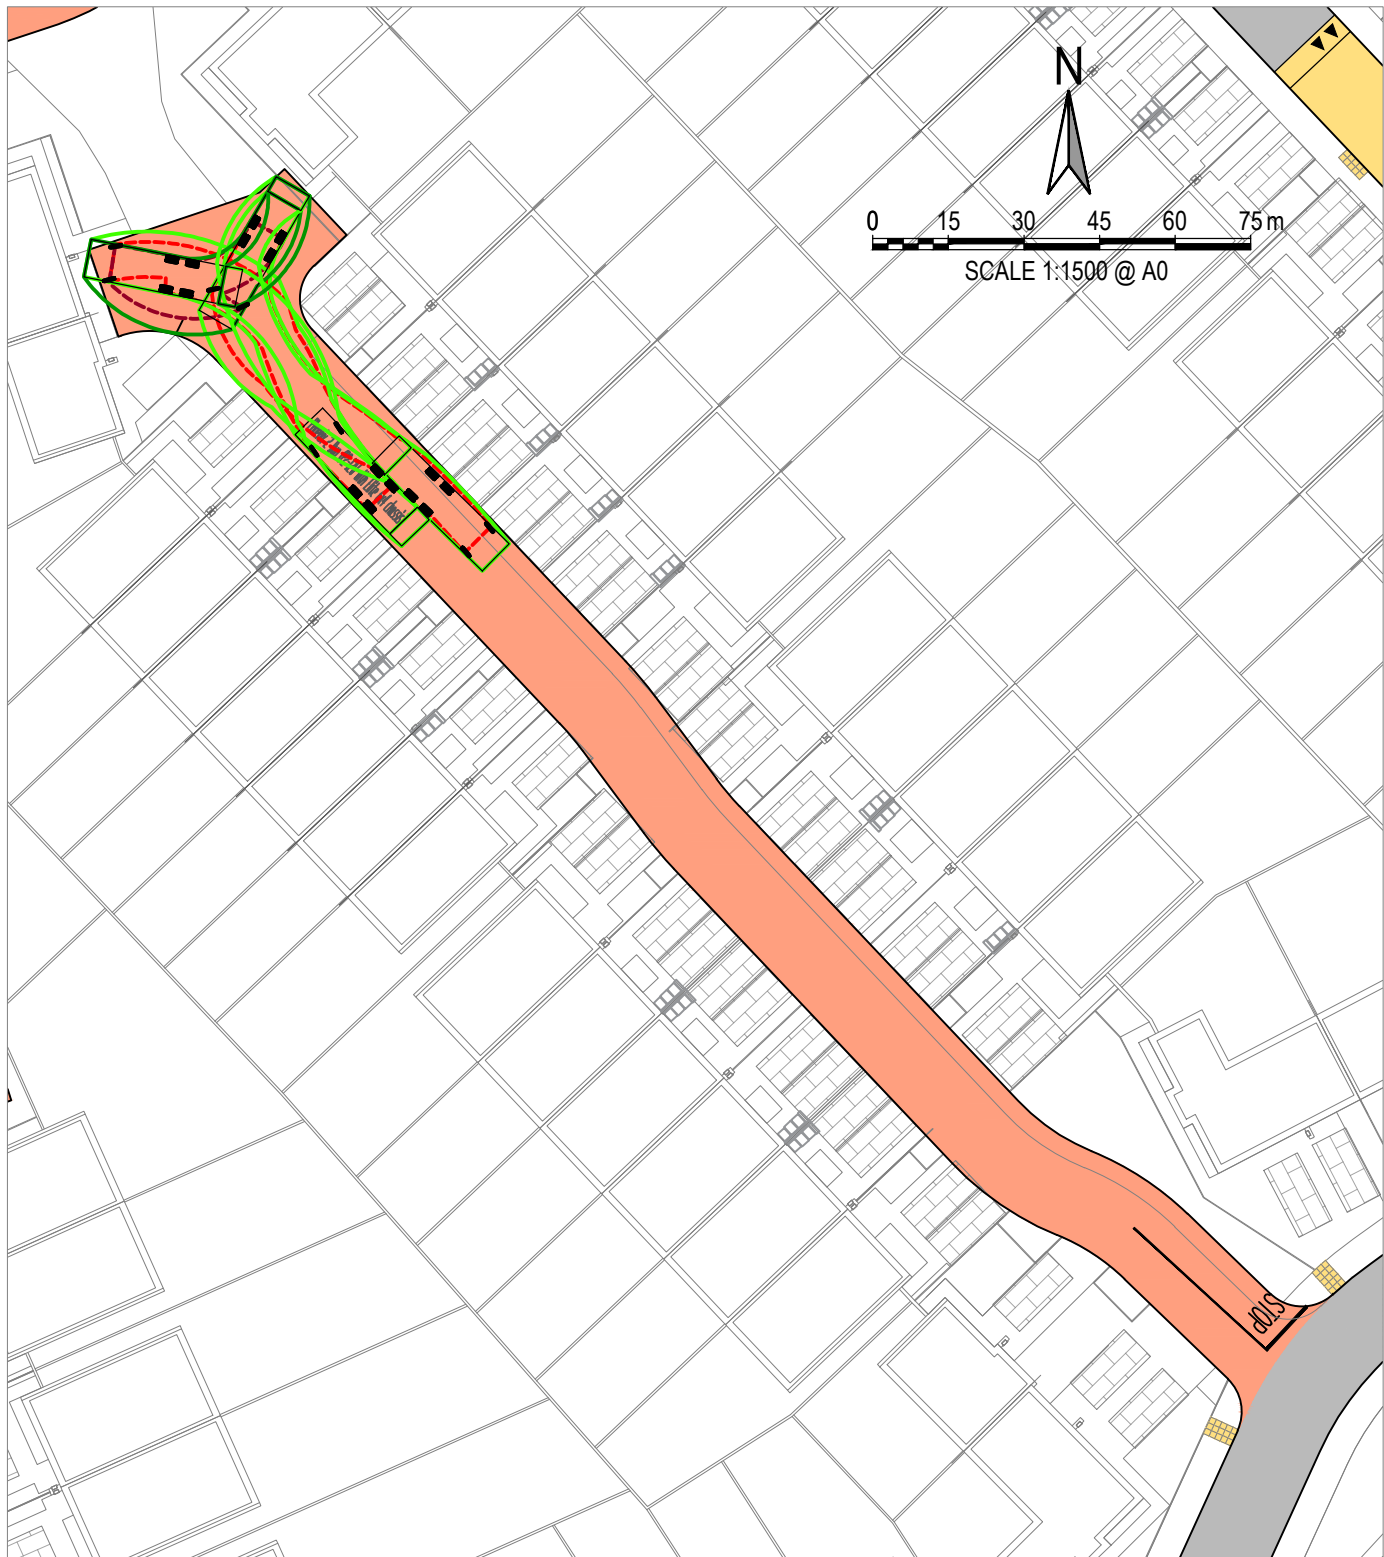

9 REFUSE VEHICLE AT BEND
Scale 1:500

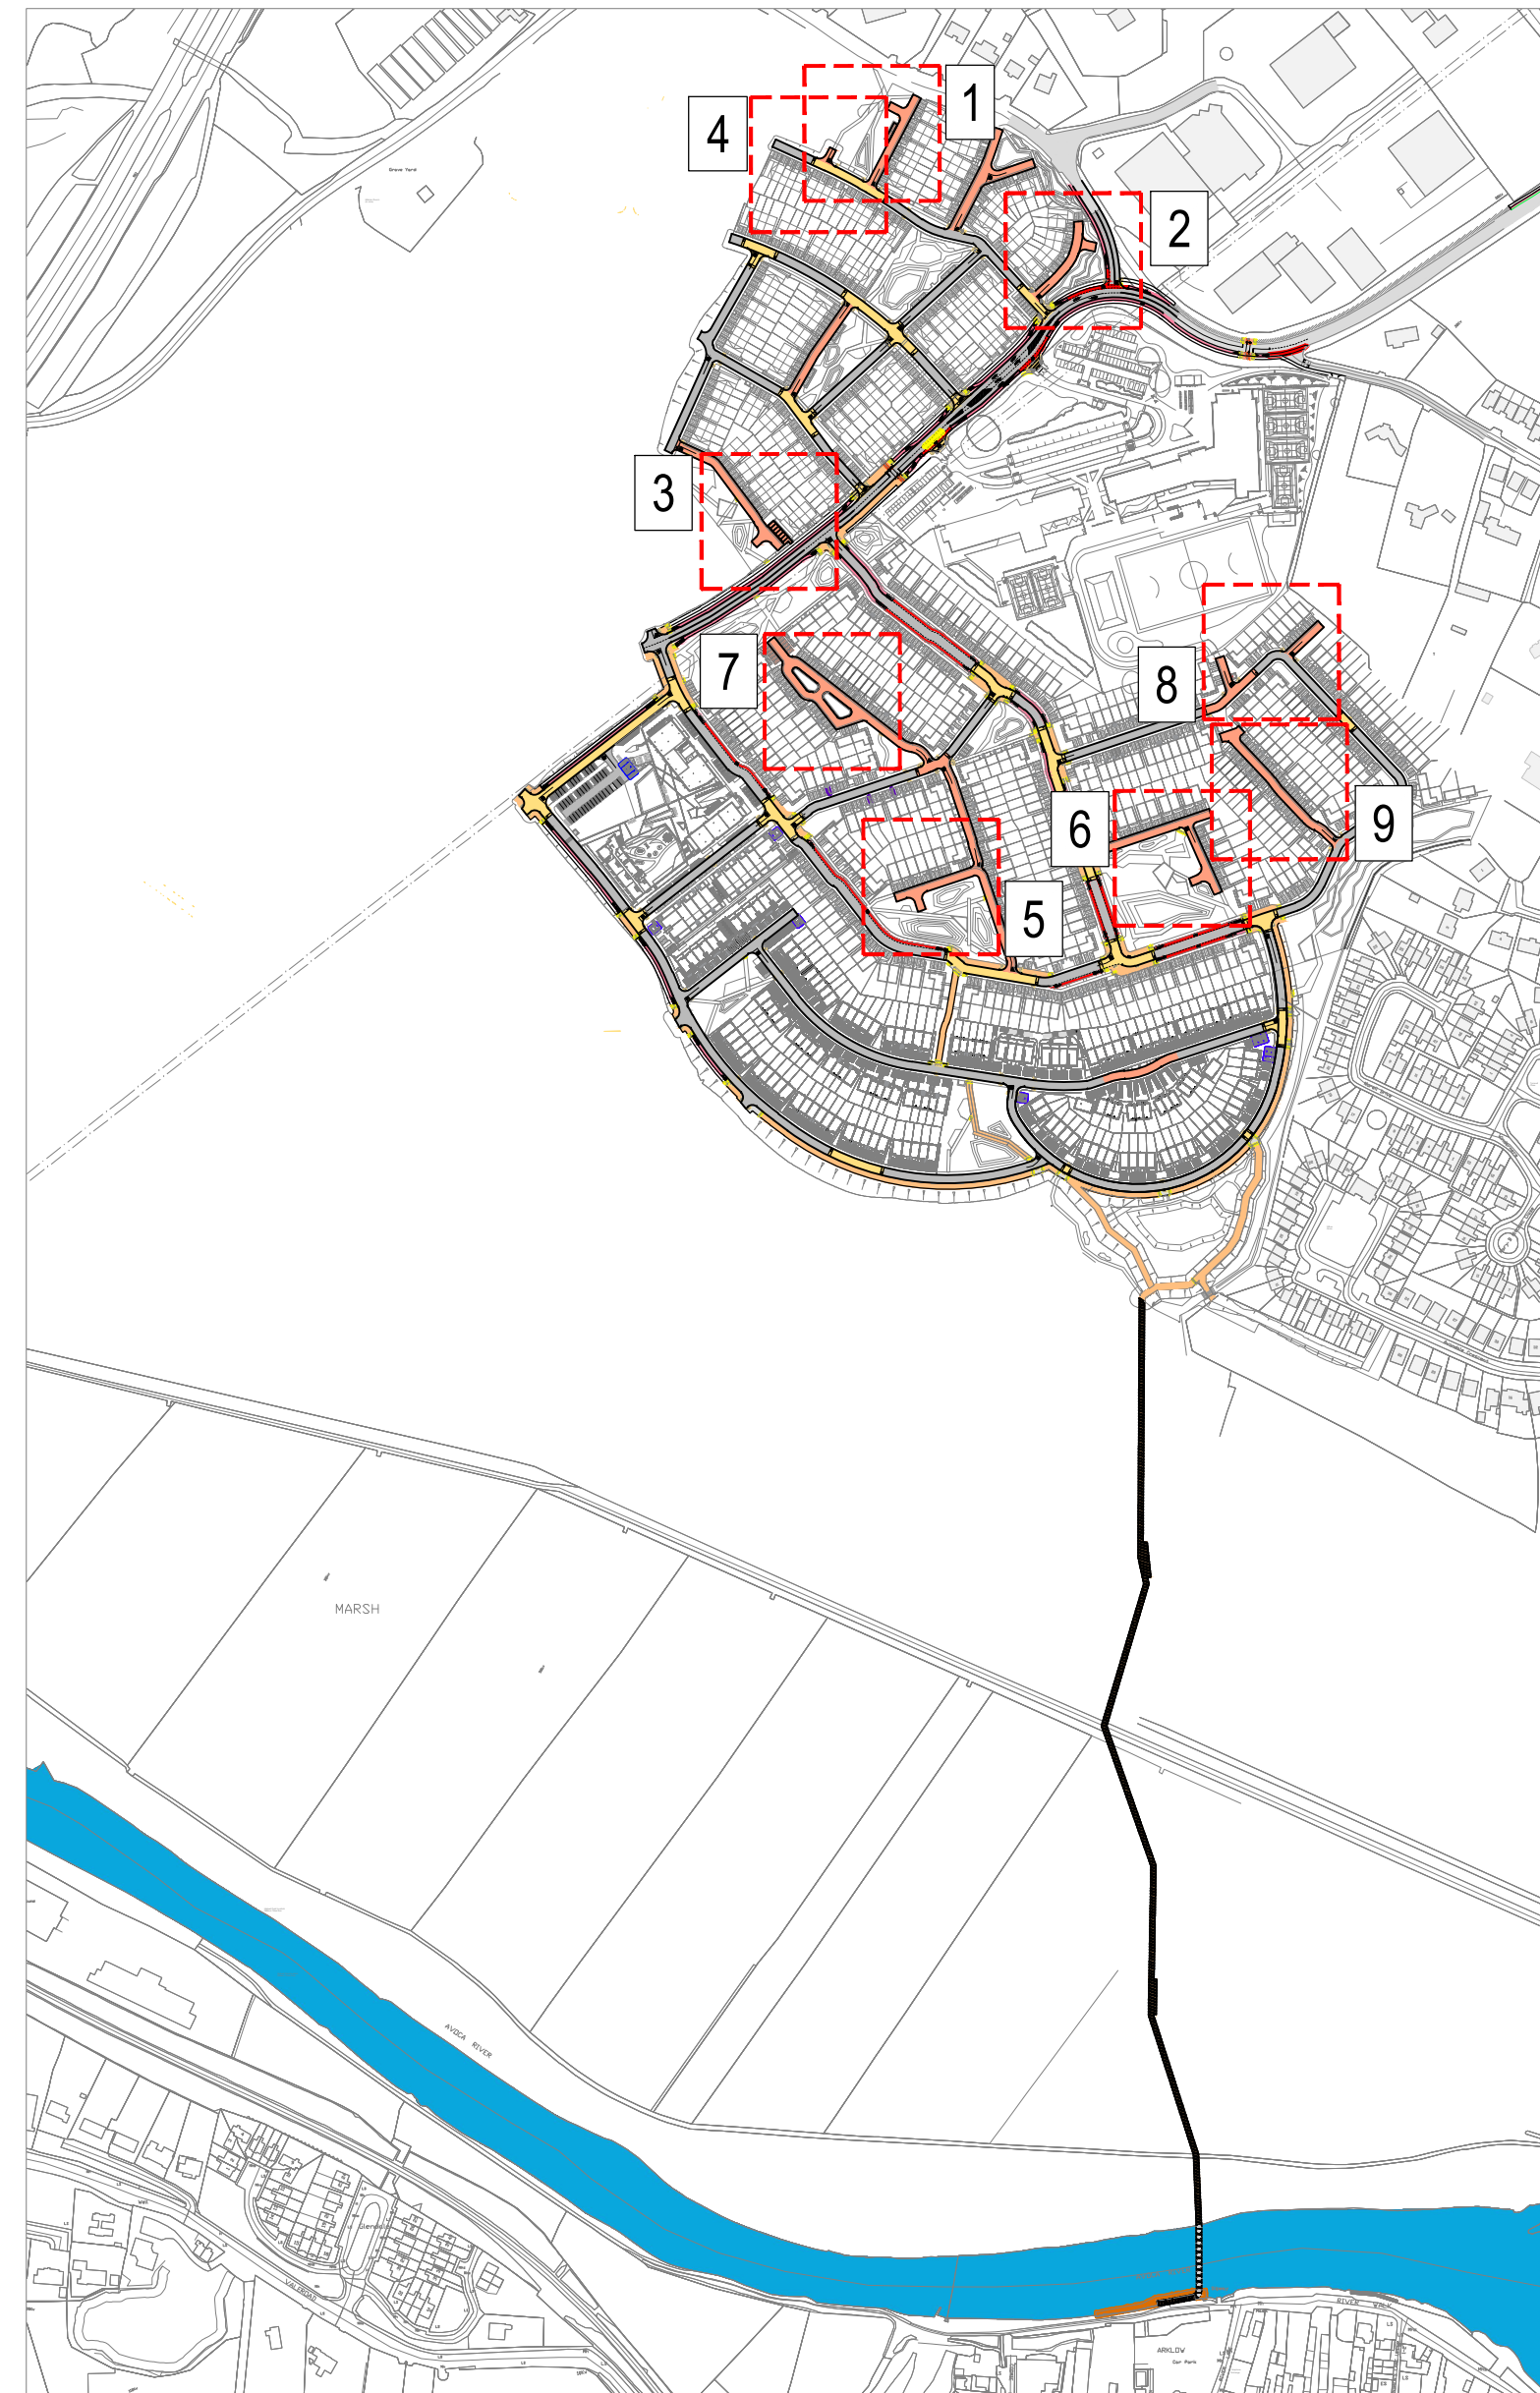

KEY PLAN SCALE 1:5000

PLANNING ISSUE

S2.P04	ISSUED FOR PLANNING	19.05.2025	KD	MJC
S2.P03	ISSUED FOR INFORMATION	16.04.2025	KD	MJC
S2.P02	ISSUED FOR S32B	25.10.2024	KD	MJC
S2.P01	DRAFT ISSUE	18.10.2024	NQ	MJC
Rev.	Note	Date	Drawn	Check
UNIT 3C ELM HOUSE MILLENNIUM PARK NAAS CO. KILDARE WWW.DOBAL.E WWW.DOBAL.E DOBNACHADH O'BRIEN & ASSOCIATES CONSULTING ENGINEERS P +353 45 984 042 WWW.DOBAL.E				
Client: CERTAIN ASSETS OF DAWN HILL AND WINDHILL LIMITED				
Project: LANDS AT KILBRIDE, ARKLOW, Co. WICKLOW				
Drawing Title: PROPOSED AUTOTRACKS - REFUSE VEHICLE				
Drawn By: NQ	Checked By: PD	Approved By: DOB	Date: OCT 24	Scale: 1:500
Project Number: DOBA2432	Drawing Number: 2432-DOB-XX-SI-DR-C-0800	Status Code: S2	Rev Number: P04	Sheet Size: A0