
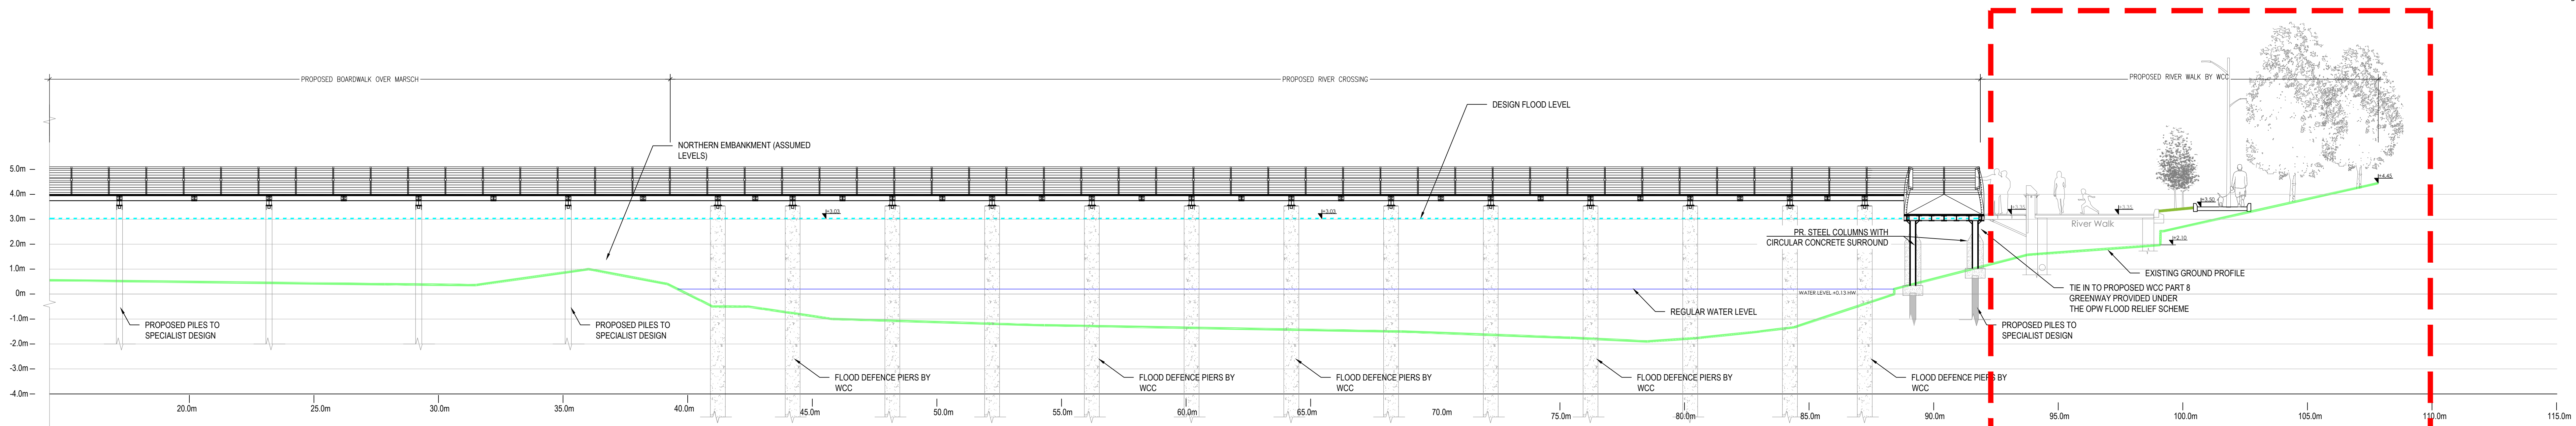



NOTES:

1. FOR STANDARD DOBA NOTES REFER TO DRAWING 2432-DOB-XX-SI-DR-S-0001 & S-0002
2. REFER TO ARCHITECT'S DRAWINGS FOR ALL SITE & APPLICATION BOUNDARIES
3. THIS DRAWING IS TO BE READ IN CONJUNCTION WITH ALL OTHER RELEVANT ARCHITECTS & ENGINEER'S DRAWINGS AND SPECIFICATIONS.
4. USE FIGURED DIMENSIONS ONLY. DO NOT SCALE.
5. REFER TO SURVEY DRAWINGS FOR EXISTING SERVICES LAYOUTS AND MANHOLE INFORMATION
6. ALL EXISTING SURFACES TO BE REINSTATED FOLLOWING DIVERSION OF SERVICES/CONSTRUCTION OF NEW SERVICES
7. THE CONTRACTOR SHALL VERIFY ALL DIMENSIONS AND LEVELS WITH ARCHITECTURAL DRAWINGS PRIOR TO START OF CONSTRUCTION. ANY DISCREPANCIES TO BE NOTIFIED TO THE ENGINEER & ARCHITECT FOR RESOLUTION
8. CONTRACTOR TO ENSURE ALL WATER & WASTEWATER RELATED WORKS ARE IN ACCORDANCE WITH THE IRISH WATER WATER INFRASTRUCTURE & WASTEWATER INFRASTRUCTURE CODE OF PRACTICE & STANDARD DETAILS DOCUMENTS
9. TESTING OF ALL GRAVITY SEWERS AND MANHOLES TO BE IN ACCORDANCE WITH IRISH WATER CODE OF PRACTICE FOR WASTEWATER INFRASTRUCTURE SECTION 4.10 TESTING OF GRAVITY SEWERS & MANHOLES

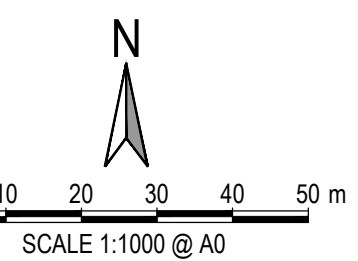


SECTION A-A
LONG SECTION OF PROPOSED BOARDWALK ON OPW FLOOD RELIEF DEBRIS TRAP
SCALE 1:100


INDICATES AREA OF APPROVED WORKS UNDER
THE WCC PART 8 OPW FLOOD RELIEF SCHEME

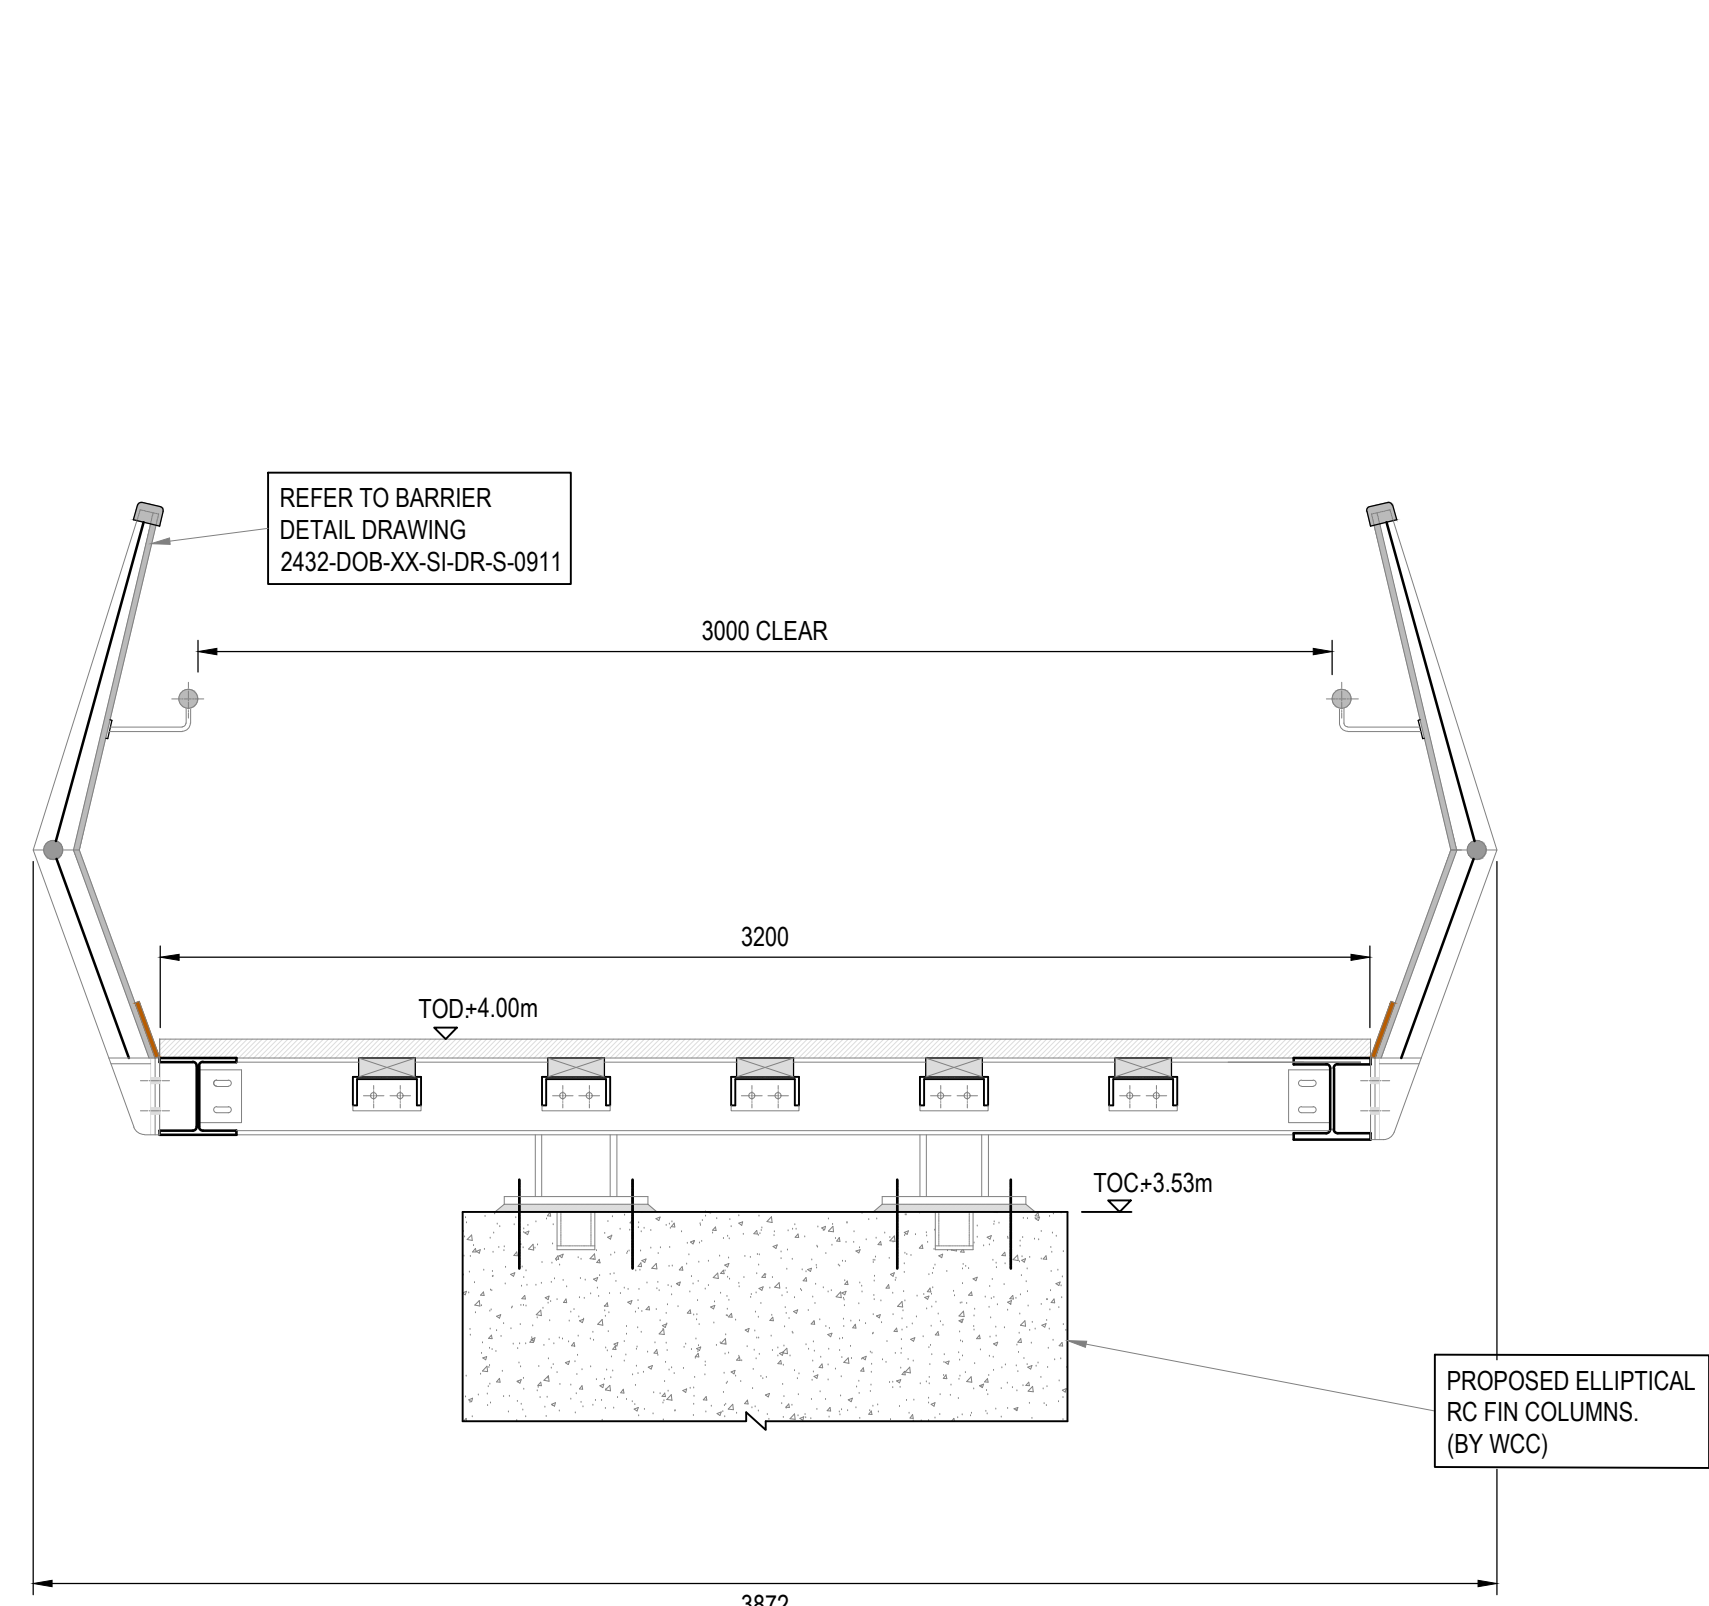


SECTION B-B
CROSS-SECTION OF PROPOSED BOARDWALK ON OPW FLOOD RELIEF DEBRIS TRAP
SCALE 1:20

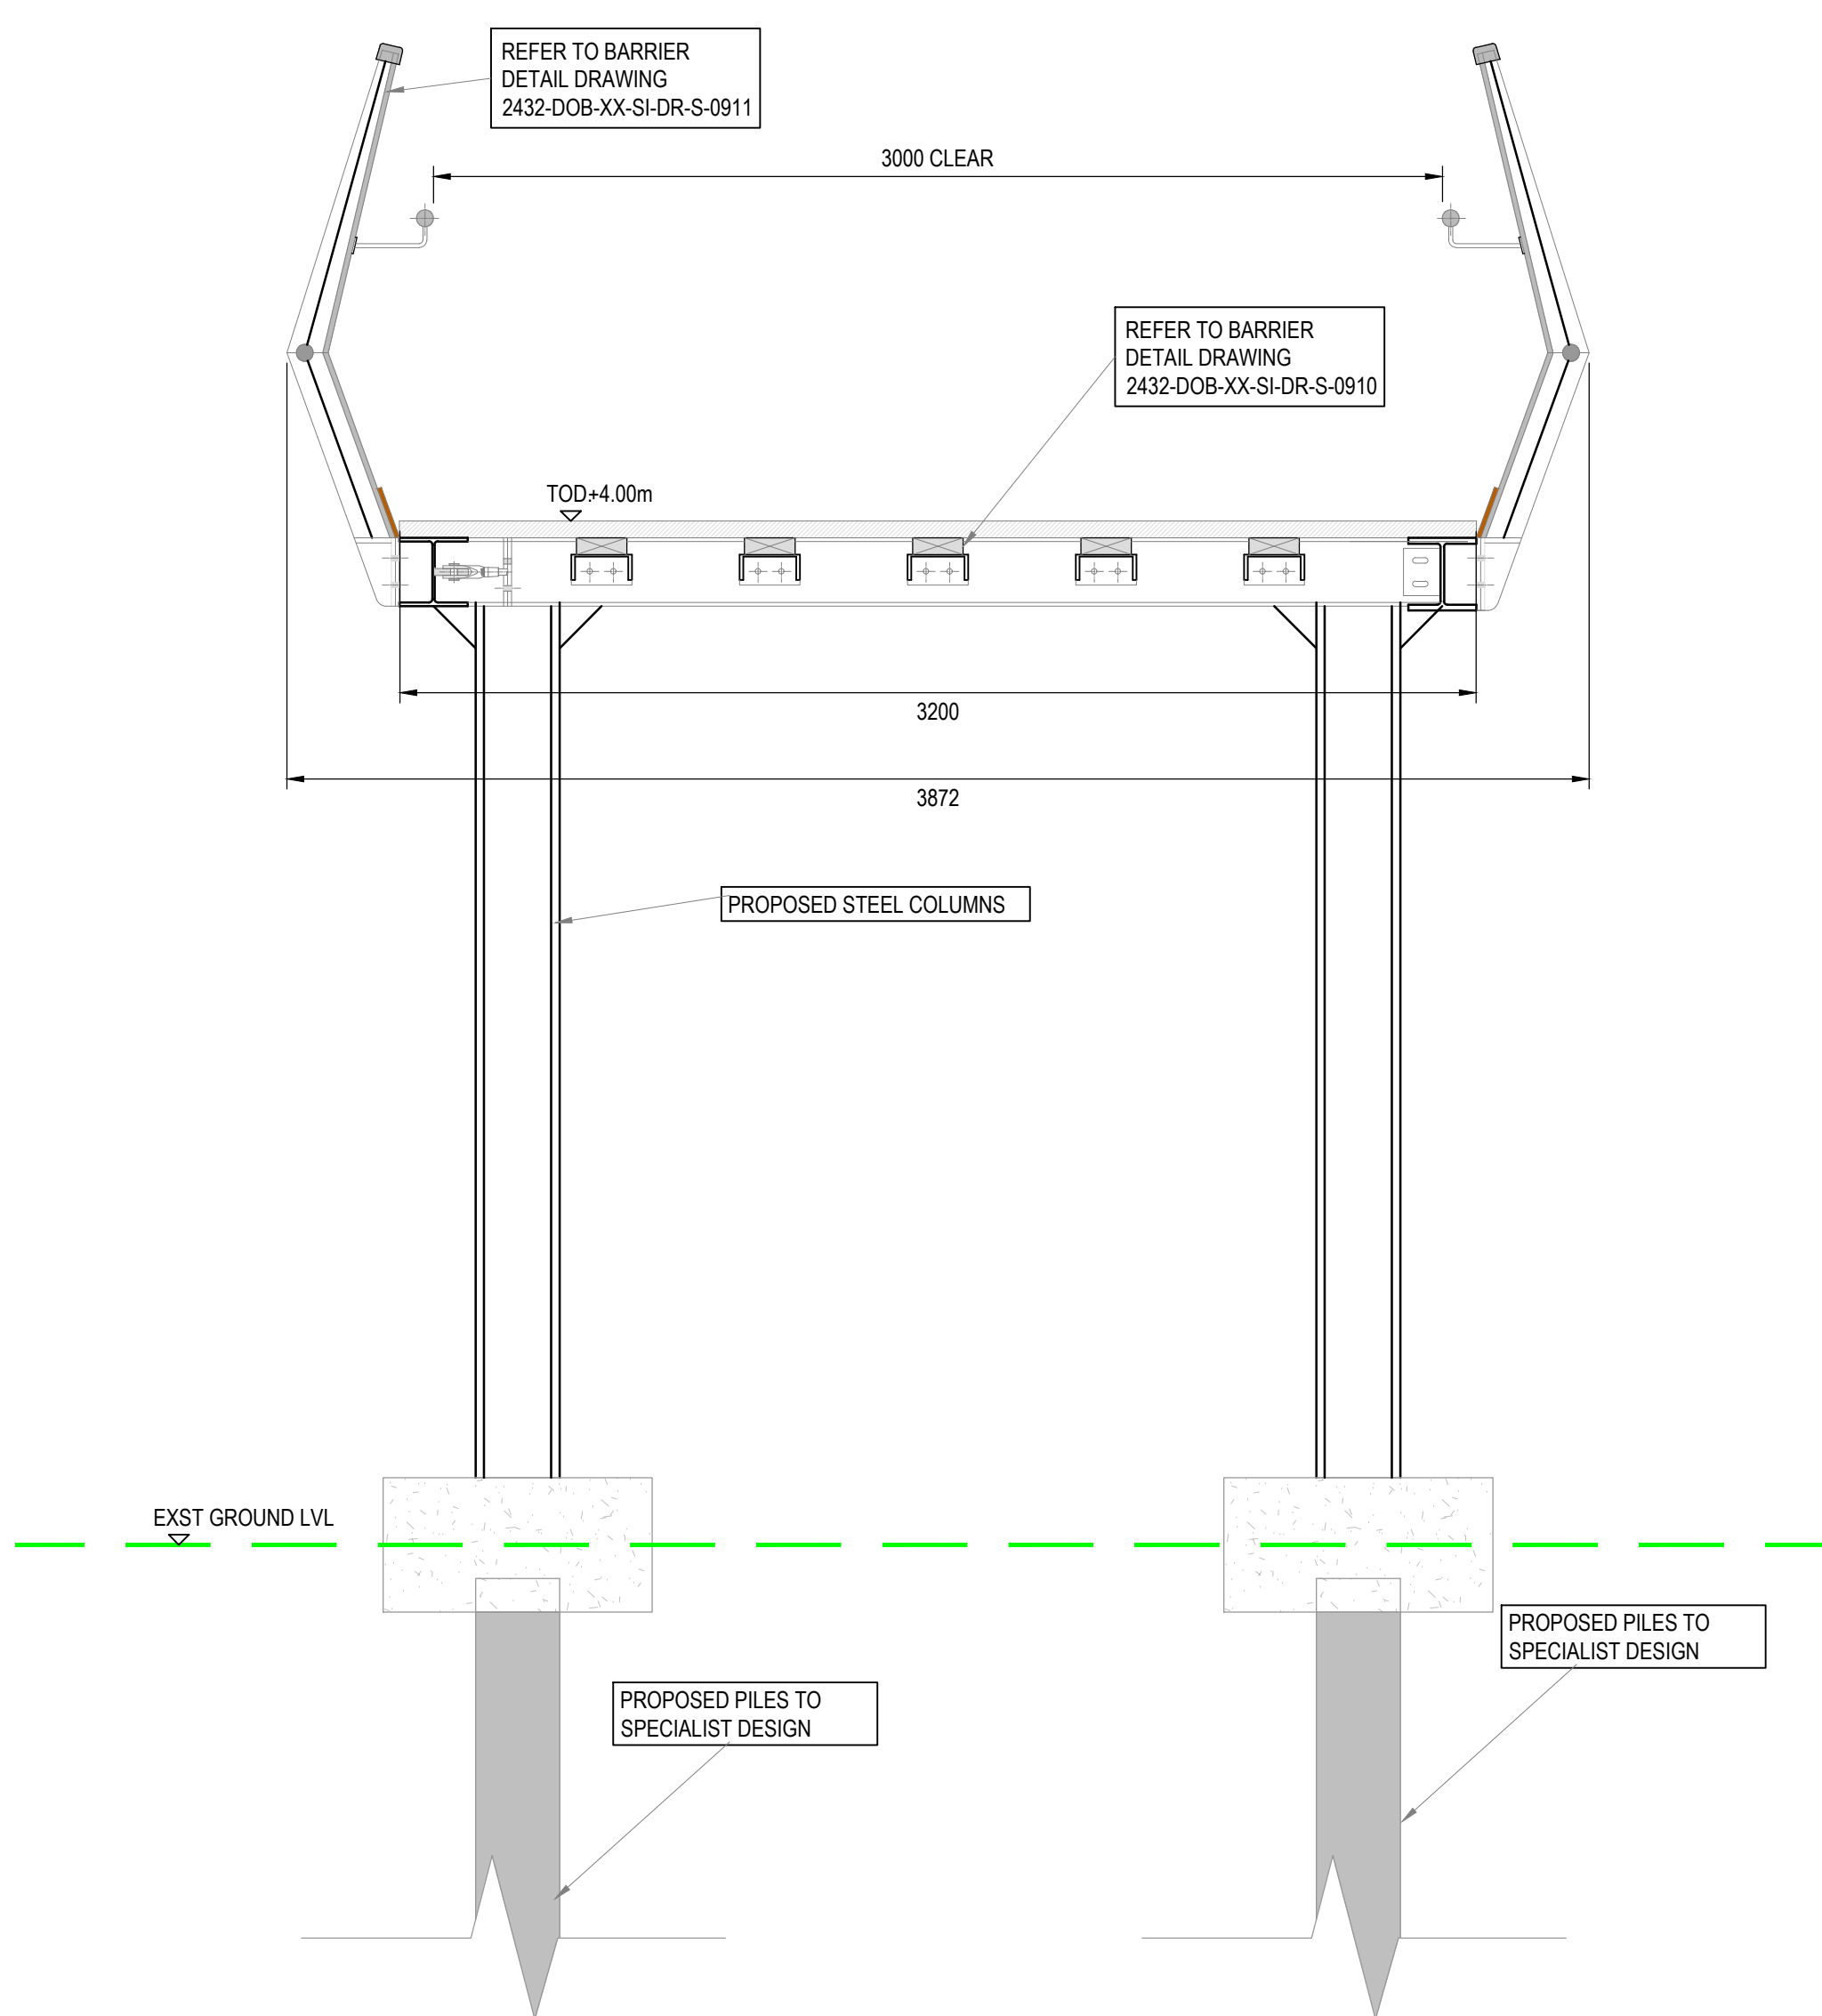


SECTION D-D
CROSS-SECTION OF PROPOSED BOARDWALK OVER MARSH
SCALE 1:20

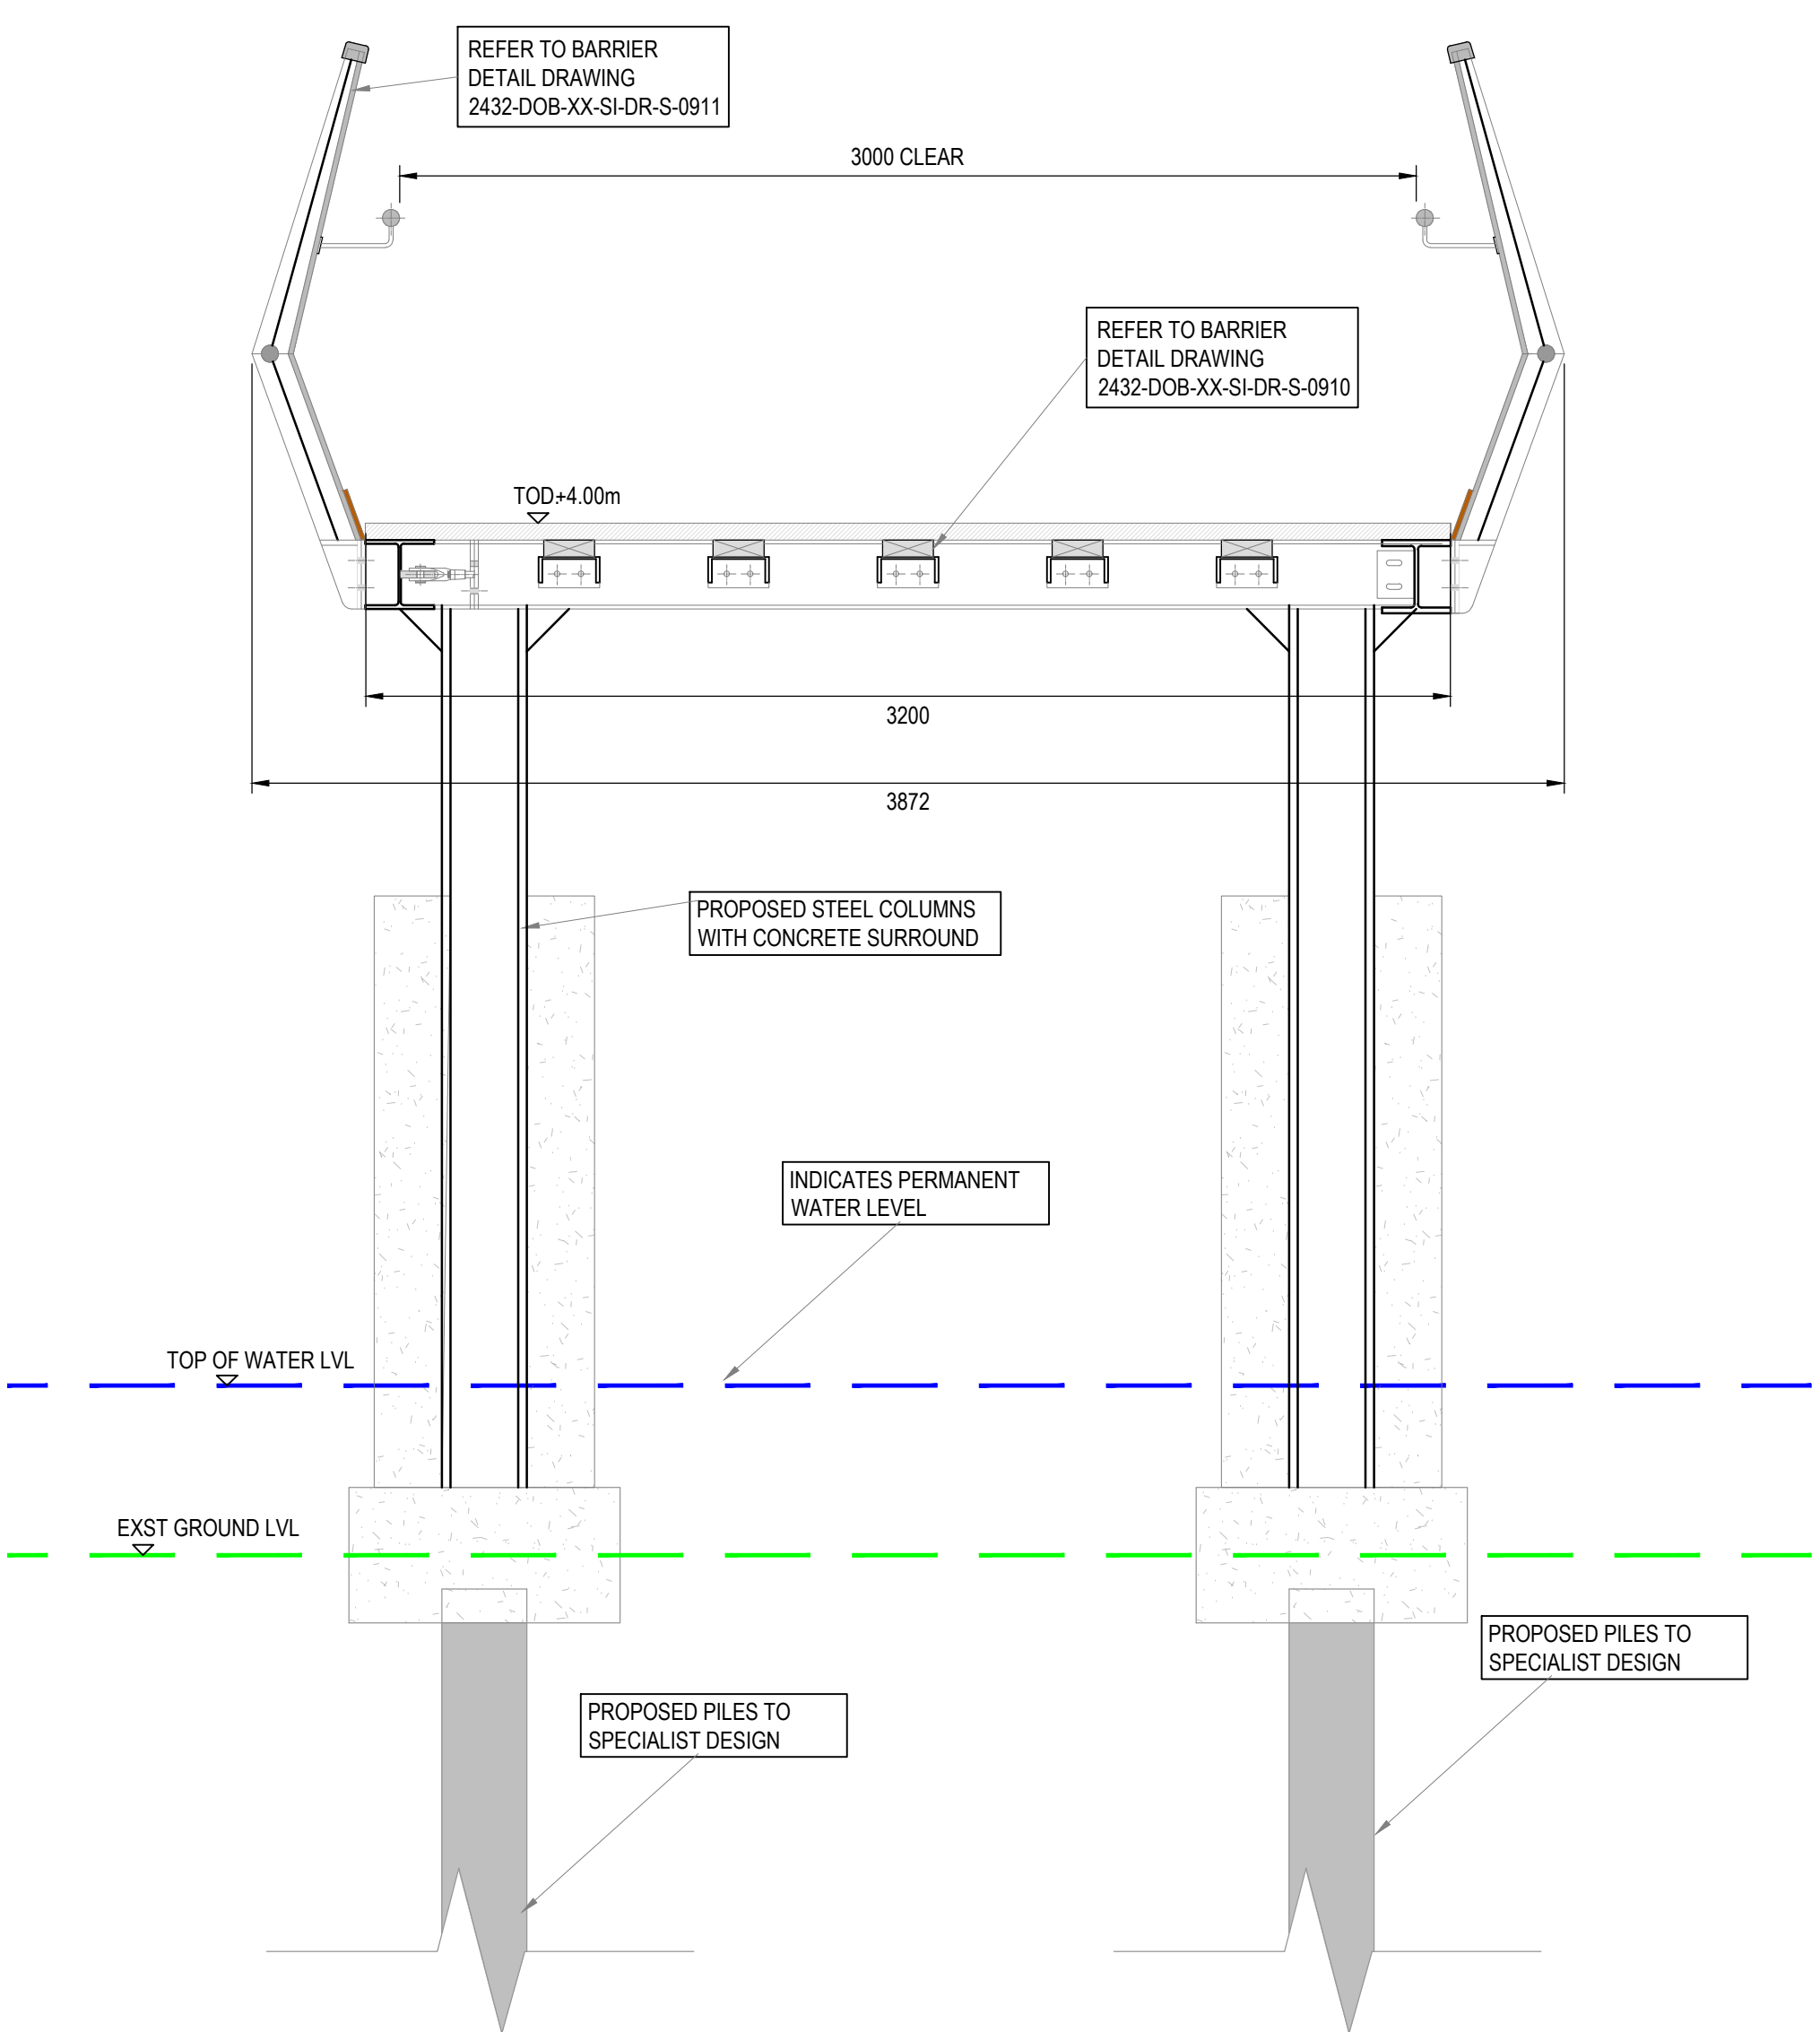

SECTION E-E
CROSS-SECTION OF PROPOSED BOARDWALK IN RIVER
SCALE 1:20

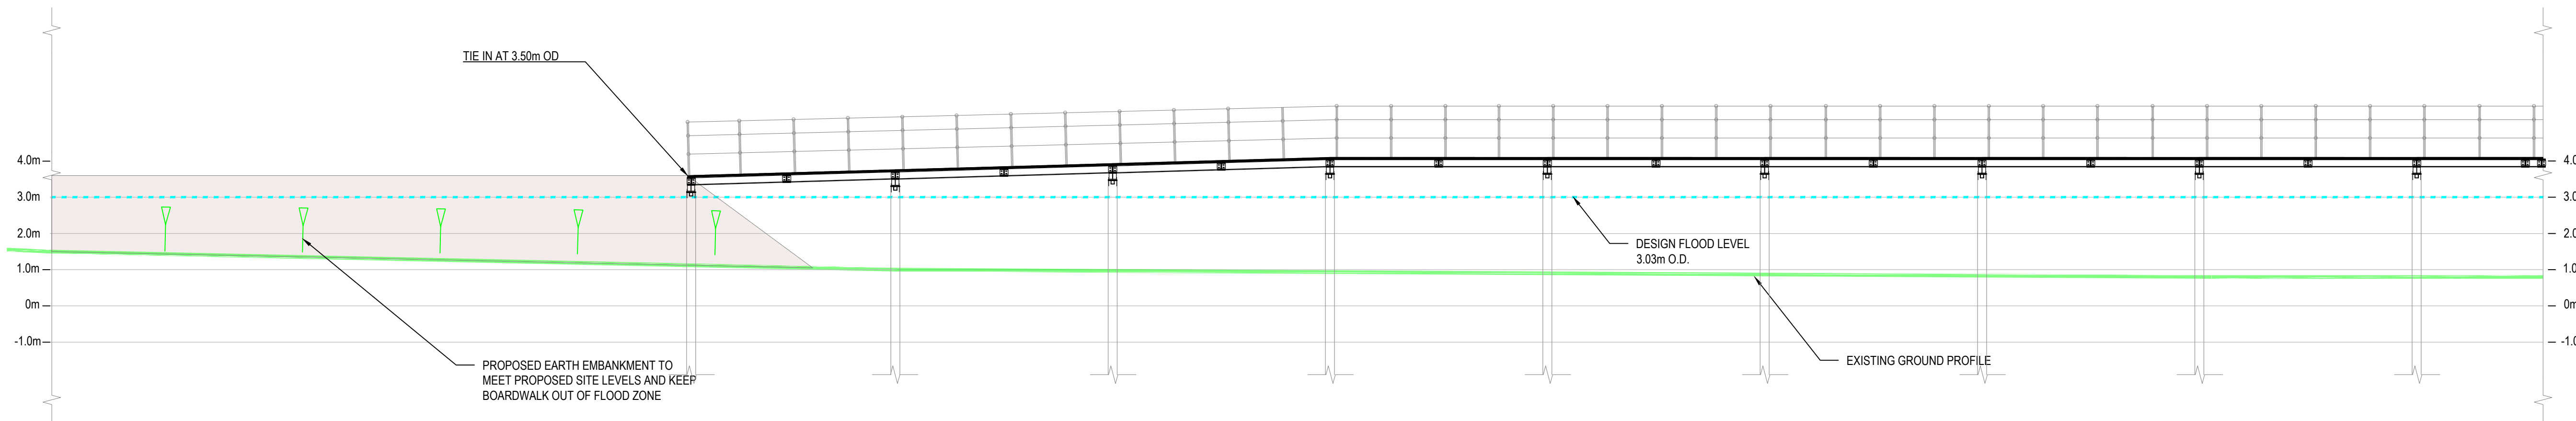

SECTION C-C
TYPICAL LONG SECTION THROUGH PROPOSED BOARDWALK
SCALE 1:100

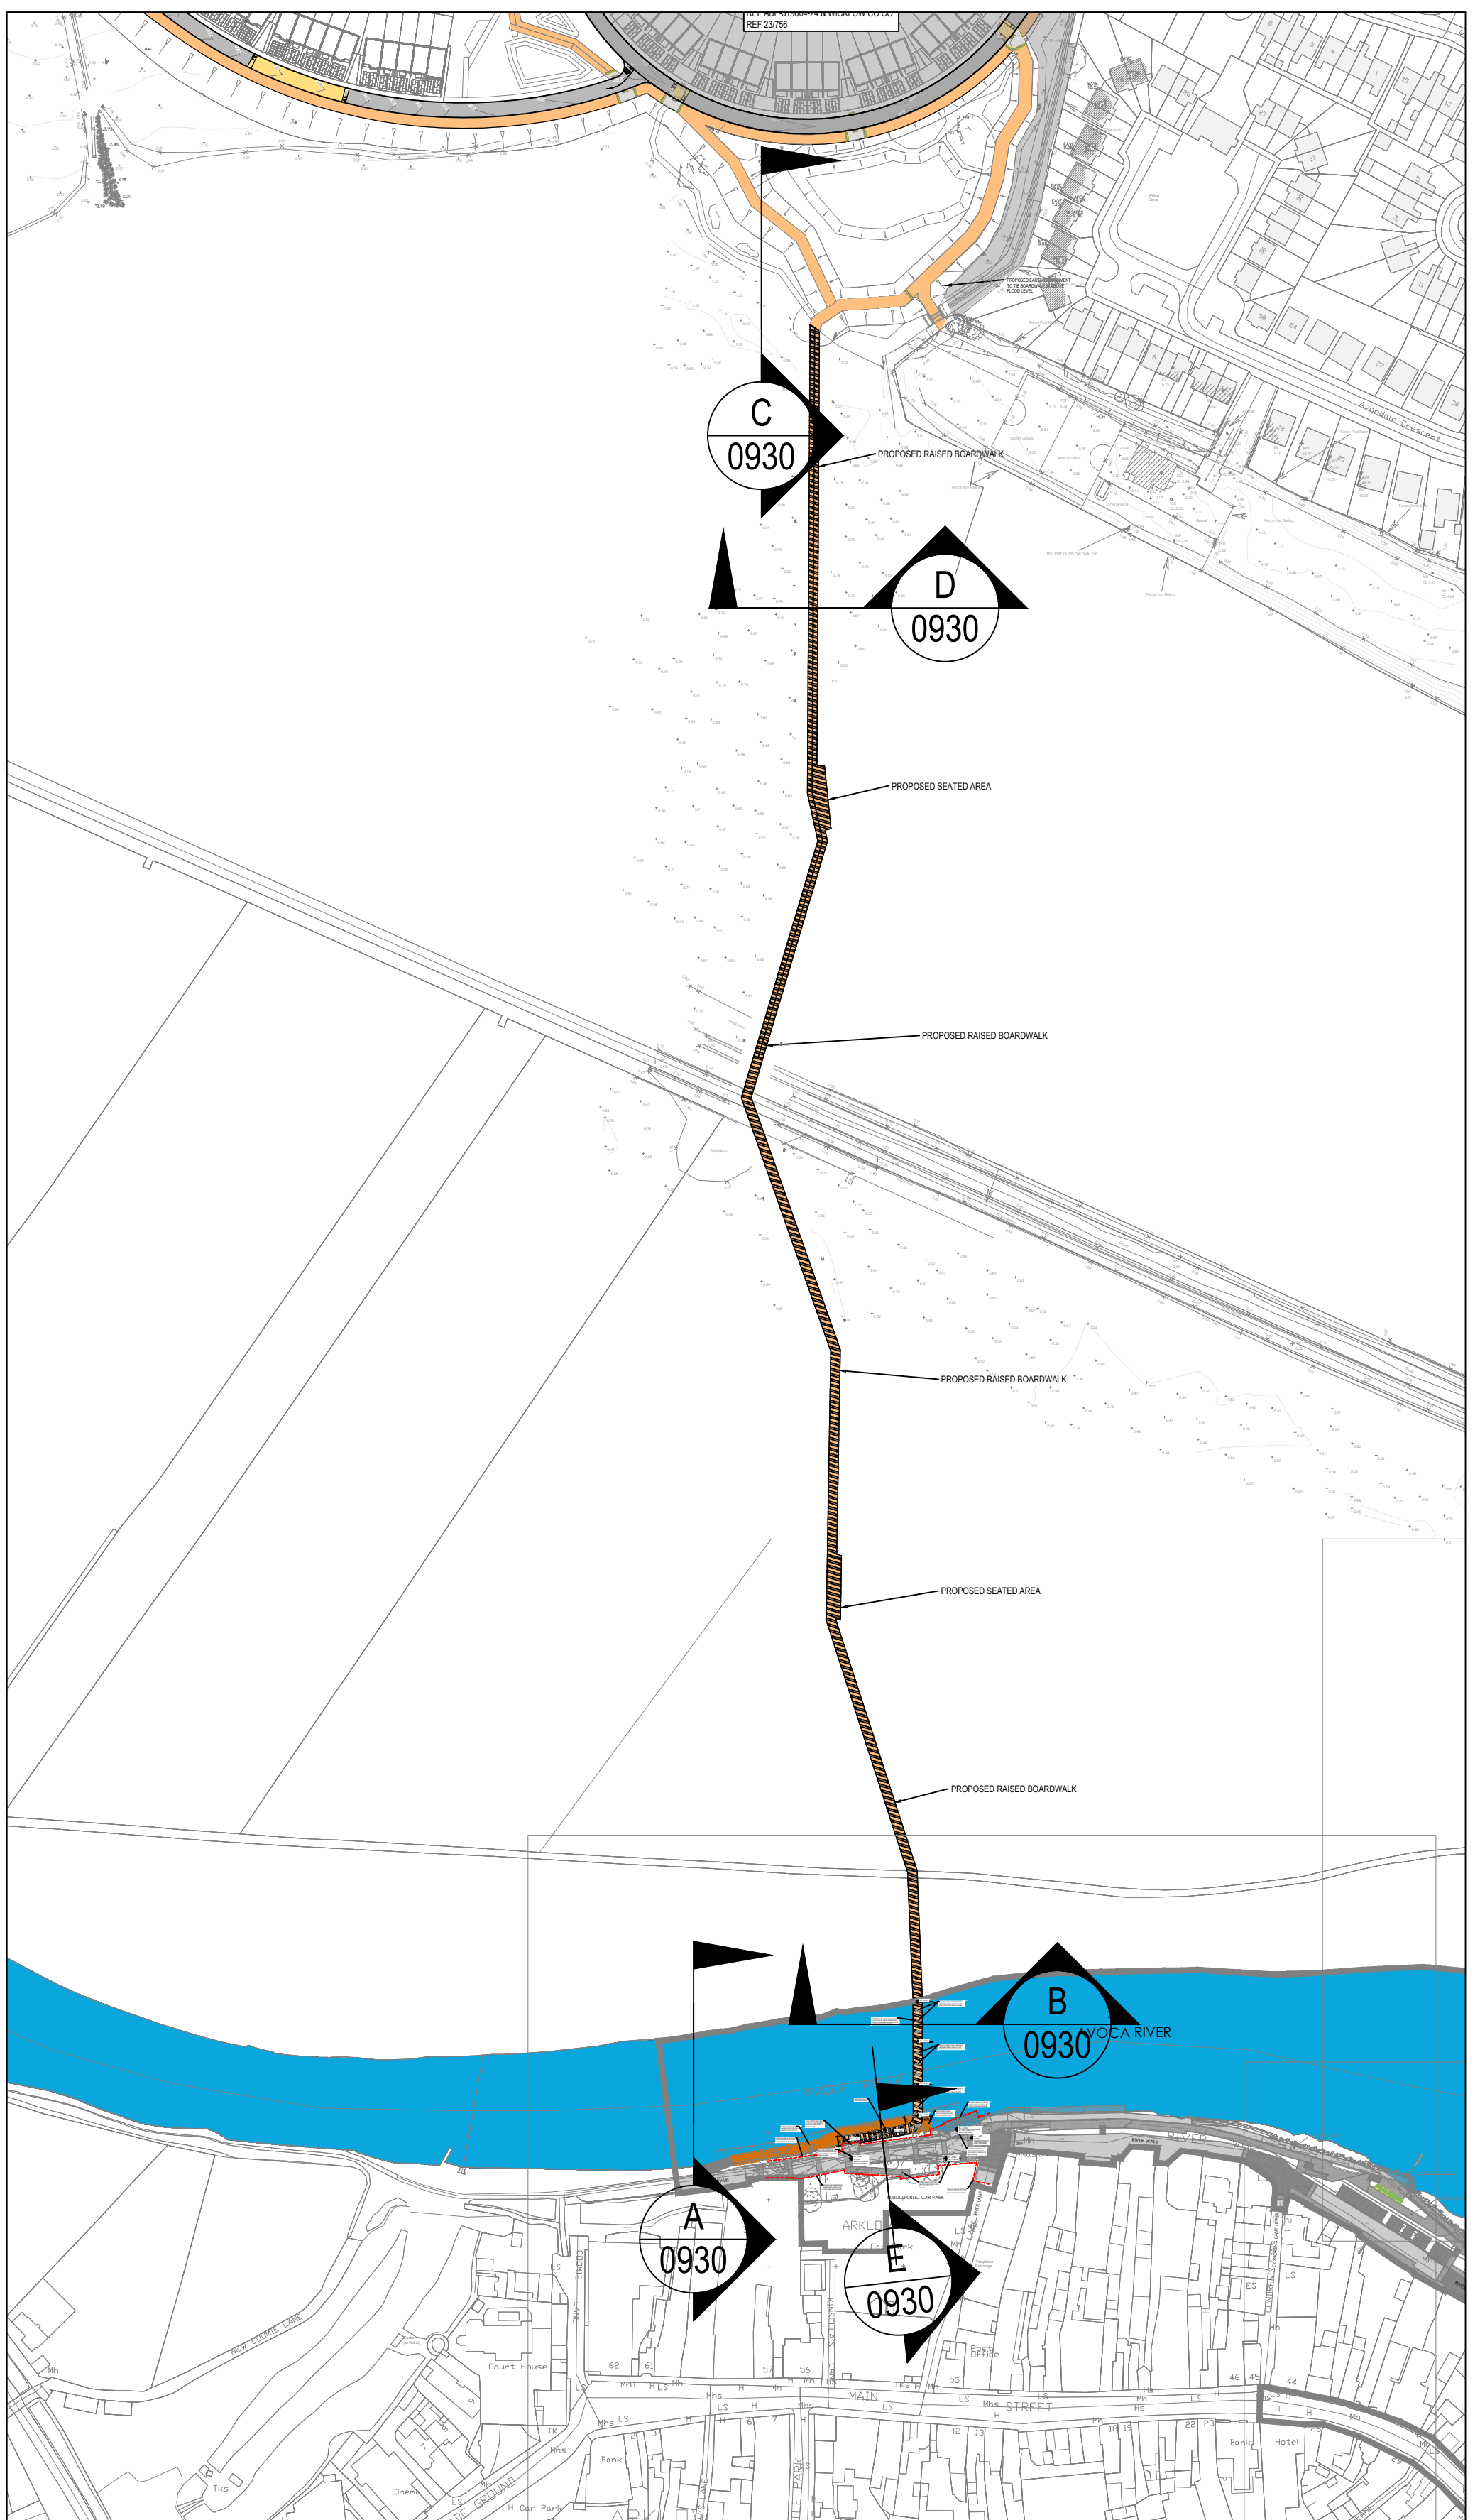

SITE KEY PLAN
SCALE 1:2000

PLANNING ISSUE

S2 P02	ISSUED FOR PLANNING	19.05.2025	KD	MJC
S2 P01	ISSUED FOR INFORMATION	16.04.2025	KD	MJC
Rev.	Note	Date	Drawn	Check
===== DONNACHADH O'BRIEN & ASSOCIATES CONSULTING ENGINEERS =====		UNIT 5C ELM HOUSE MILLENSTOWN PARK NAAS CO. KILDARE PHONE: +353 45 964 042 INFO@DOBRIENENGINEERS.IE WWW.DOBRIENENGINEERS.IE		
Client: CERTAIN ASSETS OF DAWN HILL AND WINDHILL LIMITED				
Project: LANDS AT KILBRIDE, ARKLOW, Co. WICKLOW				
Drawing Title: PROPOSED BOARDWALK SECTIONS				
Drawn By: AK	Checked By: DOB	Approved By: DOB	Date: 07.04.2025	Scale: 1:100
			Sheet Size: A0	Rev Number: 07.04.2025
Project Number: DOBA2432	Drawing Number: 2432-DOB-XX-SI-DR-C-0930		Status Code: S2	Rev Number: P02