



© COPYRIGHT: THIS DRAWING OR DESIGN MAY NOT BE REPRODUCED WITHOUT PERMISSION. DO NOT SCALE: CONTRACTOR TO CHECK ALL DIMENSIONS AND REPORT ANY ERRORS OR OMISSIONS.

NOTES:

- FOR STANDARD DOBA NOTES REFER TO DRAWING 2432-DOB-XX-SI-DR-0001 & 0002
- REFER TO ARCHITECTS DRAWINGS FOR ALL SITE & APPLICATION BOUNDARIES
- THIS DRAWING IS TO BE READ IN CONJUNCTION WITH ALL OTHER RELEVANT ARCHITECTS & ENGINEERS DRAWINGS AND SPECIFICATIONS
- USE FIGURED DIMENSIONS ONLY. DO NOT SCALE
- REFER TO SURVEY DRAWINGS FOR EXISTING SERVICES LAYOUTS AND MANHOLE INFORMATION
- ALL EXISTING SURFACES TO BE REINSTATED FOLLOWING DIVERSION OF SERVICES/CONSTRUCTION OF NEW SERVICES
- THE CONTRACTOR SHALL VERIFY ALL DIMENSIONS AND LEVELS WITH ARCHITECTURAL DRAWINGS PRIOR TO START OF CONSTRUCTION. ANY DISCREPANCIES TO BE NOTIFIED TO THE ENGINEER & ARCHITECT FOR RESOLUTION
- CONTRACTOR TO ENSURE ALL WATER & WASTEWATER RELATED WORKS ARE IN ACCORDANCE WITH THE IRISH WATER WATER INFRASTRUCTURE & WASTEWATER INFRASTRUCTURE CODE OF PRACTICE & STANDARD DETAILS DOCUMENTS
- TESTING OF ALL GRAVITY SEWERS AND MANHOLES TO BE IN ACCORDANCE WITH IRISH WATER CODE OF PRACTICE FOR WASTEWATER INFRASTRUCTURE SECTION 4.10 TESTING OF GRAVITY SEWERS & MANHOLES


TABLE OF ROAD MARKINGS

SIGN NUMBER	DESCRIPTION	NOTES
RRM 001	CONTINUOUS SINGLE CENTRE LINE	WHITE, 100mm WIDE
RRM 002D	BROKEN WARNING LINE	WHITE, 100mm WIDE, 3m LONG AND 1m GAP
RRM 004	DIRECTIONAL ARROW - STRAIGHT AHEAD	WHITE
RRM 006	DIRECTIONAL ARROW - RIGHT	WHITE
RRM 008	DOUBLE YELLOW LINES	YELLOW, CONTINUOUS LINES, 100mm WIDE, 100mm APART, 150mm FROM EDGE OF CARRIAGEWAY
RRM 012	PARALLEL PARKING LINES WITH BUFFER ZONE	WHITE, CONTINUOUS LINE, 50mm WIDE
RRM 013	PARKING BAYS - PERPENDICULAR	WHITE, CONTINUOUS LINE, 50mm WIDE
RRM 014	PARKING BAYS - ANGLED	WHITE, CONTINUOUS LINE, 50mm WIDE
RRM 015	DISABLED PERSONS PARKING BAY SYMBOL	WHITE, CONTINUOUS LINE
RRM 016	PARALLEL PARKING BAYS	WHITE, CONTINUOUS LINE, 200mm WIDE
RRM 017	STOP LINE	WHITE, CONTINUOUS LINE, 200mm WIDE
RRM 018	YIELD LINE	WHITE, 200mm LINE, 500mm GAP, 200mm WIDE
RRM 019	NO ENTRY LINE	WHITE, CONTINUOUS LINE, 200mm WIDE AND PARALLEL BROKEN LINE, 1m LINE, 1m GAP, 200mm WIDE, 300mm SPACE BETWEEN LINES
RRM 020	YELLOW BOX MARKINGS	YELLOW, 2m SPACING, 150mm WIDE
RRM 021	HATCHED AND CHEVRON MARKINGS	WHITE
RRM 023	EDGE OF CYCLE TRACK	WHITE, BROKEN LINE, 100mm WIDE
RRM 030	BUS STOP MARKING	WHITE, 1m LINE, 1m GAP, 100mm WIDE
M112	TRAFFIC CALMING TRIANGLE	WHITE, 0.900m HIGH
M114	STOP WORDS MARKING	WHITE, 1.6m LONG LETTERING
M115	TRIANGULAR YIELD MARKING	WHITE, 1.25m WIDE X 3.75m LONG
M116	CYCLE SYMBOL	WHITE
M118	CYCLE TRACK DIRECTIONAL ARROW	WHITE

NOTE:
ALL ROAD MARKINGS TO BE IN ACCORDANCE WITH THE DEPARTMENT OF TRANSPORT TRAFFIC SIGNS MANUAL CHAPTER 7 - ROAD MARKINGS

TABLE OF ROAD SIGNS

SIGN NUMBER	DESCRIPTION	NOTES
RUS 026	YIELD	600mm WIDE SIGN
RUS 027	STOP	600mm WIDE SIGN
RUS 044	SPEED LIMIT SIGN, 30 KMH	600mm WIDE SIGN
RUS 058	SHARED TRACK, CYCLE/PEDESTRIAN	600mm WIDE SIGN
F 204	DISABLED PARKING SIGN	RECTANGULAR SIGN
F 403	SLOW ZONE, 30 KMH	RECTANGULAR SIGN
W 942	TRAFFIC SIGNALS	750mm WIDE SIGN

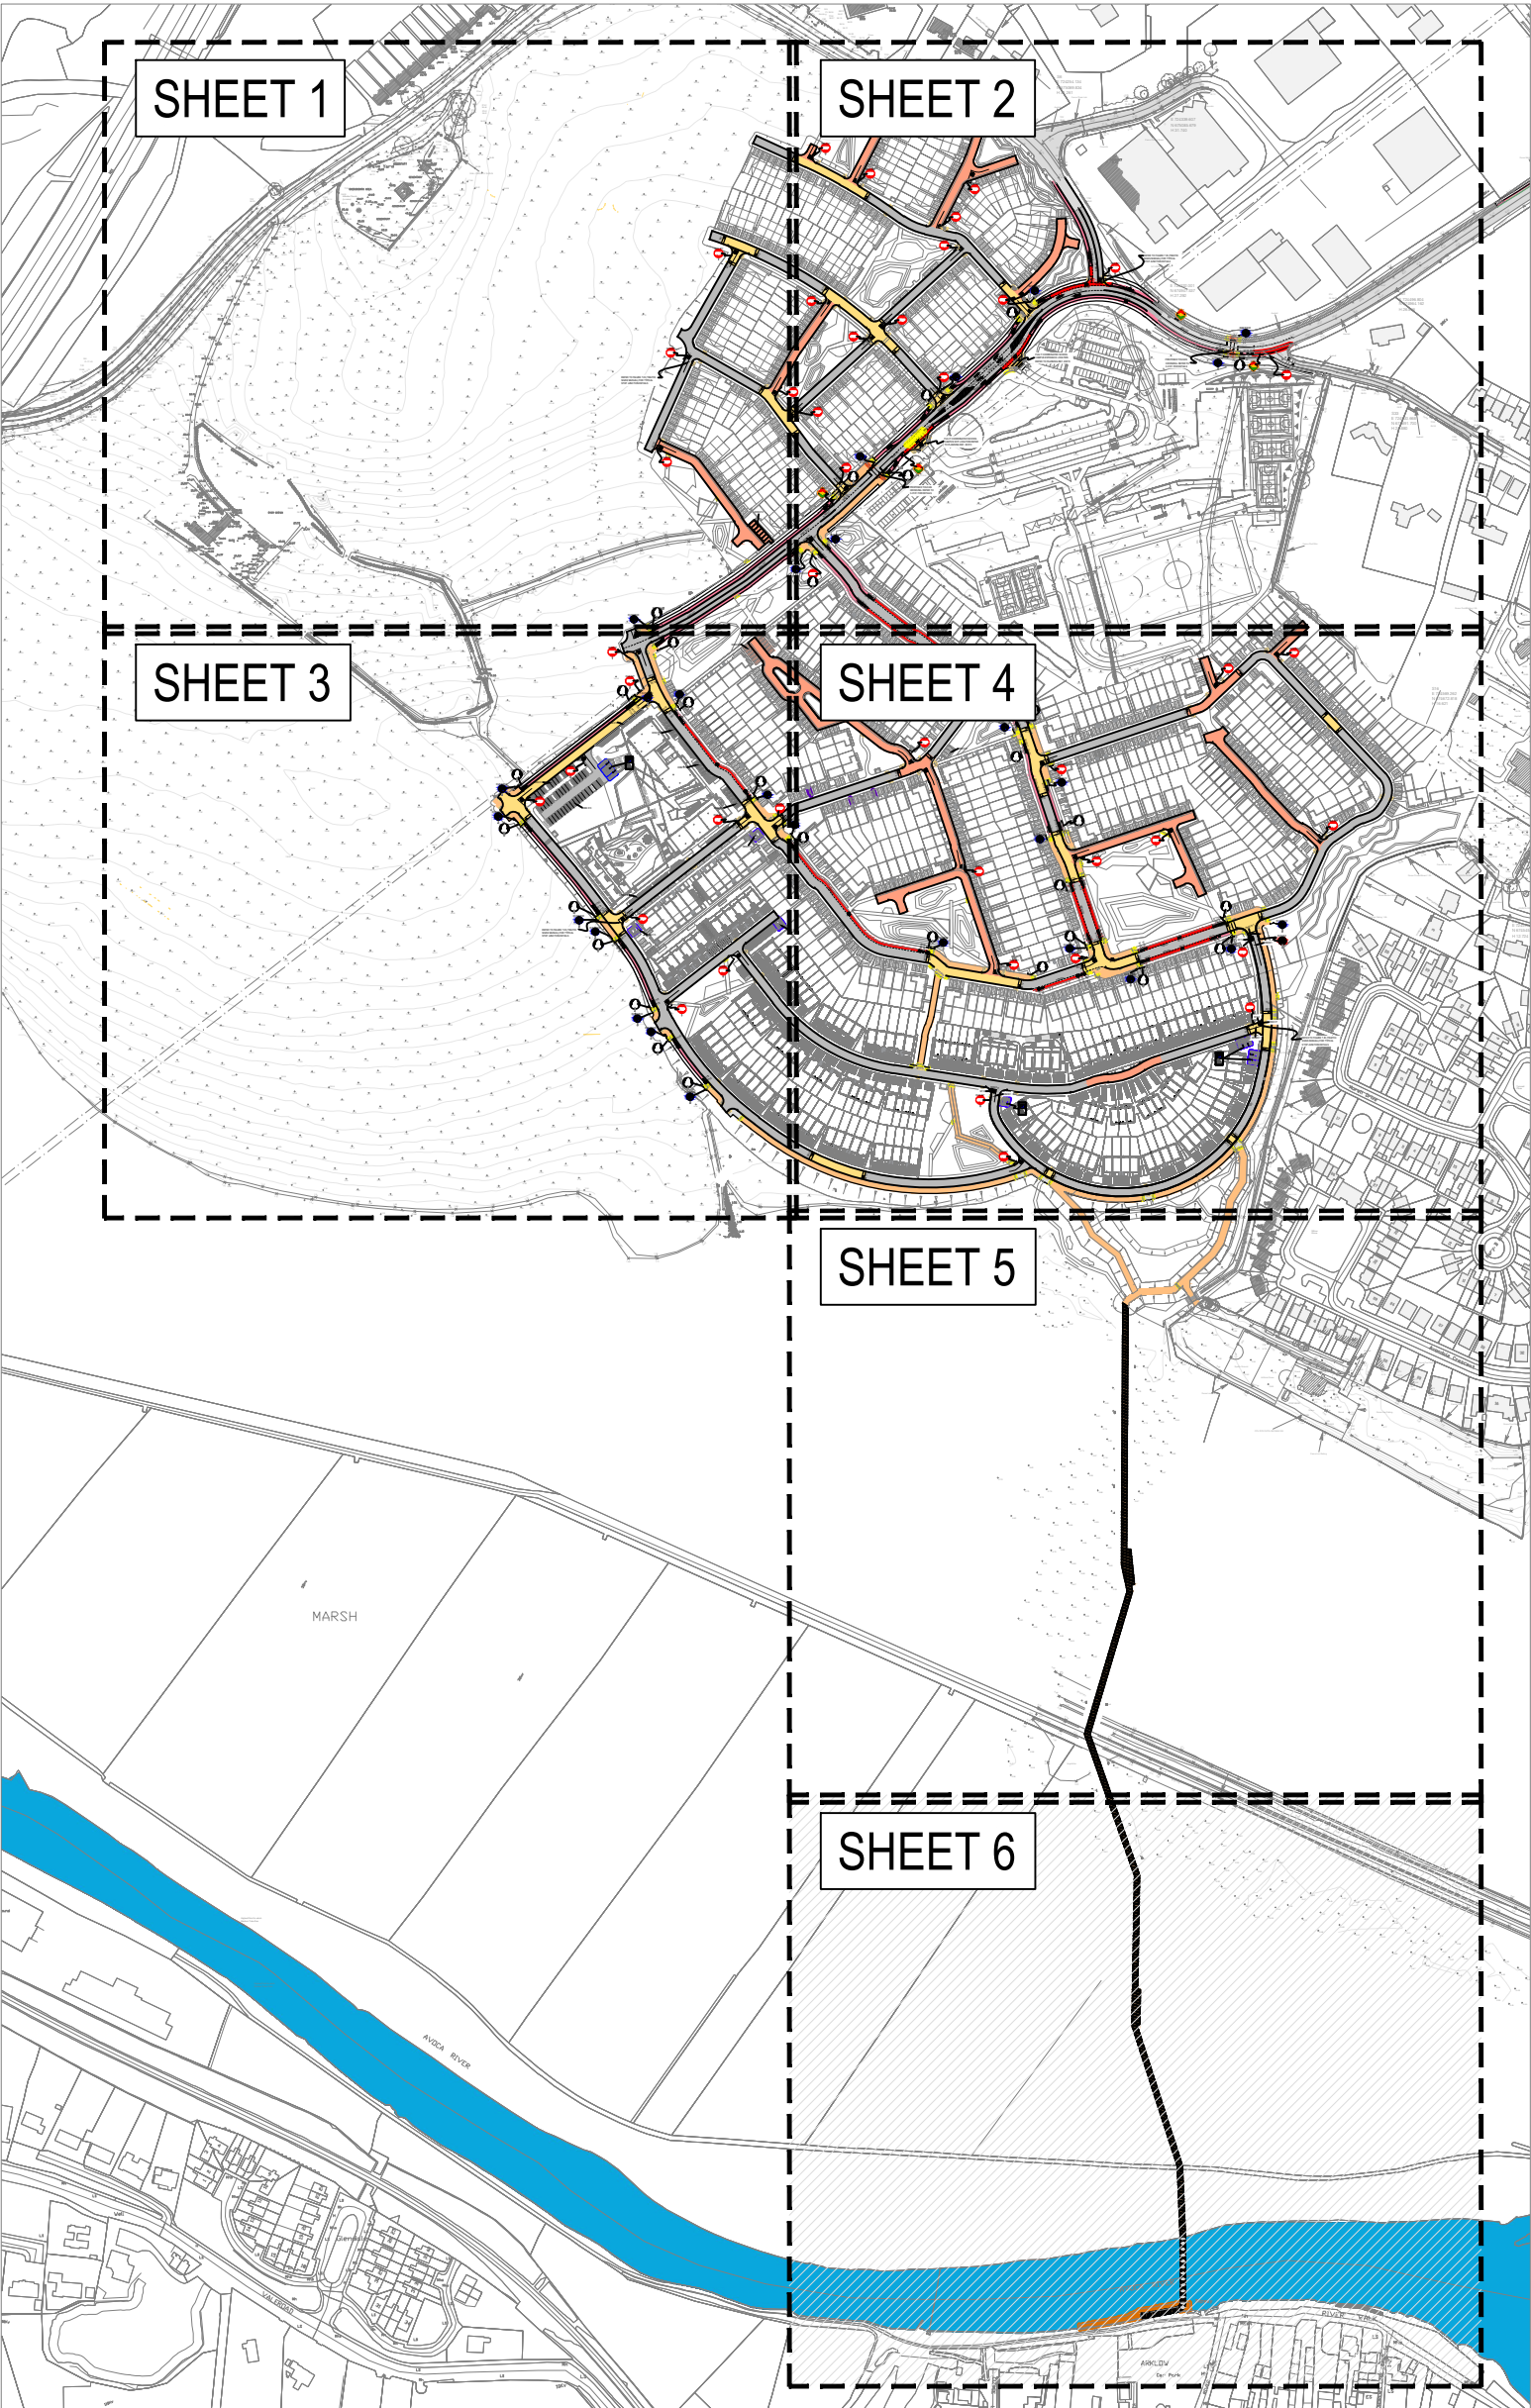

KEY PLAN SCALE 1:5000

PLANNING ISSUE

S2-P04	ISSUED FOR PLANNING	19.05.2025	KD	MJC
S2-P03	ISSUED FOR INFORMATION	16.04.2025	KD	MJC
S2-P02	ISSUED FOR S32B	25.10.2024	KD	MJC
S2-P01	DRAFT ISSUE	18.10.2024	NQ	MJC
Rev.	Note	Date	Drawn	Check
DONNACHADH O'BRIEN & ASSOCIATES CONSULTING ENGINEERS				
Client: CERTAIN ASSETS OF DAWN HILL AND WINDHILL LIMITED		UNIT 3C ELAM HOUSE MILLENNIUM PARK NAAS CO. KILDARE		
Project: LANDS AT KILBRIDE, ARKLOW, Co. WICKLOW		P +353 45 984 042		
Drawing Title: PROPOSED ROAD MARKINGS AND SIGNAGE SHEET 6		WWW.DOBALIE WWW.DOBALIE		
Drawn By: NQ	Checked By: PD	Approved By: DOB	Date: OCT 24	Scale: 1:500
Project Number: DOBA2432	Drawing Number: 2432-DOB-XX-SI-DR-C-0760	Status Code: S2	Rev Number: P04	