




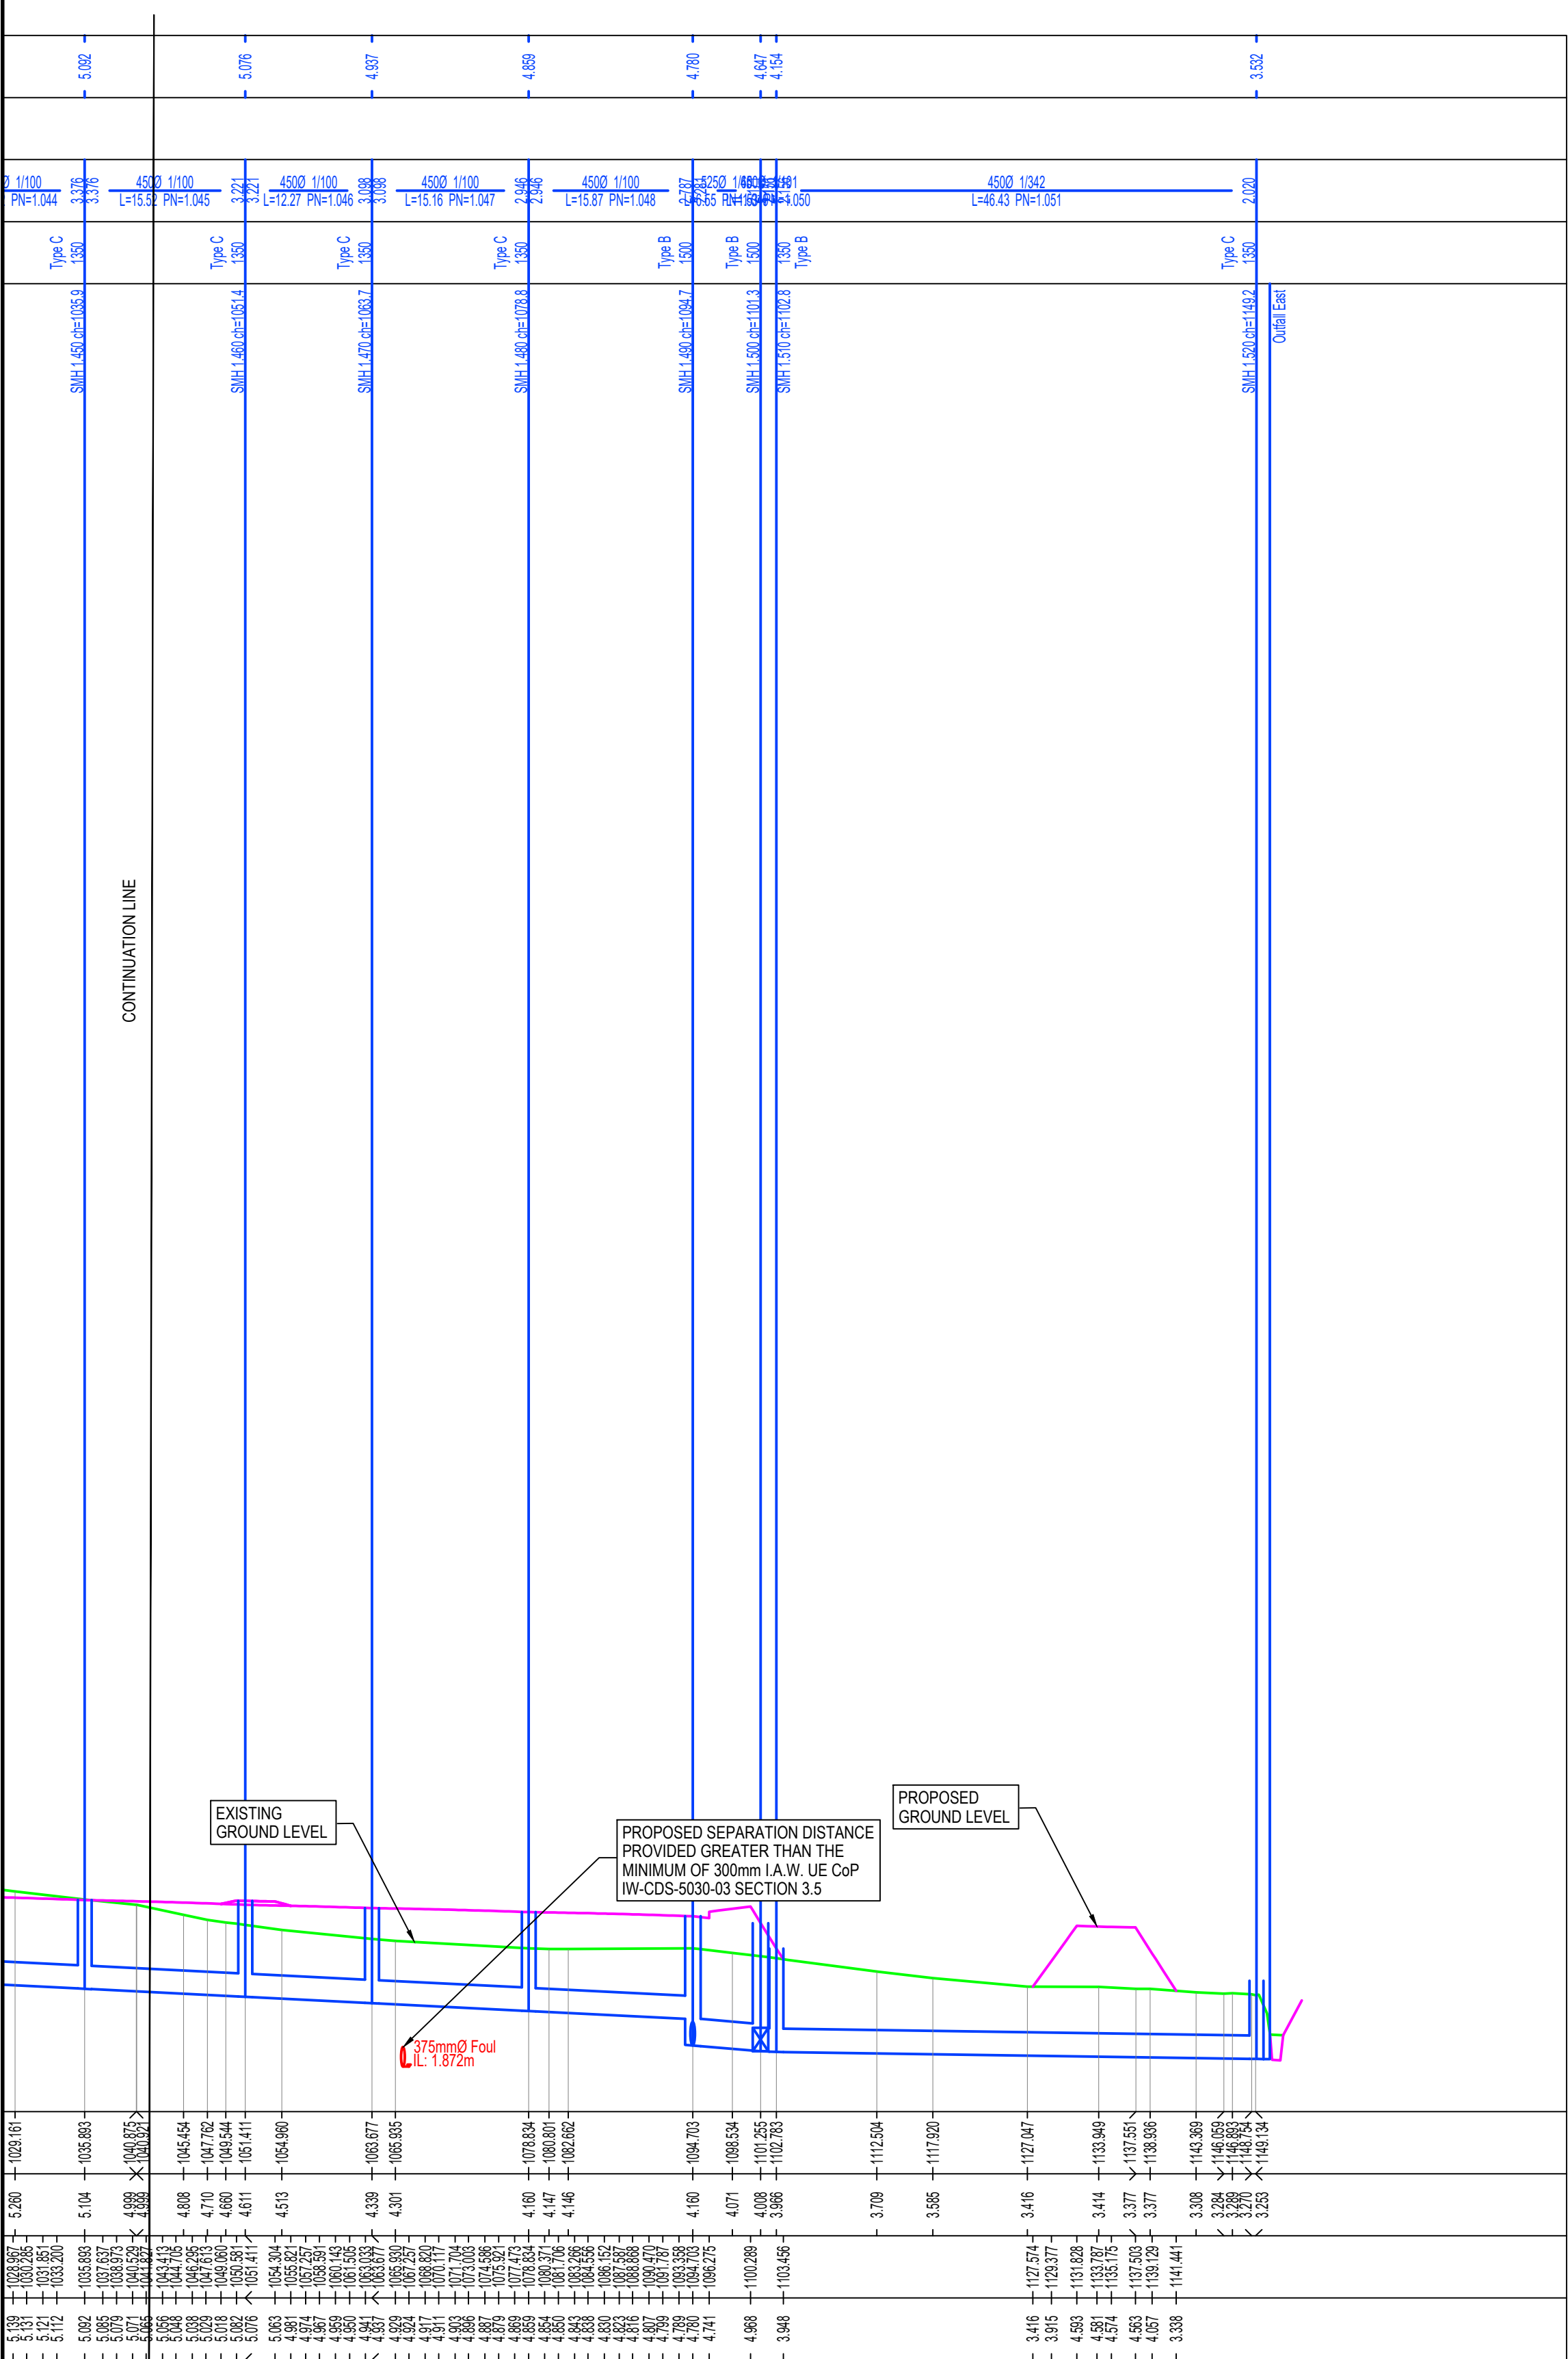


PROPOSED LONGITUDINAL SECTION SMH 1.000- OUTFALL EAST CONTINUED
SCALE 1:500

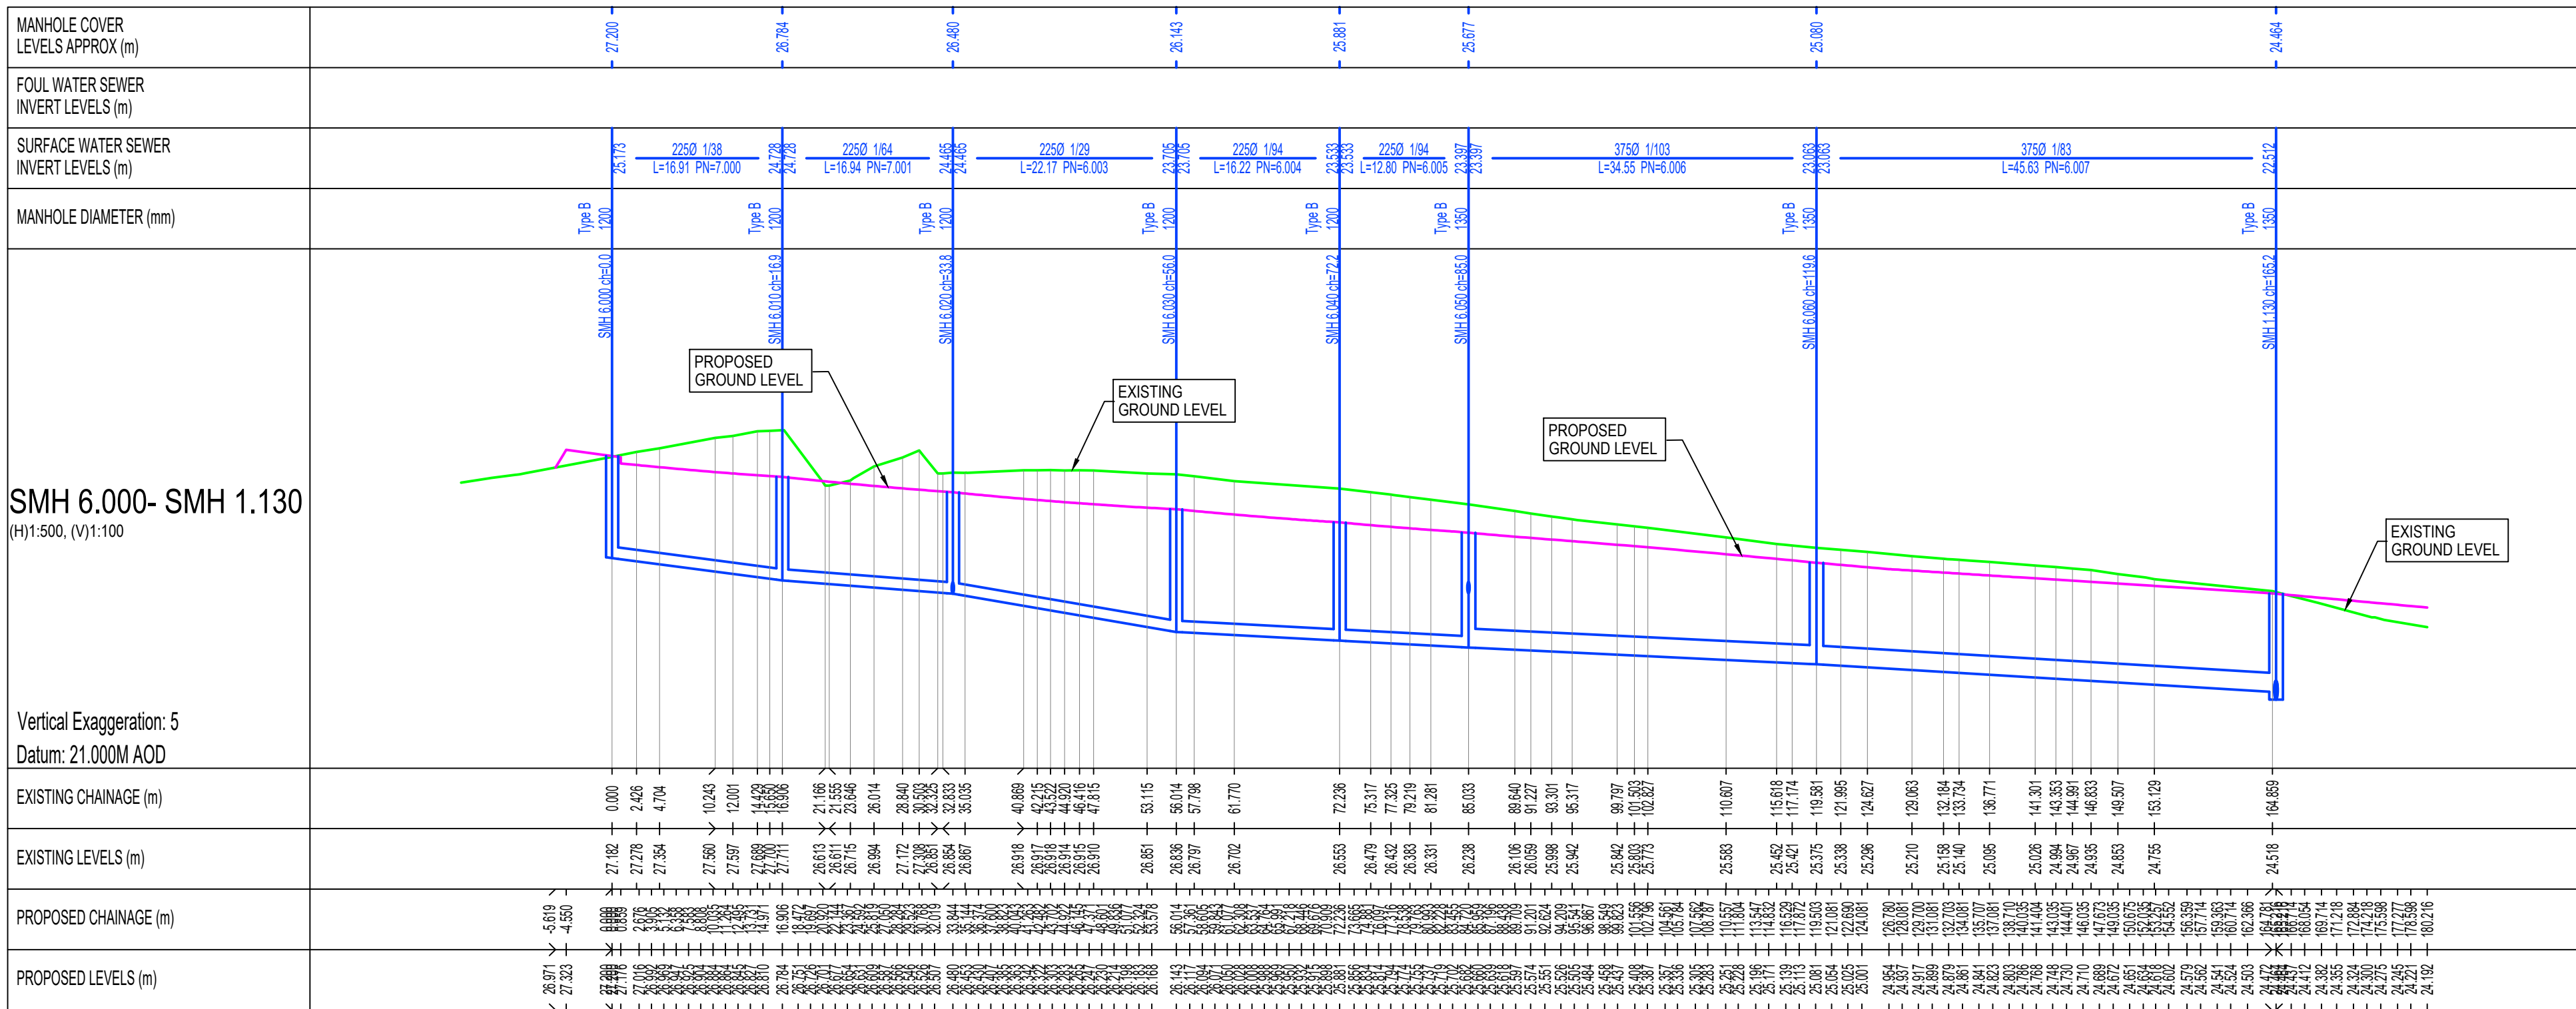


PROPOSED LONGITUDINAL SECTION SMH 6.000- SMH 1.130
SCALE 1:500

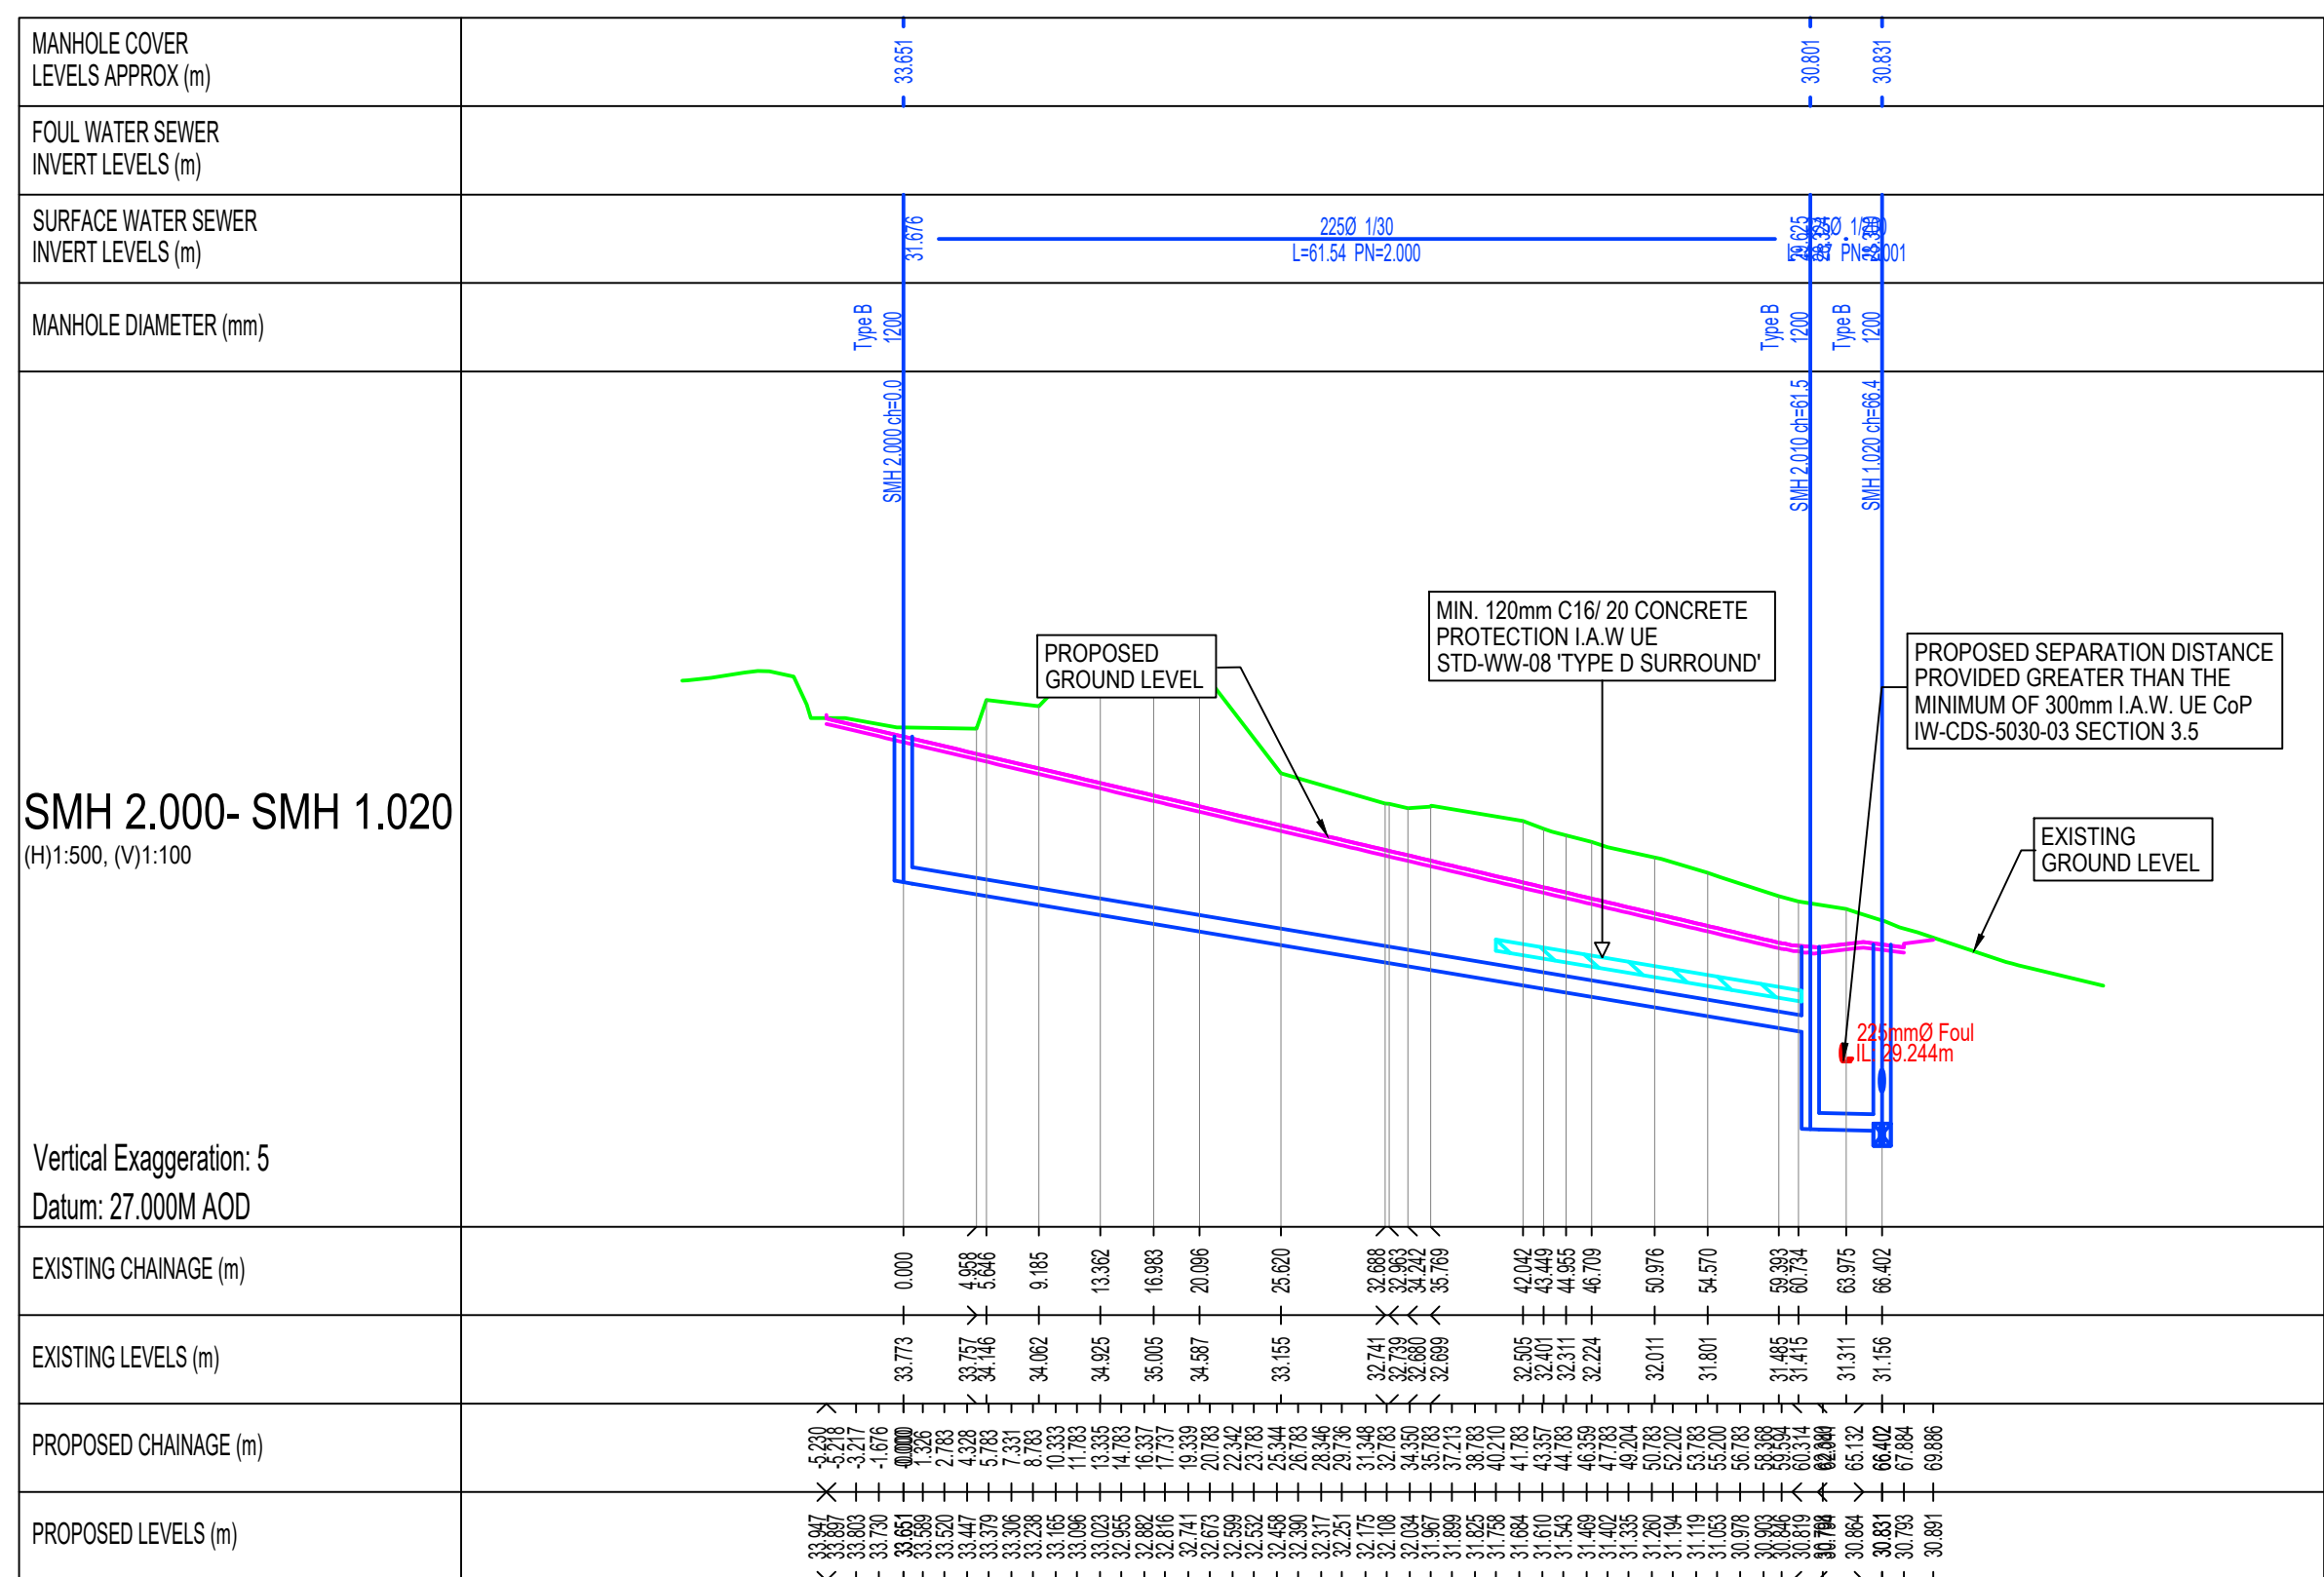


PROPOSED LONGITUDINAL SECTION SMH 2.000- SMH 1.020
SCALE 1:500

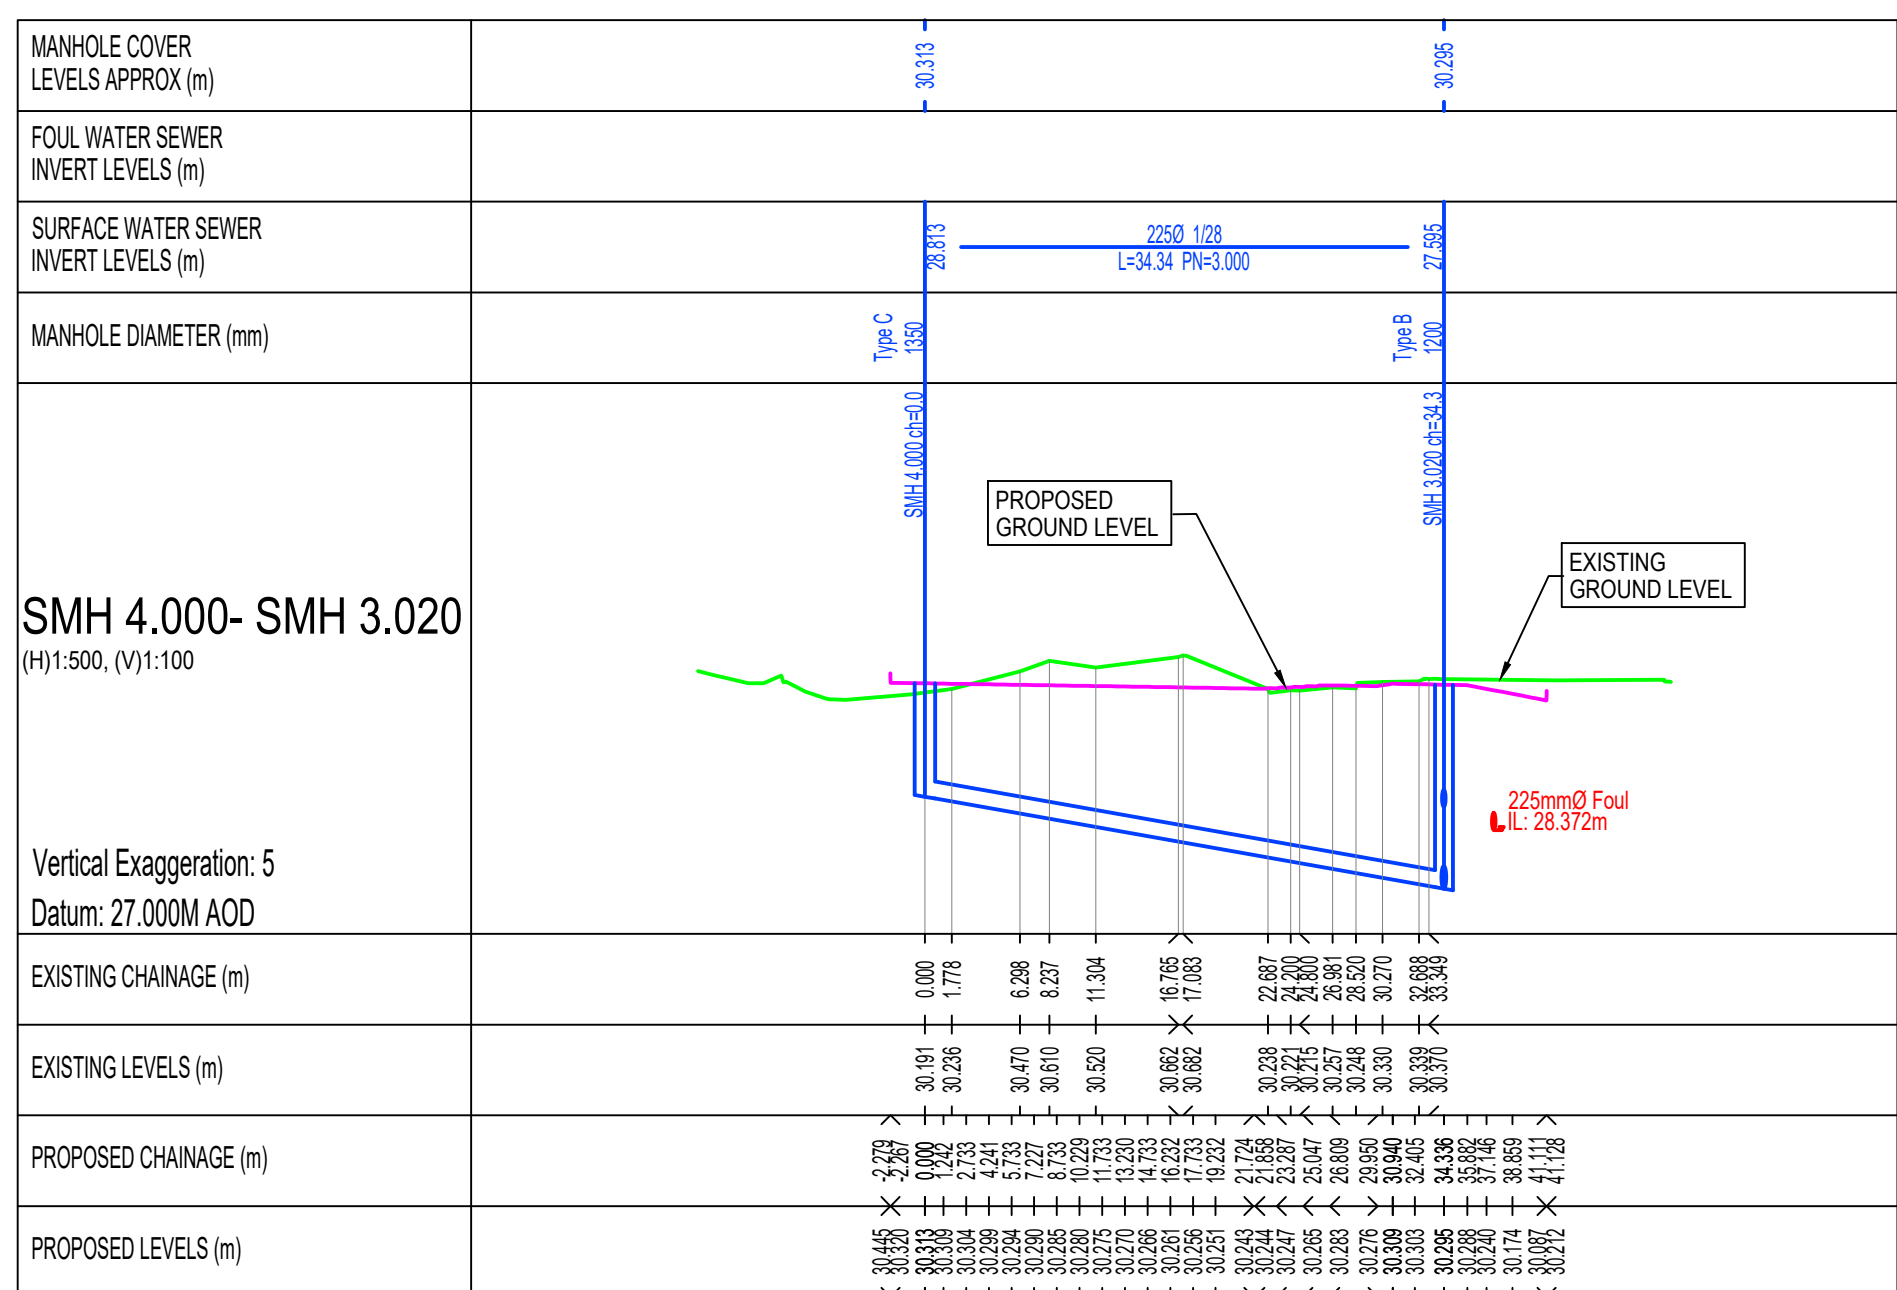

PROPOSED LONGITUDINAL SECTION SMH 4.000- SMH 3.020
SCALE 1:500

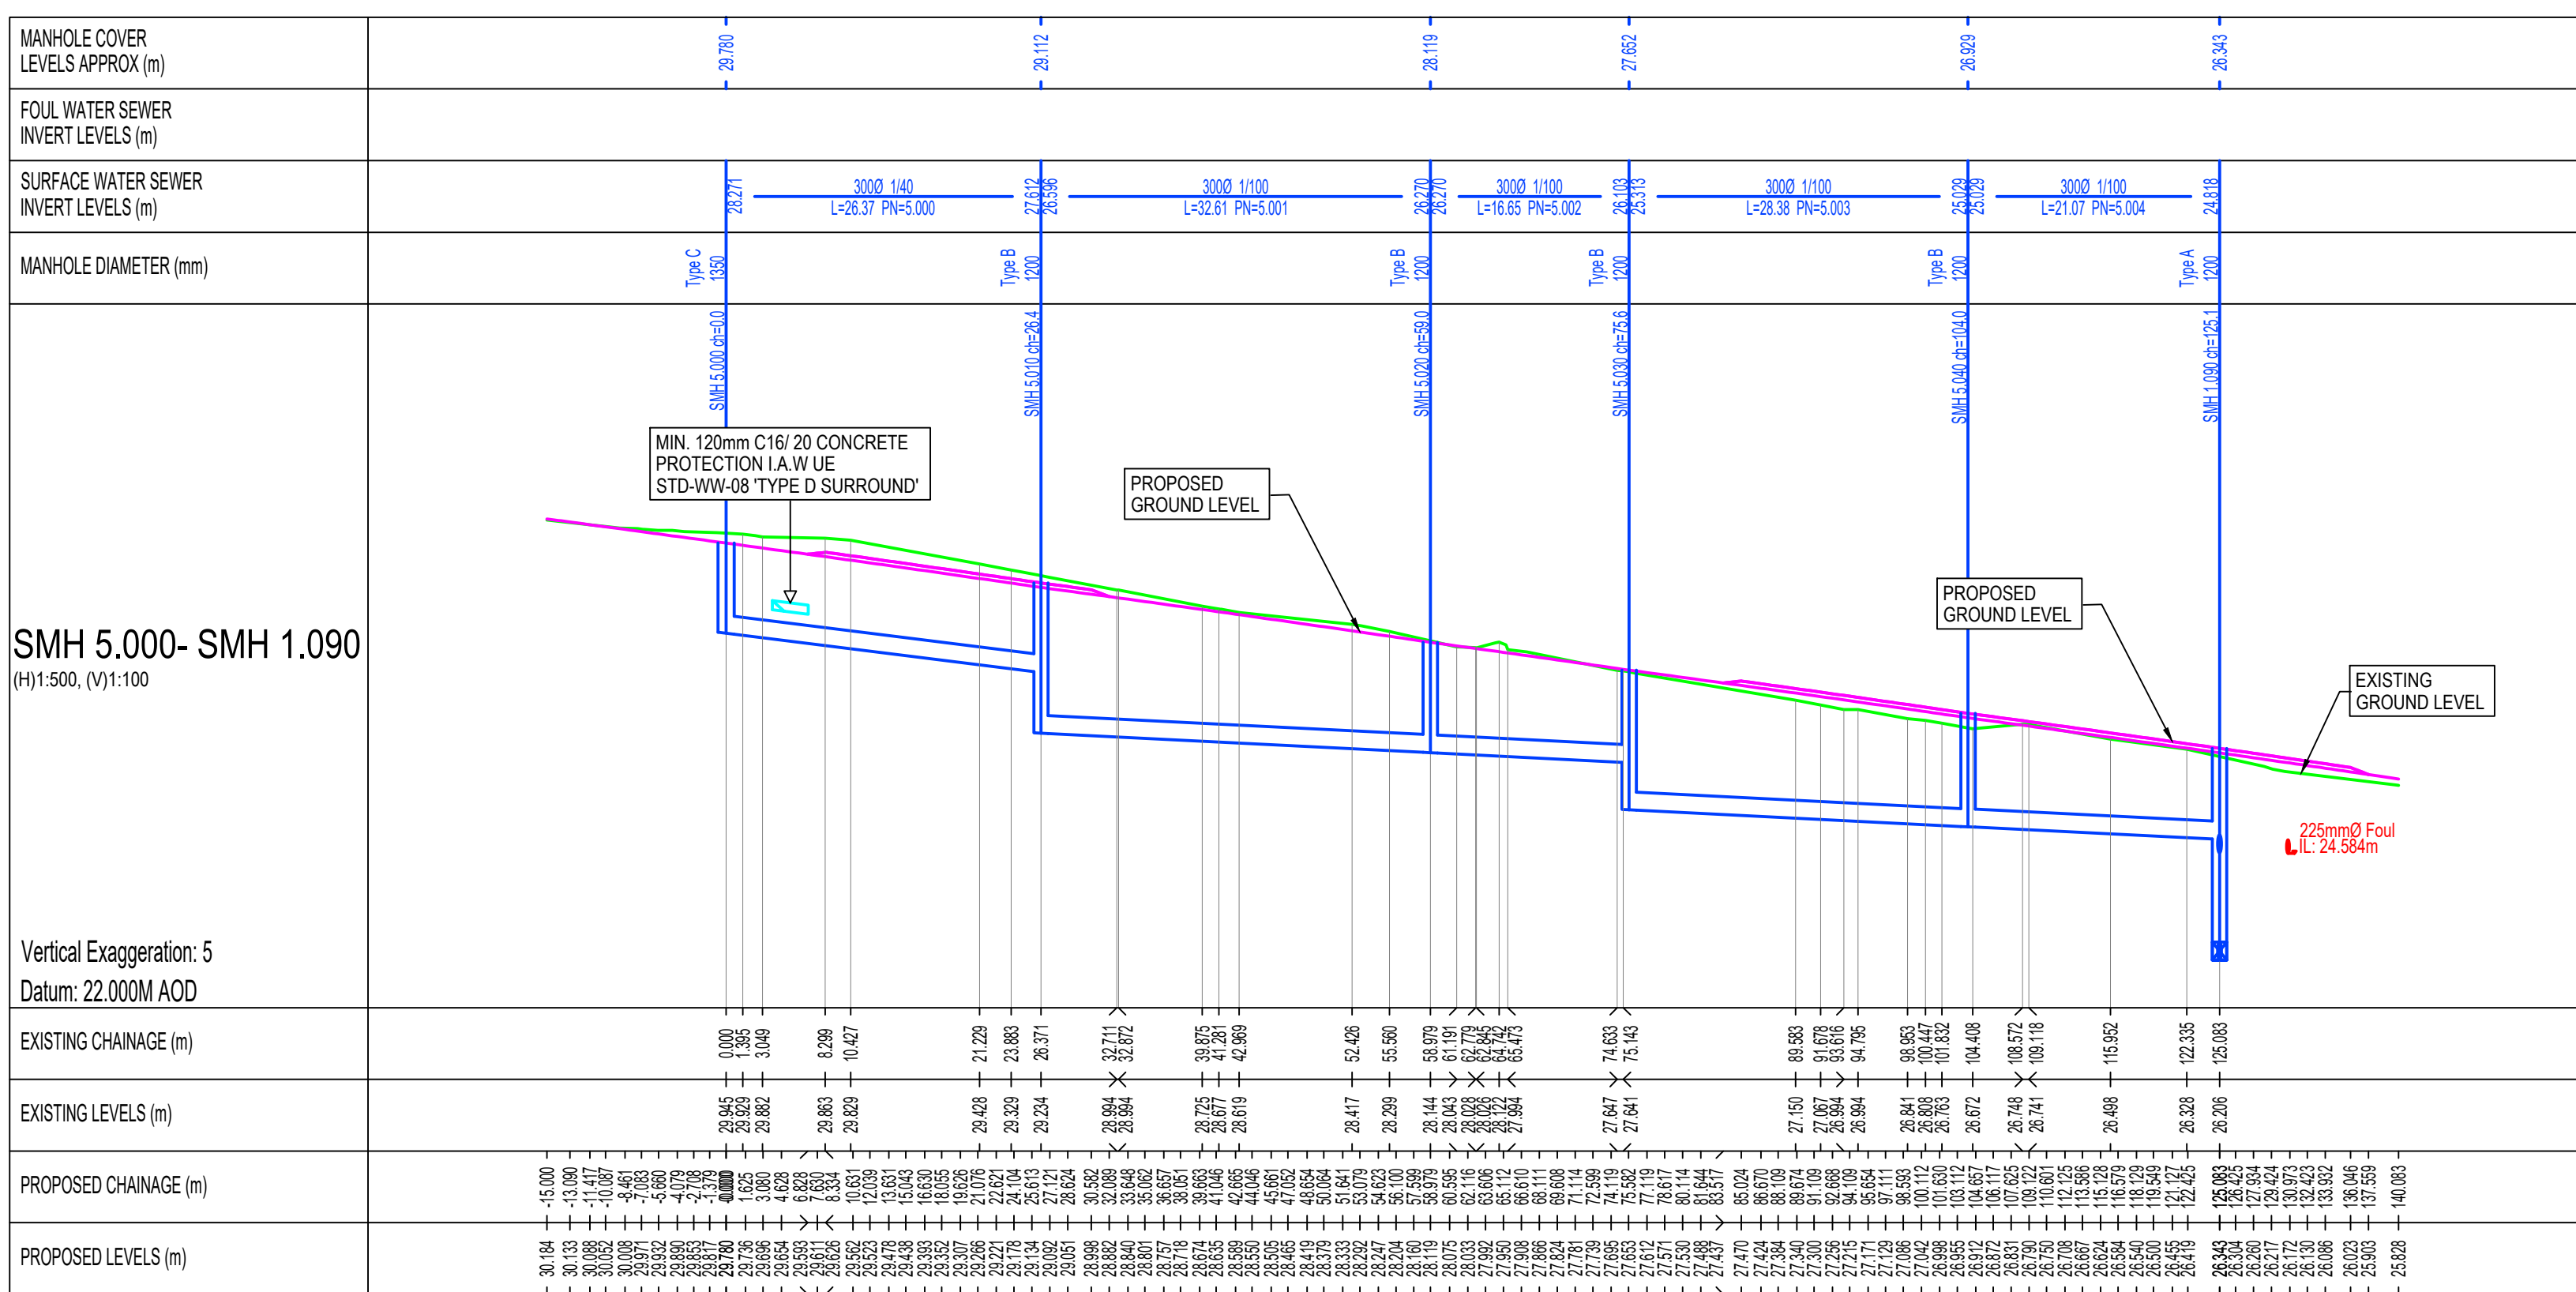


PROPOSED LONGITUDINAL SECTION SMH 5.000- SMH 1.090
SCALE 1:500

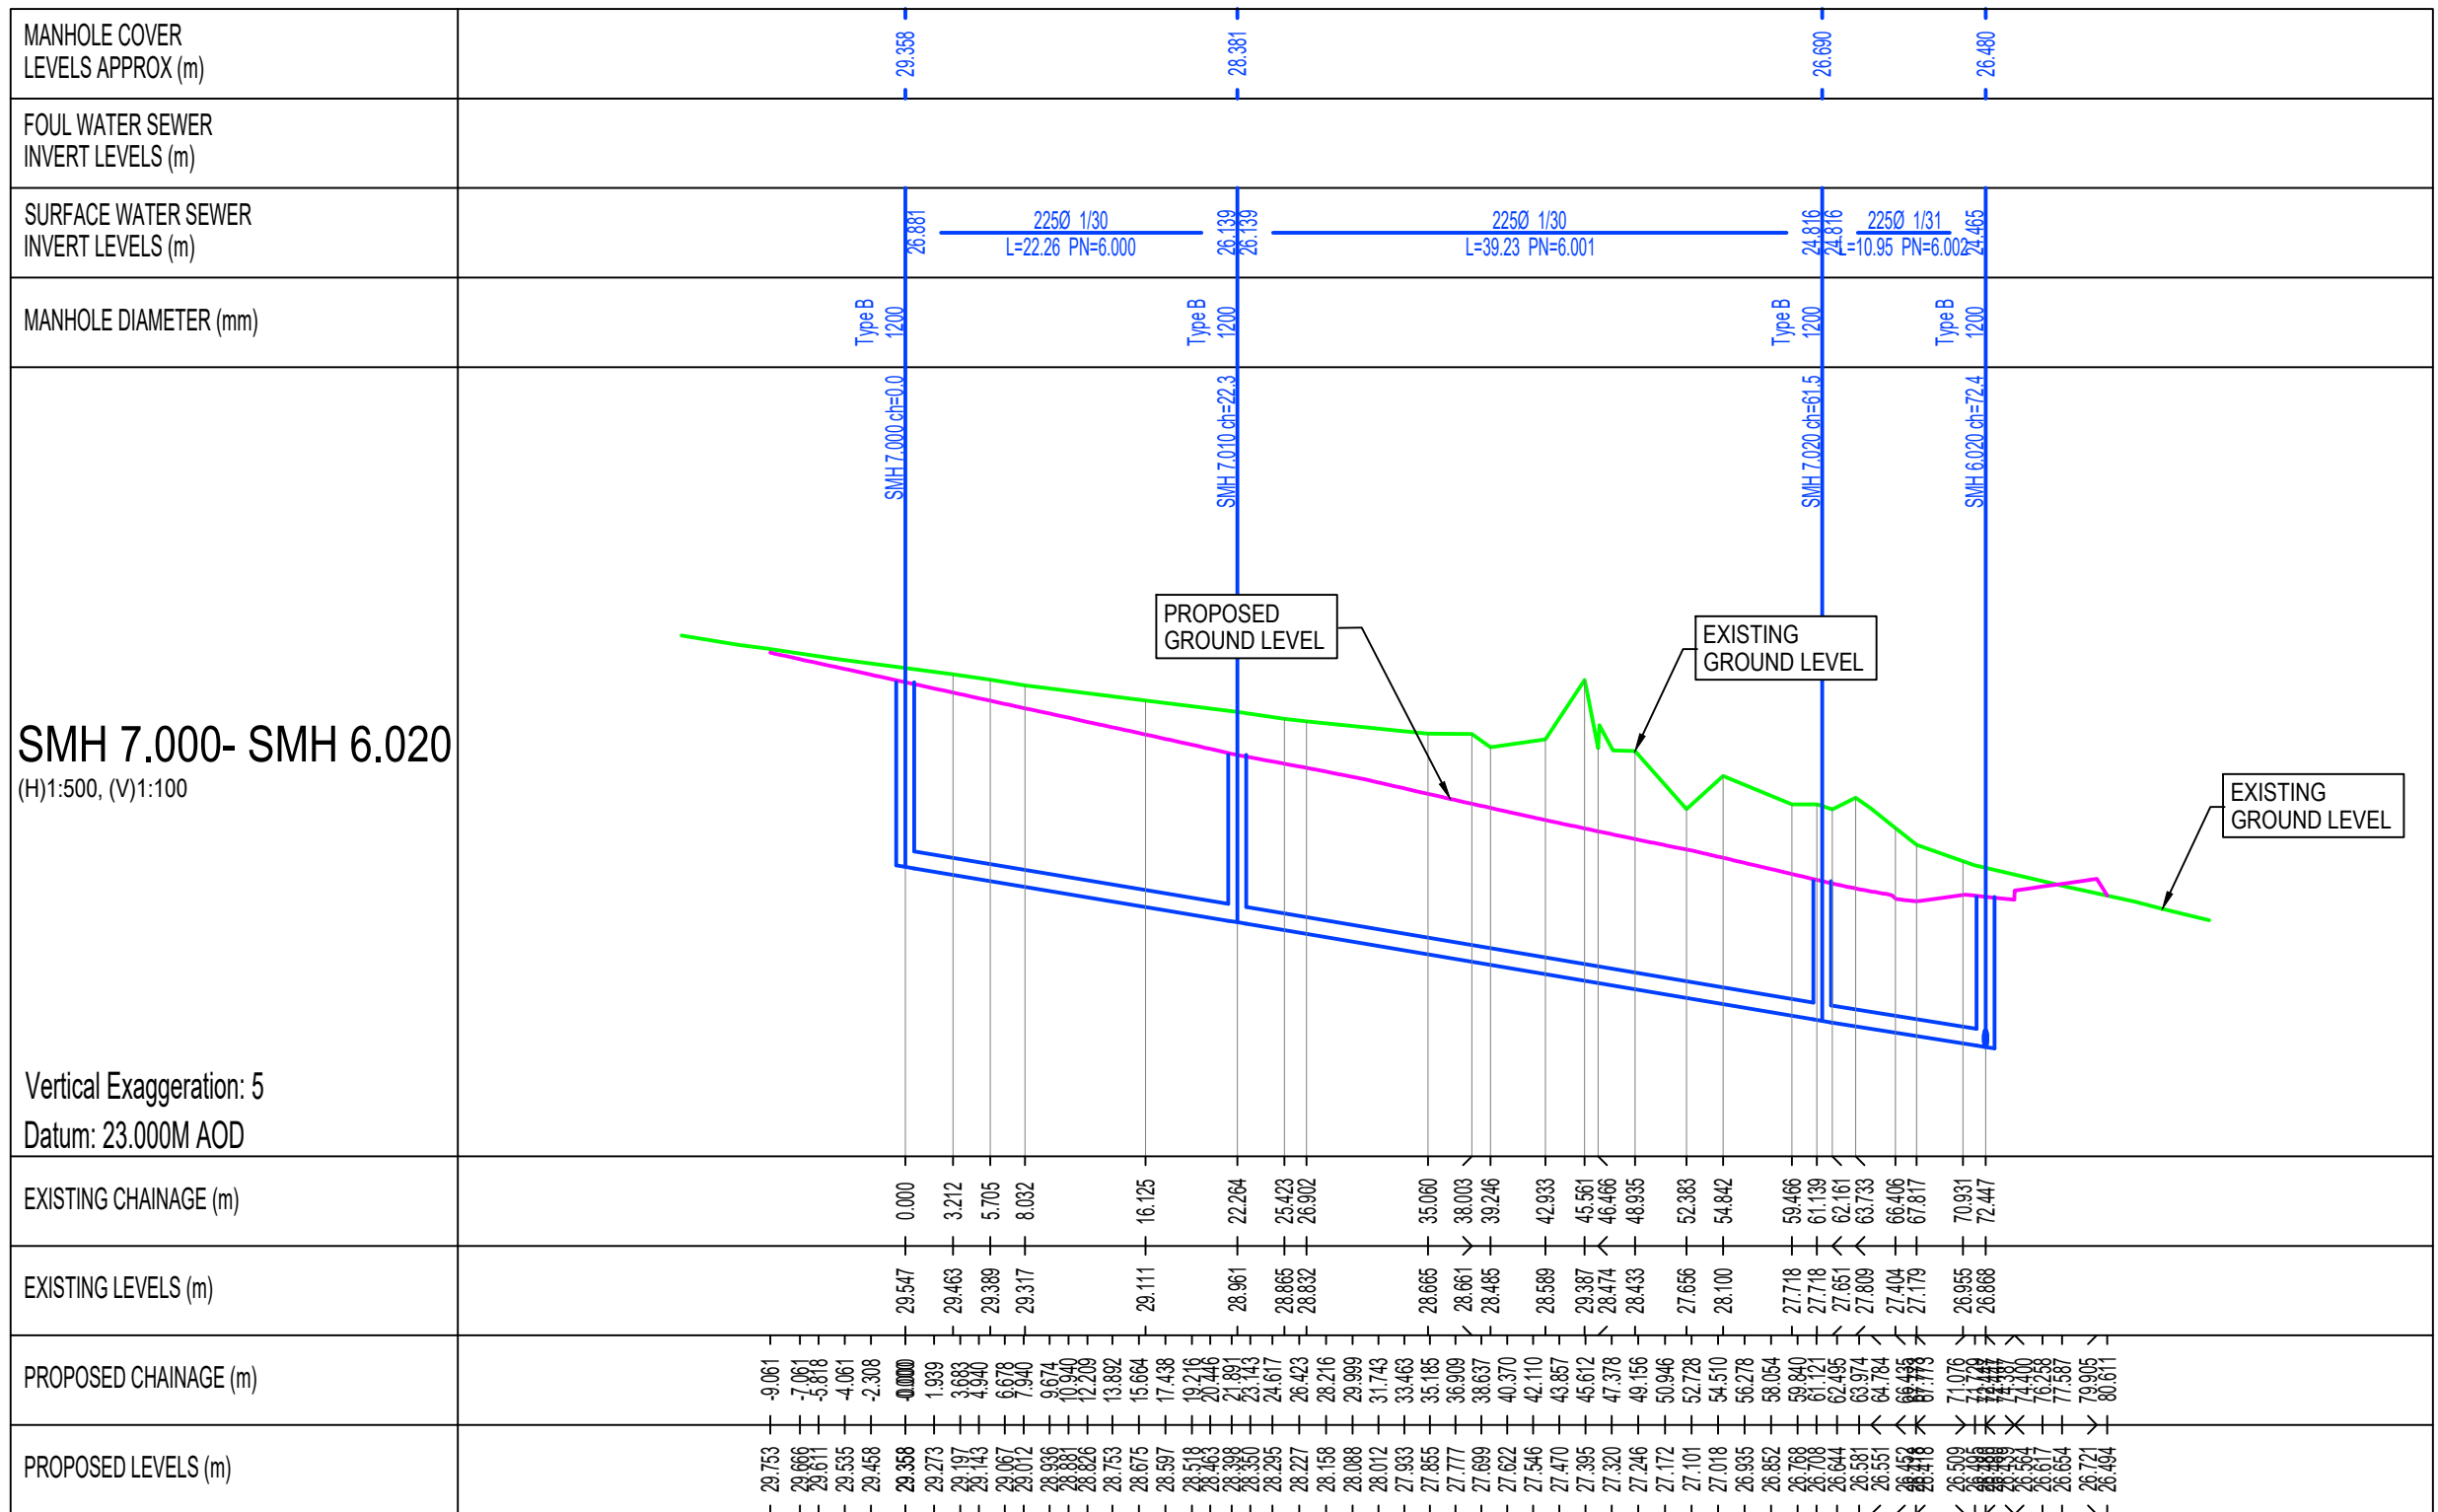

PROPOSED LONGITUDINAL SECTION SMH 7.000- SMH 6.020
SCALE 1:500

© COPYRIGHT: THIS DRAWING OR DESIGN MAY NOT BE REPRODUCED WITHOUT PERMISSION.
DO NOT SCALE: CONTRACTOR TO CHECK ALL DIMENSIONS AND REPORT ANY ERRORS OR OMISSIONS

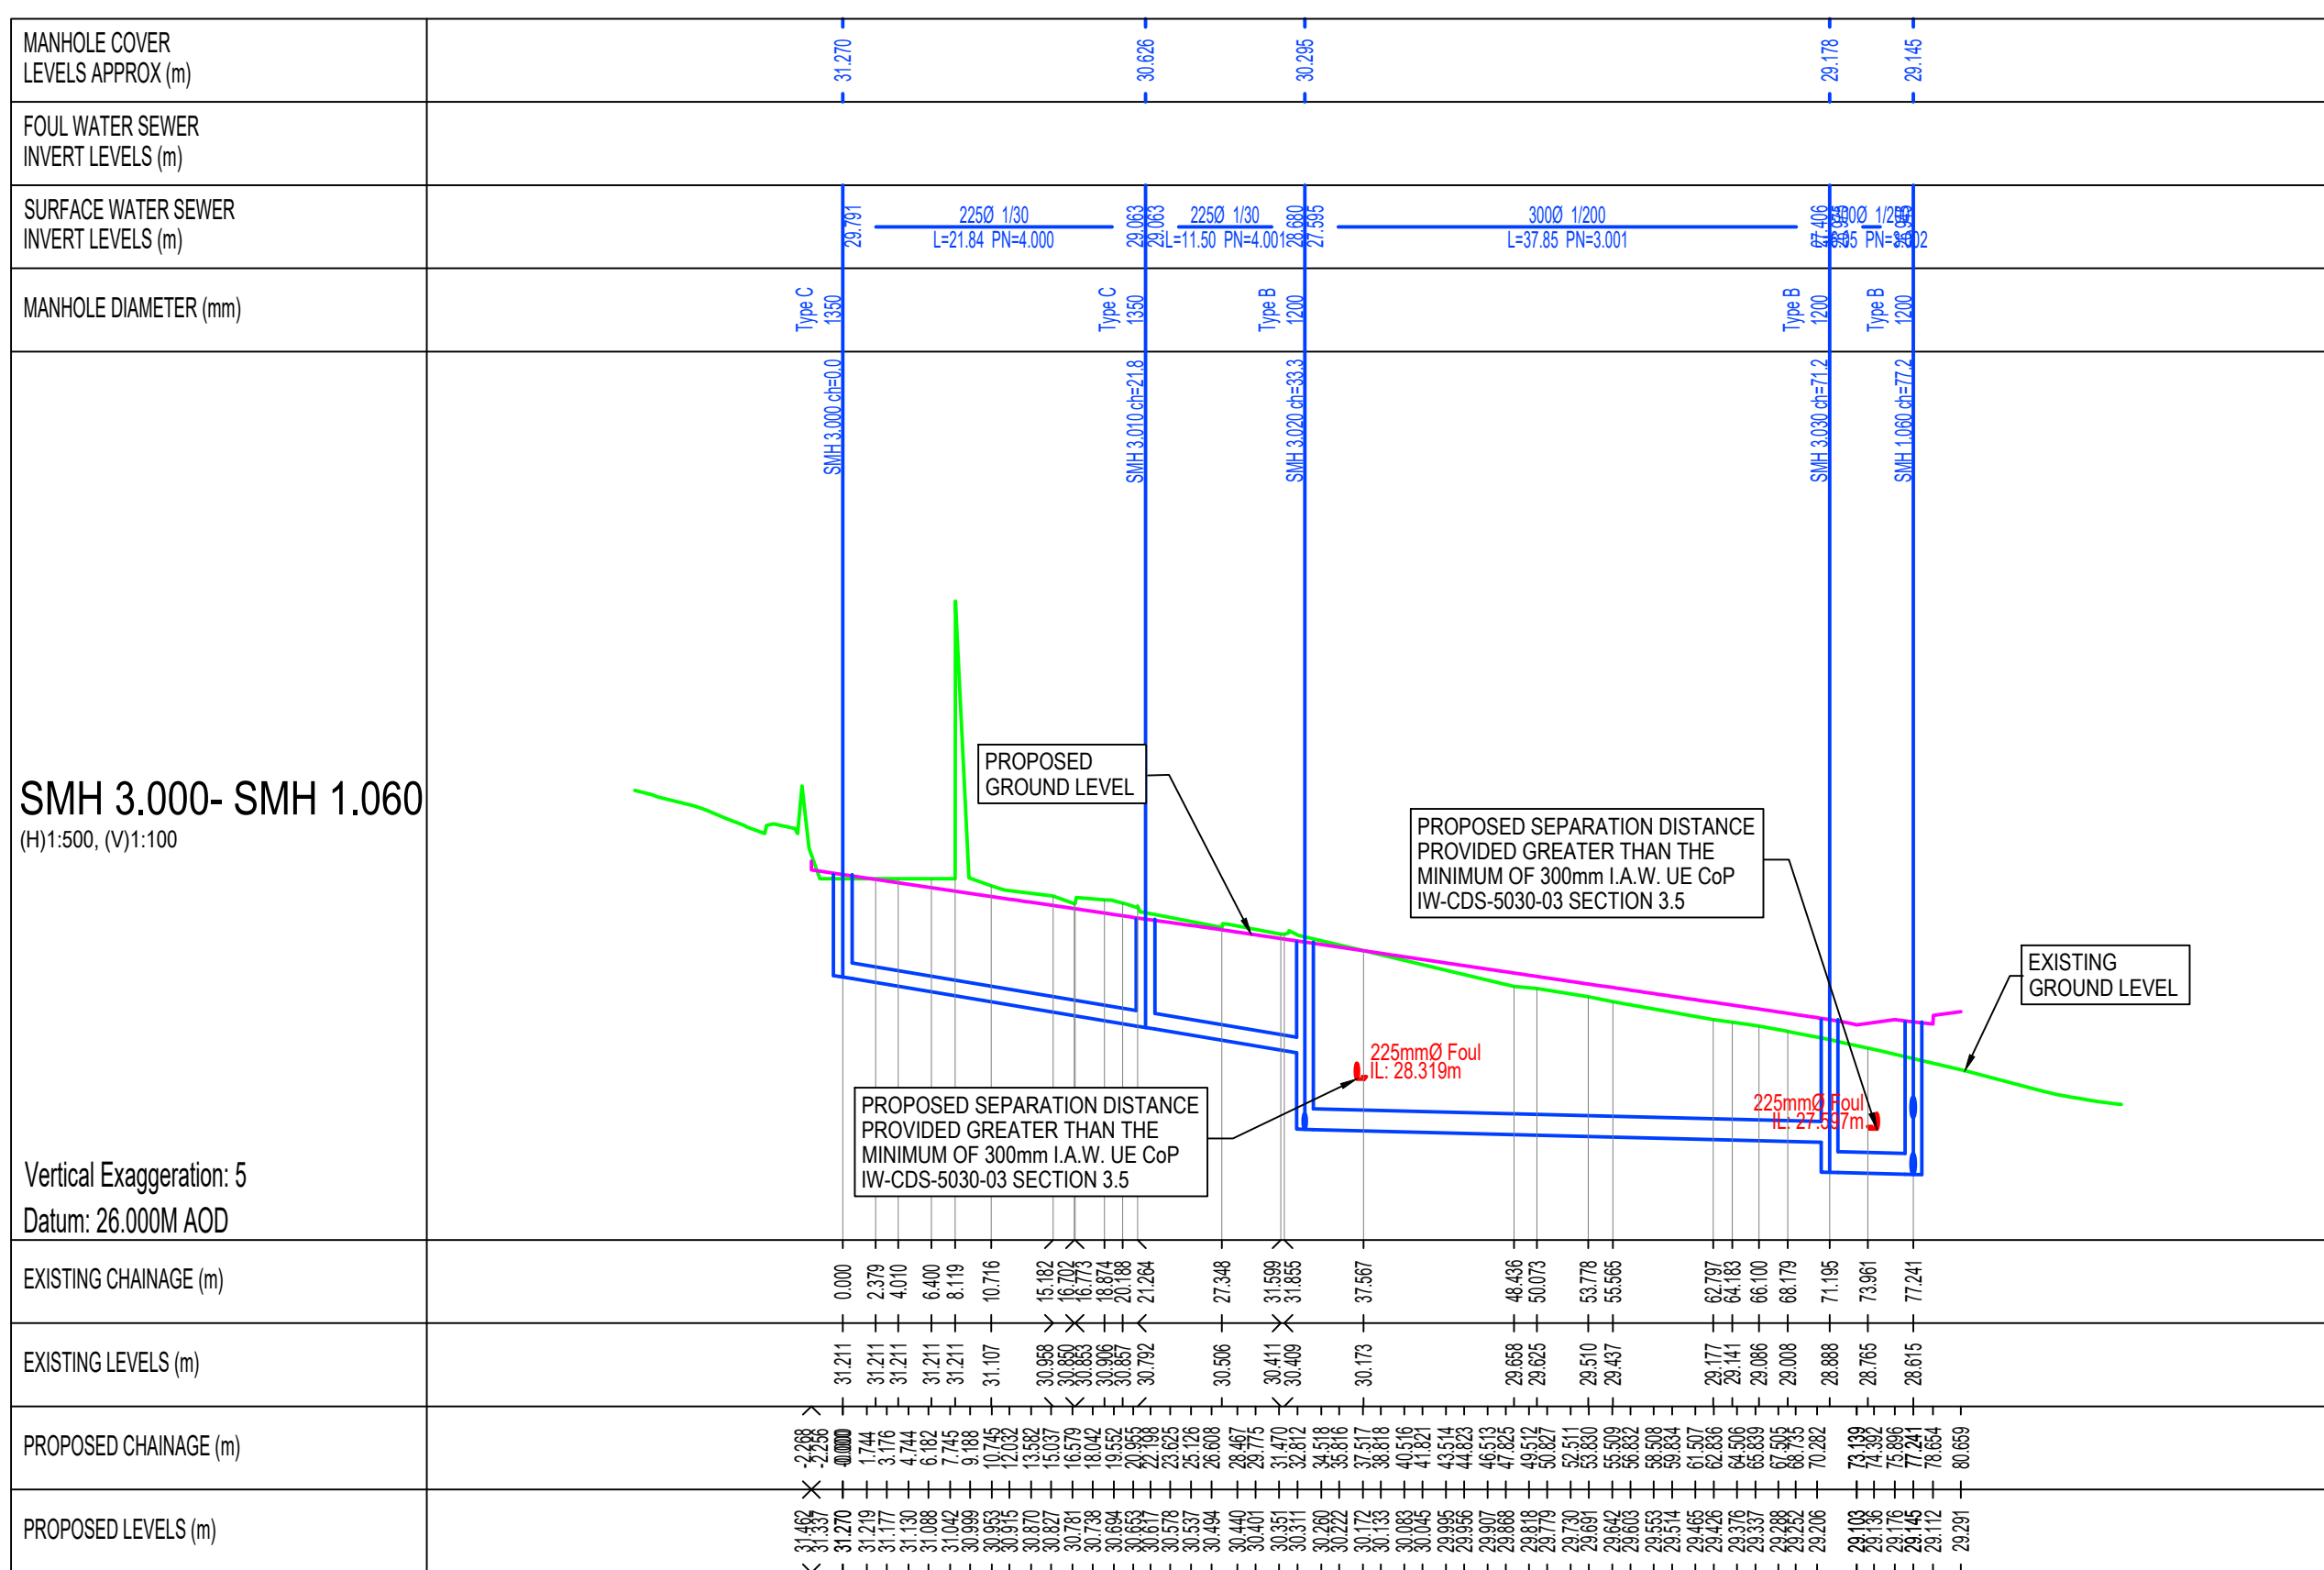

PROPOSED LONGITUDINAL SECTION SMH 3.000- SMH 1.060
SCALE 1:500

LEGEND:

- PROPOSED SURFACE WATER
- PROPOSED GROUND/ROAD LEVEL
- EXISTING GROUND

GENERAL NOTES:

- FOR STANDARD DOBA NOTES REFER TO DRAWING 2432-S00.1
- THIS DRAWING IS TO BE READ IN CONJUNCTION WITH ALL OTHER RELEVANT ENGINEERS' DRAWINGS AND SPECIFICATIONS.
- USE FIGURED DIMENSIONS ONLY. DO NOT SCALE.
- THE CONTRACTOR SHALL VERIFY ALL DIMENSIONS AND LEVELS WITH ENGINEERING DRAWINGS PRIOR TO START OF CONSTRUCTION. ANY DISCREPANCIES TO BE NOTIFIED TO THE ENGINEER FOR RESOLUTION.
- CONTRACTOR IS RESPONSIBLE FOR ANY NECESSARY CONDITION SURVEY OF THE WORKS AREA, PUBLIC ROADS AND RETURN TO ORIGINAL CONDITION FOLLOWING WORKS.
- CONTRACTOR TO ALLOW FOR SCANNING AND GPR SURVEY OF THE SITE FOR ANY UNDERGROUND SERVICES PRIOR TO WORKS. REFER TO PUBLIC UTILITIES DRAWINGS FOR APPROXIMATE LOCATION OF EXISTING SERVICES.

PLANNING ISSUE

S2.P04	ISSUED FOR PLANNING	19.05.2025	KD	MJC
S2.P03	ISSUED FOR INFORMATION	16.04.2025	KD	MJC
S2.P02	ISSUED FOR S32B	25.10.2024	KD	MJC
S2.P01	ISSUED FOR DRAFT	18.10.2024	MJC	MJC
Rev.	Note	Date	Drawn	Check

DONNACHADH O'BRIEN & ASSOCIATES CONSULTING ENGINEERS

UNIT 3C ELAM HOUSE MILLENNIUM PARK
NAAS CO. KILDARE

P +353 45 984 042
WWW.DOB.ie

Client:	CERTAIN ASSETS OF DAWN HILL AND WINDHILL LIMITED			
Project:	"LANDS AT KILBRIDE", ARKLOW, Co. WICKLOW			
Drawing Title:	PROPOSED SW LONGITUDINAL SECTIONS SHEET 3			
Drawn By:	MJC	Checked By:	DOB	Approved By:
Project Number:	DOBA2432	Drawing Number:	2432-DOB-XX-SI-DR-C-1402	Status Code:
				Rev Number: