




PROPOSED LONGITUDINAL SECTION SMH 24.000- OUTFALL WEST CONTINUED
SCALE 1:500

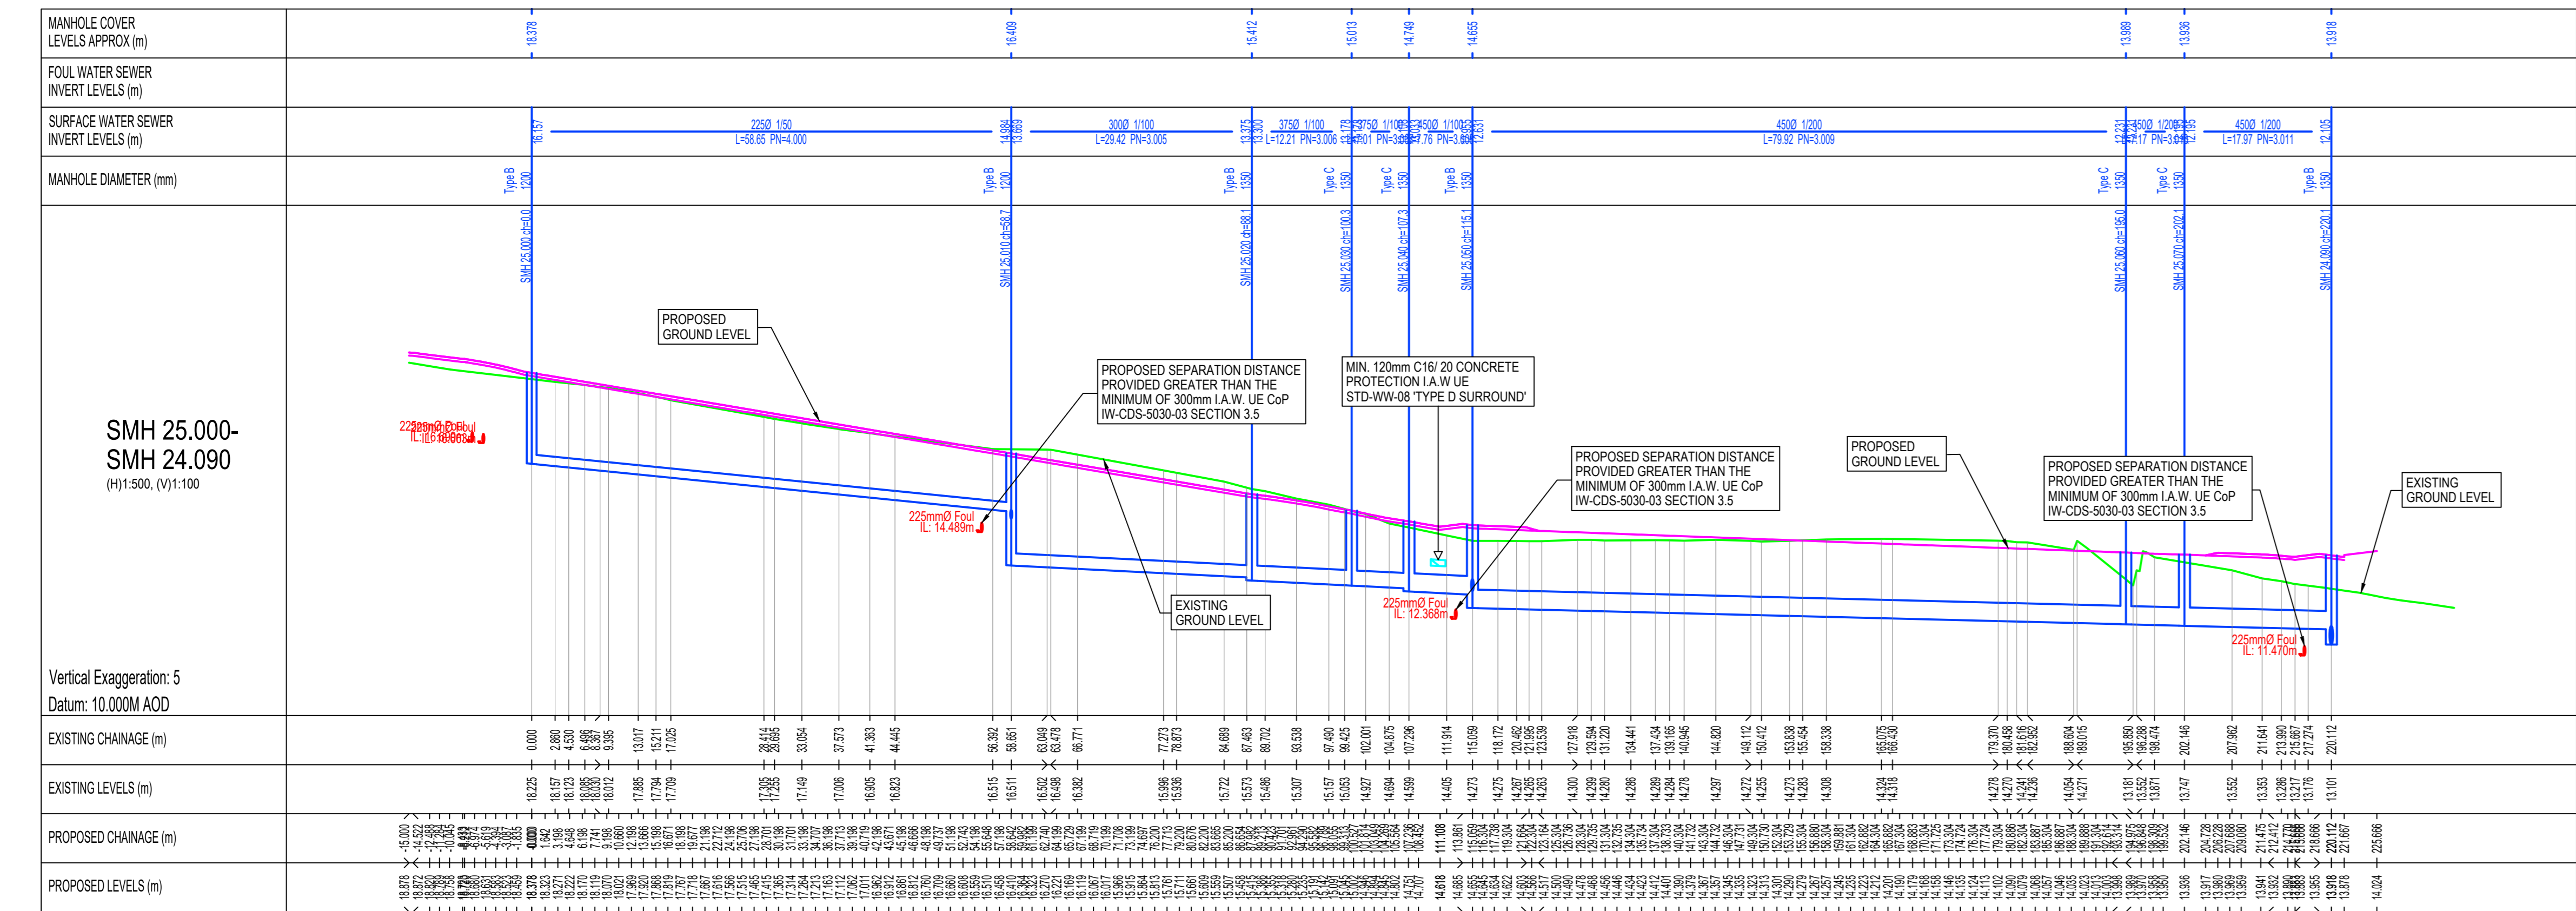

PROPOSED LONGITUDINAL SECTION SMH 25.000- SMH 24.090
SCALE 1:500

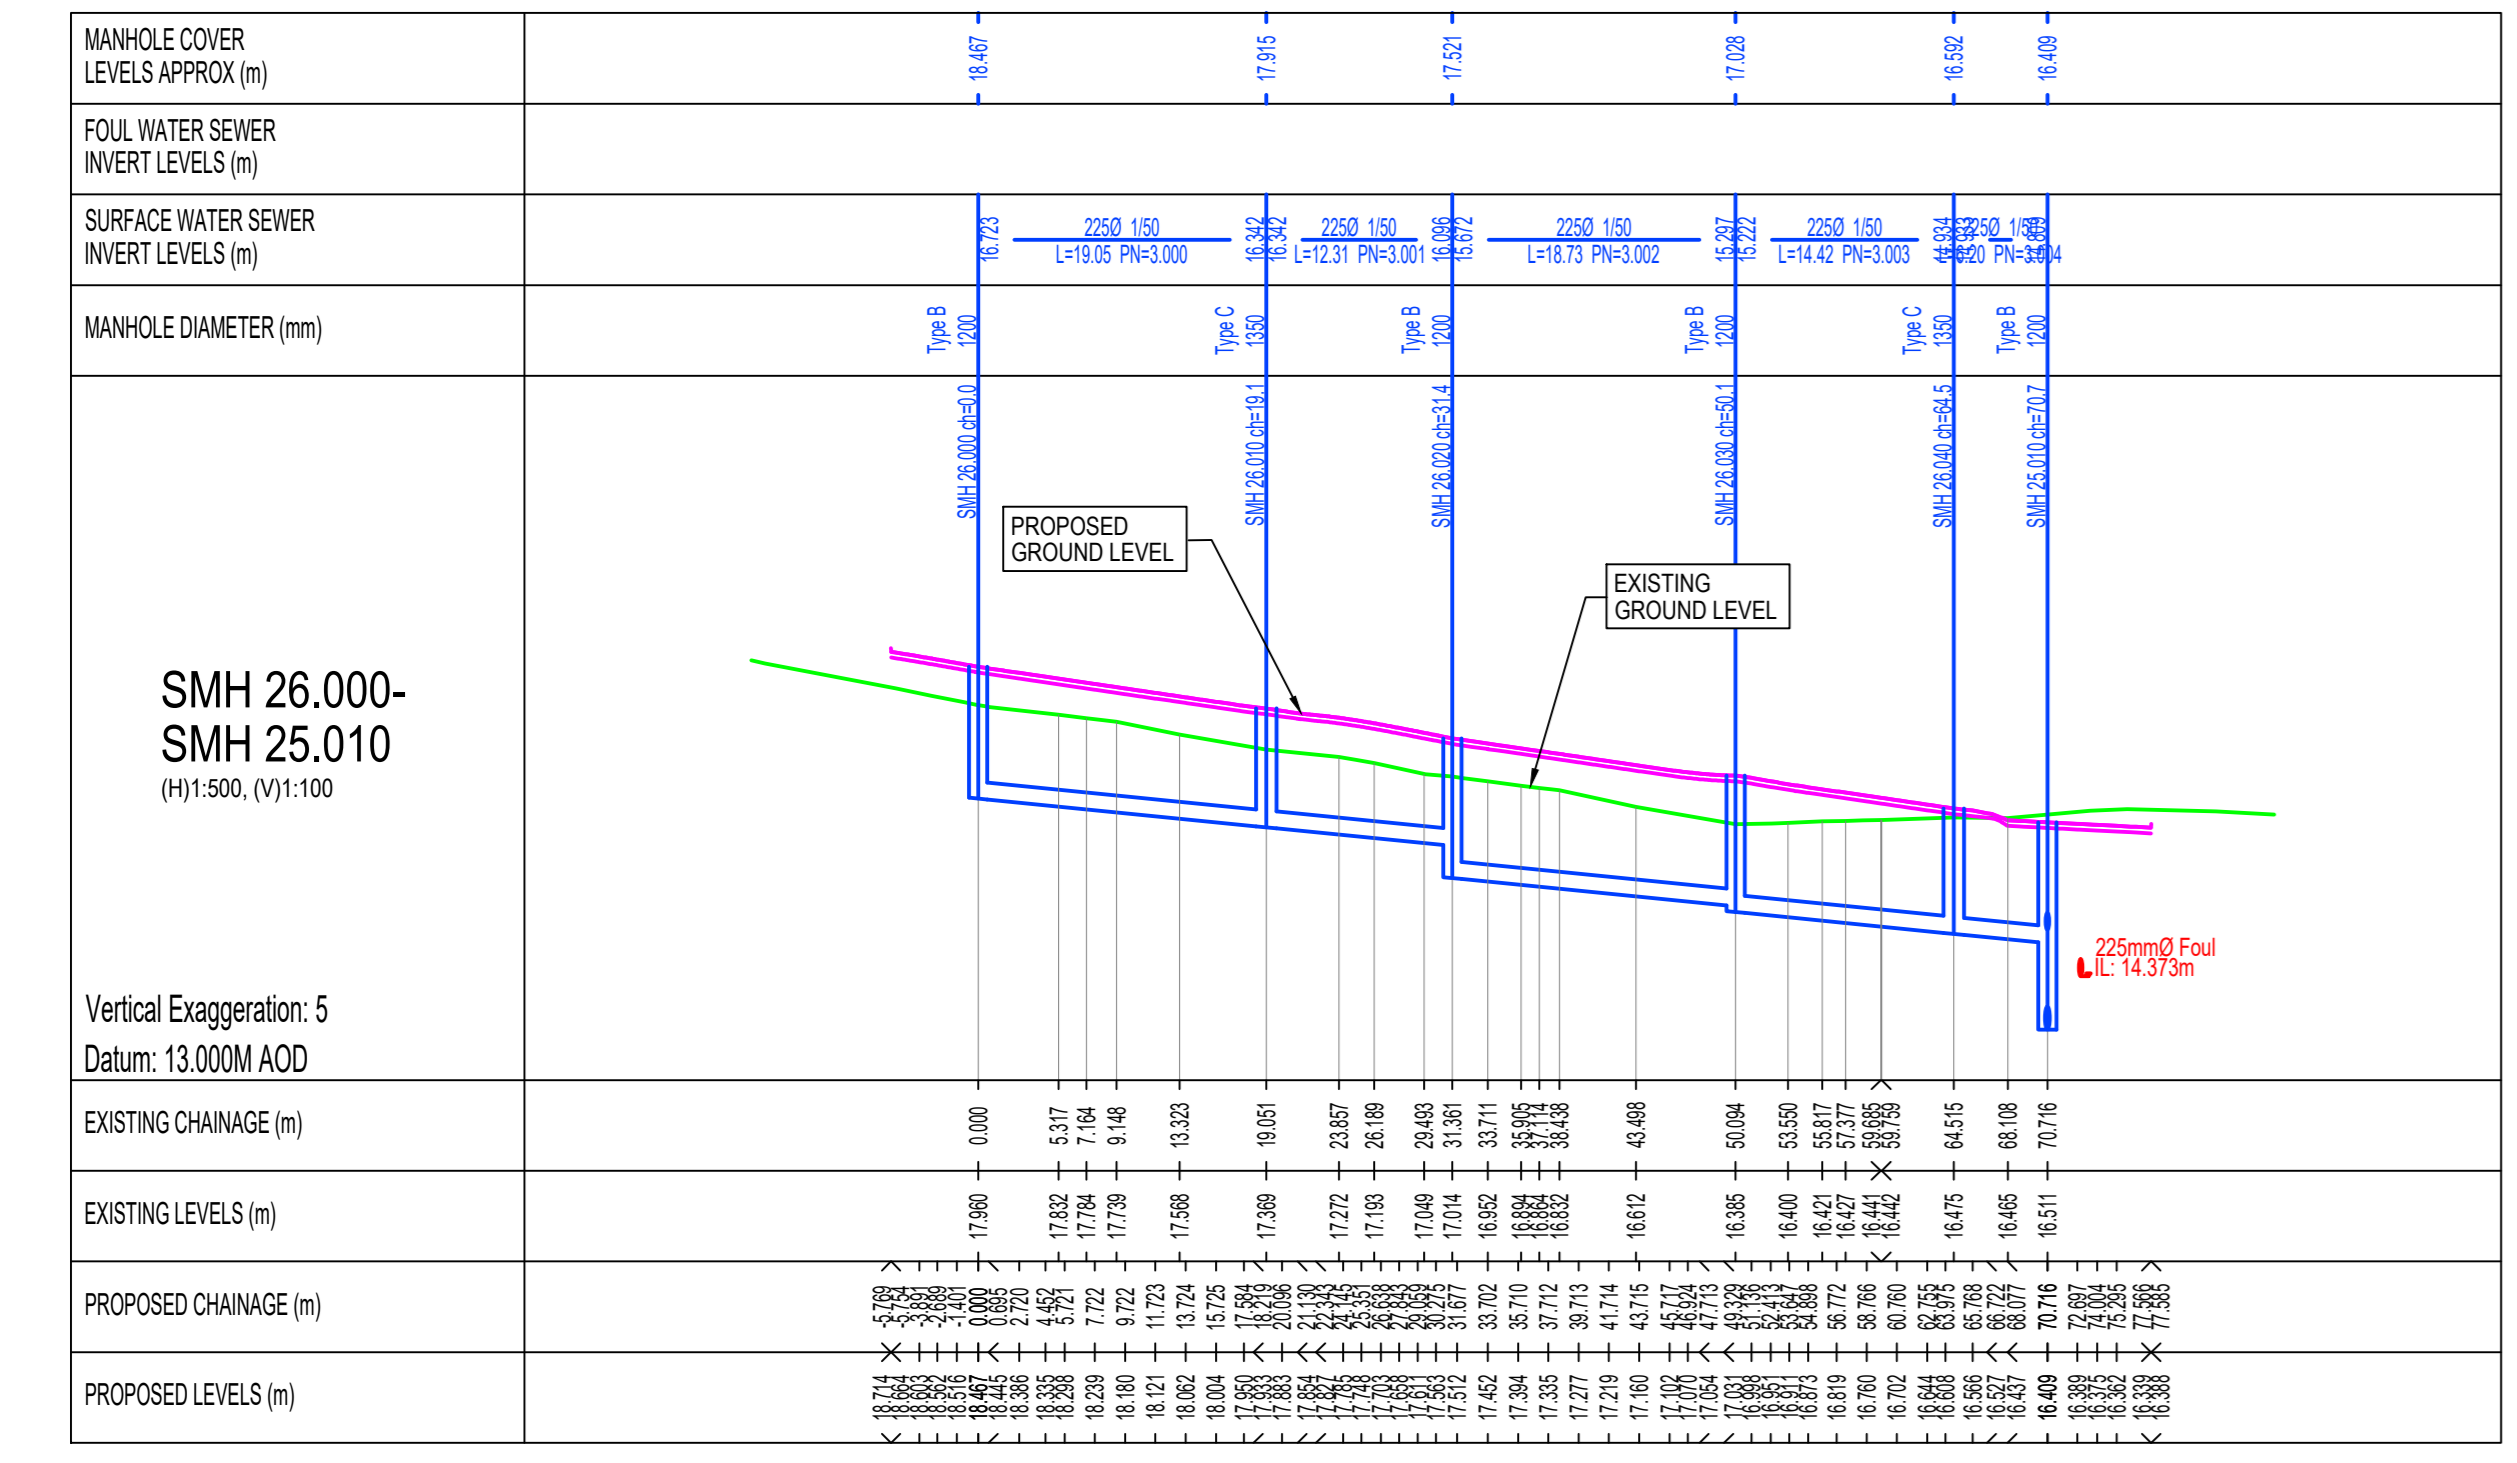

PROPOSED LONGITUDINAL SECTION SMH 26.000- SMH 25.010
SCALE 1:500

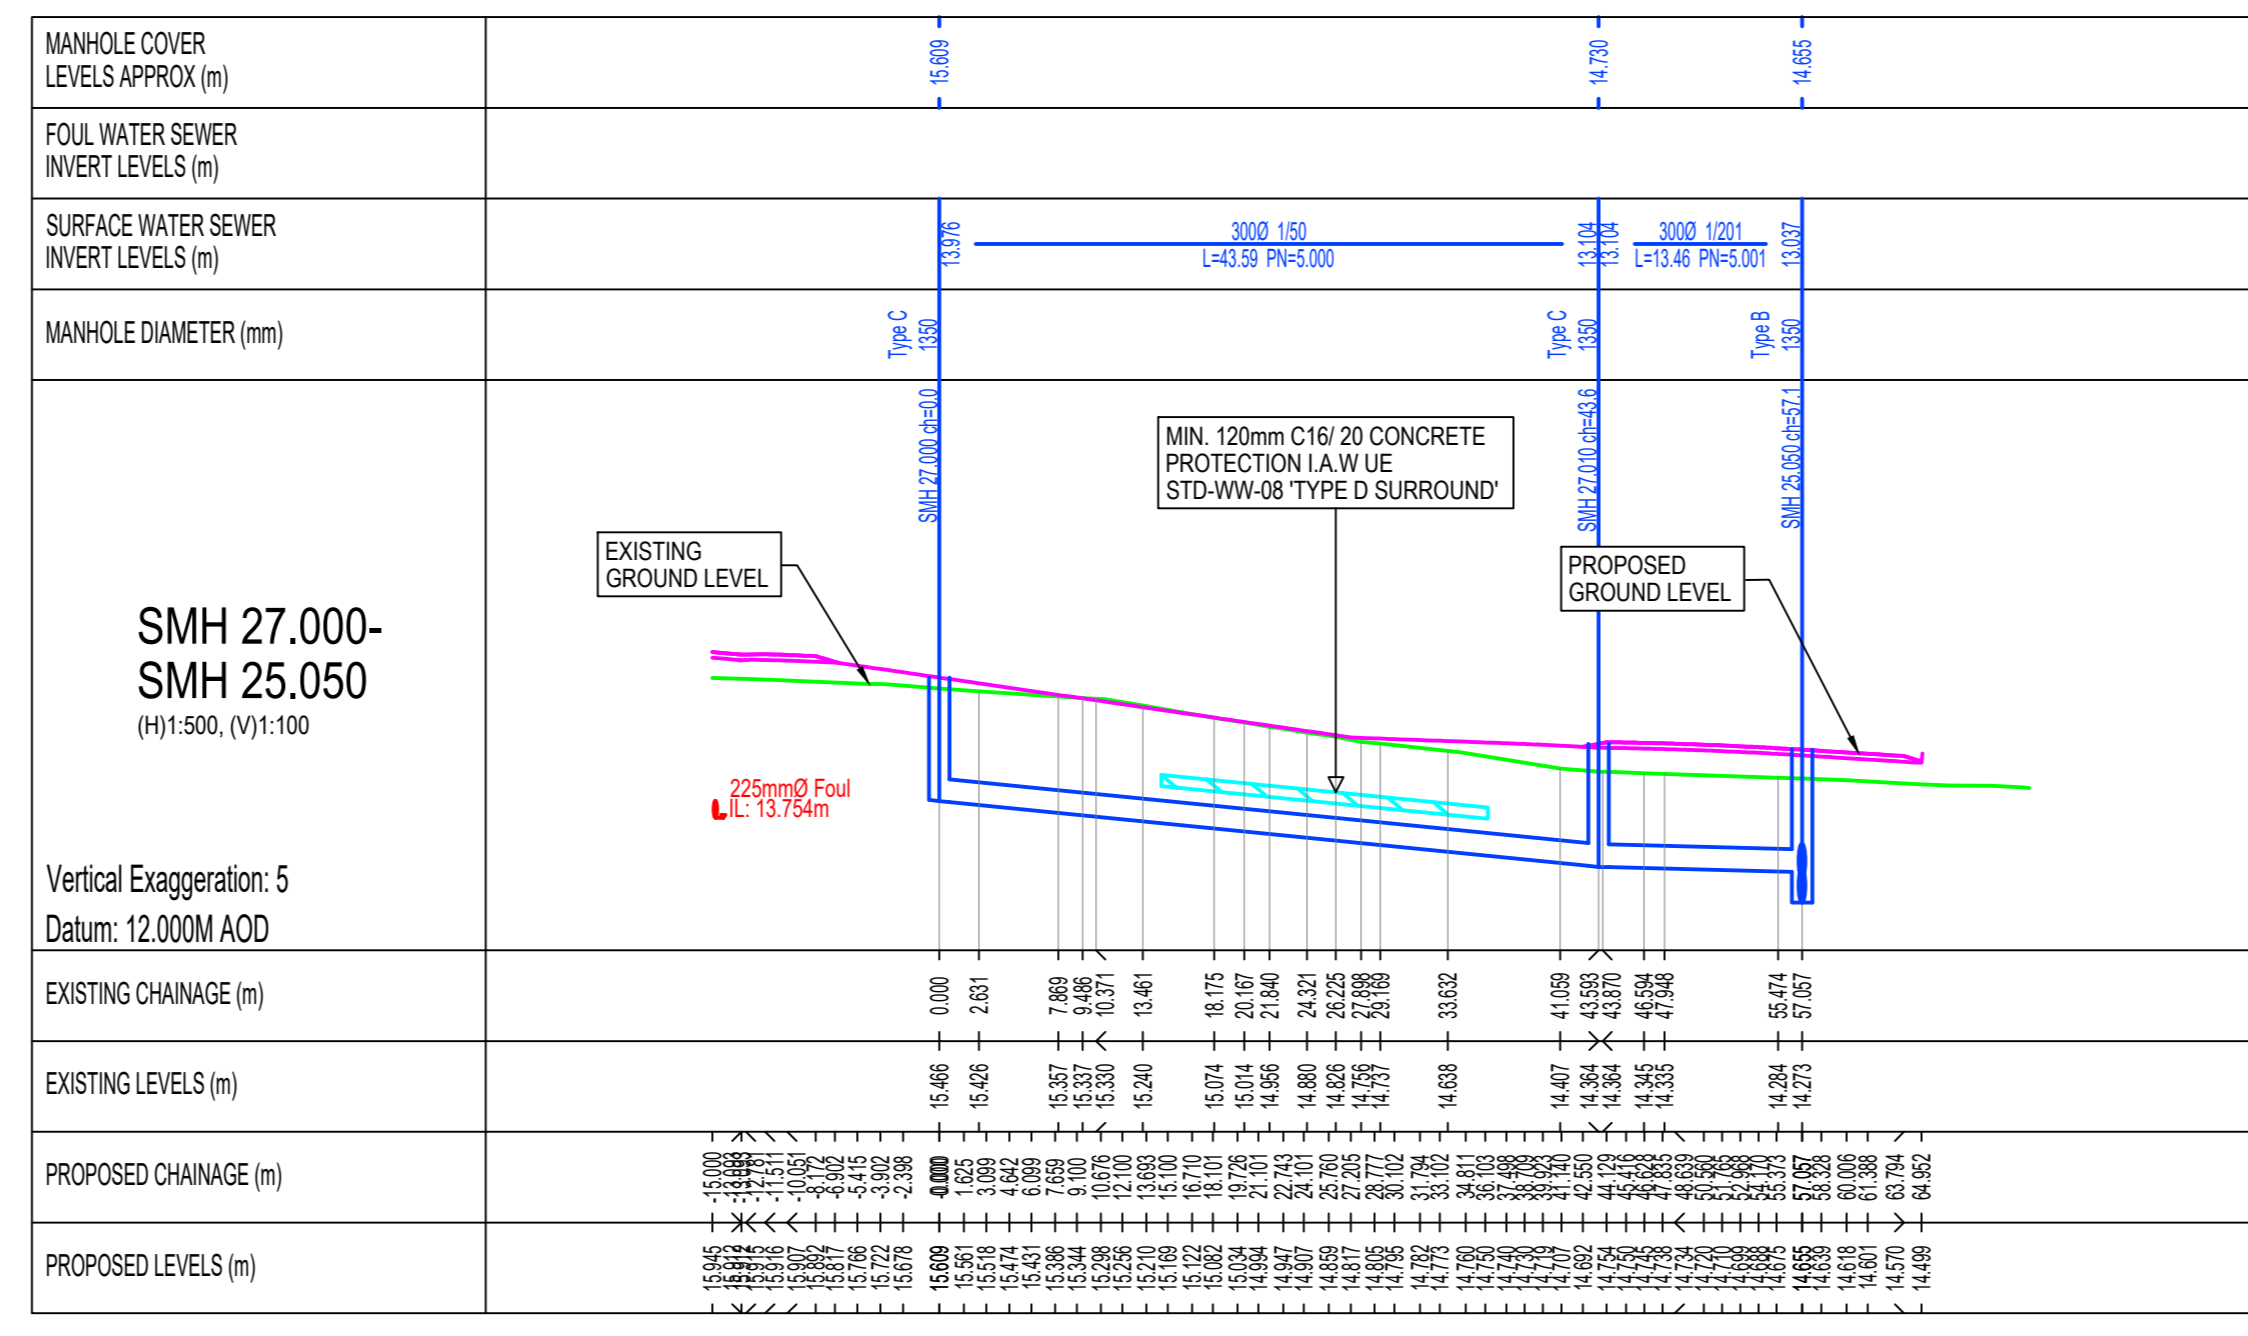

PROPOSED LONGITUDINAL SECTION SMH 27.000- SMH 25.050
SCALE 1:500

LEGEND:

- PROPOSED SURFACE WATER
- PROPOSED GROUND/ROAD LEVEL
- EXISTING GROUND

- GENERAL NOTES:**
1. FOR STANDARD DOBA NOTES REFER TO DRAWING 2432-S00-1
 2. THIS DRAWING IS TO BE READ IN CONJUNCTION WITH ALL OTHER RELEVANT ENGINEERS DRAWINGS AND SPECIFICATIONS.
 3. USE FIGURED DIMENSIONS ONLY. DO NOT SCALE.
 4. THE CONTRACTOR SHALL VERIFY ALL DIMENSIONS AND LEVELS WITH ENGINEERING DRAWINGS PRIOR TO START OF CONSTRUCTION. ANY DISCREPANCIES TO BE NOTIFIED TO THE ENGINEER FOR RESOLUTION.
 5. CONTRACTOR IS RESPONSIBLE FOR ANY NECESSARY CONDITION SURVEY OF THE WORKS AREA, PUBLIC ROADS AND RETURN TO ORIGINAL CONDITION FOLLOWING WORKS.
 6. CONTRACTOR TO ALLOW FOR SCANNING AND GPR SURVEY OF THE SITE FOR ANY UNDERGROUND SERVICES PRIOR TO WORKS. REFER TO PUBLIC UTILITIES DRAWINGS FOR APPROXIMATE LOCATION OF EXISTING SERVICES.

PLANNING ISSUE

| | | | | |
|--------|------------------------|------------|-------|-------|
| S2.P04 | ISSUED FOR PLANNING | 19.05.2025 | KD | MJC |
| S2.P03 | ISSUED FOR INFORMATION | 16.04.2025 | KD | MJC |
| S2.P02 | ISSUED FOR S32B | 25.10.2024 | KD | MJC |
| S2.P01 | ISSUED FOR DRAFT | 18.10.2024 | MJC | MJC |
| Rev. | Note | Date | Drawn | Check |

DONNACHADH O'BRIEN
& ASSOCIATES CONSULTING ENGINEERS

UNIT 3C
ELM HOUSE
MILLENNIUM PARK
NAAS
CO. KILDARE

P +353 45 984 042
WWW.DOBAE

Client: CERTAIN ASSETS OF DAWN HILL AND WINDHILL LIMITED

Project: "LANDS AT KILBRIDE", ARKLOW, Co. WICKLOW

Drawing Title: PROPOSED SW LONGITUDINAL SECTIONS SHEET 7

| | | | | | |
|--------------------------|--|------------------|-----------------|--------------|----------------|
| Drawn By: MJC | Checked By: MJC | Approved By: DOB | Date: OCT 2024 | Scale: 1:500 | Sheet Size: A0 |
| Project Number: DOBA2432 | Drawing Number: 2432-DOB-XX-SI-DR-C-1406 | Status Code: S2 | Rev Number: P04 | | |