



© COPYRIGHT: THIS DRAWING OR DESIGN MAY NOT BE REPRODUCED WITHOUT PERMISSION
DO NOT SCALE: CONTRACTOR TO CHECK ALL DIMENSIONS AND REPORT ANY ERRORS OR OMISSIONS

0 5 10 15 20 25 m
SCALE 1:500 @ A0


N

NOTES:

- FOR STANDARD DOBA NOTES REFER TO DRAWING 2432 DOB-XX-SI-DR-S0001 & S0002
- REFER TO ARCHITECTS DRAWINGS FOR ALL SITE & APPLICATION BOUNDARIES
- THIS DRAWING IS TO BE READ IN CONJUNCTION WITH ALL OTHER RELEVANT ARCHITECTS & ENGINEERS DRAWINGS AND SPECIFICATIONS
- USE FIGURED DIMENSIONS ONLY. DO NOT SCALE
- REFER TO SURVEY DRAWINGS FOR EXISTING SERVICES LAYOUTS AND MANHOLE INFORMATION
- ALL EXISTING SURFACES TO BE REINSTATED FOLLOWING DIVERSION OF SERVICES/CONSTRUCTION OF NEW SERVICES
- THE CONTRACTOR SHALL VERIFY ALL DIMENSIONS AND LEVELS WITH ARCHITECTURAL DRAWINGS PRIOR TO START OF CONSTRUCTION. ANY DISCREPANCIES TO BE NOTIFIED TO THE ENGINEER & ARCHITECT FOR RESOLUTION
- CONTRACTOR TO ENSURE ALL WATER & WASTEWATER RELATED WORKS ARE IN ACCORDANCE WITH THE IRISH WATER WATER INFRASTRUCTURE & WASTEWATER INFRASTRUCTURE CODE OF PRACTICE & STANDARD DETAILS DOCUMENTS
- TESTING OF ALL GRAVITY SEWERS AND MANHOLES TO BE IN ACCORDANCE WITH IRISH WATER CODE OF PRACTICE FOR WASTEWATER INFRASTRUCTURE SECTION 4.10 TESTING OF GRAVITY SEWERS & MANHOLES

LEGEND:

- EXISTING ROADWAY
- EXISTING FOOTPATH
- PROPOSED ROADWAY AS PER TYP DETAILS
- PROPOSED RAISED TABLE WITH COLOURED SURFACING
- PROPOSED ROADWAY WITH COLOURED SURFACING
- PROPOSED CAR PARKING BAYS (PERMEABLE PAVING) (PRIVATE CURTILAGE PARKING OMITTED FOR CLARITY)
- PROPOSED POROUS ASPHALT
- PROPOSED NEW FOOTPATH
- PROPOSED RAISED CYCLE TRACK
- PROPOSED ON-ROAD CYCLE TRACK
- PROPOSED COMBINED FOOTPATH & CYCLE TRACK/ PROPOSED GREENWAY
- PROPOSED RAISED BOARDWALK GREENWAY INFRASTRUCTURE
- PROPOSED BUFFED TACTILE PAVING SURFACING
- PROPOSED CORDOUIRY TACTILE PAVING SURFACING
- PROPOSED SPOT LEVELS
- PR. TYP. ACCESSIBLE PARKING

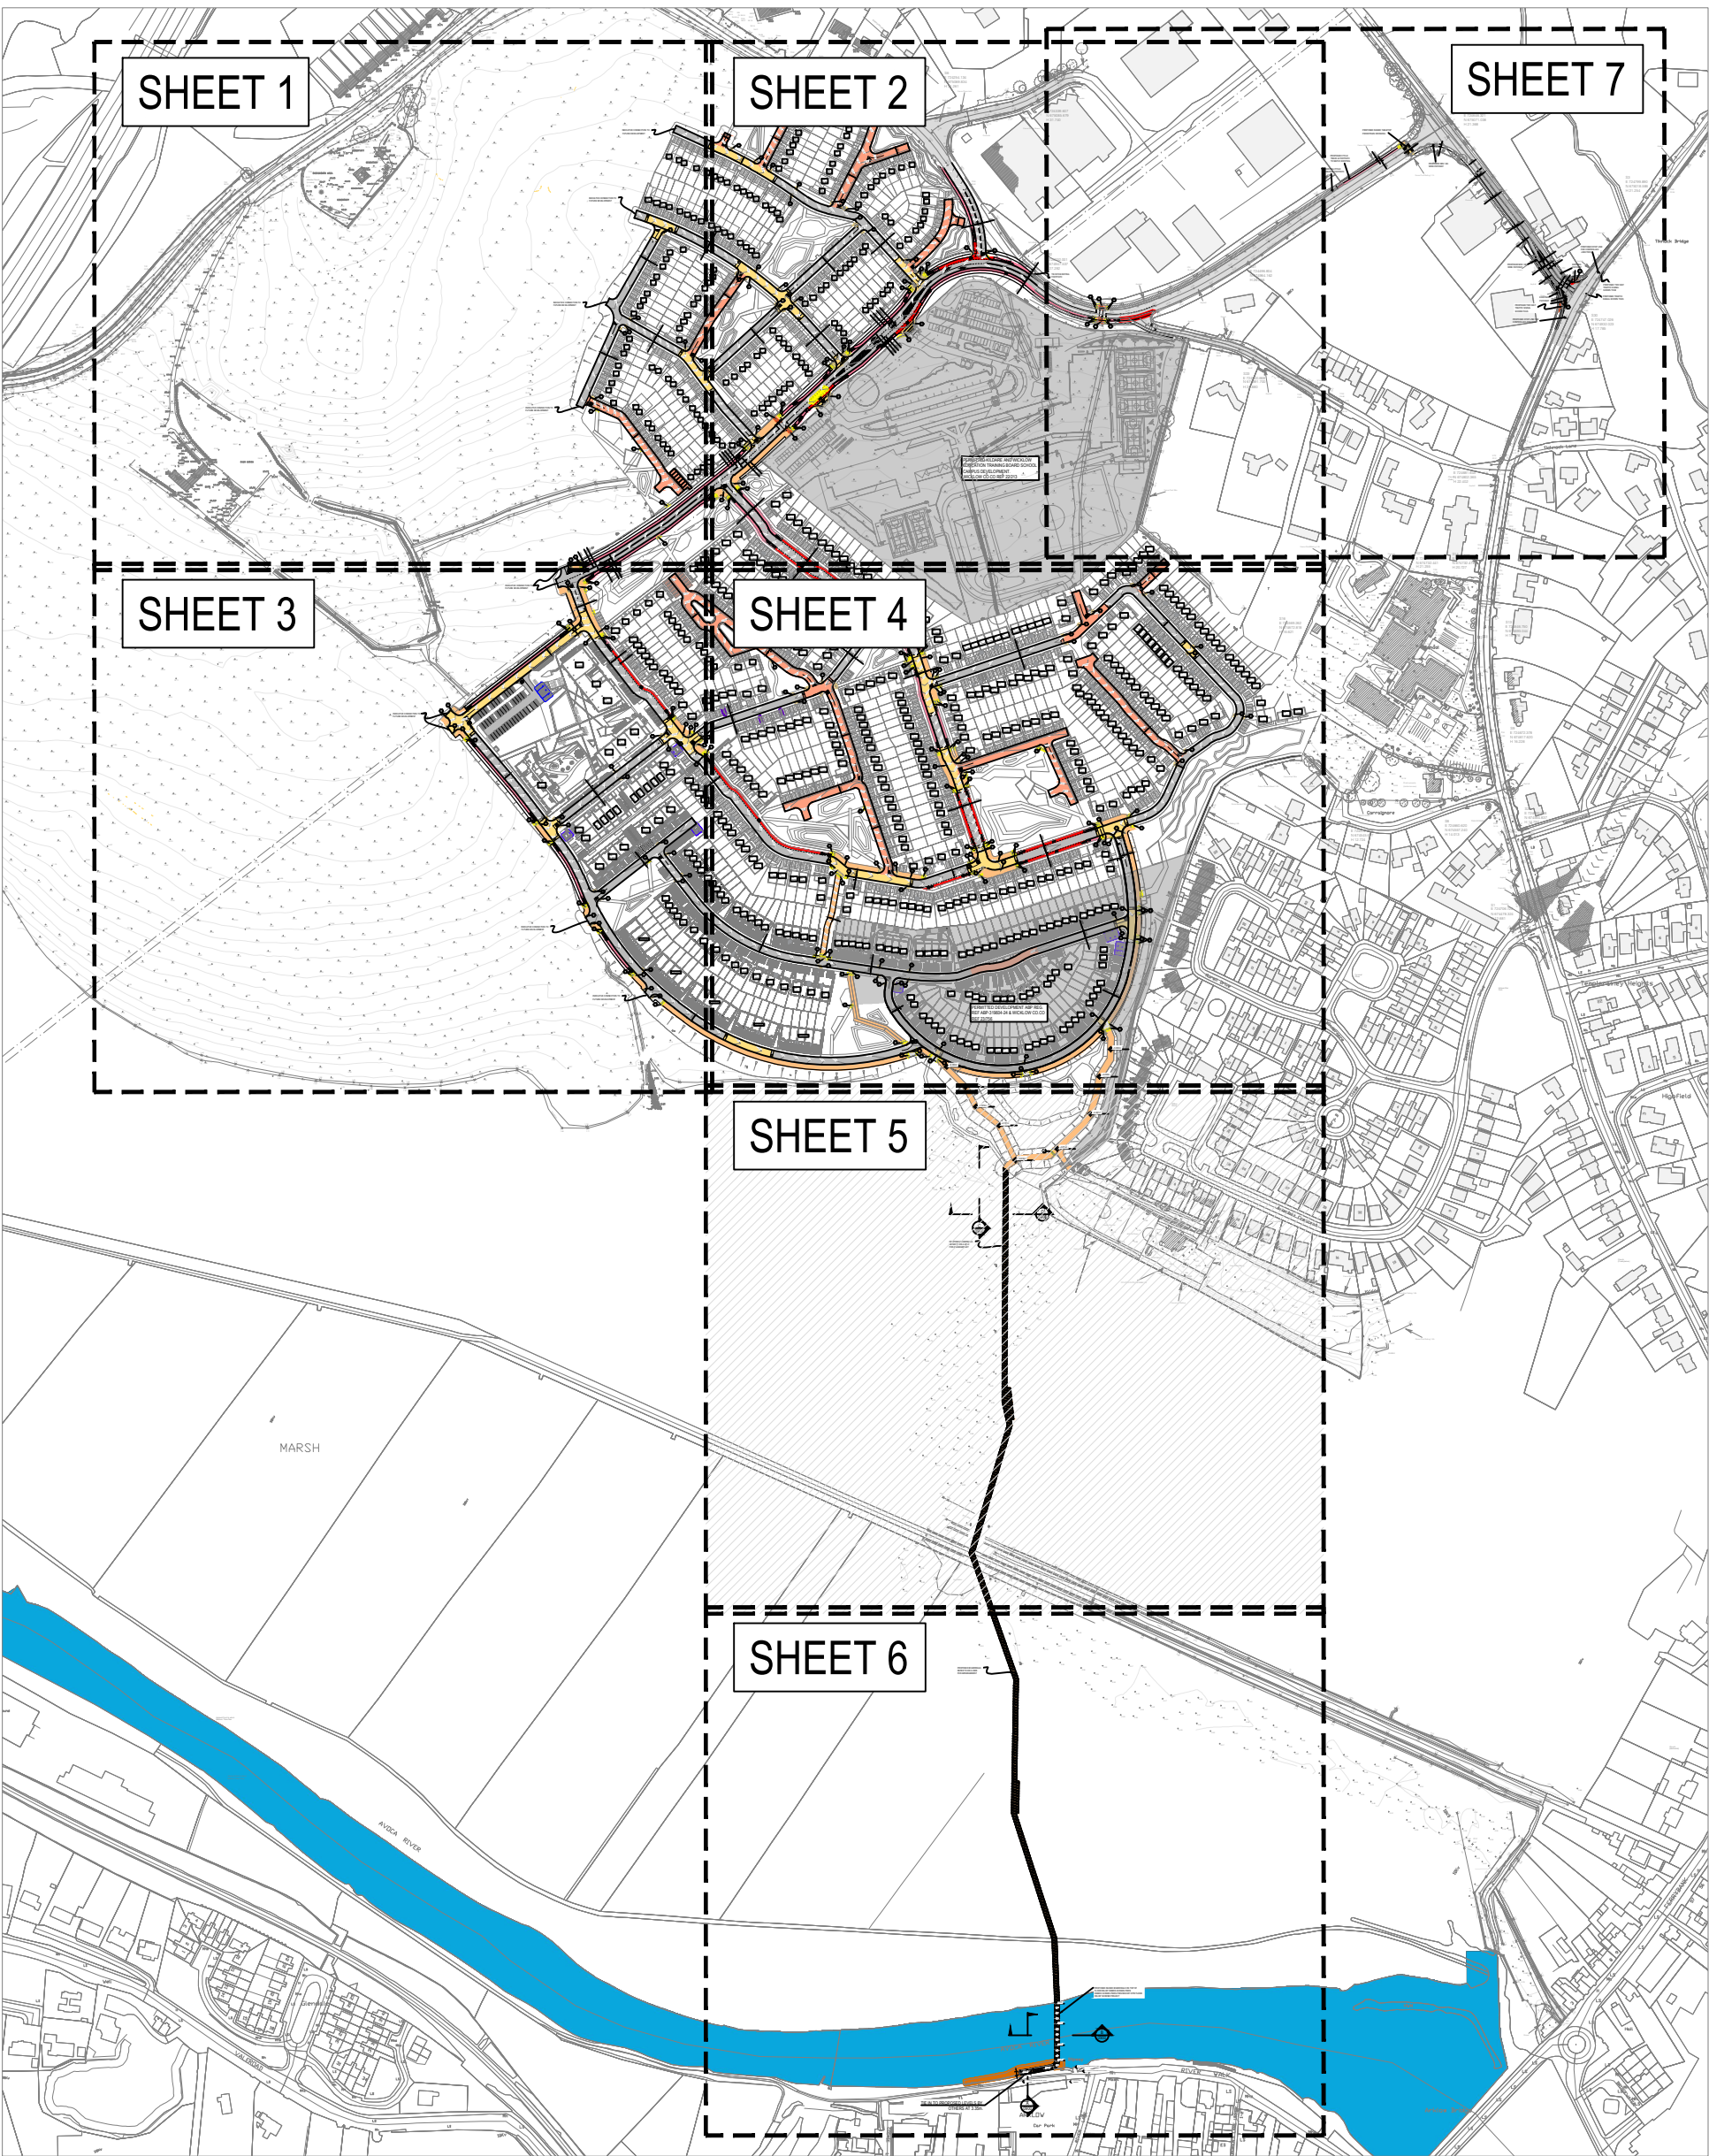

KEY PLAN SCALE 1:5000

PLANNING ISSUE

S2 P06	ISSUED FOR PLANNING	19.05.2025	KD	MJC
S2 P05	ISSUED FOR INFORMATION	16.04.2025	KD	MJC
S2 P04	ISSUED FOR UISCÉ EIREANN SODA APPROVAL	07.04.2025	KD	MJC
S2 P03	ISSUED FOR UISCÉ EIREANN SODA APPROVAL	31.03.2025	KD	MJC
S2 P02	ISSUED FOR S32B	25.10.2024	KD	MJC
S2 P01	DRAFT ISSUE	18.10.2024	NQ	MJC
Rev.	Note	Date	Drawn	Check
UNIT 3C ELAM HOUSE MILLENNIUM PARK NAAS CO. KILDARE WWW.DOBAL.E WWW.DOBAL.E DOBNACHADH O'BRIEN & ASSOCIATES CONSULTING ENGINEERS Client: CERTAIN ASSETS OF DAWN HILL AND WINDHILL LIMITED Project: LANDS AT KILBRIDE, ARKLOW, Co. WICKLOW Drawing Title: PROPOSED SITE LAYOUT SHEET 5 Drawn By: KD Checked By: PD Approved By: DOJ Date: OCT 24 Scale: 1:500 Sheet Size: A0 Project Number: DOBA2432 Drawing Number: 2432-DOB-XX-SI-DR-C-0550 Status Code: S2 Rev Number: P06				