


- LEGEND:

-

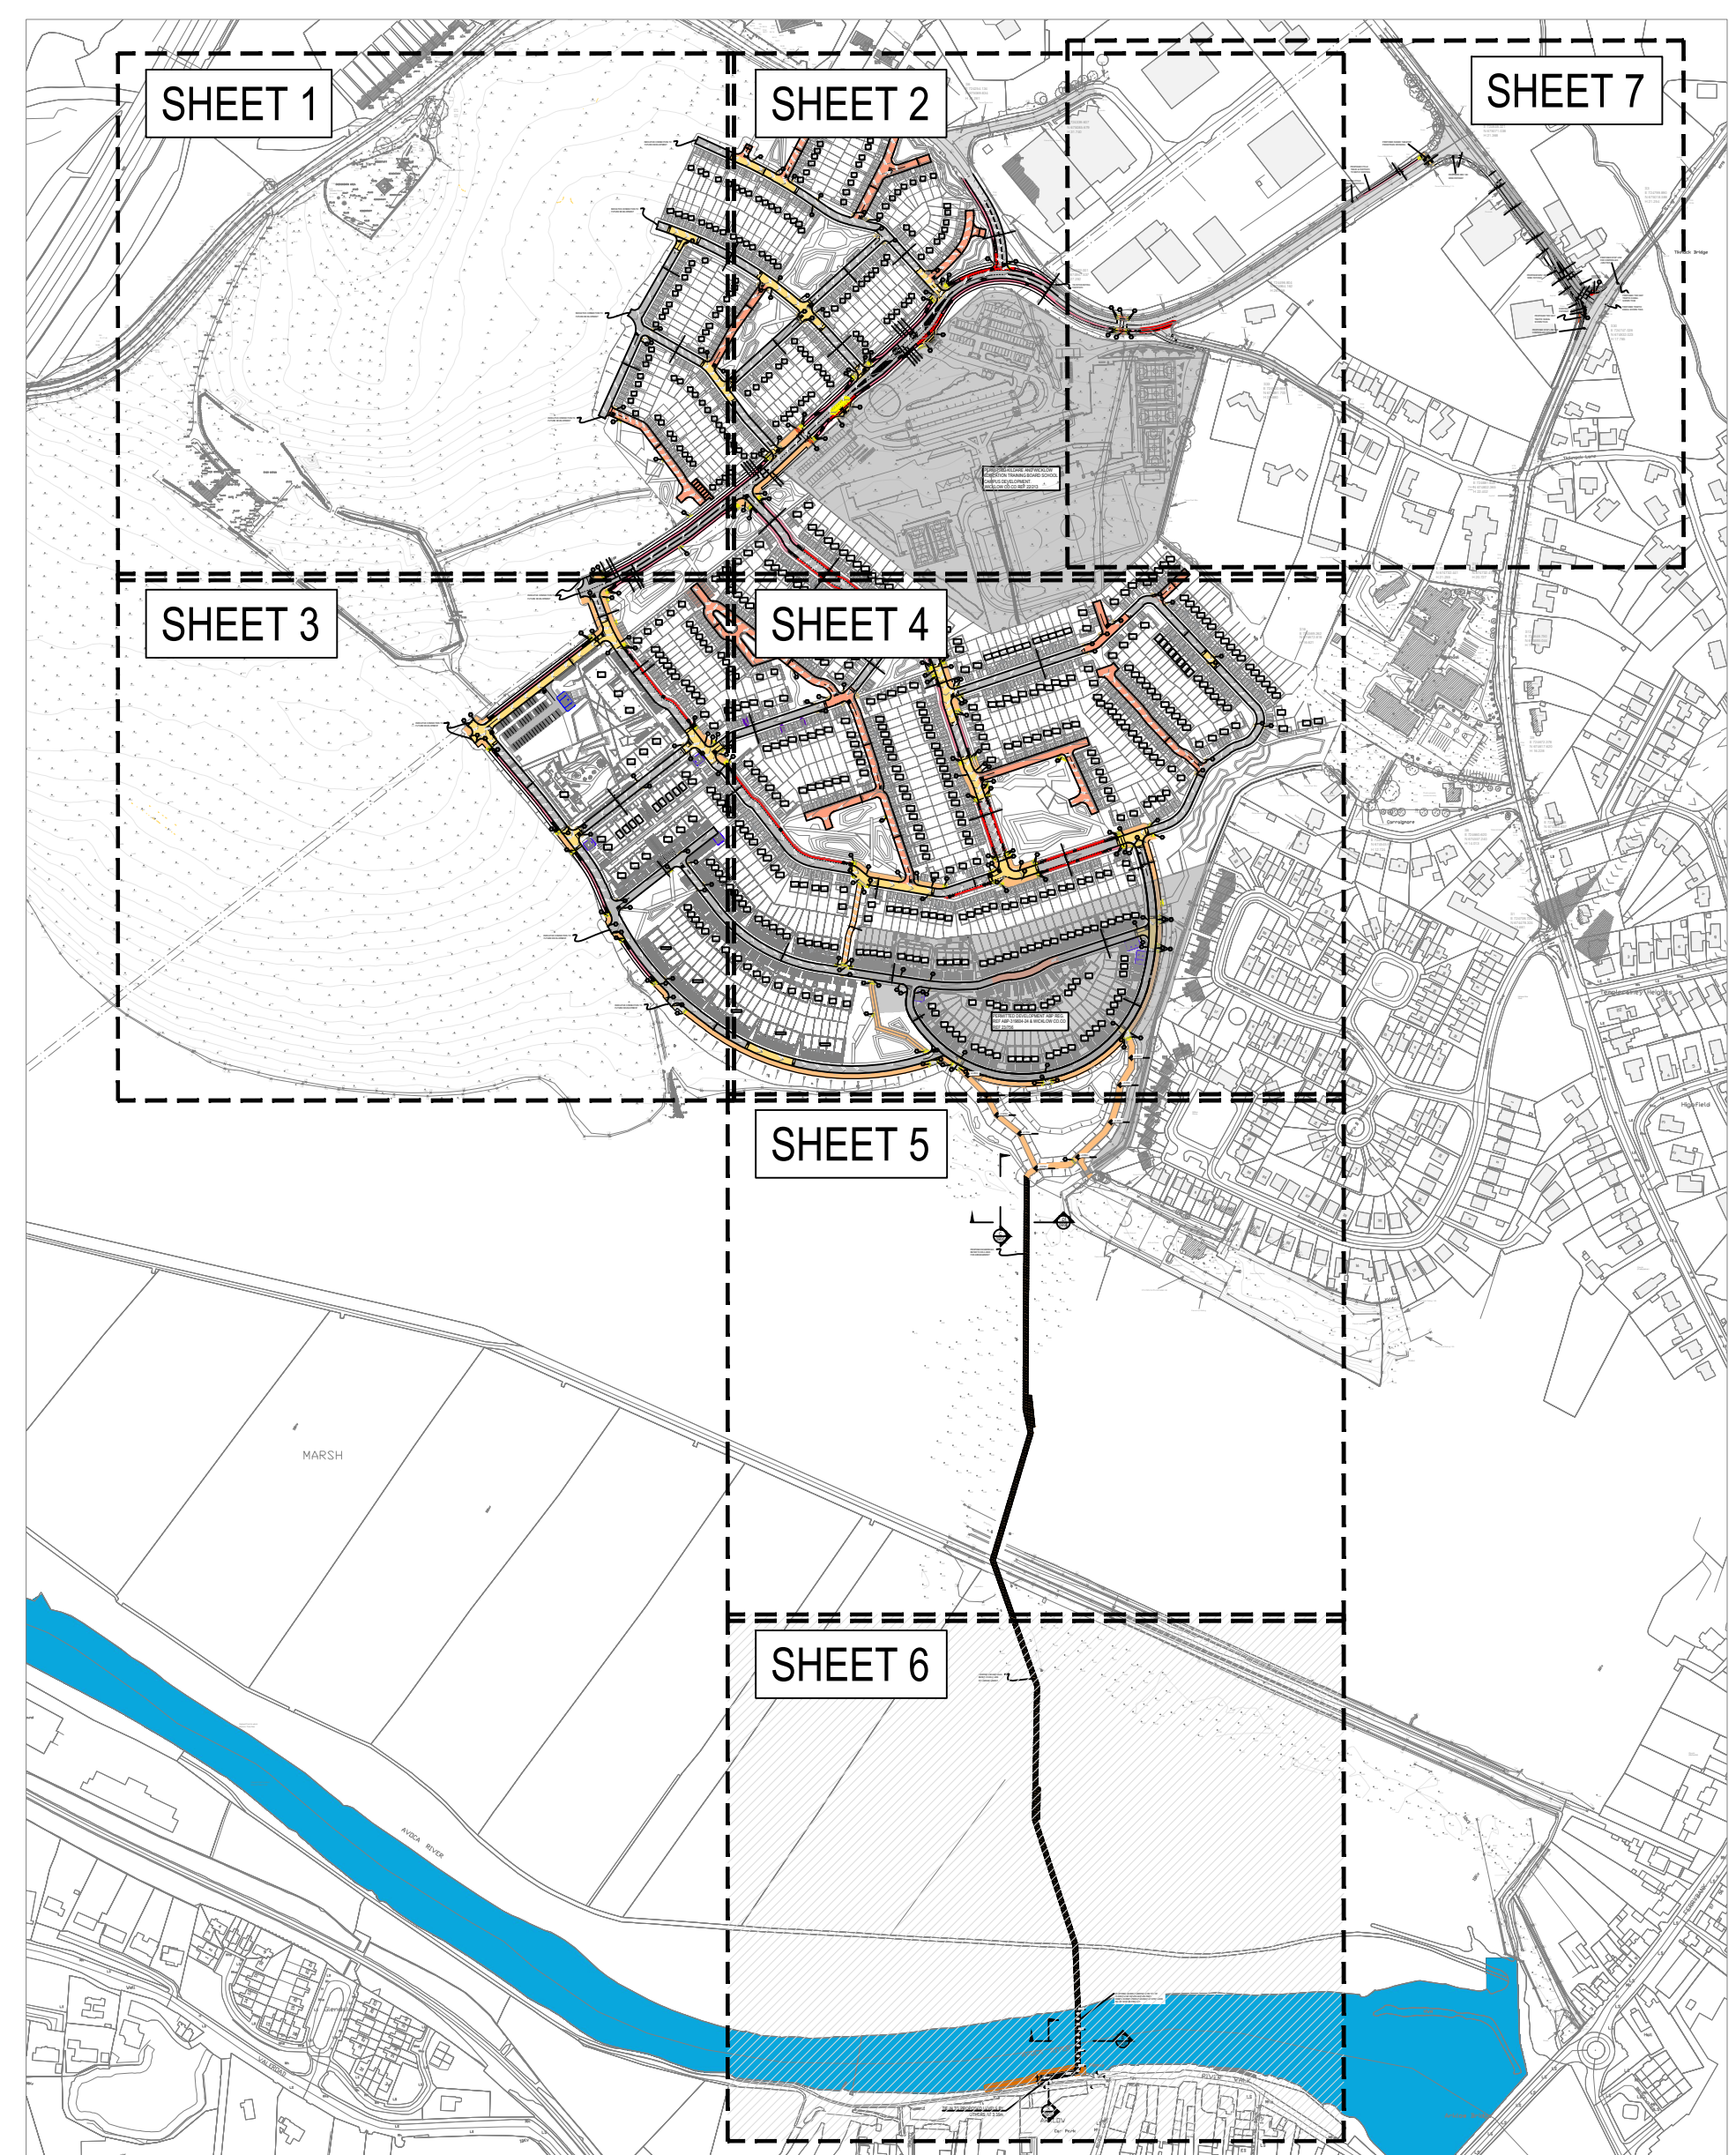

KEY PLAN SCALE 1:5000

PLANNING ISSUE

S2 P05	ISSUED FOR PULPING	19.05.2025	KD	MJC
S2 P04	ISSUED FOR INFORMATION	16.04.2025	KD	MJC
S2 P03	ISSUED FOR USICE EIREANN SoDa APPROVAL	31.03.2025	KD	MJC
S2 P02	ISSUED FOR S32B	25.10.2024	KD	MJC
S2 P01	DRAFT ISSUE	18.10.2024	NQ	MJC
Rev.	Note	Date	Drawn	Check



DONNACHADH O'BRIEN
& ASSOCIATES CONSULTING ENGINEERS

UNIT 3C
ELM HOUSE
MILLENNium PARK
NAAS
CO. KILDARE

P +353 45 984 042
[WWW.DOE.IE](http://www.doe.ie)

Client:		CERTAIN ASSETS OF DAWN HILL AND WINDHILL LIMITED			
Project:		LANDS AT KILBRIDE, ARKLOW, CO. WICKLOW			
Drawing Title:		PROPOSED SITE LAYOUT SHEET 6			
Drawn By: KD	Checked By: PD	Approved By: DOB	Date: OCT 24	Scale: 1:500	Sheet Size: A0
Project Number:		Drawing Number:		Status Code:	Rev:
DOB24A232		2432-DOB- XX-SI- DR-C-0560		S2	P05