


1. FOR STANDARD BOARD NOTES REFER TO DRAWING 2432-000-001-SDR-5-0001 & 5-0002
2. REFER TO ARCHITECT'S DRAWINGS FOR ALL SITE AND APPLICATION BOUNDARIES
3. THE CONTRACTOR SHALL BE RESPONSIBLE FOR THE DESIGN AND CONSTRUCTION WITH ALL OTHER RELEVANT ARCHITECT'S ENGINEERS DRAWINGS AND SPECIFICATIONS.
4. THE CONTRACTOR SHALL BE RESPONSIBLE FOR THE DESIGN AND CONSTRUCTION WITH ALL OTHER RELEVANT ARCHITECT'S ENGINEERS DRAWINGS AND SPECIFICATIONS.
5. REFER TO SURVEY DRAWINGS FOR EXISTING SERVICES LAYOUTS AND MANHOLE INFORMATION
6. THE CONTRACTOR SHALL BE RESPONSIBLE FOR OBTAINING DIVERSION OF SERVICES/CONSTRUCTION OF NEW SERVICES
7. THE CONTRACTOR SHALL VERIFY ALL DIMENSIONS AND LEVELS WITH THE PLANNED DRAWINGS
8. THE CONTRACTOR SHALL BE RESPONSIBLE FOR THE CONSTRUCTION AND ANY DISCREPANCIES TO BE NOTIFIED TO THE ENGINEER OR ARCHITECT FOR RESOLUTION
9. THE CONTRACTOR SHALL ENSURE ALL WATER & WASTEWATER RELATED WORKS ARE IN ACCORDANCE WITH THE IRISH WATER INFRASTRUCTURE & WASTEWATER INFRASTRUCTURE CODE OF PRACTICE & STANDARD DETAILS
10. THE CONTRACTOR SHALL BE RESPONSIBLE FOR THE CONSTRUCTION OF ALL GRAVITY SEWERS AND MANHOLES TO BE IN ACCORDANCE WITH THE IRISH WATER INFRASTRUCTURE & WASTEWATER INFRASTRUCTURE SECTION 10 TESTING OF GRAVITY SEWERS & MANHOLES

	EXISTING ROADWAY
	EXISTING FOOTPATH
	PROPOSED ROADWAY AS PER TYP DETAILS
	PROPOSED RAISED TABLE WITH COLOURED SURFACING
	PROPOSED ROADWAY WITH COLOURED SURFACING
	PROPOSED CAR PARKING BAYS (PERMEABLE PAVING) (PRIVATE CURTAGE PARKING OMITTED FOR CLARITY
	PROPOSED POROUS ASPHALT
	PROPOSED NEW FOOTPATH
	PROPOSED RAISED CYCLE TRACK
	PROPOSED ON-ROAD CYCLE TRACK
	PROPOSED COMBINED FOOTPATH & CYCLE TRACK
	PROPOSED RAISED BOARDWALK GREENWAY INFRASTRUCTURE
	PROPOSED BUFFED TACTILE PAVING SURFACING
	PROPOSED CORRIDORY TACTILE PAVING SURFACING
	PROPOSED SPOT LEVELS
	PR. TYP. ACCESSIBLE PARKING

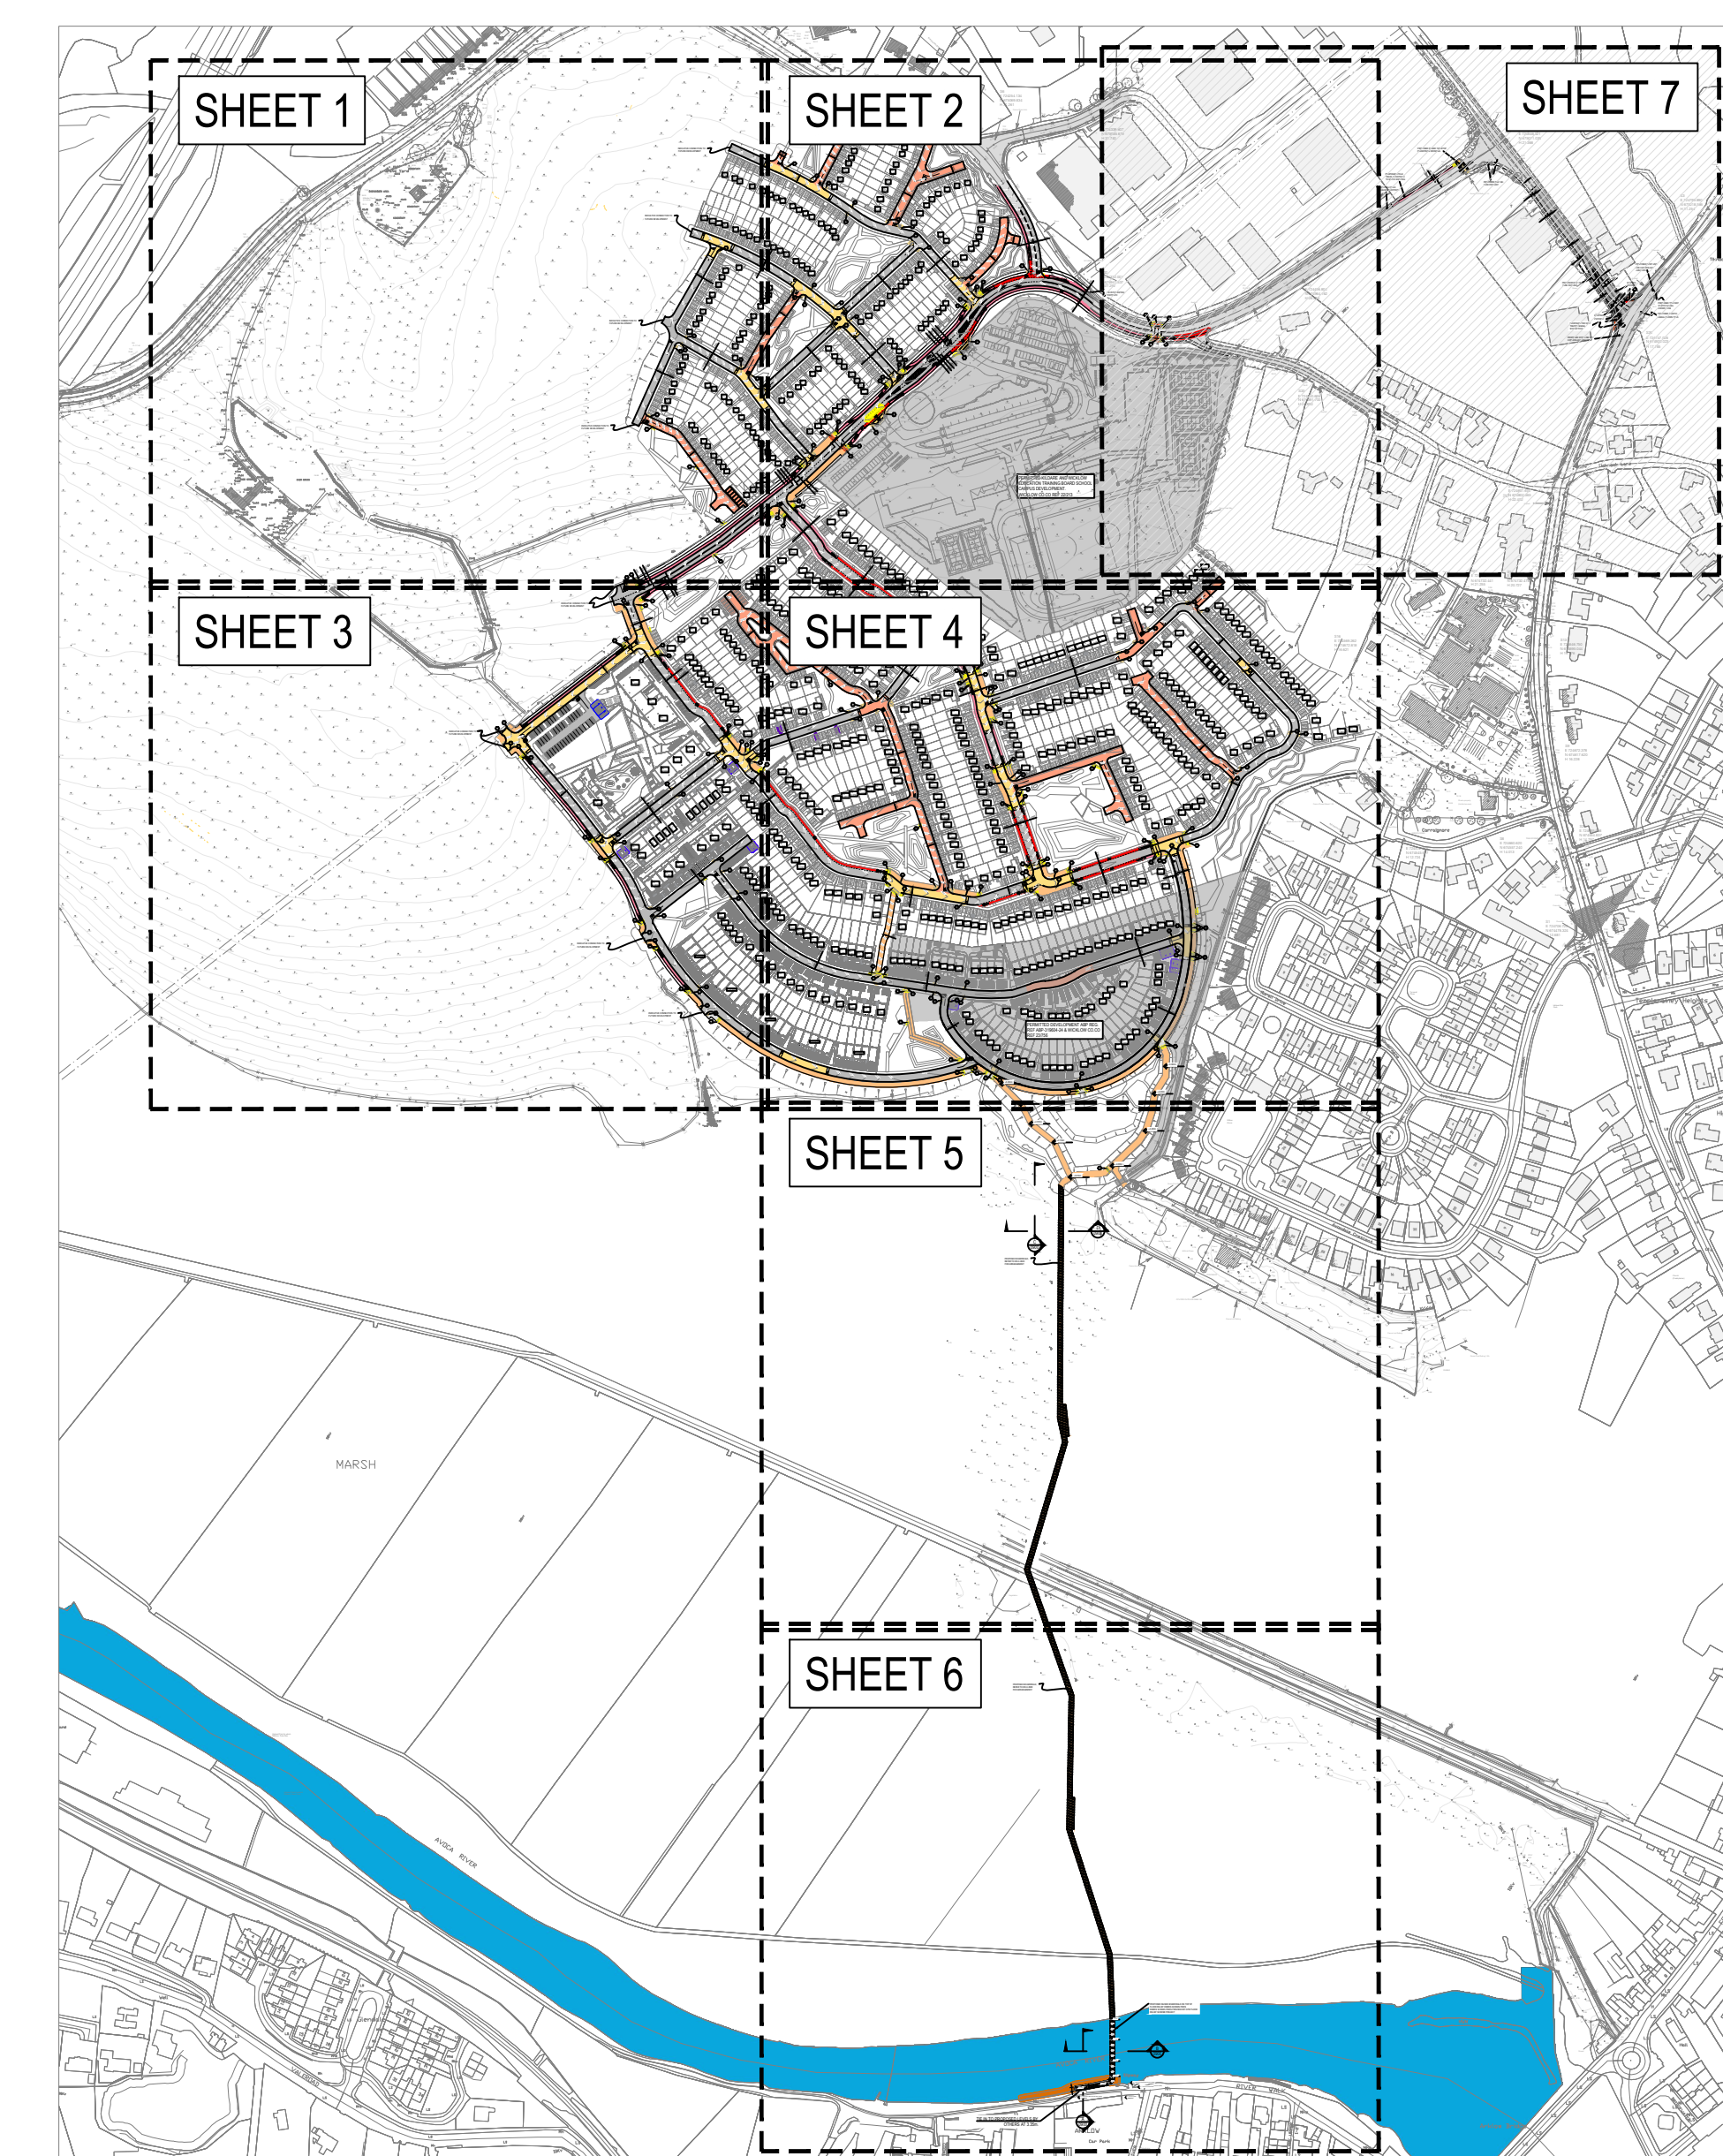

KEY PLAN SCALE 1:5000

PLANNING ISSUE

S2.P04	ISSUED FOR PLANNING	19.05.2024	KD	MJC
S2.P03	ISSUED FOR INFORMATION	16.04.2025	KD	MJC
S2.P02	ISSUED FOR UIUCE EIREANN SoDA APPROVAL	31.03.2025	KD	MJC
S2.P01	ISSUED FOR S32B	25.10.2024	KD	MJC
Rev.	Note	Date	Drawn	Check



DONNACHADH O'BRIEN
& ASSOCIATES CONSULTING ENGINEERS

UNIT 5C
ELM HOUSE
MILLENNIUM PARK
NAAS
CO. KILDARE

P+353 45 984 042

INFO@DOB.ie
WWW.DOB.ie

Client: CERTAIN ASSETS OF DAWNILL AND WINDHILL LIMITED

Project: LANDS AT KILBRIDE, ARKLOW, Co. WICKLOW

Drawing Title: PROPOSED SITE LAYOUT SHEET 7

Drawn By: KD	Checked By: PD	Approved By: DOB	Date: OCT 24	Scale: 1:500	Sheet Size: A0	Rev Number:
Project Number: DOB24232		Drawing Number: 2432-DOB- XX-SI- DR-C-0570			Status Code: S2	Rev Number: P04