



**TYPICAL DETAIL OF TRAVERSE JOINT BETWEEN NEW AND EXISTING ROAD CONSTRUCTION**

SCALE: 1:25

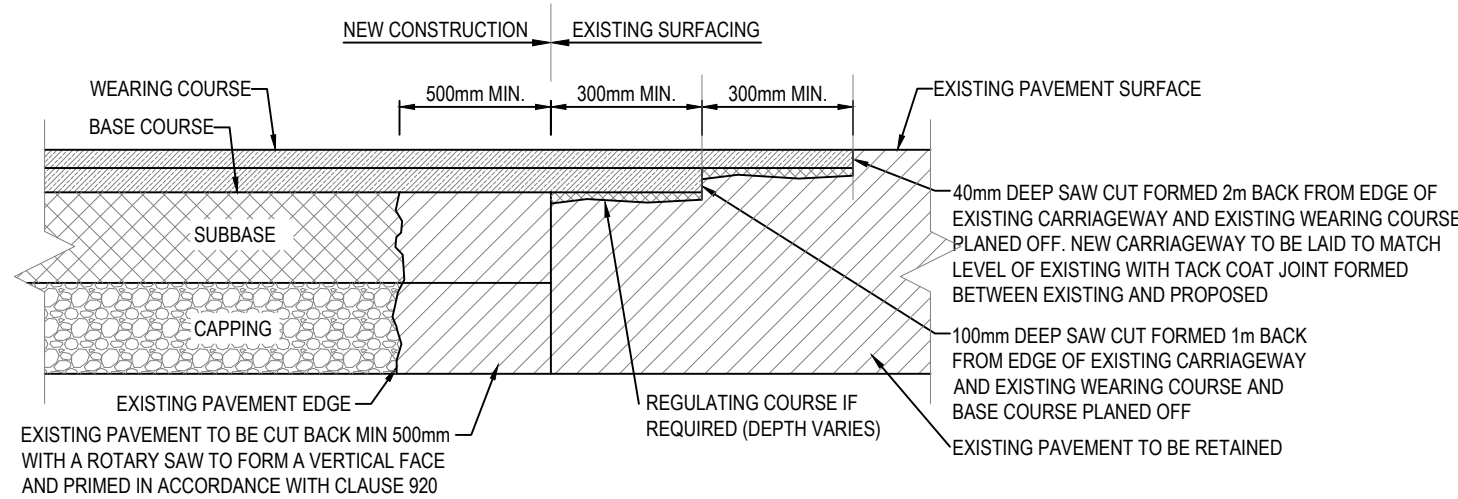


**TYPICAL DETAIL OF LONGITUDINAL JOINT BETWEEN NEW AND EXISTING ROAD CONSTRUCTION**

SCALE: 1:25

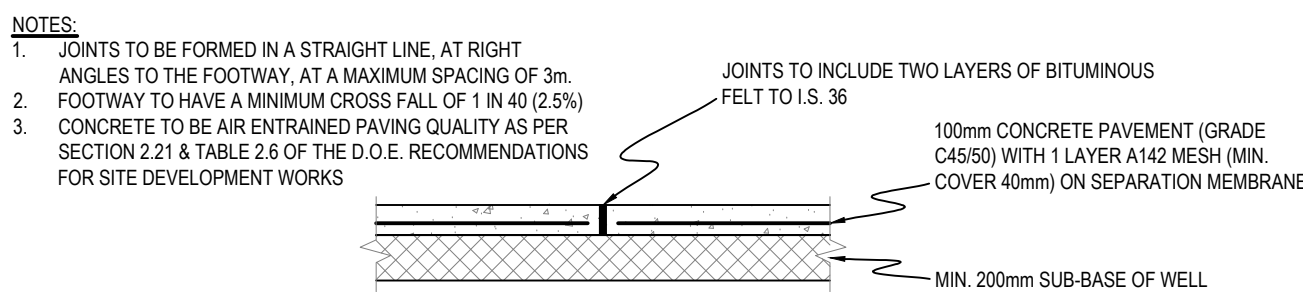


**TYPICAL CONCRETE FOOTPATH DETAIL**

SCALE: 1:25

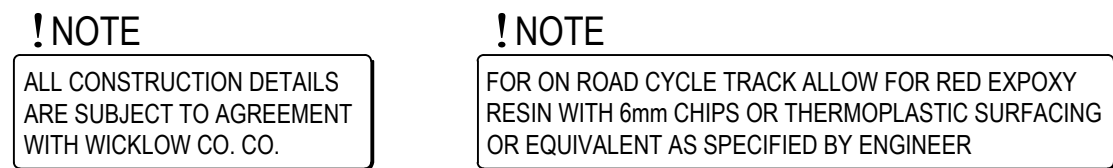


**TYPICAL ROAD DETAIL - TYPE 1 (6.0m / 5.5m)**

SCALE: 1:25

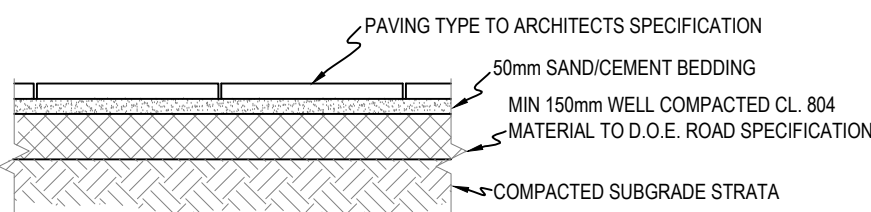


**TYPICAL PAVING DETAIL**

SCALE: 1:20

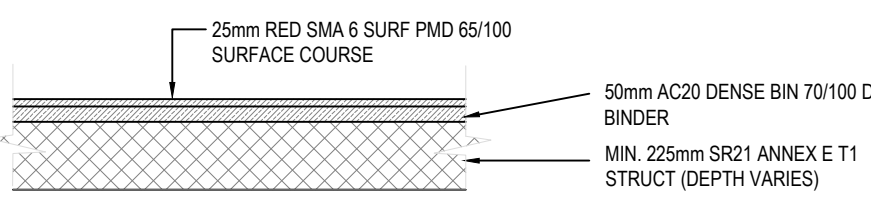


**TYPICAL NEW EXTERNAL CYCLEPATH DETAIL**

SCALE: 1:25

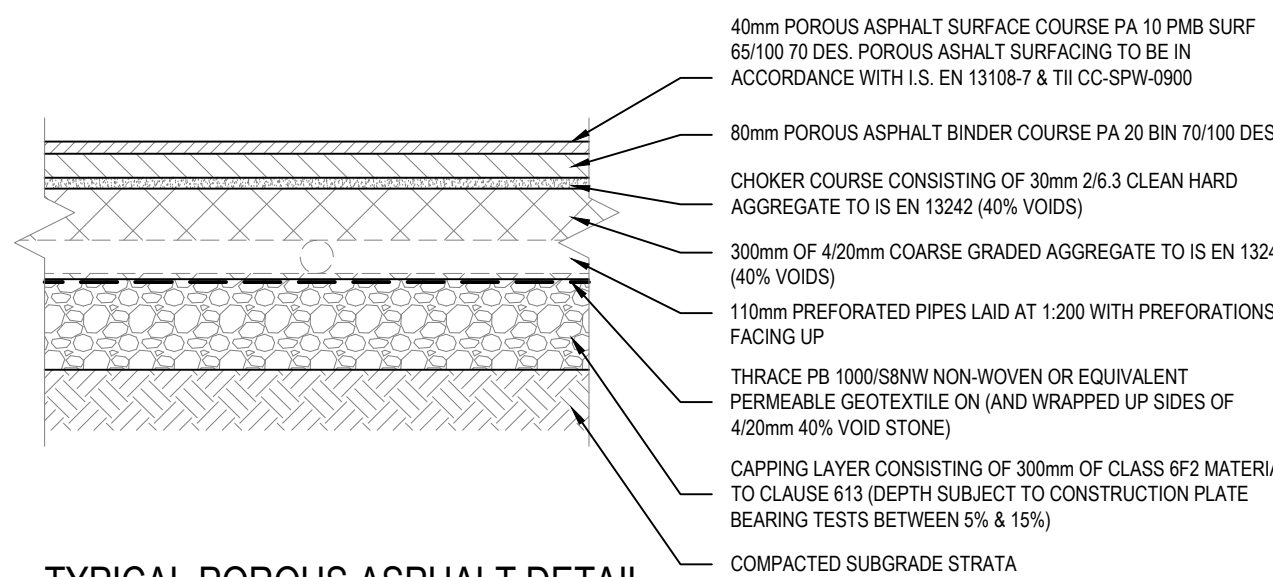


**TYPICAL POROUS ASPHALT DETAIL**

SCALE: 1:20

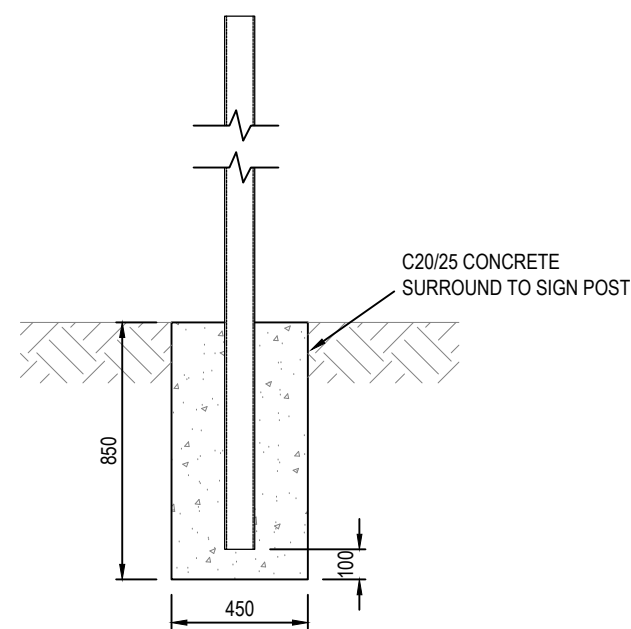


**TYPICAL SIGNPOST FOUNDATION DETAIL**

SCALE: 1:25

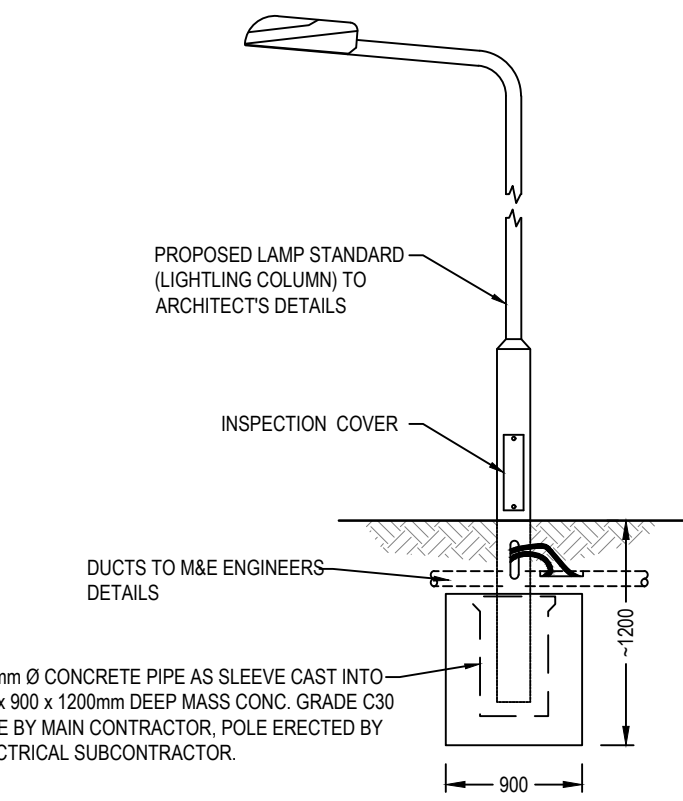


**SECTION THROUGH TYPICAL LAMP STANDARD**

SCALE: 1:25

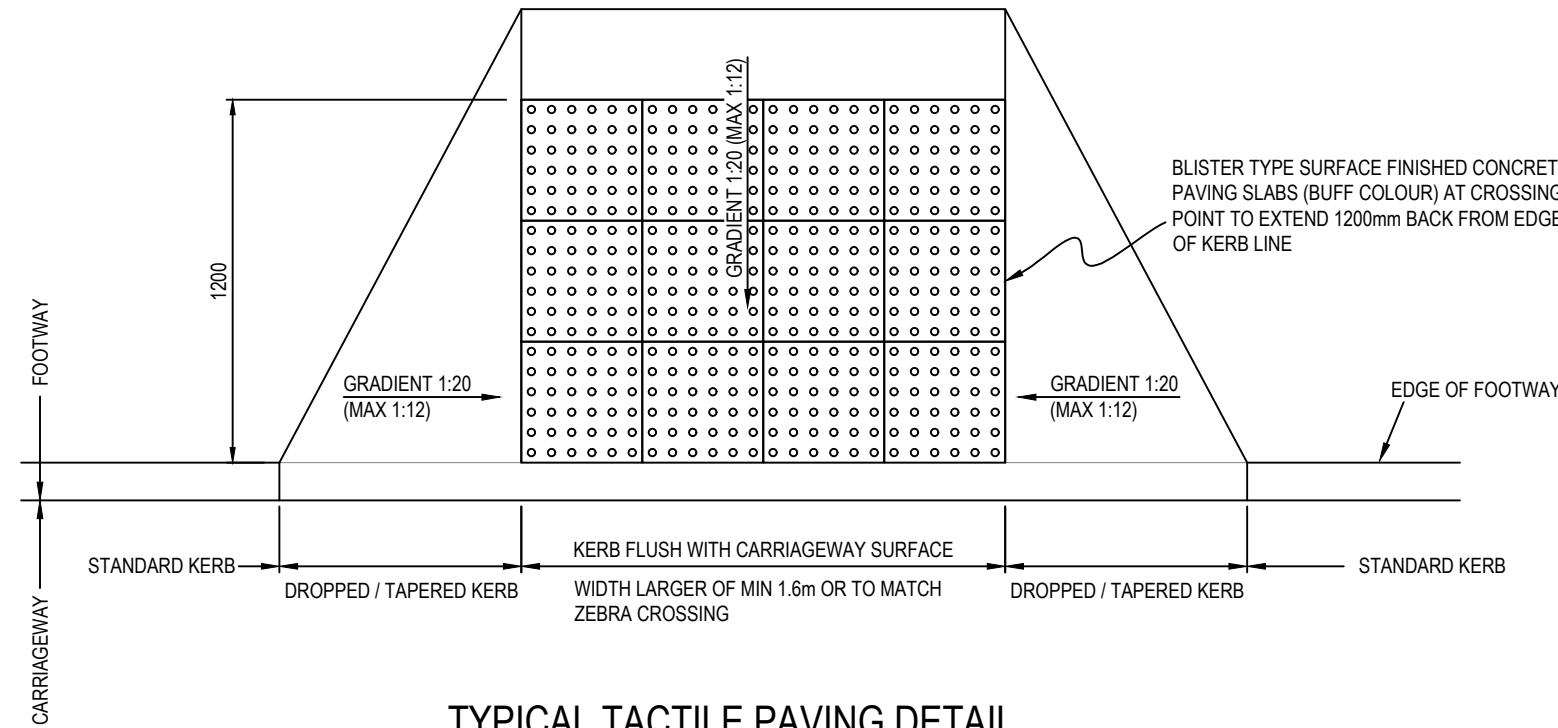

**TYPICAL TACTILE PAVING DETAIL (IN-LINE UNCONTROLLED CROSSING)**

SCALE: 1:25

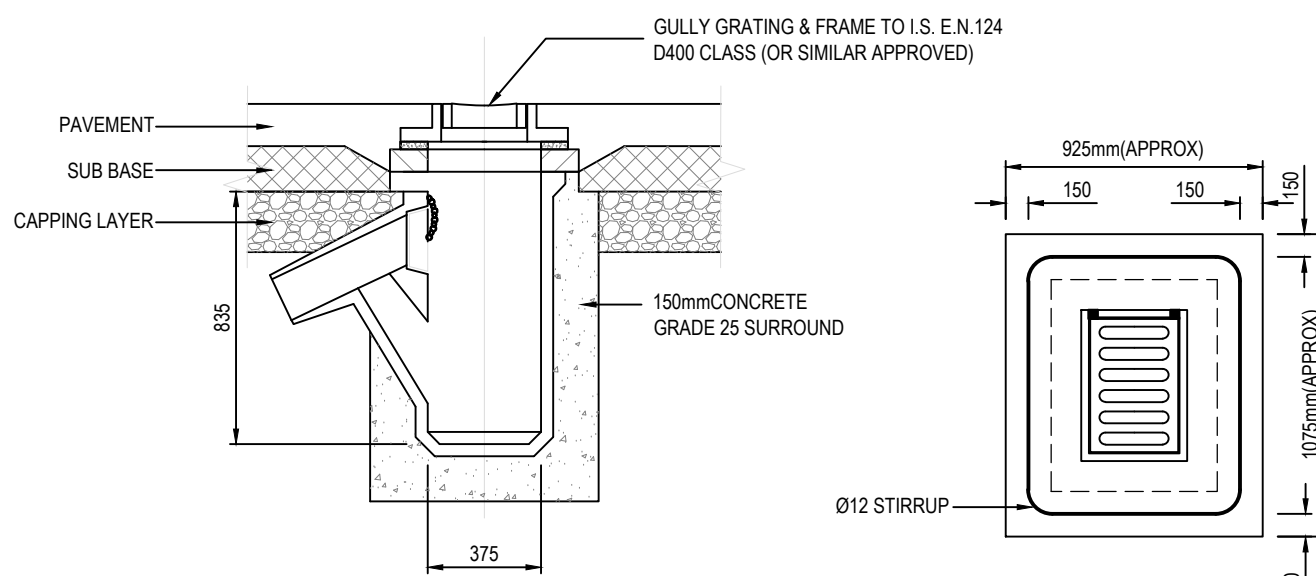


**SECTION**

**PLAN**


**PRECAST CONCRETE ROAD GULLY**

SCALE: 1:25

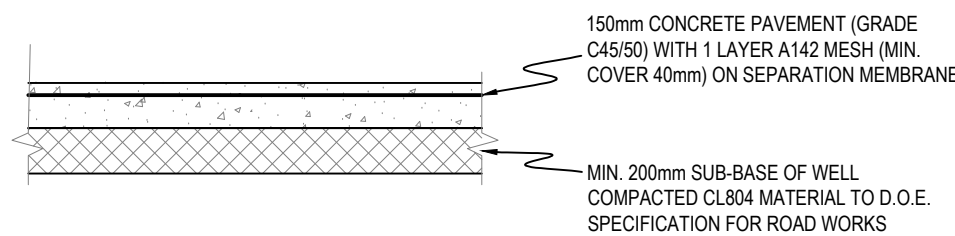


**TYPICAL CONCRETE PLINTH TO M&E PLANT**

SCALE: 1:25

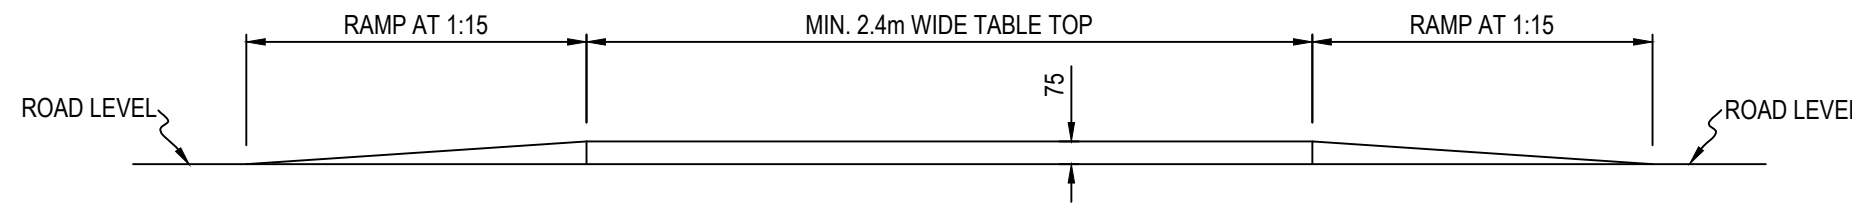


**TYPICAL GEOMETRY OF TABLE TOP (FOR USE AT INTERNAL PEDESTRIAN CROSSINGS)**

SCALE: 1:25

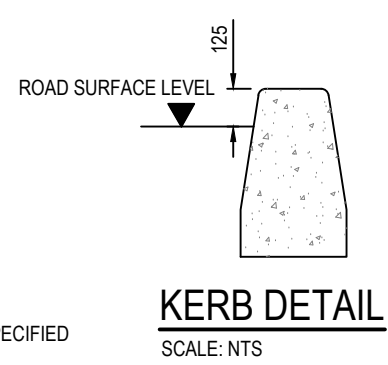


**KERB DETAIL**

SCALE: NTS

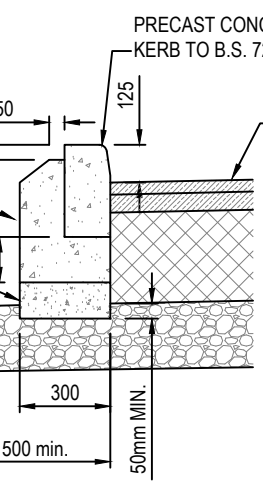

**KERB DETAIL**

SCALE: 1:25

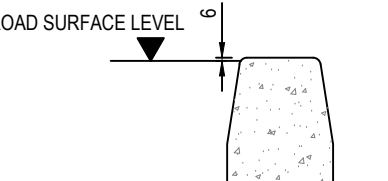

**DROP KERB DETAIL**

SCALE: NTS

## PLANNING ISSUE

S2.P04	ISSUED FOR PLANNING	19.05.2025	KD	MJC
S2.P03	ISSUED FOR INFORMATION	16.04.2025	KD	MJC
S2.P02	ISSUED FOR S32B	25.10.2024	KD	MJC
S2.P01	DRAFT ISSUE	18.10.2024	NQ	MJC
Rev.	Note	Date	Drawn	Check

<b>DONNACHADH O'BRIEN</b> & ASSOCIATES CONSULTING ENGINEERS	UNIT 5C ELM HOUSE MILLENNIUM PARK NAAS CO. KILDARE	P +353 45 984 042 INFO@DOBA.IE WWW.DOBA.IE
--	--	--

Client:	CERTAIN ASSETS OF DAWNHILL AND WINDHILL LIMITED						
Project:	LANDS AT KILBRIDE, ARKLOW, Co. WICKLOW						
Drawing Title:	PROPOSED TYPICAL SITEWORKS DETAILS SHEET 1 OF 2						
Drawn By: KD	Checked By: PD	Approved By: DOB	Date: OCT '24	Scale: AS SHOWN	Sheet Size: A1		
Project Number: DOBA2432	Drawing Number: 2432-DOB-XX-SI-DR-C-1100				Status Code: S2	Rev Number: P04	