
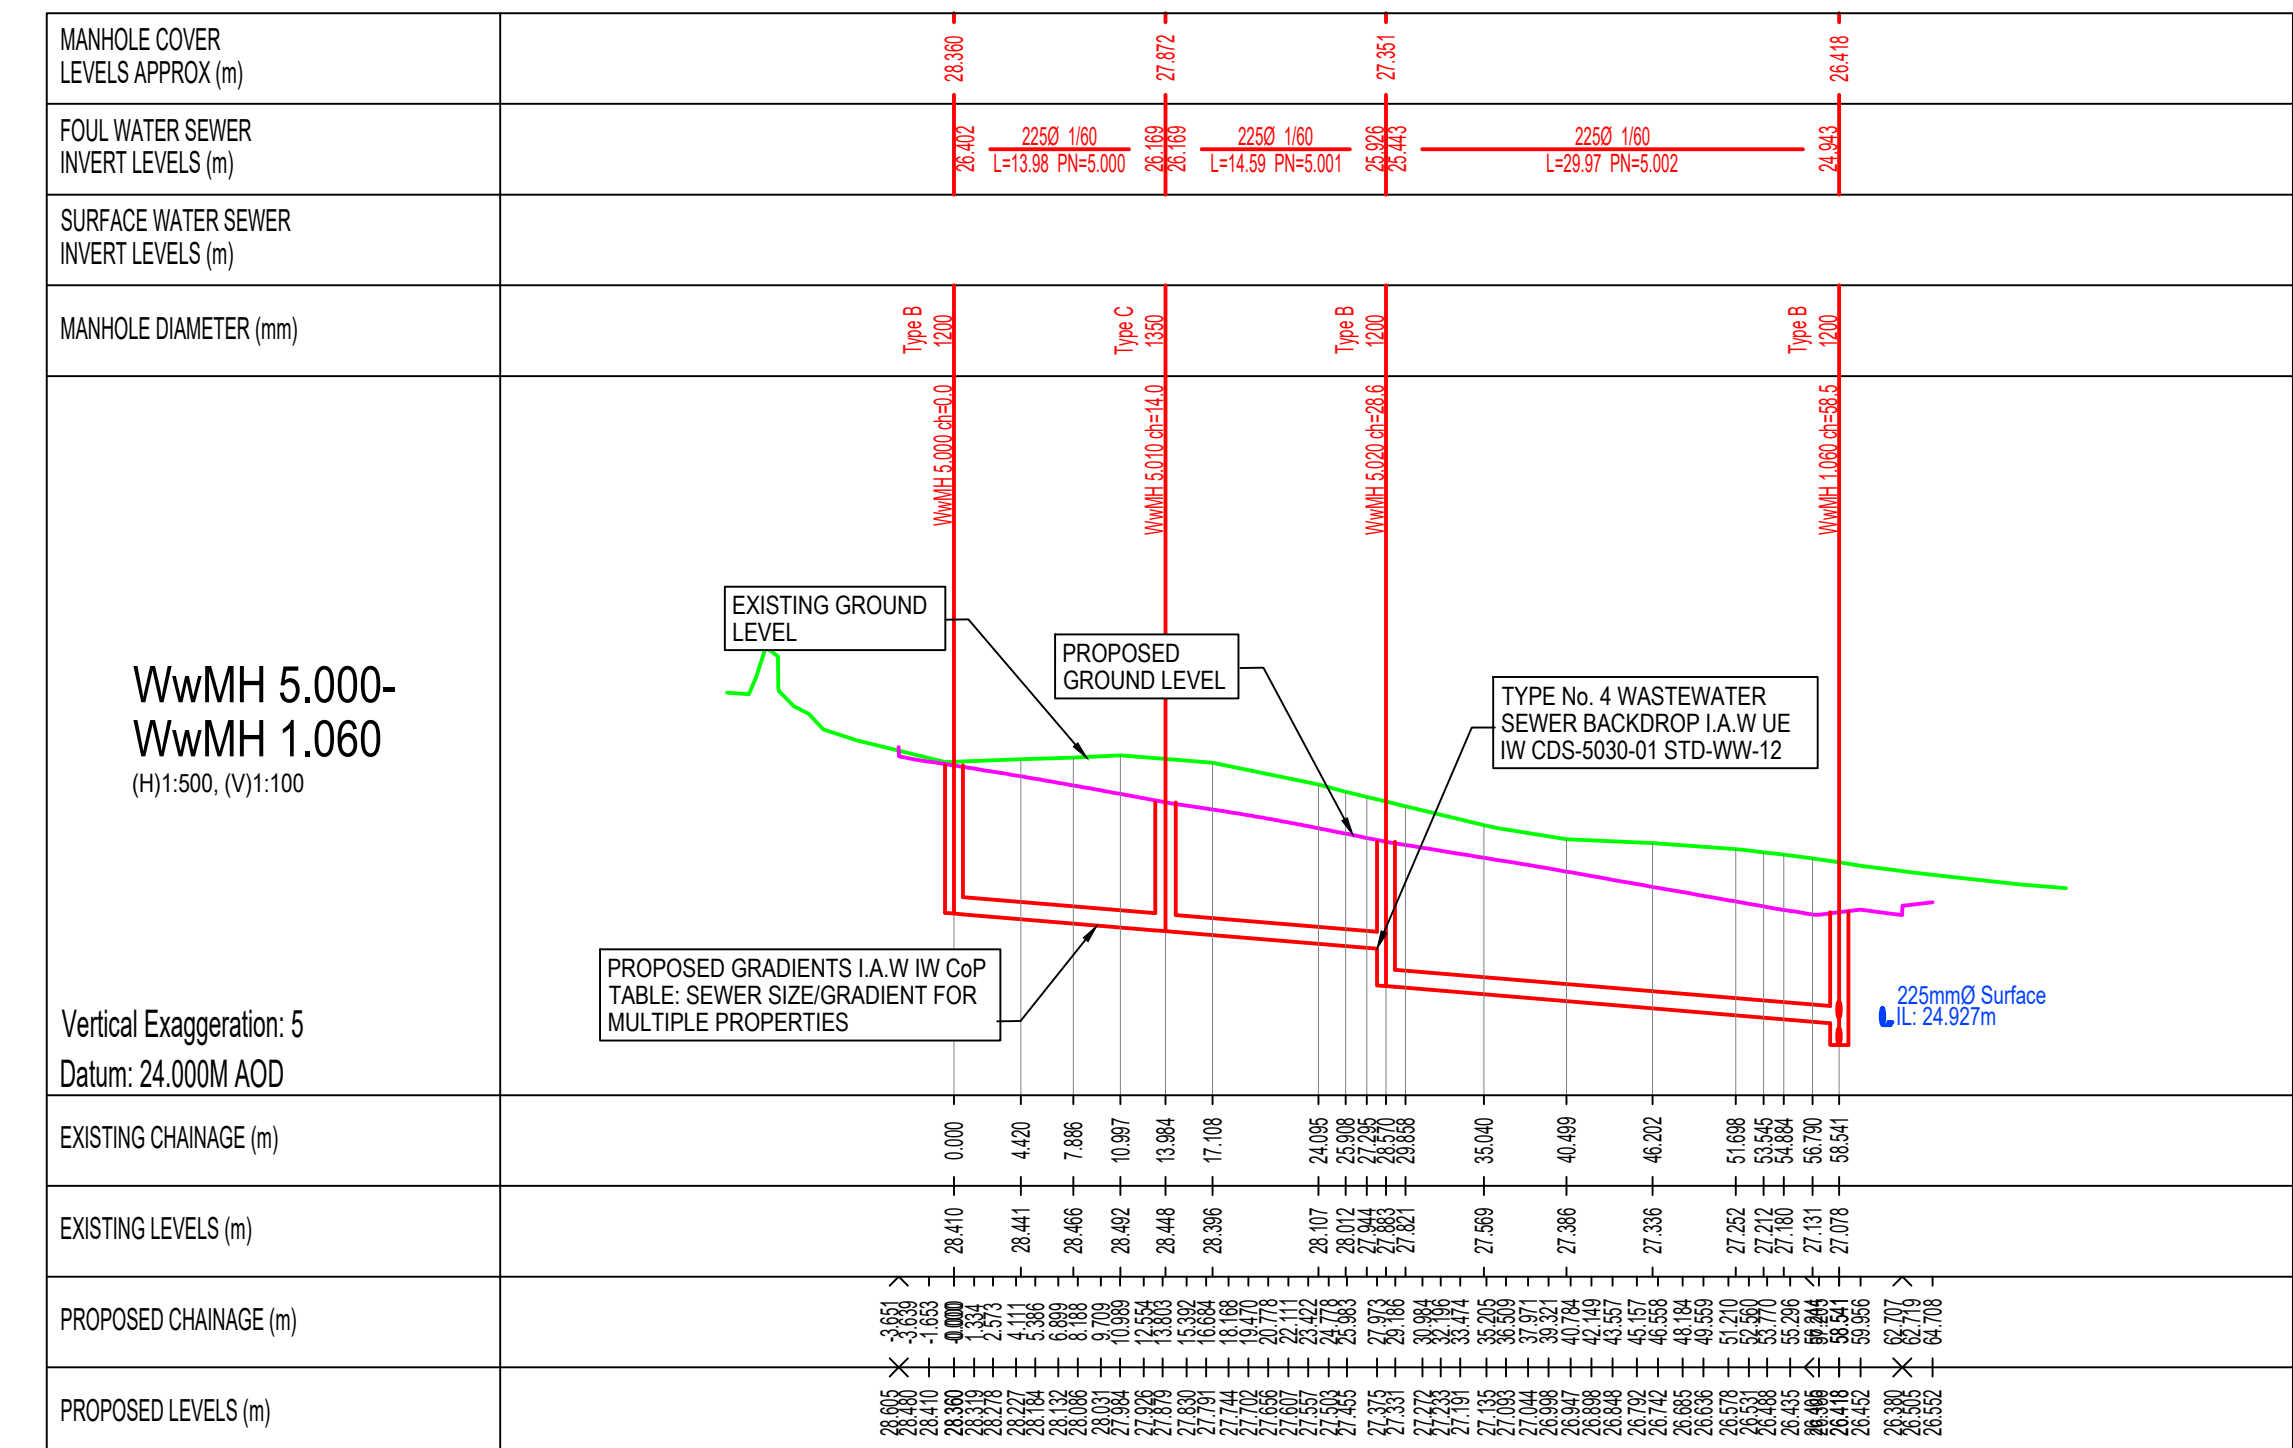
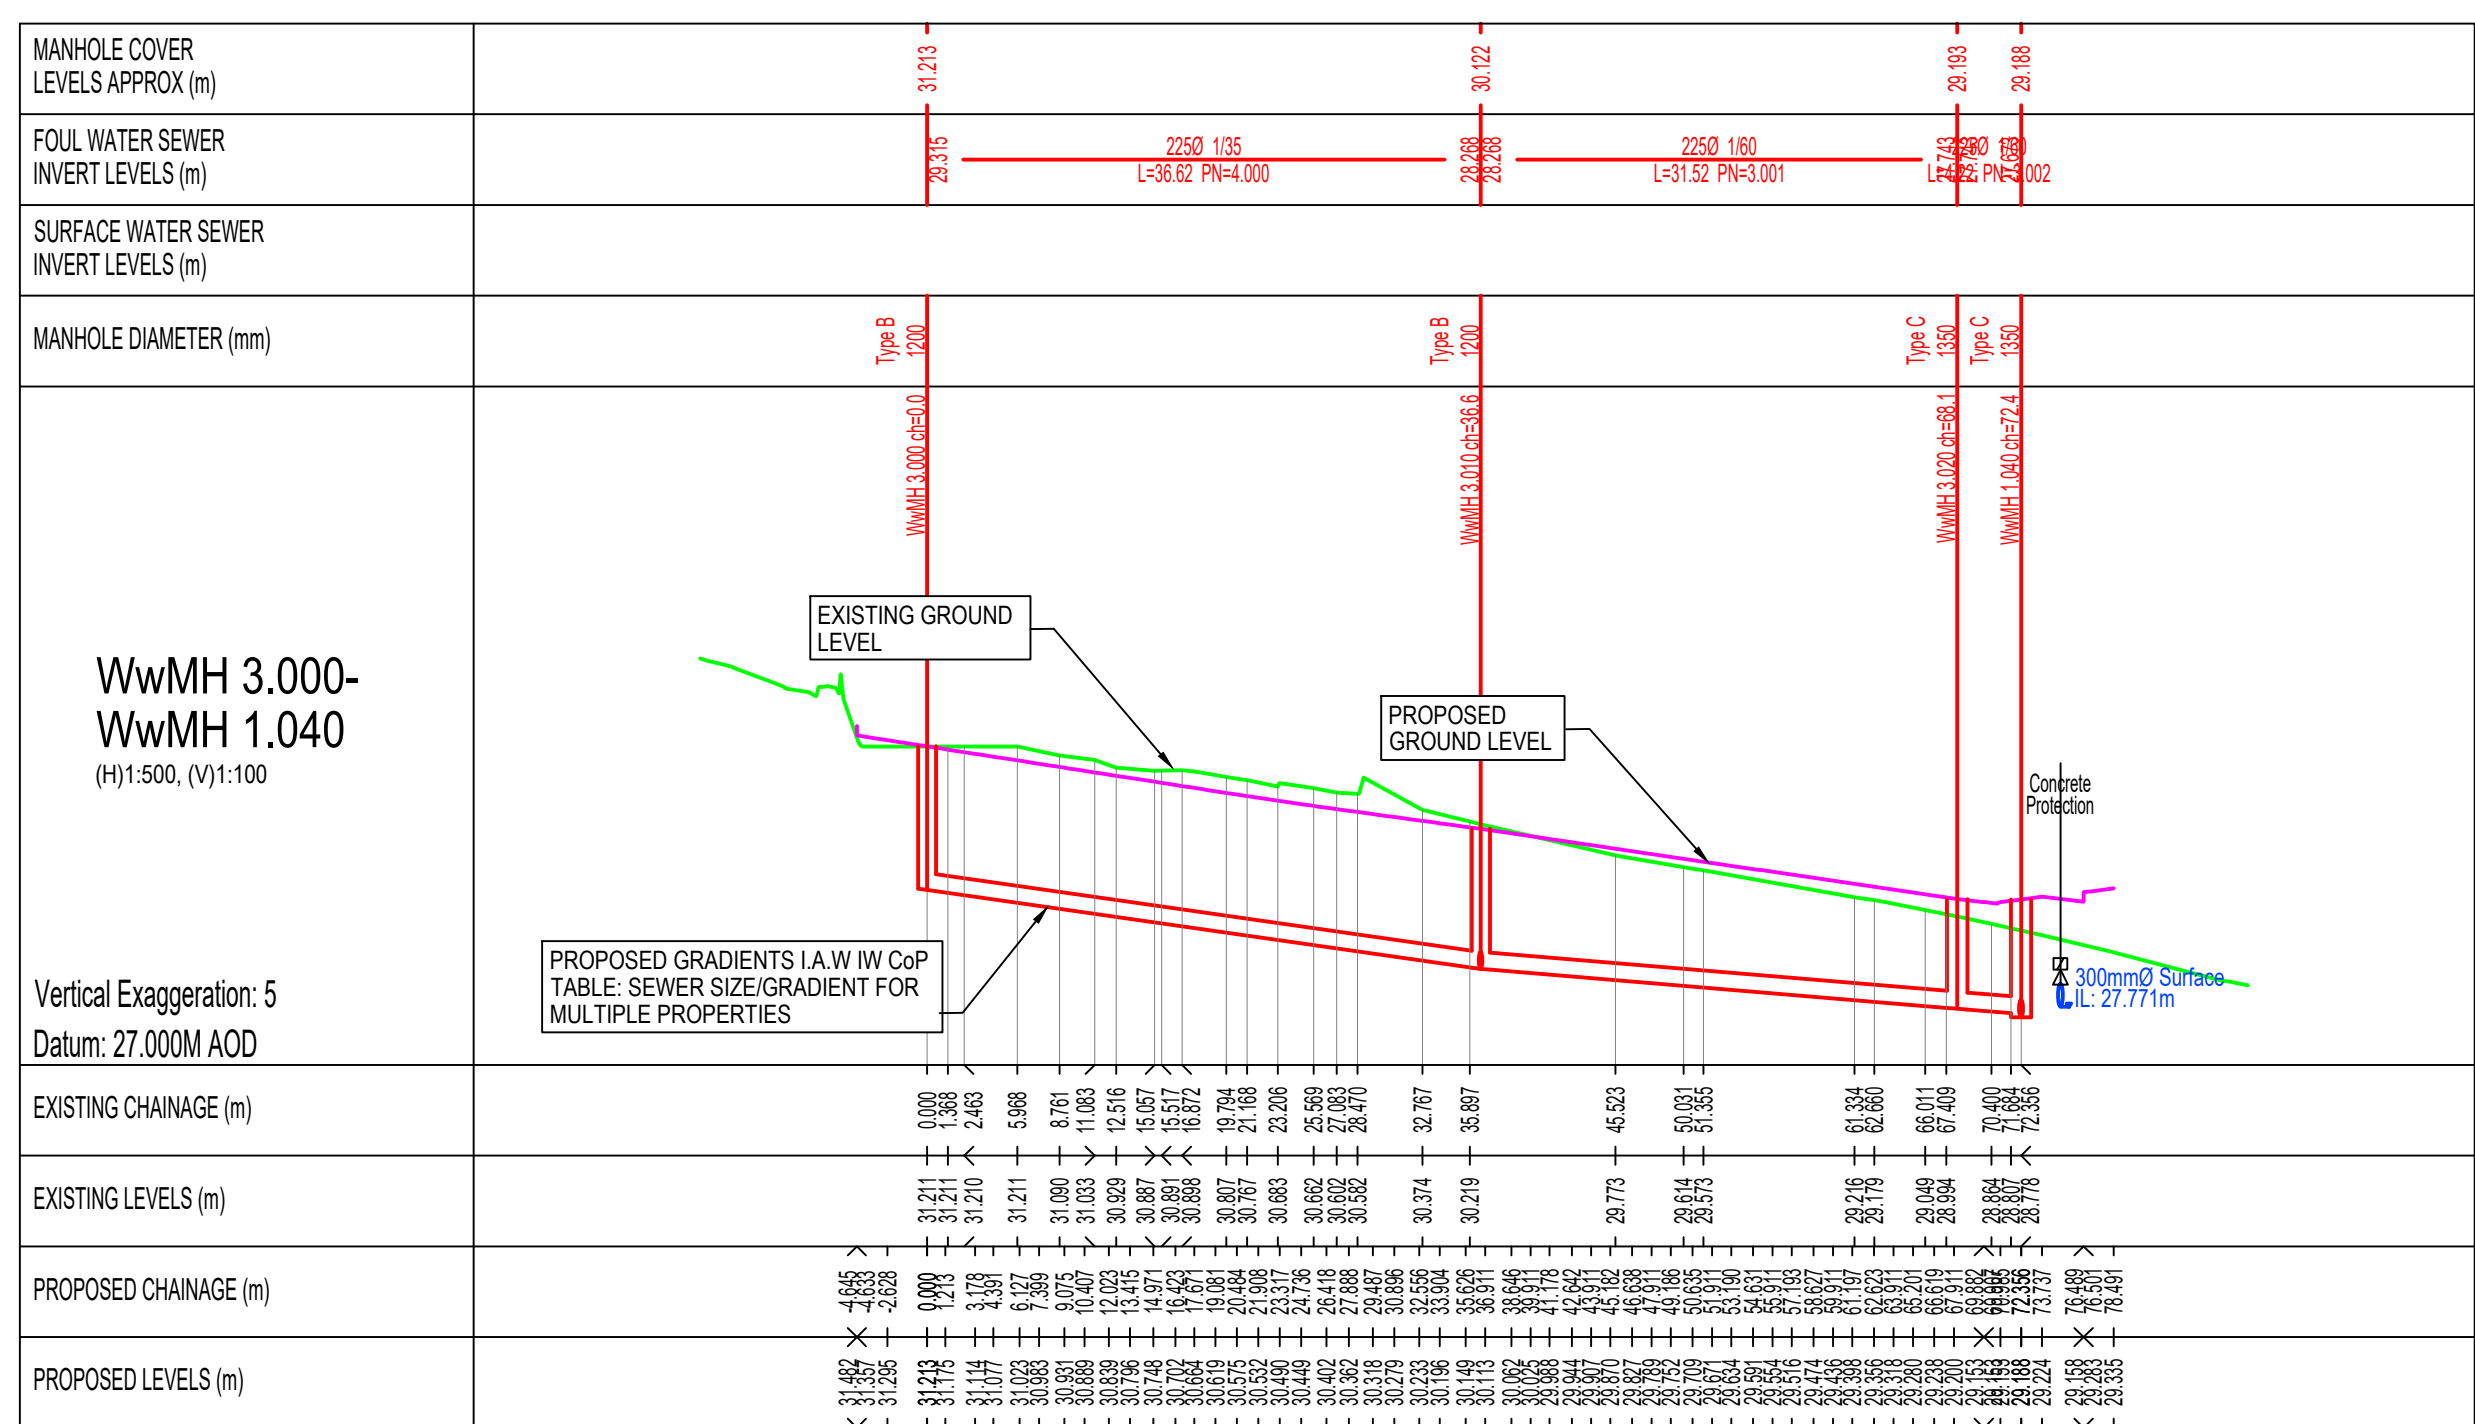
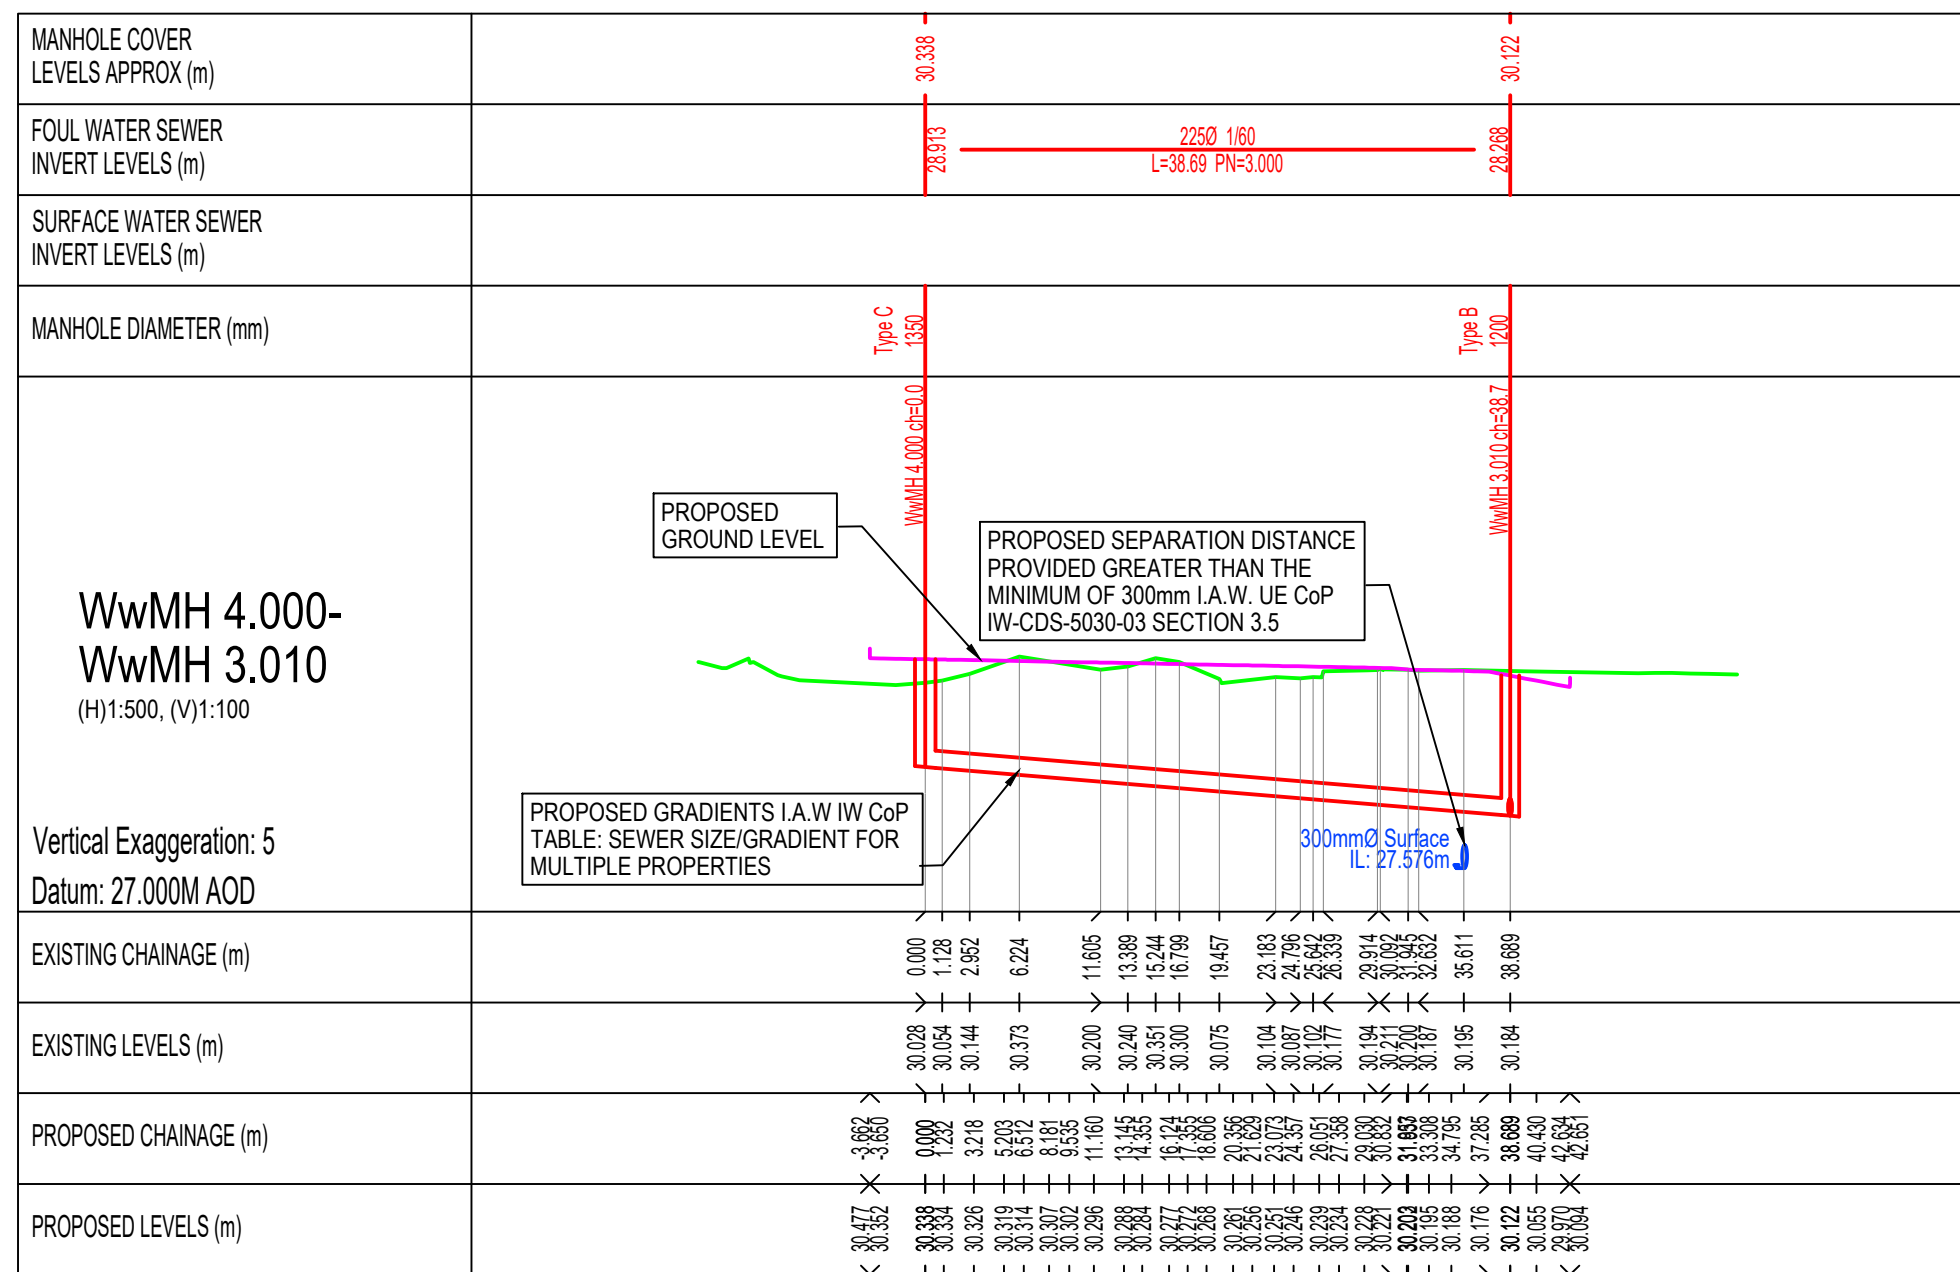
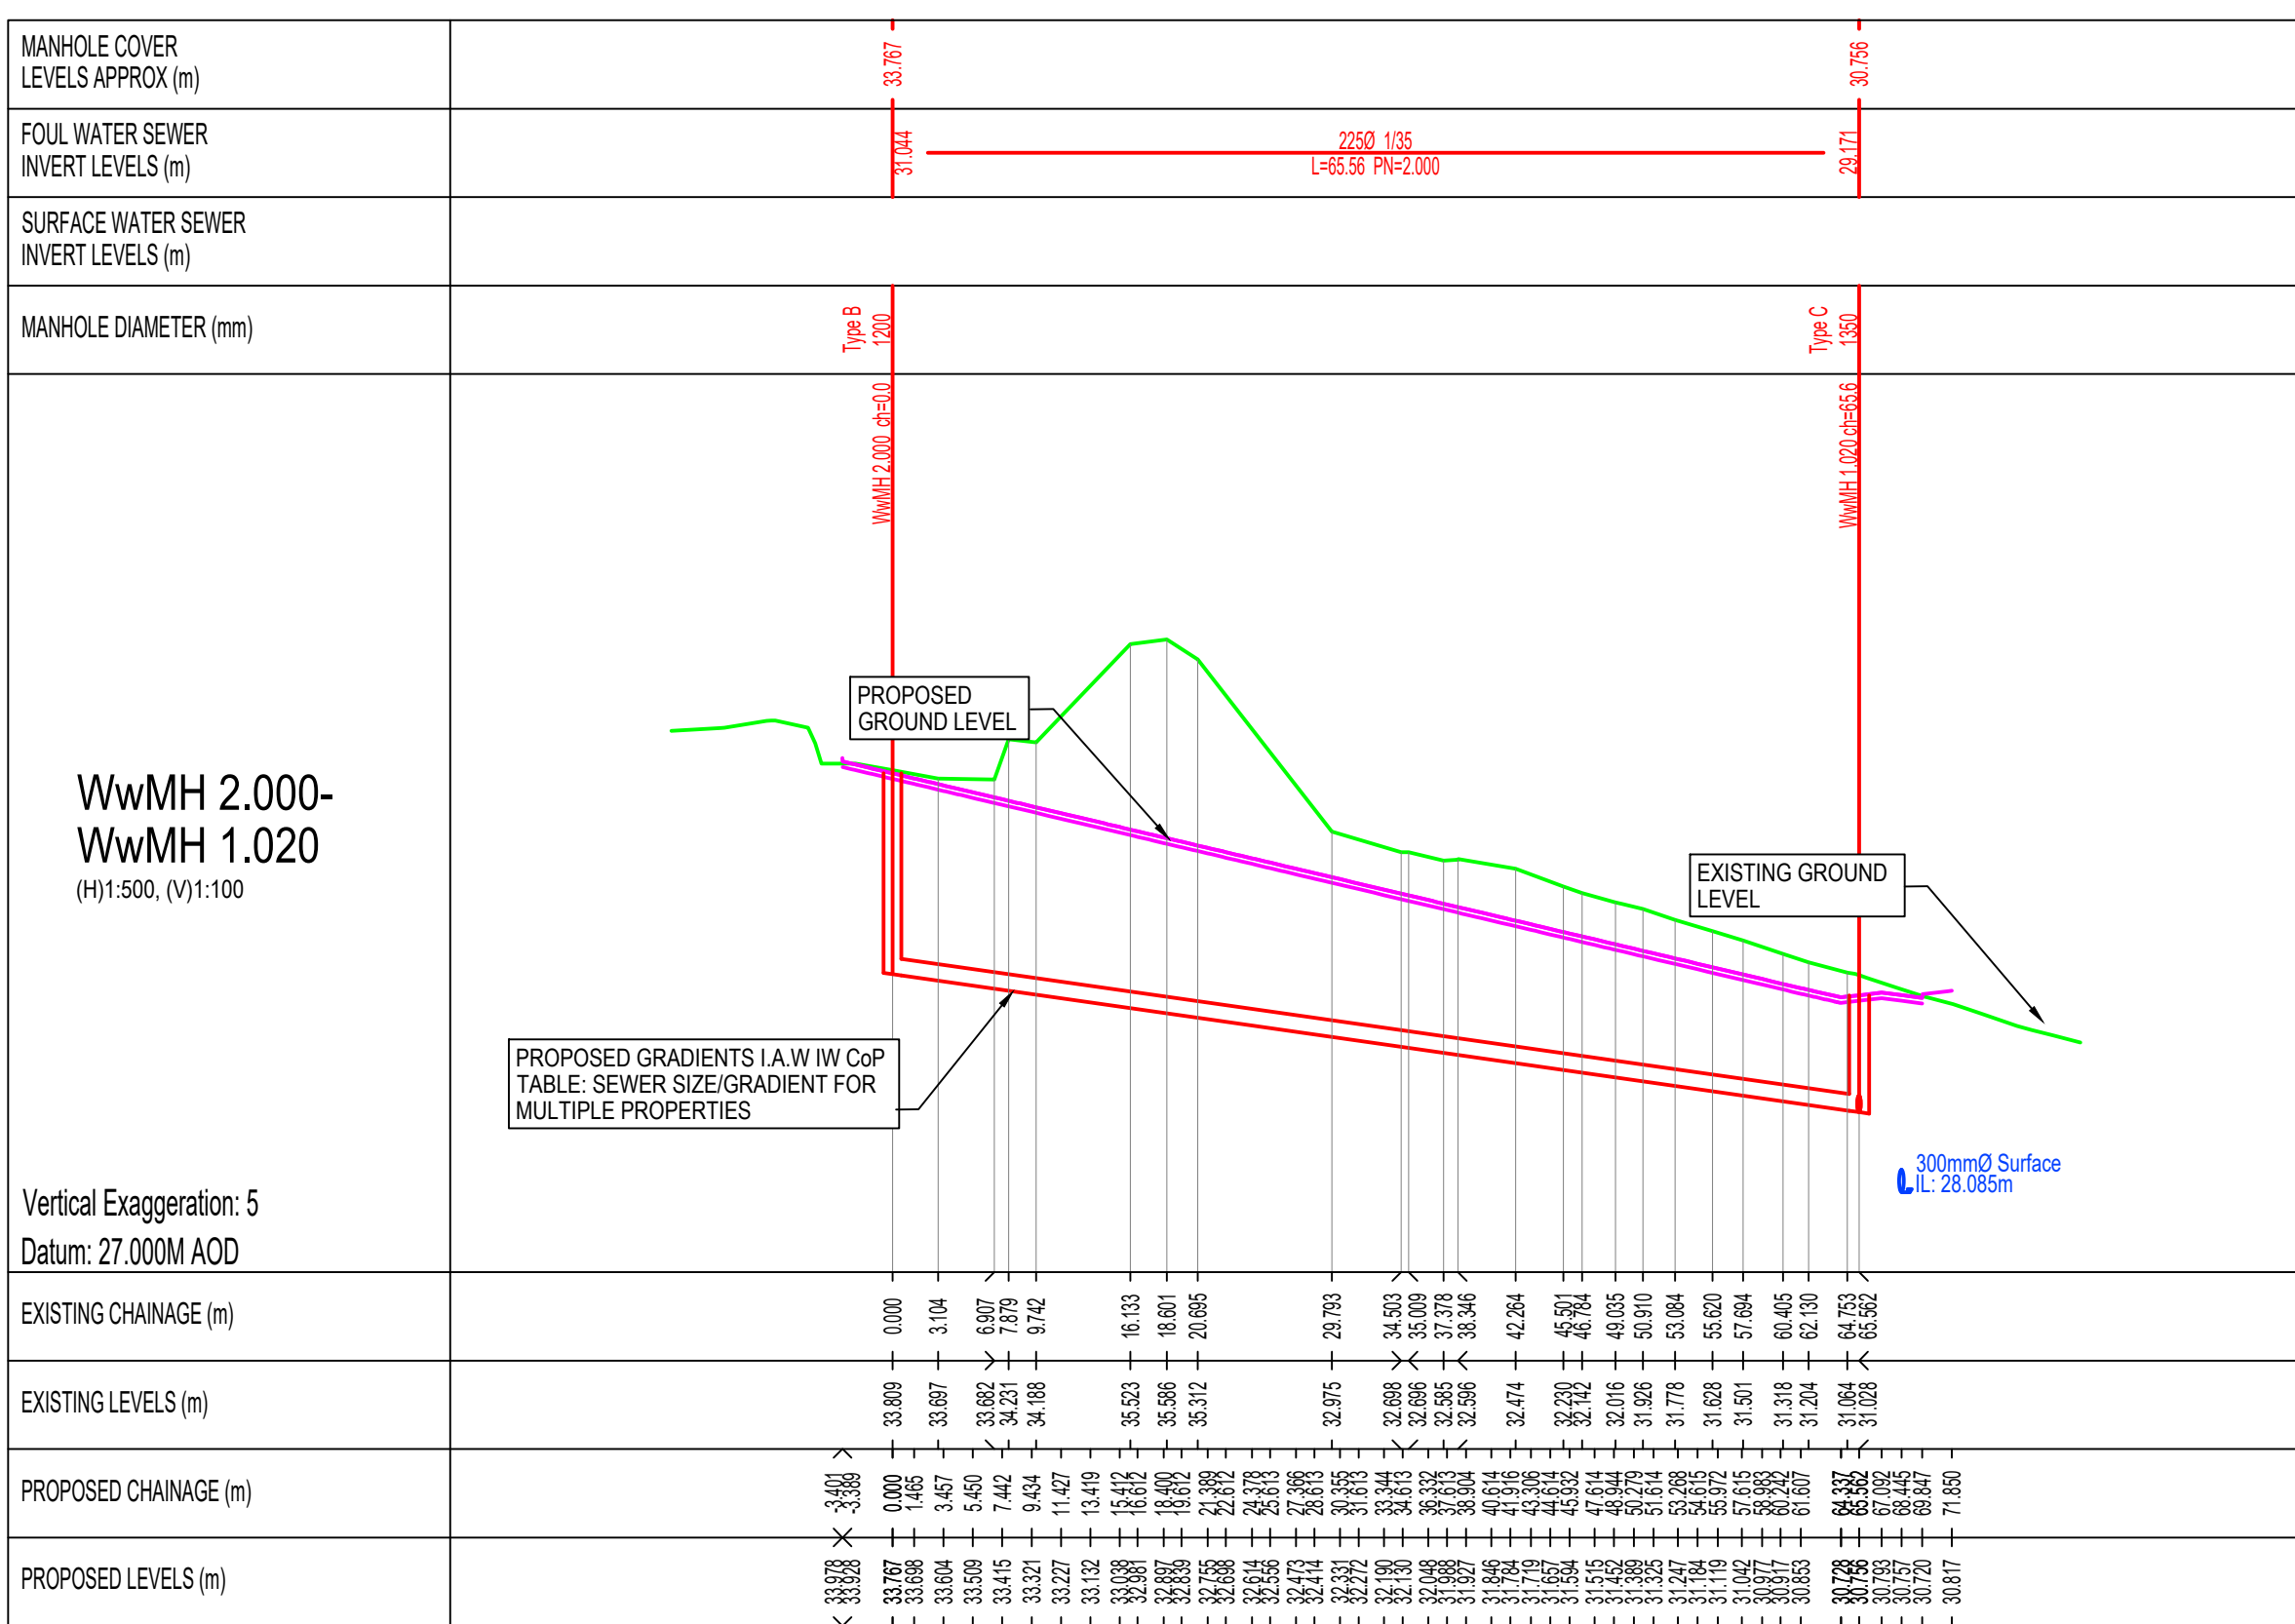


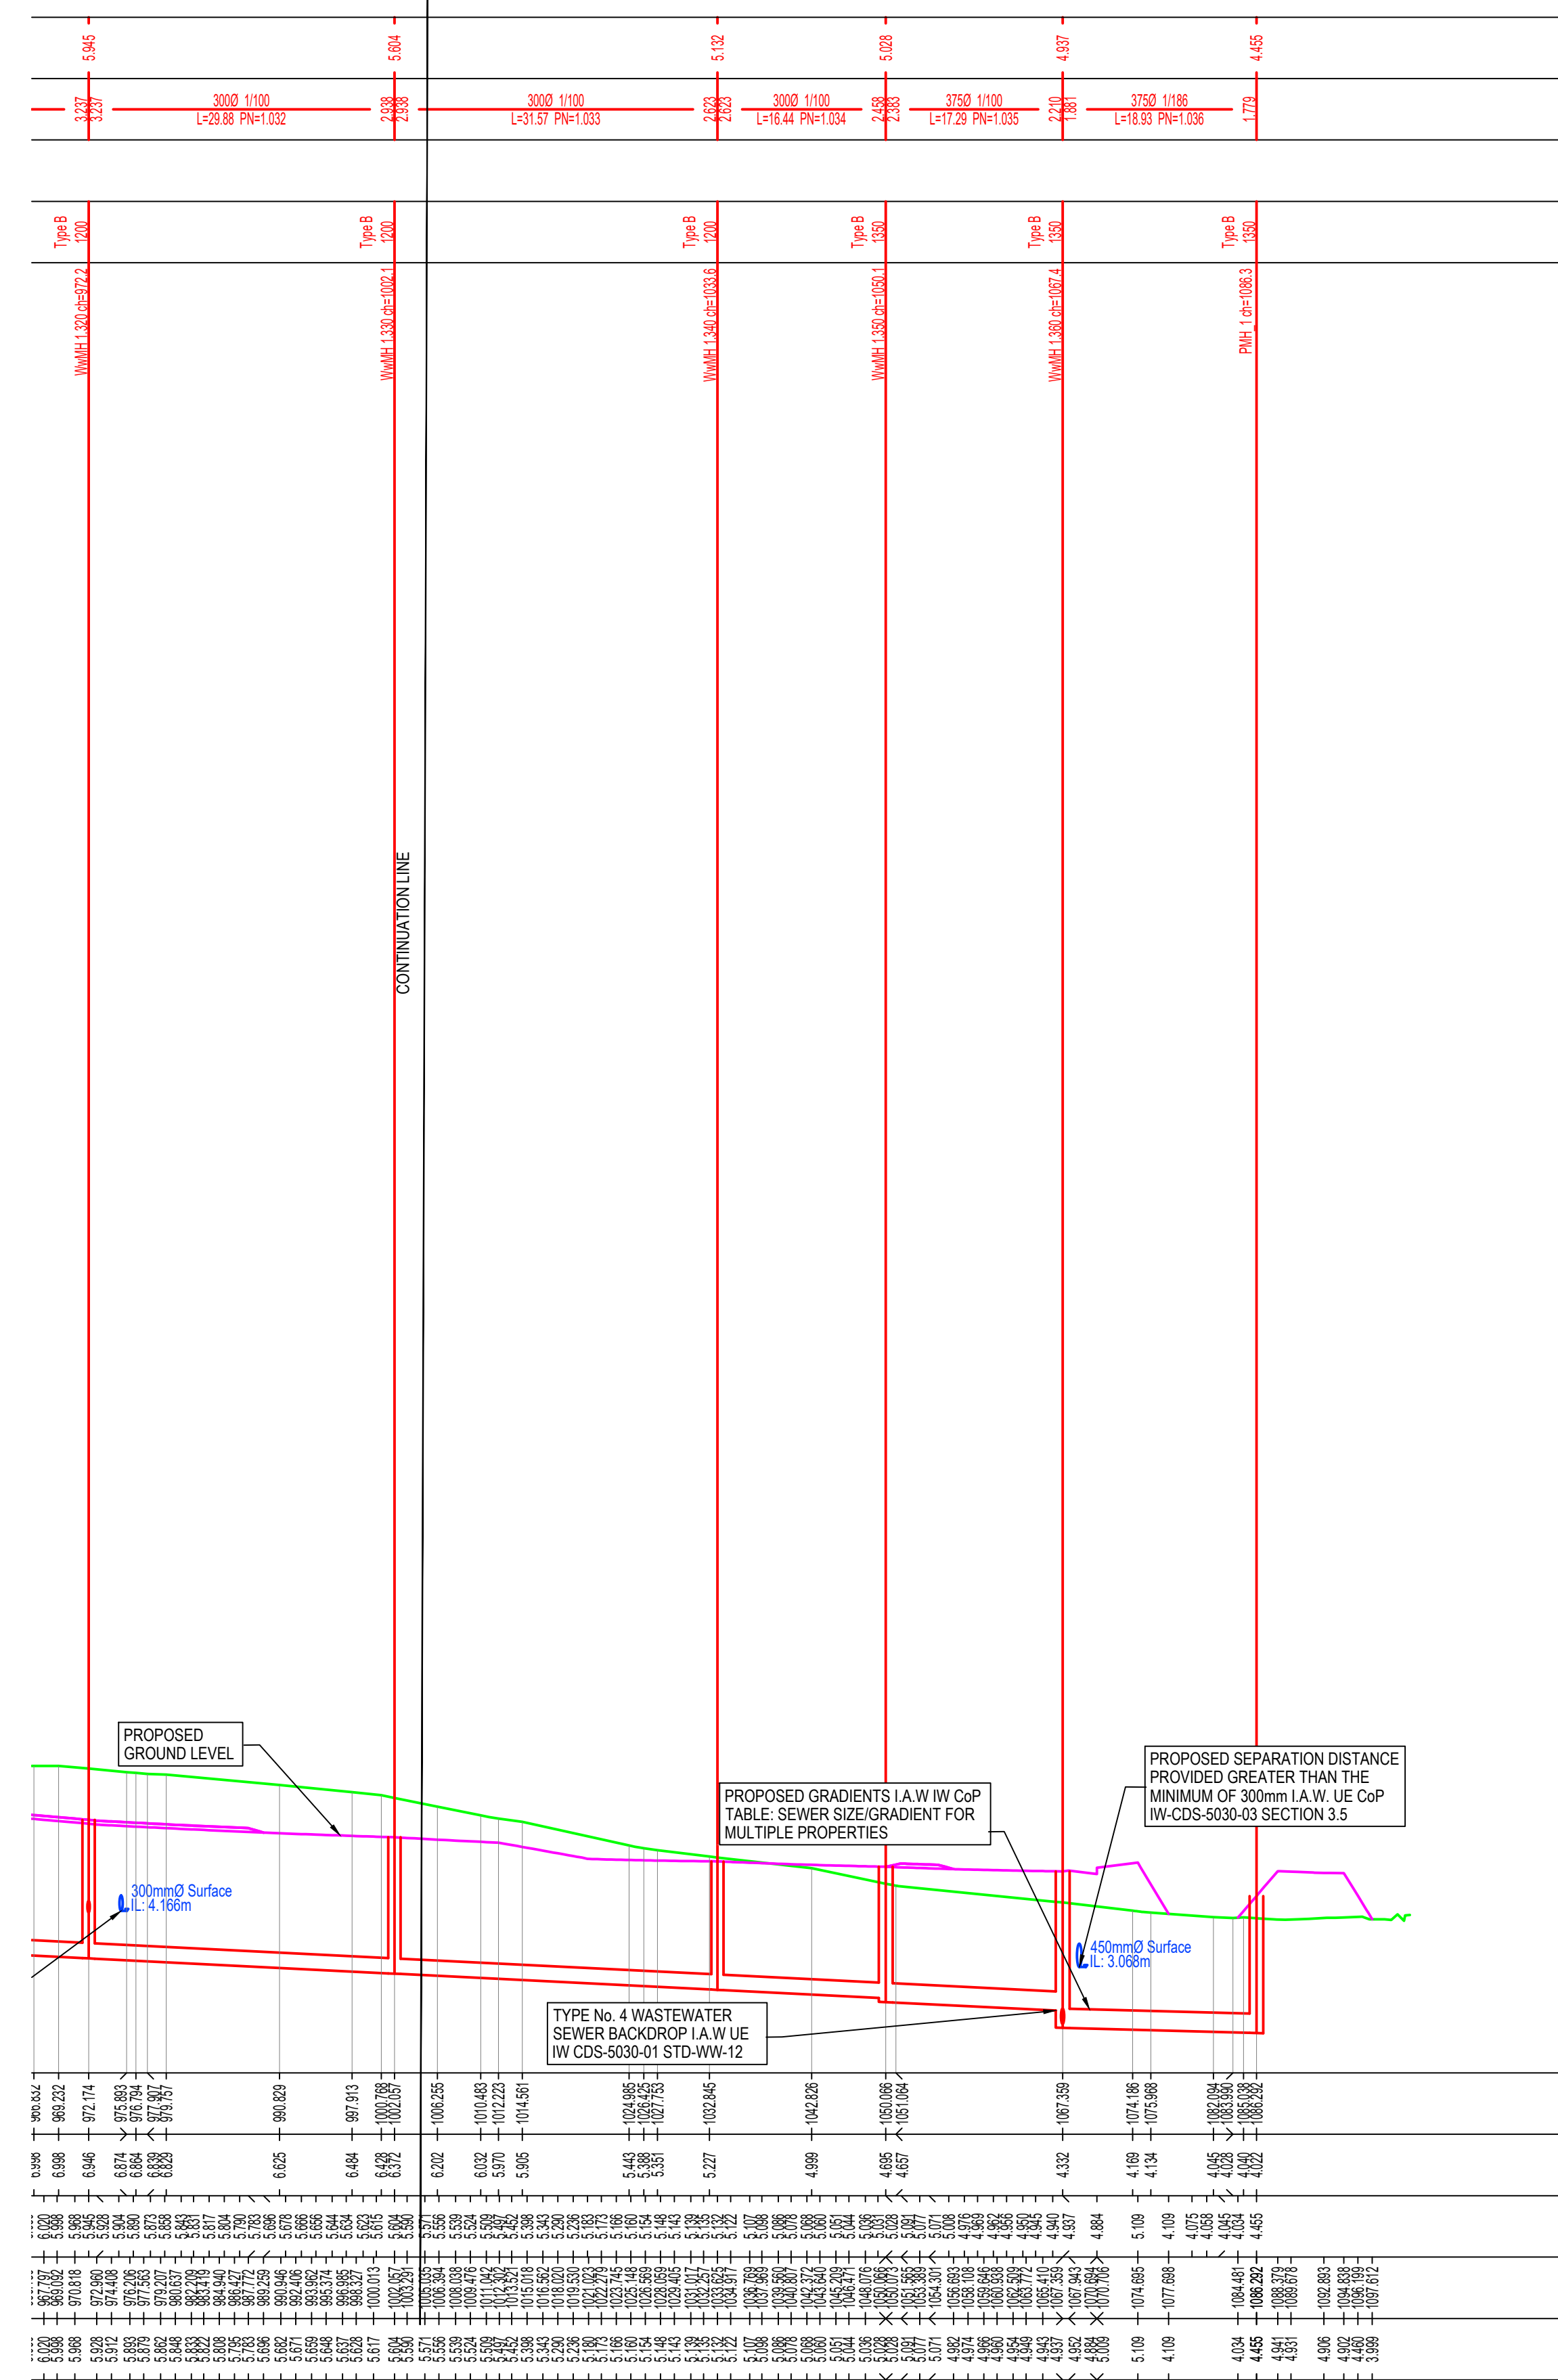

LEGEND:


- PROPOSED FOUL WATER
- PROPOSED GROUND/ ROAD LEVEL
- EXISTING GROUND

GENERAL NOTES:

- FOR STANDARD DOBA NOTES REFER TO DRAWING 2432-S00.1
- THIS DRAWING IS TO BE READ IN CONJUNCTION WITH ALL OTHER RELEVANT ENGINEERS DRAWINGS AND SPECIFICATIONS.
- USE FIGURED DIMENSIONS ONLY. DO NOT SCALE.
- THE CONTRACTOR SHALL VERIFY ALL DIMENSIONS AND LEVELS WITH ENGINEERING DRAWINGS PRIOR TO START OF CONSTRUCTION. ANY DISCREPANCIES TO BE NOTIFIED TO THE ENGINEER FOR RESOLUTION.
- CONTRACTOR IS RESPONSIBLE FOR ANY NECESSARY CONDITION SURVEY OF THE WORKS AREA, PUBLIC ROADS AND RETURN TO ORIGINAL CONDITION FOLLOWING WORKS.
- CONTRACTOR TO ALLOW FOR SCANNING AND GPR SURVEY OF THE SITE FOR ANY UNDERGROUND SERVICES PRIOR TO WORKS. REFER TO PUBLIC UTILITIES DRAWINGS FOR APPROXIMATE LOCATION OF EXISTING SERVICES

PLANNING ISSUE

S2 P05	ISSUED FOR PLANNING	19.05.2025	KD	MJC
S2 P04	ISSUED FOR INFORMATION	16.04.2025	KD	MJC
S2 P03	ISSUED FOR USICE EIREANN SODA APPROVAL	31.03.2025	KD	MJC
S2 P02	ISSUED FOR S32B	25.10.2024	KD	MJC
S2 P01	ISSUED FOR DRAFT	18.10.2024	MJC	MJC
Rev	Note	Date	Drawn	Check
DONNACHADH O'BRIEN & ASSOCIATES CONSULTING ENGINEERS				
UNIT 3C ELAM HOUSE MILLENNIUM PARK NAAS CO. KILDARE				
P +353 45 984 042 WWW.DOB.ie				
Client: CERTAIN ASSETS OF DAWN HILL AND WINDHILL LIMITED				
Project: "LANDS AT KILBRIDE", ARKLOW, Co. WICKLOW				
Drawing Title: PROPOSED WW LONGITUDINAL SECTIONS SHEET 3				
Drawn By: MJC	Checked By: DOB	Date: OCT 2024	Scale: 1:500	Sheet Size: A0
Project Number: DOBA2432	Drawing Number: 2432-DOB-XX-SI-DR-C-1502	Status Code: S2	Rev Number: P05	

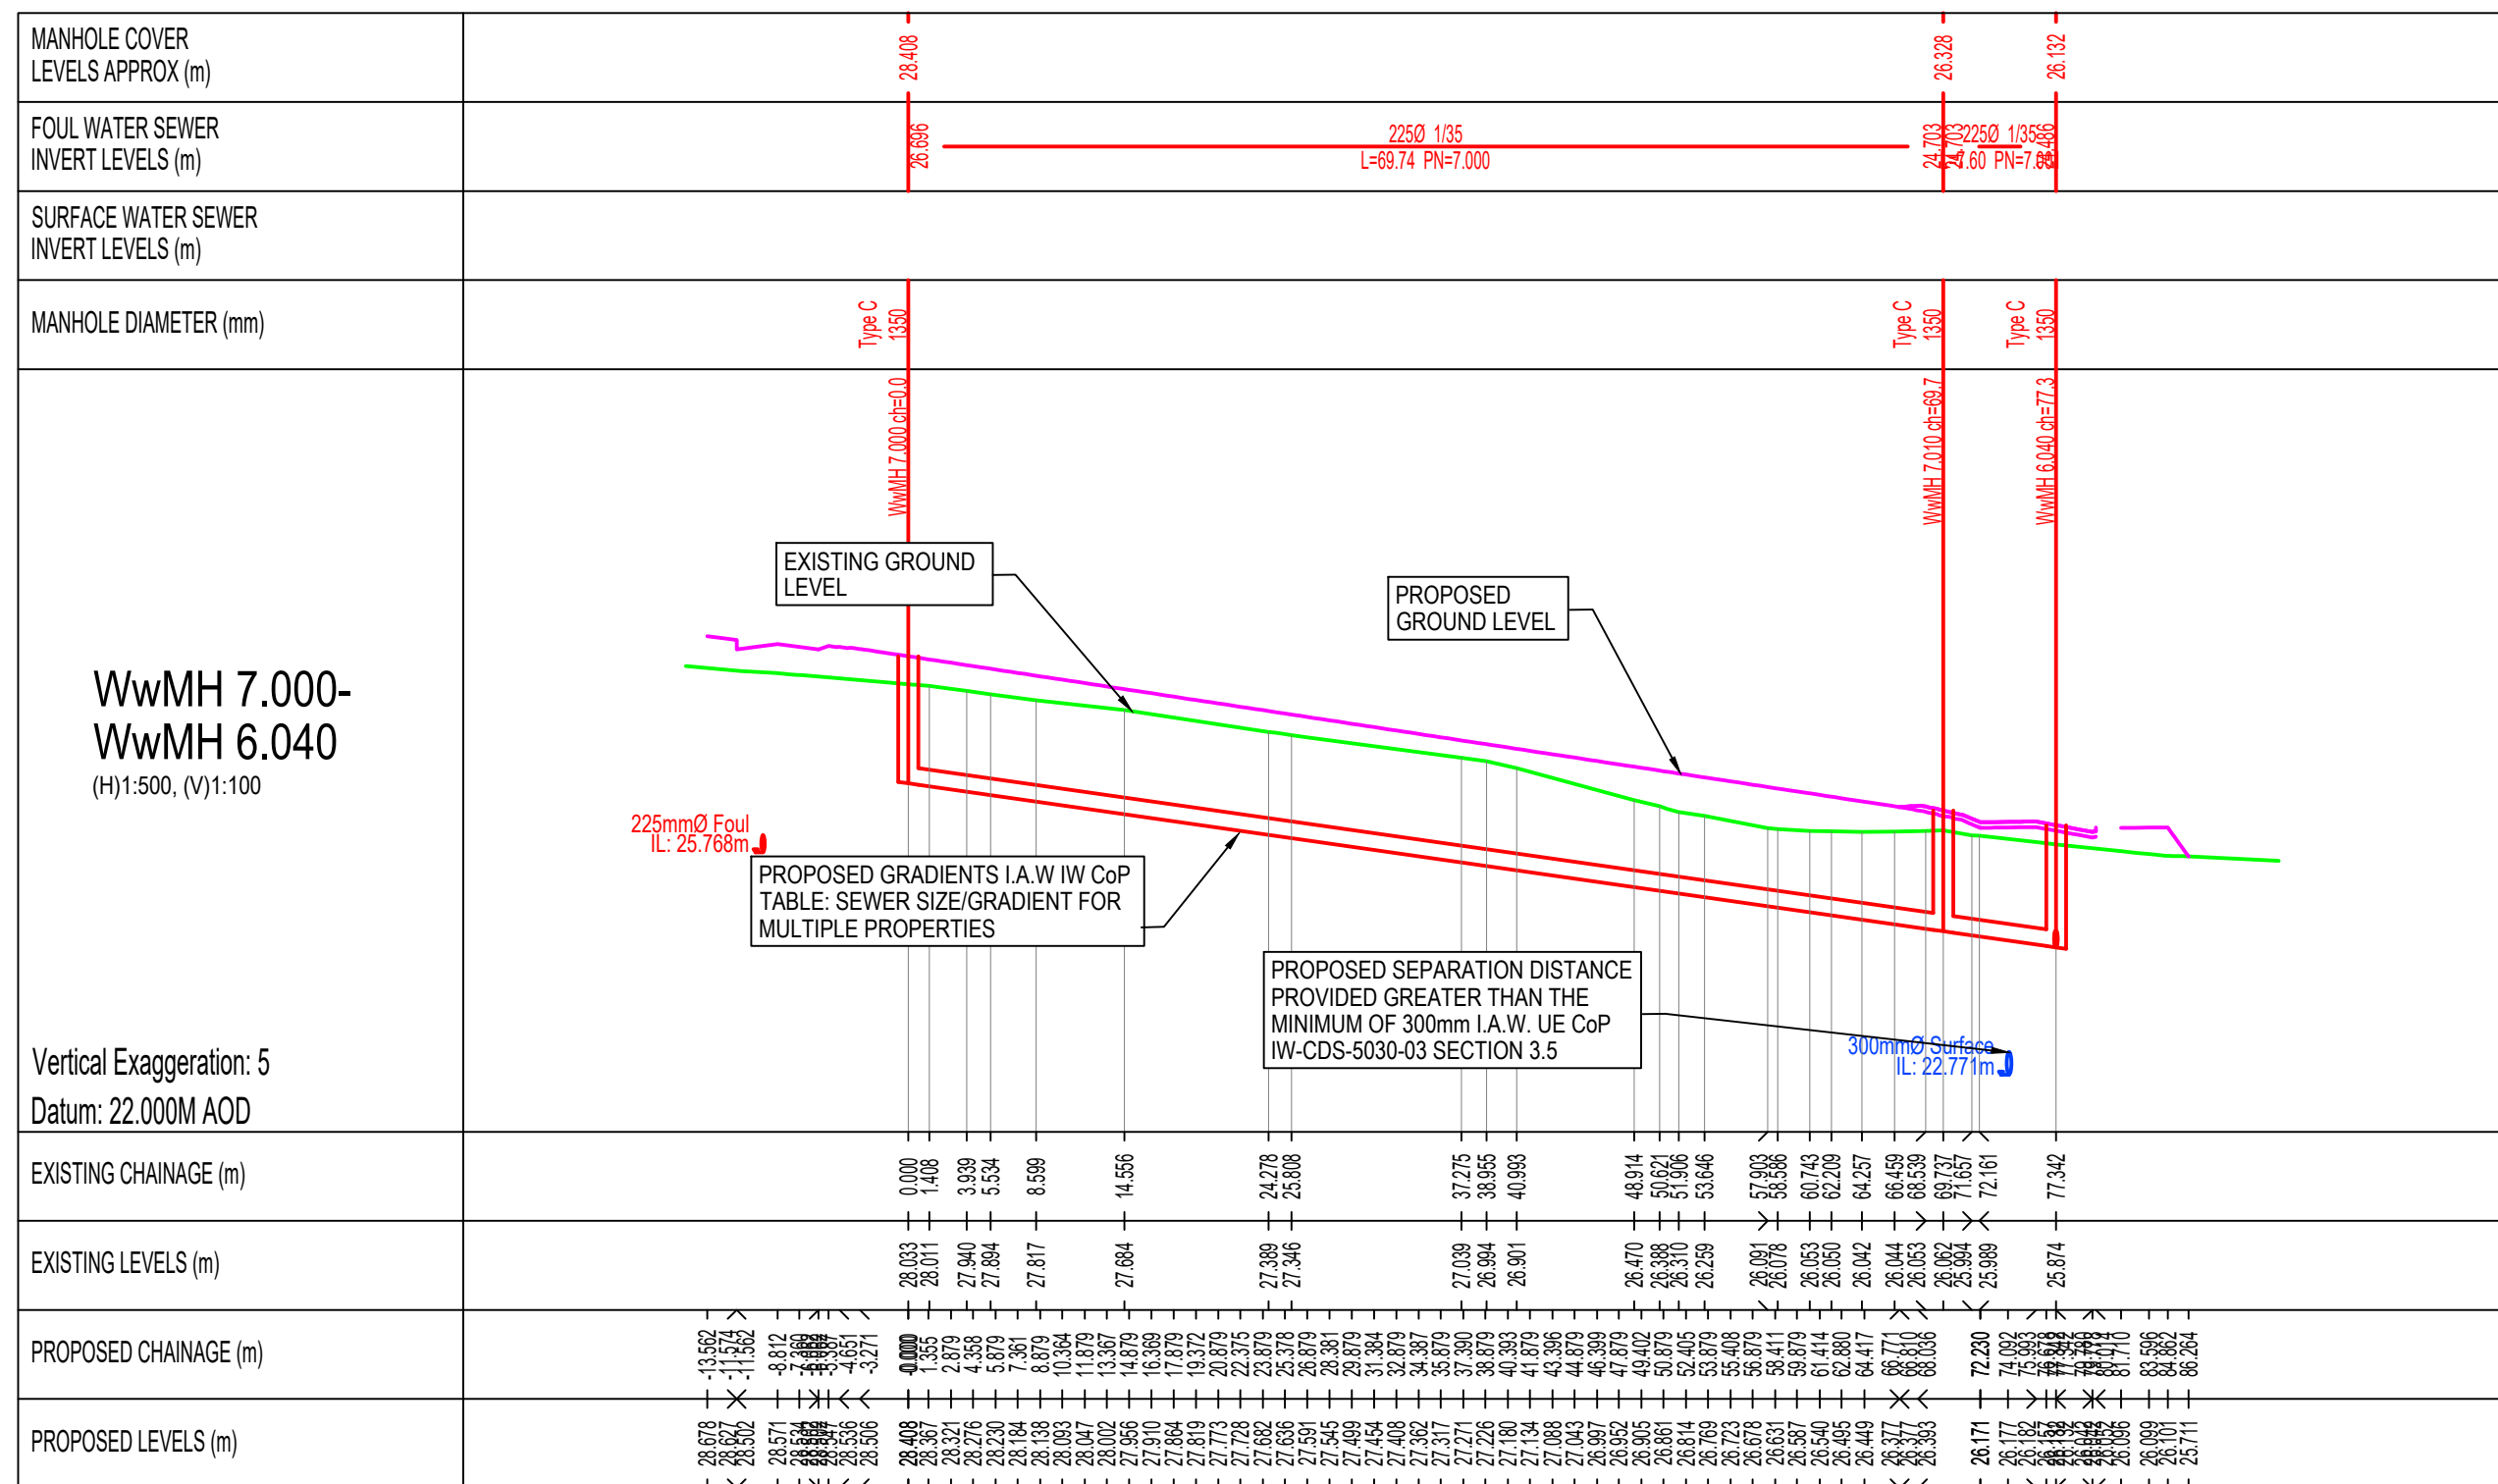

PROPOSED LONGITUDINAL SECTION WwMH 6.000- WwMH 1.090

SCALE 1:500