



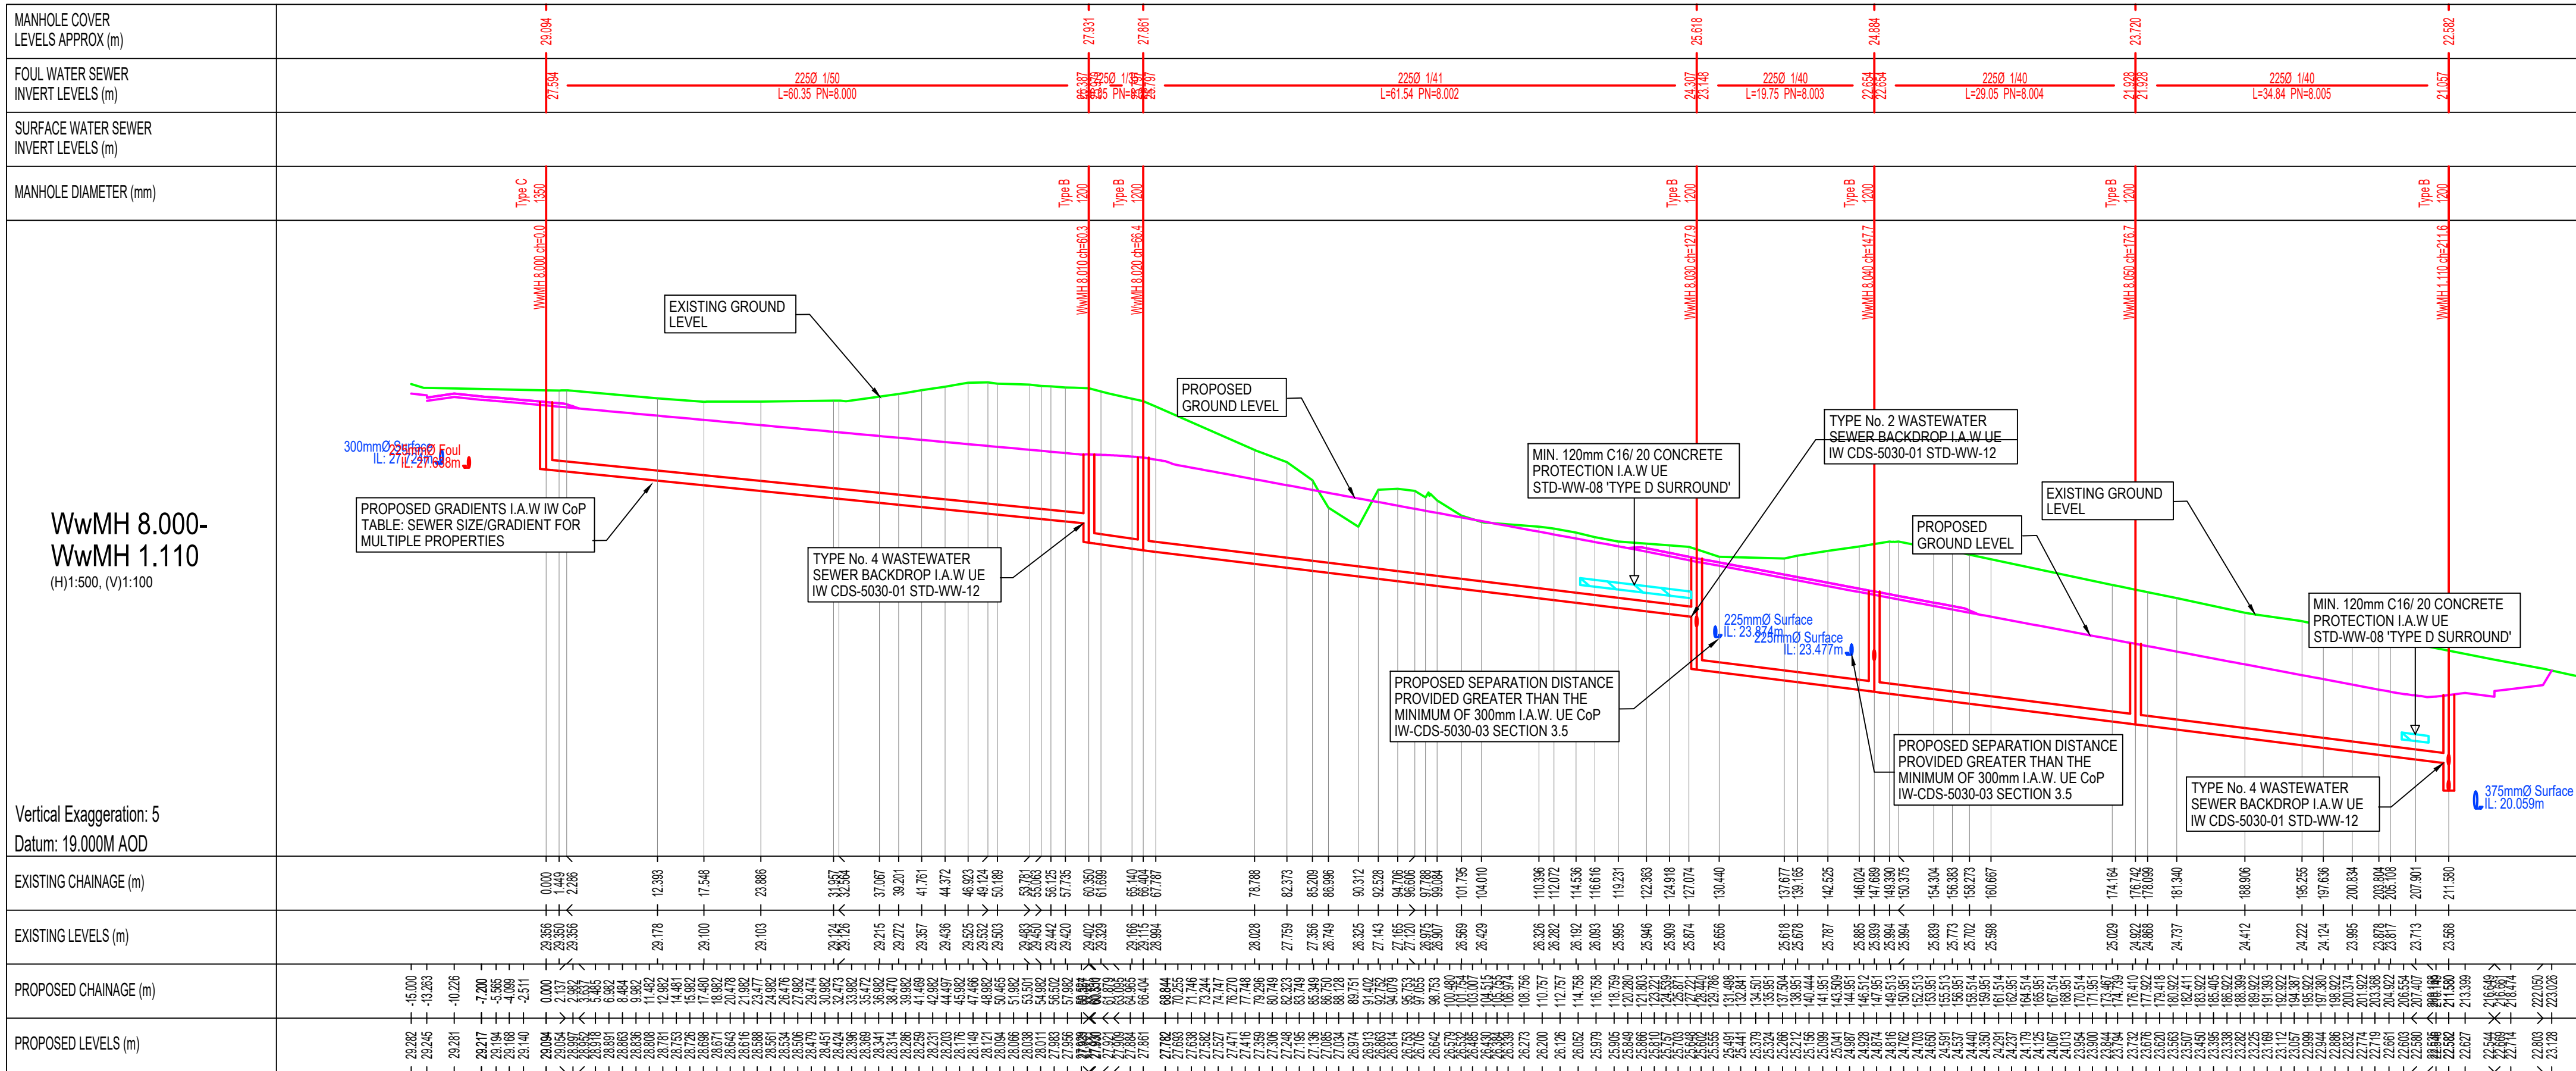


PROPOSED LONGITUDINAL SECTION WwMH 8.000- WwMH 1.110

SCALE 1:500

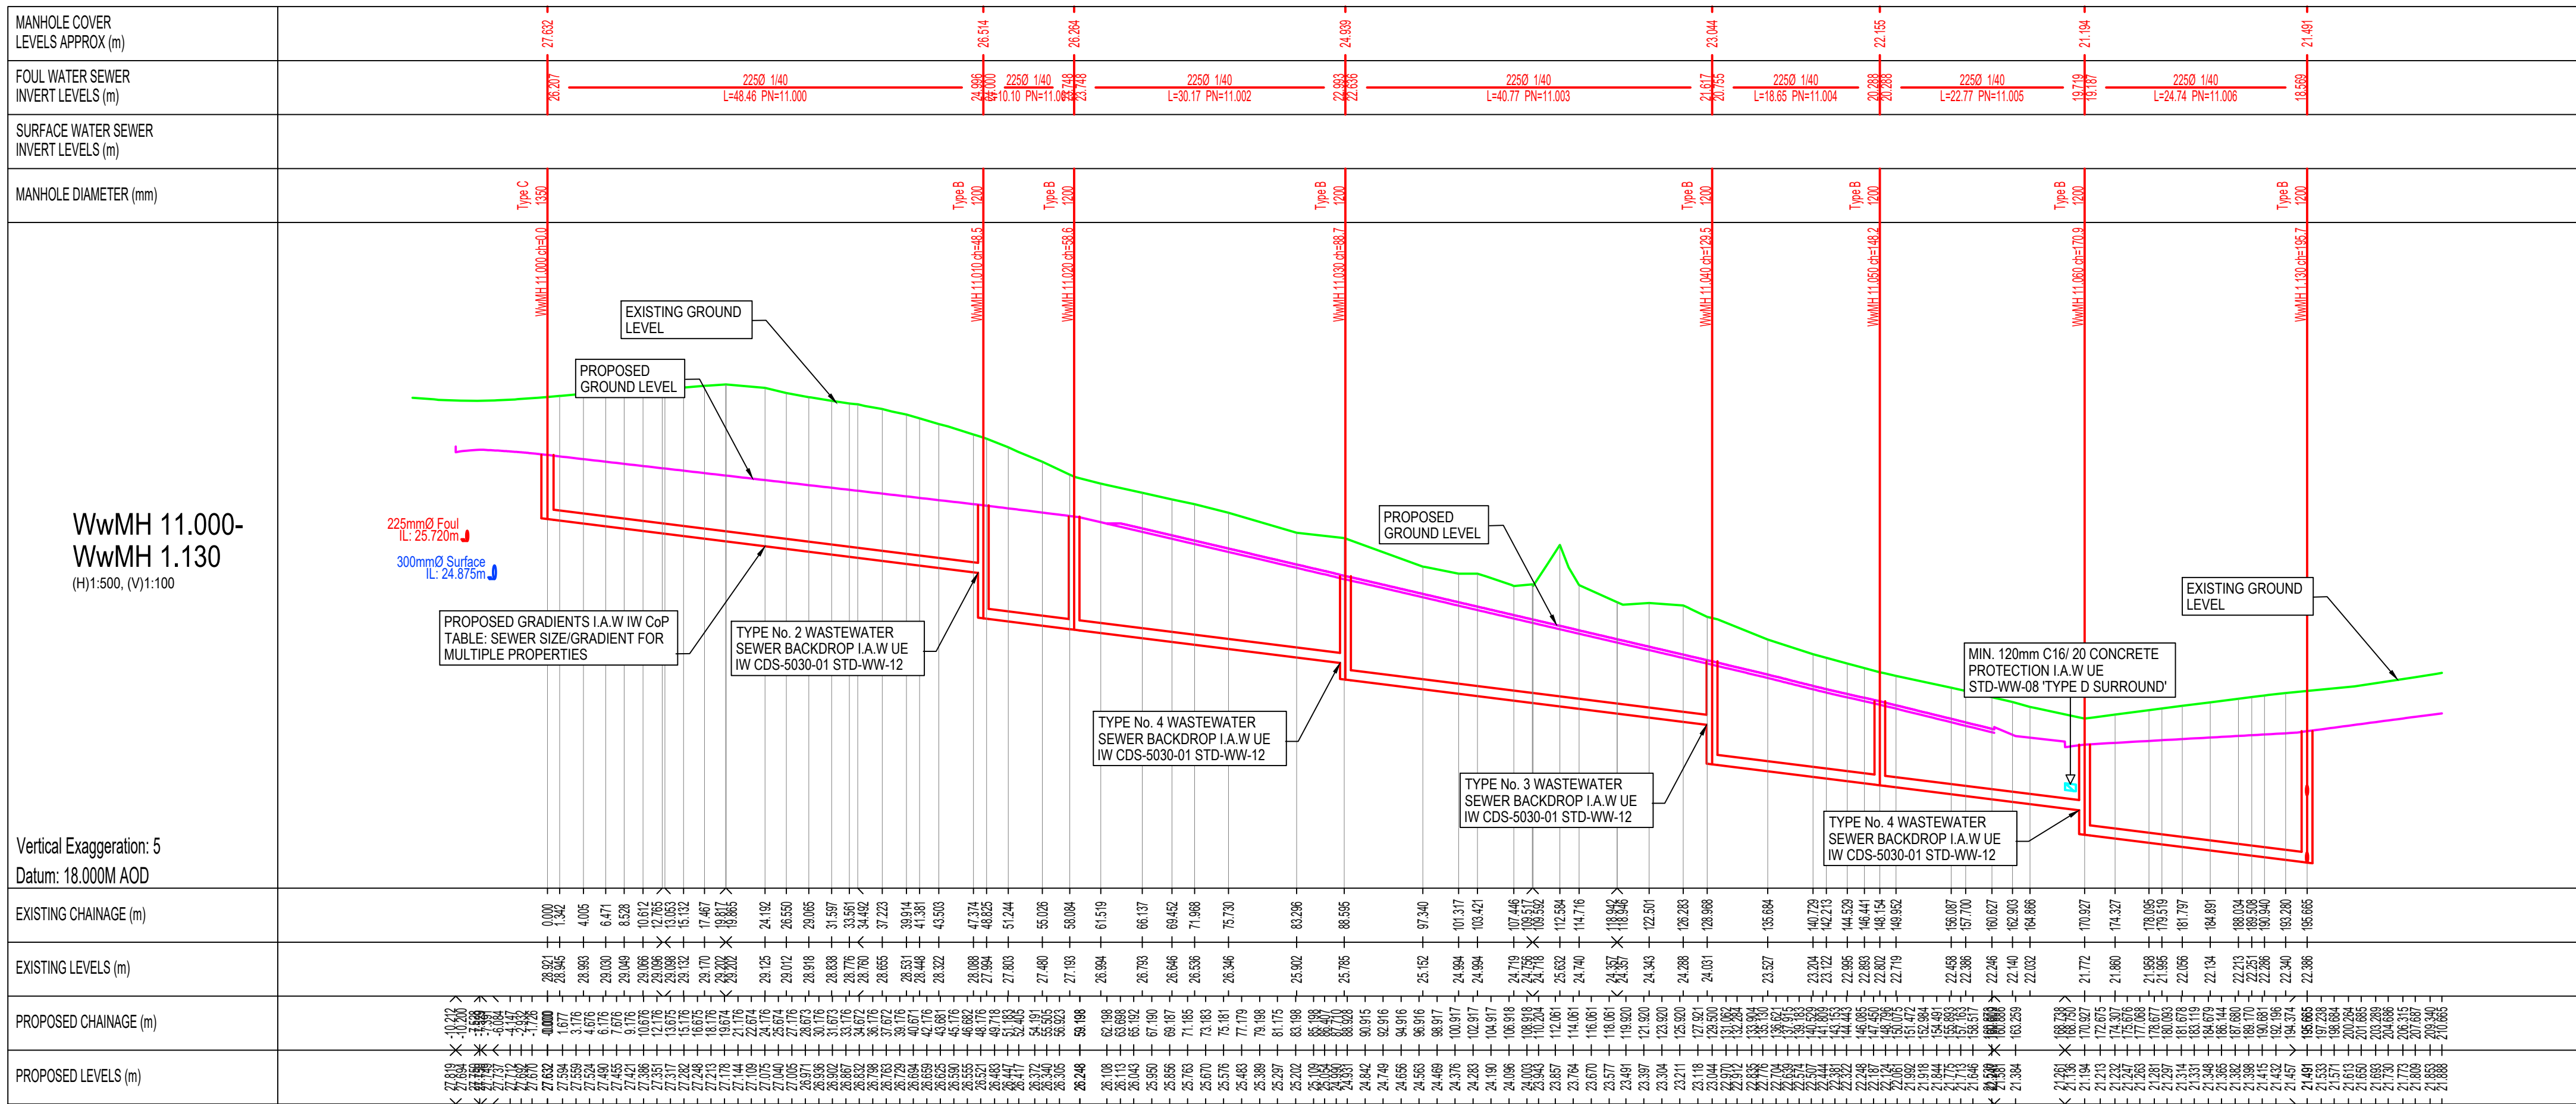


PROPOSED LONGITUDINAL SECTION WwMH 11.000- WwMH 1.130

SCALE 1:500

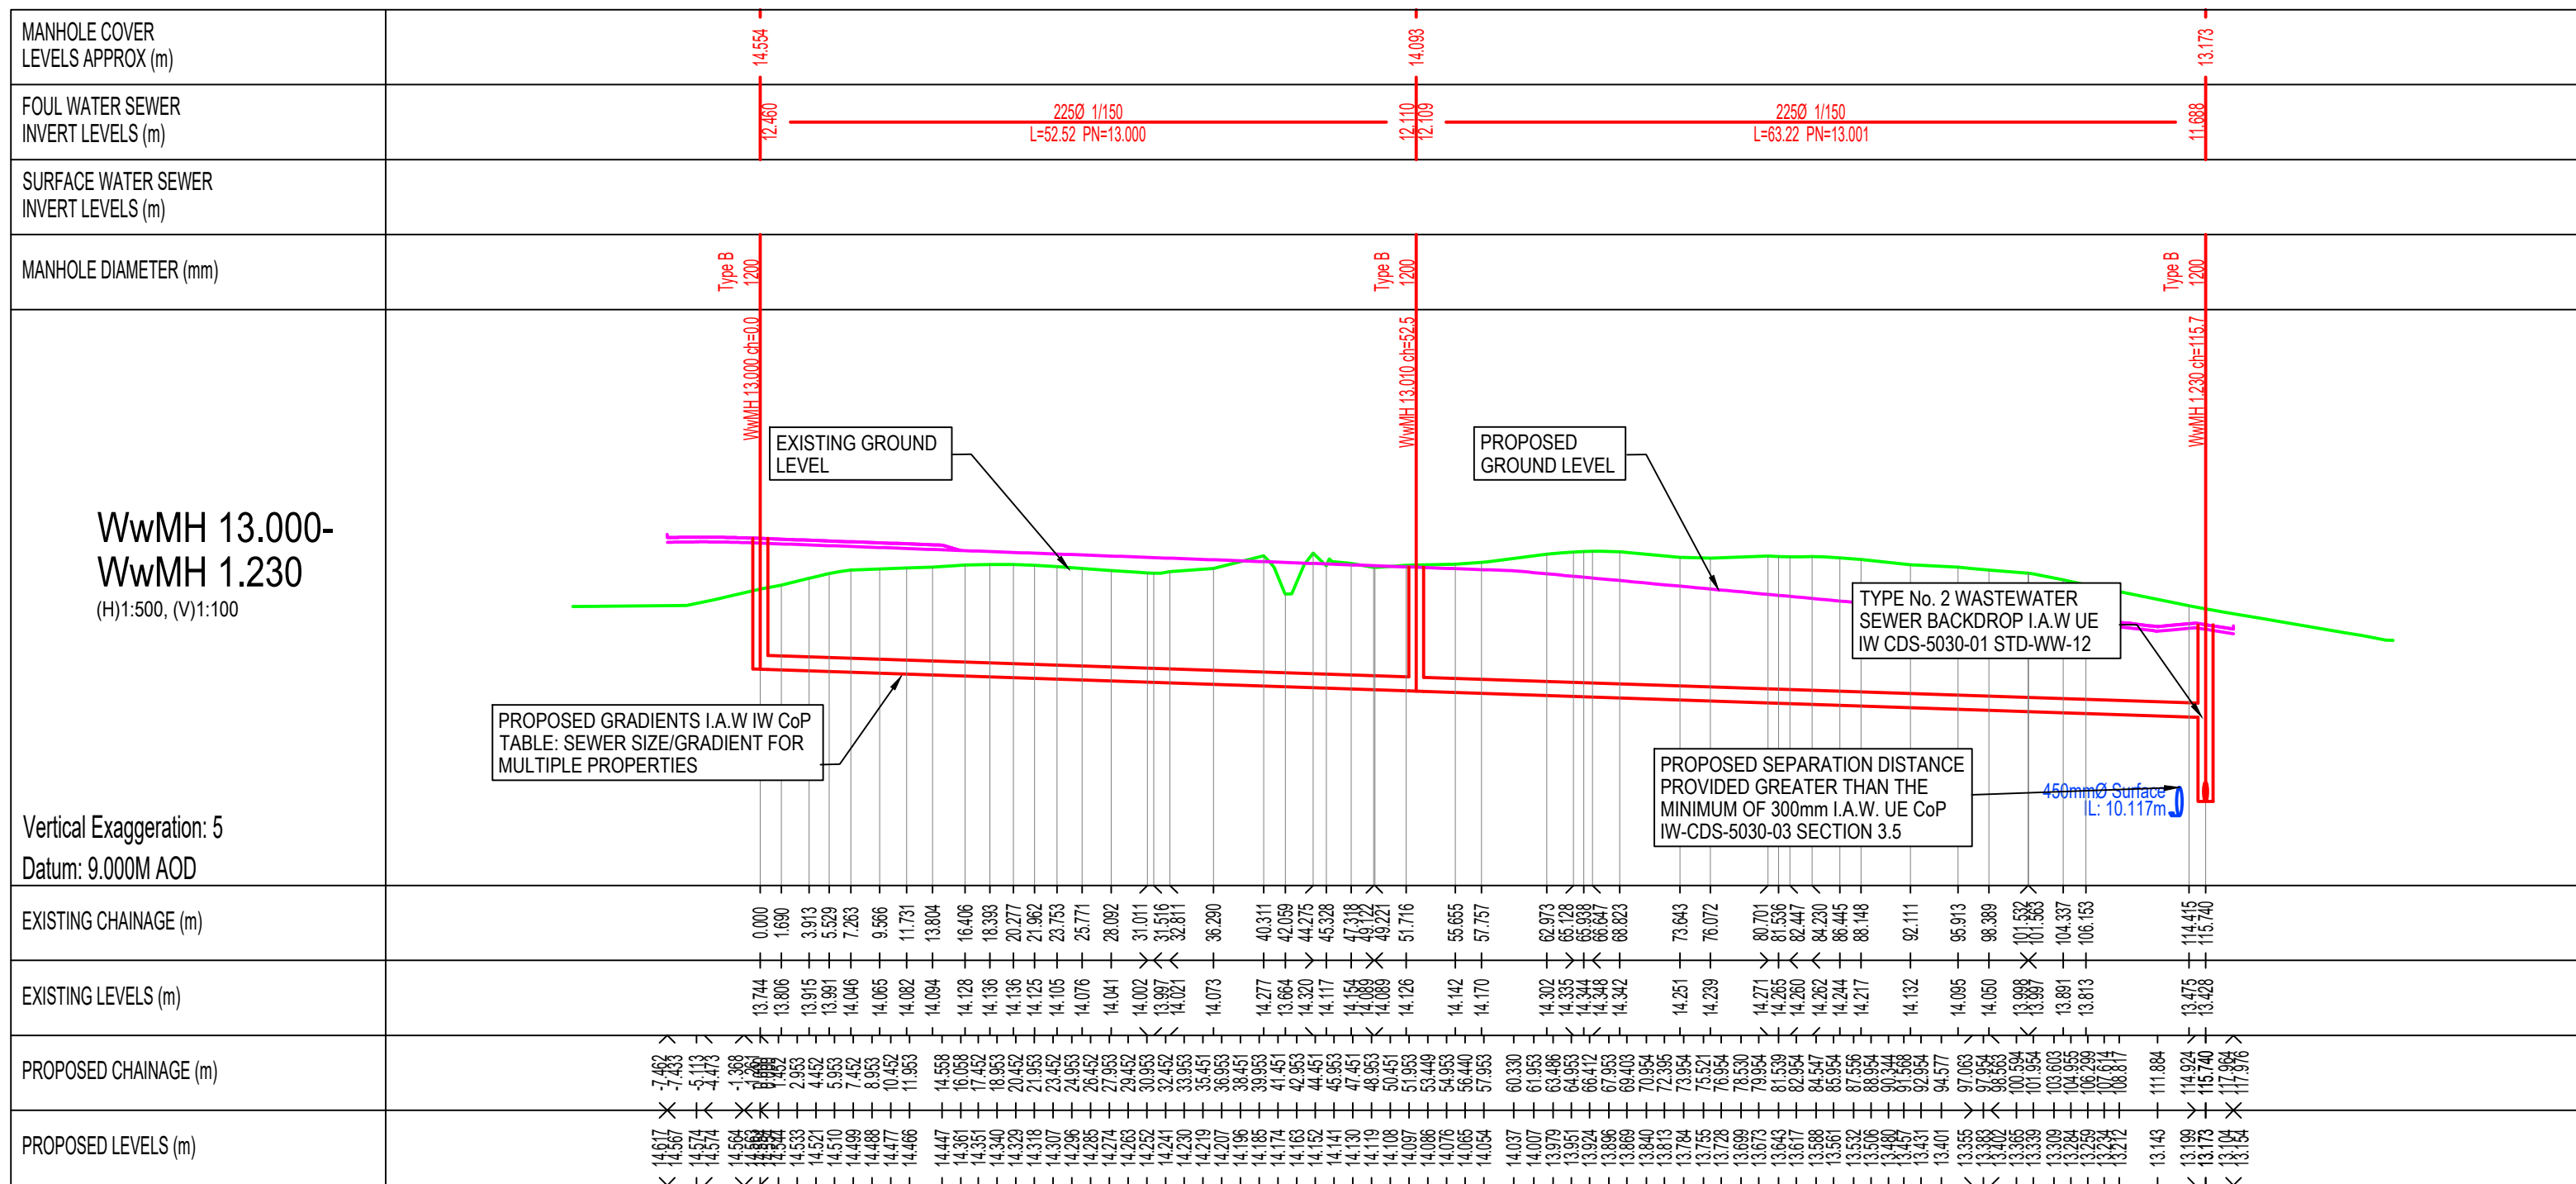


PROPOSED LONGITUDINAL SECTION WwMH 13.000- WwMH 1.230

SCALE 1:500

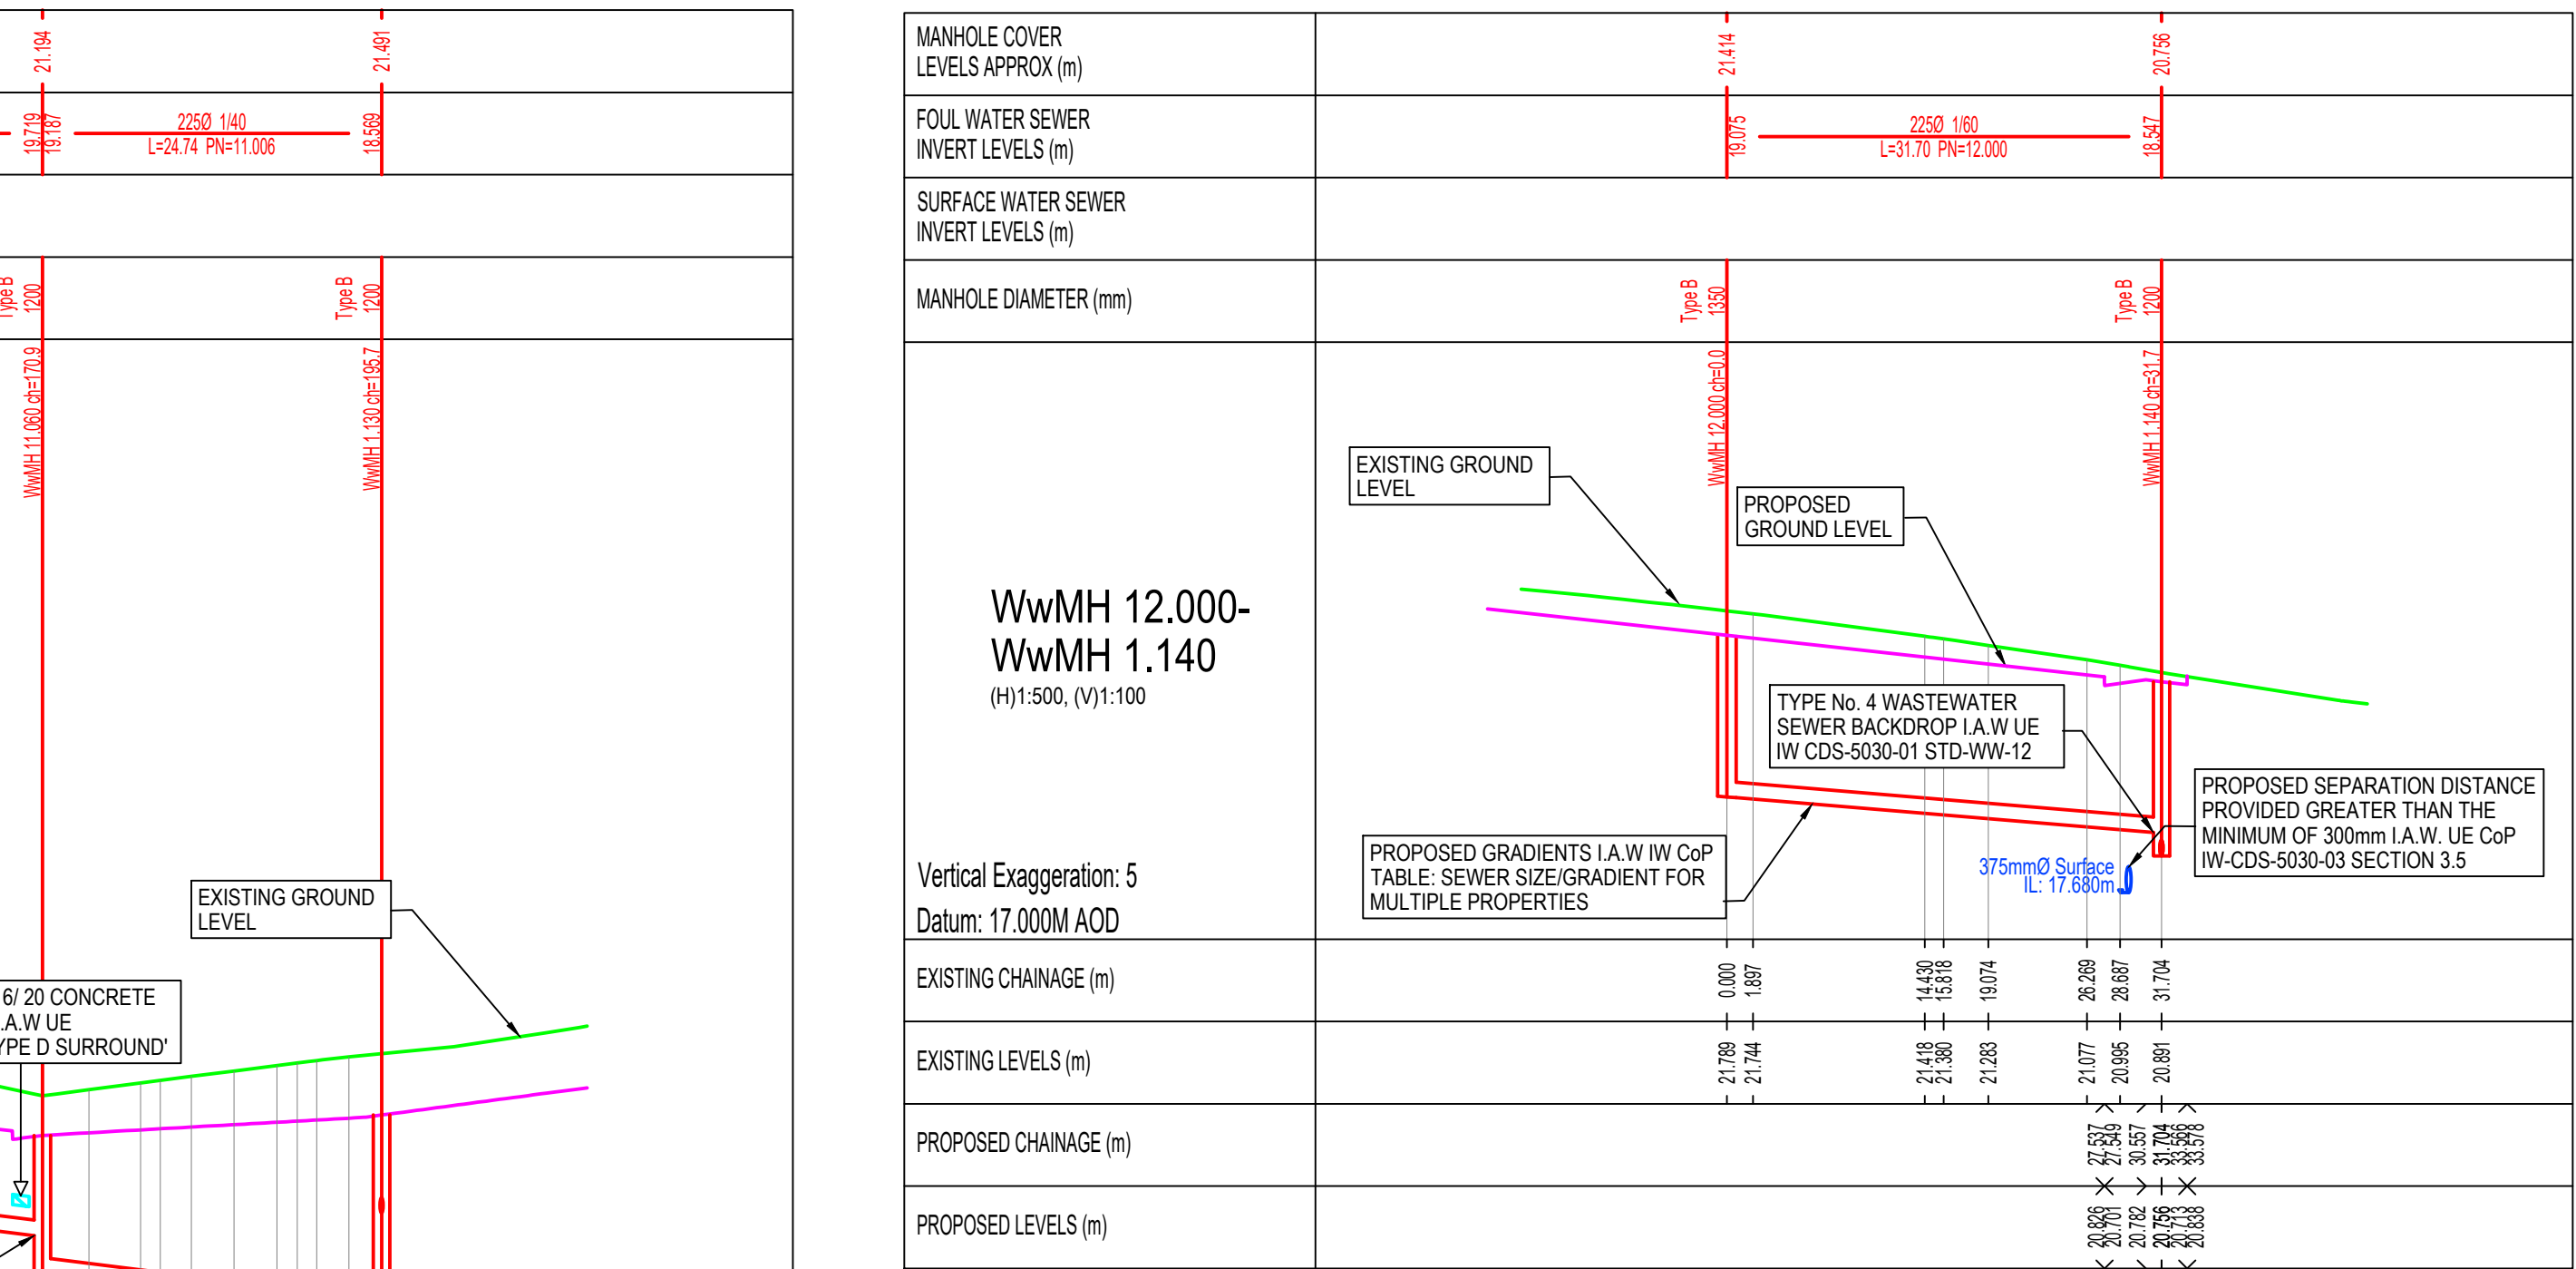

PROPOSED LONGITUDINAL SECTION WwMH 12.000- WwMH 1.140

SCALE 1:500

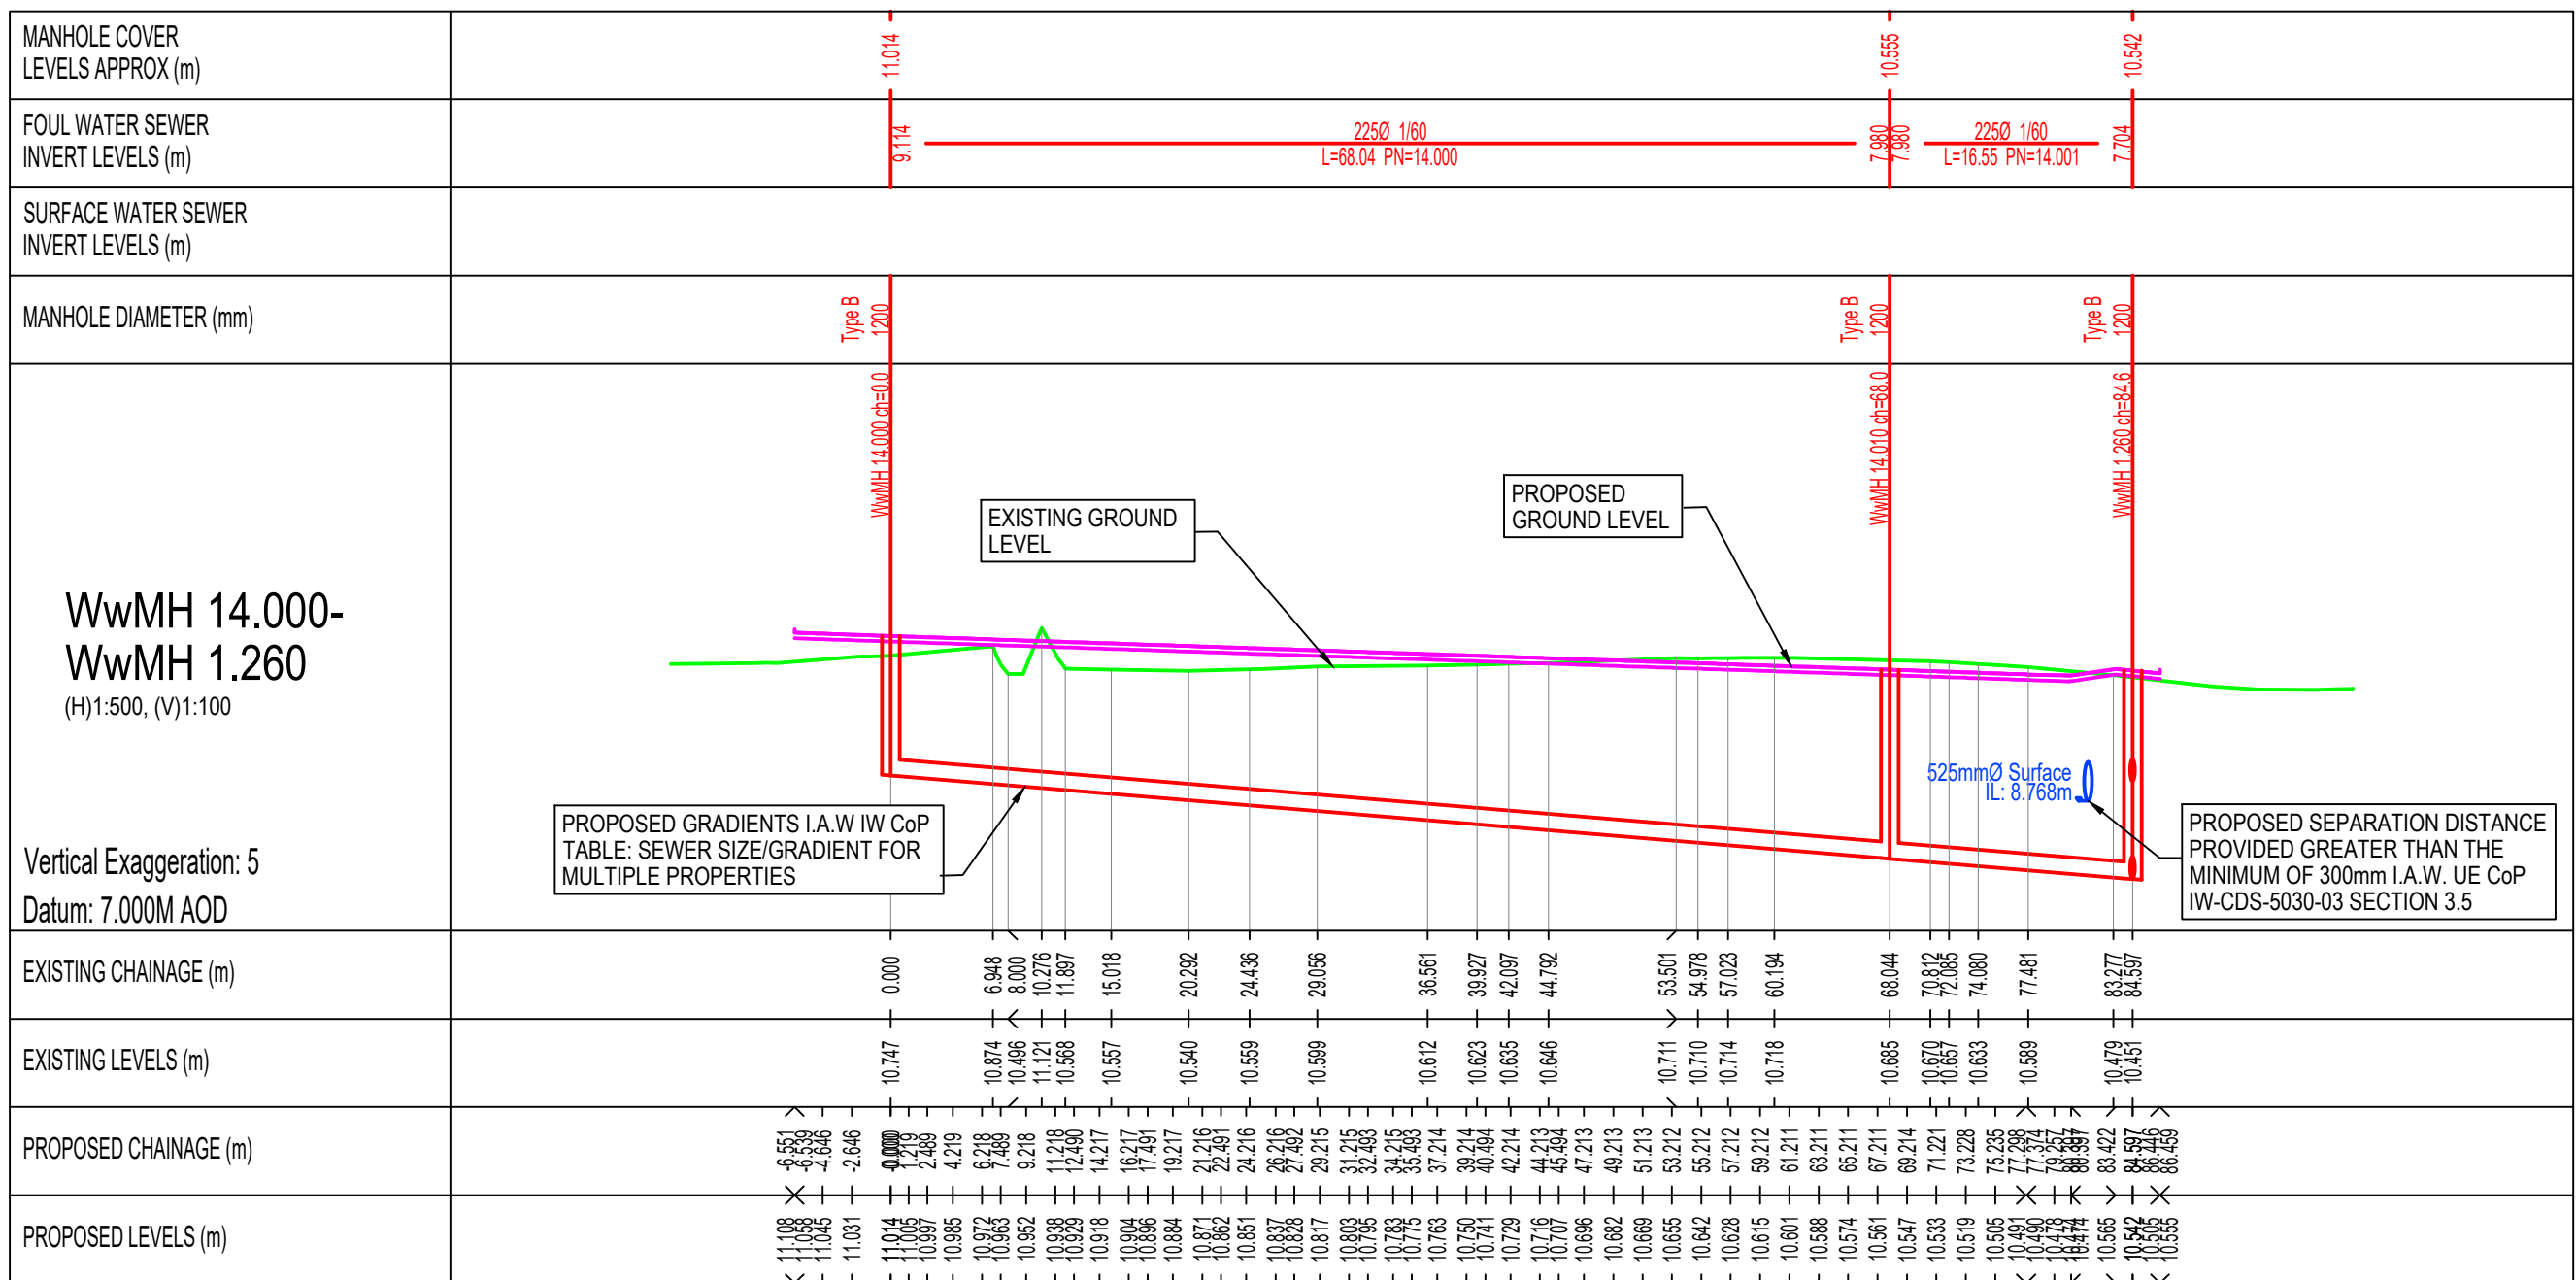

PROPOSED LONGITUDINAL SECTION WwMH 14.000- WwMH 1.260

SCALE 1:500

LEGEND:

- PROPOSED FOUL WATER
- PROPOSED GROUND/ ROAD LEVEL
- EXISTING GROUND

GENERAL NOTES:

- FOR STANDARD DOBA NOTES REFER TO DRAWING 2432-S00.1
- THIS DRAWING IS TO BE READ IN CONJUNCTION WITH ALL OTHER RELEVANT ENGINEER'S DRAWINGS AND SPECIFICATIONS.
- USE FIGURED DIMENSIONS ONLY. DO NOT SCALE.
- THE CONTRACTOR SHALL VERIFY ALL DIMENSIONS AND LEVELS WITH ENGINEERING DRAWINGS PRIOR TO START OF CONSTRUCTION. ANY DISCREPANCIES TO BE NOTIFIED TO THE ENGINEER FOR RESOLUTION.
- CONTRACTOR IS RESPONSIBLE FOR ANY NECESSARY CONDITION SURVEY OF THE WORKS AREA, PUBLIC ROADS AND RETURN TO ORIGINAL CONDITION FOLLOWING WORKS.
- CONTRACTOR TO ALLOW FOR SCANNING AND GPR SURVEY OF THE SITE FOR ANY UNDERGROUND SERVICES PRIOR TO WORKS. REFER TO PUBLIC UTILITIES DRAWINGS FOR APPROXIMATE LOCATION OF EXISTING SERVICES.

PLANNING ISSUE

S2.P05	ISSUED FOR PLANNING	19.05.2025	KD	MJC
S2.P04	ISSUED FOR INFORMATION	16.04.2025	KD	MJC
S2.P03	ISSUED FOR USICE EIREANN S&DA APPROVAL	31.03.2025	KD	MJC
S2.P02	ISSUED FOR S&ZB	25.10.2024	MJC	MJC
S2.P01	ISSUED FOR DRAFT	18.10.2024	MJC	MJC
Rev.	Note	Date	Drawn	Check

DONNACHADH O'BRIEN
& ASSOCIATES CONSULTING ENGINEERS

UNIT 3C
ELM HOUSE
MILLENNIUM PARK
NAAS
CO. KILDARE

P +353 45 984 042

WWW.DOBIAE

Client:	CERTAIN ASSETS OF DAWNHILL AND WINDHILL LIMITED			
Project:	"LANDS AT KILBRIDE", ARKLOW, Co. WICKLOW			
Drawing Title:	PROPOSED WW LONGITUDINAL SECTIONS SHEET 4			
Drawn By:	MJC	Checked By:	DOB	Date:
Project Number:	DOB24232	Drawing Number:	2432-DOB-XX-SI-DR-C-1503	Status Code:
				Rev Number: