



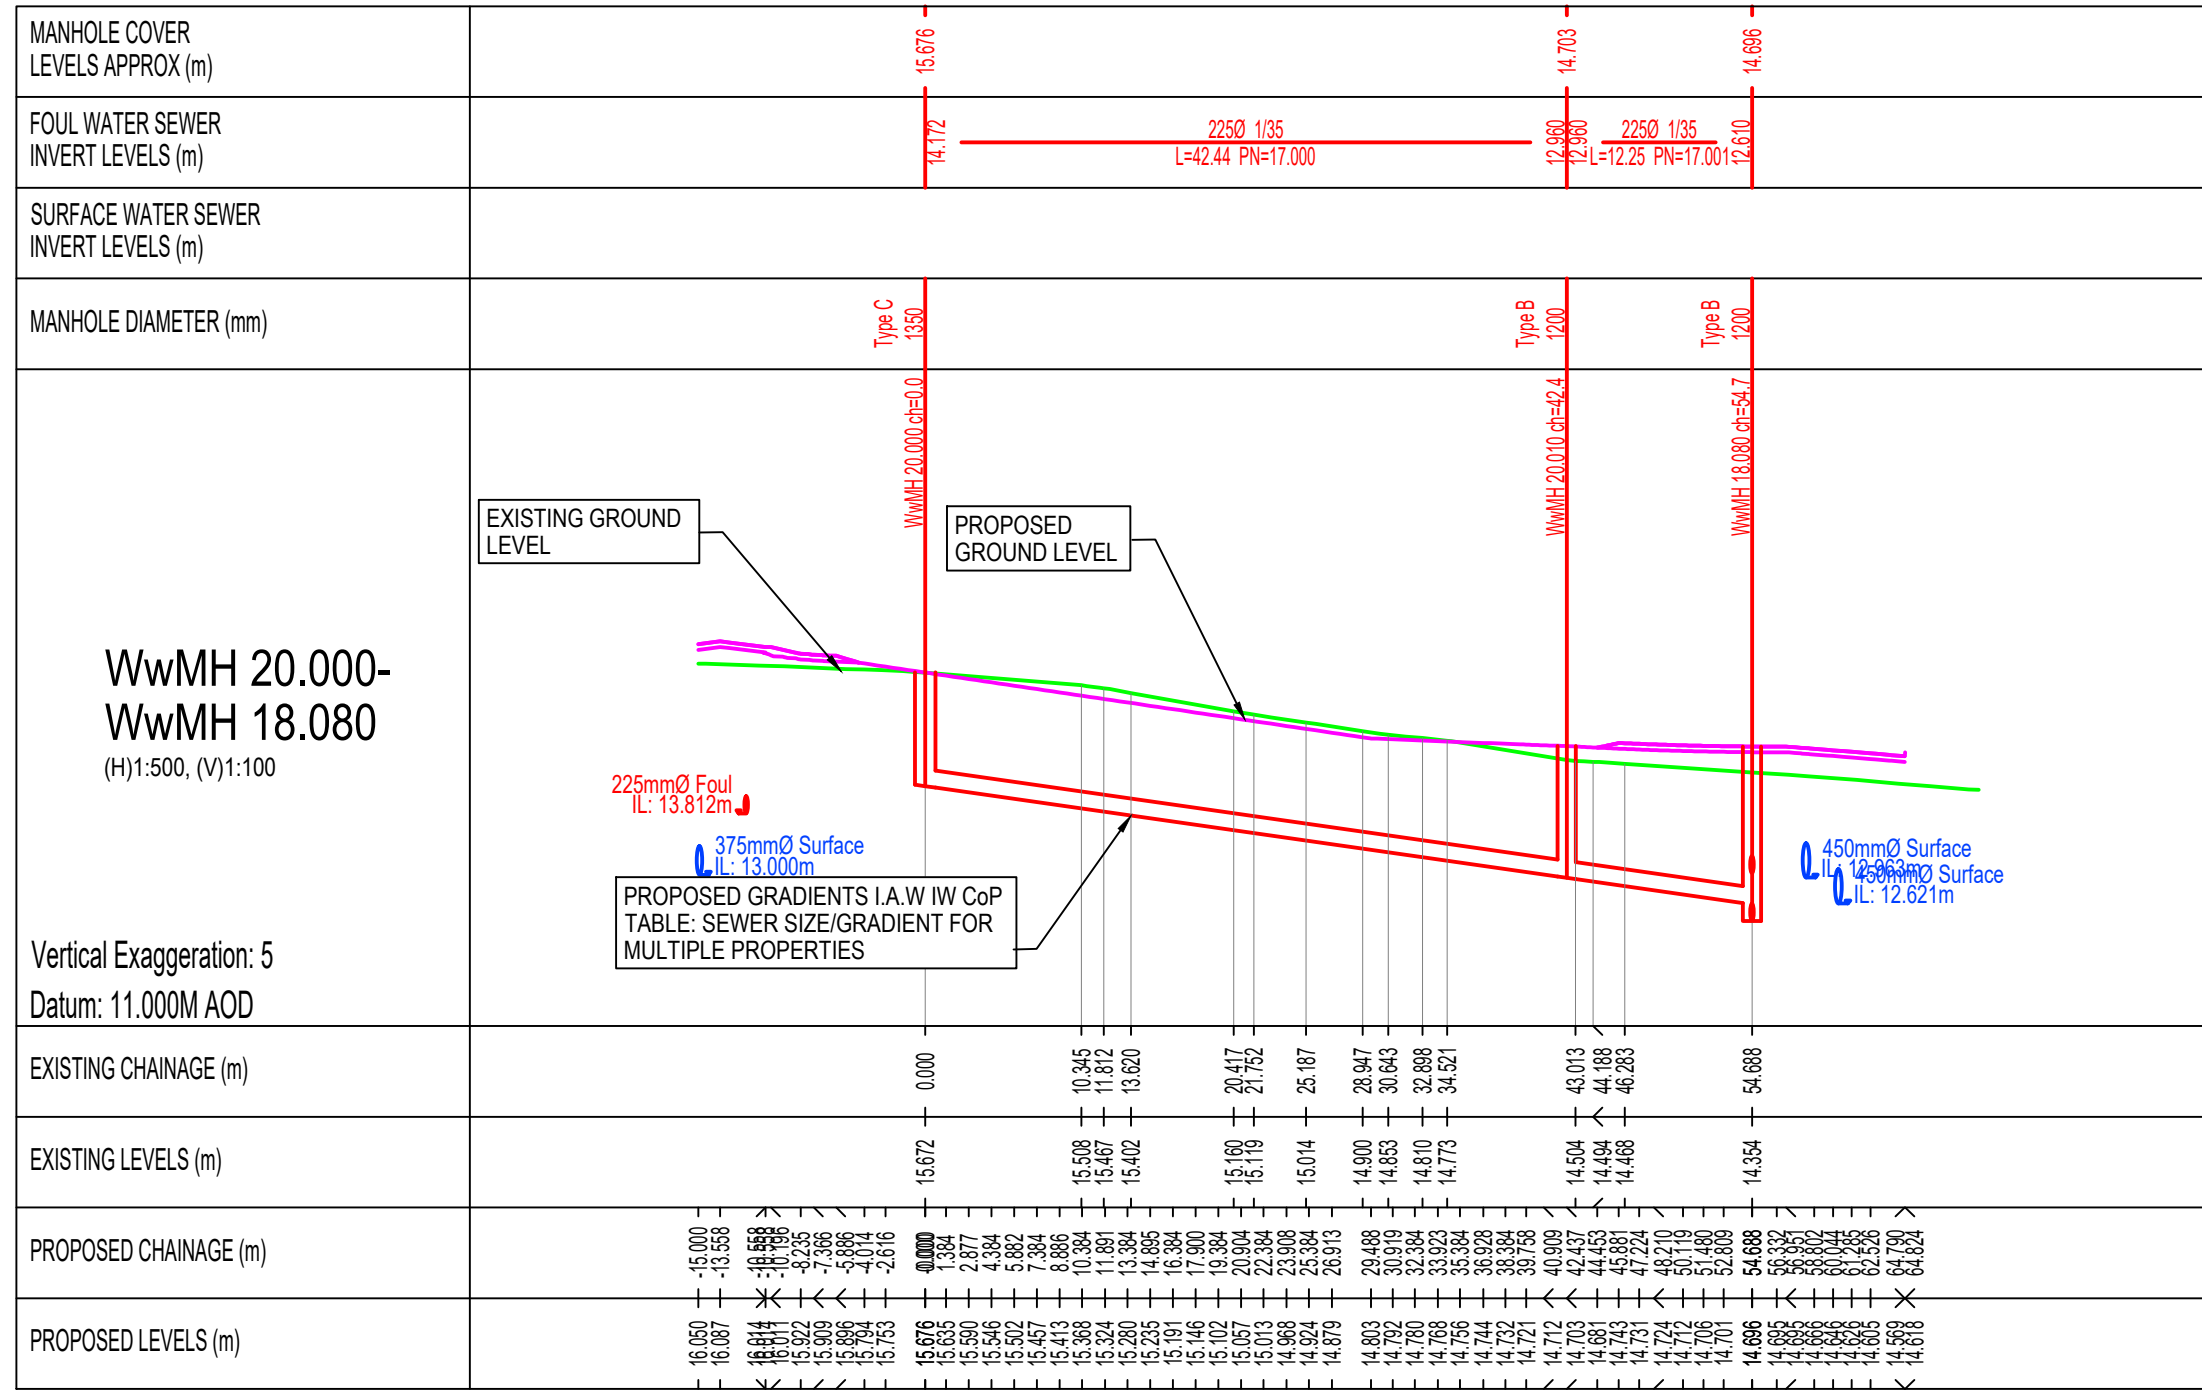

PROPOSED LONGITUDINAL SECTION WwMH 20.000- WwMH 18.080
SCALE 1:500

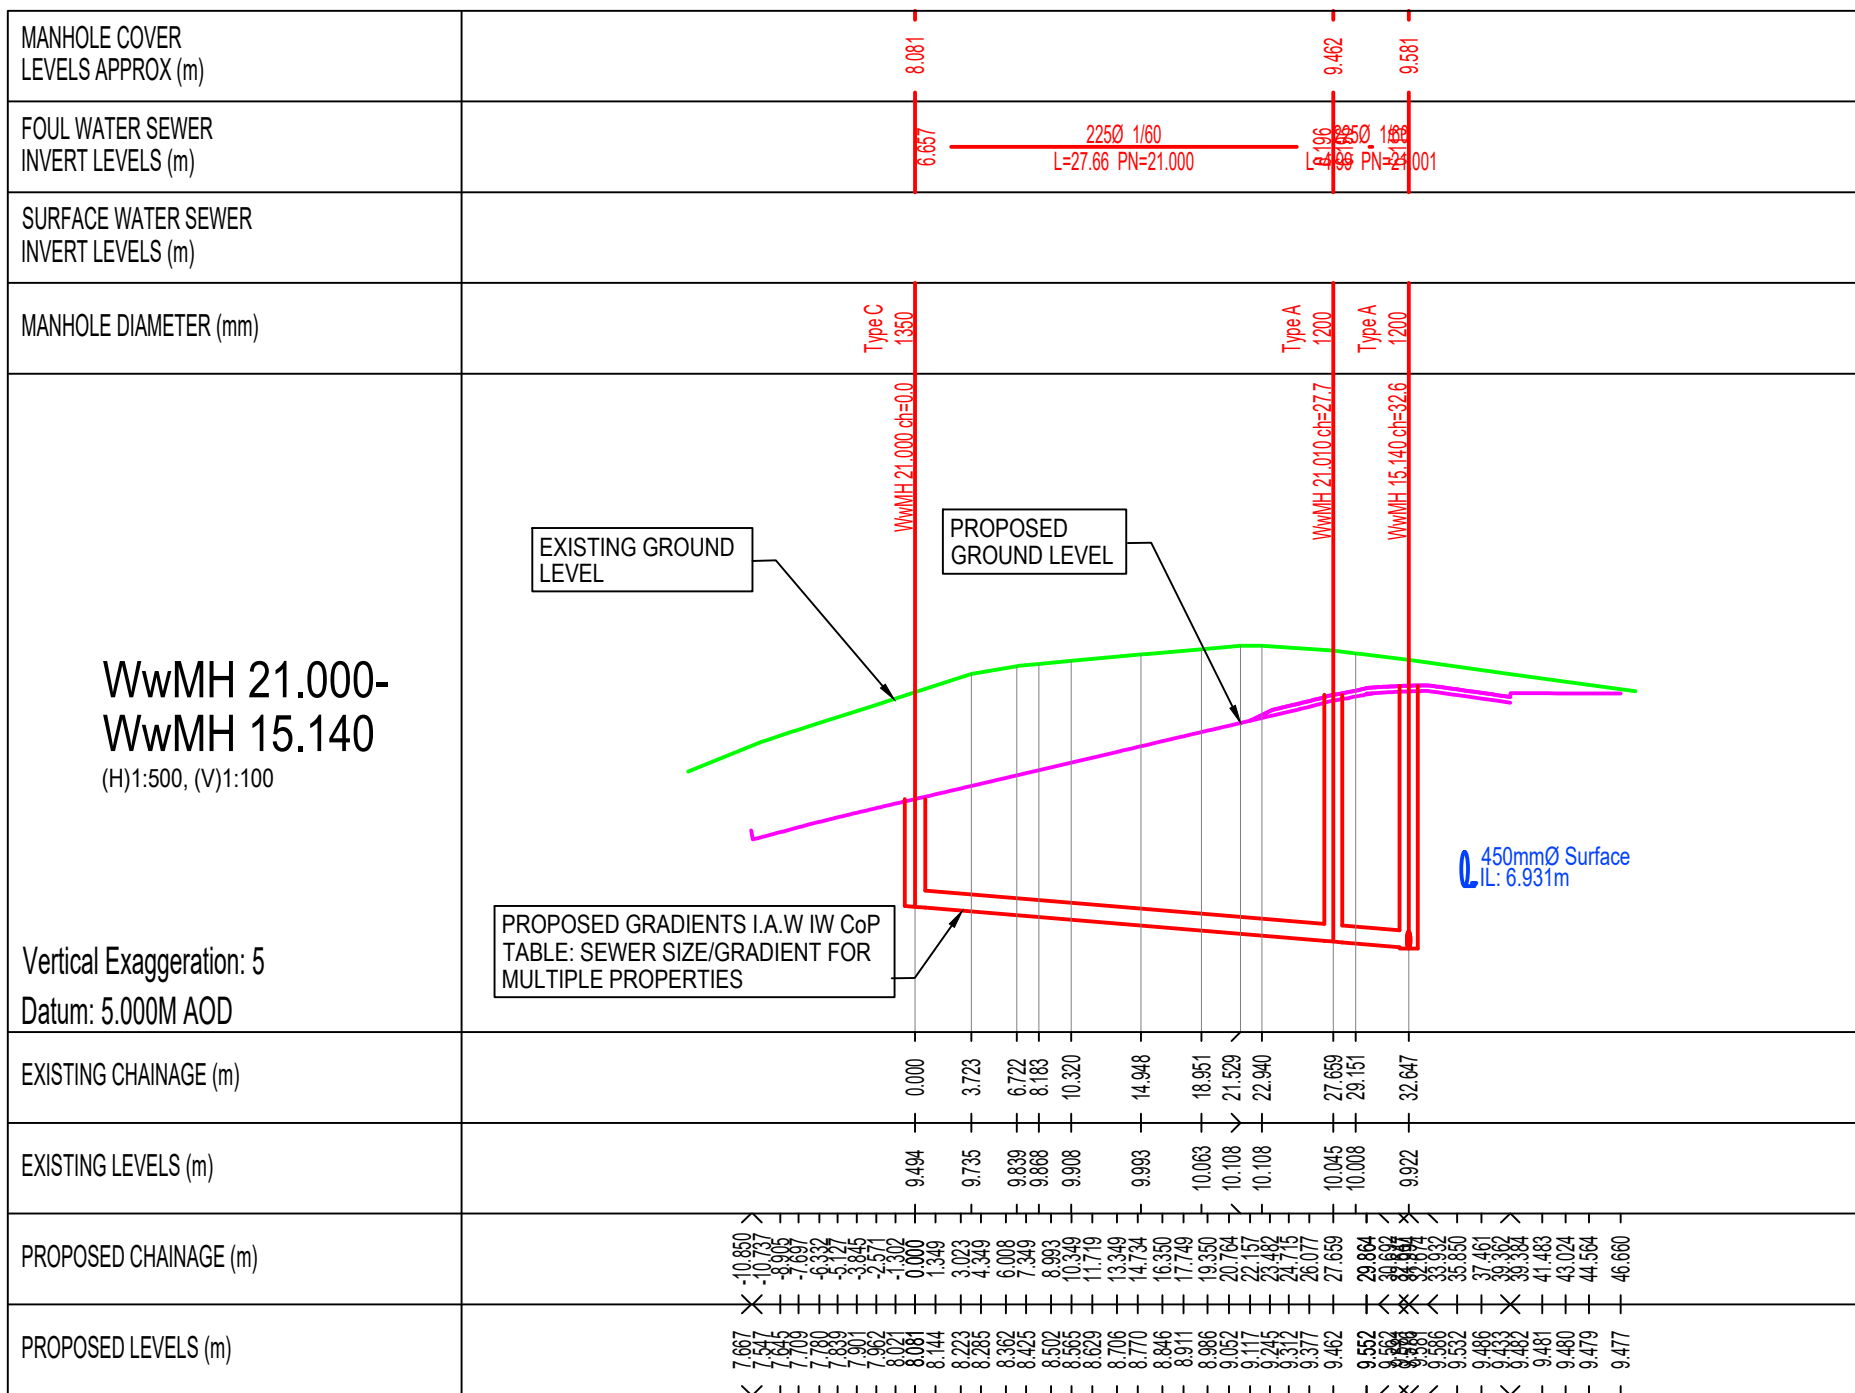

PROPOSED LONGITUDINAL SECTION WwMH 21.000- WwMH 15.140
SCALE 1:500

