




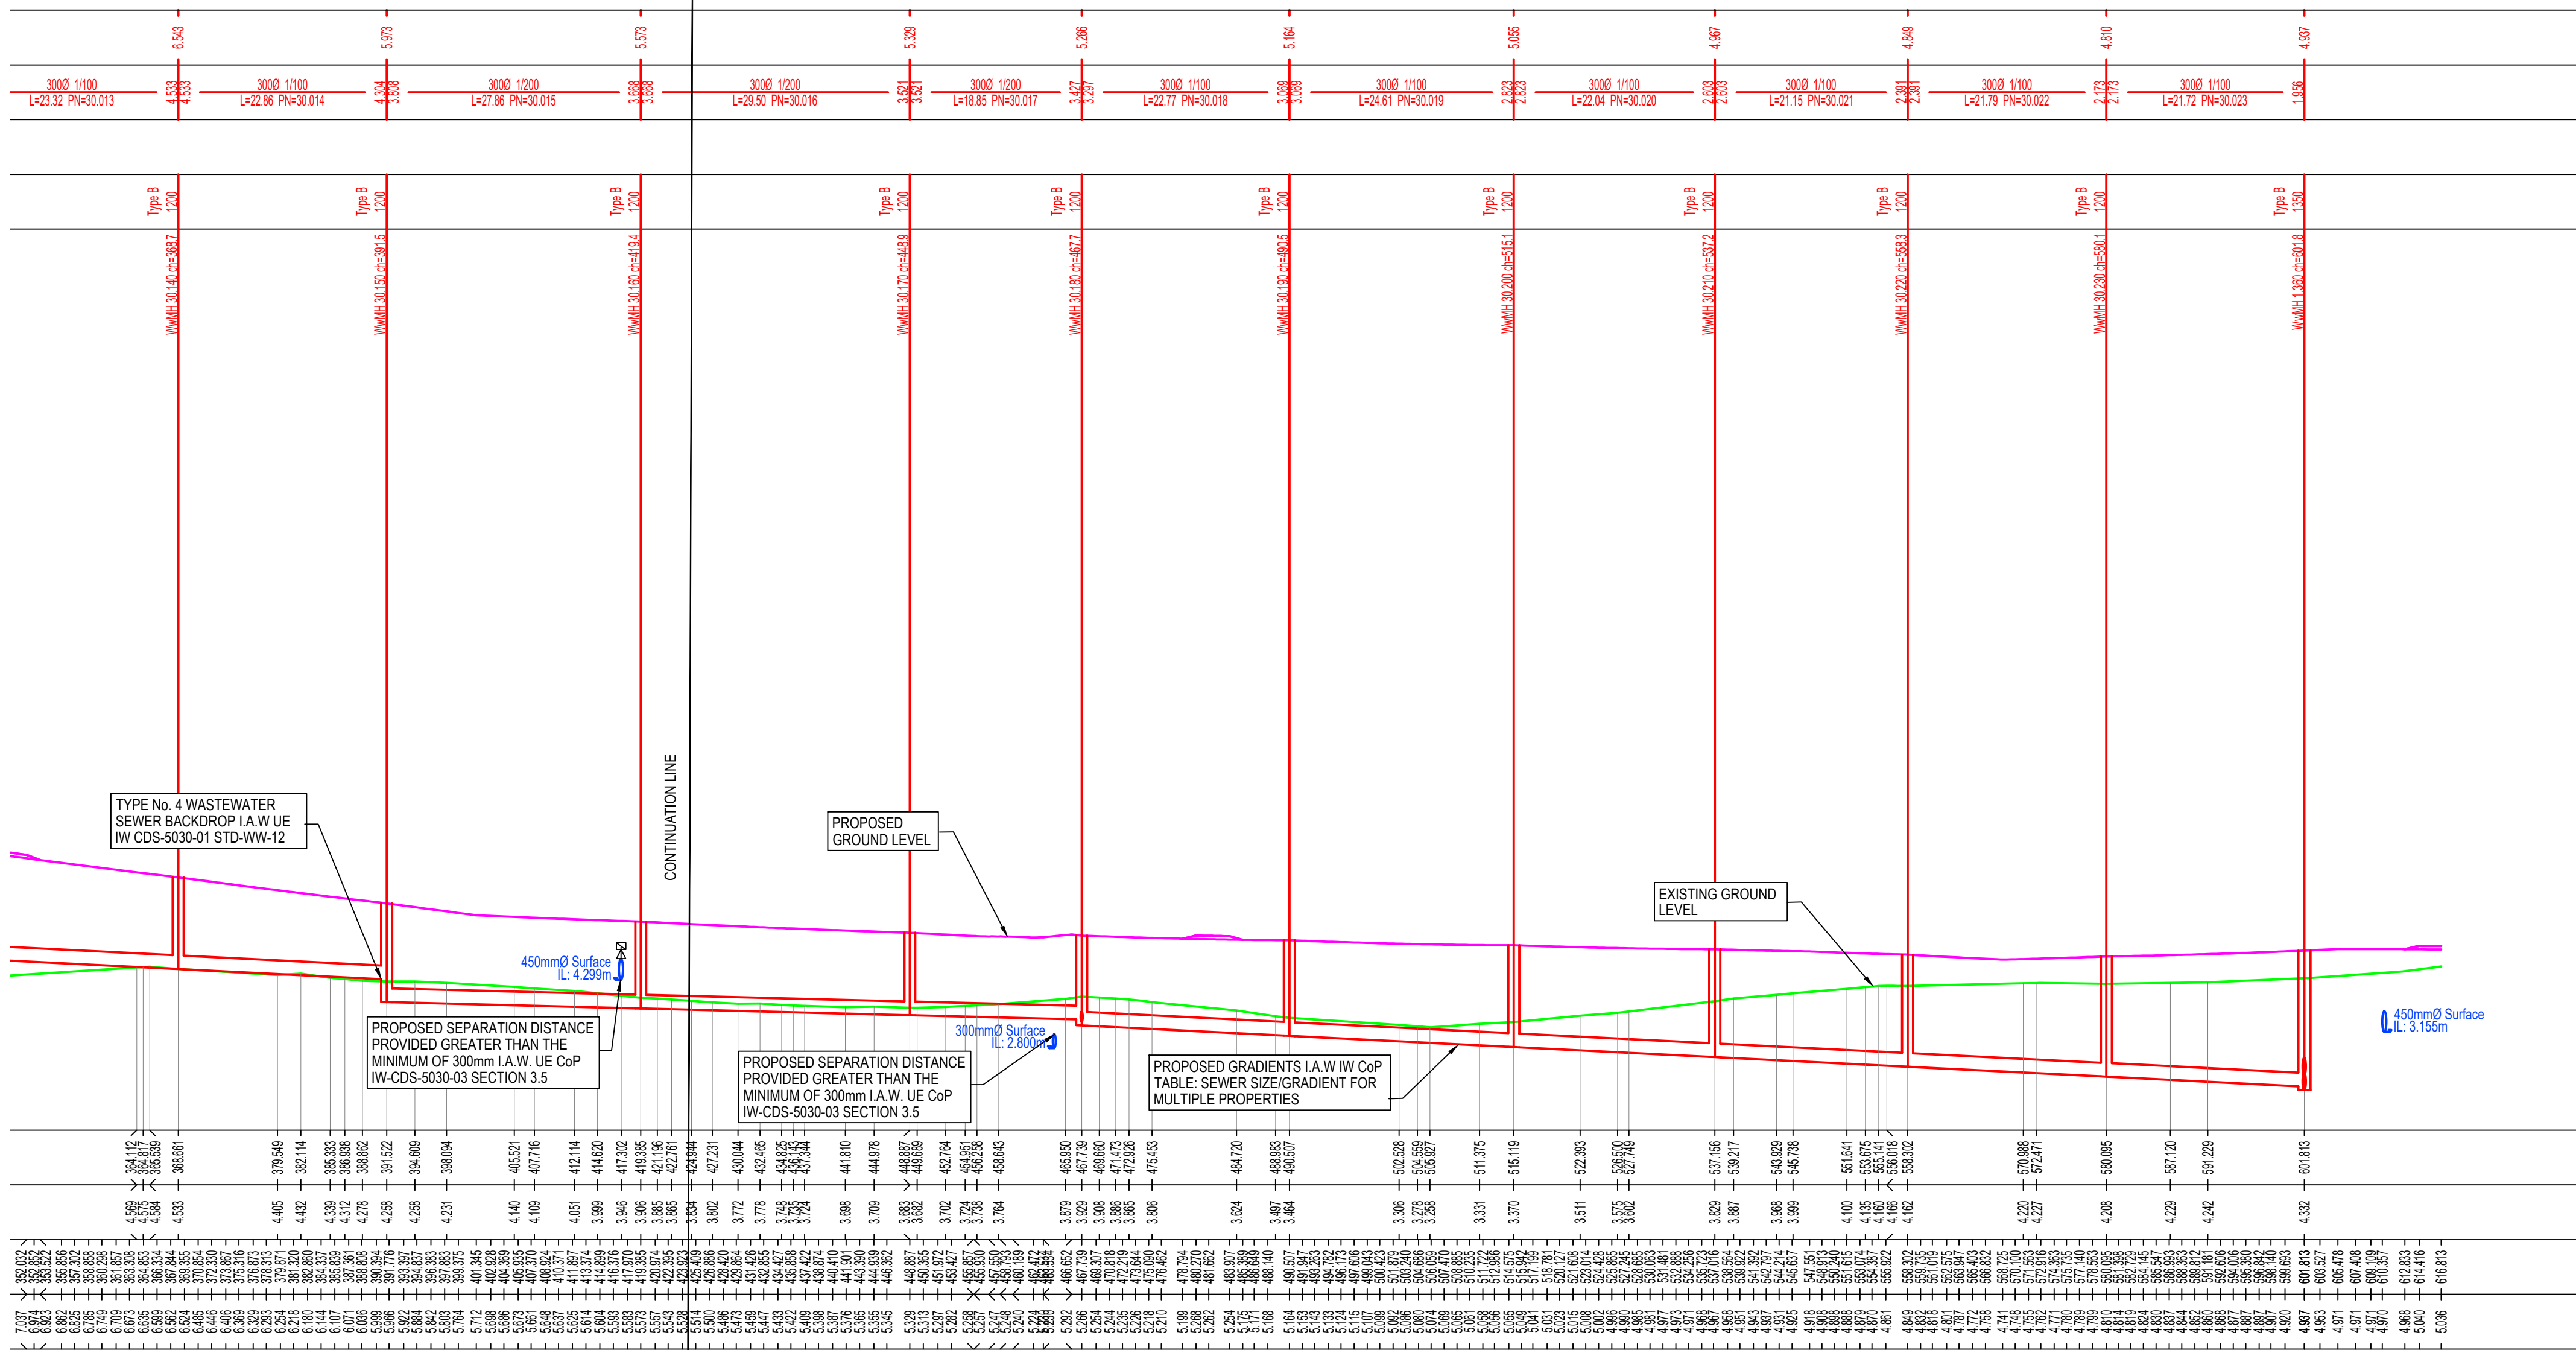


PROPOSED LONGITUDINAL SECTION WwMH 30.000- WwMH 1.360 CONTINUED
SCALE 1:500

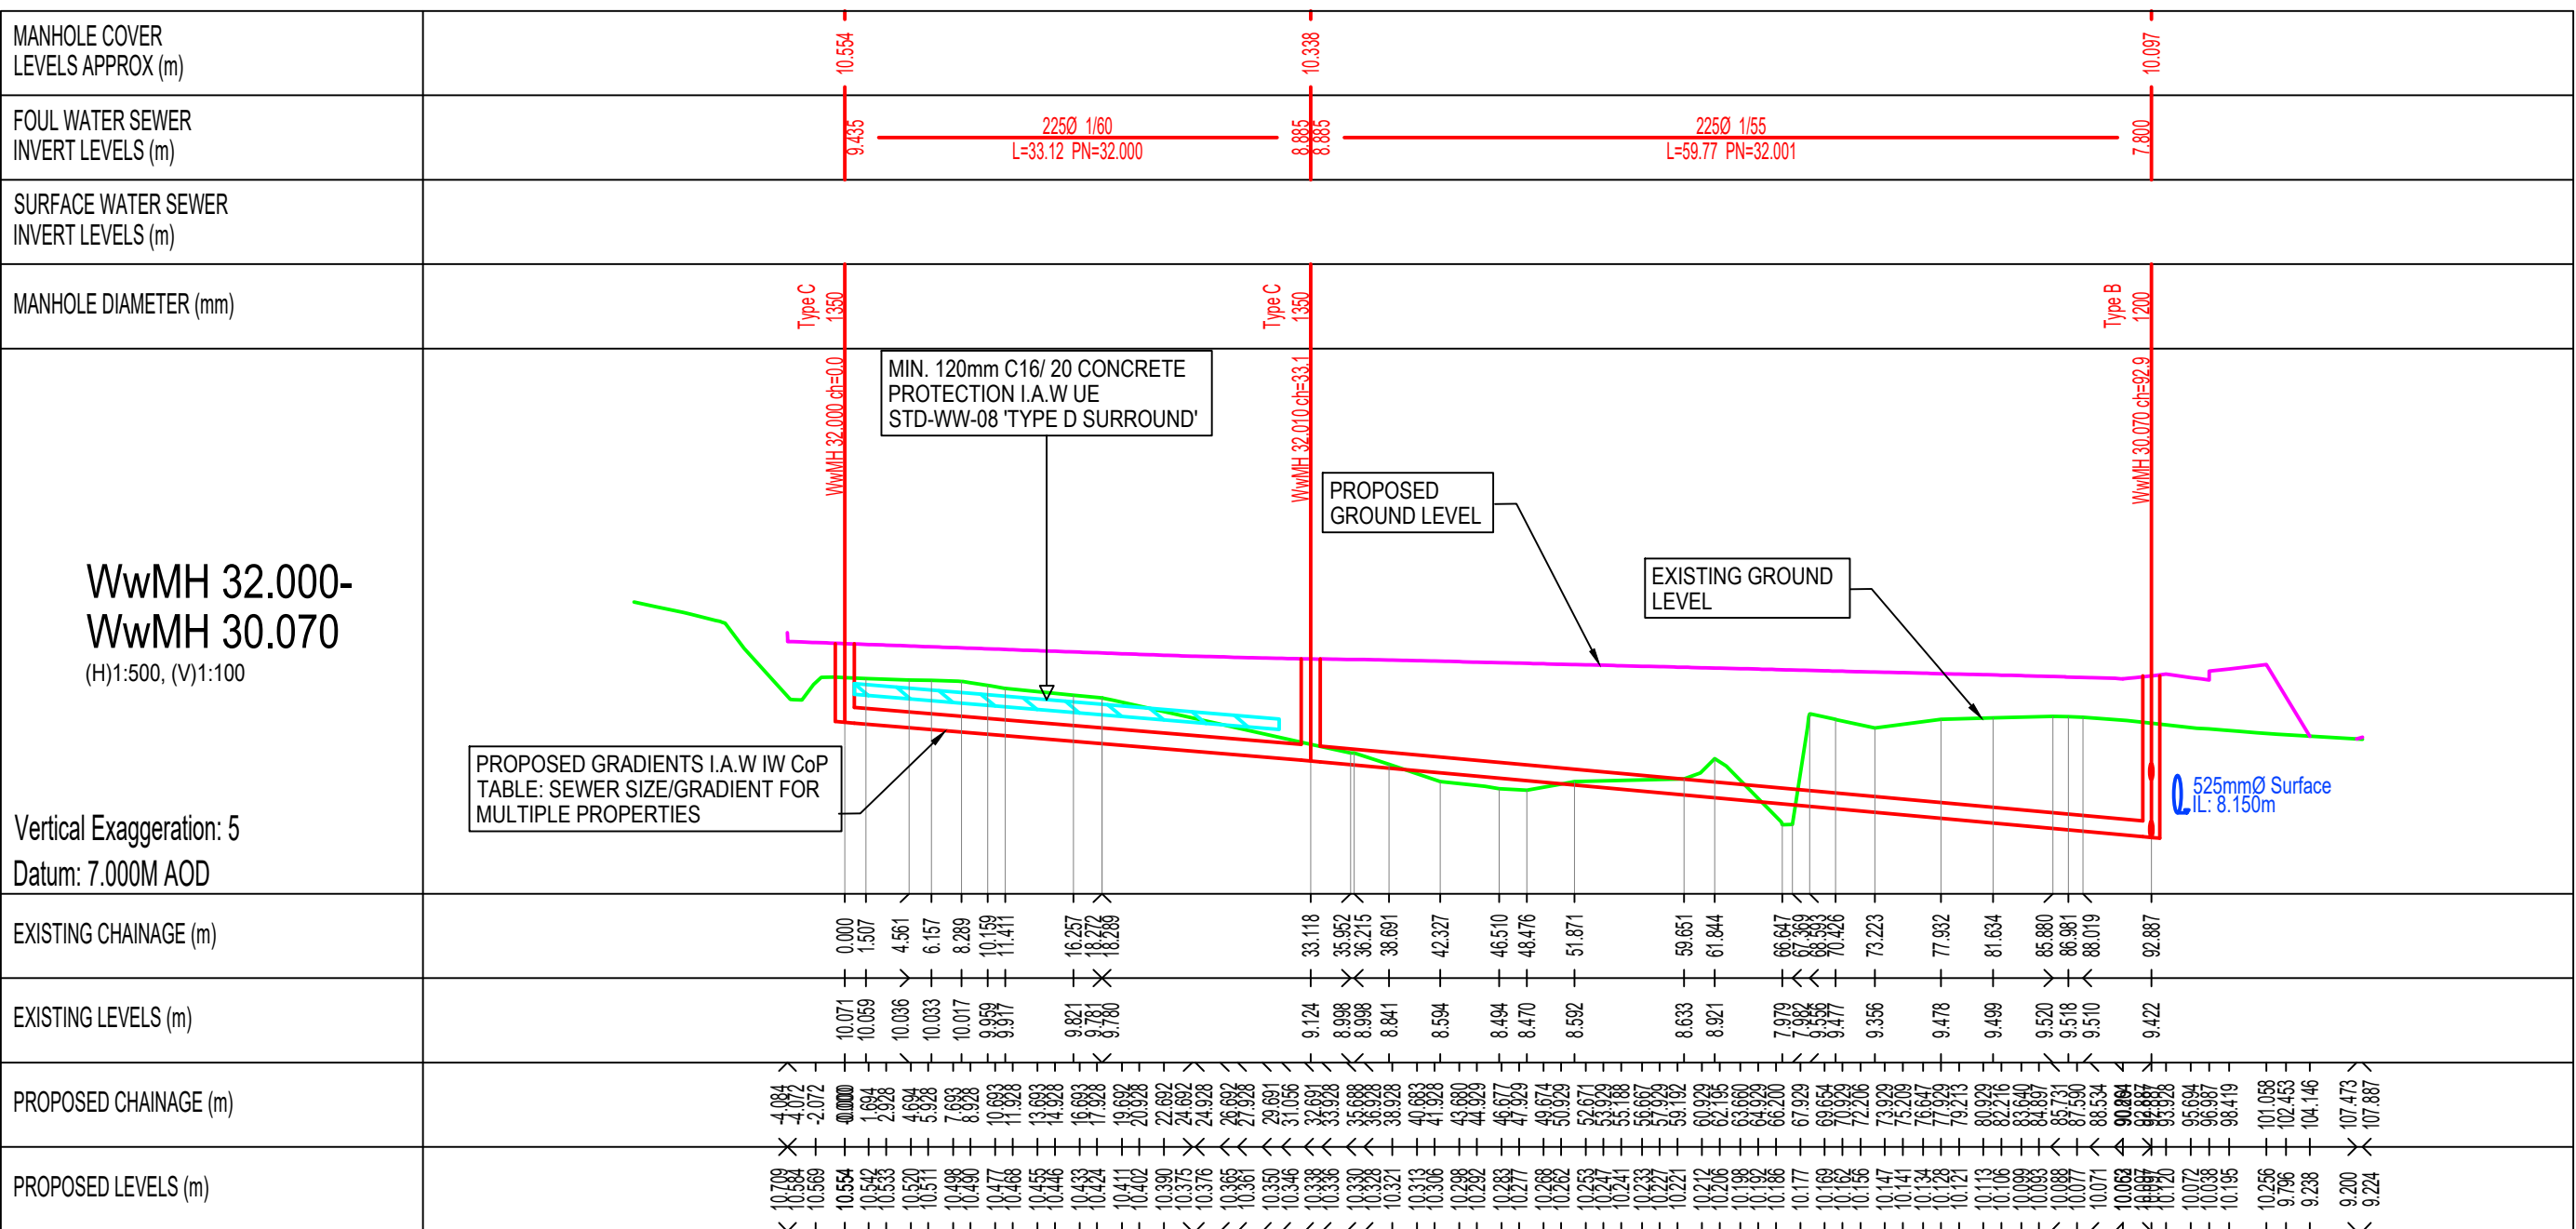


PROPOSED LONGITUDINAL SECTION WwMH 32.000- WwMH 30.070
SCALE 1:500

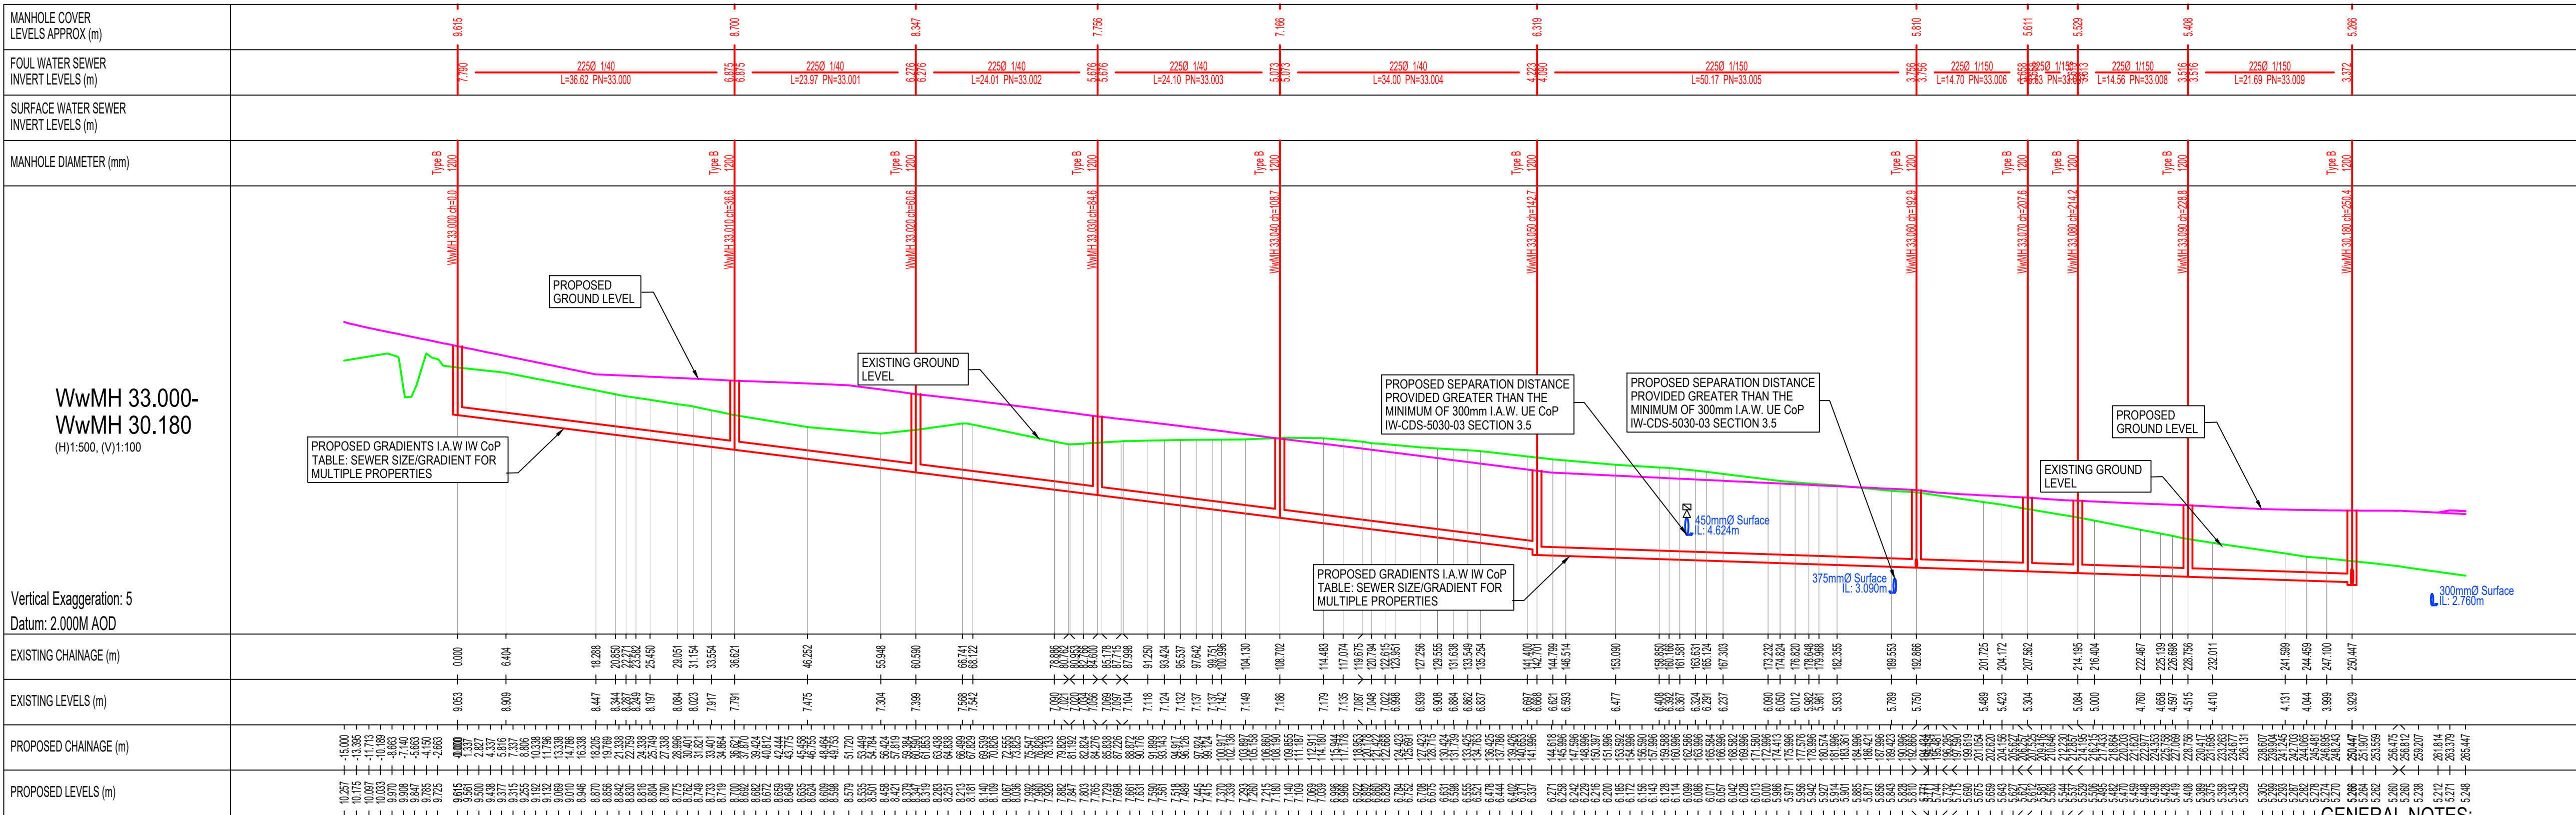

PROPOSED LONGITUDINAL SECTION WwMH 33.000- WwMH 30.180
SCALE 1:500

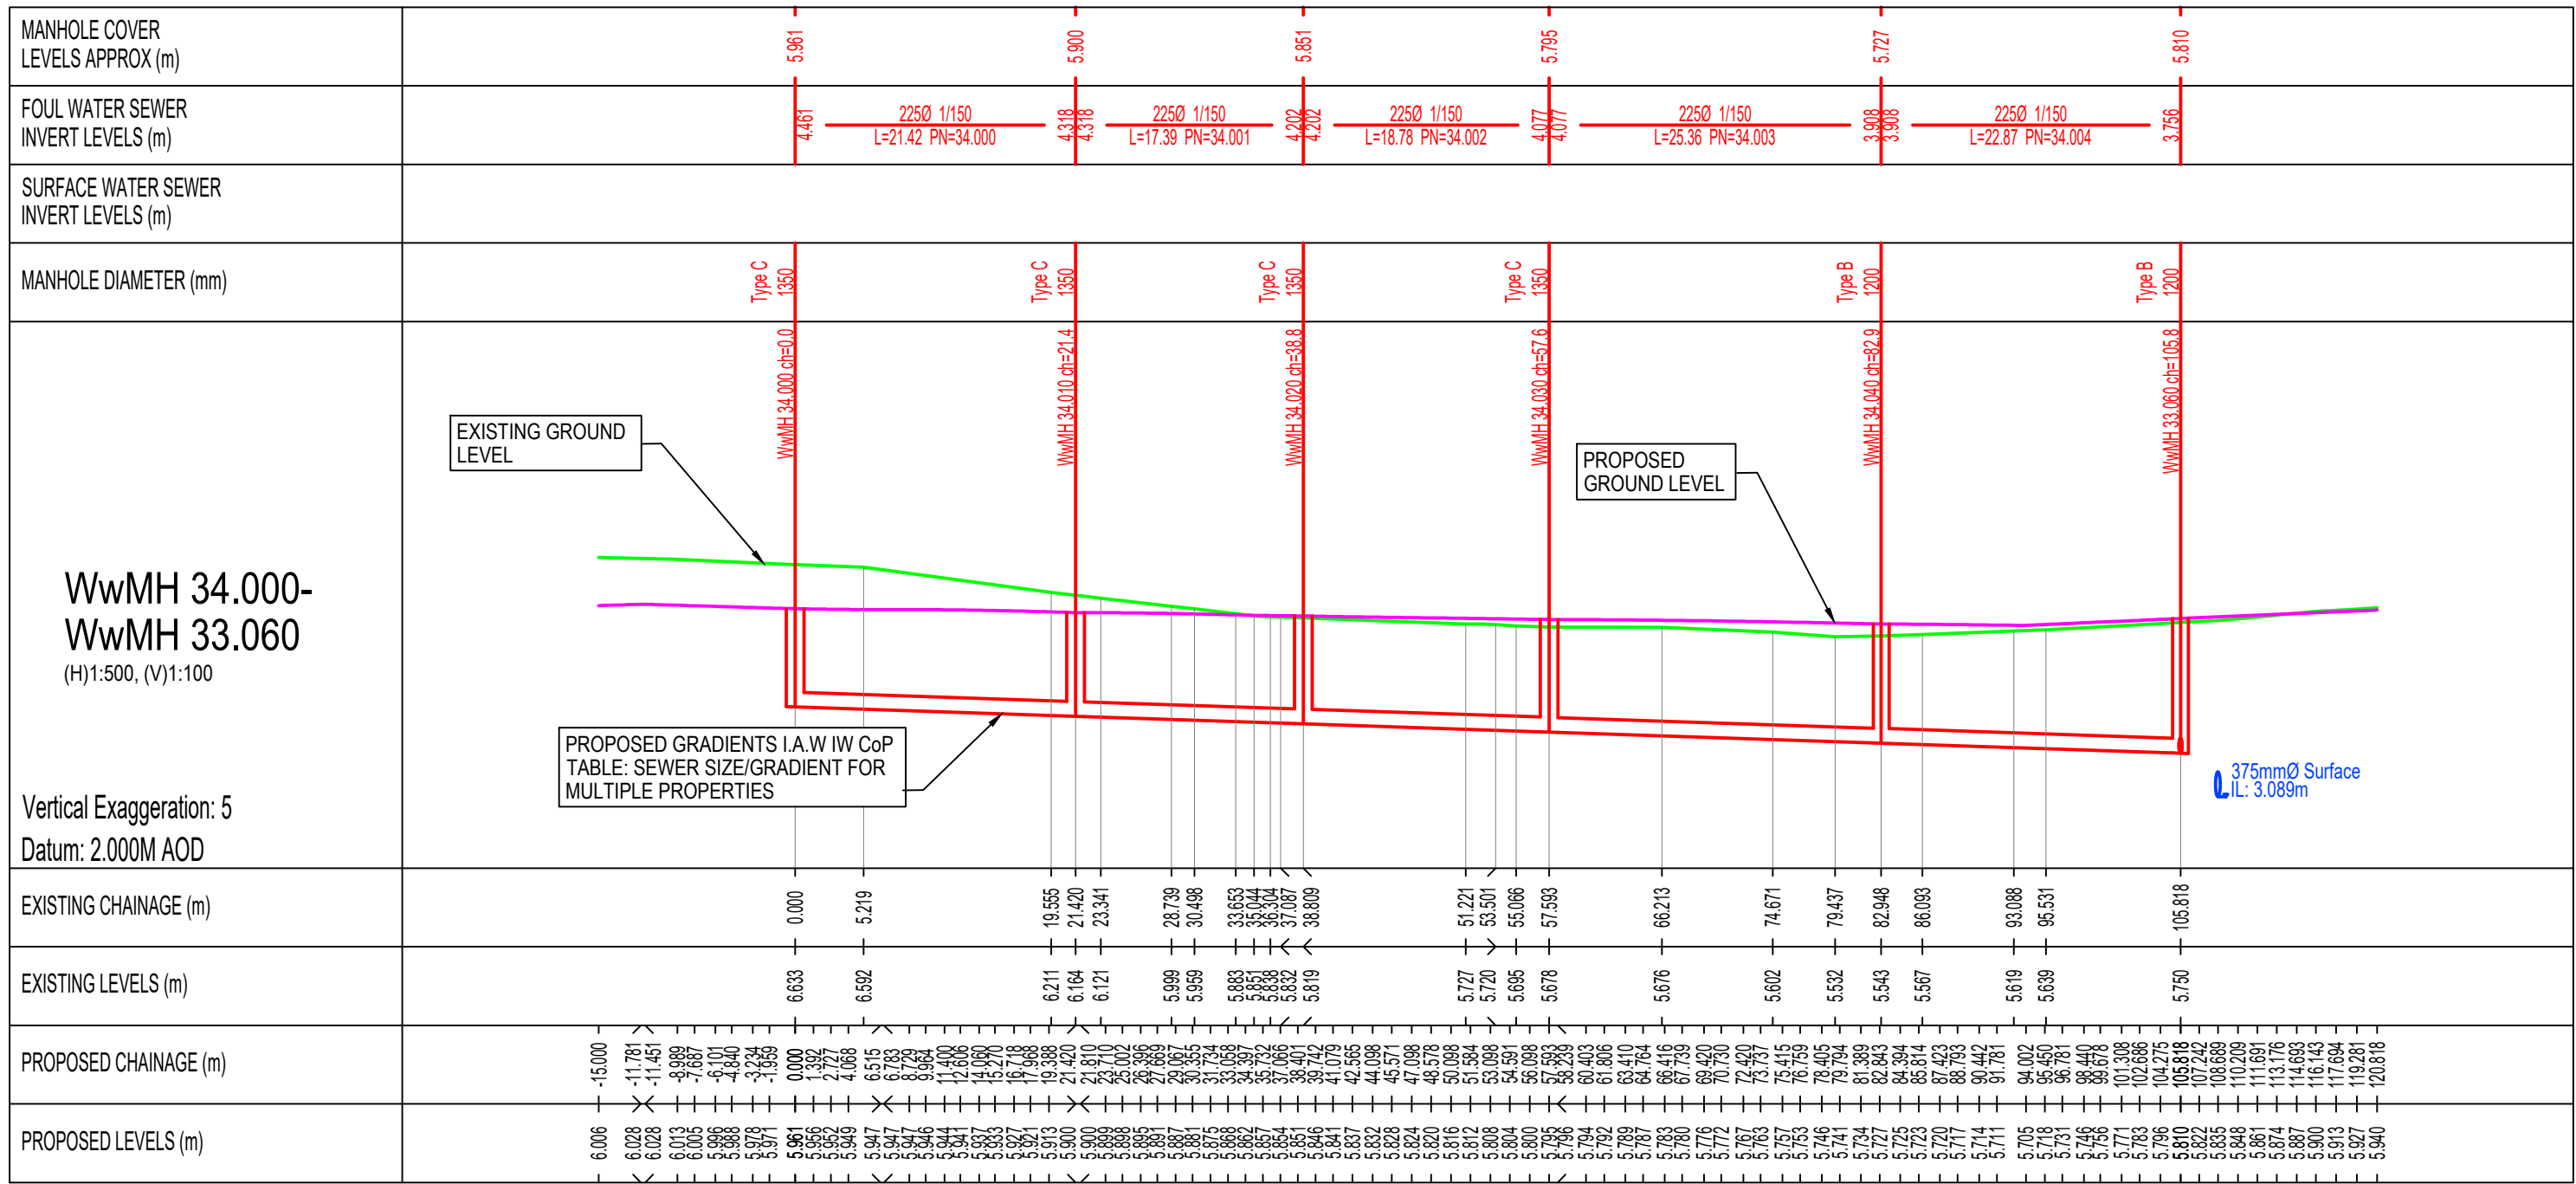

PROPOSED LONGITUDINAL SECTION WwMH 34.000- WwMH 33.060
SCALE 1:500

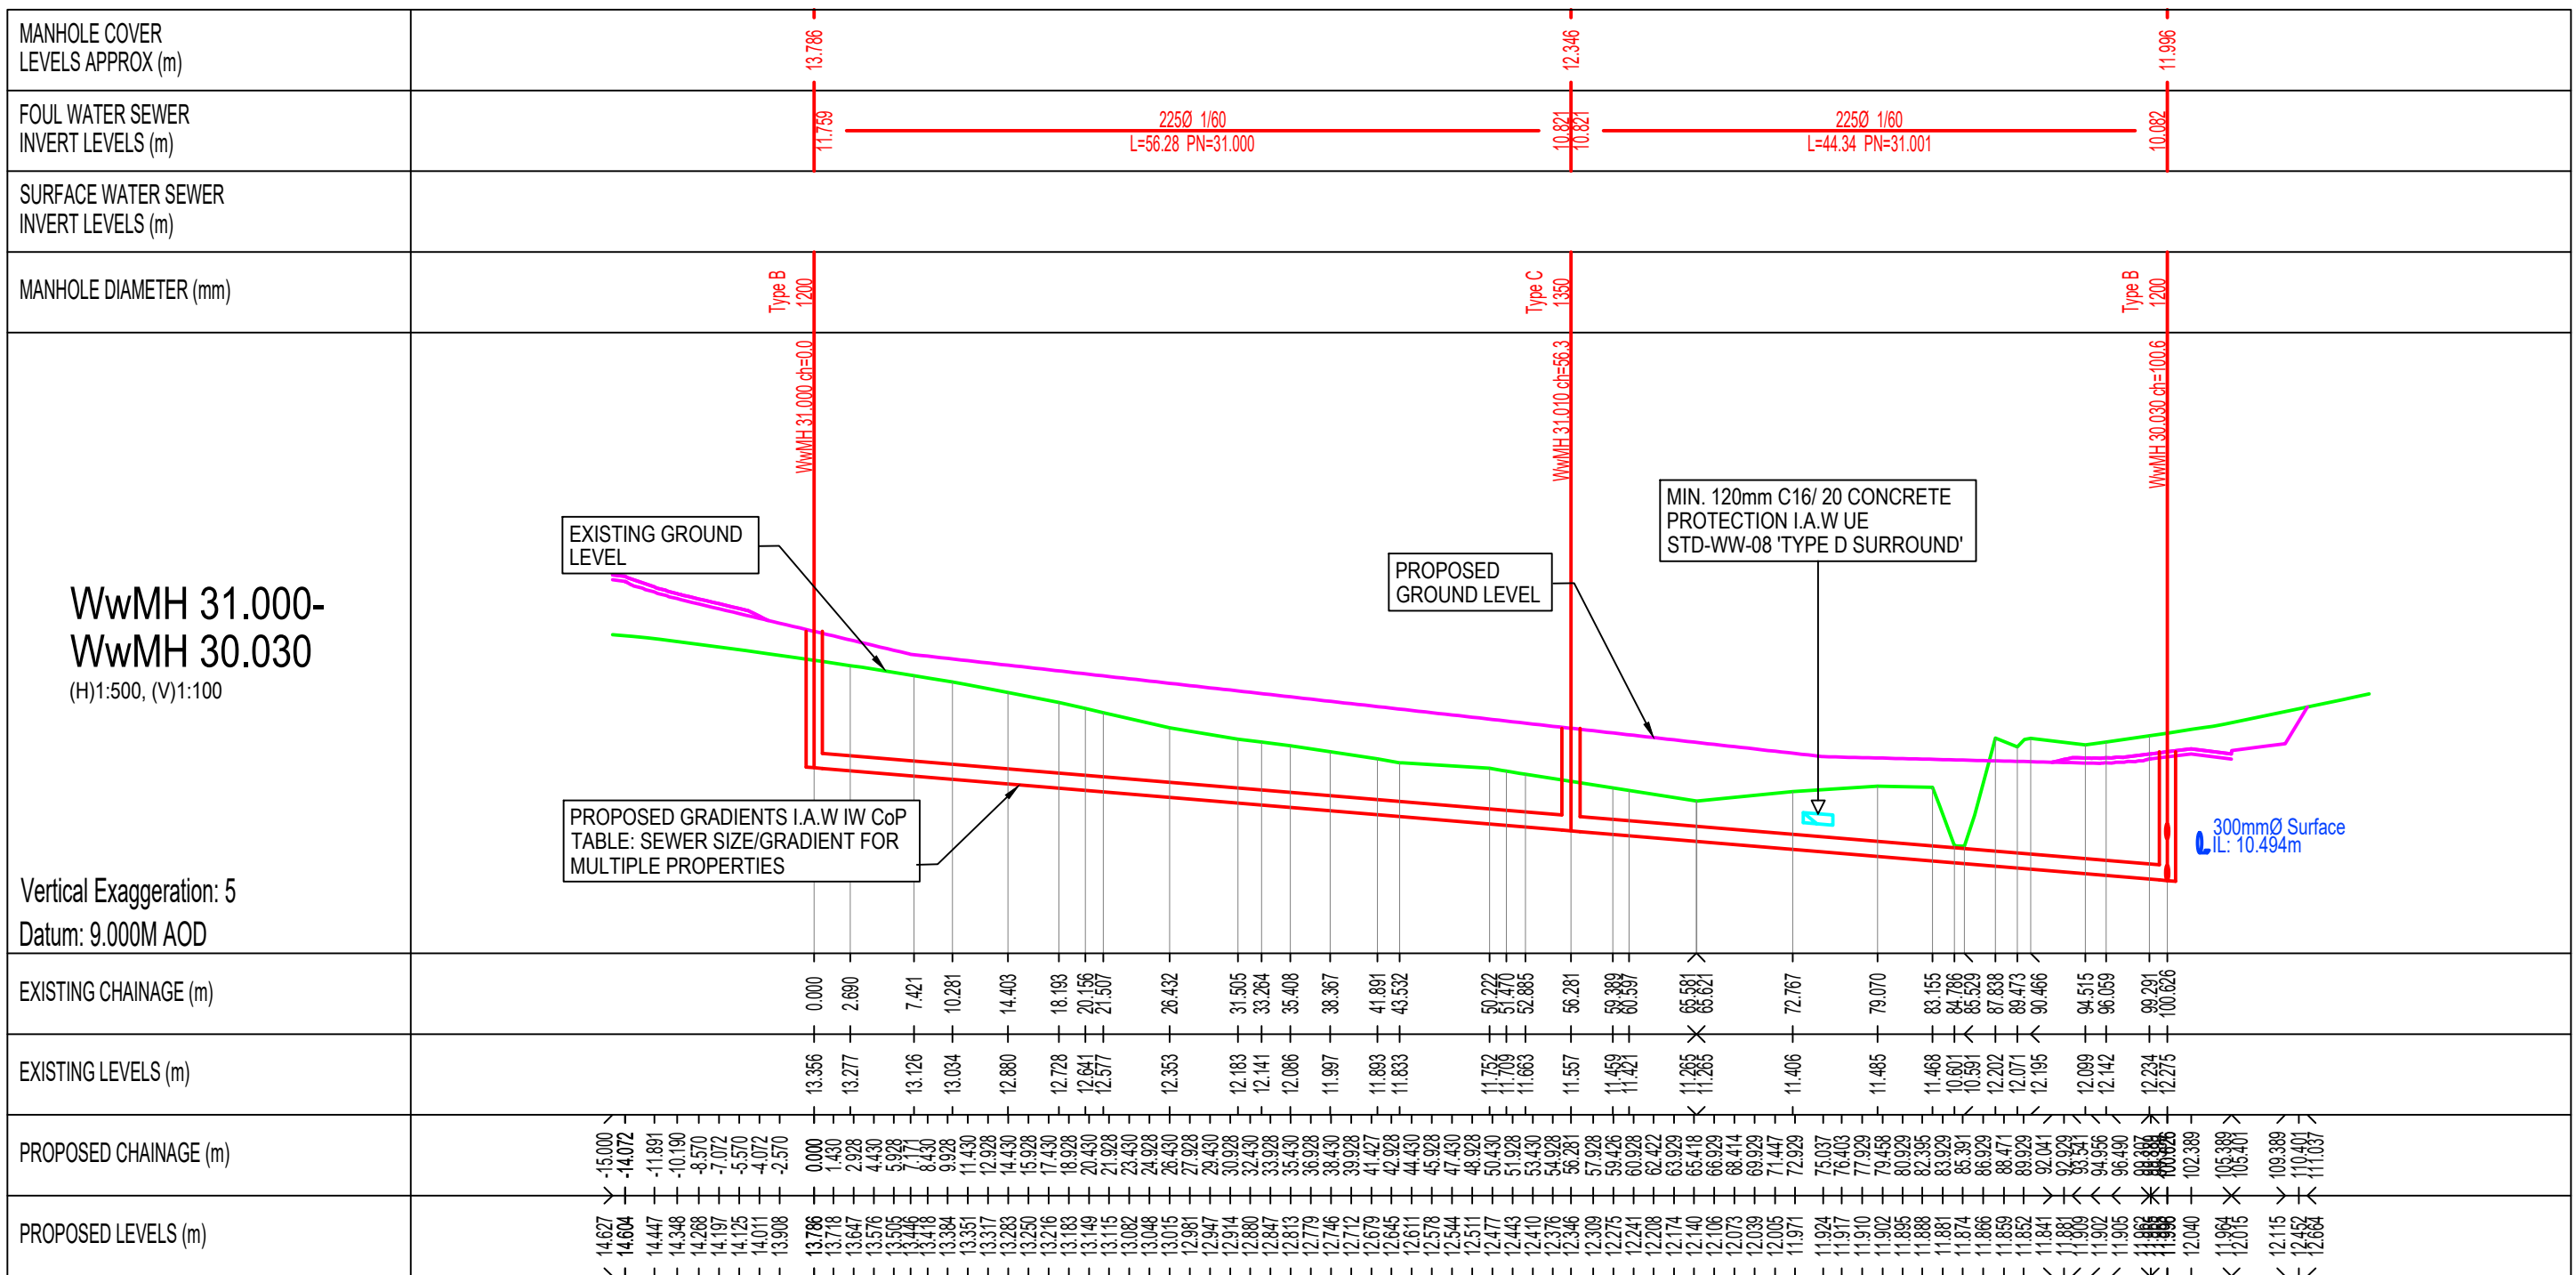

WwMH 31.000-
WwMH 30.030
(H)1:500, (V)1:100

Vertical Exaggeration: 5
Datum: 9.000M AOD

EXISTING CHANGE (m)

EXISTING LEVELS (m)

PROPOSED CHANGE (m)

PROPOSED LEVELS (m)

LEGEND:

- PROPOSED FOUL WATER
- PROPOSED GROUND ROAD LEVEL
- EXISTING GROUND

PLANNING ISSUE

S2.P03	ISSUED FOR PLANNING	19.05.2025	KD	MJC
S2.P02	ISSUED FOR INFORMATION	16.04.2025	KD	MJC
S2.P01	ISSUED FOR UI/CE EIREANN SODA APPROVAL	31.03.2025	KD	MJC
Rev.	Note	Date	Drawn	Check

Client: CERTAIN ASSETS OF DAWNHILL AND WINDHILL LIMITED
Project: "LANDS AT KILBRIDE", ARKLOW, Co. WICKLOW
Drawing Title: PROPOSED WW LONGITUDINAL SECTIONS SHEET 8
Drawn By: MJC
Checked By: MJC
Approved By: DOB
Date: OCT 2024
Scale: 1:500
Sheet Size: A0
Status Code: S2
Rev Number: P03

Donnachadh O'Brien & Associates Consulting Engineers
Unit 3C Elm House Millennium Park
NAAS CO. KILDARE
P +353 45 984 042
www.doba.ie