



Proposed Residential Development At Kilbride, Arklow, Co. Wicklow
PHASE 1 PROPOSED PARKING STRATEGY

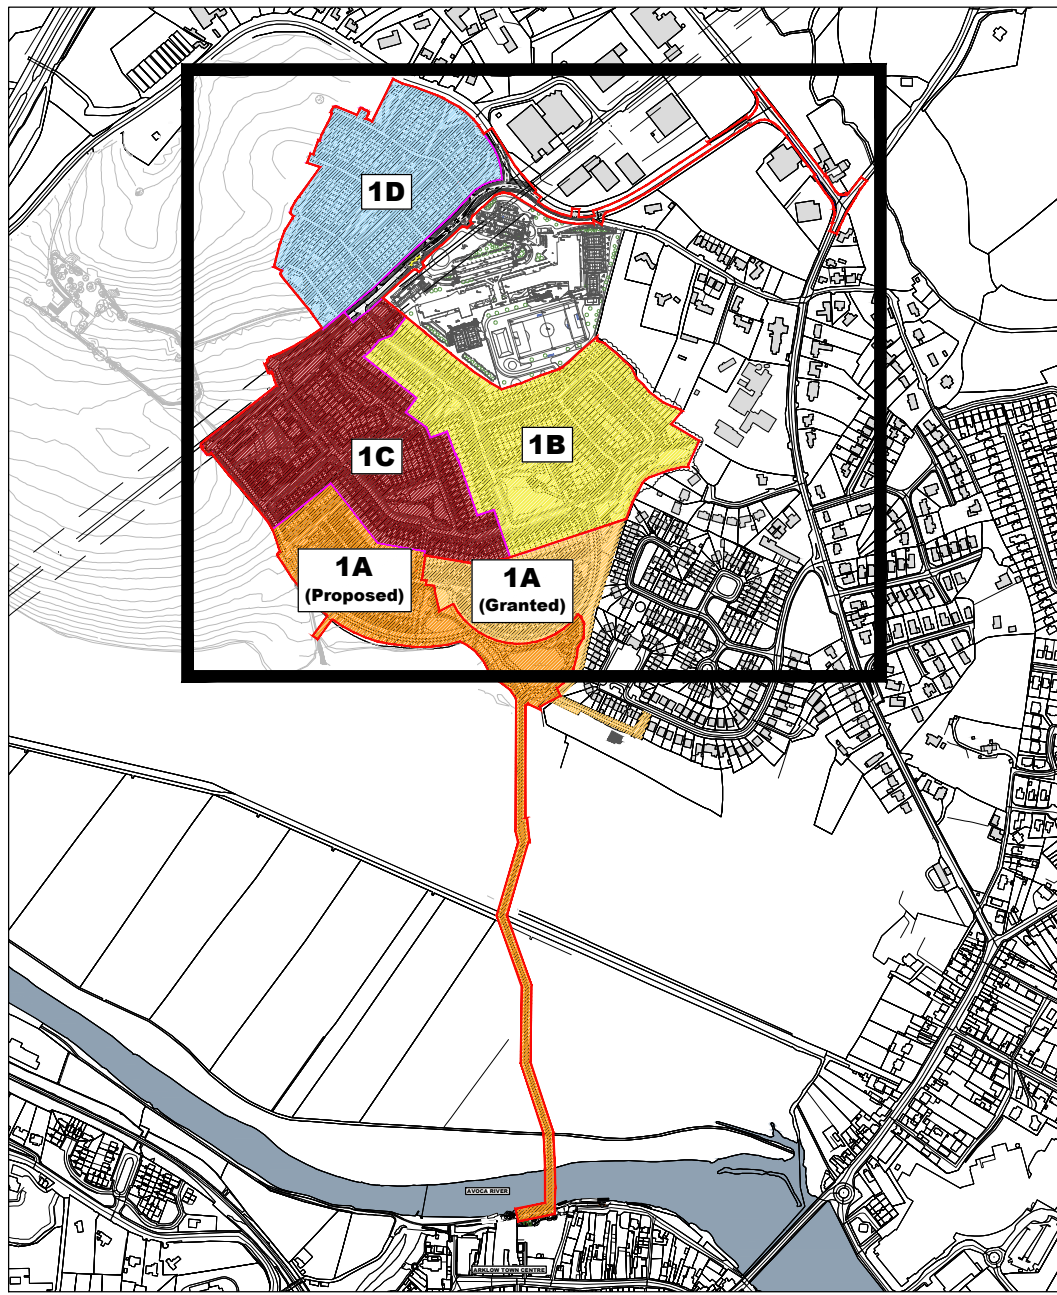

Key Plan (NTS)

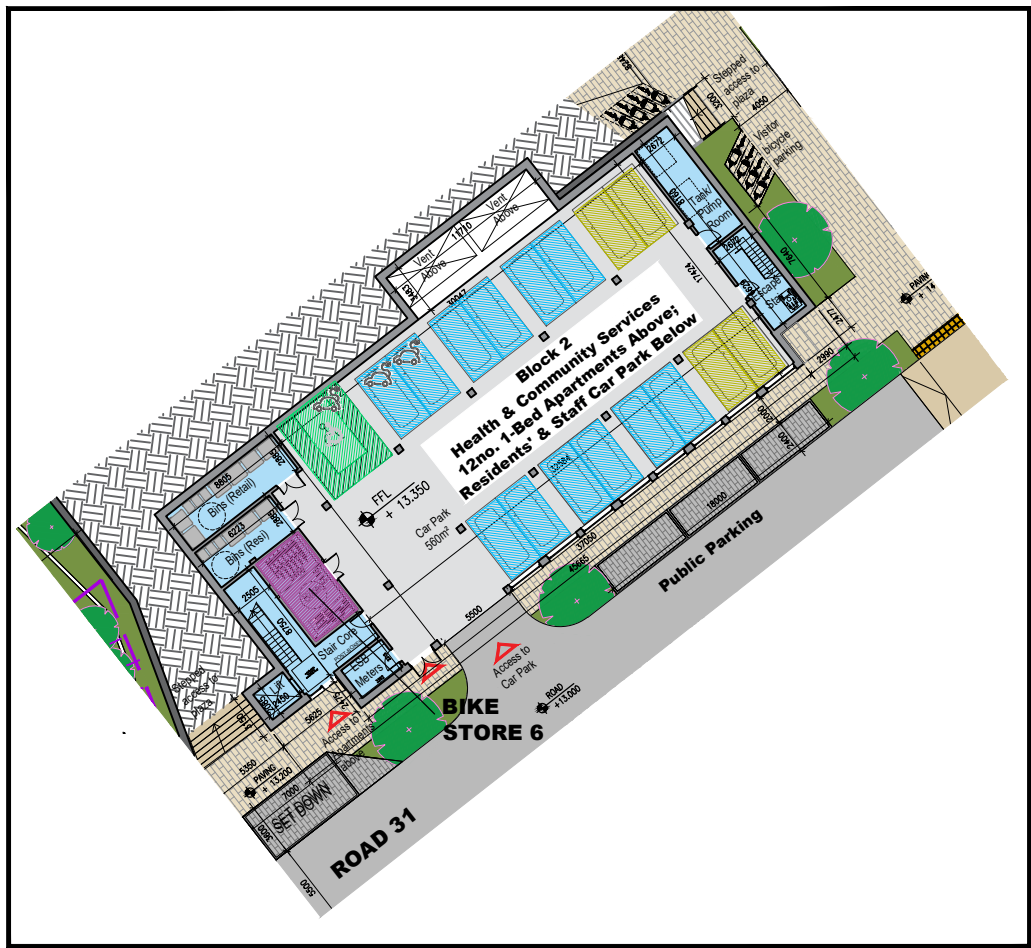

02 BLOCK 2 LOWER GROUND FLOOR CAR PARK
1:500 @A1

01 PARKING STRATEGY
1:1500 @A1

Notes
1. Copyright Reserved
2. Work to figured dimensions only. Do not scale drawing
3. The contractor is responsible for checking all levels and dimensions on site and shall refer all discrepancies to the Architect
4. Where appropriate, for details of r.c. structure, or mechanical and electrical details, see Engineers drawings
5. Proprietary items shall be fixed in strict accordance with manufacturers instructions.
6. Sizes of proprietary items shall be checked with manufacturer.
7. The contractor shall be responsible for the coordination of structure, finishes and services.

Issue Status
Progress Planning Application
Fire Cert
Disability Cert
Tender
Construction
As Built
Information Only

No.	Date	Revision	Initials
01	16/05/25	Planning Issue	ED

Project	Mixed Use Residential & Commercial Development at Kilbride, Arklow, Co. Wicklow
Drawing Title	PHASE 1- PROPOSED PARKING STRATEGY
Drawing No	6191-PP-110
Scale	1:1500@A1
Rev	01
Drawn	ED
Date	16/05/25

6-7 HARDCOURT TERRACE, DUBLIN 2, IRELAND
t +353-1-618 2400 f +353-1-676 7396
a architects@bkd.ie
www.bkd.ie
bkdarchitects
BURKE-KENNEDY DOYLE