



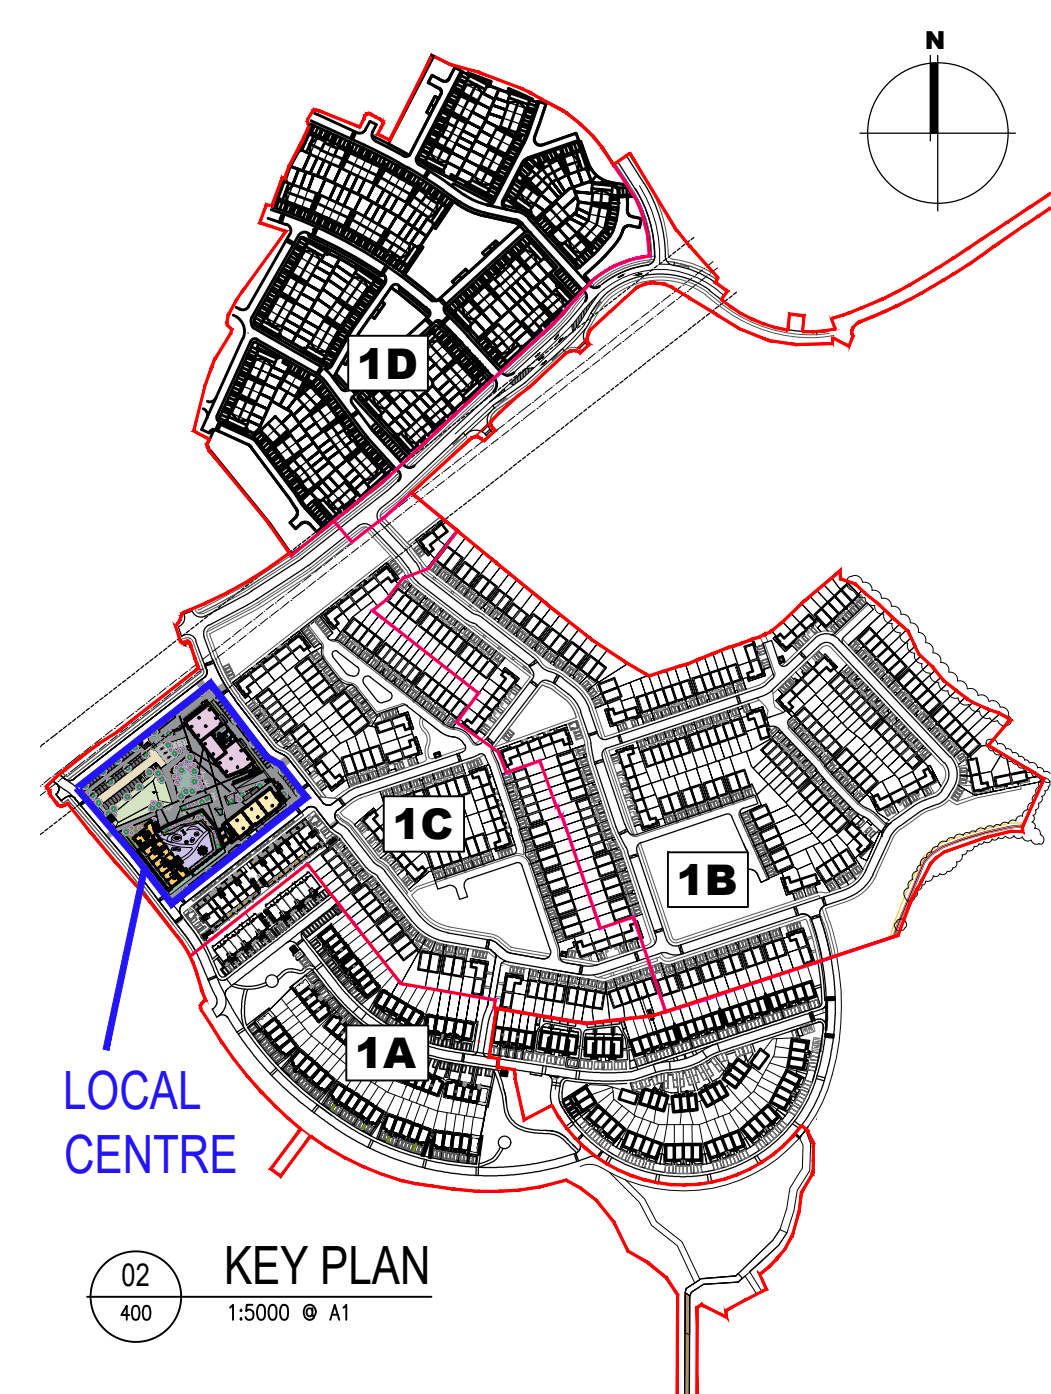

02
400

KEY PLAN
1:5000 © A1

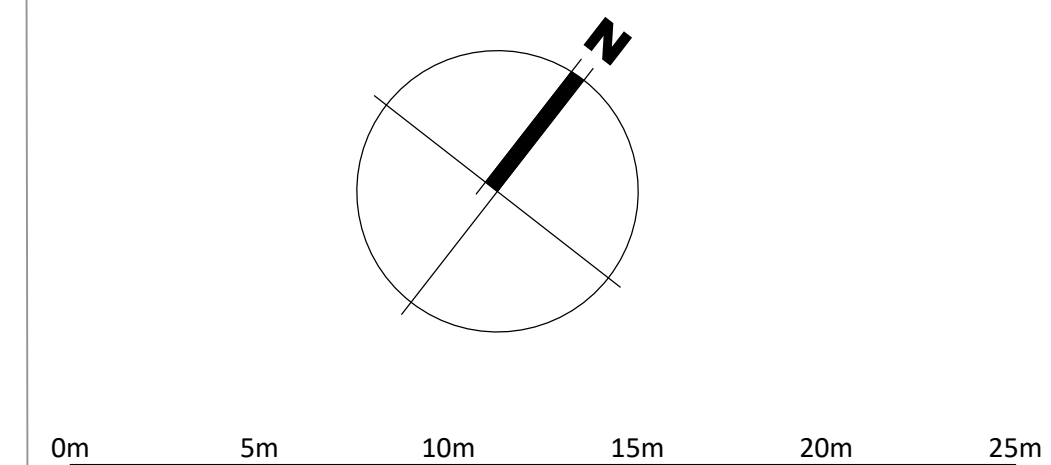

01 LOCAL CENTRE - THIRD FLOOR PLAN
404 1:200 © A1

Notes	Issue Status			No.	Date	Revision	Initials
1. Copyright Reserved	Progress			01	16/05/25	Planning Issue	ED
2. Work to figured dimensions only. Do not scale drawing.	Planning Application	■					
3. The contractor is responsible for checking all levels and dimensions on site and shall refer all discrepancies to the Architect	Fire Cert						
4. Where appropriate, for details of r.c. structure, or mechanical and electrical details, see Engineers drawings	Disability Cert						
5. Proprietary items shall be fixed in strict accordance with manufacturers instructions.	Tender						
6. Sizes of proprietary items shall be checked with manufacturer.	Construction						
7. The contractor shall be responsible for the coordination of structure, finishes and services.	As Built						
	Information Only						
M:\Design Section - Pumped@101 Address Location\Drawings\Informational\Station 200SI.scd\Project@101_00_AIM - 101 SED.dwg							

Project	Mixed Use Residential & Commercial Development at Kilbride, Arklow, Co. Wicklow				6-7 HARBOUR TERRACE, DUBLIN 8, IRELAND T +353 81 618 2162 F +353 81 494 7886 e arch@bkd.ie w www.bkd.ie		
Drawing Title	LOCAL CENTRE - THIRD FLOOR PLAN				 architects BURKE-KENNEDY DOYLE		
Drawing No	6191-PP-404						
Scale	1:200@A1	Rev	01	Drawn	ED	Date	16/05/25