




01 LOCAL CENTRE - NORTHEAST ELEVATION
1:200 @ A1



02 LOCAL CENTRE - SOUTHEAST ELEVATION
1:200 @ A1

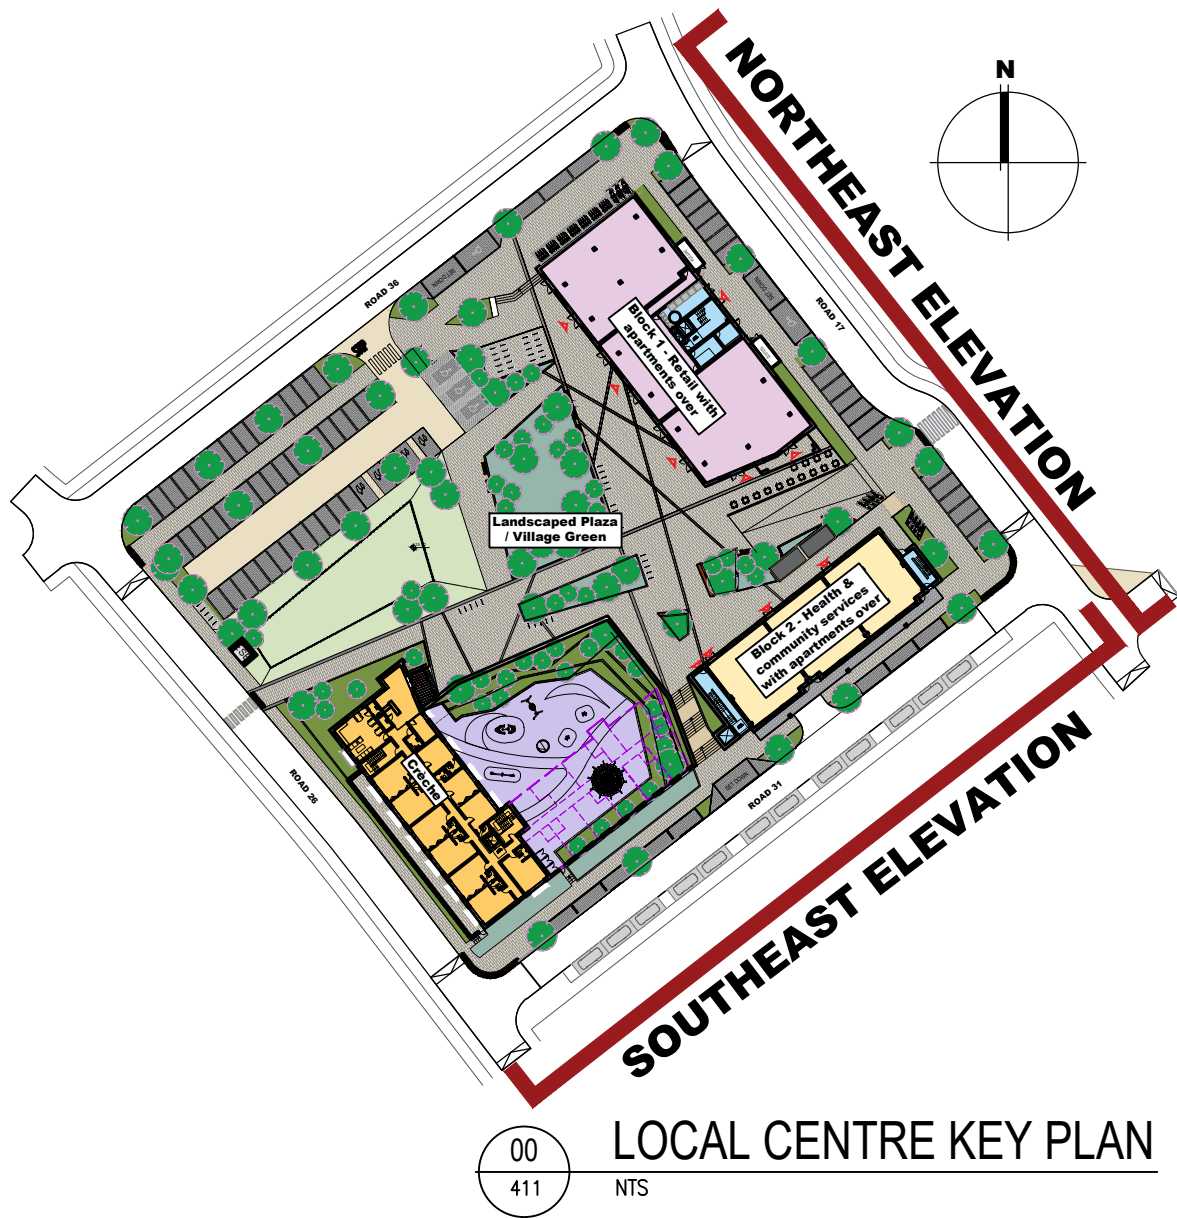

- Notes
1. Copyright Reserved
 2. Work to figure dimensions only. Do not scale drawing
 3. The contractor is responsible for checking all levels and dimensions on site and shall refer all discrepancies to the Architect
 4. Where appropriate, for details of r.c. structure, or mechanical and electrical details, see Engineers drawings
 5. Proprietary items shall be fixed in strict accordance with manufacturers instructions.
 6. Sizes of proprietary items shall be checked with manufacturer.
 7. The contractor shall be responsible for the coordination of structure, finishes and services.

Issue Status

Progress	
Planning Application	■
Fire Cert	
Disability Cert	
Tender	
Construction	
As Built	
Information Only	

No.	Date	Revision	Initials
01	02/04/25	Draft Planning Issue	ED
02	16/04/25	Draft Planning Issue	ED
03	25/04/25	Draft Planning Issue	ED
04	07/05/25	Draft Planning Issue	ED

Project	Mixed Use Residential & Commercial Development at Kilbride, Arklow, Co. Wicklow		
Drawing Title	CHARACTER AREA 1C - LOCAL CENTRE- ELEVATIONS_Sheet 1 of 2		
Drawing No	6191-PP-410		
Scale	1:200@A1	Rev	04
Drawn	ED	Date	07/05/25

6-7 HARD COURT TERRACE, DUBLIN 2, IRELAND
t +353 1 618 2400 f +353 1 618 7396
a architecture@bkd.ie
www.bkd.ie

bkdarchitects
BURKE-KENNEDY DOYLE