



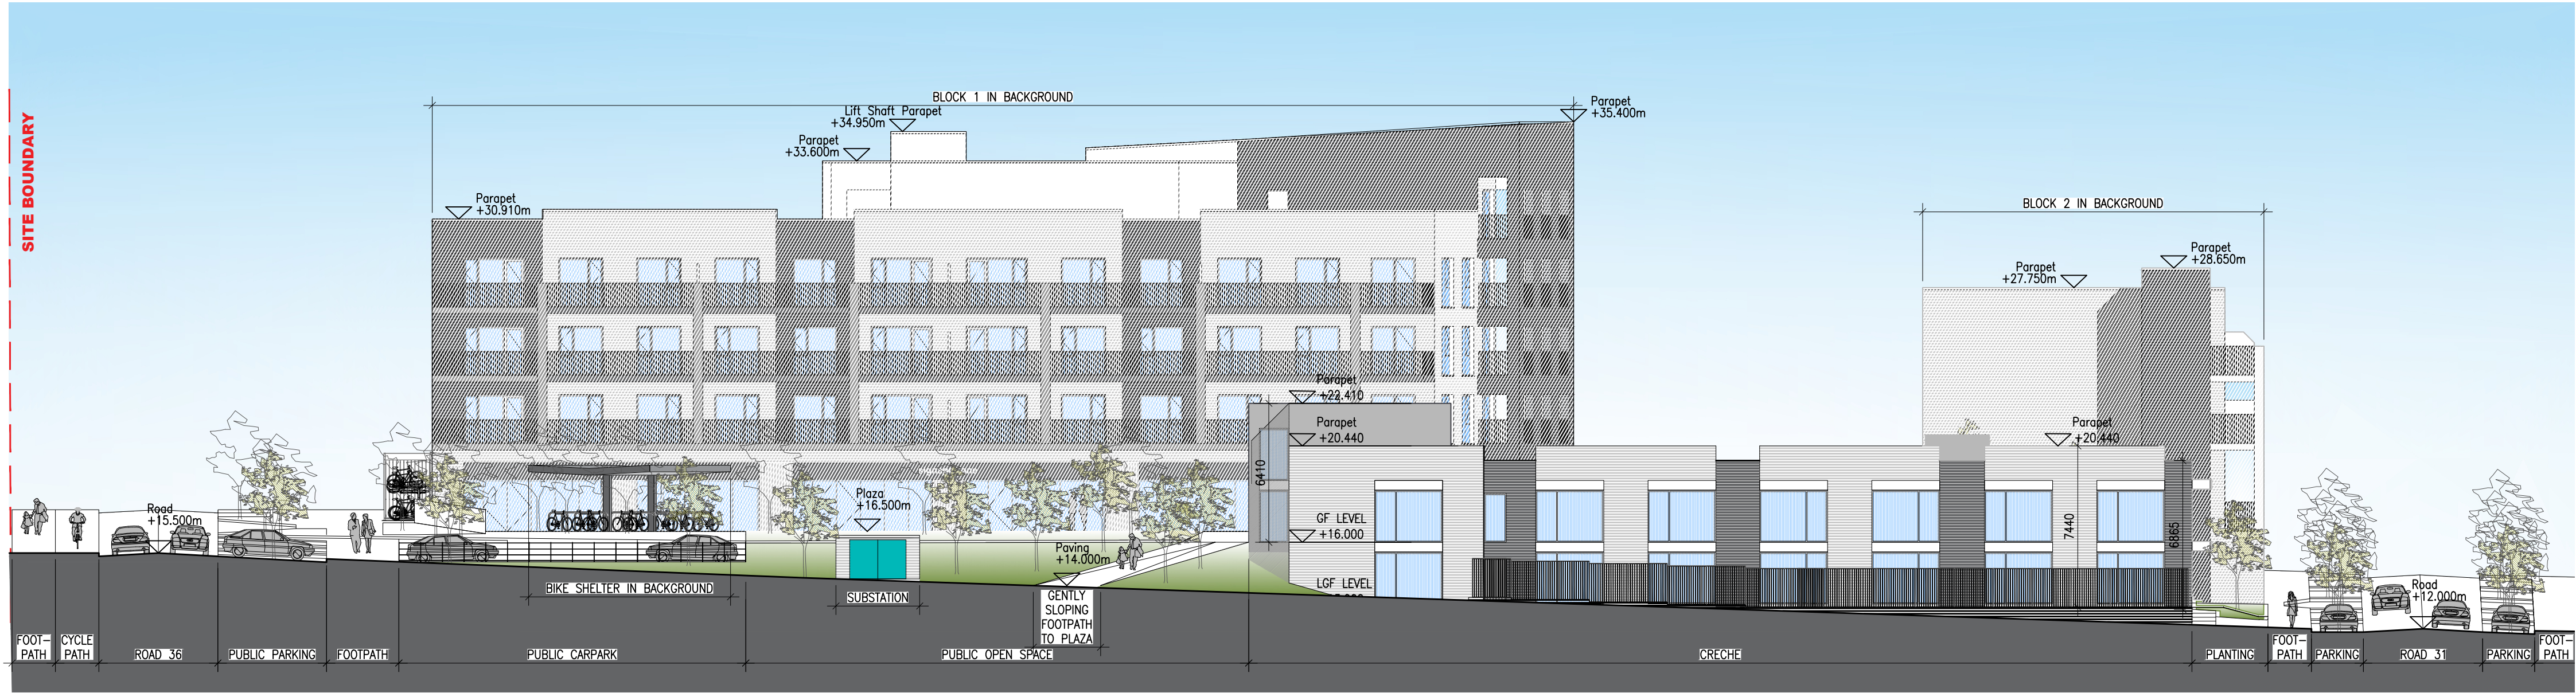

01 LOCAL CENTRE - SOUTHWEST ELEVATION
1:200 @ A1

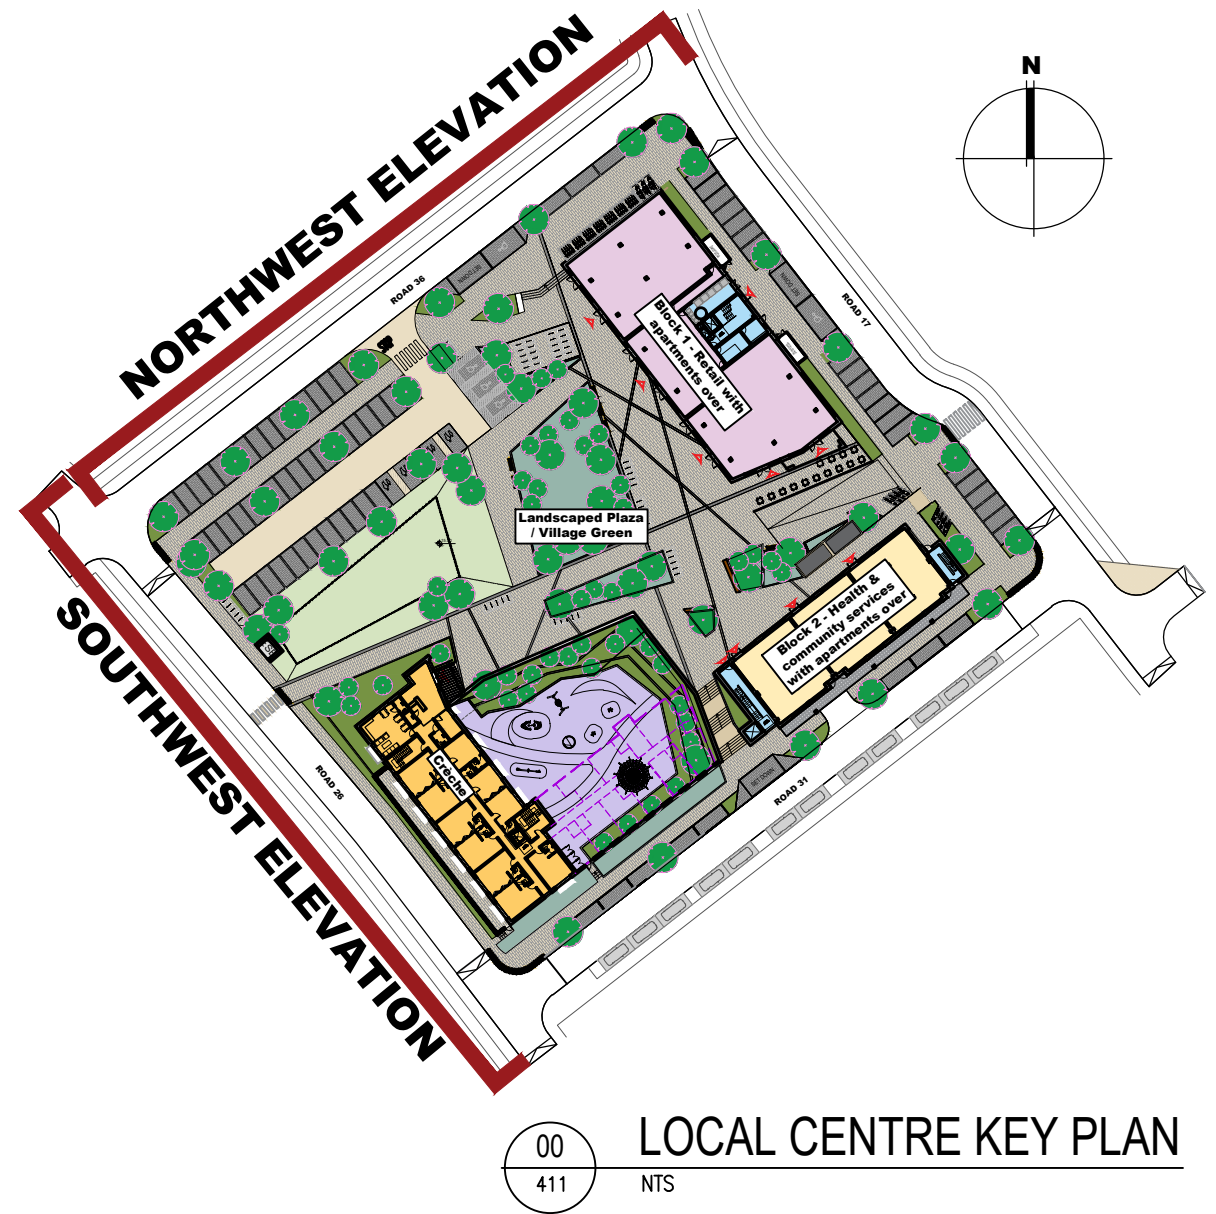

02 LOCAL CENTRE - NORTHWEST ELEVATION
1:200 @ A1

Notes		Issue Status	
-------	--	--------------	--	--	