



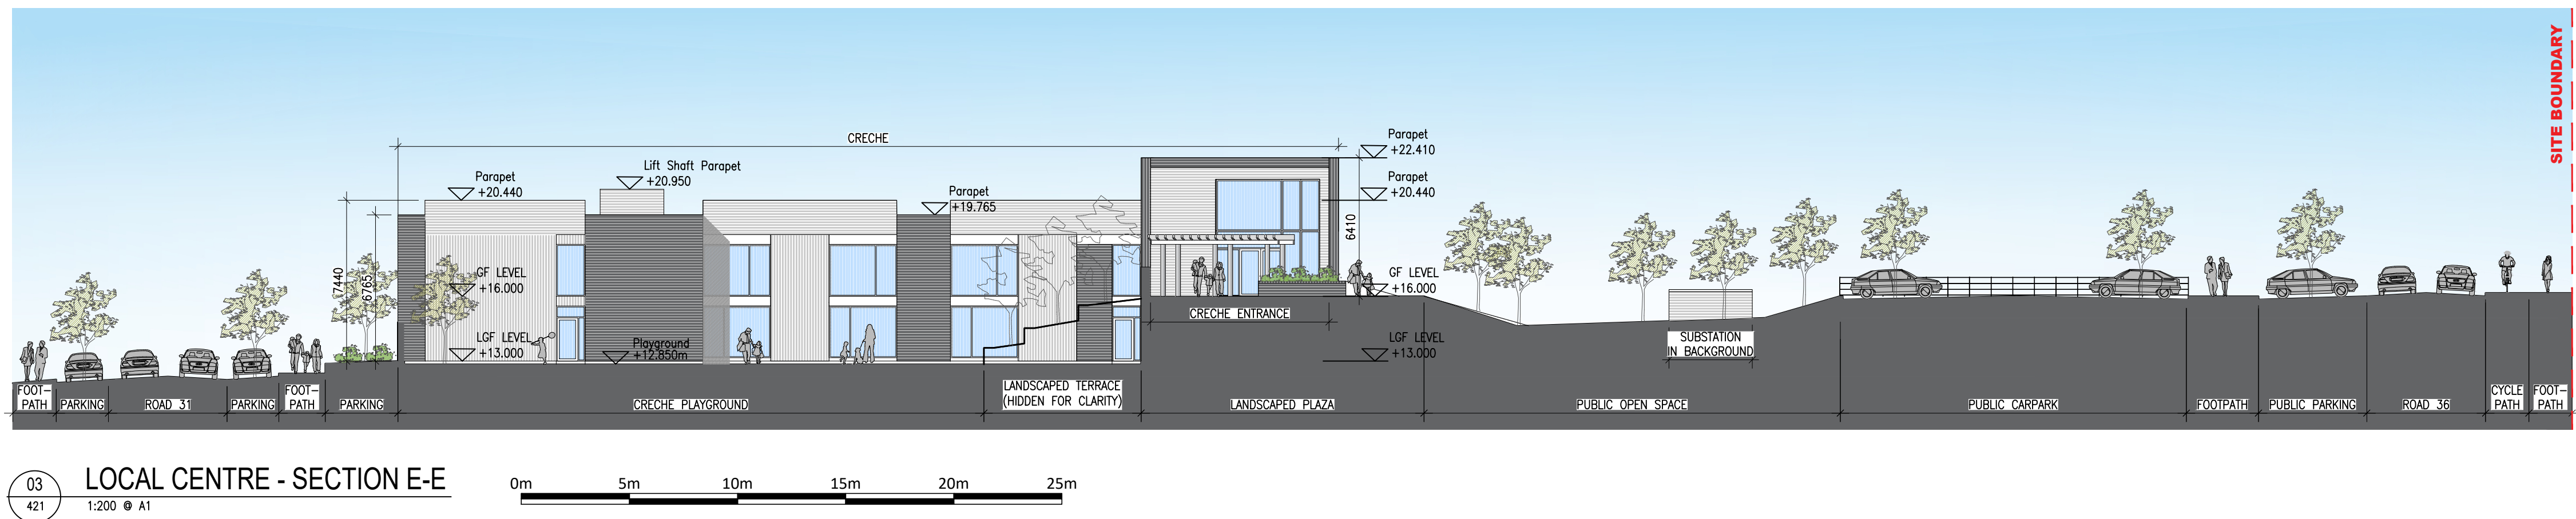

00 LOCAL CENTRE KEY PLAN
NTS

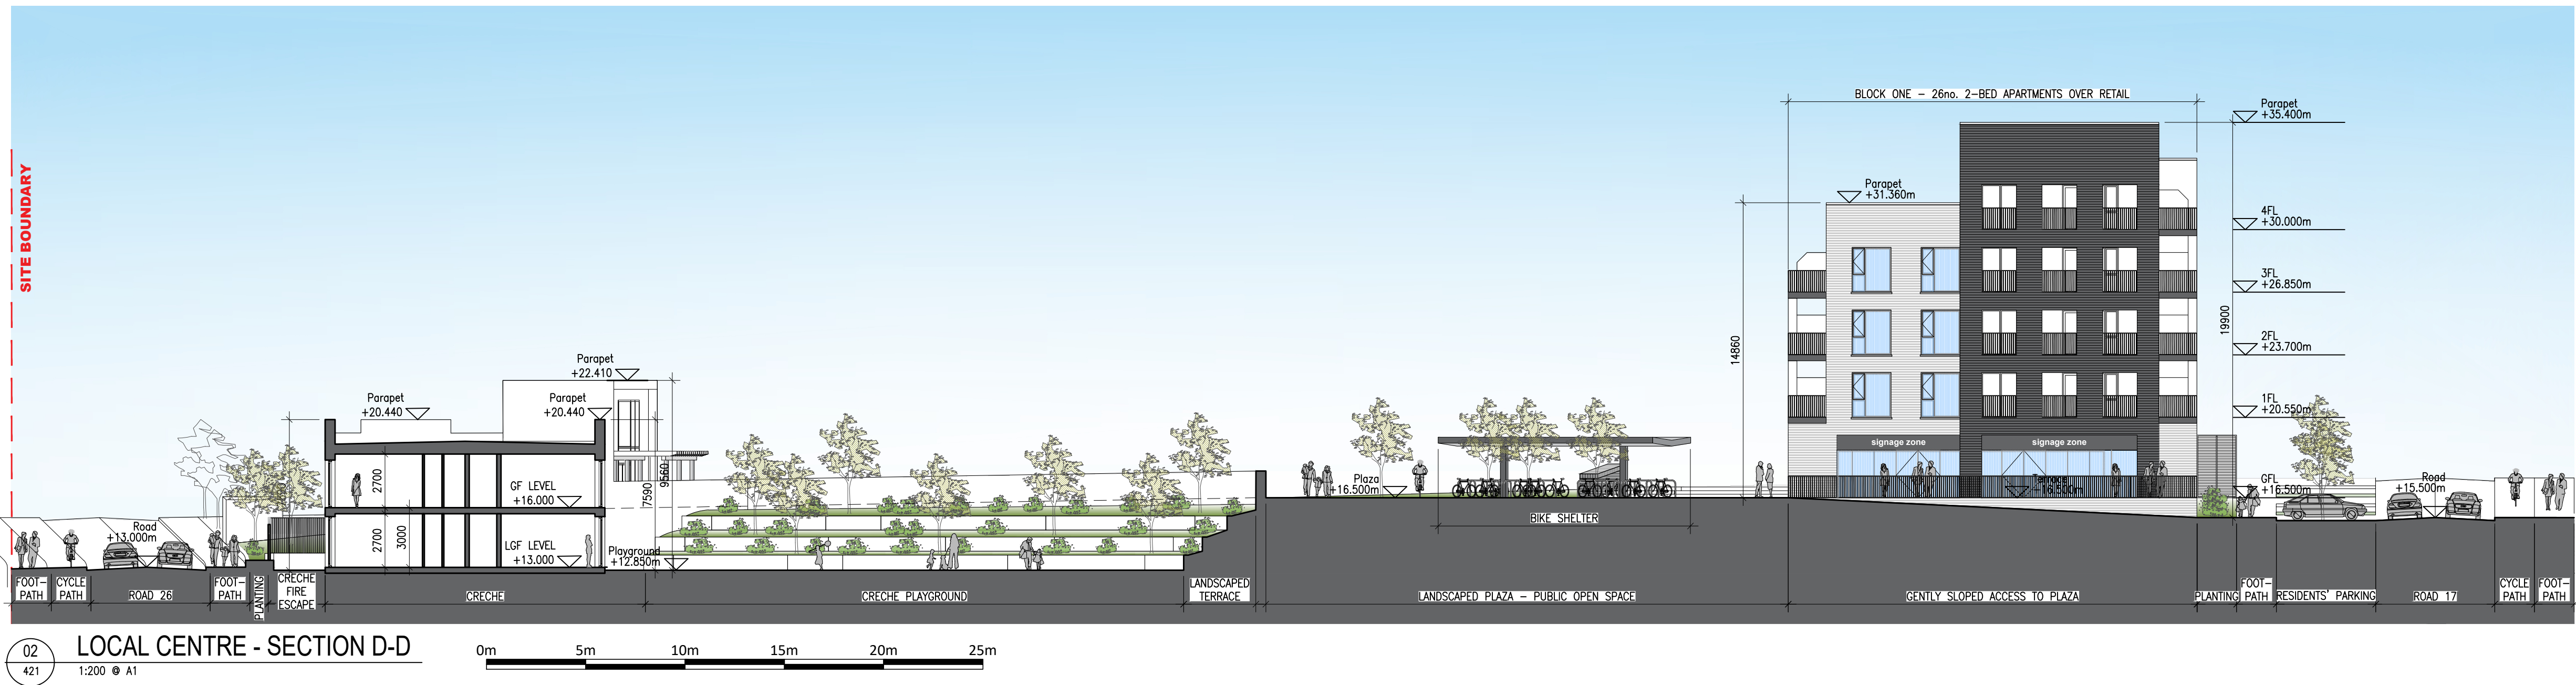