




TYPE 1D-A1

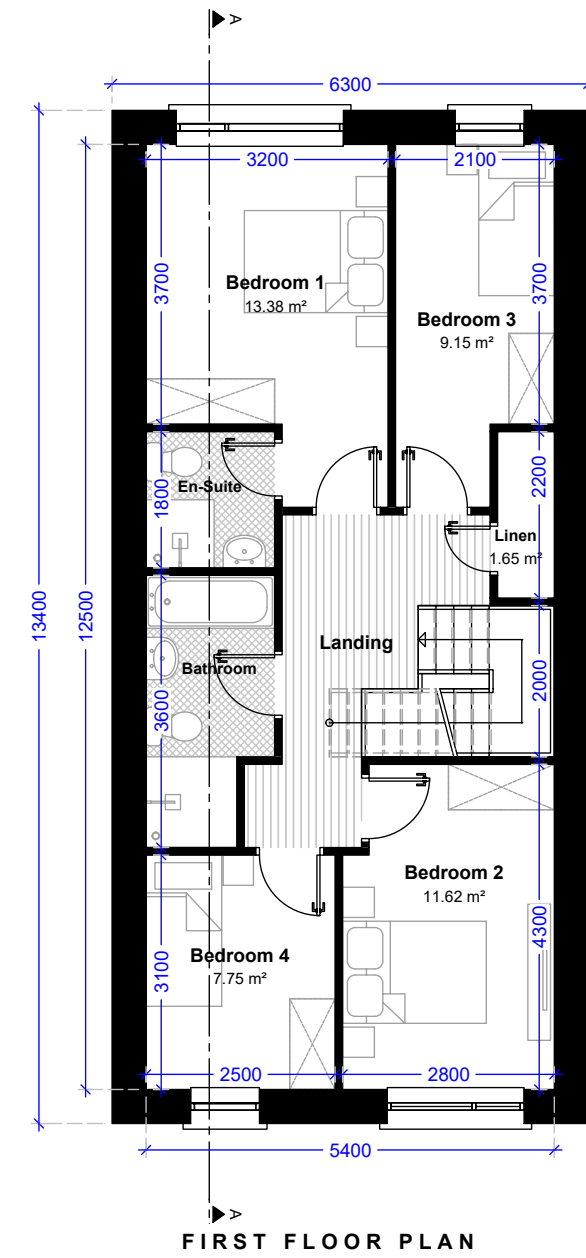

 **TYPE 1D-A1 with BRICK FACADE**
House Nos. 23, 24, 122, 123, 156, 157.



 **TYPE 1D-A1 with RENDER FACADE**
House Nos. 158 & 159.

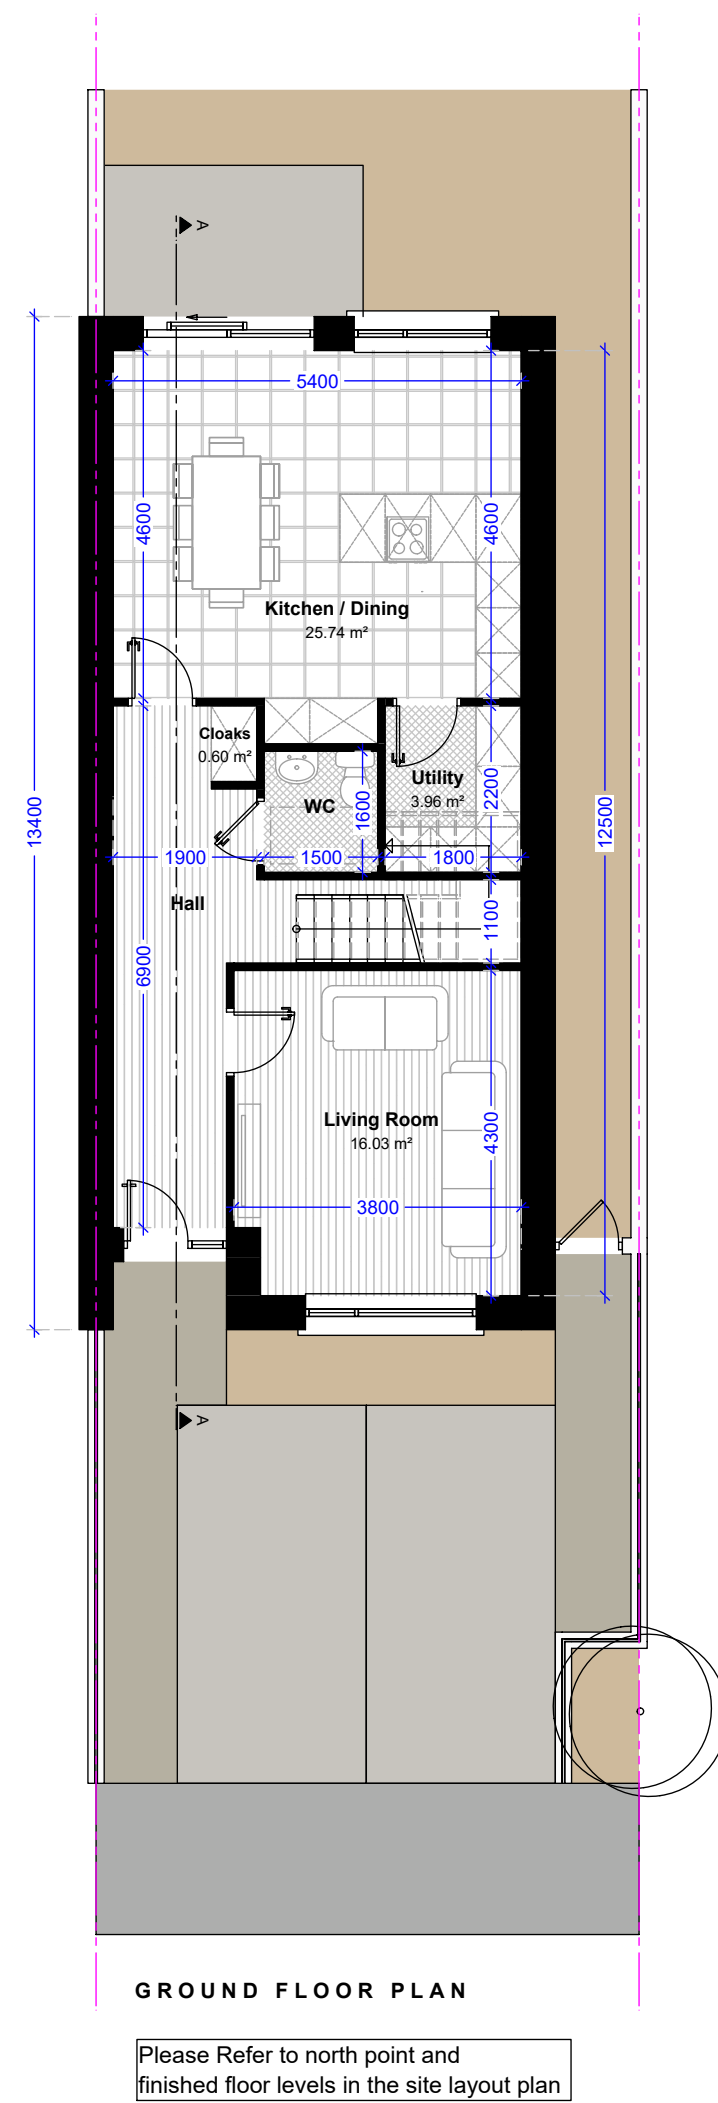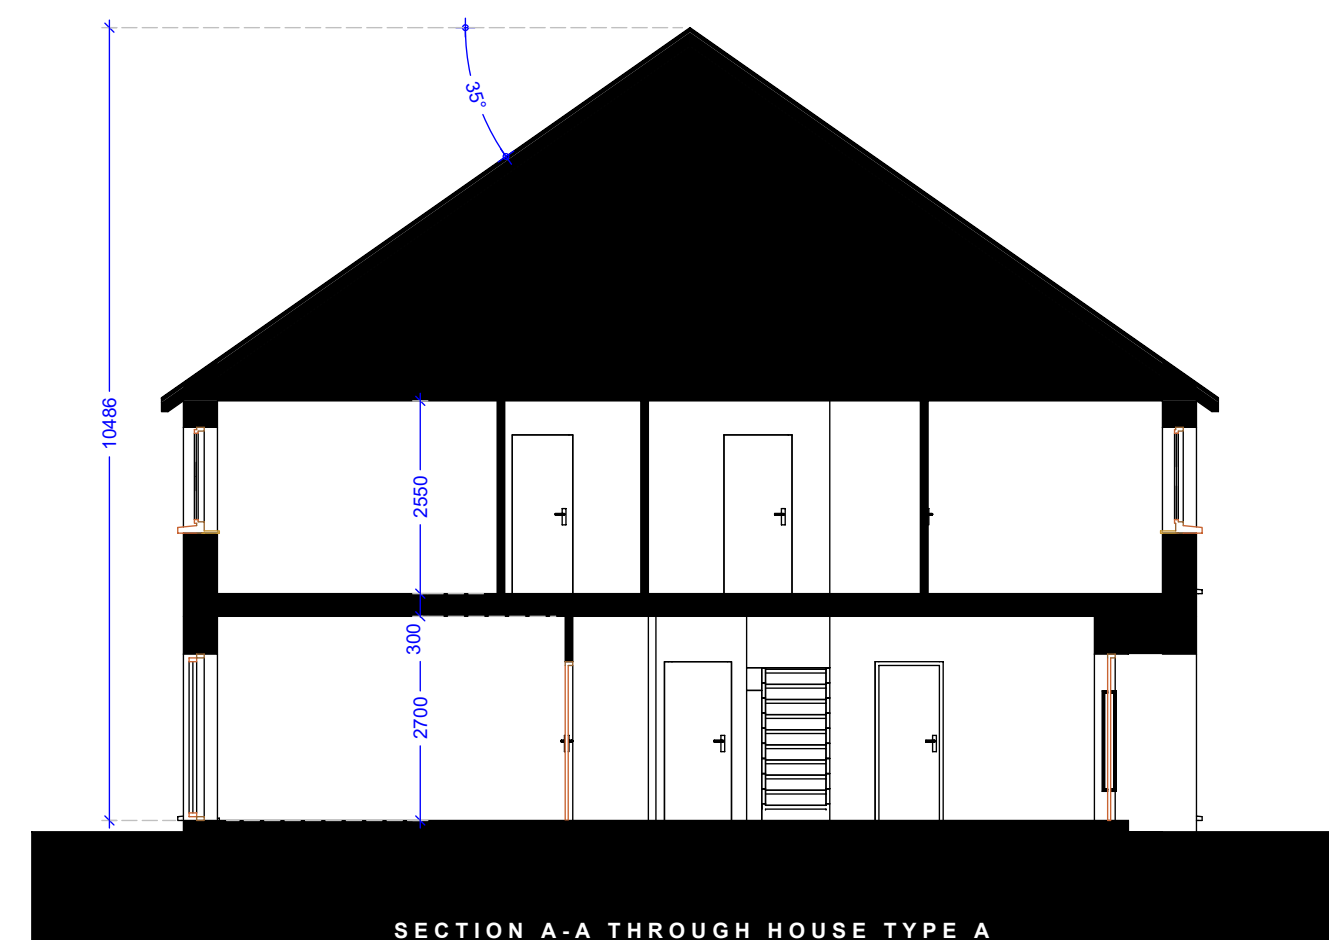

HOUSE DATA					LIVING AREAS						STORAGE						
House Type	Beds	Persons	Floor Area	Required	Living Room	Required	Min Width	Required	Aggregate Living	Required	Storage	Required	Required				
1D-1A	4	6	135.00	110.00	16.03	15.00	3.80	3.80	41.77	40.00	6.21	6.00					
BEDROOM AREAS																	
Bedroom	Required	Min Width	Required	Bedroom 2	Required	Min Width	Required	Bedroom 3	Required	Min Width	Required	Bedroom 4	Required	Min Width	Required	Aggregate Bedrooms	Required
13.38	13.00	3.20	2.80	11.62	11.40	2.80	2.80	9.15	7.10	2.10	2.10	7.75	7.10	2.50	2.10	41.90	39.00

