


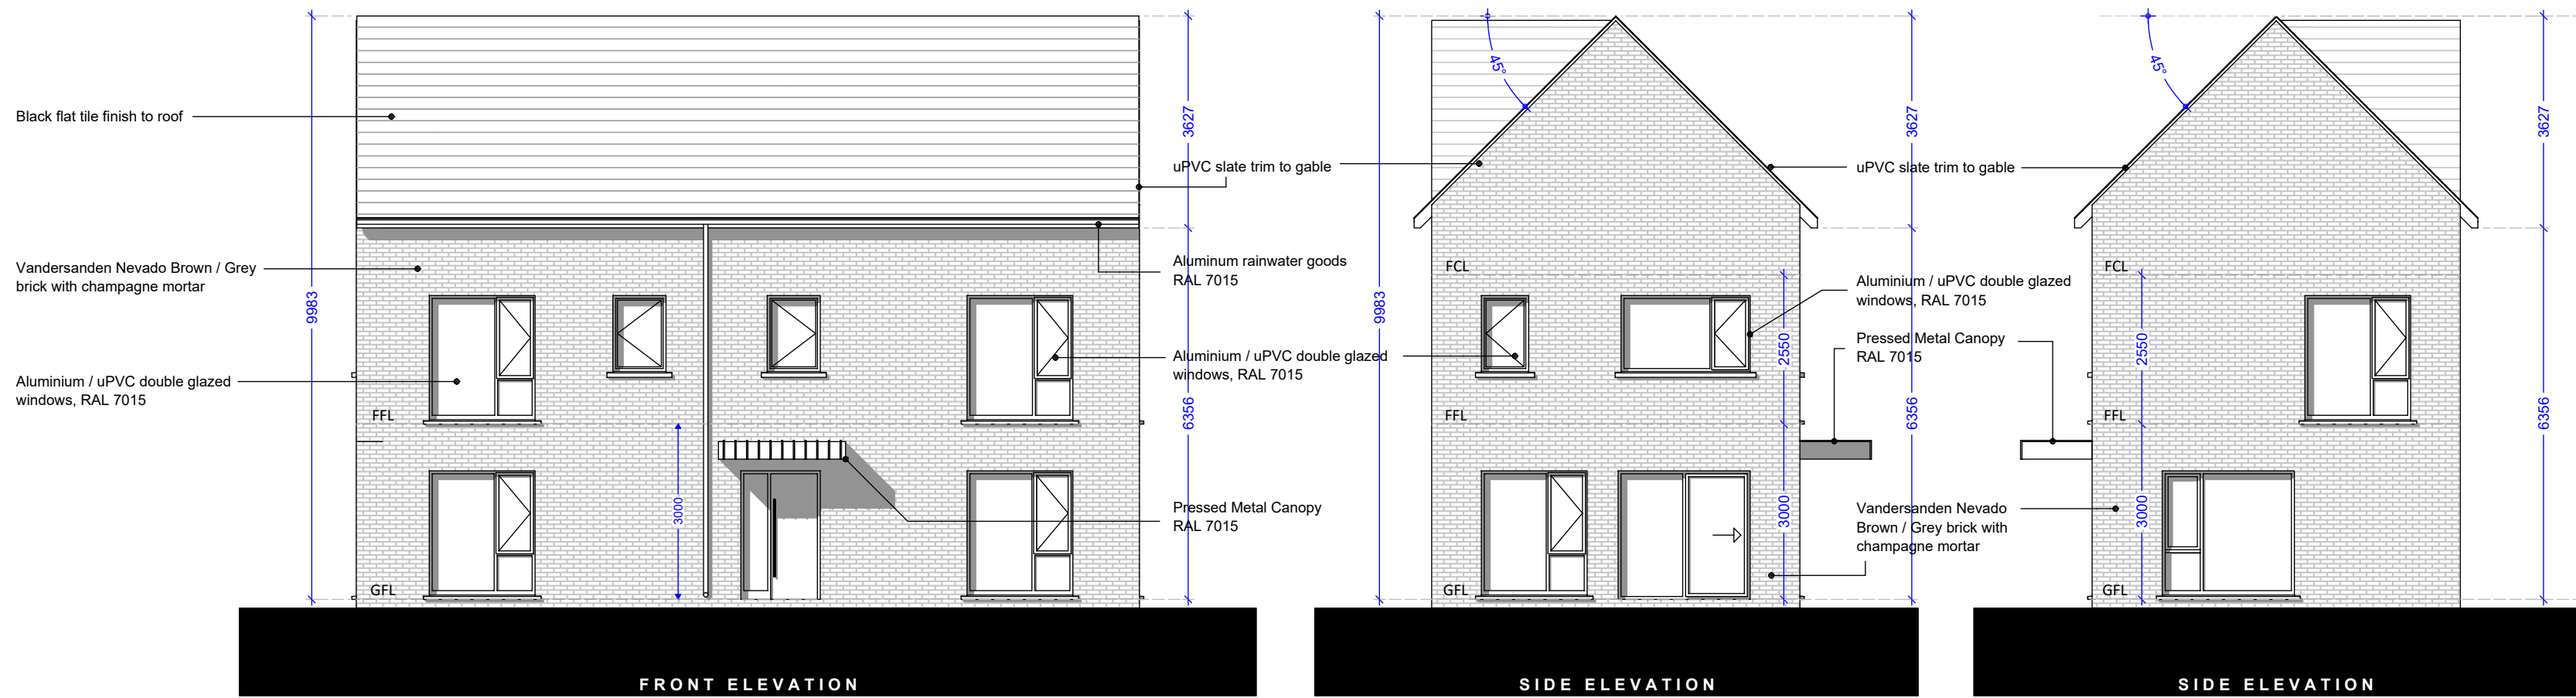
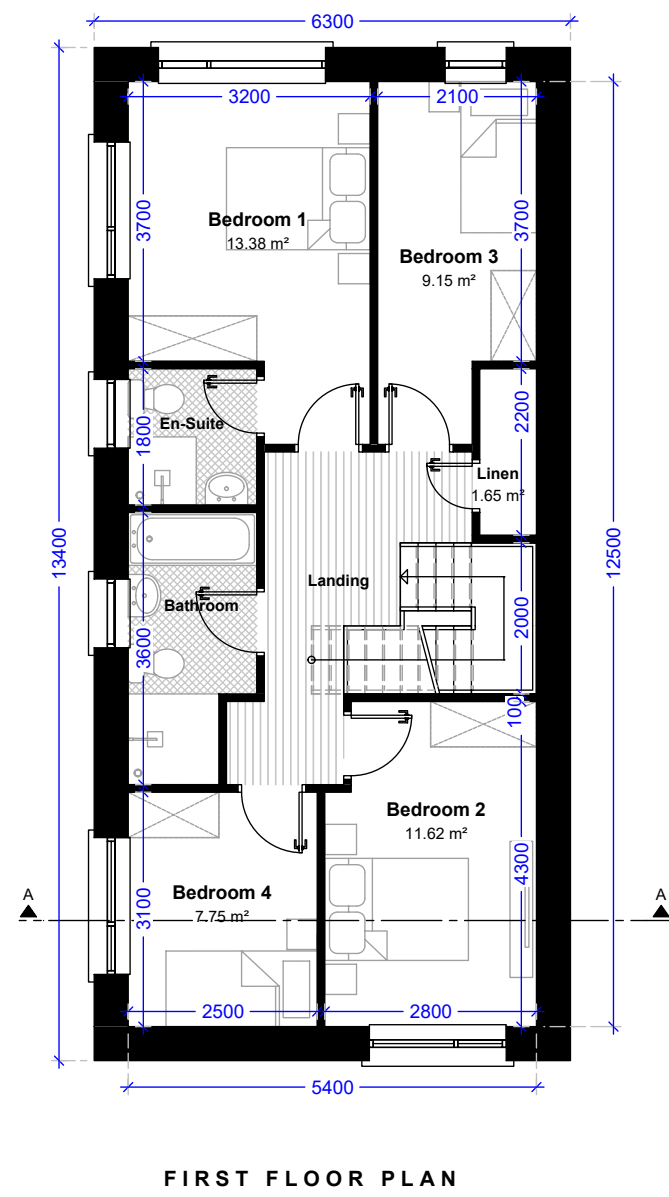


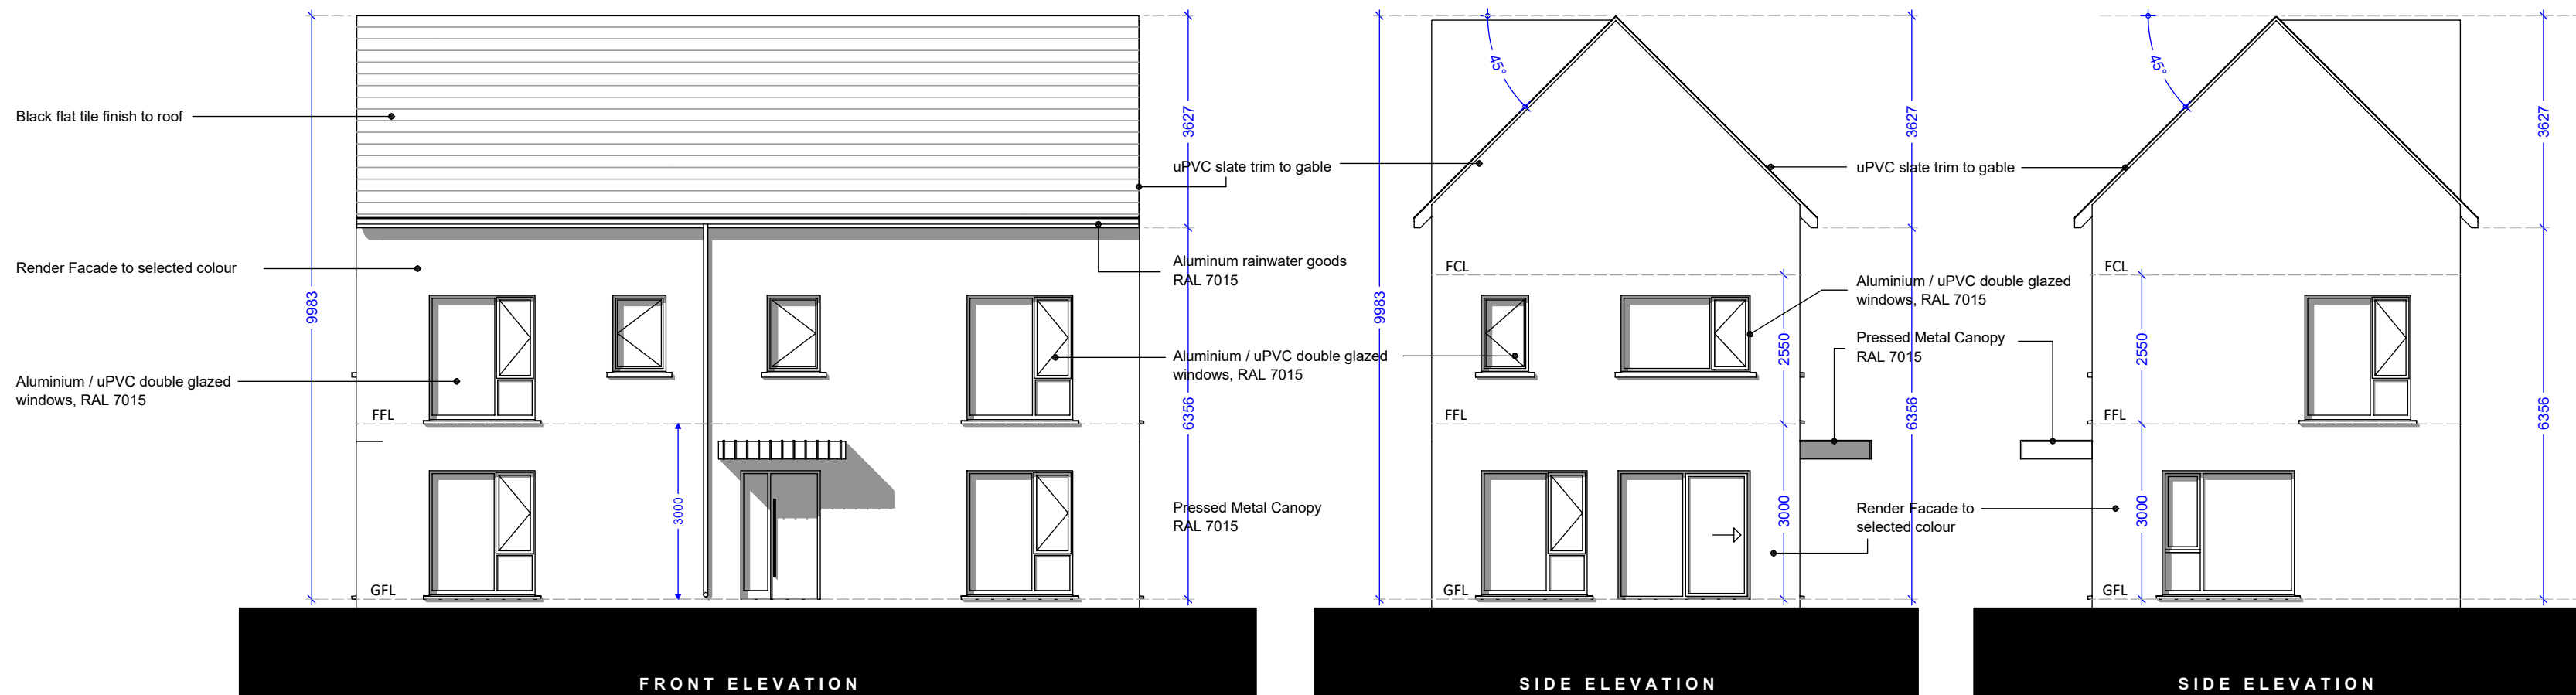

TYPE 1D-A with BRICK FACADE
House Nos. 19, 29, 38, 55, 56, 72, 82, 89, 93, 100, 107, 115, 128, 137, 138, 147, 155.

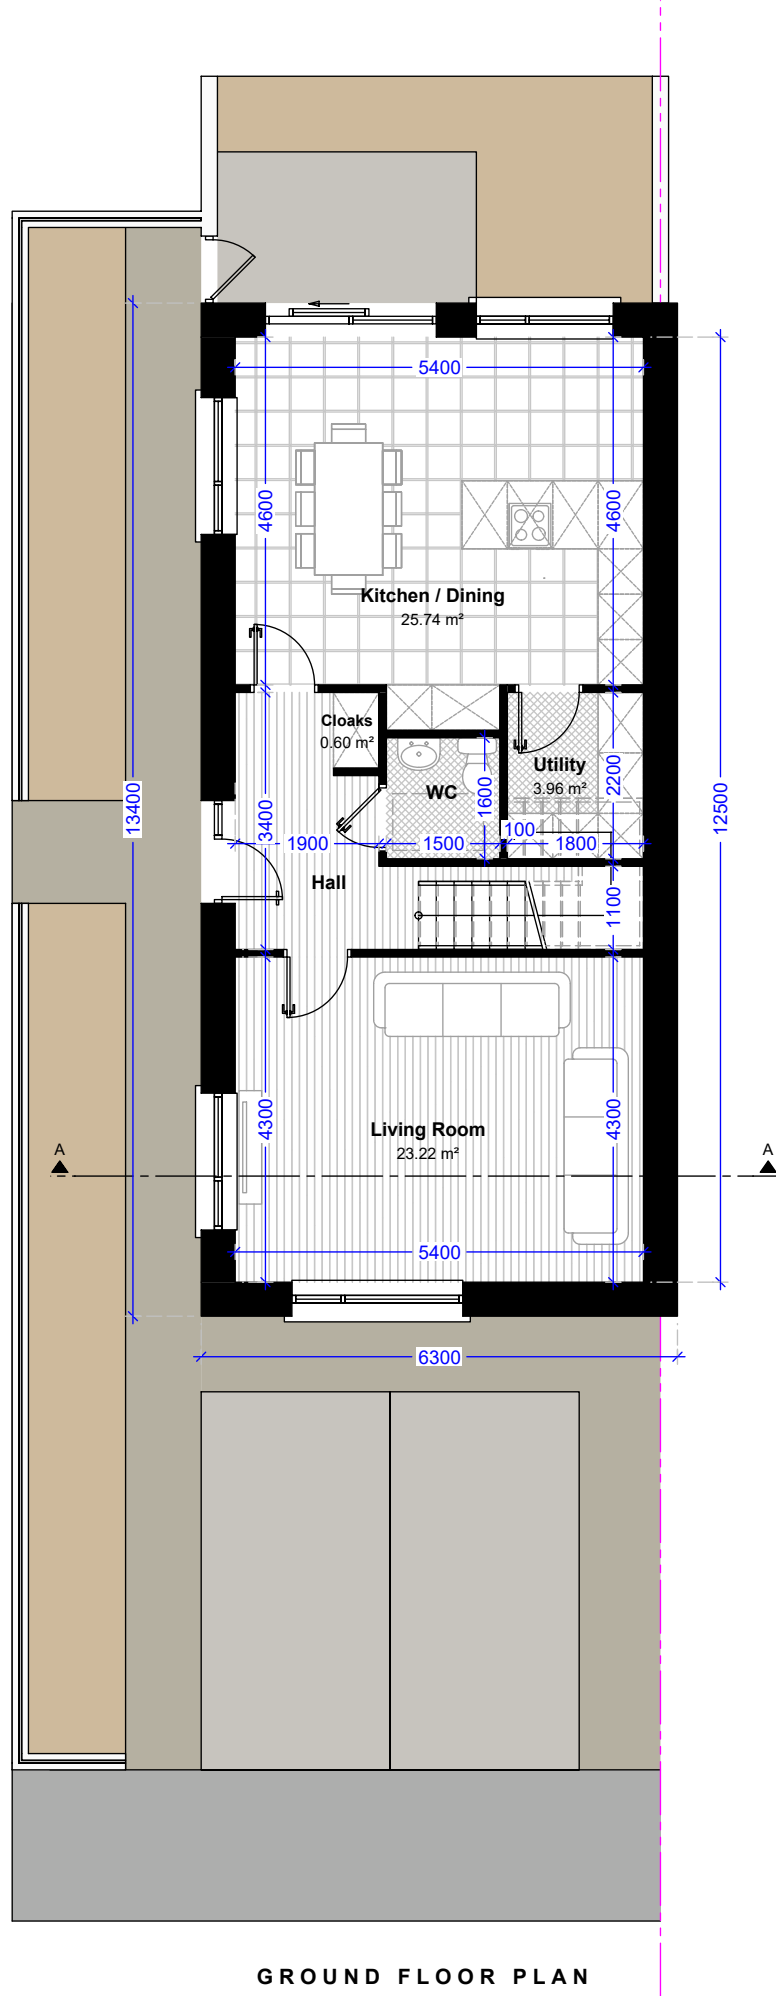

TYPE 1D-A with RENDER FACADE
House Nos. 1, 8, 28, 106, 148, 164.

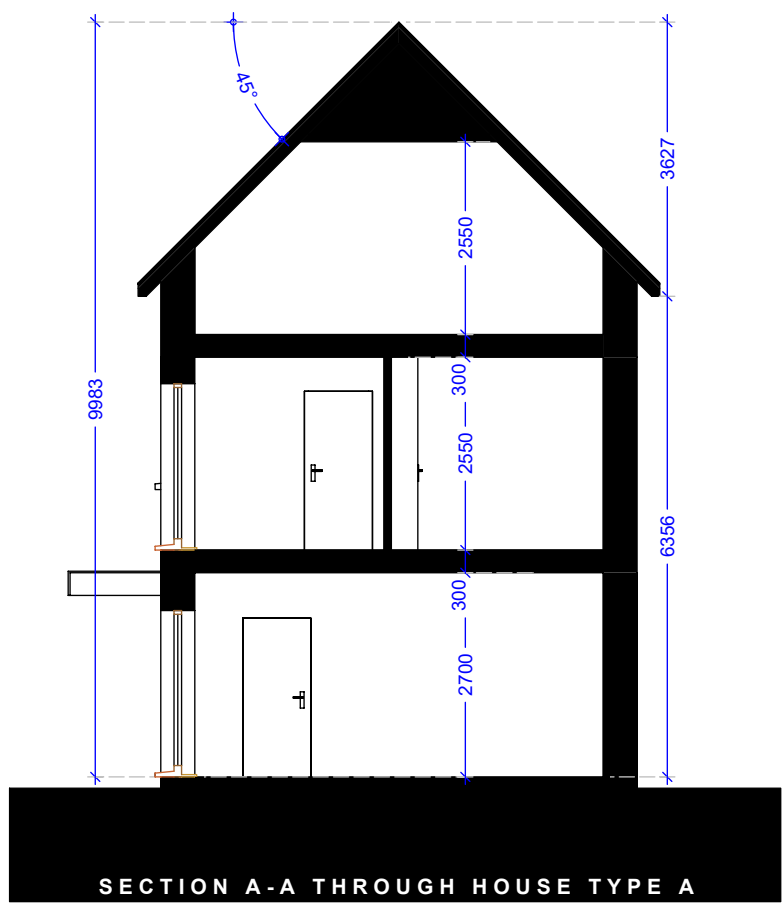

KEY STATISTICS

House Type	Beds	Persons	Floor Area m²	Required m²	LIVING AREAS				Aggregate Living m²	Required m²	STORAGE	
					Living Room m²	Required m²	Min Width m	Required m			Storage m²	Required m²
1D-A	4	6	135.00	110.00	23.22	15.00	3.80	3.80	48.96	40.00	6.21	6.00

BEDROOM AREAS													
Bedroom 1 m²	Required	Min Width	Required	Bedroom 2 m²	Required	Min Width	Required	Bedroom 3 m²	Required	Min Width	Required	Bedroom 4 m²	Required
13.38	13.00	3.20	2.80	11.62	11.40	2.80	2.80	9.15	7.10	2.10	2.10	7.75	7.10

BATHROOM AREAS													
Bathroom m²	Required	Min Width	Required	Aggregate Bedrooms m²	Required								
3.96	3.96	2.10	2.10	41.90	39.00								

