

HOUSES 89-92




HOUSES 83-85



HOUSES 3-7



HOUSES 1-4

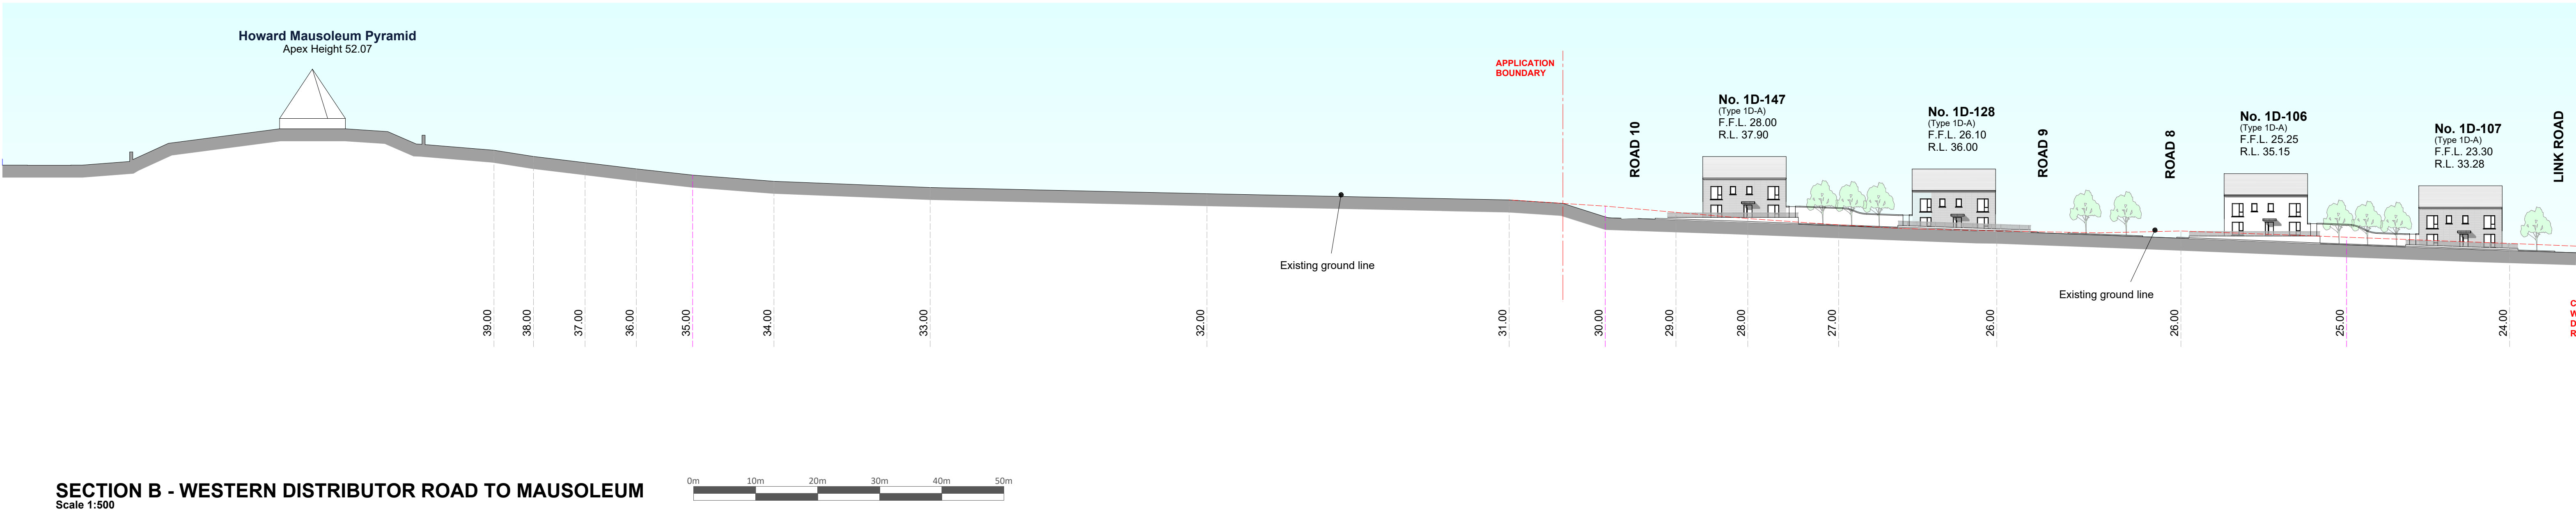

**SECTION B - WESTERN DISTRIBUTOR ROAD TO MAUSOLEUM**  
Scale 1:500

