





SITE SECTION G (Road 13)
Scale 1:200

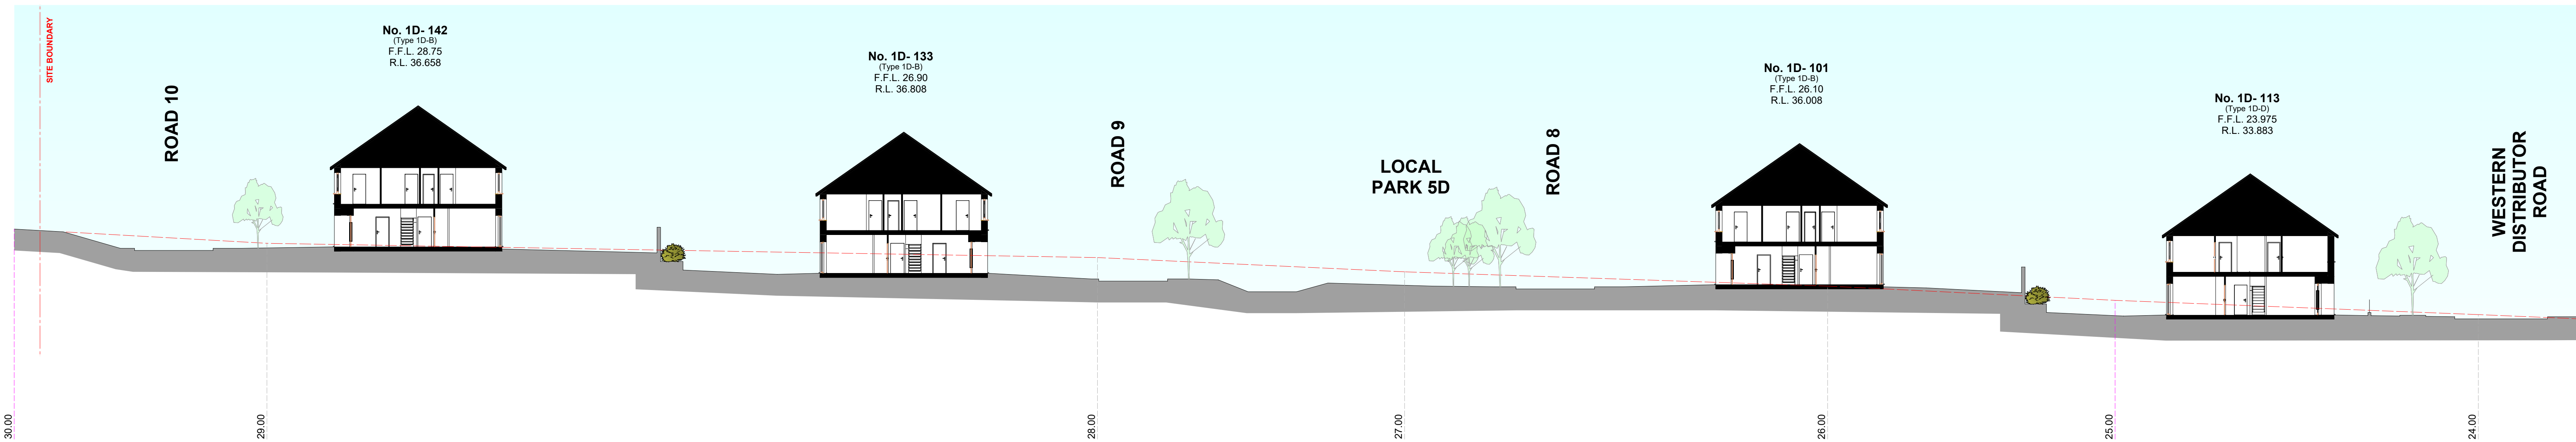

SITE SECTION H
Scale 1:200

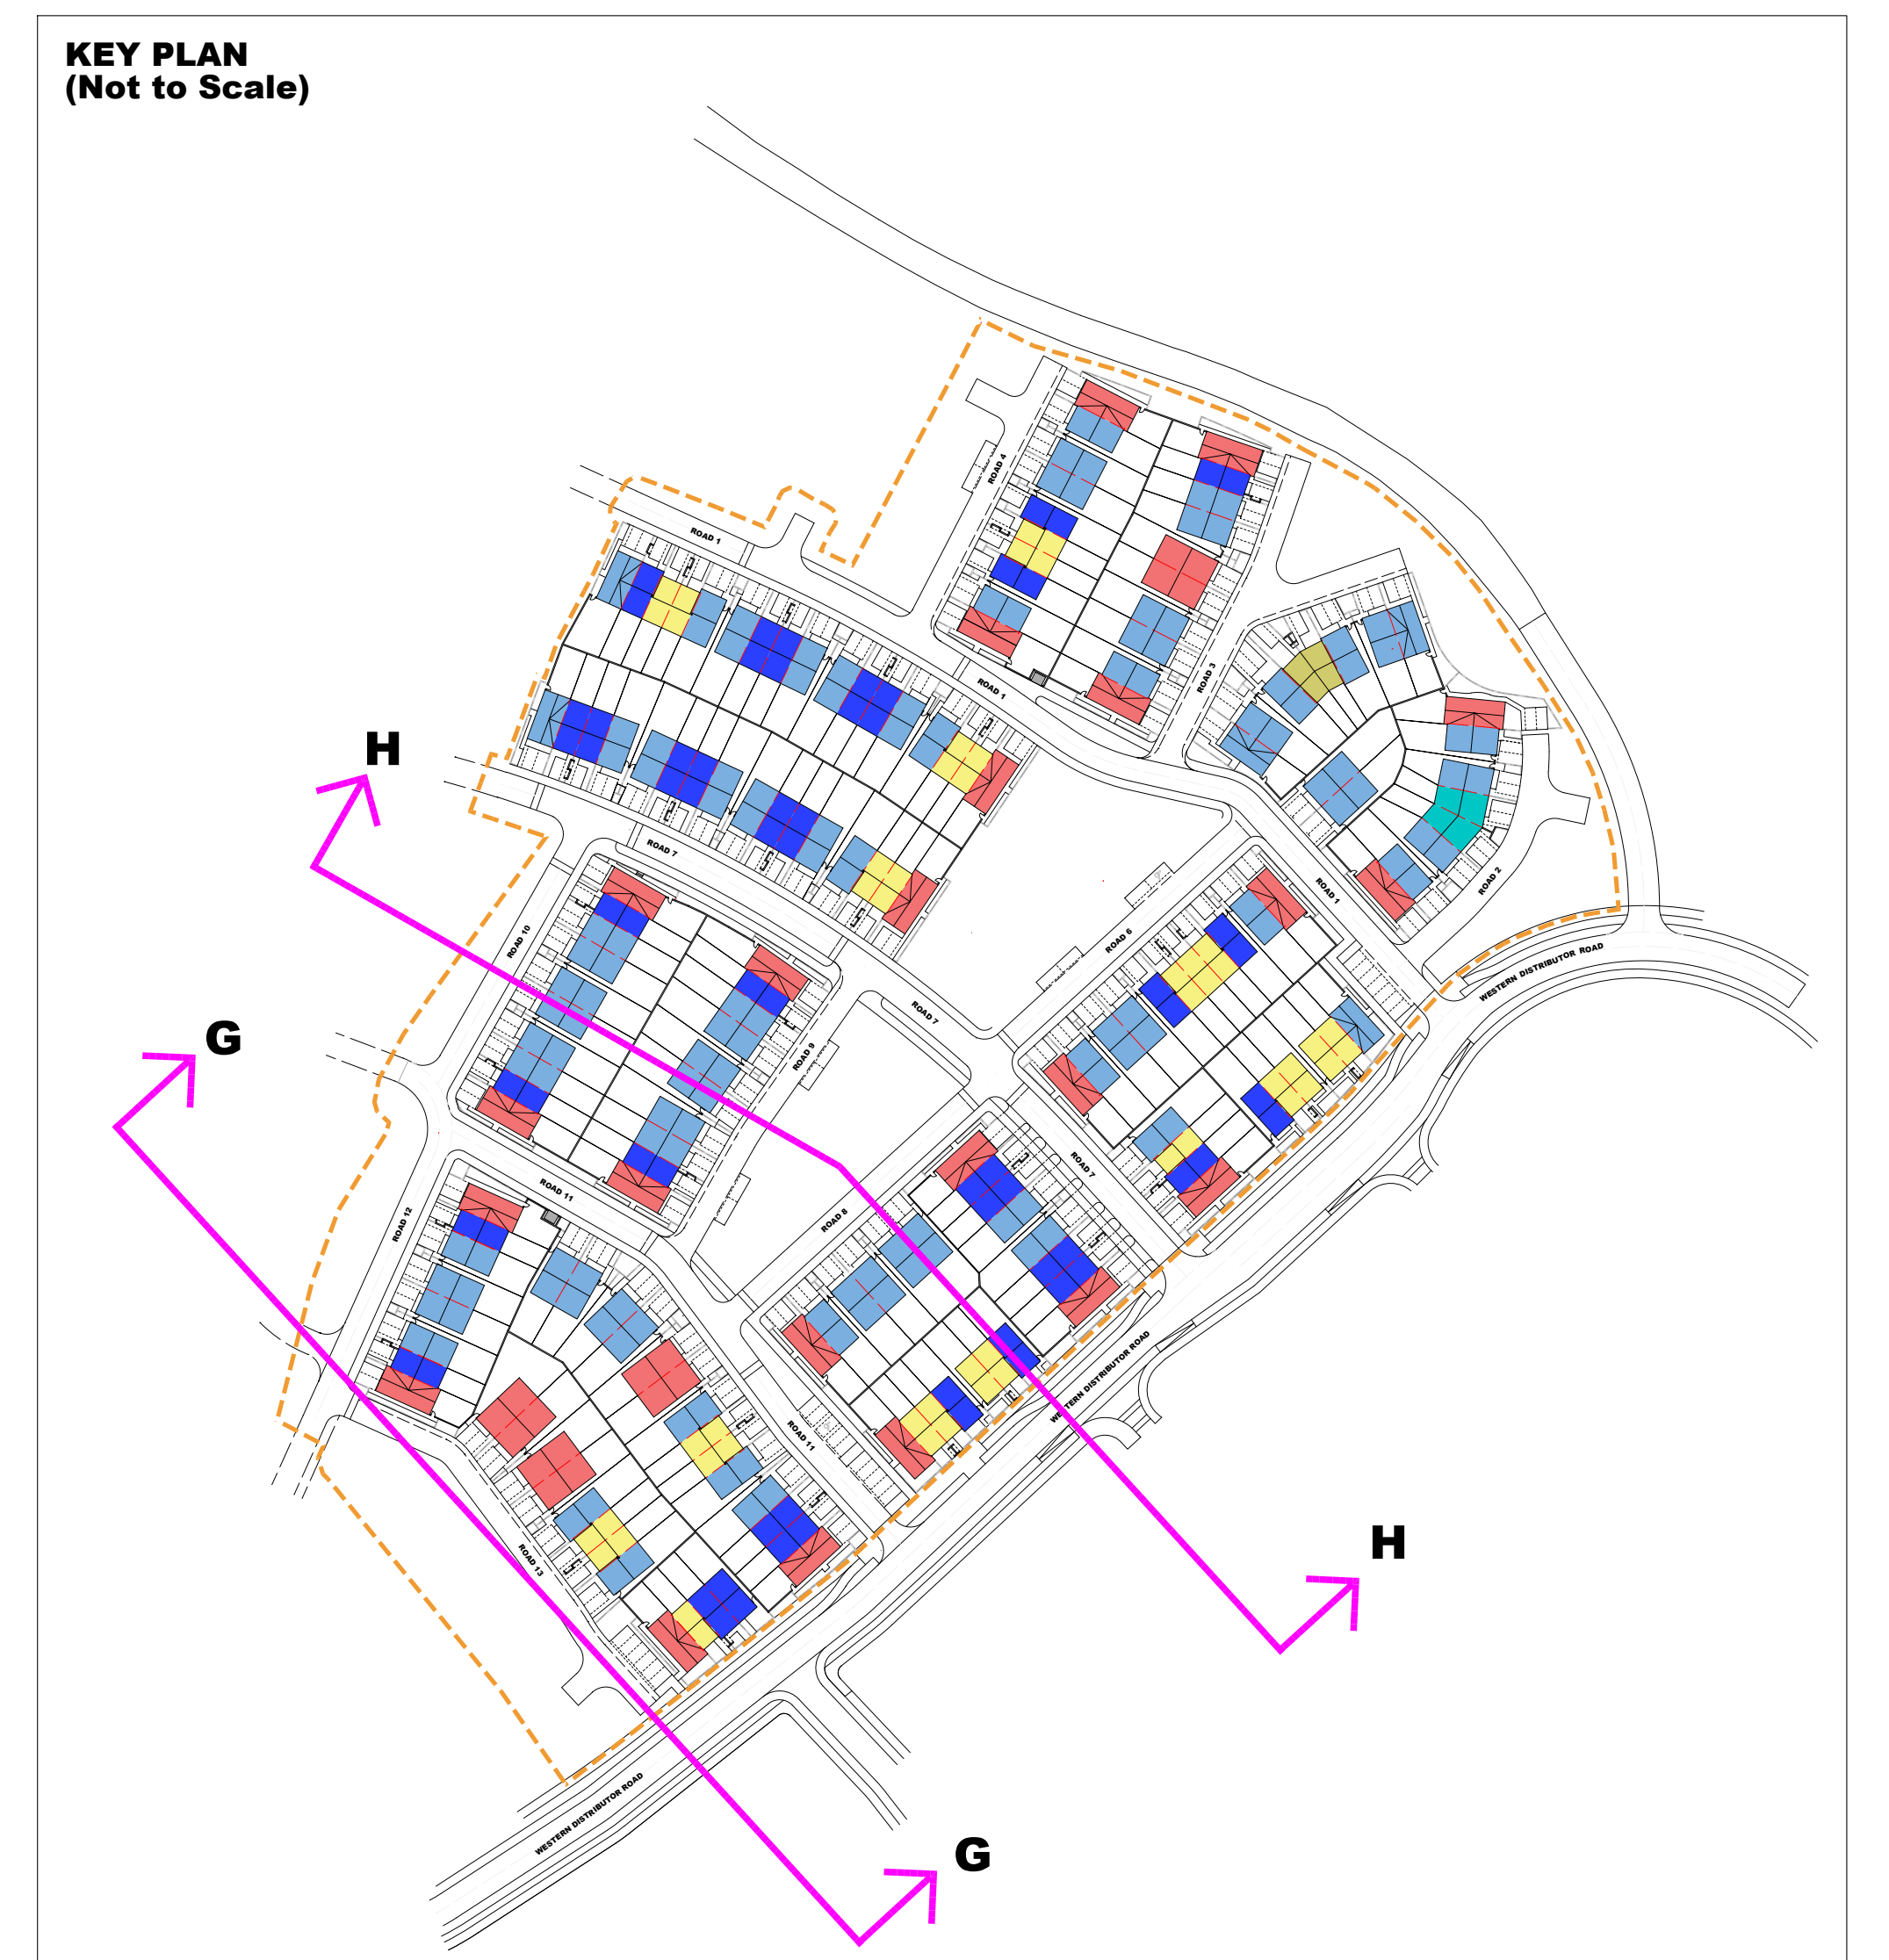

HOUSE TYPES 1D & 1C



HOUSE TYPE A