





EXISTING TOPOGRAPHICAL SURVEY
SCALE 1:100

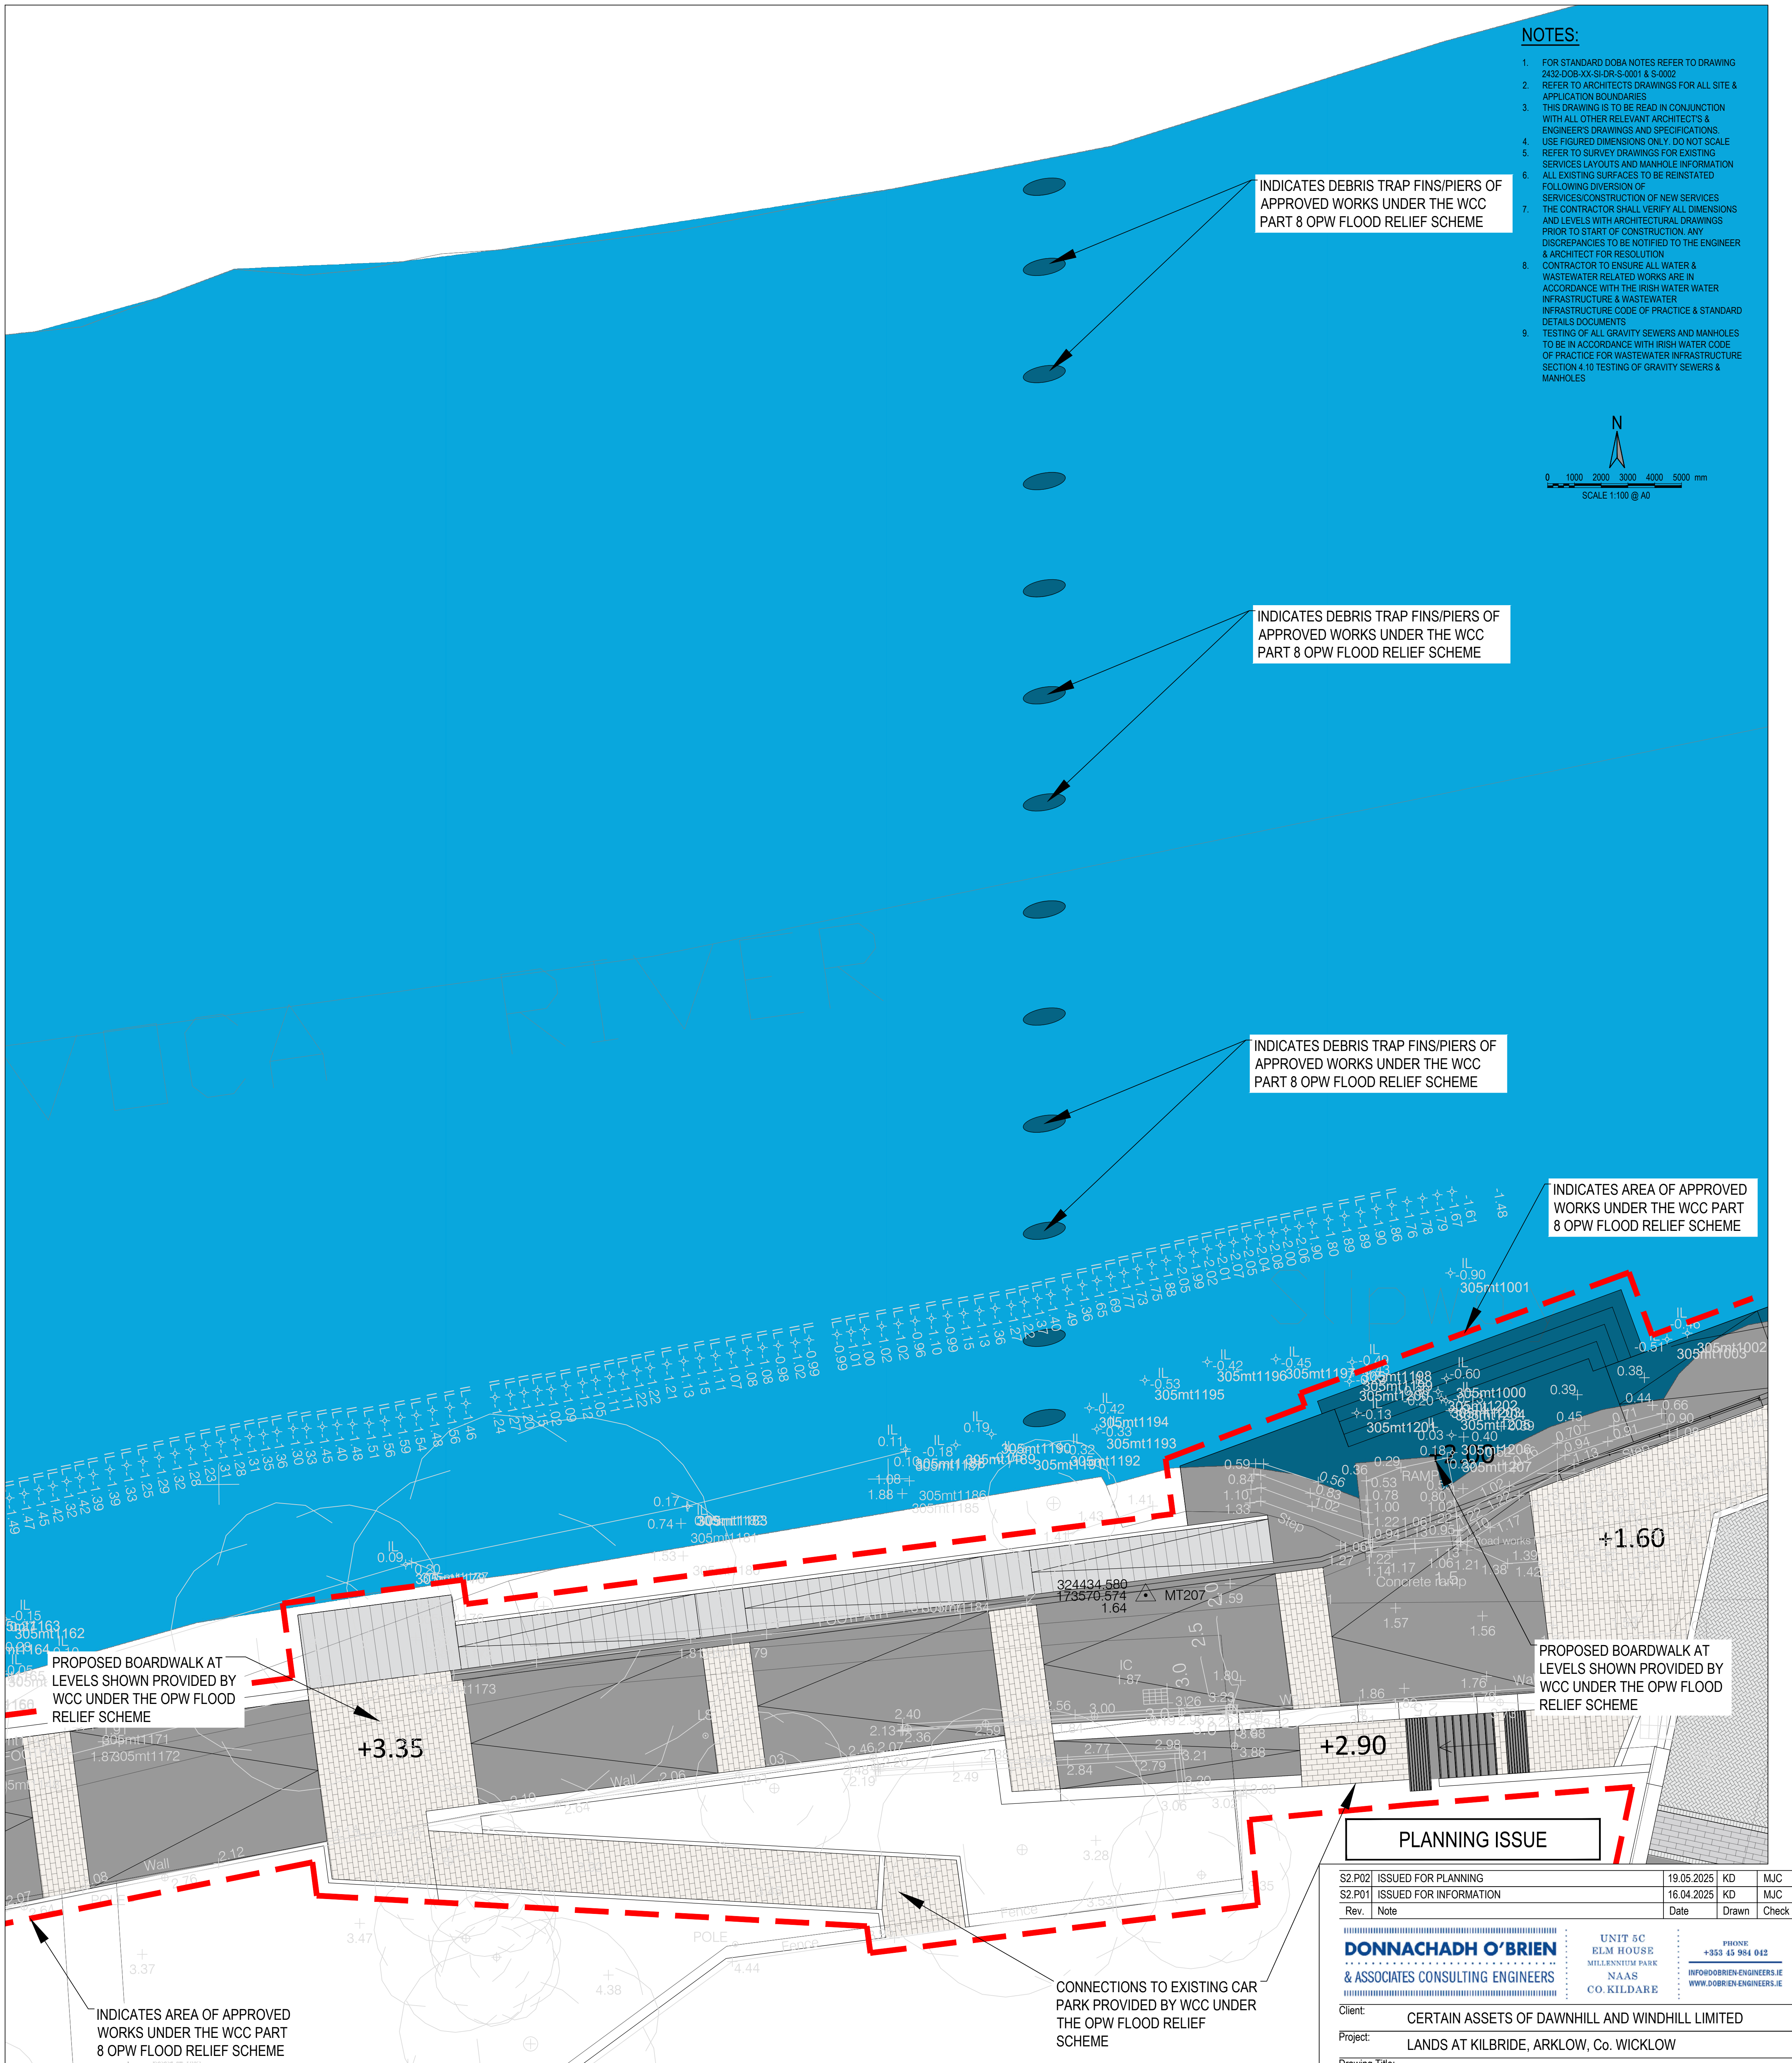

PROPOSED SOUTHERN BANK BOARDWALK AS PART OF THE APPROVED WICKLOW COUNTY
COUNCIL PART 8 APPLICATION FOR THE OPW FLOOD RELIEF SCHEME
SCALE 1:100

NOTES:

1. FOR STANDARD DOBA NOTES REFER TO DRAWING 2432-DOB-XX-SI-DR-C-001 & 002
2. REFER TO ARCHITECTS DRAWINGS FOR ALL SITE & APPLICATION BOUNDARIES
3. THIS DRAWING IS TO BE READ IN CONJUNCTION WITH ALL OTHER RELEVANT ARCHITECTS & ENGINEERS DRAWINGS AND SPECIFICATIONS.
4. USE FIGURED DIMENSIONS ONLY. DO NOT SCALE.
5. REFER TO SURVEY DRAWINGS FOR EXISTING SERVICES LAYOUTS AND MANHOLE INFORMATION.
6. ALL EXISTING SURFACES TO BE REINSTATED FOLLOWING DIVERSION OF SERVICES.
7. CONSTRUCTION OF NEW SERVICES: THE CONTRACTOR SHALL VERIFY ALL DIMENSIONS AND LEVELS WITH ARCHITECTURAL DRAWINGS PRIOR TO START OF CONSTRUCTION. ANY DISCREPANCIES TO BE NOTIFIED TO THE ENGINEER & ARCHITECT FOR RESOLUTION.
8. CONTRACTOR TO ENSURE ALL WATER & WASTEWATER RELATED WORKS ARE IN ACCORDANCE WITH THE IRISH WATER WATER INFRASTRUCTURE CODE OF PRACTICE & STANDARD DETAILS DOCUMENTS.
9. TESTING OF ALL GRAVITY SEWERS AND MANHOLES TO BE IN ACCORDANCE WITH IRISH WATER CODE OF PRACTICE FOR WASTEWATER INFRASTRUCTURE SECTION 4.10 TESTING OF GRAVITY SEWERS & MANHOLES.

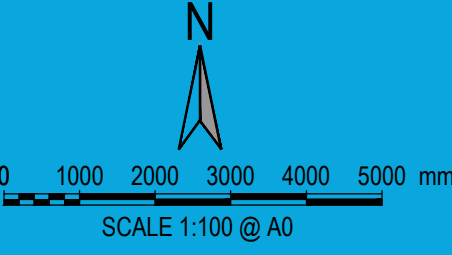

INDICATES DEBRIS TRAP FINS/PIERS OF APPROVED WORKS UNDER THE WCC PART 8 OPW FLOOD RELIEF SCHEME

INDICATES DEBRIS TRAP FINS/PIERS OF APPROVED WORKS UNDER THE WCC PART 8 OPW FLOOD RELIEF SCHEME

INDICATES DEBRIS TRAP FINS/PIERS OF APPROVED WORKS UNDER THE WCC PART 8 OPW FLOOD RELIEF SCHEME

INDICATES AREA OF APPROVED WORKS UNDER THE WCC PART 8 OPW FLOOD RELIEF SCHEME

PROPOSED BOARDWALK AT LEVELS SHOWN PROVIDED BY WCC UNDER THE OPW FLOOD RELIEF SCHEME

PROPOSED BOARDWALK AT LEVELS SHOWN PROVIDED BY WCC UNDER THE OPW FLOOD RELIEF SCHEME

PLANNING ISSUE

S2 P02	ISSUED FOR PLANNING	19.05.2025	KD	MJC
S2 P01	ISSUED FOR INFORMATION	16.04.2025	KD	MJC
Rev.	Note	Date	Drawn	Check
===== DONNACHADH O'BRIEN & ASSOCIATES CONSULTING ENGINEERS =====		UNIT 5 C ELM HOUSE MILLINGTON PARK NAAS CO. KILDARE		
		PHONE: +353 45 994 612 INFORMATION@ENGINEERS IE WWW.COBENENGINEERS IE		

Client: CERTAIN ASSETS OF DAWN HILL AND WINDHILL LIMITED					
Project: LANDS AT KILBRIDE, ARKLOW, Co. WICKLOW					
Drawing Title: EXISTING AND PROPOSED WORKS BY WCC					
Drawn By: AK	Checked By: DOB	Approved By: DOB	Date: 07.04.2025	Scale: 1:100	Sheet Size: A0
Project Number: DOBA2432		Drawing Number: 2432-DOB-XX-SI-DR-C-0910		Status Code: S2	Rev Number: P02