


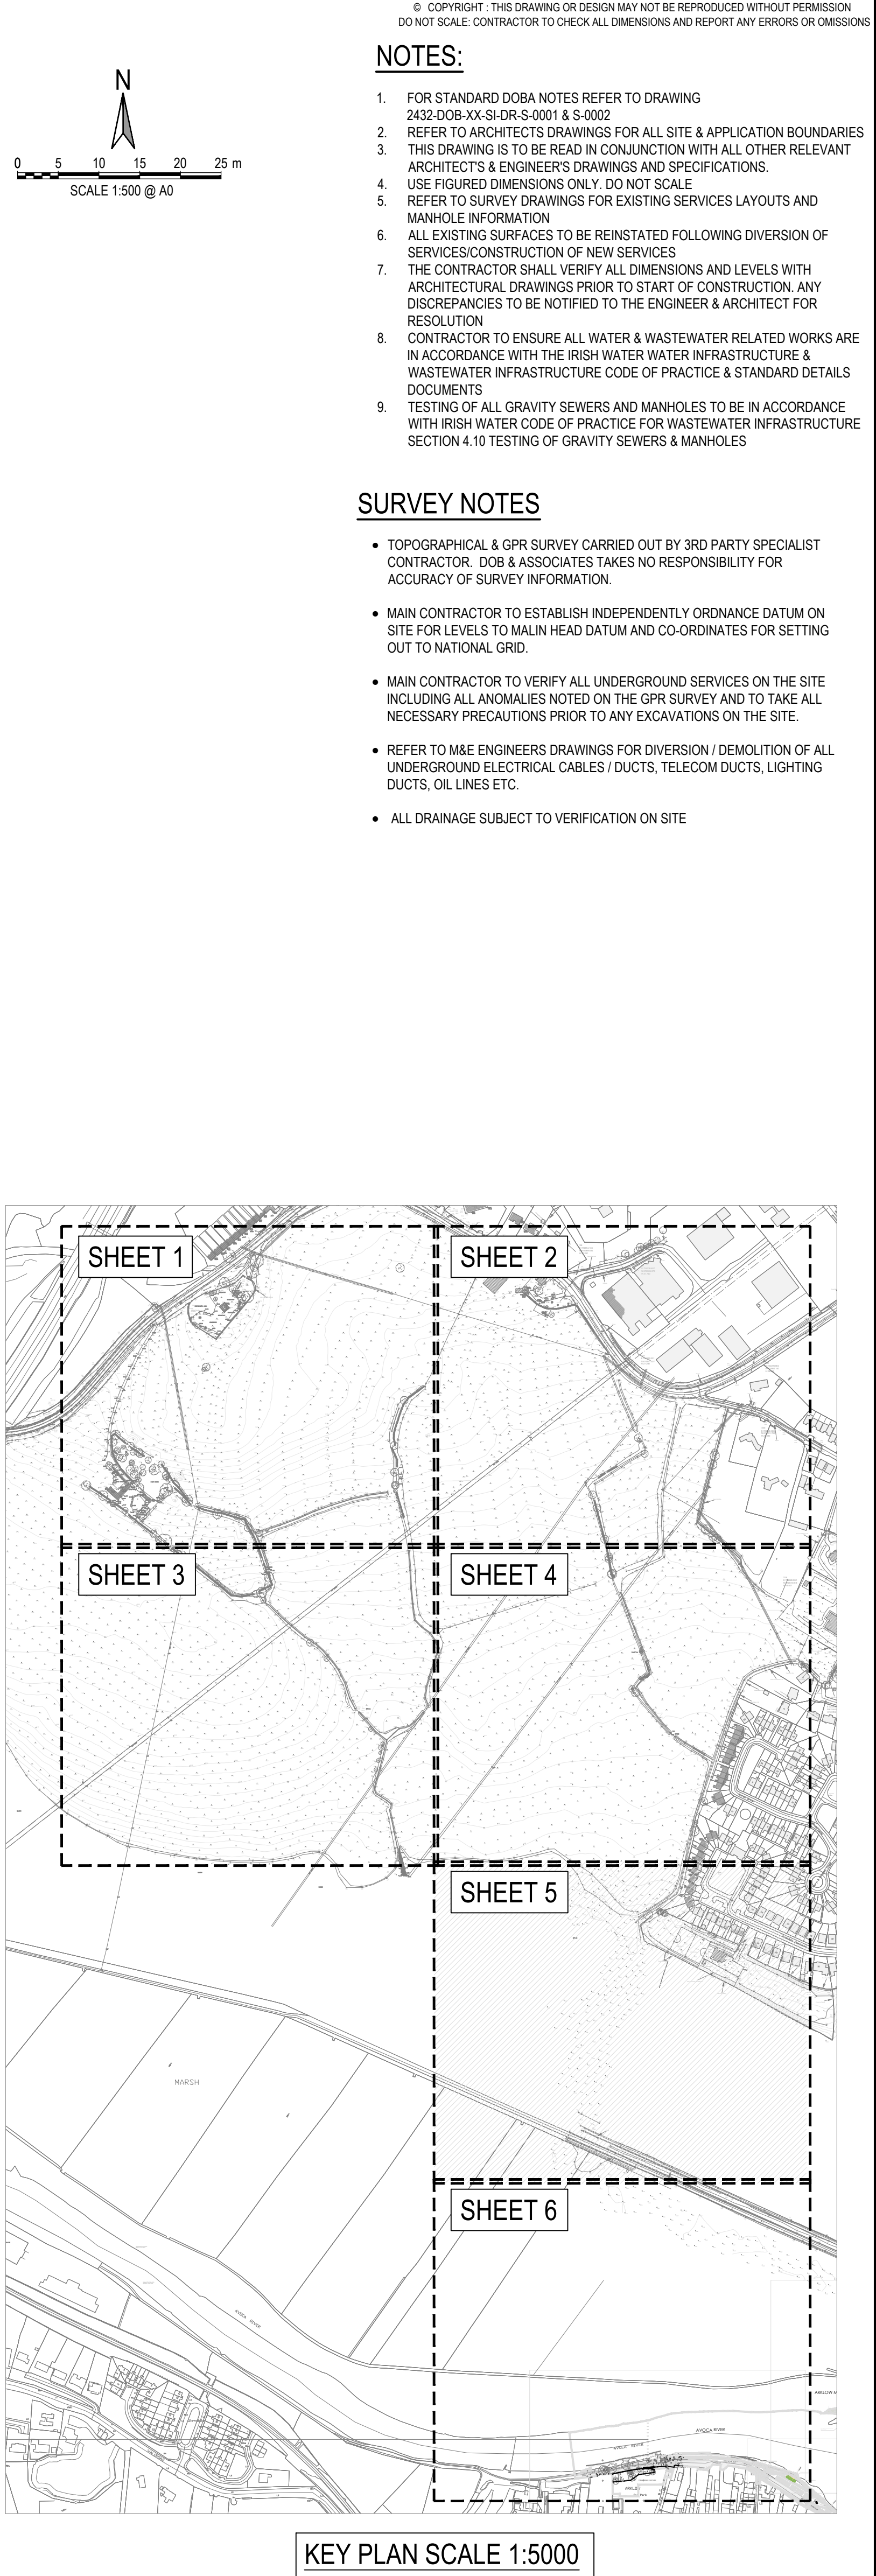

SZ P06	ISSUED FOR PLANNING	19.05.2025	KD	M/C
SZ P04	ISSUED FOR INFORMATION	16.04.2025	KD	M/C
SZ P03	ISSUED FOR UI/CE EIRANN SoDA APPROVAL	31.03.2025	KD	M/C
SZ P02	ISSUED FOR S32B	25.10.2024	KD	M/C
SZ P01	DRAFT ISSUE	18.10.2024	NQ	M/C
Rev.	Note	Date	Drawn	Check



DONNACHADH O'BRIEN
& ASSOCIATES CONSULTING ENGINEERS

UNIT C
ELM HOUSE
MILLENNIUM PARK
NAAS
CO. KILDARE

P +353 45 984 042
info@oobe.ie
www.oobe.ie

Client: CERTAIN ASSETS OF DAWNHIILL AND WINDHILL LIMITED					
Project: LANDS AT KILBRIDE, ARKLOW, CO. WICKLOW					
Drawing Title: EXISTING SITE LAYOUT SHEET 5					
Drawn By: KD	Checked By: PD	Approved By: DOB	Date: OCT '24	Scale: 1:500	Sheet A0
Project Number: DOB24232			Drawing Number: 2432-DOB- XX-SI- DR-C-0005		Status Code: S4 Rev Number: P05