


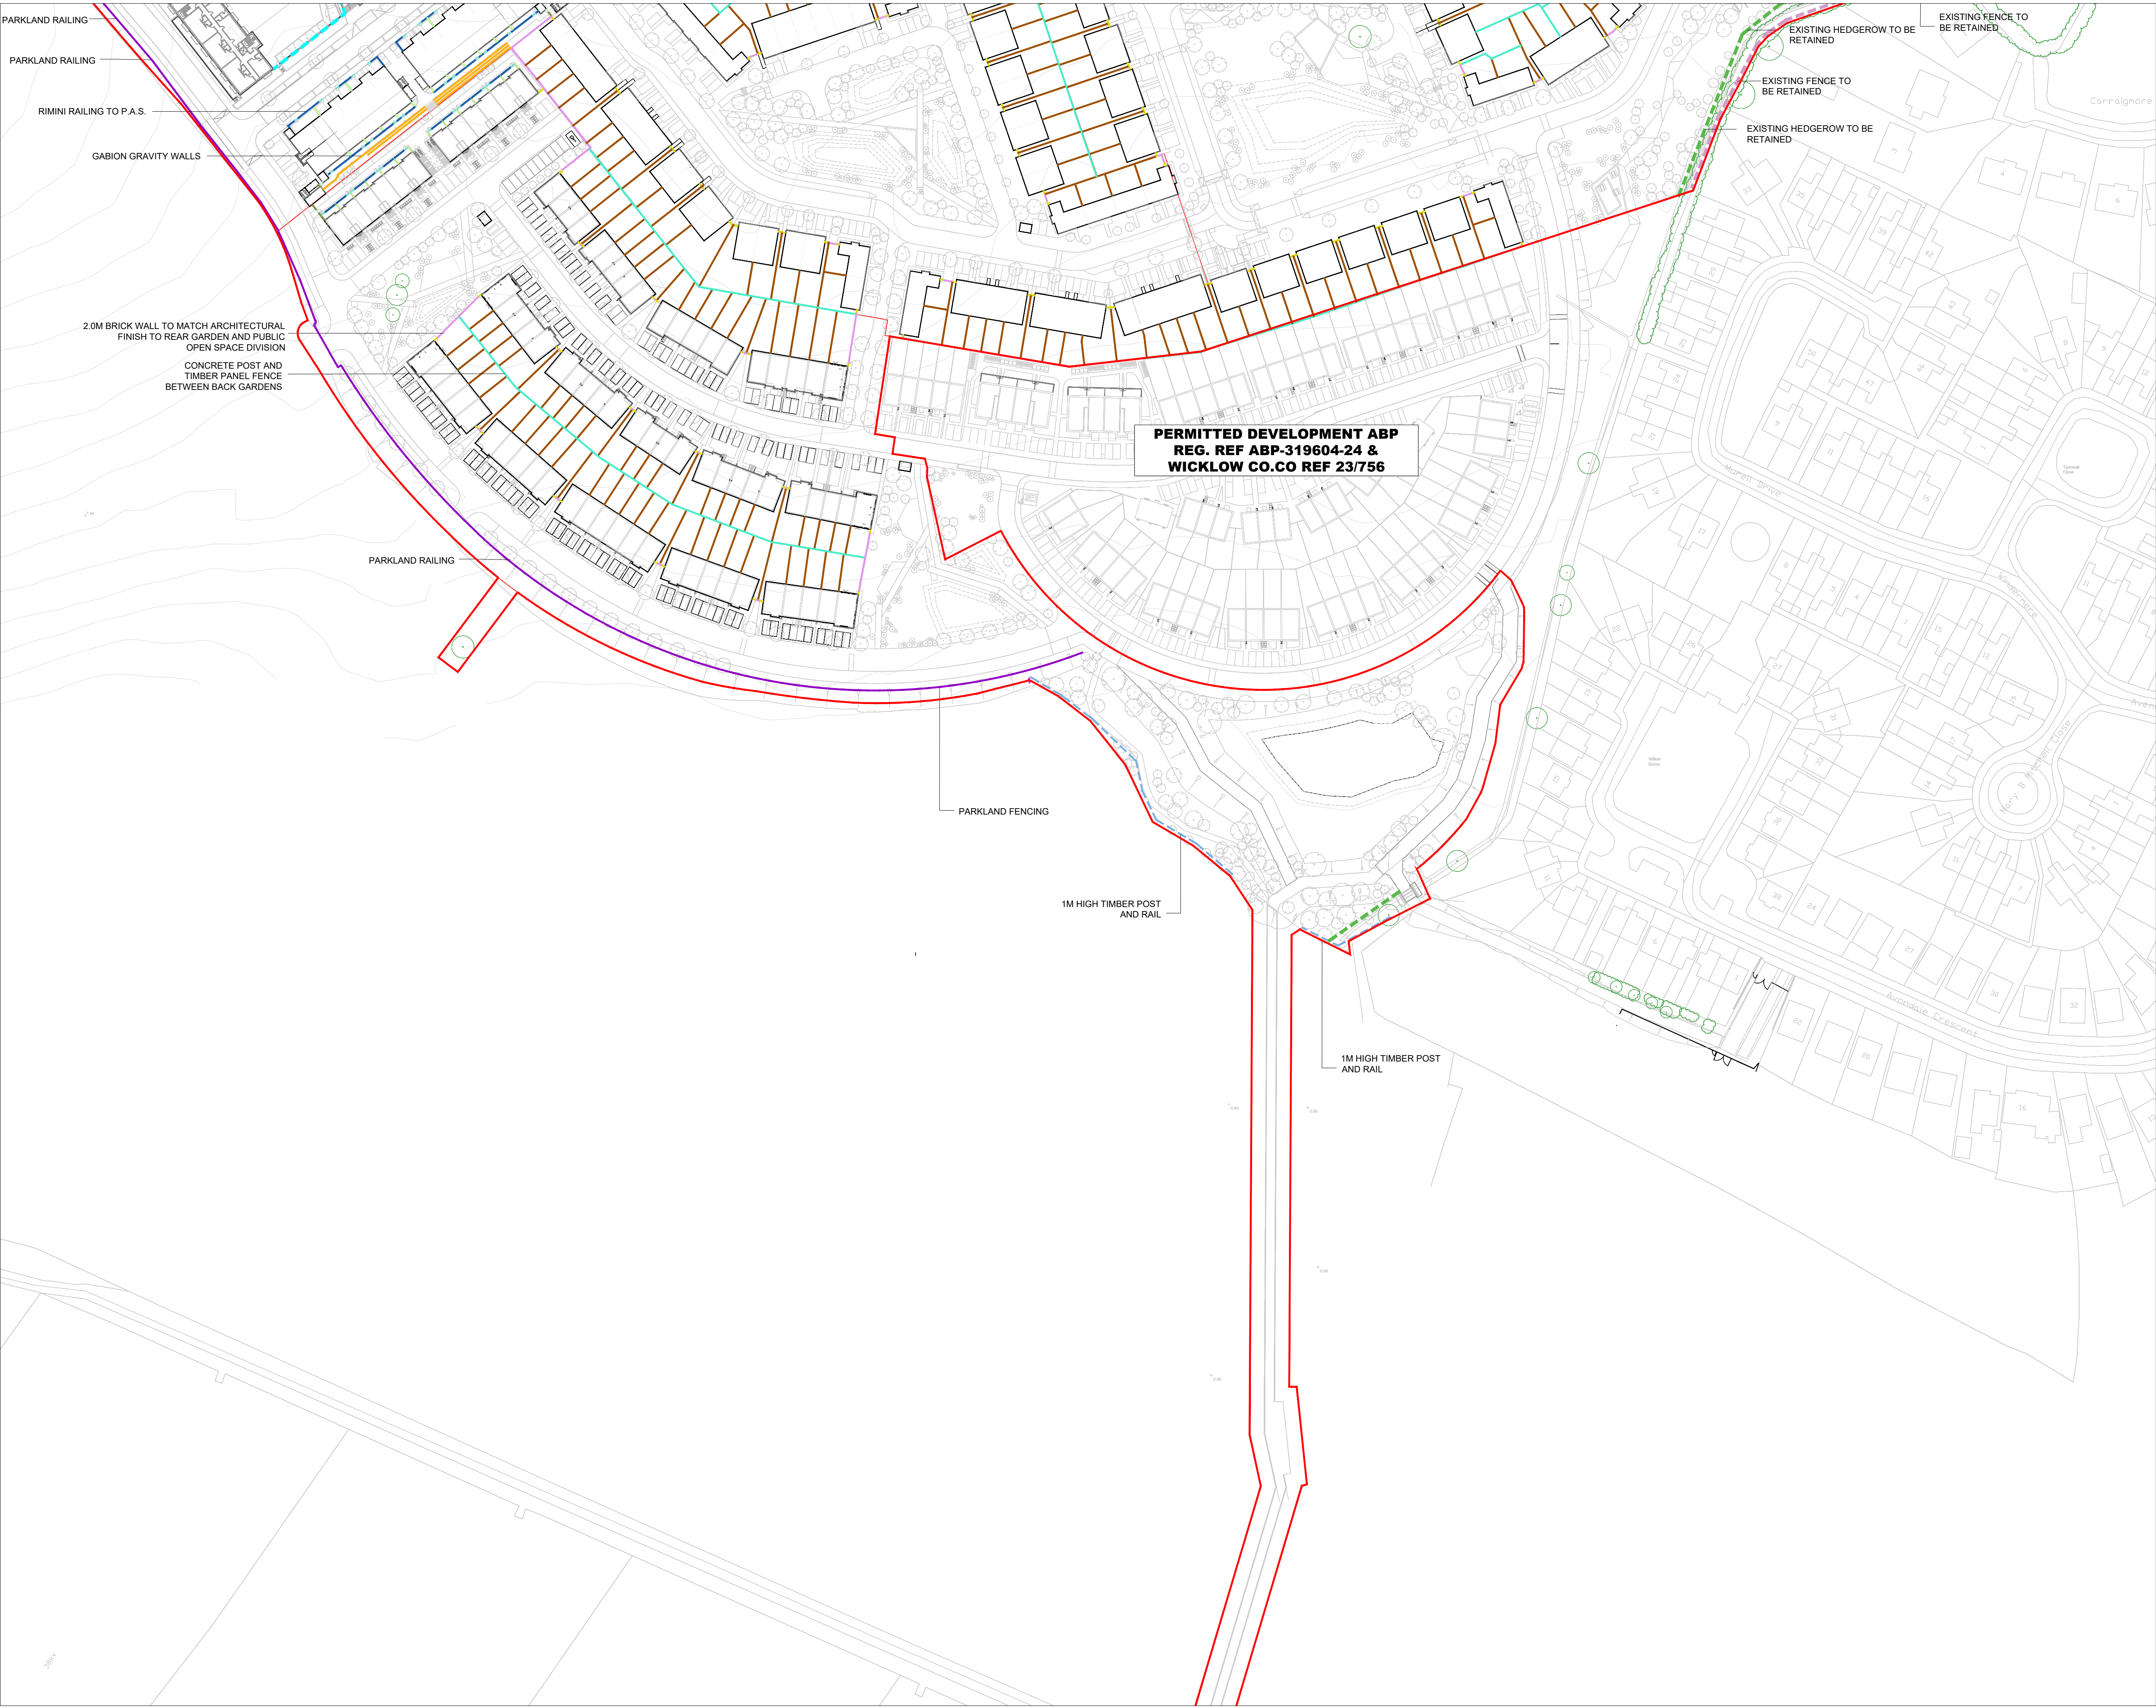

NOTE
ALL DIMENSIONS TO BE CHECKED ON SITE
NO DIMENSIONS TO BE SCALED FROM THIS DRAWING
THIS DRAWING IS TO BE READ IN CONJUNCTION WITH
RELEVANT CONSULTANTS DRAWINGS
NO PART OF THIS DOCUMENT MAY BE RE-PRODUCED OR
TRANSMITTED IN ANY FORM OR STORED IN ANY RETRIEVAL
SYSTEM OR OF ANY NATURE WITHOUT THE WRITTEN PERMISSION
OF THE LANDSCAPE ARCHITECT AS COPYRIGHT HOLDER EXCEPT
AS AGREED FOR USE ON THE PROJECT FOR WHICH THE
DOCUMENT WAS ORIGINALLY ISSUED

APPLICANT:
Certain Assets of Dawnhill and Windhill Limited

ARCHITECTS:

LEGEND: BOUNDARY TREATMENT PLAN

- SITE BOUNDARY**
- 2m HIGH BRICK CLAD BLOCK WALL AND PIERS**
 - TYPE: BLOCK WORK (SOLID)
 - SIZE: WALL @ VARIES(L) x 328(W) x 2000(H)mm
 - PIERS @ 400(W) x 450(H)mm TO INSIDE OF WALL
 - COLOUR: TO MATCH BUILDING'S ELEVATION
 - FINISH: BRICK CLADDING TO MATCH BUILDING'S ELEVATION / FAIR-FACED
- 2m HIGH DOUBLE SIDED TIMBER PANEL FENCE**
 - TYPE: PRE-CAST CONCRETE H POSTS WITH TIMBER PANELS
 - COLOUR: NATURAL TIMBER
- 2m HIGH CONCRETE POST AND TIMBER PANEL FENCE WITH CONCRETE BASE**
 - TYPE: PRE-CAST CONCRETE H POSTS WITH DOUBLE-SIDED HIT & MISS TIMBER PANELS AND PRE-CAST CONCRETE BASE PANELS
 - SIZE: H POST @ 100(W) x 130(D)mm, TIMBER PANEL @ 180(W) x 1600(H)mm, BASE PANEL @ 1600(L) x 50(W) x 300(D)mm
 - COLOUR: NATURAL TIMBER
- 1m PARKLAND RAILING**
 - TYPE: MILD STEEL
 - SIZE: VARIES(L) x 50(W) x 900(H)mm
 - COLOUR: RAL 7015 SLATE GREY
 - FINISH: GALVANISED & POWDER COATED
- GABION GRAVITY WALLS**
 - HEIGHT: VARIES
- 1.2m HIGH RIMINI STYLE RAILING**
 - TYPE: RIMINI STYLE, MILD STEEL
 - SIZE: VARIES(L) x 60(W) x 1200(H)mm
 - COLOUR: RAL 7015 SLATE GREY
 - FINISH: GALVANISED & POWDER COATED
- 1.8m HIGH DIVIDING SCREEN**
 - TYPE: ALUMINIUM FRAMING & COMPOSITE CLADDING
 - SCREEN
 - SIZE: 3600(L) x 135(W) x 250(D)mm
 - COLOUR: TO BE CONFIRMED
 - FINISH: EVER-DECK BY TERANNA OR SIMILAR APPROVED
- 1.2m HIGH BOW-TOP RAILING**
 - TYPE: BOW-TOP, MILD STEEL
 - SIZE: VARIES(L) x 80(W) x 1200(H)mm
 - COLOUR: RAL 3009 OXIDE RED
 - FINISH: GALVANISED & POWDER COATED
- GATE TO BACK GARDENS**
- GATE TO COMMUNITY AREAS**
- GATE TO PRIVATE AMENITY SPACES**
- 1.8M HIGH PALADIN FENCE (PART OF KILBRIDE SCHOOL CAMPUS APPLICATION)**
- 1.8M STREET FENCE ON 300MM WALL WITH VEHICULAR GATES AND 1.8M SOLID WALL ON EACH SIDE (PART OF KILBRIDE SCHOOL CAMPUS APPLICATION) DELIVERED BY DEPARTMENT OF EDUCATION APPROVED UNDER REG. REF. 22213**
- 1.8M STREET FENCE ON 300MM WALL WITH PEDESTRIAN GATES (PART OF KILBRIDE SCHOOL CAMPUS APPLICATION) DELIVERED BY DEPARTMENT OF EDUCATION APPROVED UNDER REG. REF. 22213**
- 0.8M RAILING ON 0.2M BLOCK WALL BETWEEN FRONT GARDENS AND TO FRONT GARDENS AND POS DIVISION**
- 1M HIGH TIMBER POST AND RAIL (PROPOSED AND PART OF THE PREVIOUSLY GRANTED APPLICATION)**
- 1M HIGH TIMBER POST AND RAIL (PROPOSED AND PART OF THE PREVIOUSLY GRANTED APPLICATION)**
- EXISTING HEDGEROW TO BE RETAINED**
- WALL TO CRESH PLAY AREA - REFER TO ARCHITECTS DRAWINGS**

REFERENCE: THIS DRAWING IS NOT FOR CONSTRUCTION

REVISIONS:

Job No.	14A1A	Drawn By	AC, WK
Dwg No.	L1-101_2	Checked By	JM
Scale	1:1000	Date	MAY 2025

JOB DESCRIPTION

Site	Kilbride, Arklow, Co. Wicklow
Project	Mixed Use Development at Kilbride, Arklow, PHASE 1
Title	BOUNDARY TREATMENT PLAN SHEET 2 OF 2