

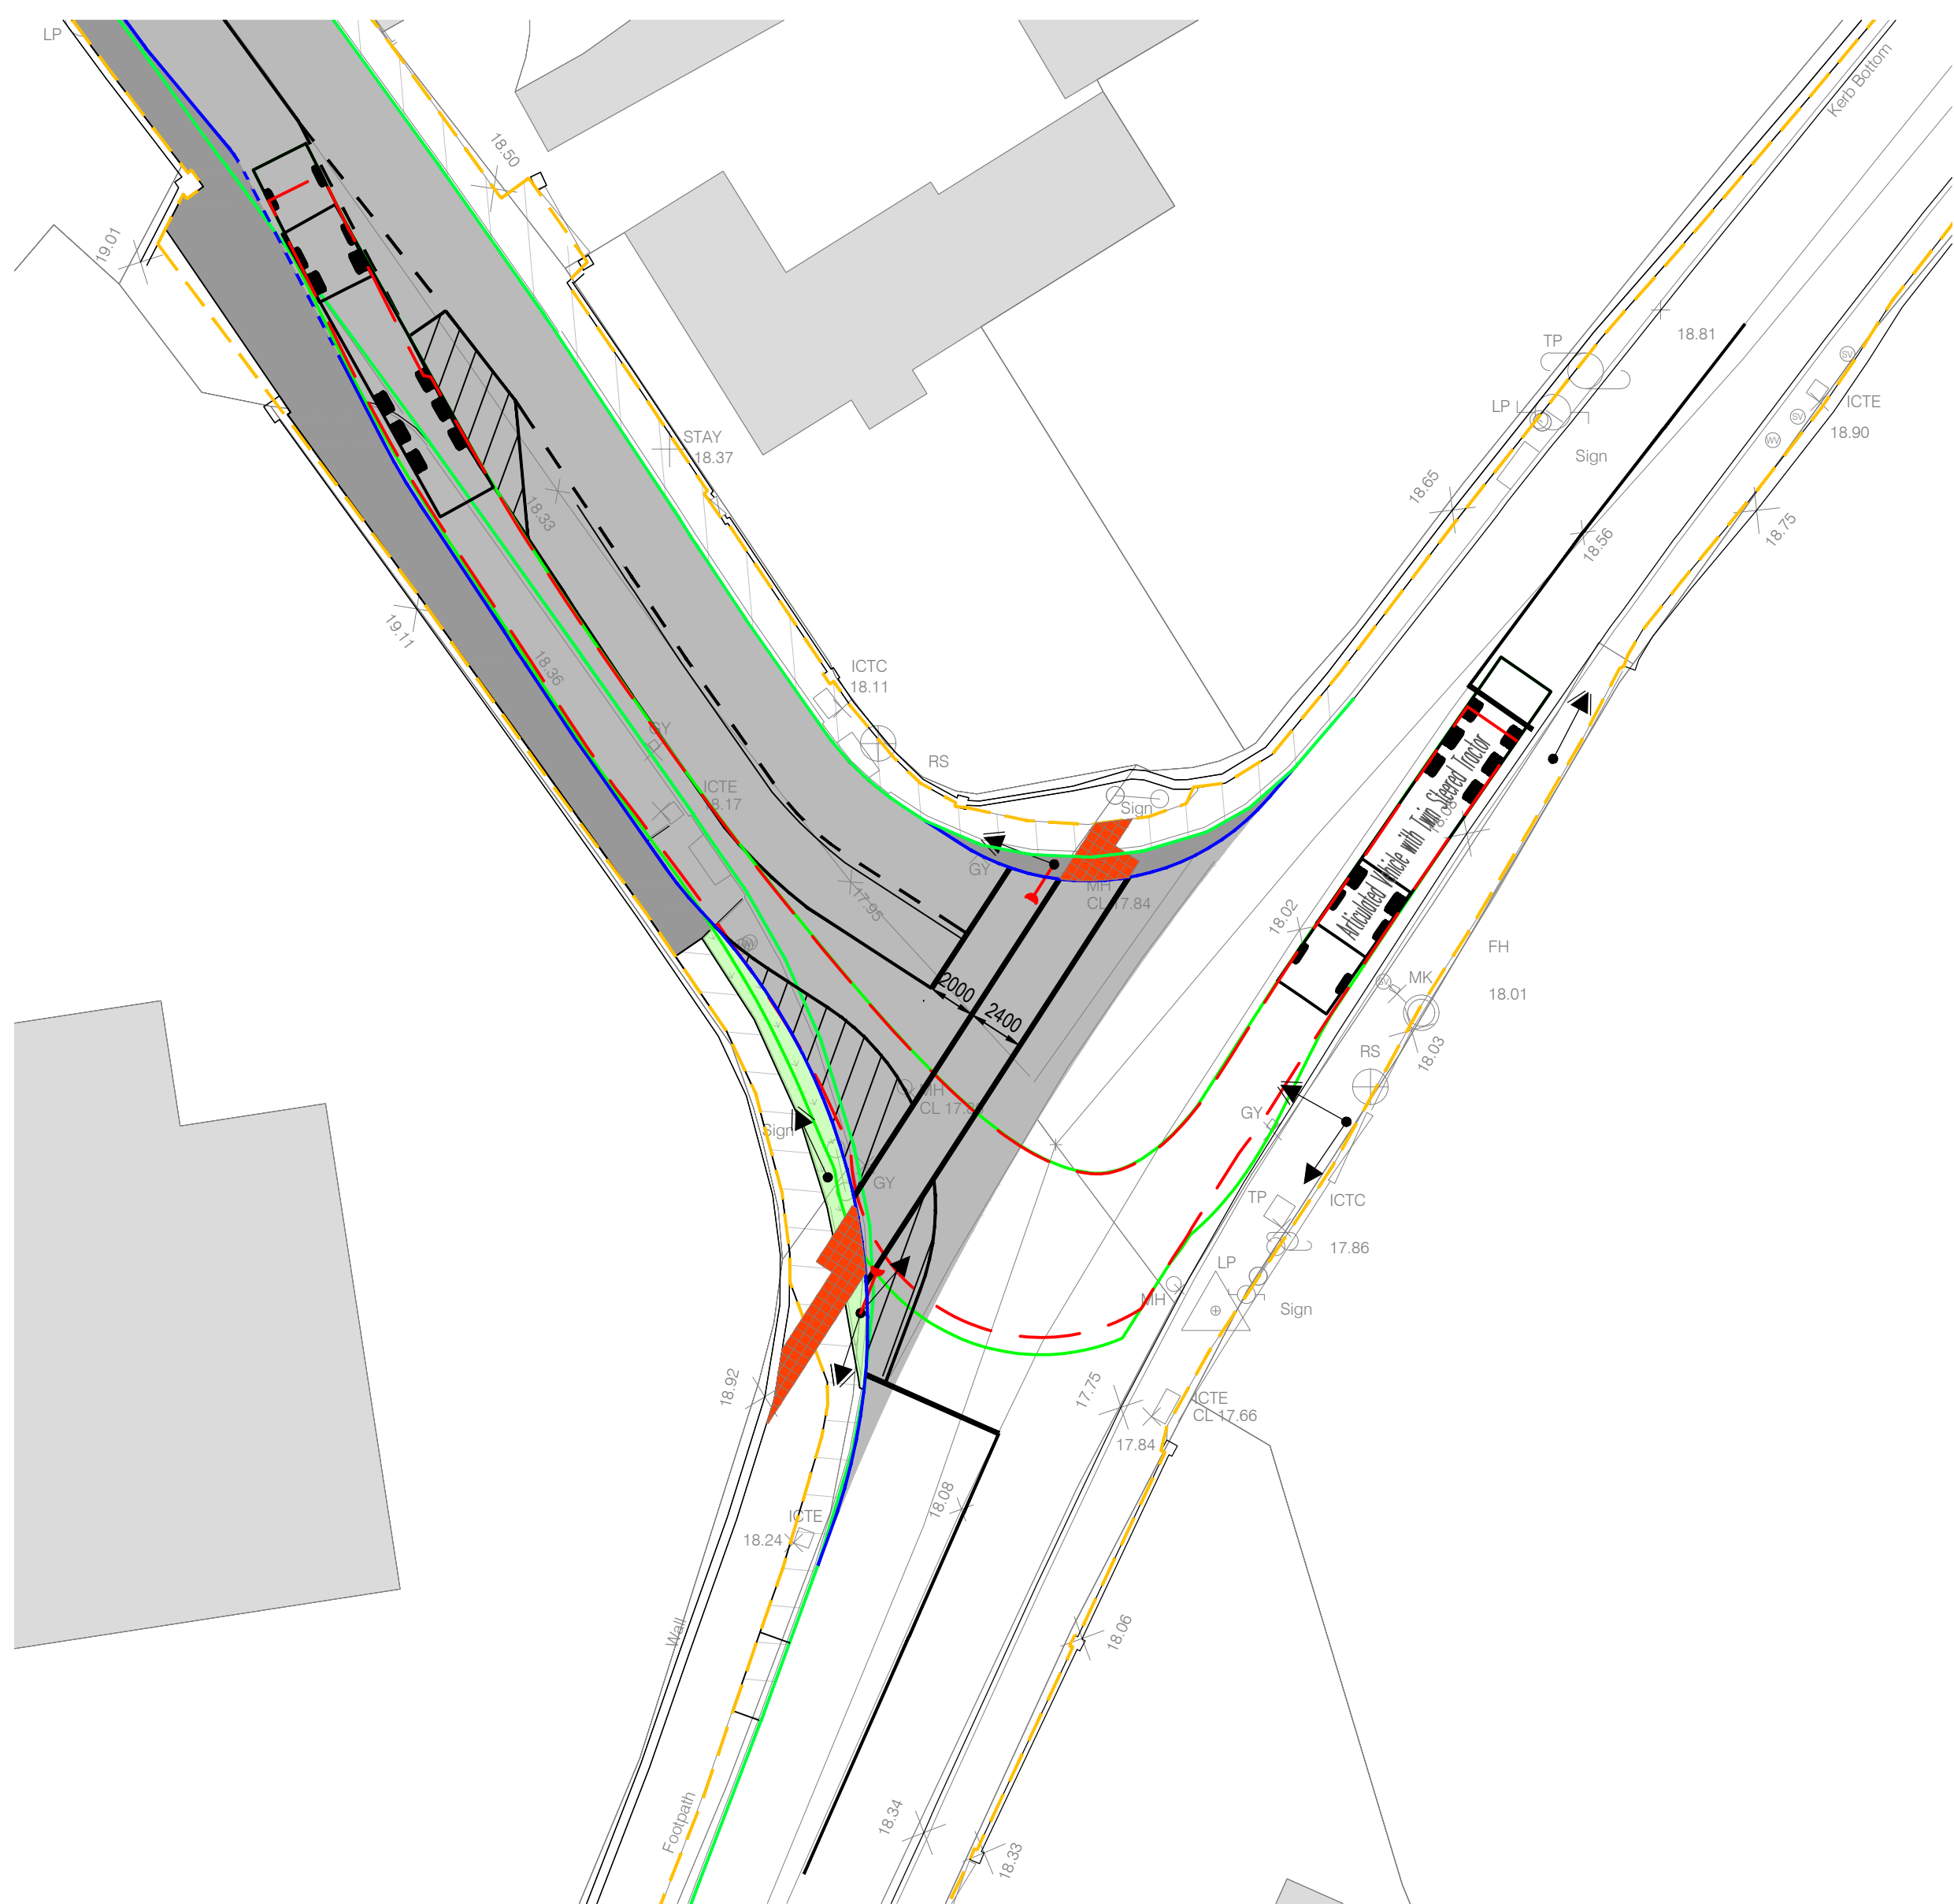


- FOR STANDARD DATA BOOKS REFER TO DRAWING
2432-000-XX-DR-5001 & S-5002
REFER TO ARCHITECTS' CLIENTS DRAWINGS FOR ALL SITE &
APPLICATION BOUNDARIES
THIS DRAWING IS TO BE READ IN CONJUNCTION WITH ALL OTHER
RELEVANT ARCHITECTS & ENGINEERS DRAWINGS AND SPECIFICATIONS
USE THE FOLLOWING DIMENSIONS TO DETERMINE THE LOCATION OF
REFER TO SURVEY DRAWINGS FOR EXISTING SERVICES LAYOUTS AND
MANHOLE INFORMATION
ALL EXISTING SERVICES TO BE DEINSTALLED FOLLOWING DIVERSION OF
SERVICES CONSTRUCTION OF NEW SERVICES
THE CONTRACTOR SHALL VERIFY ALL DIMENSIONS AND LEVELS WITH
ARCHITECTURAL DRAWINGS PRIOR TO START OF CONSTRUCTION. ANY
DISCREPANCIES ARE TO BE NOTIFIED TO THE ENGINEER / ARCHITECT FOR
RESOLUTION
CONTRACTOR TO ENSURE ALL WATER & WASTEWATER RELATED WORKS
ARE IN ACCORDANCE WITH THE RISHN WATERWAY INFRASTRUCTURE
CODE OF PRACTICE & WATERWAY INFRASTRUCTURE CODE OF PRACTICE & STANDARD
DETAILS DOCUMENTS

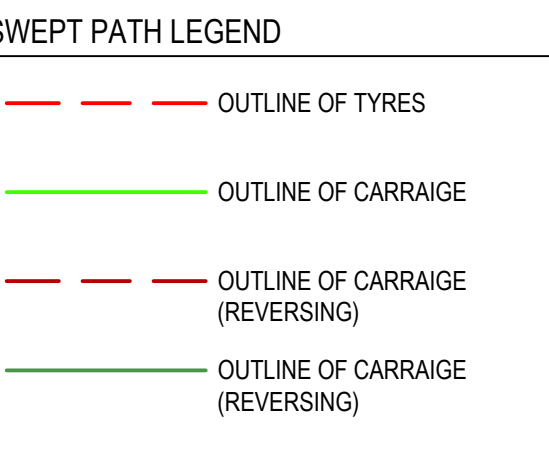


VEHICLE TRACKING - HGV ACCESS JUNCTION ENTRY

SCALE 1:250

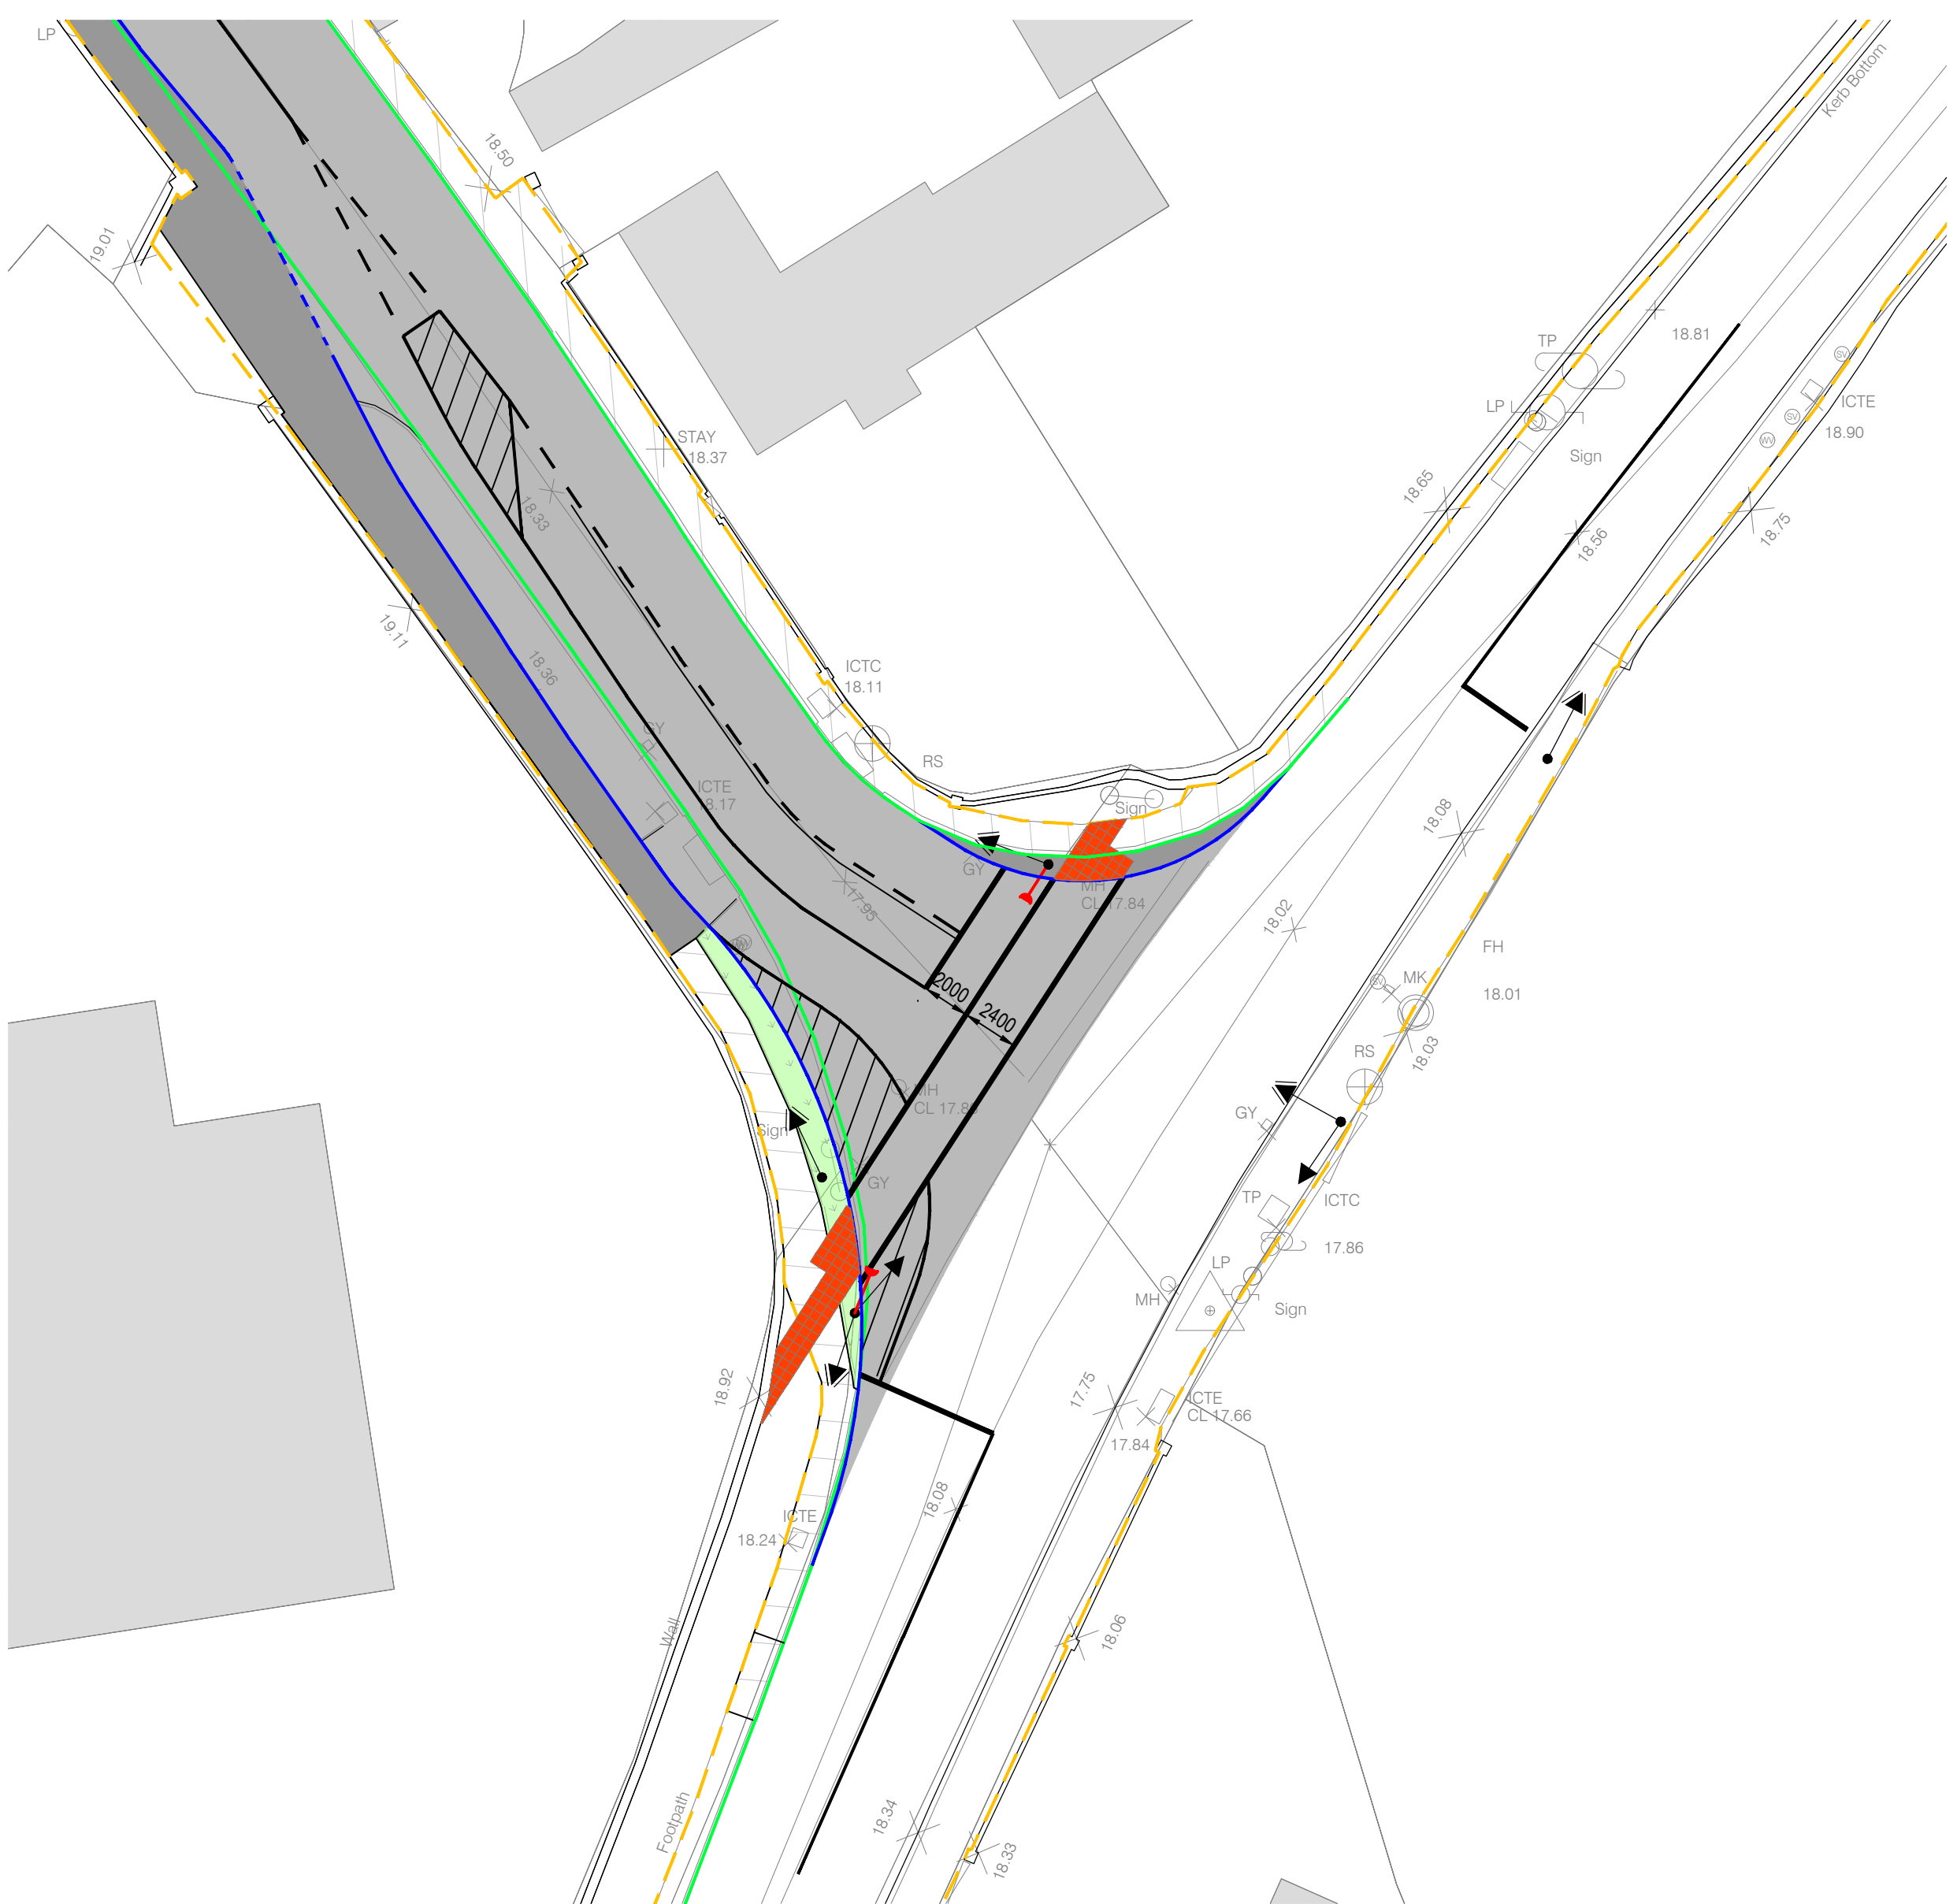


VEHICLE TRACKING - HGV ACCESS JUNCTION EXIT

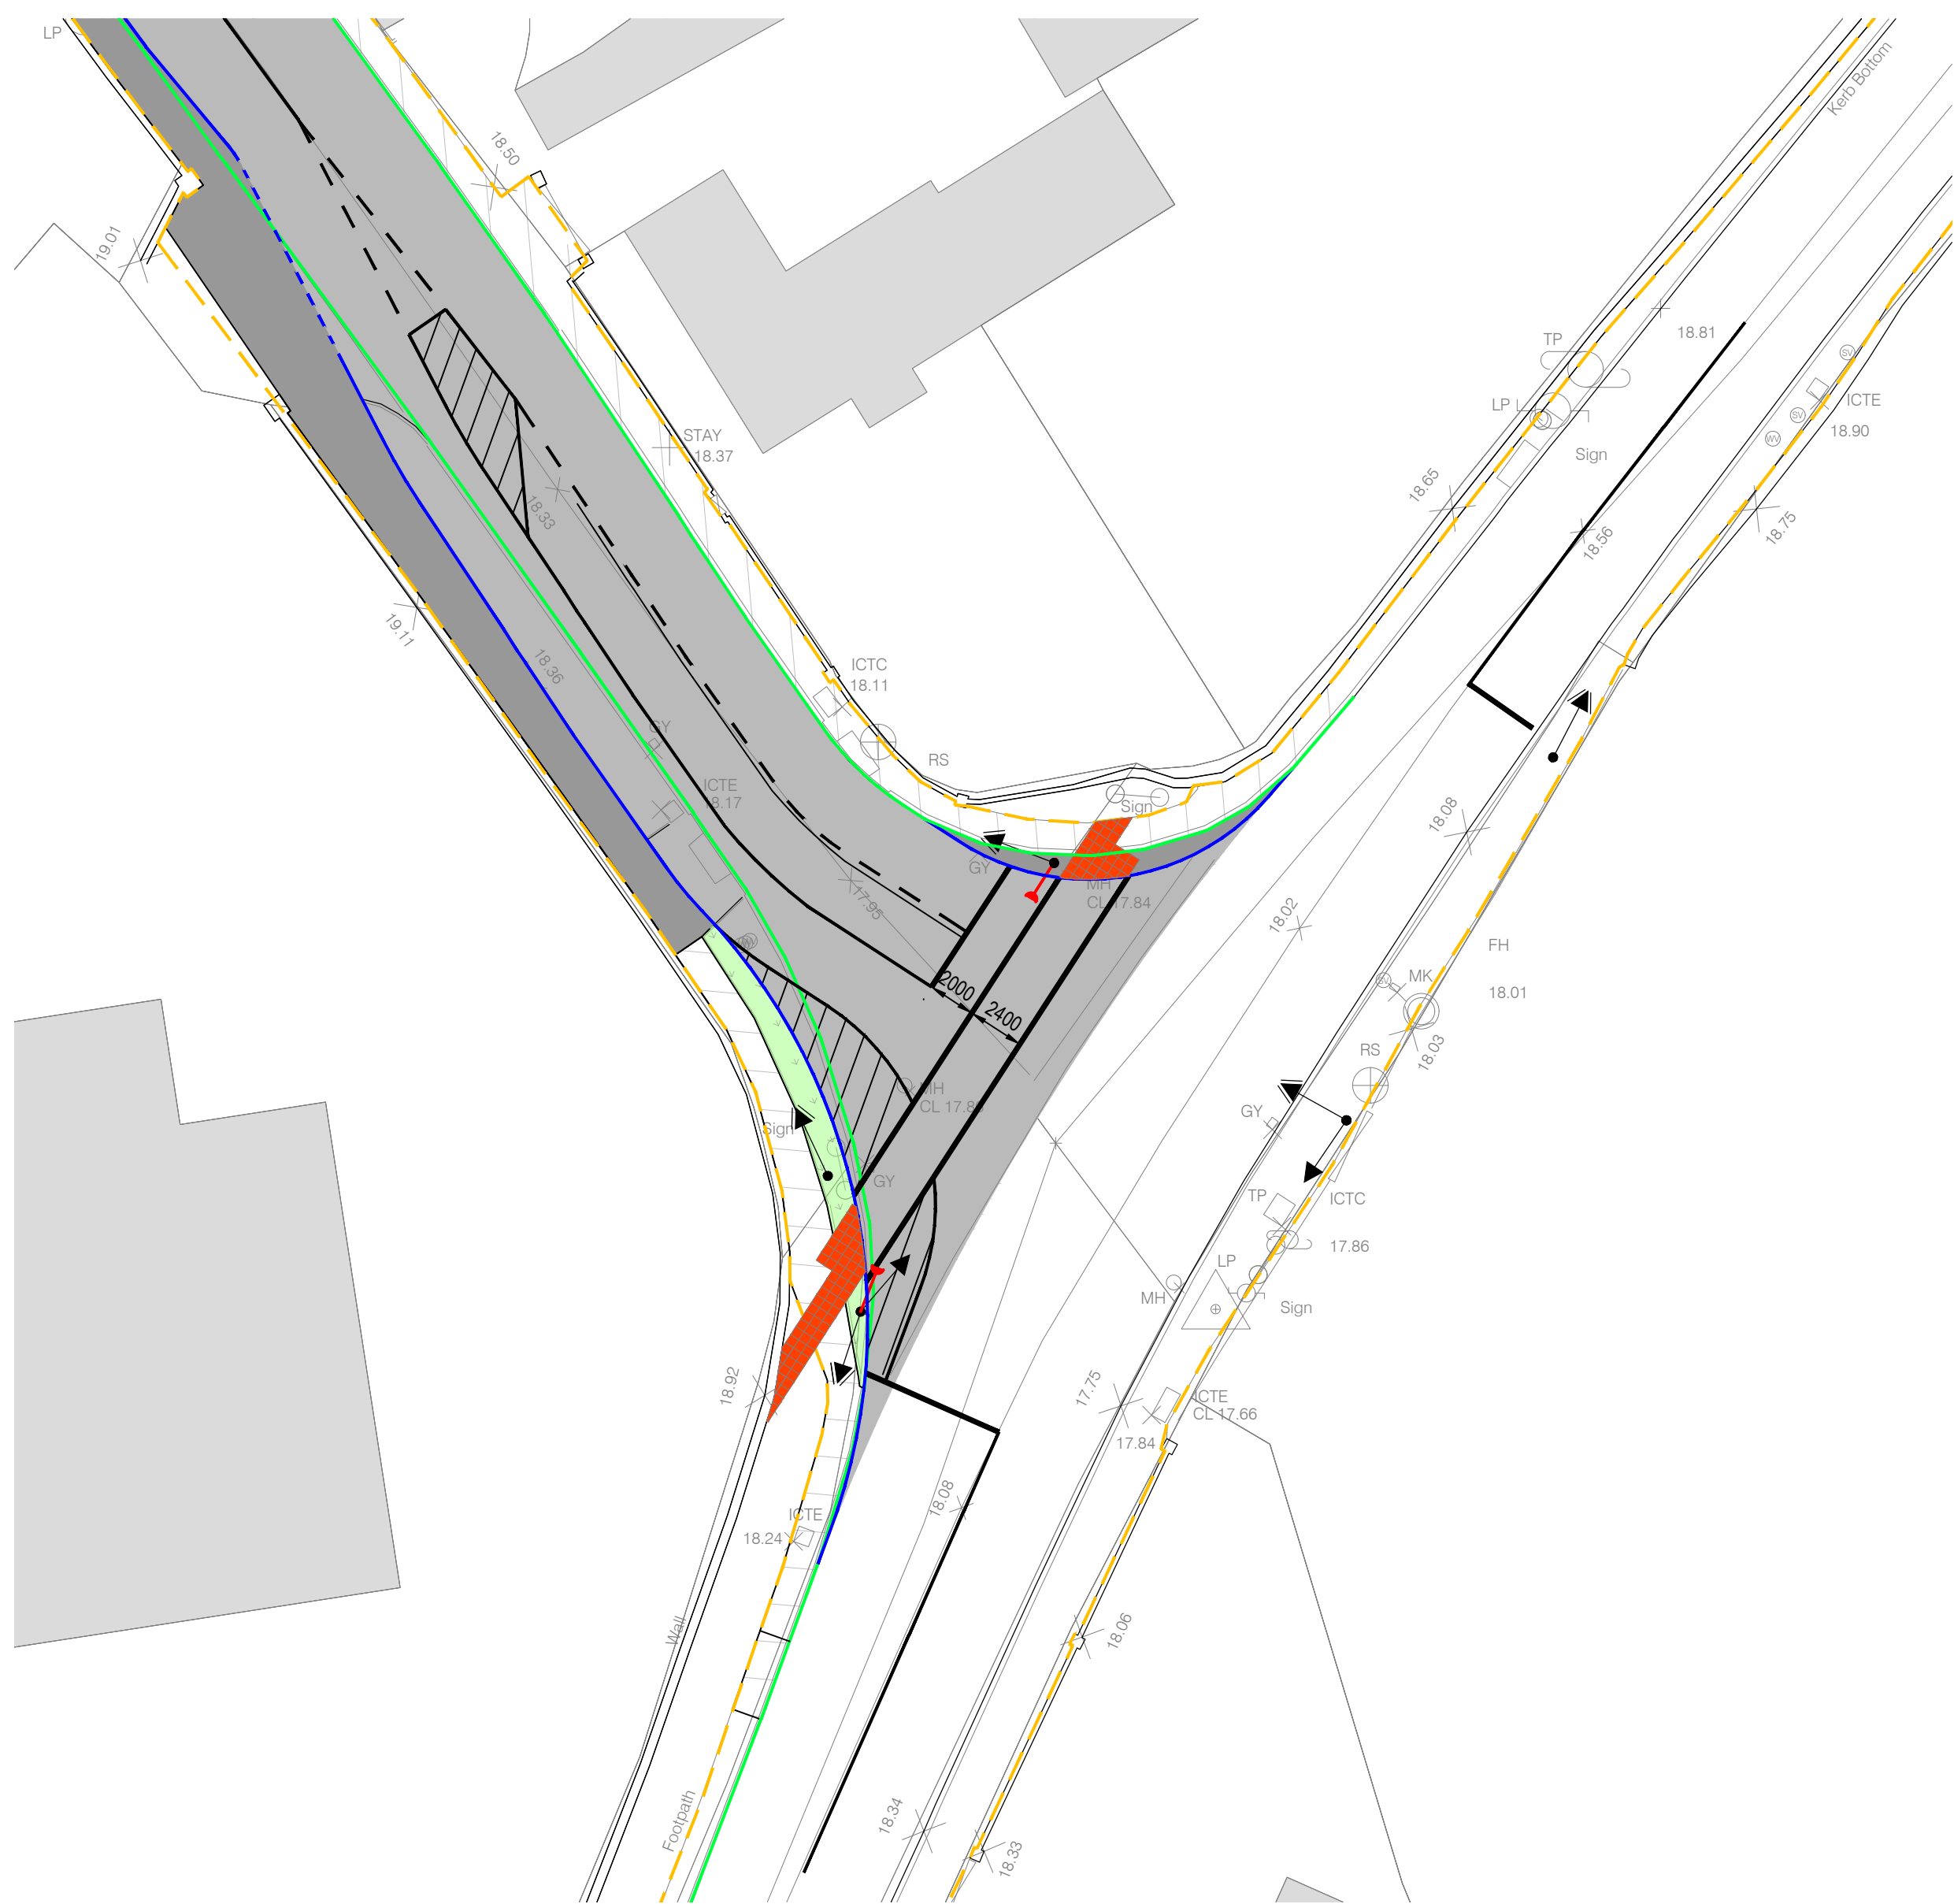


VEHICLE TRACKING - REFUSE ACCESS JUNCTION ENTRY

SCALE 1:250

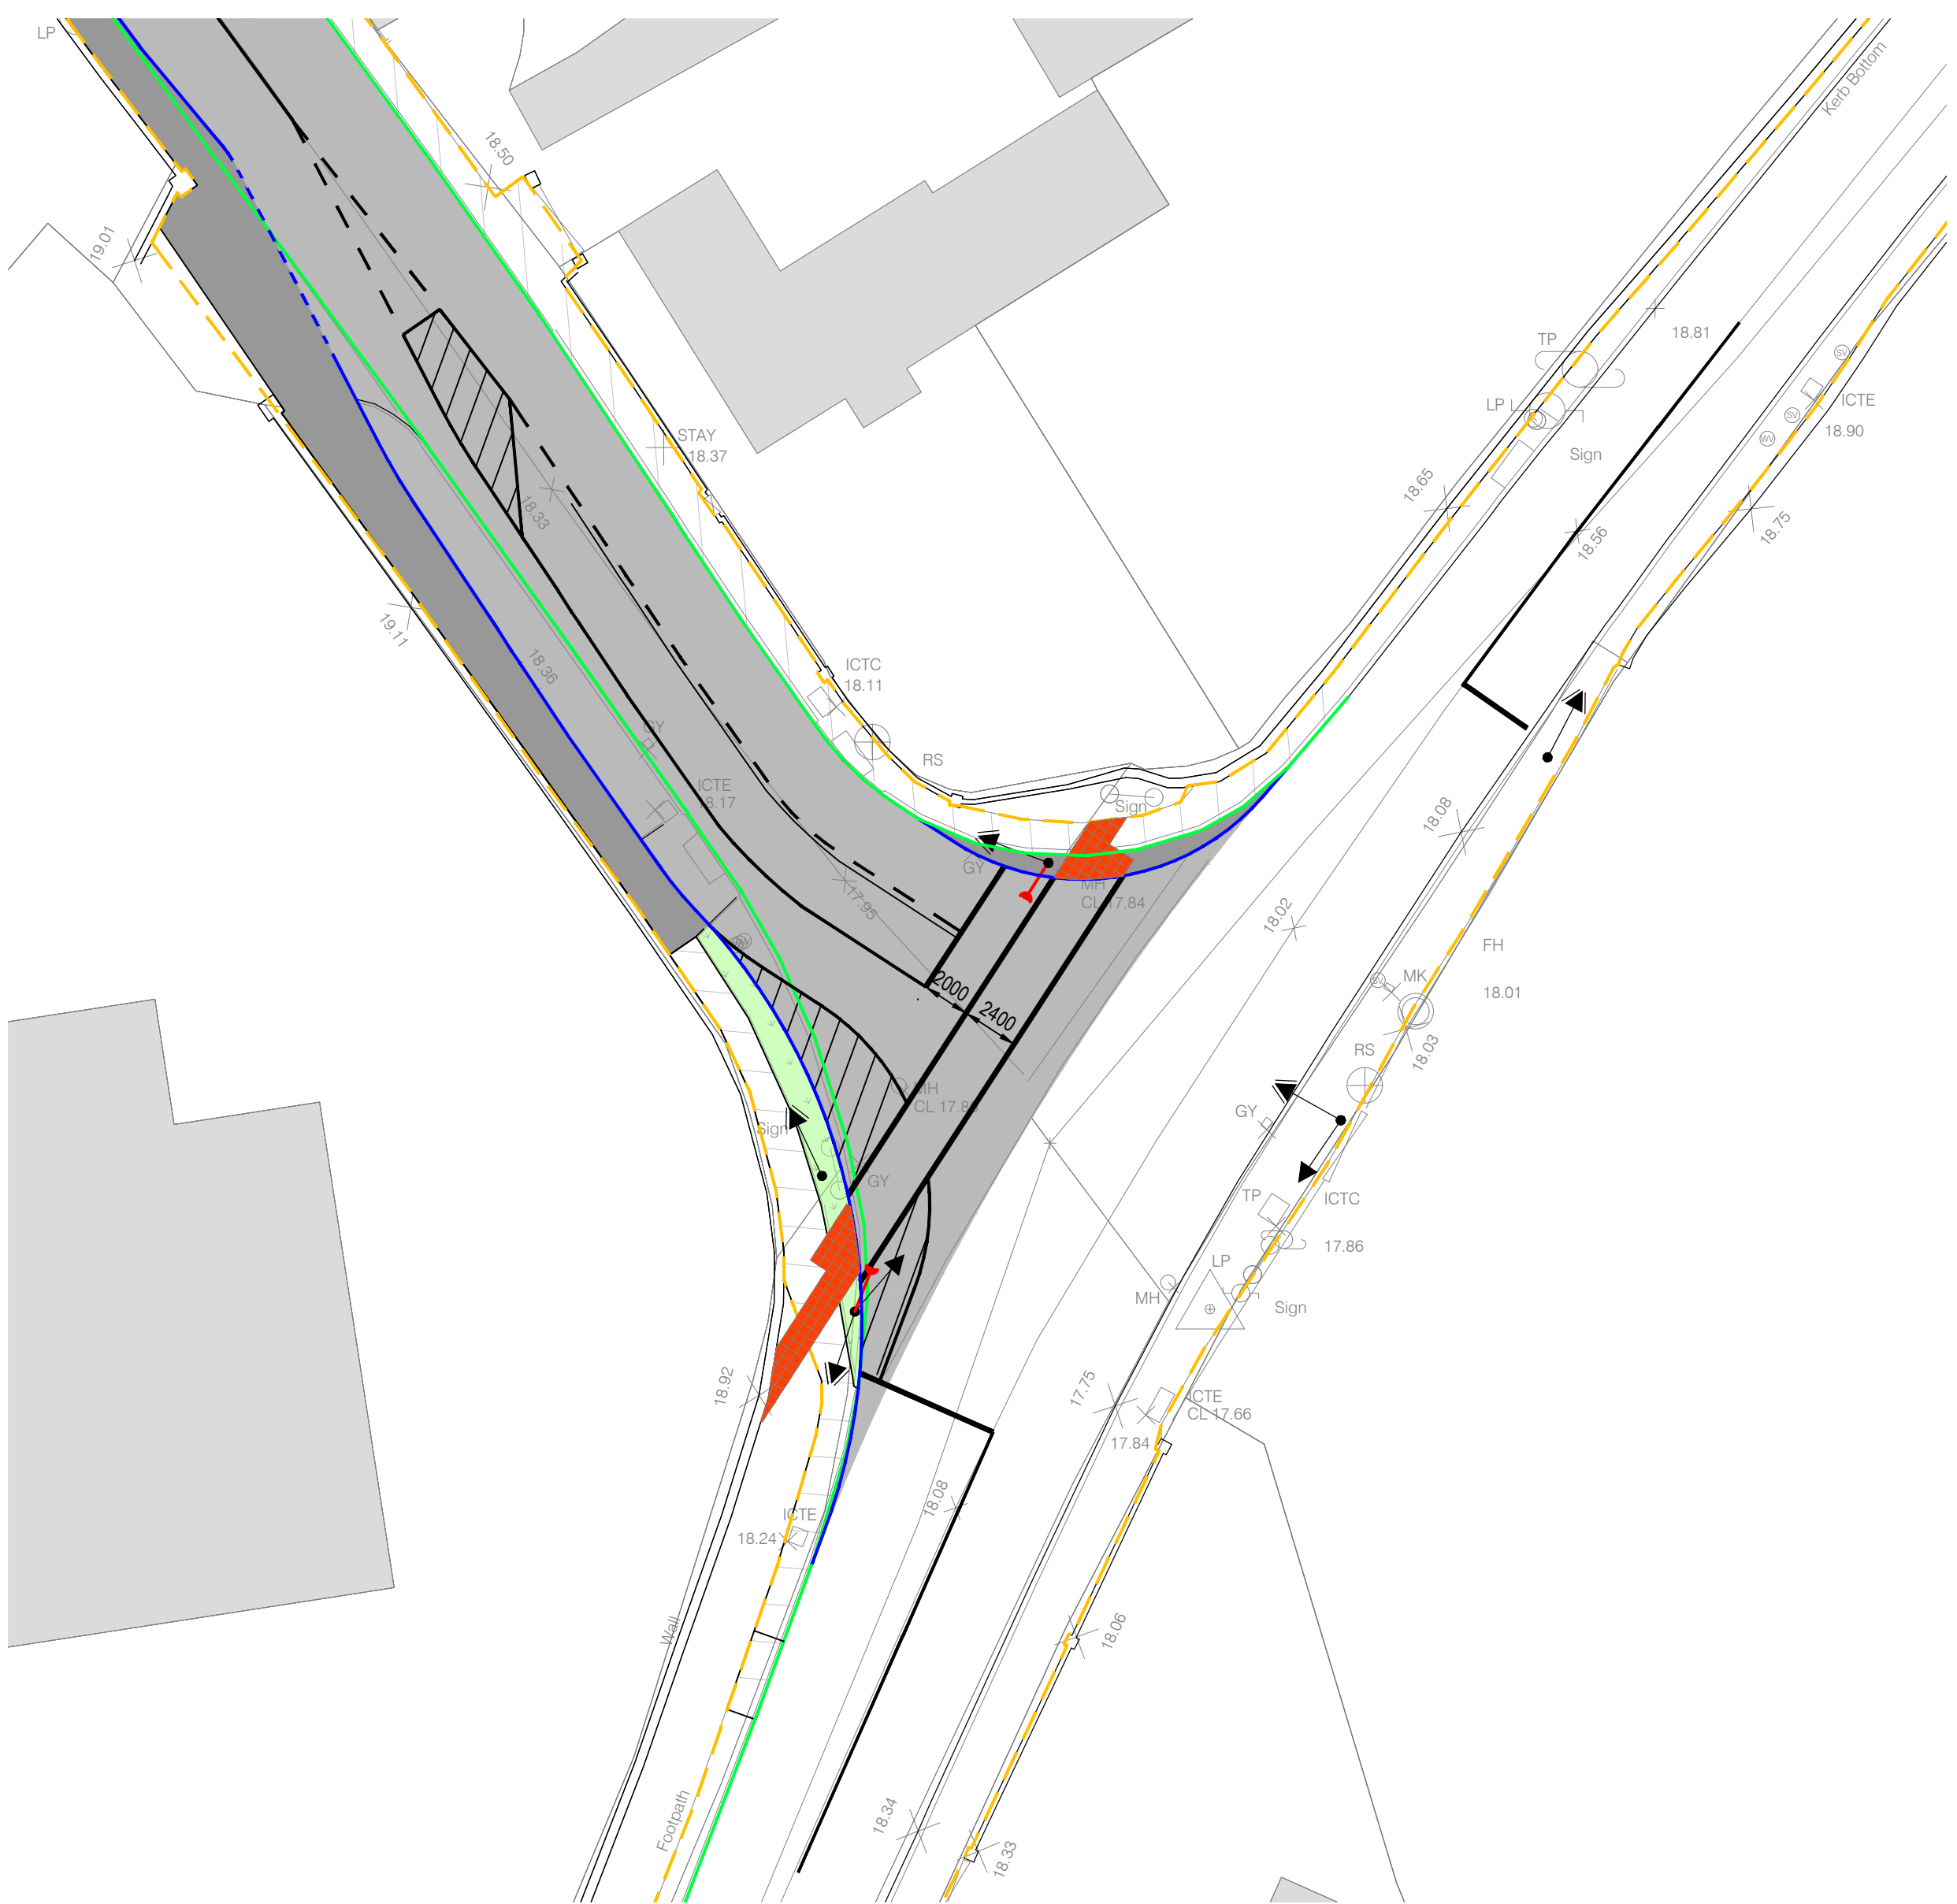

VEHICLE TRACKING - REFUSE ACCESS JUNCTION EXIT

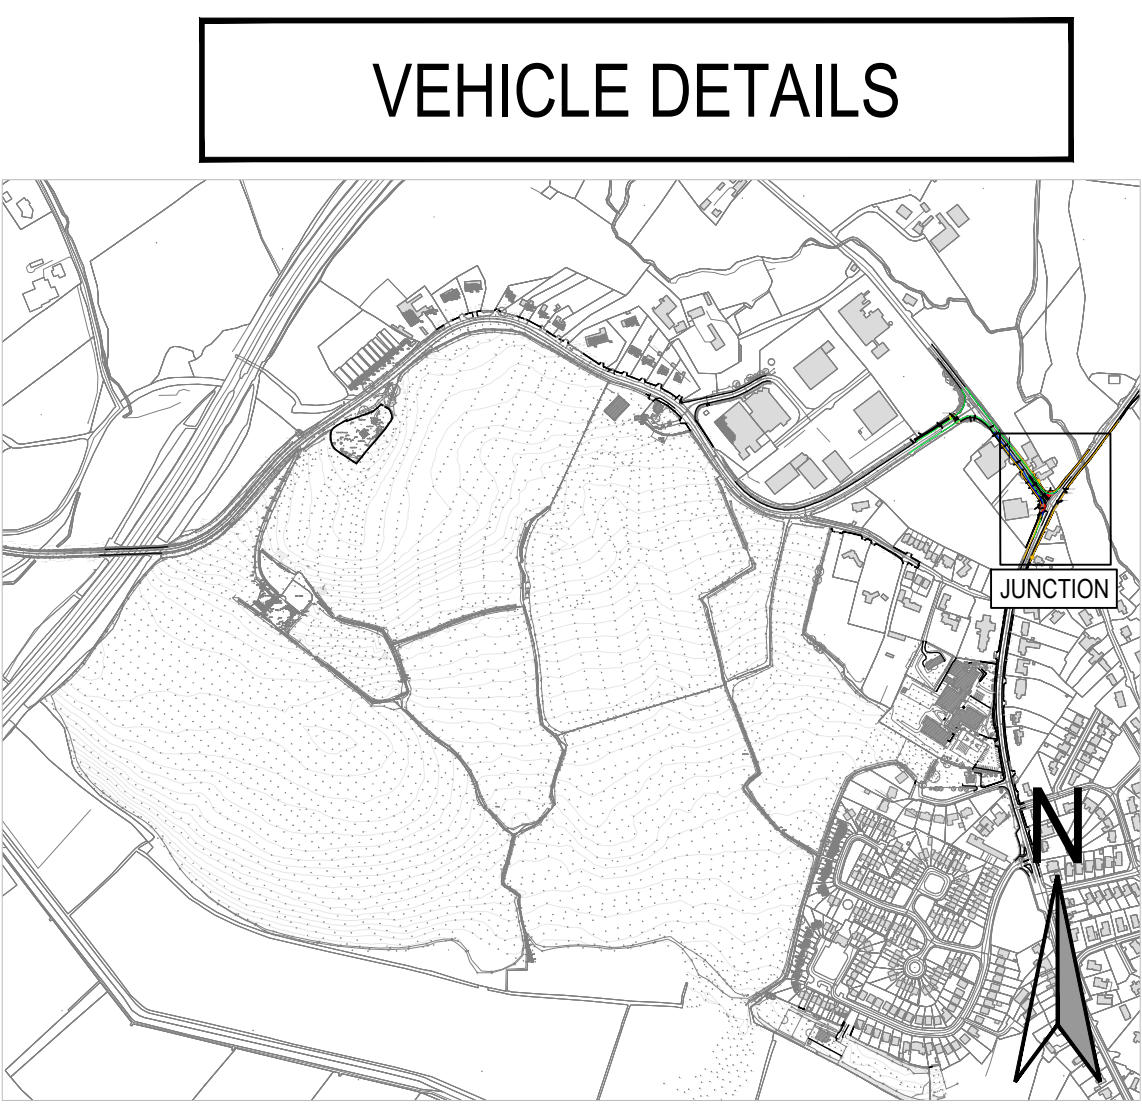

PLANNING ISSUE

S2.P04	ISSUED FOR PLANNING	19.05.2025	KD	MJC
S2.P03	ISSUED FOR INFORMATION	16.04.2025	KD	MJC
S2.P02	ISSUED FOR S32B	25.10.2024	KD	MJC
S2.P01	DRAFT ISSUE	18.10.2024	NQ	MJC
Rev.	Note	Date	Drawn	Check

DONNACHADH O'BRIEN	UNIT 5C	P+353 45 984 042
	ELM HOUSE	
& ASSOCIATES CONSULTING ENGINEERS	MILLENNIUM PARK	
	NAAS	INFO@COBAE
	CO. KILDARE	WWW.COBAE

Client:	CERTAIN ASSETS OF DAWN HILL AND WINDHILL LIMITED
Project:	LANDS AT KILBRIDE, ARKLOW, Co. WICKLOW

Drawing Title: PR. WORKS TO THE R772 & BEECH Rd JUNCTION | AUTOTRACKS

Drawn By: RR	Checked By: MJC	Approved By: DOB	Date: AUG' 2024	Scale: 1:250	Sheet Size: A0
Project Number: DOBA2432		Drawing Number: 2432-DOB-XX-SI-DR-C-0610			Status Code: S2
					Rev Number: P04