

NOTES:

- FOR STANDARD DOBA NOTES REFER TO DRAWING 2432 DOB-XX-SI-DR-S0001 & S0002
- REFER TO ARCHITECTS DRAWINGS FOR ALL SITE & APPLICATION BOUNDARIES
- THIS DRAWING IS TO BE READ IN CONJUNCTION WITH ALL OTHER RELEVANT ARCHITECTS & ENGINEERS DRAWINGS AND SPECIFICATIONS
- USE FIGURED DIMENSIONS ONLY. DO NOT SCALE
- REFER TO SURVEY DRAWINGS FOR EXISTING SERVICES LAYOUTS AND MANHOLE INFORMATION
- ALL EXISTING SURFACES TO BE REINSTATED FOLLOWING DIVERSION OF SERVICES/CONSTRUCTION OF NEW SERVICES
- THE CONTRACTOR SHALL VERIFY ALL DIMENSIONS AND LEVELS WITH ARCHITECTURAL DRAWINGS PRIOR TO START OF CONSTRUCTION. ANY DISCREPANCIES TO BE NOTIFIED TO THE ENGINEER & ARCHITECT FOR RESOLUTION
- CONTRACTOR TO ENSURE ALL WATER & WASTEWATER RELATED WORKS ARE IN ACCORDANCE WITH THE IRISH WATER WATER INFRASTRUCTURE & WASTEWATER INFRASTRUCTURE CODE OF PRACTICE & STANDARD DETAILS DOCUMENTS
- TESTING OF ALL GRAVITY SEWERS AND MANHOLES TO BE IN ACCORDANCE WITH IRISH WATER CODE OF PRACTICE FOR WASTEWATER INFRASTRUCTURE SECTION 4.10 TESTING OF GRAVITY SEWERS & MANHOLES

LEGEND:

- OUTLINE OF TYRES
- OUTLINE OF CARRIAGE
- OUTLINE OF TYRES (REVERSING)
- OUTLINE OF CARRIAGE (REVERSING)

4x4 VEHICLE PROFILE:

Luxury 4x4 (2006)	4.972m
Overall Length	2.044m
Overall Width	0.298m
Min. Body Ground Clearance	1.664m
Max Track Width	5.88s
Lock to Lock Time	5.800m
Turn to Turn Turning Radius	



1 4x4 VEHICLE AT BEND
Scale 1:500



2 4x4 VEHICLE ENTERING AND EXITING DRIVEWAY
Scale 1:500




3 4x4 VEHICLE AT HAMMERHEAD
Scale 1:500




4 4x4 VEHICLE AT HAMMERHEAD
Scale 1:500




5 4x4 VEHICLE AT BEND
Scale 1:500

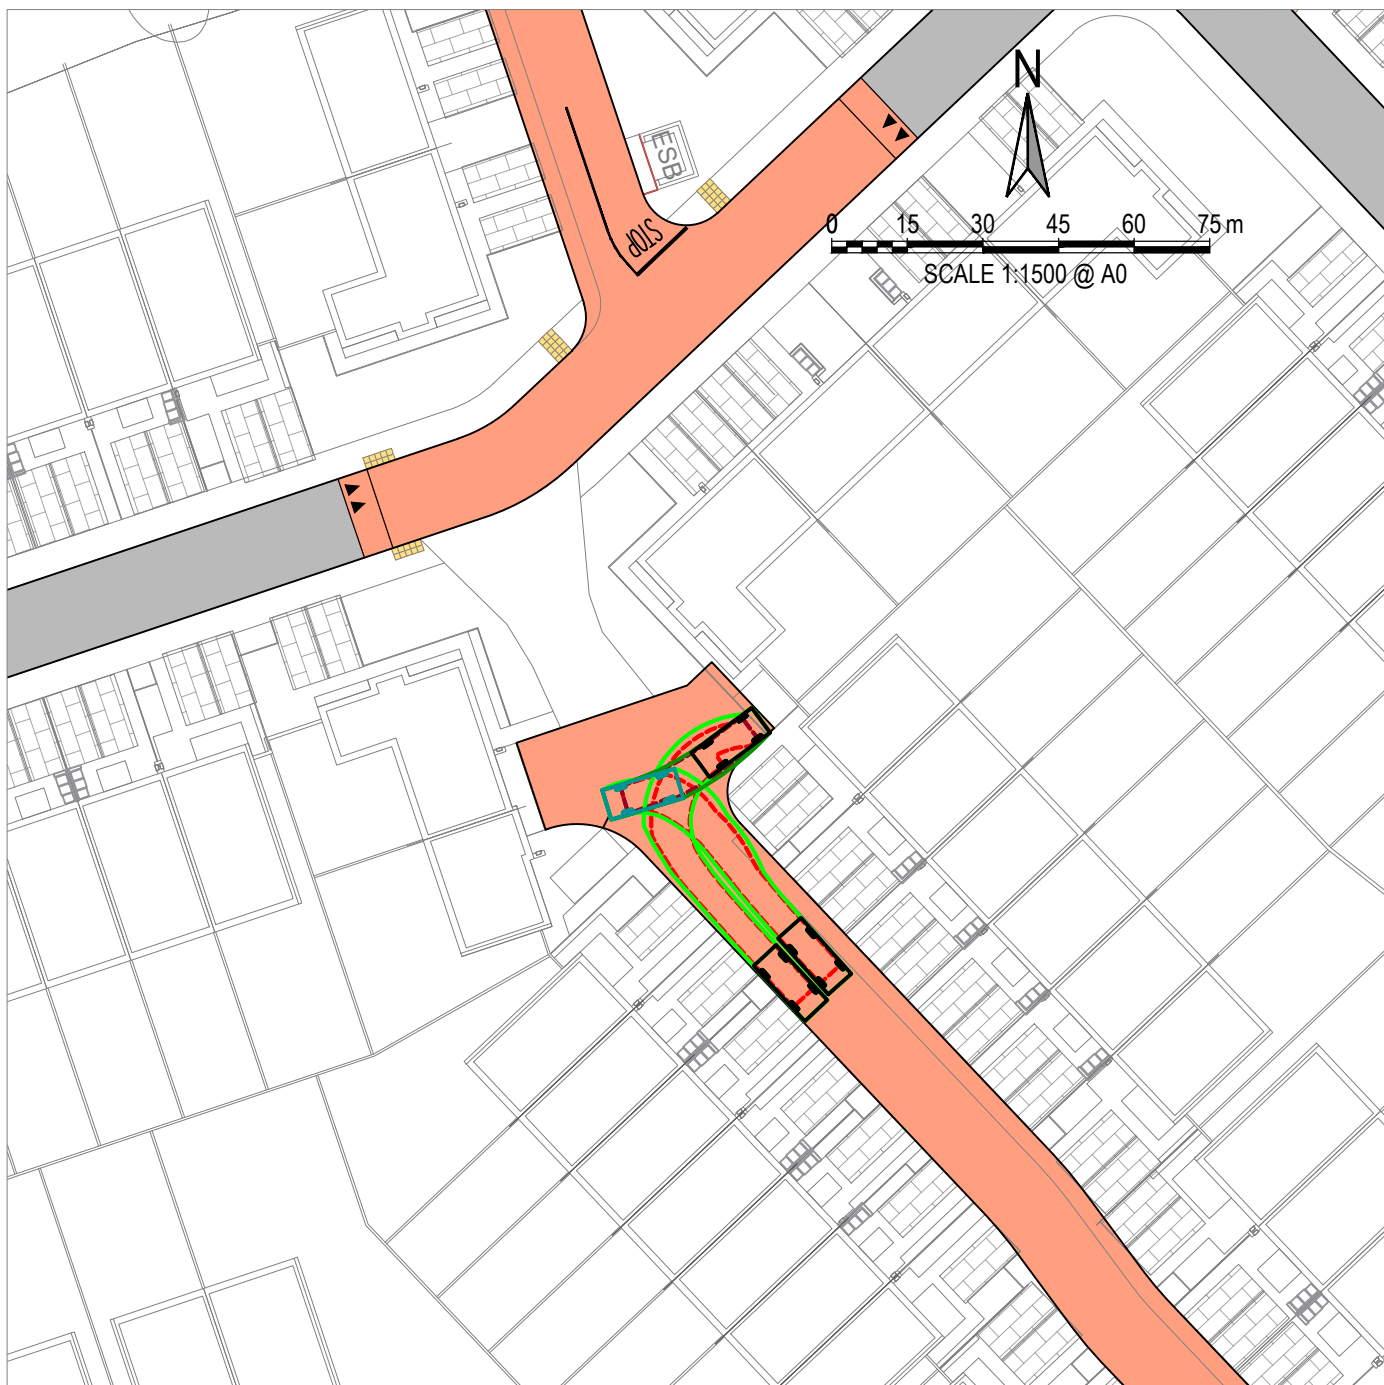


6 4x4 VEHICLE AT HAMMERHEAD
Scale 1:500

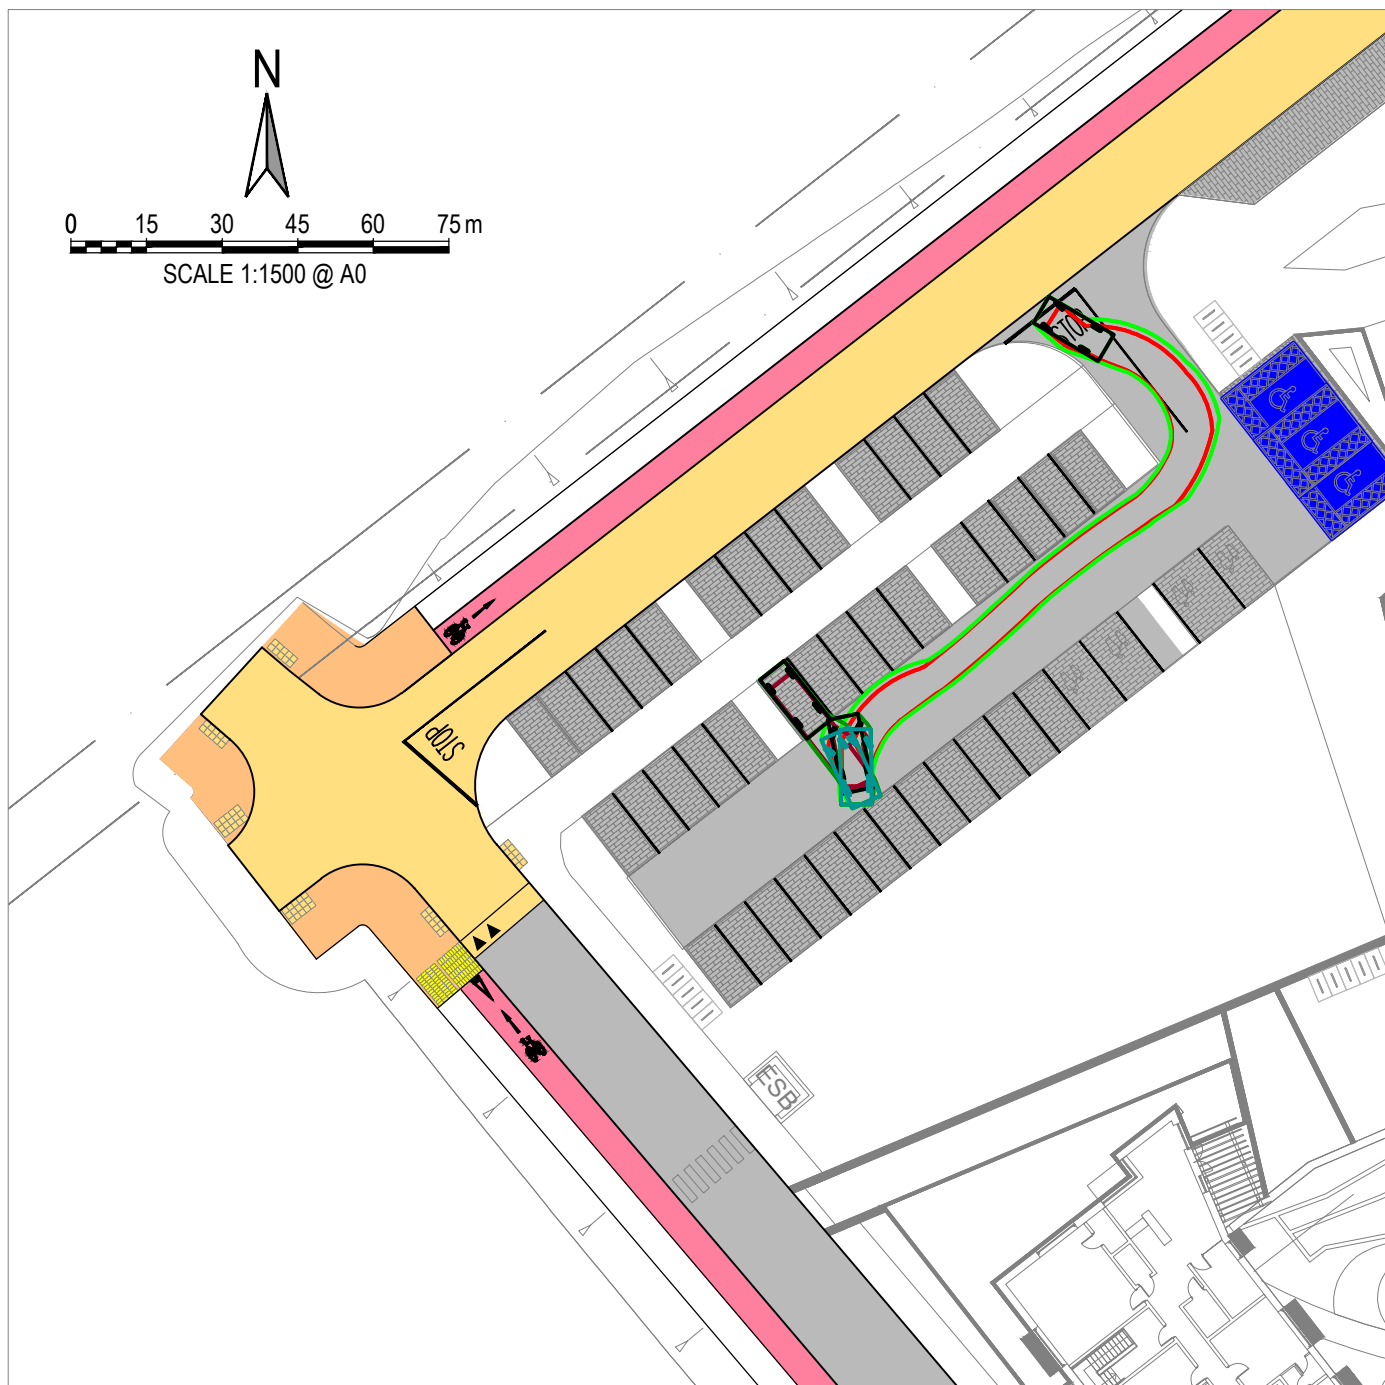


7 4x4 VEHICLE AT LOCAL CENTRE PARKING
Scale 1:500

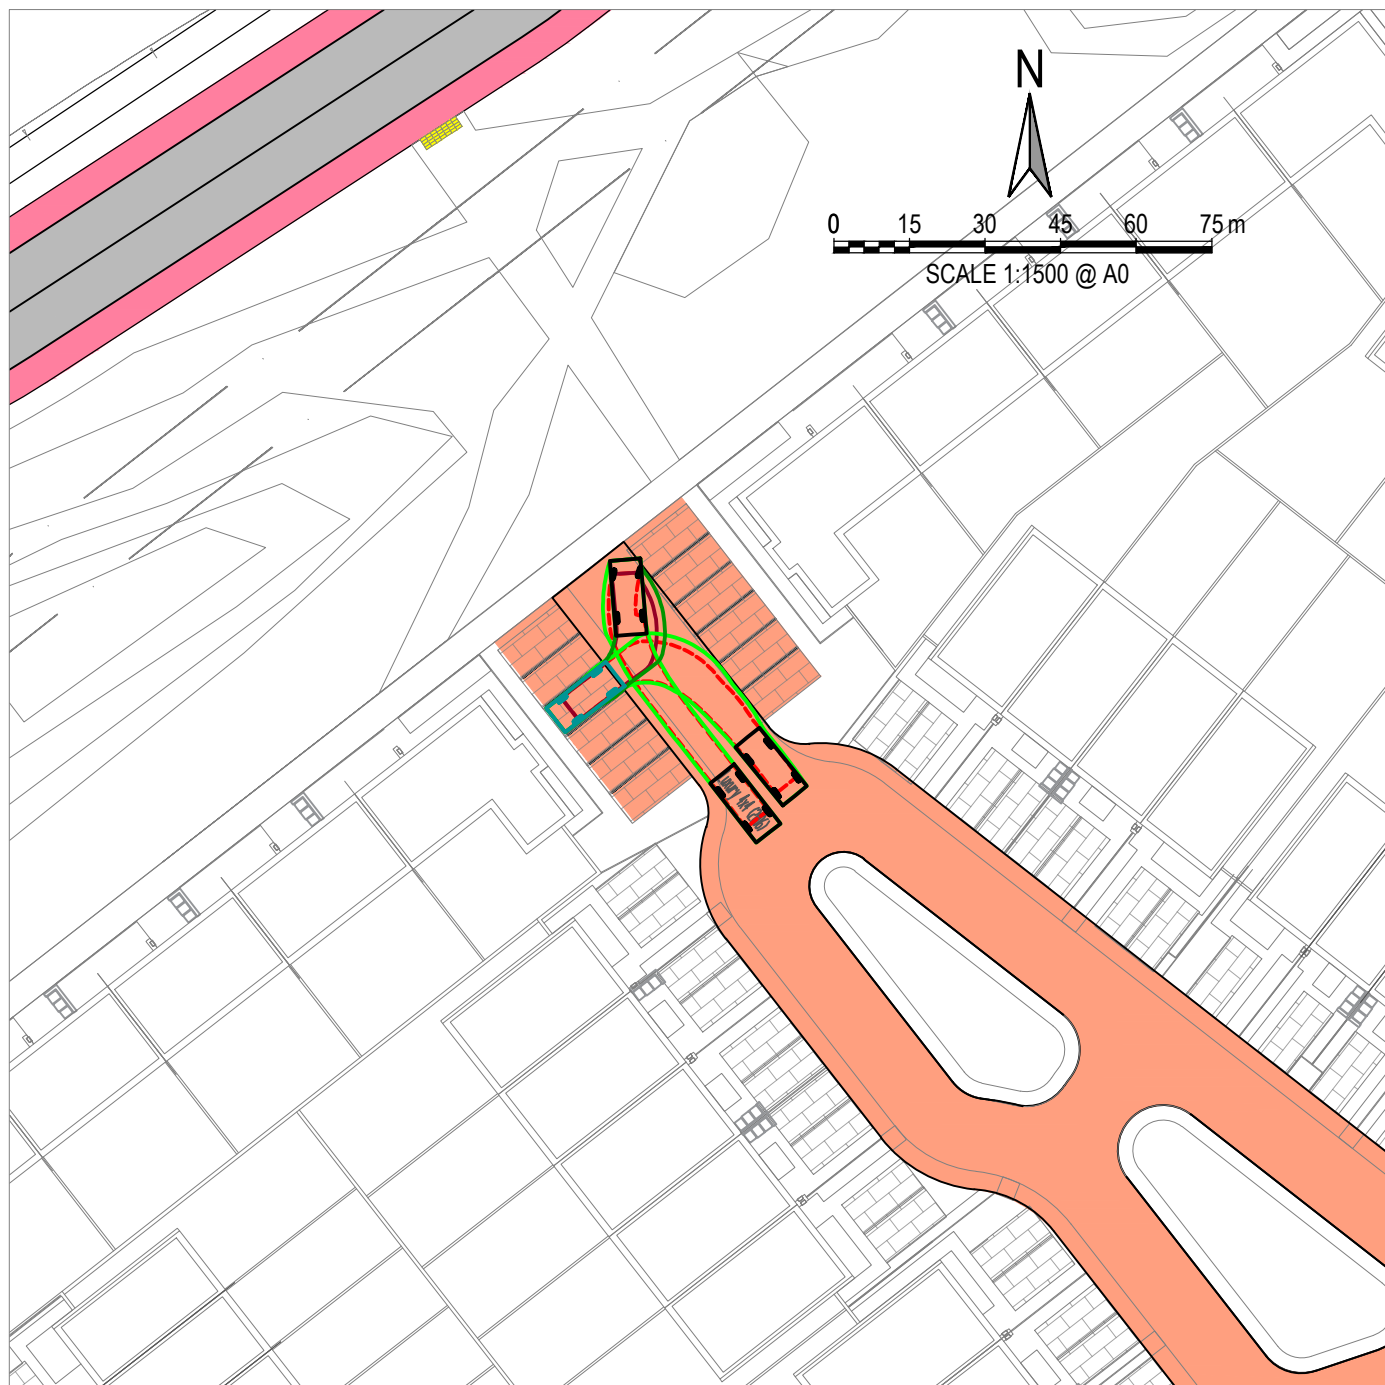


8 4x4 VEHICLE AT GROUP PARKING
Scale 1:500

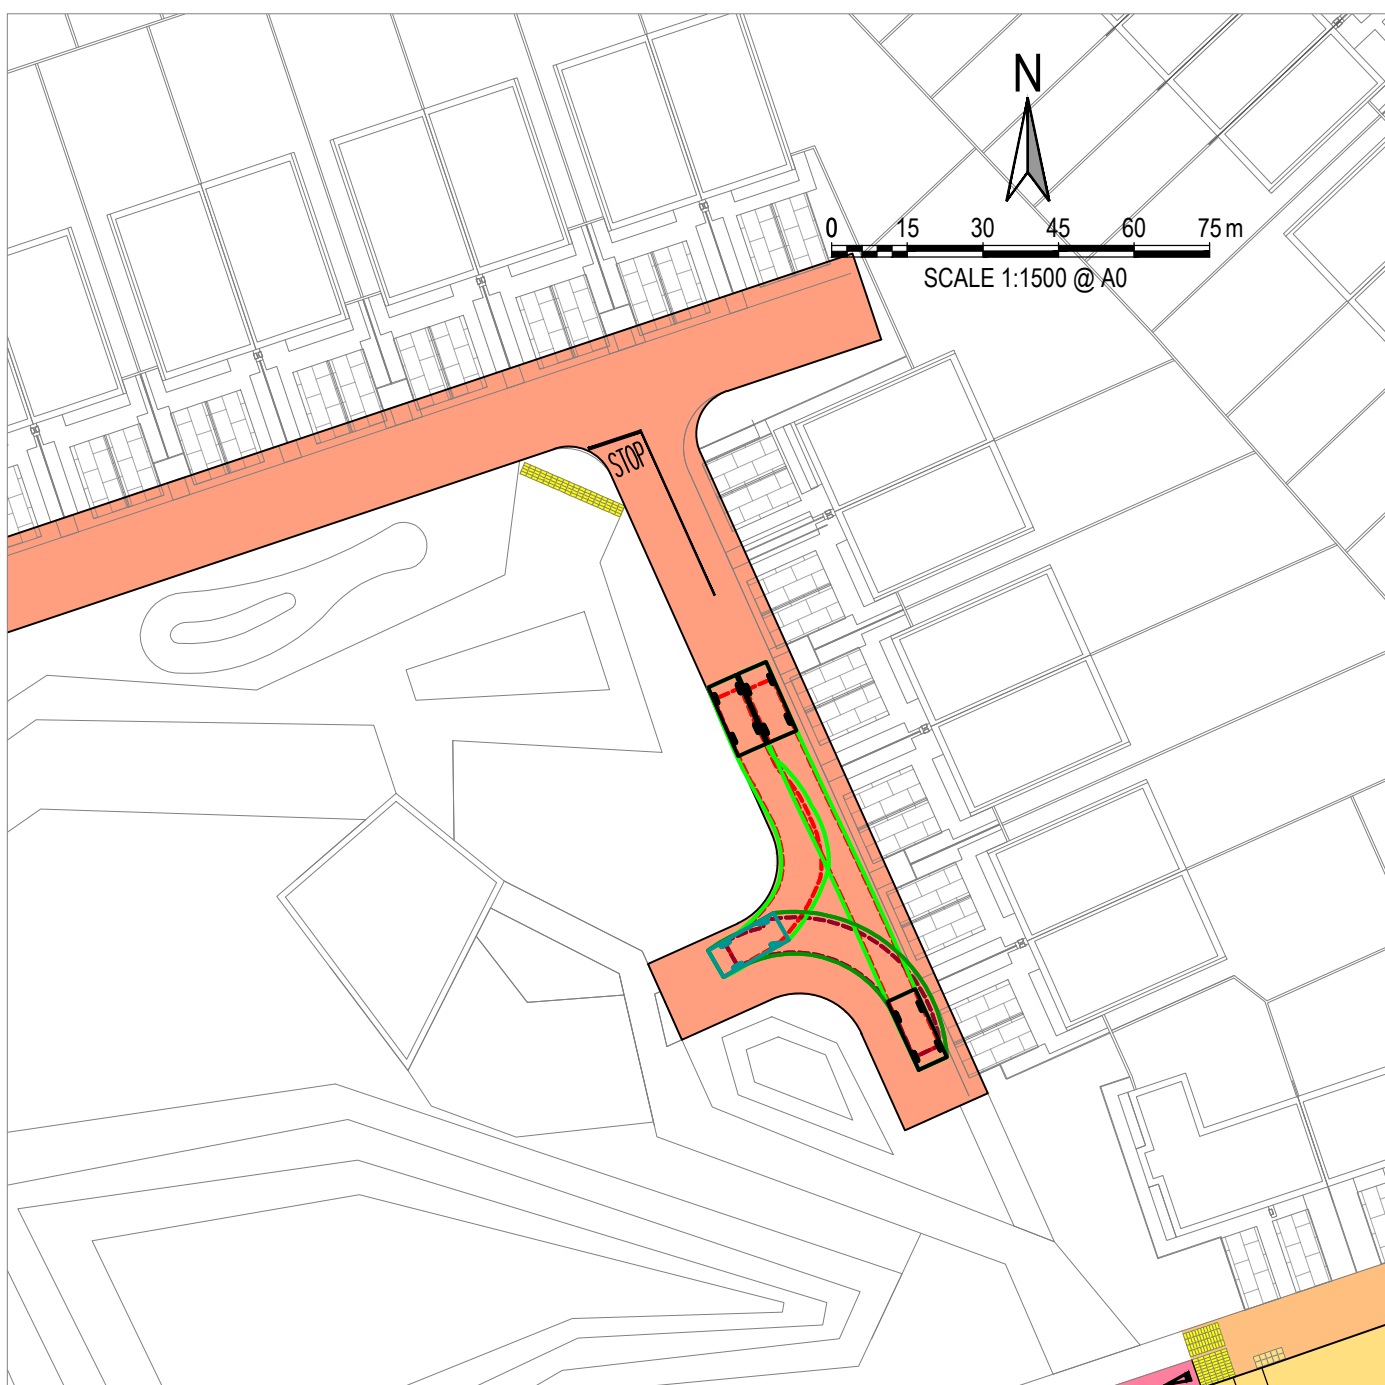

9 4x4 VEHICLE AT HAMMERHEAD
Scale 1:500

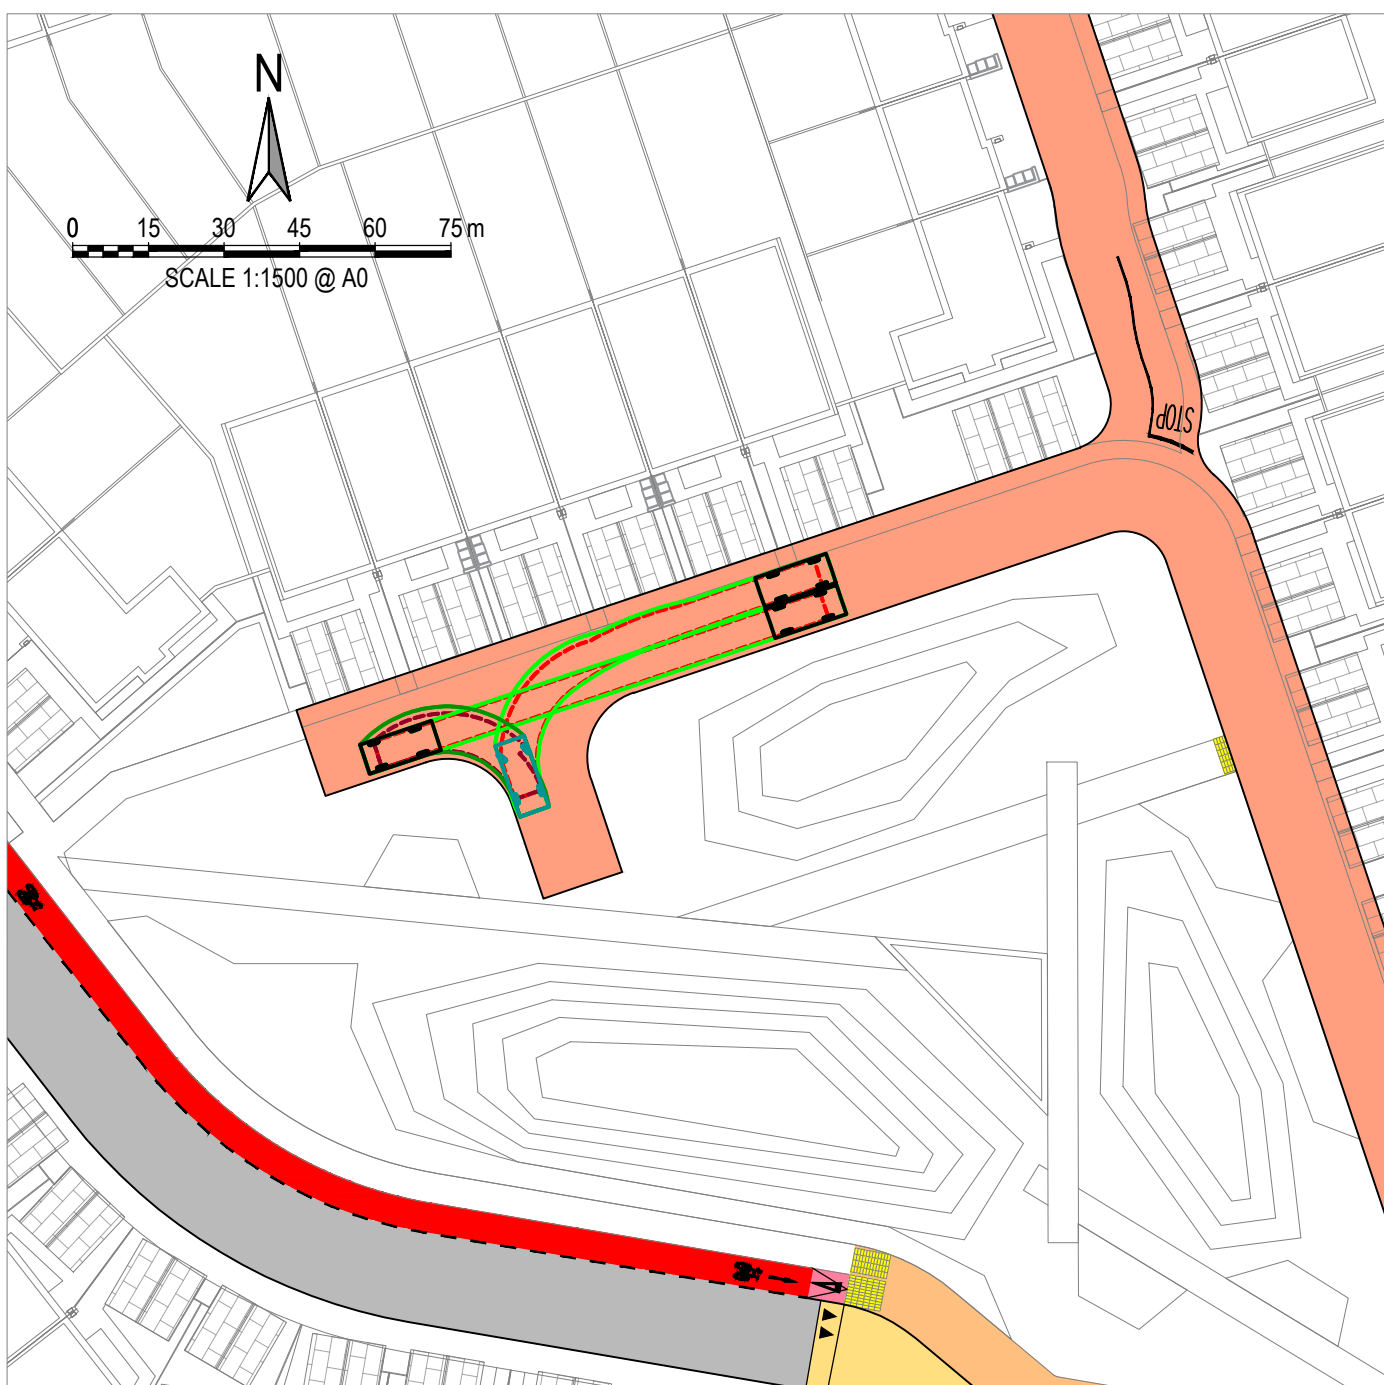

10 4x4 VEHICLE AT HAMMERHEAD
Scale 1:500

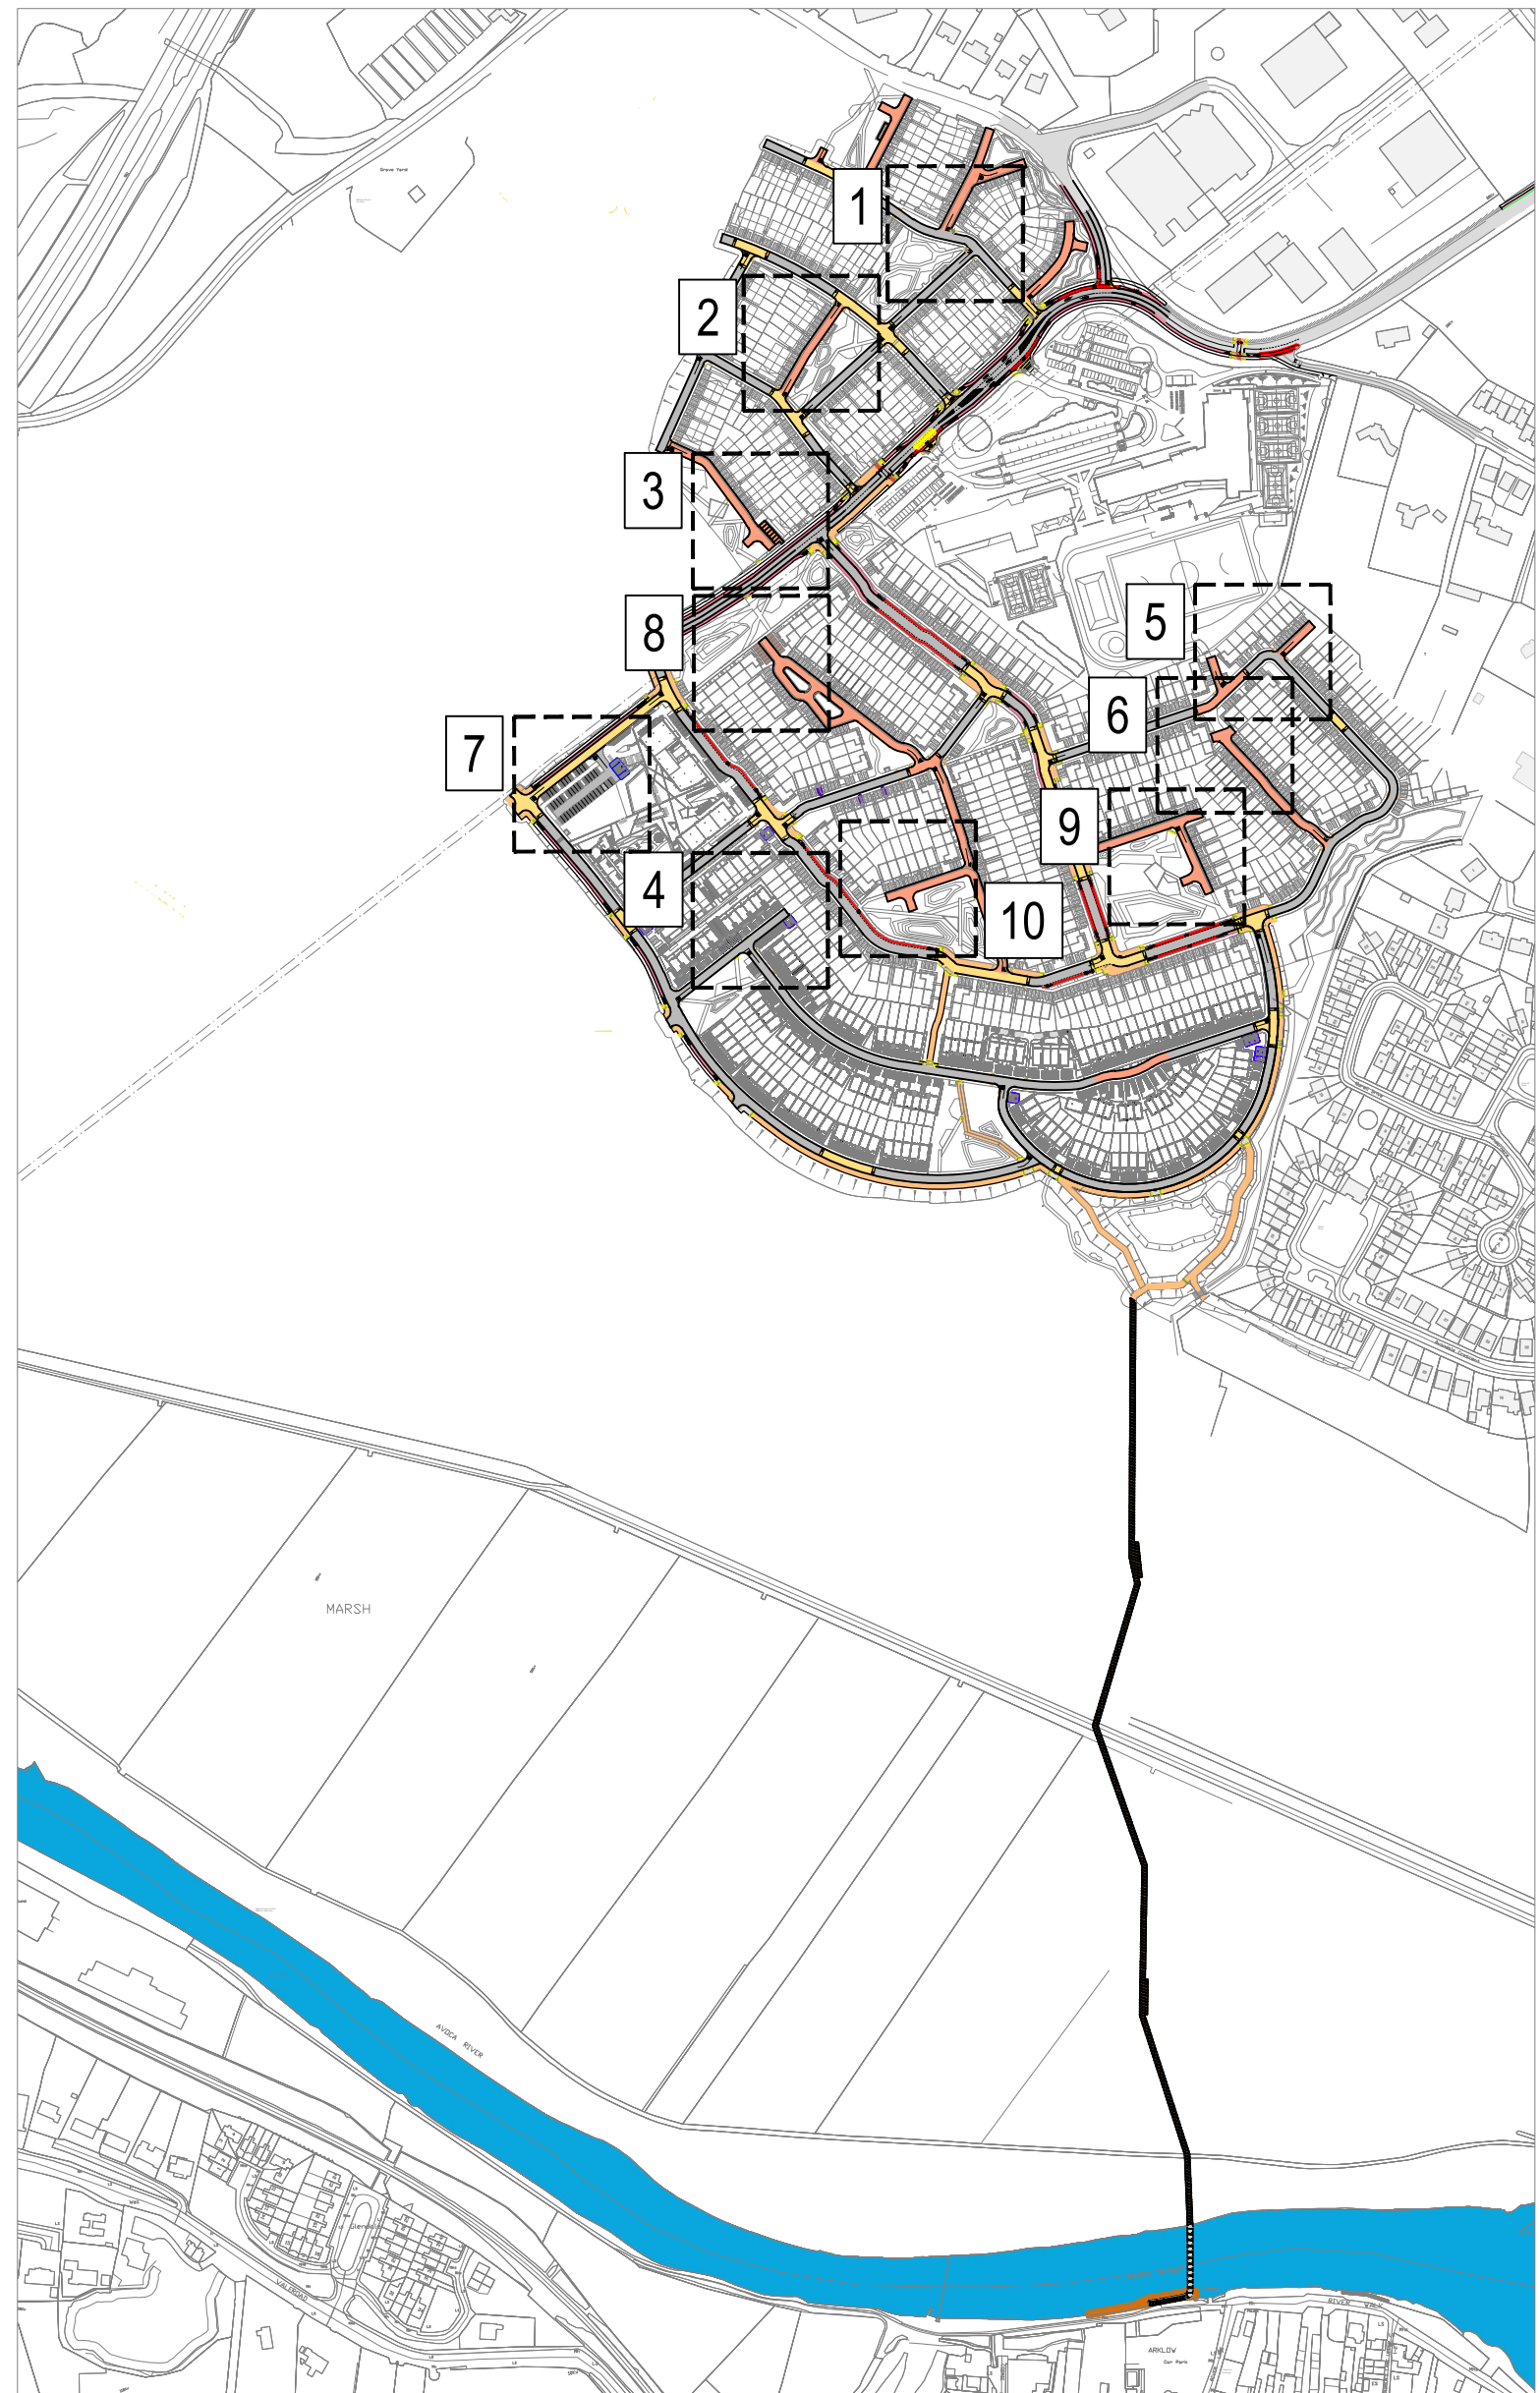

KEY PLAN SCALE 1:5000

PLANNING ISSUE

S2.P04	ISSUED FOR PLANNING	19.05.2025	KD	MJC
S2.P03	ISSUED FOR INFORMATION	16.04.2025	KD	MJC
S2.P02	ISSUED FOR S32B	25.10.2024	KD	MJC
S2.P01	DRAFT ISSUE	18.10.2024	NQ	MJC

Rev.	Note	Date	Drawn	Check
------	------	------	-------	-------

DONNACHADH O'BRIEN & ASSOCIATES CONSULTING ENGINEERS	UNIT 3C ELAM HOUSE MILLENNIUM PARK NAAS CO. KILDARE	P +353 45 984 042 WWW.DOBAL.E WWW.DOBAL.E
--	---	---

Client: CERTAIN ASSETS OF DAWN HILL AND WINDHILL LIMITED

Project: LANDS AT KILBRIDE, ARKLOW, Co. WICKLOW

Drawing Title: PROPOSED AUTOTRACKS - 4x4 VEHICLE

Drawn By: NQ Checked By: PD Approved By: DOB Date: OCT 24 Scale: 1:500 Sheet Size: A0

Project Number: DOBA2432 Drawing Number: 2432-DOB-XX-SI-DR-C-0820 Status Code: S2 Rev Number: P04