



NOTES:


- FOR STANDARD DOBA NOTES REFER TO DRAWING 2432-DOB-XX-SI-DR-S-0001 & S-0002
- REFER TO ARCHITECTS DRAWINGS FOR ALL SITE & APPLICATION BOUNDARIES
- THIS DRAWING IS TO BE READ IN CONJUNCTION WITH ALL OTHER RELEVANT ARCHITECTS & ENGINEERS DRAWINGS AND SPECIFICATIONS
- USE FIGURED DIMENSIONS ONLY. DO NOT SCALE
- REFER TO SURVEY DRAWINGS FOR EXISTING SERVICES LAYOUTS AND MANHOLE INFORMATION
- ALL EXISTING SURFACES TO BE REINSTATED FOLLOWING DIVERSION OF SERVICES/CONSTRUCTION OF NEW SERVICES
- THE CONTRACTOR SHALL VERIFY ALL DIMENSIONS AND LEVELS WITH ARCHITECTURAL DRAWINGS PRIOR TO START OF CONSTRUCTION. ANY DISCREPANCIES TO BE NOTIFIED TO THE ENGINEER & ARCHITECT FOR RESOLUTION
- CONTRACTOR TO ENSURE ALL WATER & WASTEWATER RELATED WORKS ARE IN ACCORDANCE WITH THE IRISH WATER WATER INFRASTRUCTURE & WASTEWATER INFRASTRUCTURE CODE OF PRACTICE & STANDARD DETAILS DOCUMENTS
- TESTING OF ALL GRAVITY SEWERS AND MANHOLES TO BE IN ACCORDANCE WITH IRISH WATER CODE OF PRACTICE FOR WASTEWATER INFRASTRUCTURE SECTION 4.10 TESTING OF GRAVITY SEWERS & MANHOLES

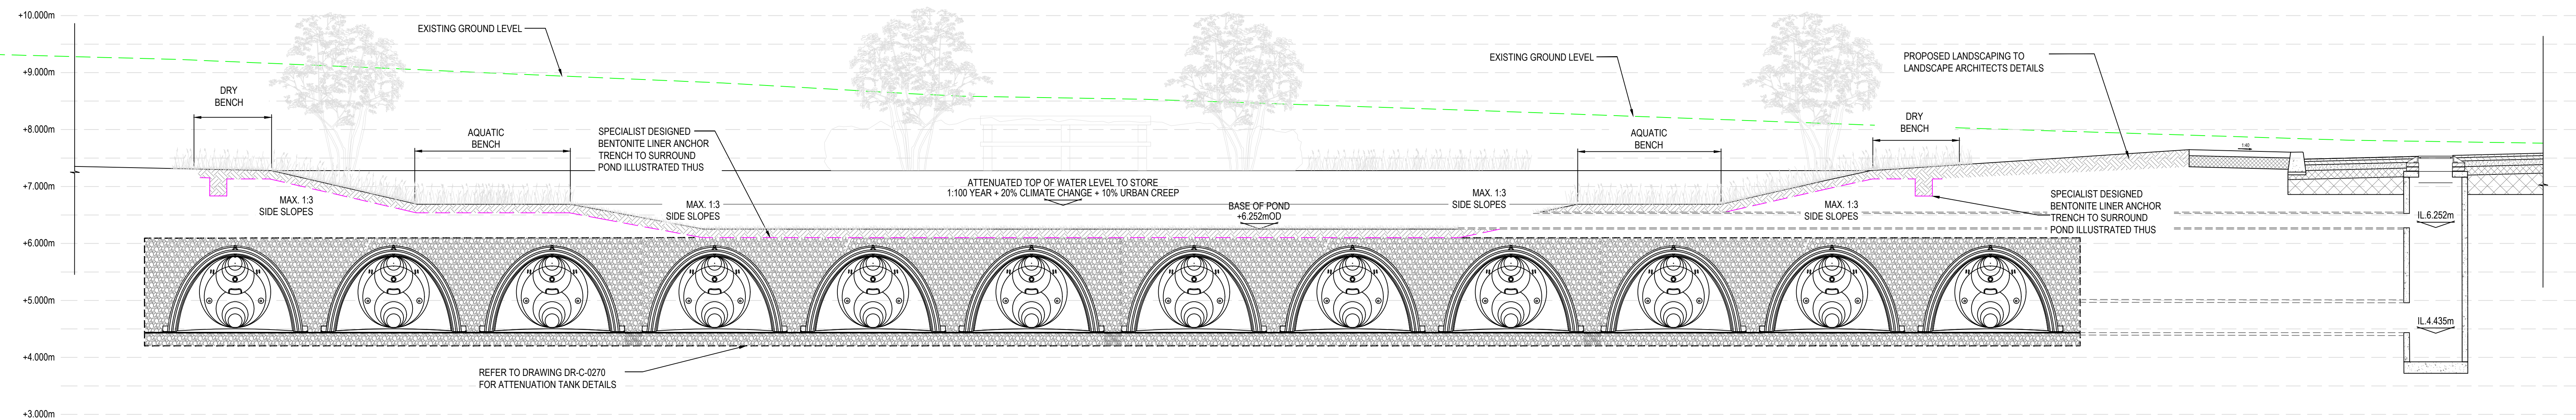

SECTION 2 - TYPICAL RETENTION POND SECTION  
SCALE 1:50

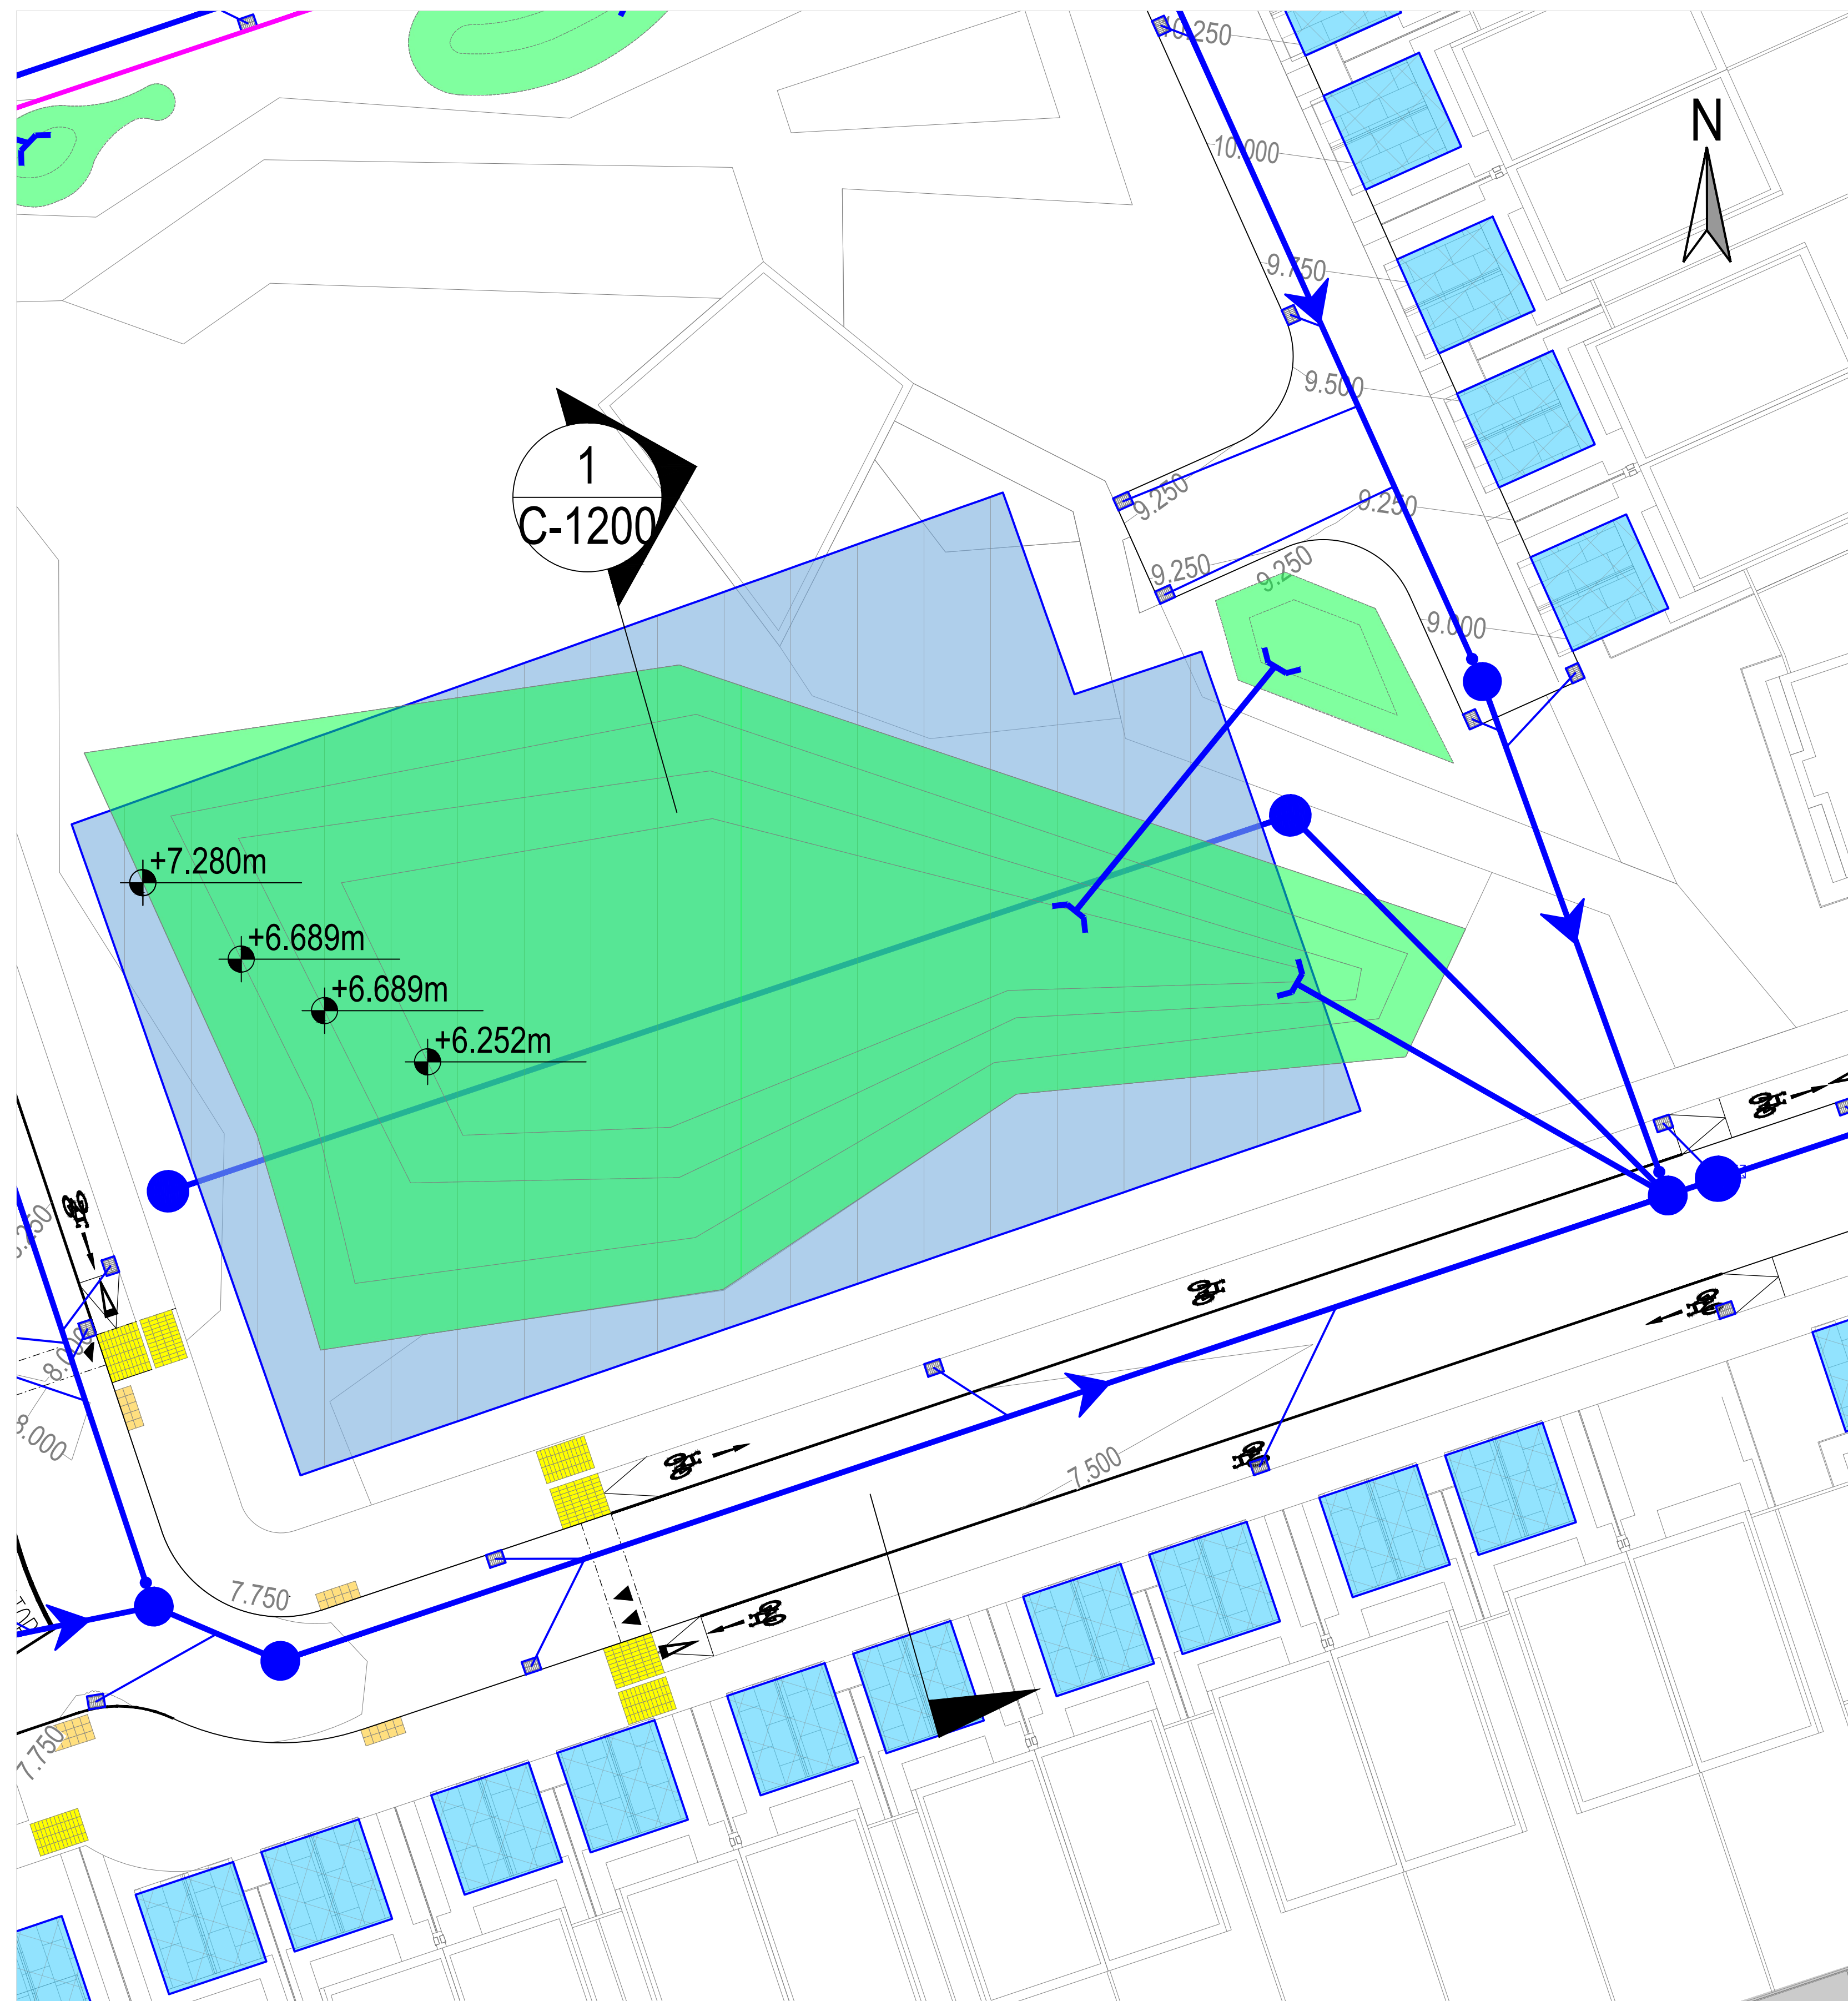

RETENTION POND PLAN  
SCALE 1:200

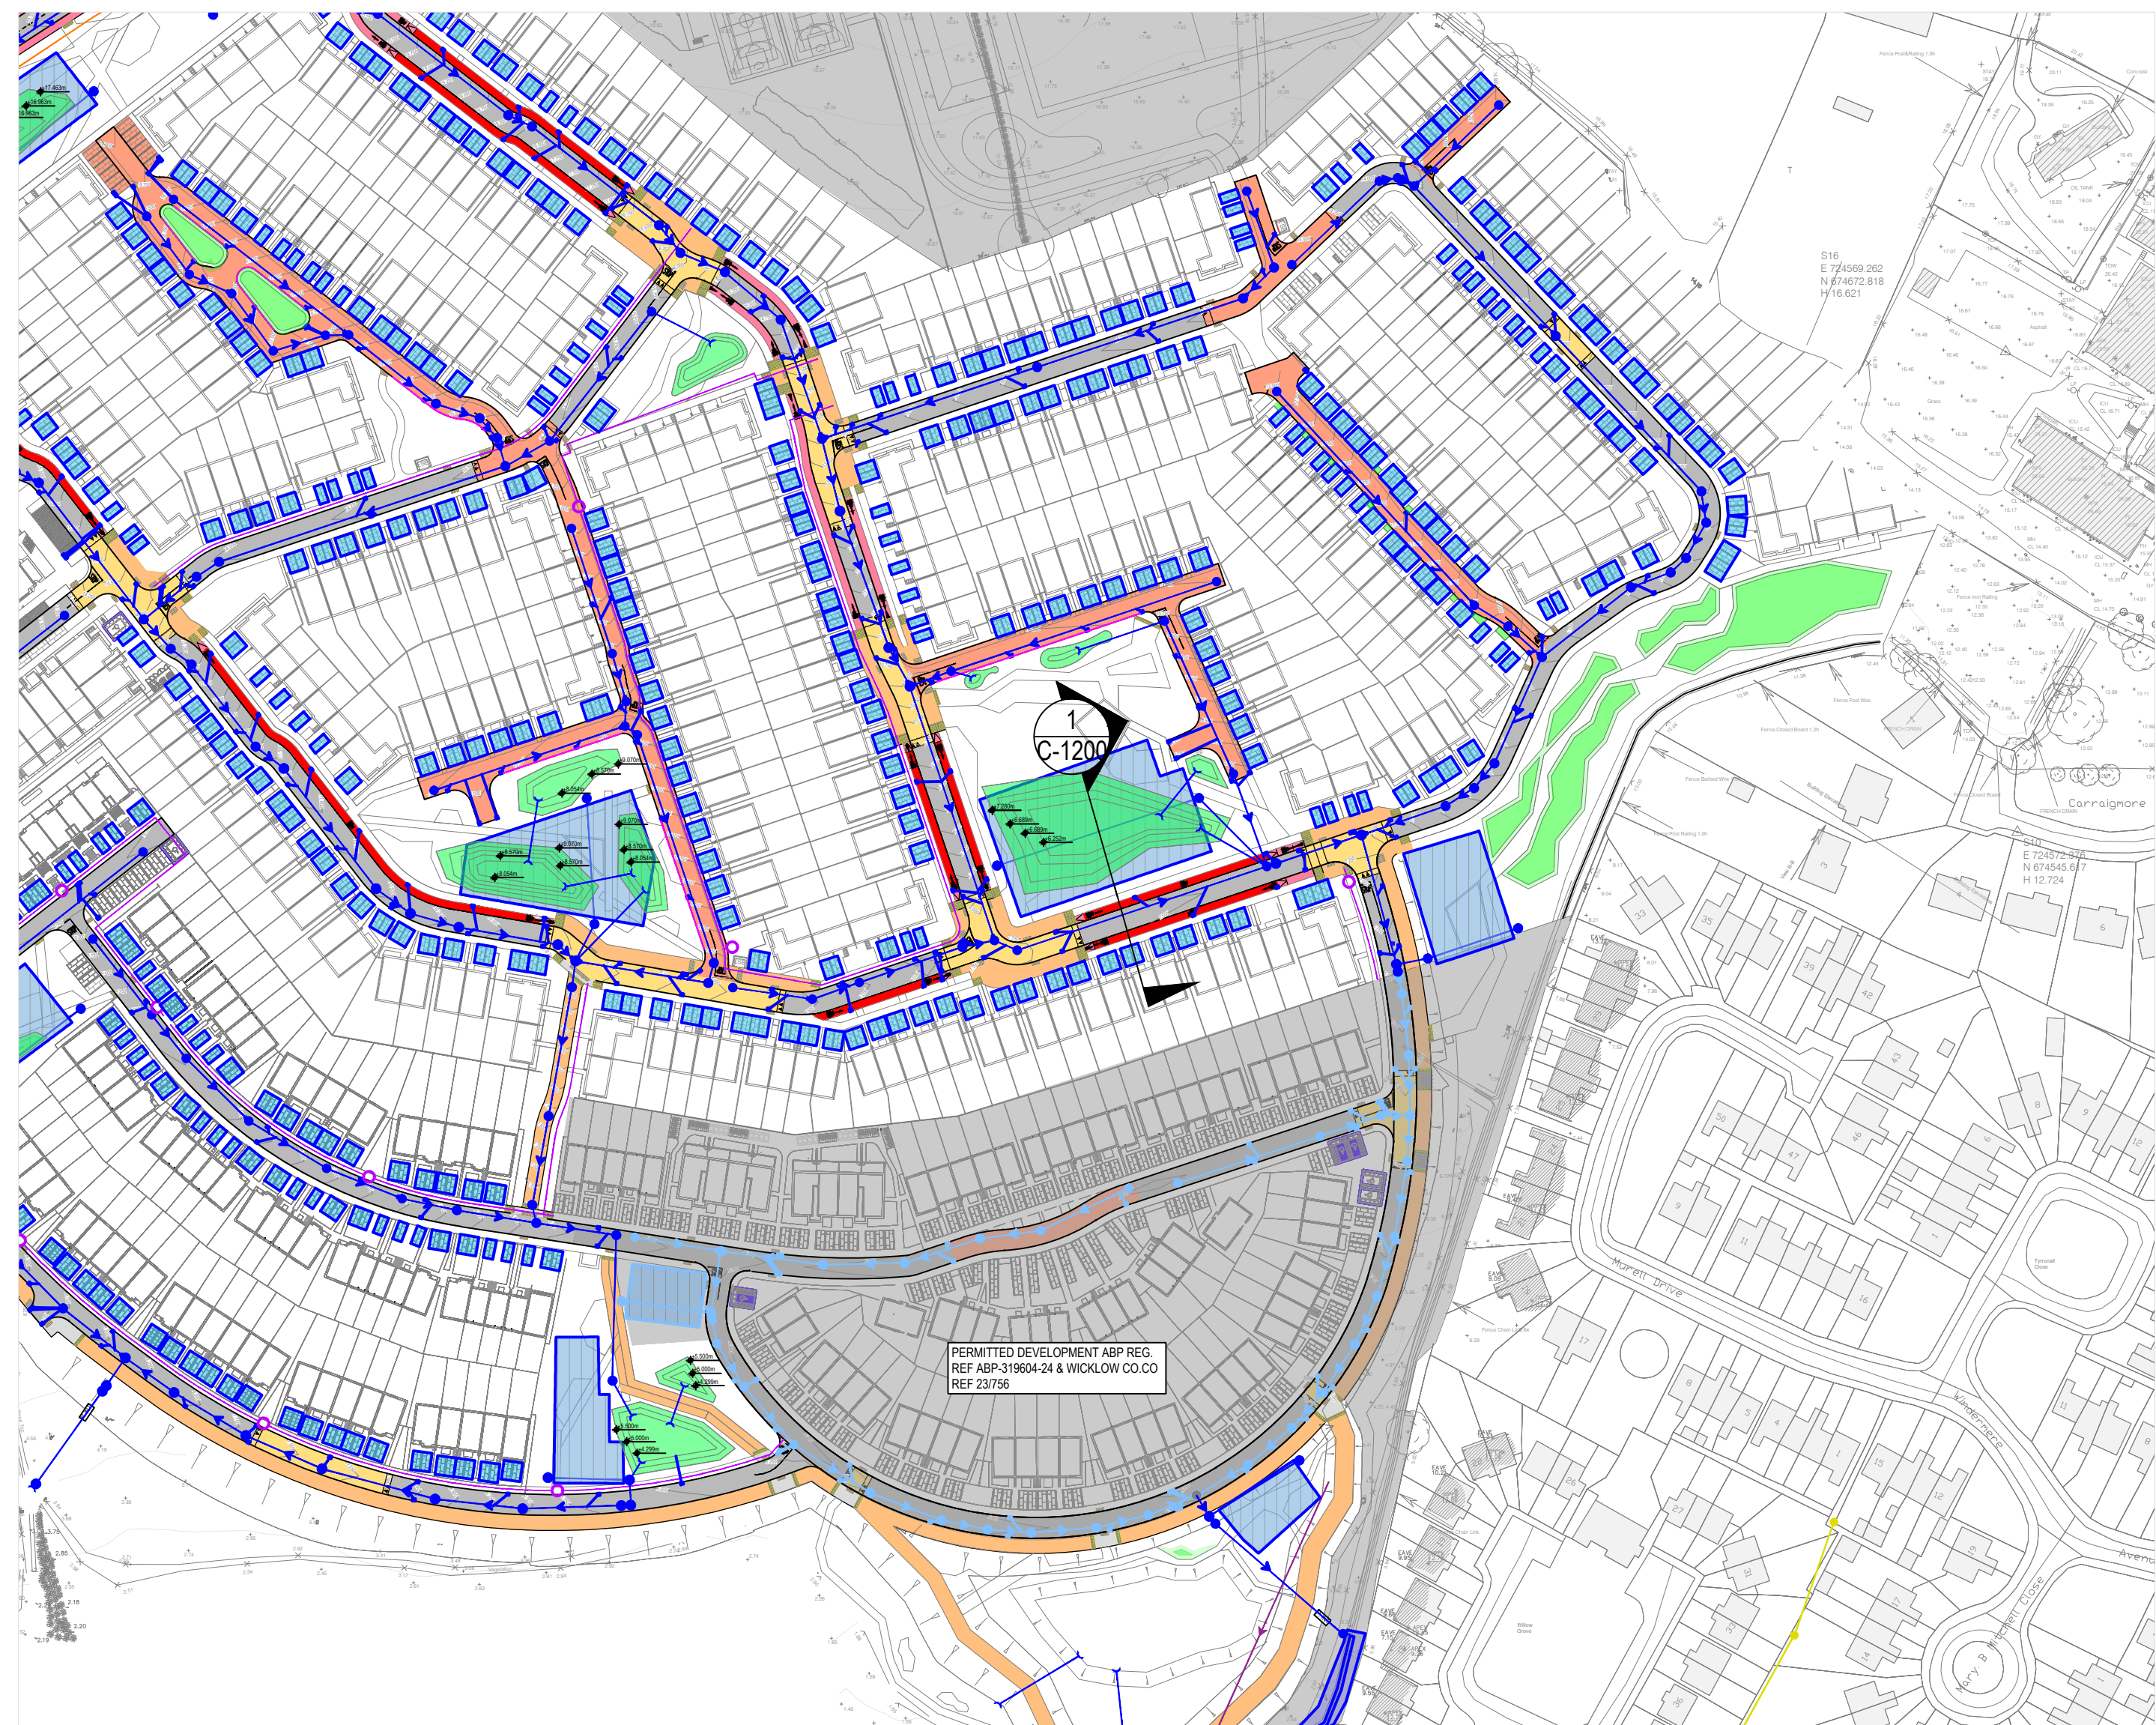

SITE KEYPLAN  
SCALE 1:1000

PLANNING ISSUE

S2.P02	ISSUED FOR PLANNING	19.05.2025	KD	MJC
S2.P01	ISSUED FOR INFORMATION	16.04.2025	KD	MJC
Rev.	Note	Date	Drawn	Check
<div>DONNACHADH O'BRIEN &amp; ASSOCIATES CONSULTING ENGINEERS</div>			<div>UNIT 3C ELM HOUSE MILLENNIUM PARK NAAS CO. KILDARE</div> <div>P +353 45 984 042 info@dob.ie www.dob.ie</div>	
Client: CERTAIN ASSETS OF DAWN HILL AND WINDHILL LIMITED				
Project: LANDS AT KILBRIDE, ARKLOW, CO. WICKLOW				
Drawing Title: PROPOSED RETENTION POND SECTION				
Drawn By: KD	Checked By: MJC	Approved By: DOB	Date: APR 25	Scale: 1:200 : 1:50 A0
Project Number: DOBA2432	Drawing Number: 2432-DOB- XX-SI- DR-C-1200		Status Code: S2	Rev Number: P02