

NOTES:



- FOR STANDARD DOBA NOTES REFER TO DRAWING 2153-DOB-XX-SI-DR-S-001 & S-002
- REFER TO ARCHITECT'S DRAWINGS FOR ALL SITE & APPLICATION BOUNDARIES
- THIS DRAWING IS TO BE READ IN CONJUNCTION WITH ALL OTHER RELEVANT ARCHITECT'S & ENGINEER'S DRAWINGS AND SPECIFICATIONS
- USE FIGURED DIMENSIONS ONLY. DO NOT SCALE
- REFER TO SURVEY DRAWINGS FOR EXISTING SERVICES LAYOUTS AND MANHOLE INFORMATION
- ALL EXISTING SURFACES TO BE REINSTATED FOLLOWING DIVERSION OF SERVICES/CONSTRUCTION OF NEW SERVICES
- THE CONTRACTOR SHALL VERIFY ALL DIMENSIONS AND LEVELS WITH ARCHITECTURAL DRAWINGS PRIOR TO START OF CONSTRUCTION. ANY DISCREPANCIES TO BE NOTIFIED TO THE ENGINEER & ARCHITECT FOR RESOLUTION
- CONTRACTOR TO ENSURE ALL WATER & WASTEWATER RELATED WORKS ARE IN ACCORDANCE WITH THE IRISH WATER WATER INFRASTRUCTURE & WASTEWATER INFRASTRUCTURE CODE OF PRACTICE & STANDARD DETAILS DOCUMENTS
- TESTING OF ALL GRAVITY SEWERS AND MANHOLES TO BE IN ACCORDANCE WITH IRISH WATER CODE OF PRACTICE FOR WASTEWATER INFRASTRUCTURE SECTION 4.10 TESTING OF GRAVITY SEWERS & MANHOLES

LEGEND:

--- EXISTING GROUND LEVEL


PROPOSED ROAD SECTION A-A

SCALE: 1:25

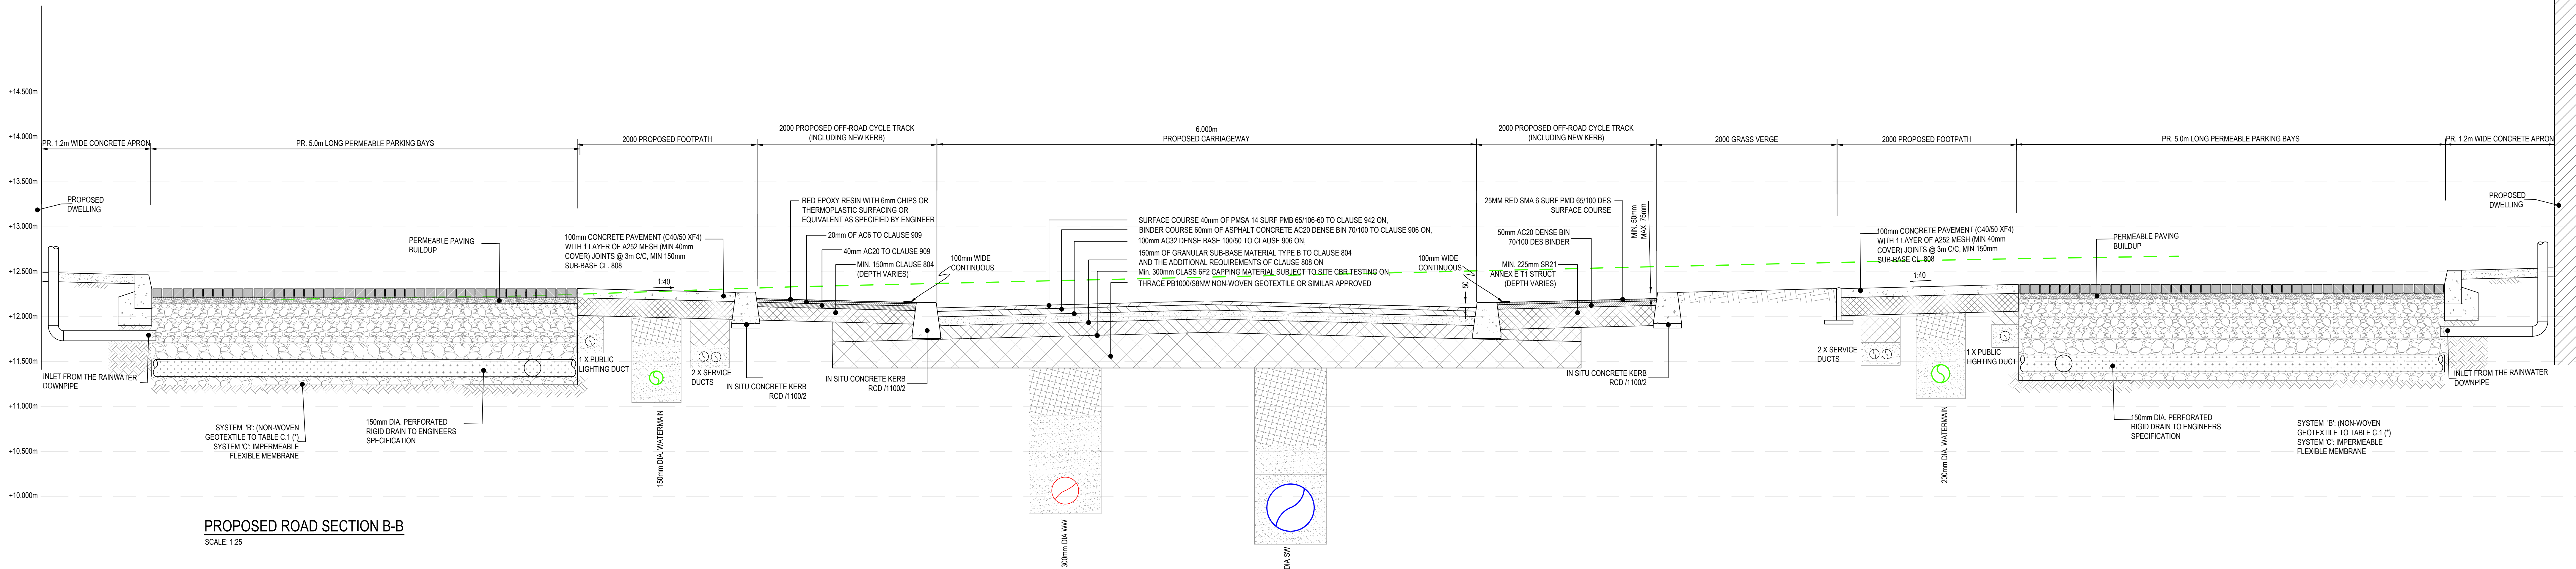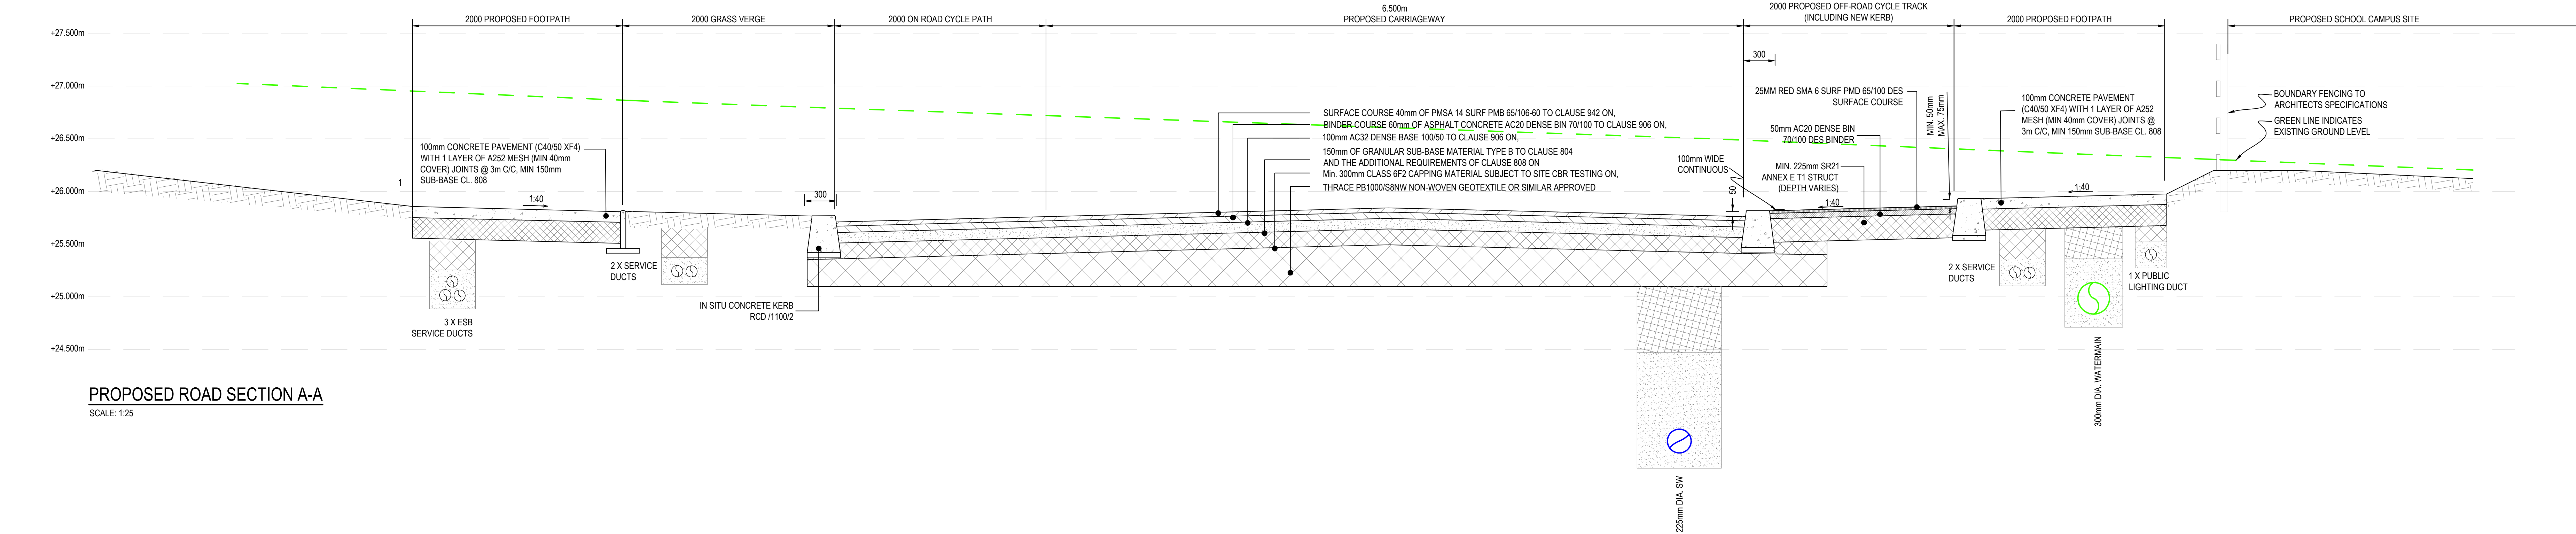


PROPOSED ROAD SECTION B-B

SCALE: 1:25

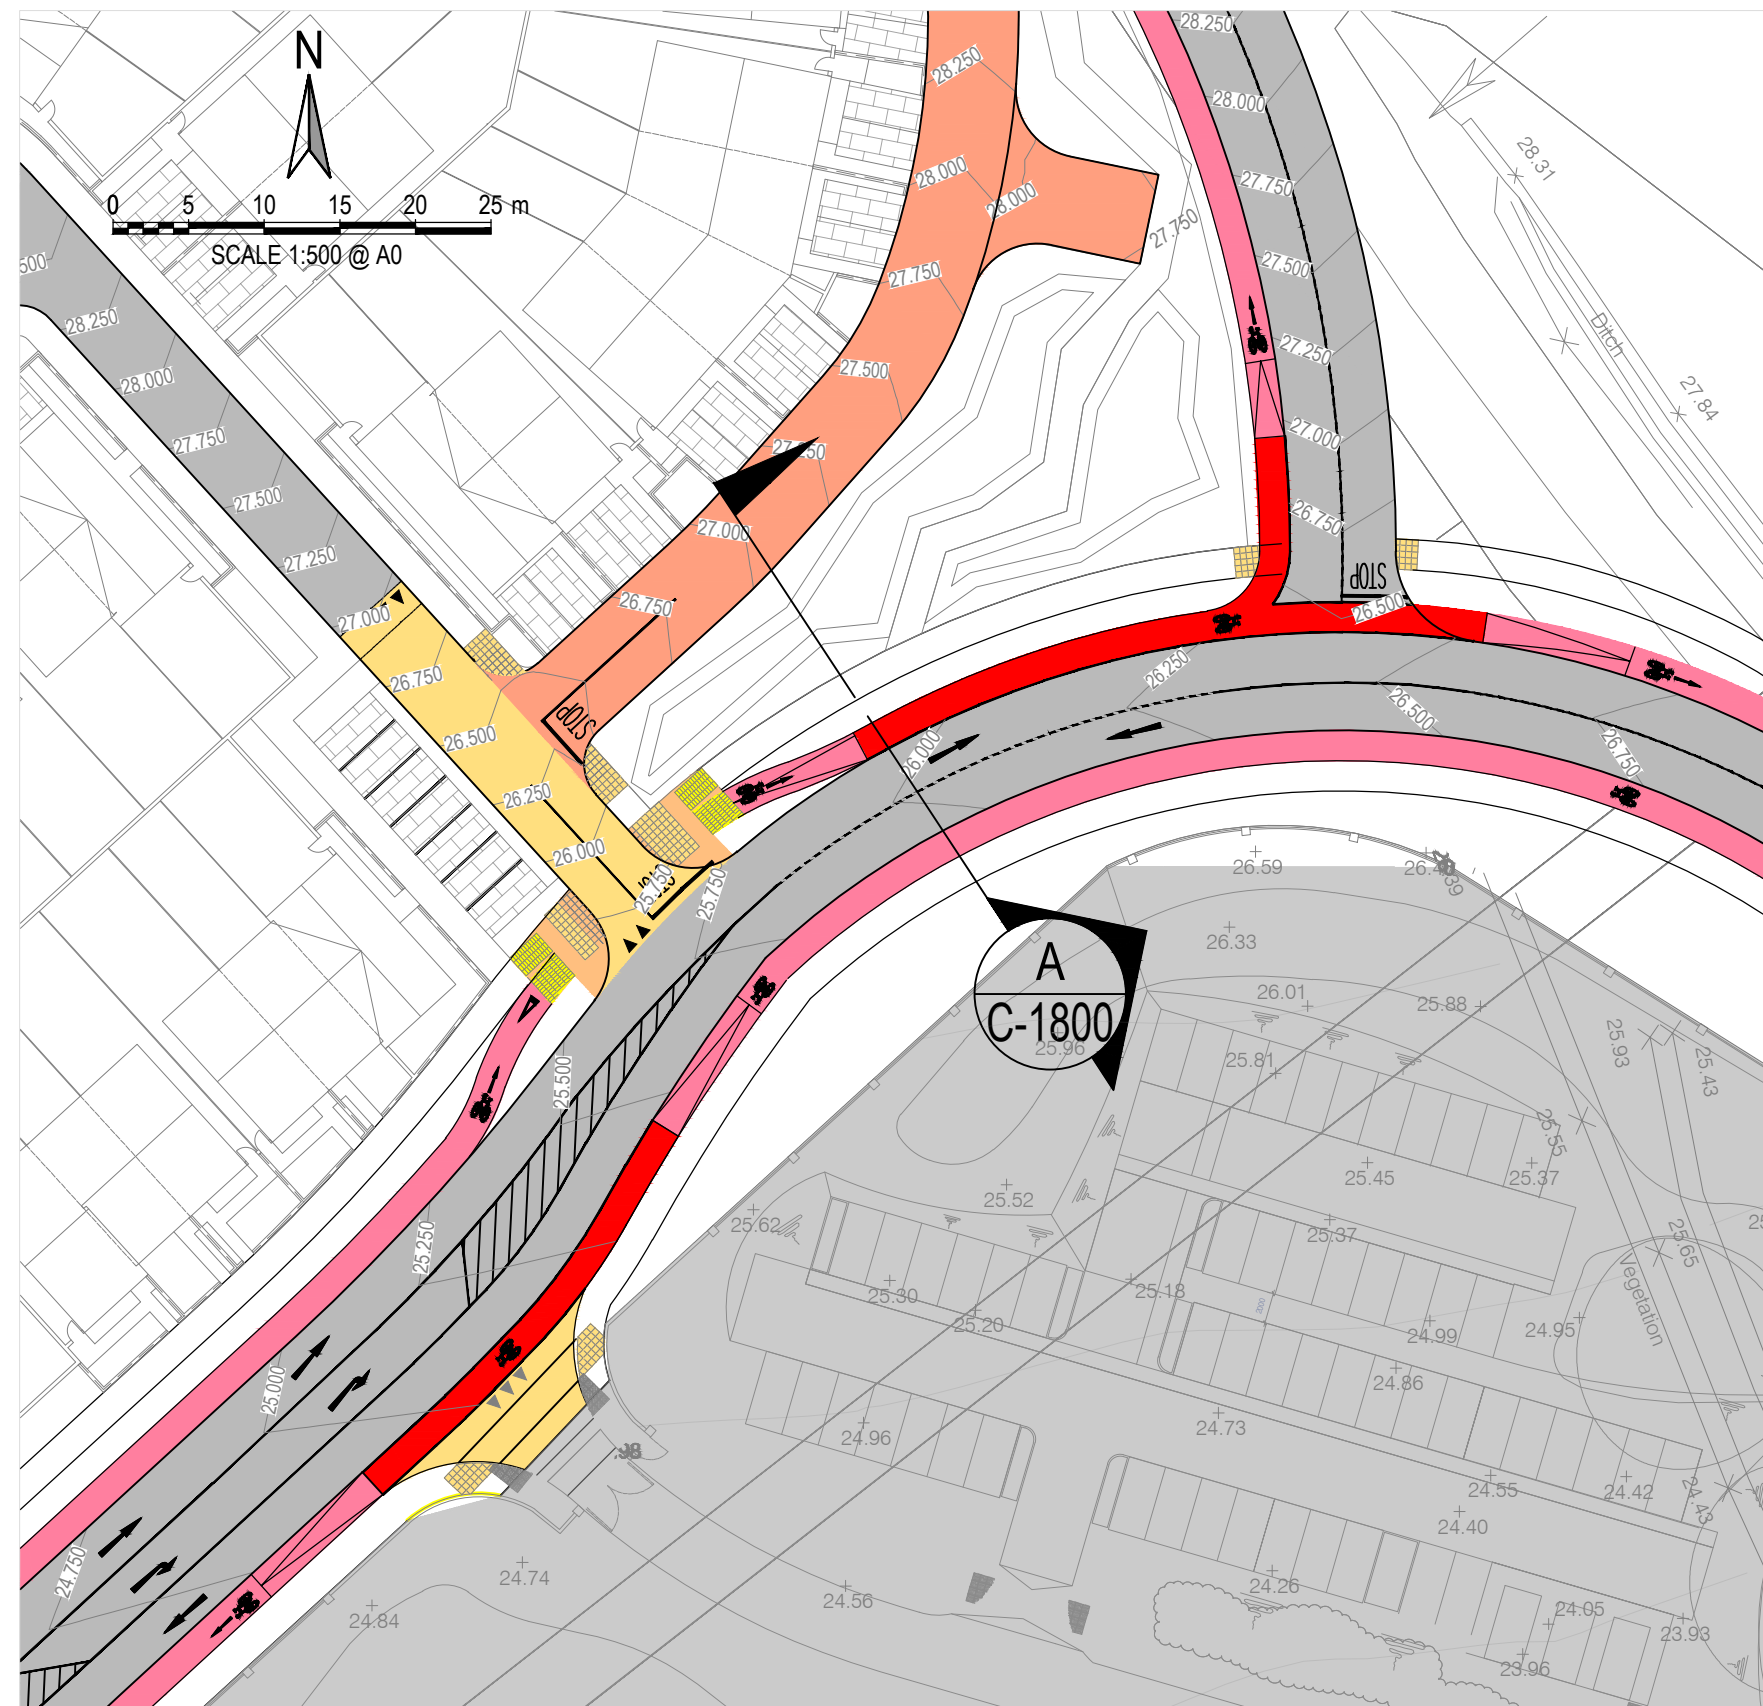

KEYPLAN - SECTION A

SCALE: 1:500

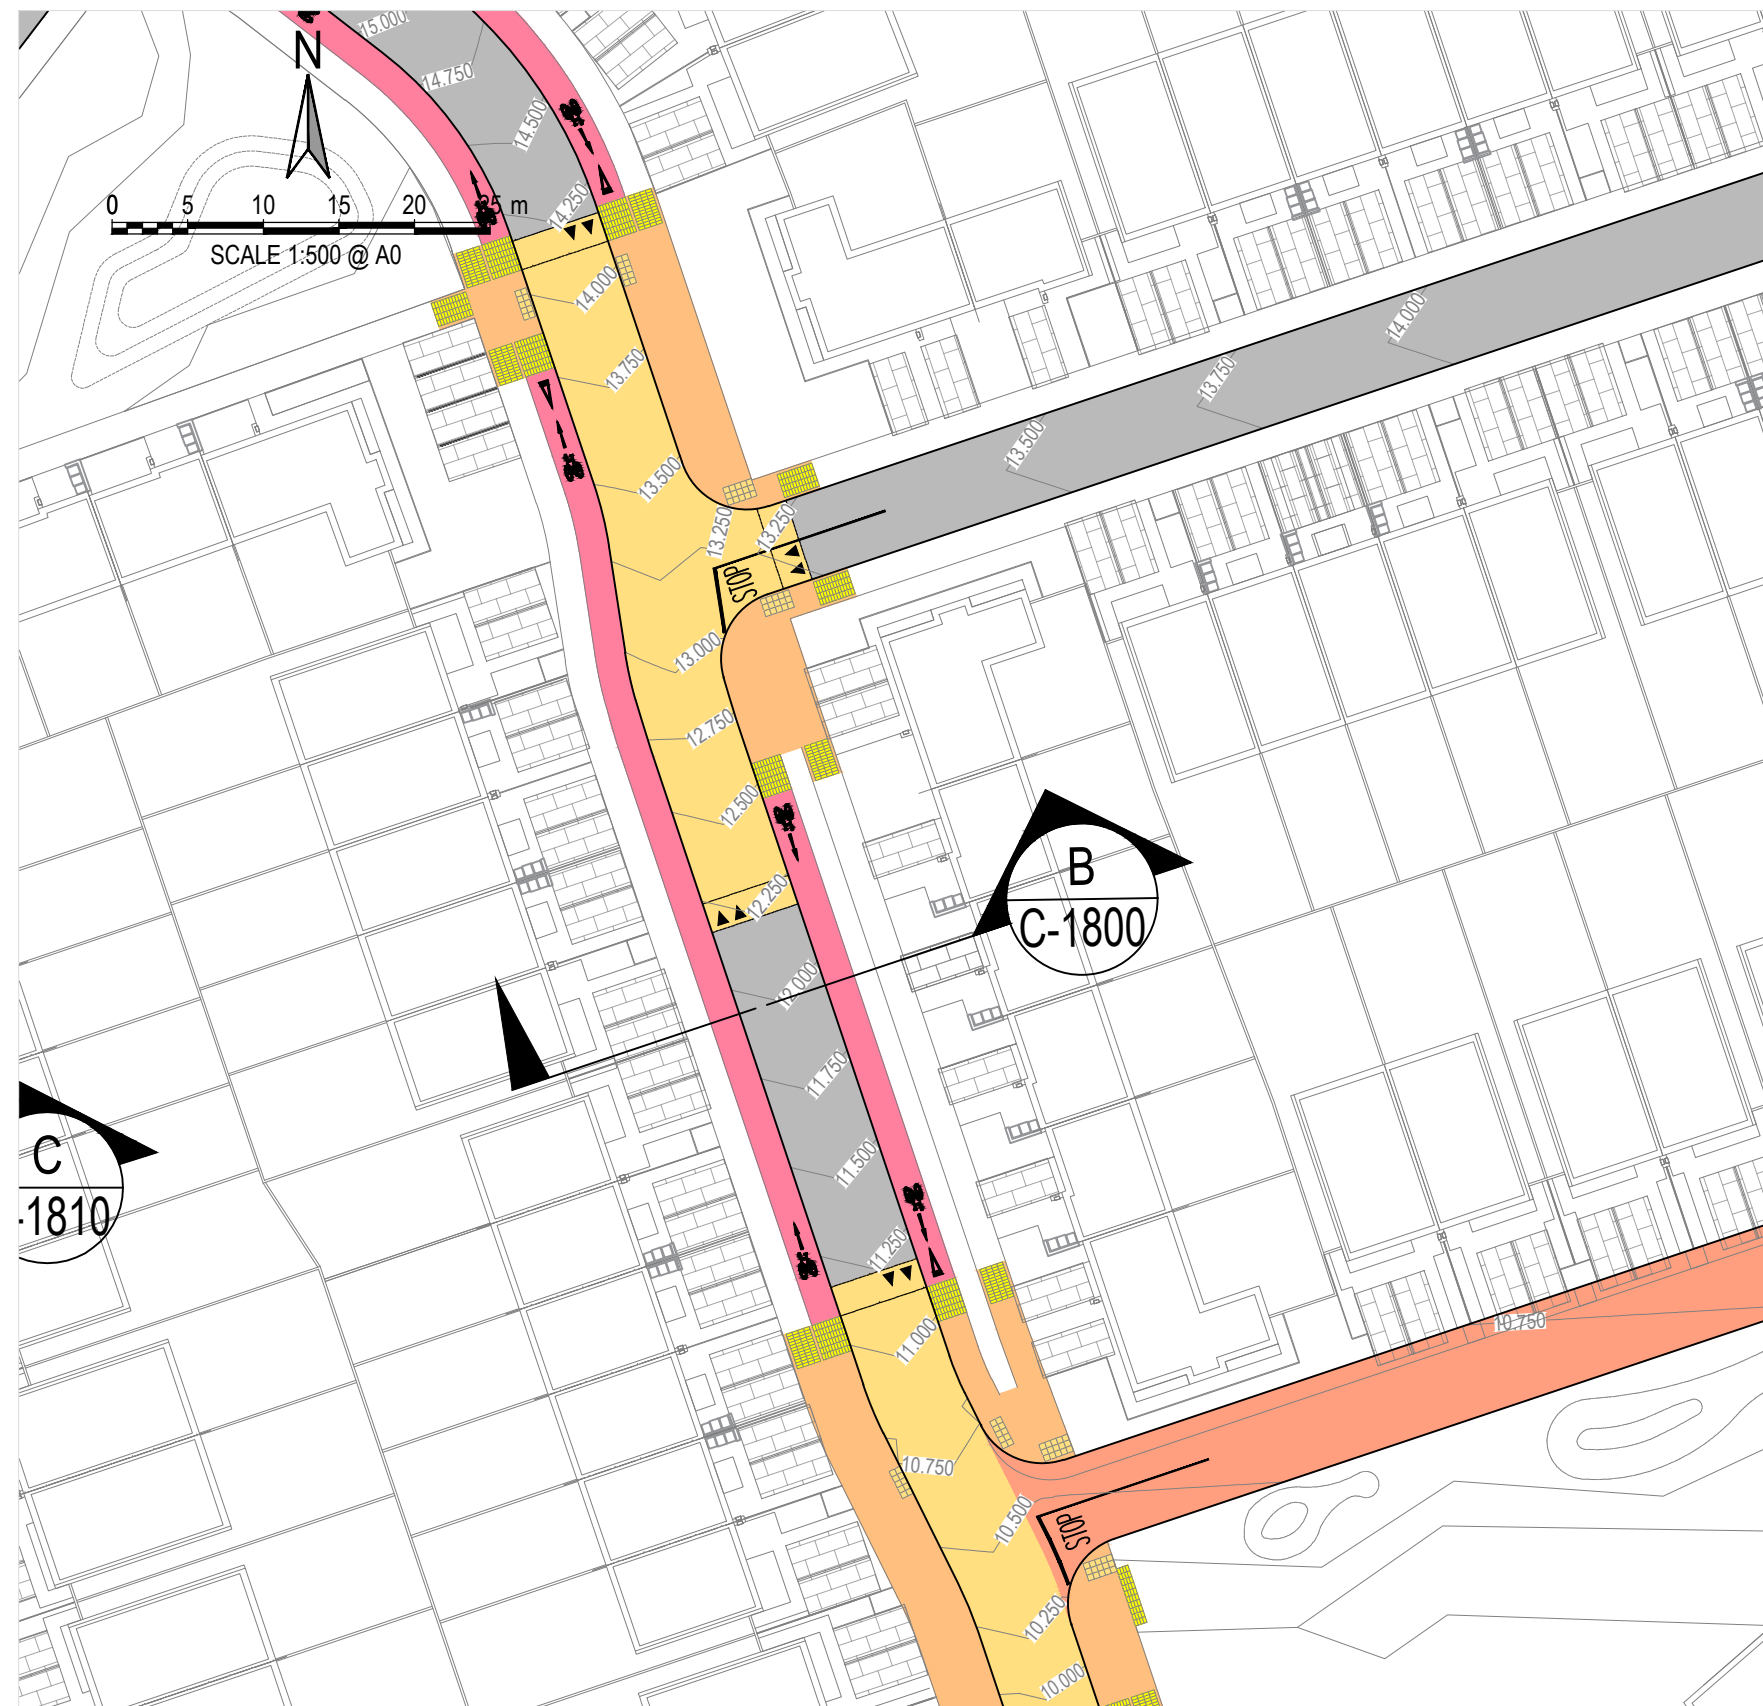

KEYPLAN - SECTION B

SCALE: 1:500

PLANNING ISSUE

S2.P02	ISSUED FOR PLANNING	19.05.2025	MJC	DOB
S2.P01	ISSUED FOR INFORMATION	16.04.2025	MJC	DOB
Rev.	Note	Date	Drawn	Check
===== DONNACHADH O'BRIEN & ASSOCIATES CONSULTING ENGINEERS =====		===== UNIT 5C ELM HOUSE MILLIKENTHUR PARK NAAS CO. KILDARE =====		===== PHONE: +353 45 964 042 INFO@DOBRIENENGINEERS.IE WWW.DOBRIENENGINEERS.IE =====
Client: CERTAIN ASSETS OF DAWN HILL AND WINDHILL LIMITED				
Project: LANDS AT KILBRIDE, ARKLOW, Co. WICKLOW				
Drawing Title: PROPOSED ROAD SECTIONS SHEET 1				
Drawn By: MJC	Checked By: DOB	Approved By: DOB	Date: MAR25	Scale: 1:25
Sheet Size: A0		Rev Number: P02		
Project Number: DOBA2432	Drawing Number: 2432-DOB-XX-SI-DR-C-1800	Status Code: S2	Rev Number: P02	