

NOTES:


- FOR STANDARD DOBA NOTES REFER TO DRAWING 2153-DOB-XX-SI-DR-S-001 & S-002
- REFER TO ARCHITECT'S DRAWINGS FOR ALL SITE & APPLICATION BOUNDARIES
- THIS DRAWING IS TO BE READ IN CONJUNCTION WITH ALL OTHER RELEVANT ARCHITECT'S & ENGINEER'S DRAWINGS AND SPECIFICATIONS.
- USE FIGURED DIMENSIONS ONLY. DO NOT SCALE
- REFER TO SURVEY DRAWINGS FOR EXISTING SERVICES LAYOUTS AND MANHOLE INFORMATION
- ALL EXISTING SURFACES TO BE REINSTATED FOLLOWING DIVERSION OF SERVICES/CONSTRUCTION OF NEW SERVICES
- THE CONTRACTOR SHALL VERIFY ALL DIMENSIONS AND LEVELS WITH ARCHITECTURAL DRAWINGS PRIOR TO START OF CONSTRUCTION. ANY DISCREPANCIES TO BE NOTIFIED TO THE ENGINEER & ARCHITECT FOR RESOLUTION
- CONTRACTOR TO ENSURE ALL WATER & WASTEWATER RELATED WORKS ARE IN ACCORDANCE WITH THE IRISH WATER WATER INFRASTRUCTURE & WASTEWATER INFRASTRUCTURE CODE OF PRACTICE & STANDARD DETAILS DOCUMENTS
- TESTING OF ALL GRAVITY SEWERS AND MANHOLES TO BE IN ACCORDANCE WITH IRISH WATER CODE OF PRACTICE FOR WASTEWATER INFRASTRUCTURE SECTION 4.10 TESTING OF GRAVITY SEWERS & MANHOLES

LEGEND:

--- EXISTING GROUND LEVEL


PROPOSED ROAD SECTION C-C

SCALE: 1:25

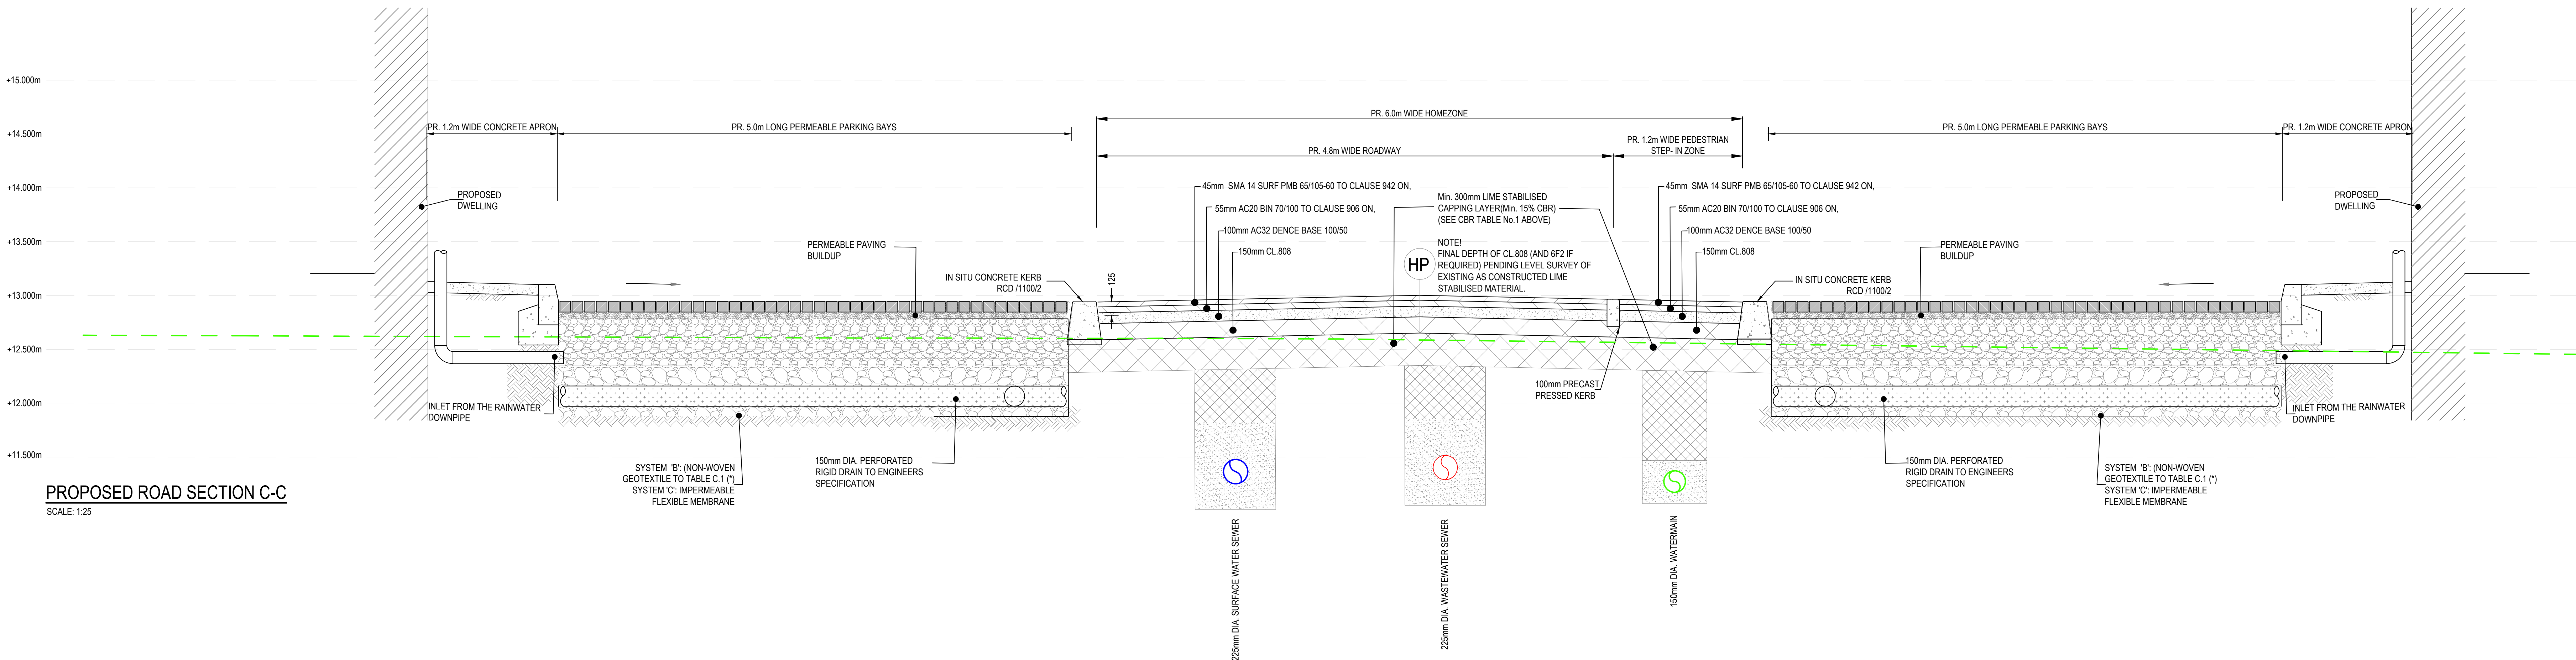


PROPOSED ROAD SECTION D-D

SCALE: 1:25

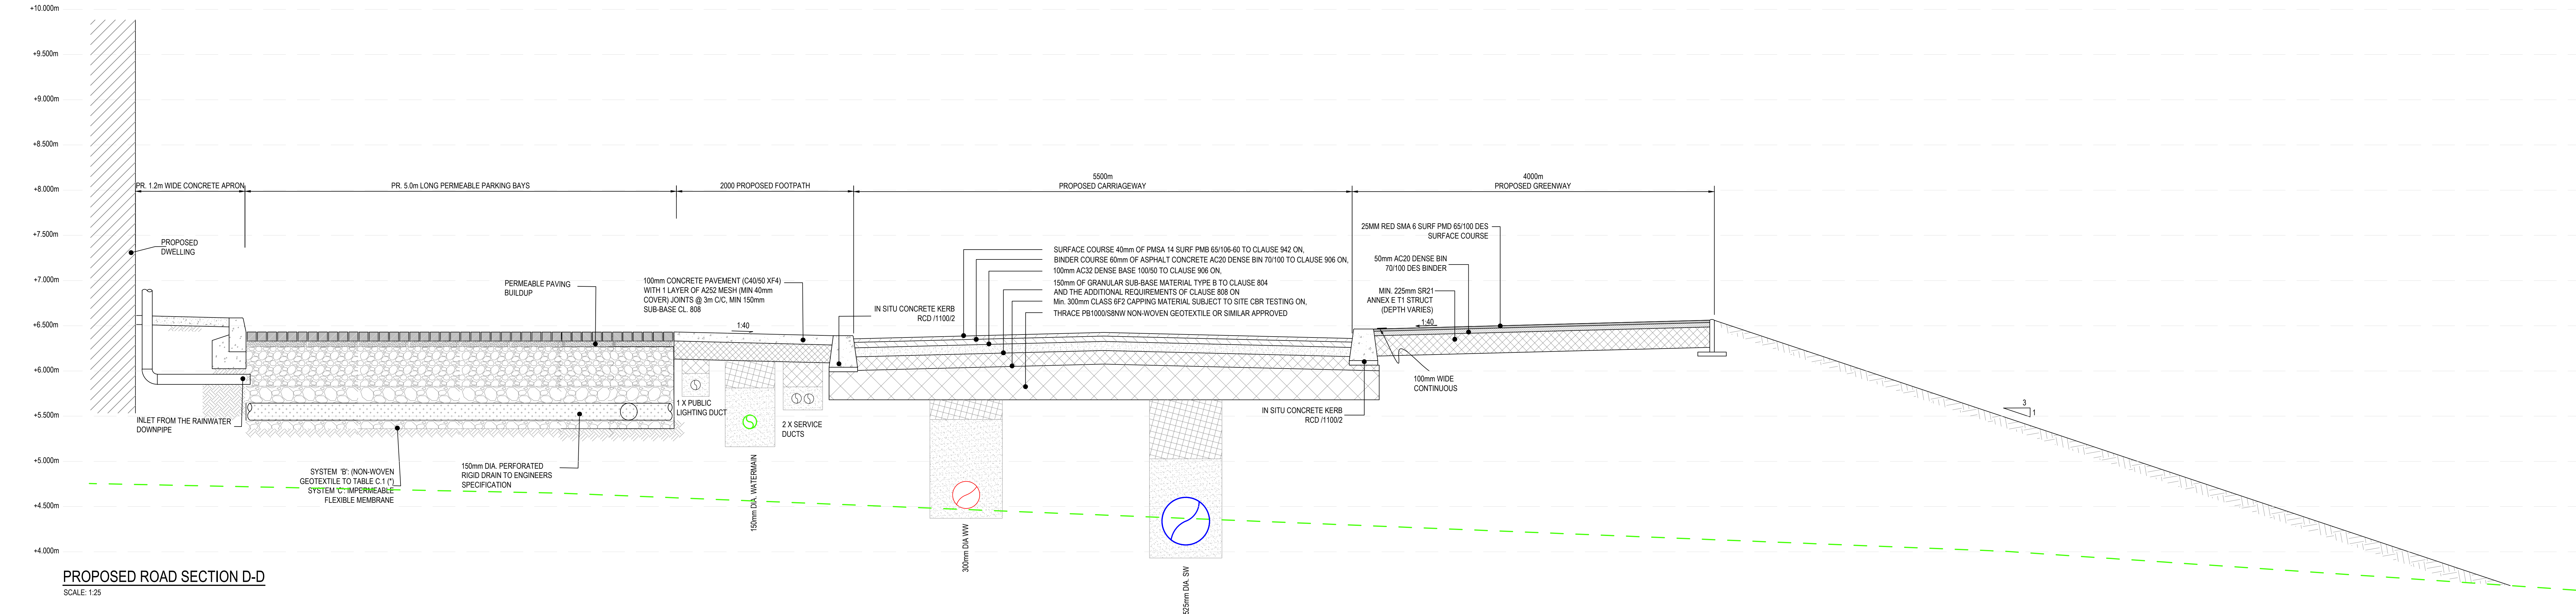

KEYPLAN - SECTION C

SCALE: 1:500

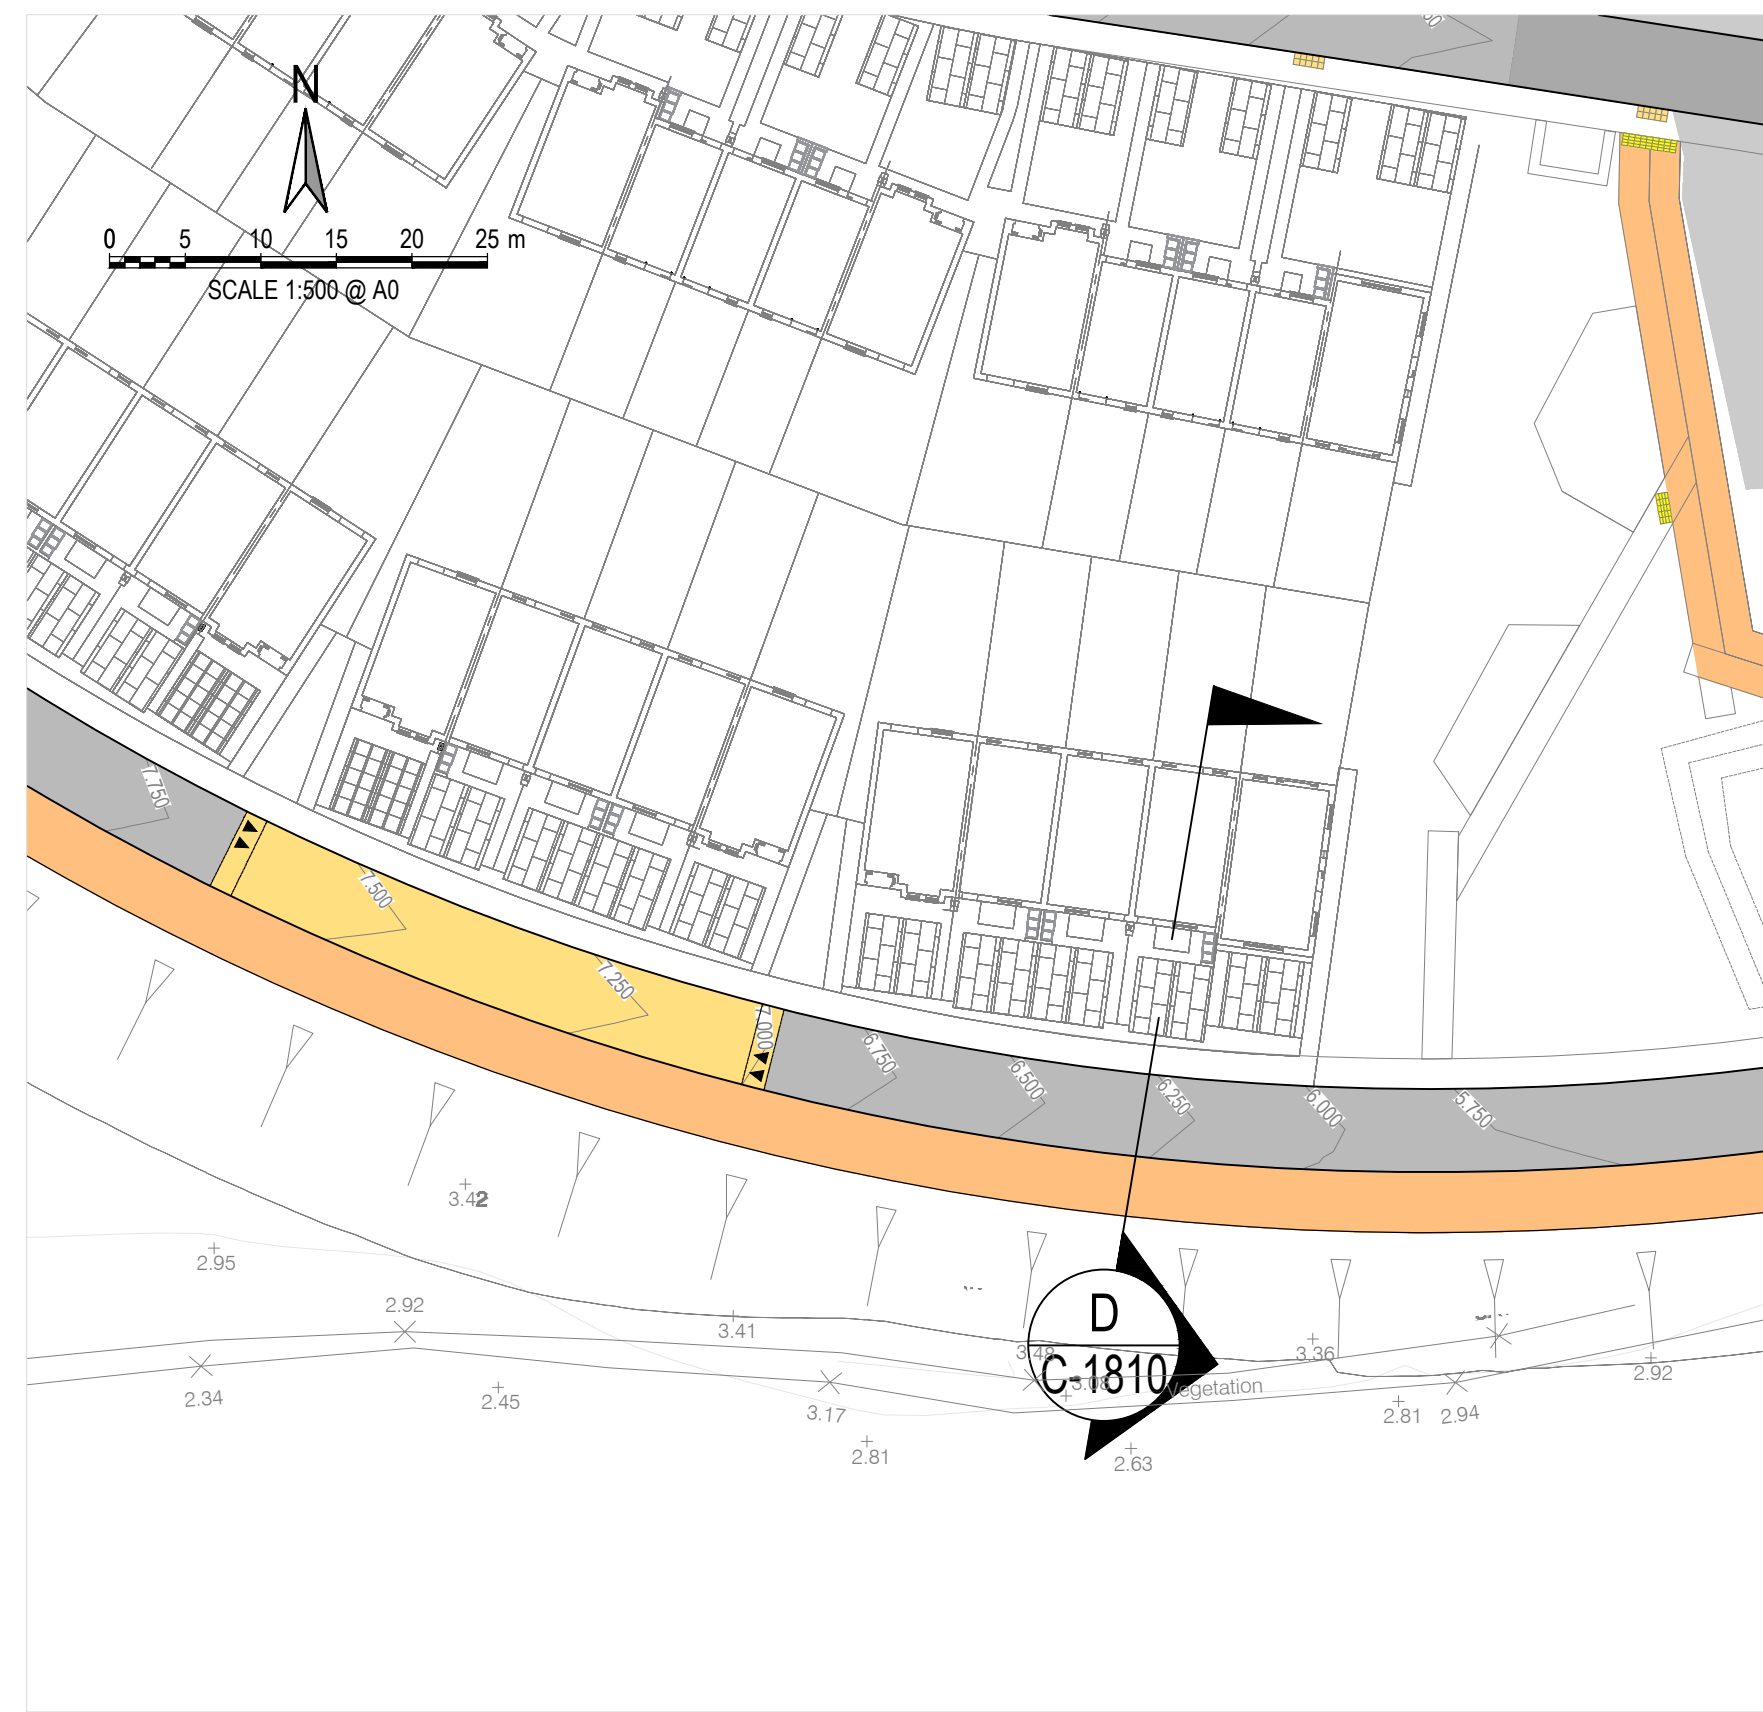

KEYPLAN - SECTION D

SCALE: 1:500

PLANNING ISSUE

S2.P02	ISSUED FOR PLANNING	19.05.2025	MJC	DOB
S2.P01	ISSUED FOR INFORMATION	16.04.2025	MJC	DOB
Rev.	Note	Date	Drawn	Check
===== DONNACHADH O'BRIEN & ASSOCIATES CONSULTING ENGINEERS =====		===== UNIT 5/C ELM HOUSE MILLENSTOWN PARK NAAS CO. KILDARE =====		
Client:		CERTAIN ASSETS OF DAWN HILL AND WINDHILL LIMITED		
Project:		LANDS AT KILBRIDE, ARKLOW, Co. WICKLOW		
Drawing Title:		PROPOSED ROAD SECTIONS SHEET 2		
Drawn By:	Checked By:	Approved By:	Date:	Scale:
MJC	DOB	DOB	MAR25	1:25
Project Number:		Drawing Number:		Status Code:
DOBA2432		2432-DOB-XX-SI-DR-C-1810		S2
				Rev Number:
				P02