


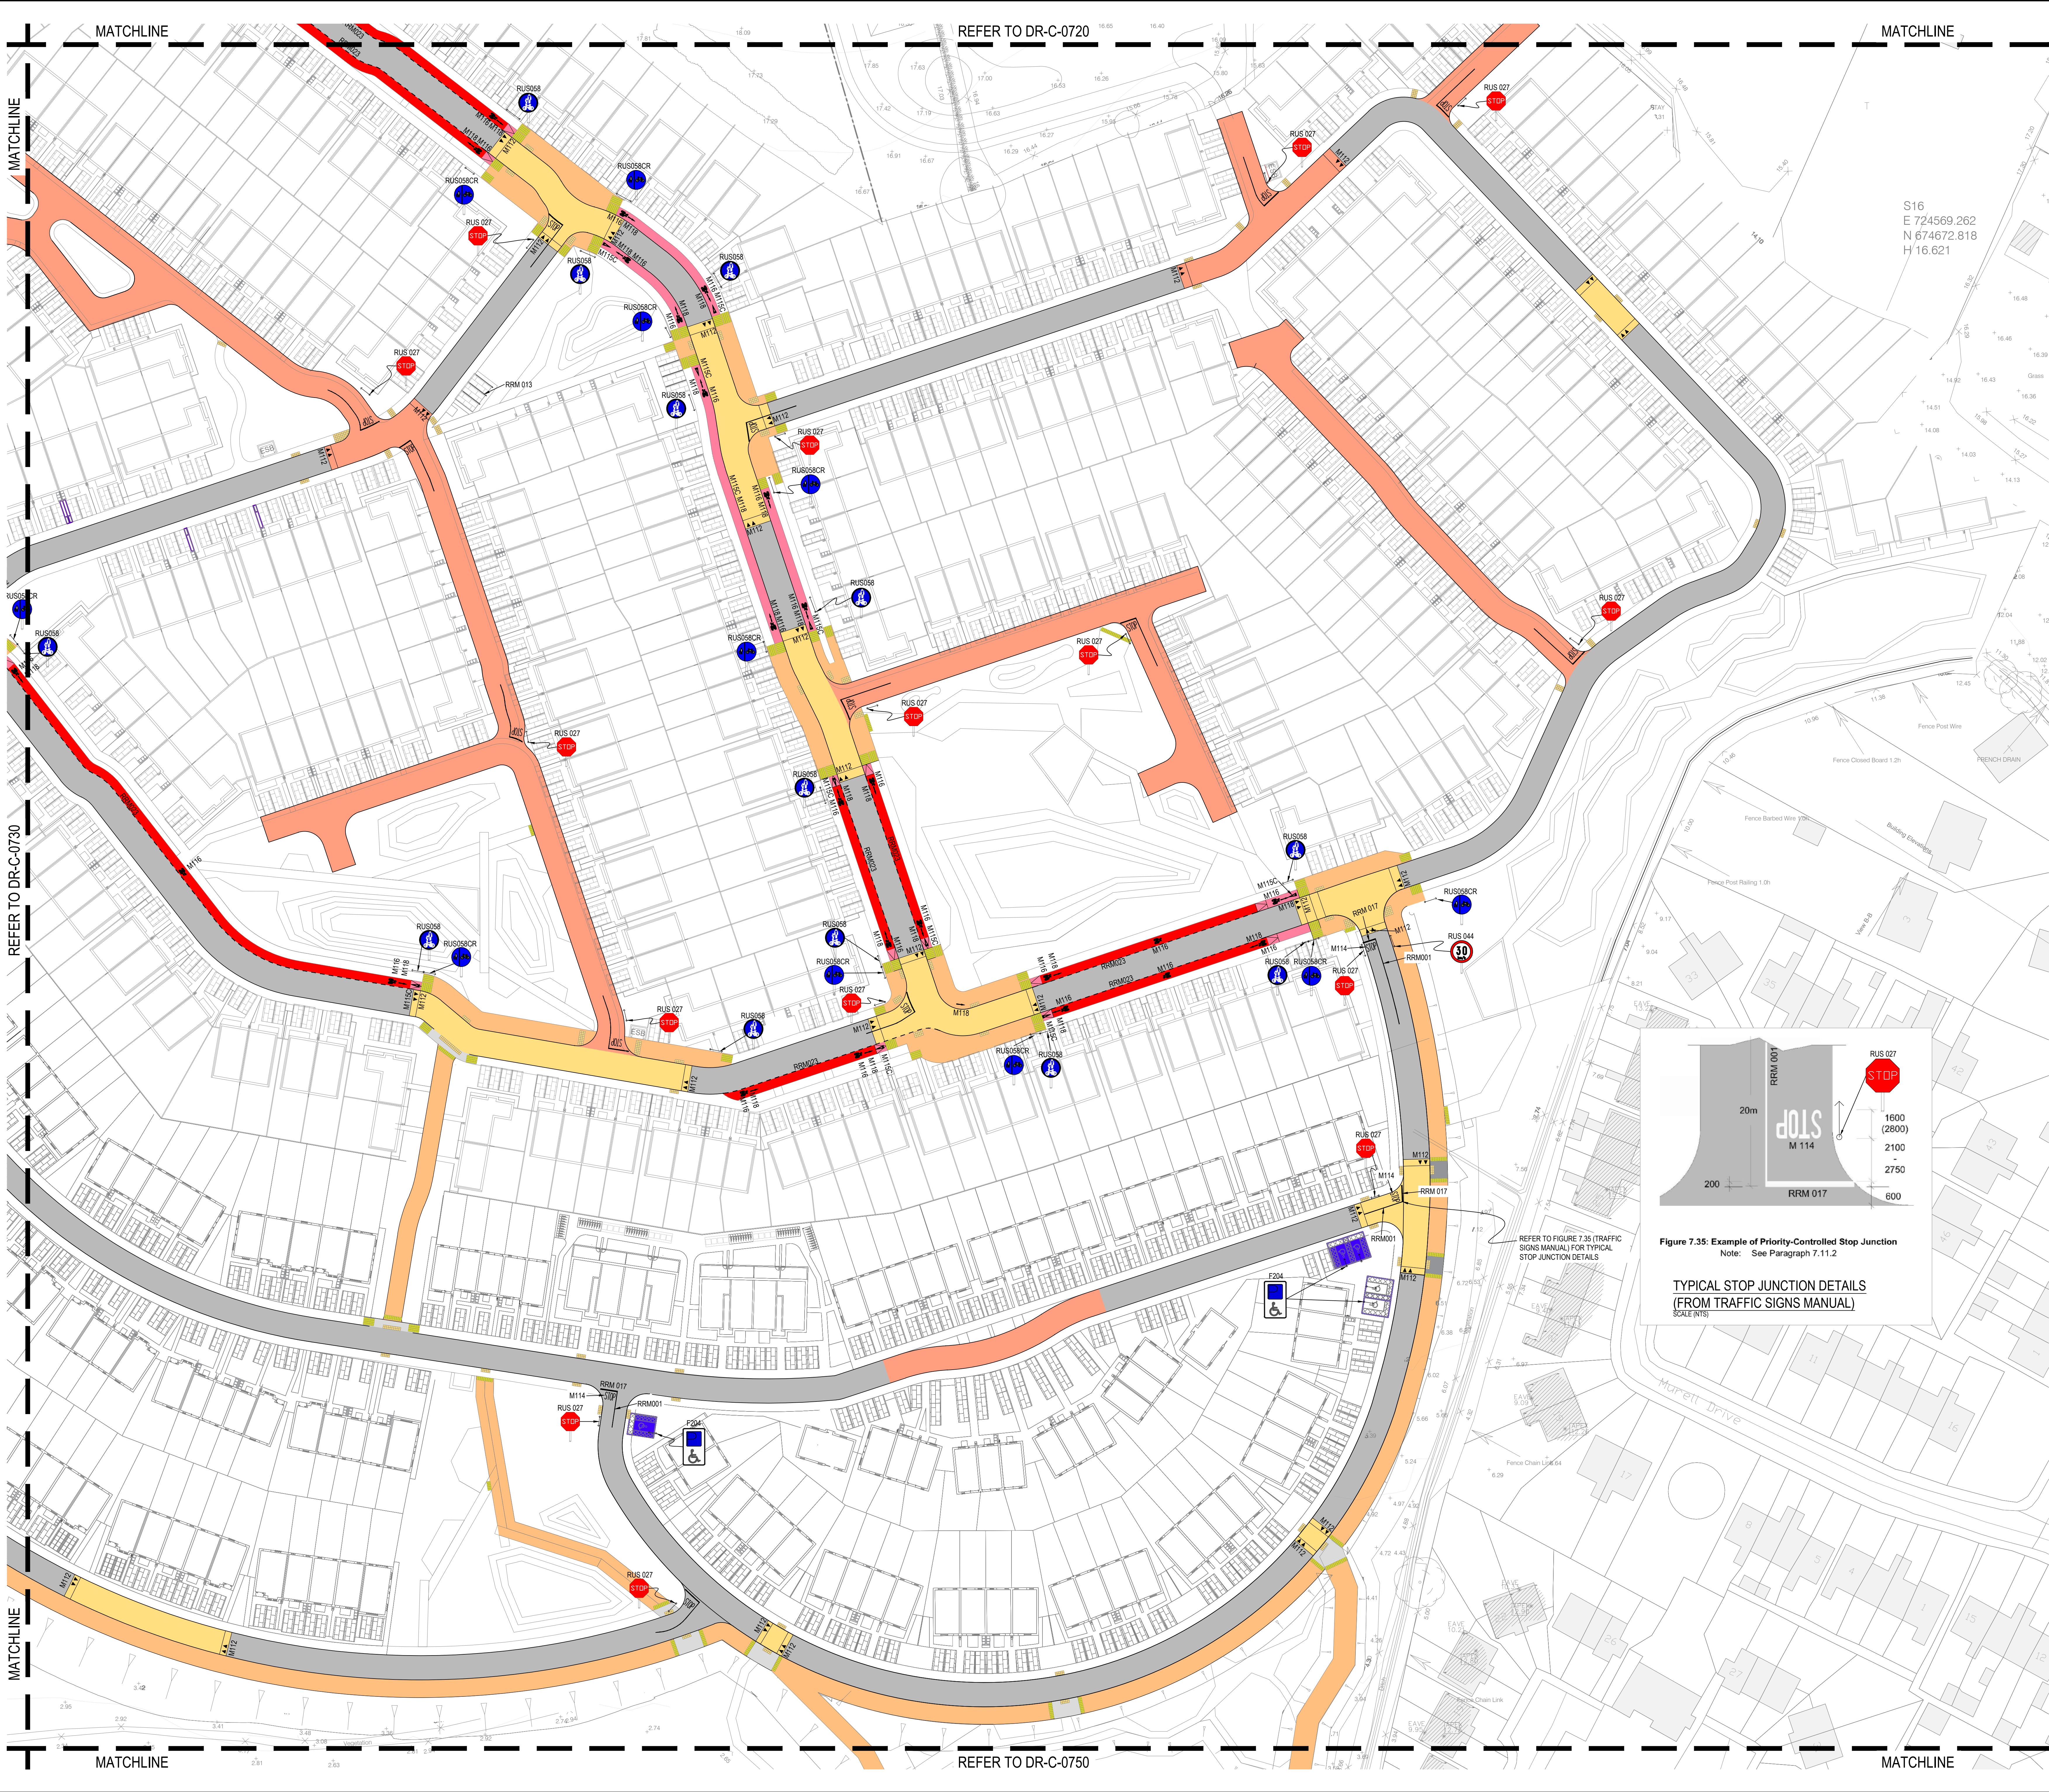

- NOTES:
- FOR STANDARD DOBA NOTES REFER TO DRAWING 2452-DOB-XX-SI-DR-0001 & 0002
  - REFER TO ARCHITECTS DRAWINGS FOR ALL SITE & APPLICATION BOUNDARIES
  - THIS DRAWING IS TO BE READ IN CONJUNCTION WITH ALL OTHER RELEVANT ARCHITECTS & ENGINEERS DRAWINGS AND SPECIFICATIONS
  - USE FIGURED DIMENSIONS ONLY. DO NOT SCALE
  - REFER TO SURVEY DRAWINGS FOR EXISTING SERVICES LAYOUTS AND MANHOLE INFORMATION
  - ALL EXISTING SURFACES TO BE REINSTATED FOLLOWING DIVERSION OF SERVICES/CONSTRUCTION OF NEW SERVICES
  - THE CONTRACTOR SHALL VERIFY ALL DIMENSIONS AND LEVELS WITH ARCHITECTURAL DRAWINGS PRIOR TO START OF CONSTRUCTION. ANY DISCREPANCIES TO BE NOTIFIED TO THE ENGINEER & ARCHITECT FOR RESOLUTION
  - CONTRACTOR TO ENSURE ALL WATER & WASTEWATER RELATED WORKS ARE IN ACCORDANCE WITH THE IRISH WATER WATER INFRASTRUCTURE & WASTEWATER INFRASTRUCTURE CODE OF PRACTICE & STANDARD DETAILS DOCUMENTS
  - TESTING OF ALL GRAVITY SEWERS AND MANHOLES TO BE IN ACCORDANCE WITH IRISH WATER CODE OF PRACTICE FOR WASTEWATER INFRASTRUCTURE SECTION 4.10 TESTING OF GRAVITY SEWERS & MANHOLES

TABLE OF ROAD MARKINGS

| SIGN NUMBER | DESCRIPTION                             | NOTES   |
|-------------|-----------------------------------------|---|
| RRM 001     | CONTINUOUS SINGLE CENTRE LINE           | WHITE, 100mm WIDE                                                                                                   |
| RRM 002D    | BROKEN WARNING LINE                     | WHITE, 100mm WIDE, 3m LONG AND 1m GAP                                                                               |
| RRM 004     | DIRECTIONAL ARROW - STRAIGHT AHEAD      | WHITE   |
| RRM 006     | DIRECTIONAL ARROW - RIGHT               | WHITE   |
| RRM 008     | DOUBLE YELLOW LINES                     | YELLOW, CONTINUOUS LINES, 100mm WIDE, 100mm APART, 150mm FROM EDGE OF CARRIAGEWAY                                   |
| RRM 012     | PARALLEL PARKING LINES WITH BUFFER ZONE | WHITE, CONTINUOUS LINE, 50mm WIDE                                                                                   |
| RRM 013     | PARKING BAYS - PERPENDICULAR            | WHITE, CONTINUOUS LINE, 50mm WIDE                                                                                   |
| RRM 014     | PARKING BAYS - ANGLED                   | WHITE, CONTINUOUS LINE, 50mm WIDE                                                                                   |
| RRM 015     | DISABLED PERSONS PARKING BAY SYMBOL     | WHITE, CONTINUOUS LINE                                                                                              |
| RRM 016     | PARALLEL PARKING BAYS                   | WHITE, CONTINUOUS LINE, 200mm WIDE                                                                                  |
| RRM 017     | STOP LINE                               | WHITE, CONTINUOUS LINE, 200mm WIDE                                                                                  |
| RRM 018     | YIELD LINE                              | WHITE, 500mm LINE, 500mm GAP, 200mm WIDE                                                                            |
| RRM 019     | NO ENTRY LINE                           | WHITE, CONTINUOUS LINE, 200mm WIDE AND PARALLEL BROKEN LINE, 1m LINE, 1m GAP, 200mm WIDE, 300mm SPACE BETWEEN LINES |
| RRM 020     | YELLOW BOX MARKINGS                     | YELLOW, 2m SPACING, 150mm WIDE                                                                                      |
| RRM 021     | HATCHED AND CHEVRON MARKINGS            | WHITE   |
| RRM 023     | EDGE OF CYCLE TRACK                     | WHITE, BROKEN LINE, 100mm WIDE                                                                                      |
| RRM 030     | BUS STOP MARKING                        | WHITE, 1m LINE, 1m GAP, 100mm WIDE                                                                                  |
| M112        | TRAFFIC CALMING TRIANGLE                | WHITE, 0.90m HIGH                                                                                                   |
| M114        | STOP WORKED MARKING                     | WHITE, 1.8m LONG LETTERING                                                                                          |
| M115        | TRIANGULAR YIELD MARKING                | WHITE, 1.25m WIDE X 3.75m LONG                                                                                      |
| M116        | CYCLE SYMBOL                            | WHITE   |
| M118        | CYCLE TRACK DIRECTIONAL ARROW           | WHITE   |

NOTE:  
ALL ROAD MARKINGS TO BE IN ACCORDANCE WITH THE DEPARTMENT OF TRANSPORT TRAFFIC SIGNS MANUAL CHAPTER 7 - ROAD MARKINGS

TABLE OF ROAD SIGNS

| SIGN NUMBER | DESCRIPTION                    | NOTES            |
|-------------|--------------------------------|------------------|
| RUS 026     | YIELD                          | 600mm WIDE SIGN  |
| RUS 027     | STOP                           | 600mm WIDE SIGN  |
| RUS 044     | SPEED LIMIT SIGN, 30 KMH       | 600mm WIDE SIGN  |
| RUS 058     | SHARED TRACK, CYCLE/PEDESTRIAN | 600mm WIDE SIGN  |
| F 204       | DISABLED PARKING SIGN          | RECTANGULAR SIGN |
| F 403       | SLOW ZONE, 30 KMH              | RECTANGULAR SIGN |
| W 942       | TRAFFIC SIGNALS                | 750mm WIDE SIGN  |


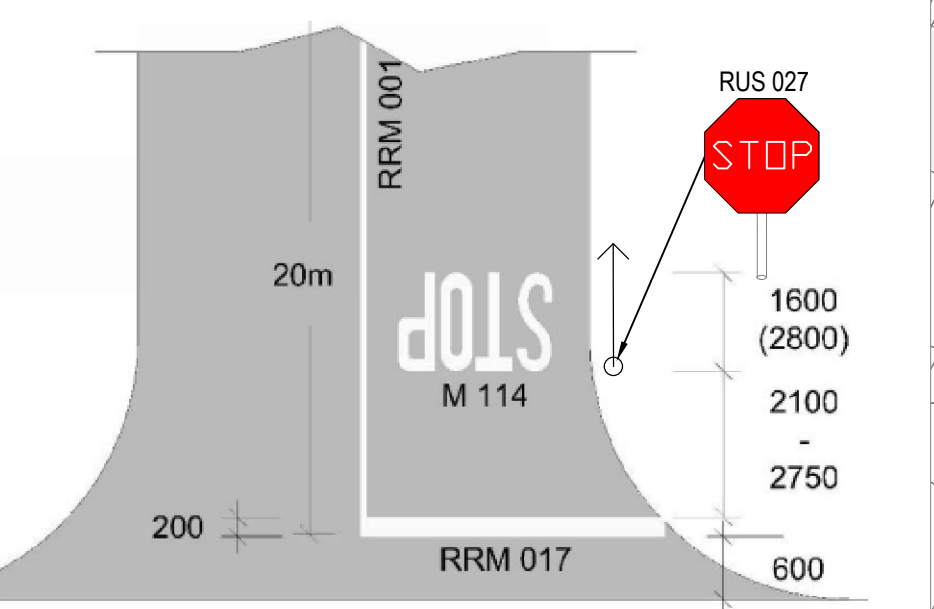


Figure 7.35: Example of Priority-Controlled Stop Junction  
Note: See Paragraph 7.11.2

TYPICAL STOP JUNCTION DETAILS  
(FROM TRAFFIC SIGNS MANUAL)  
SCALE (NTS)

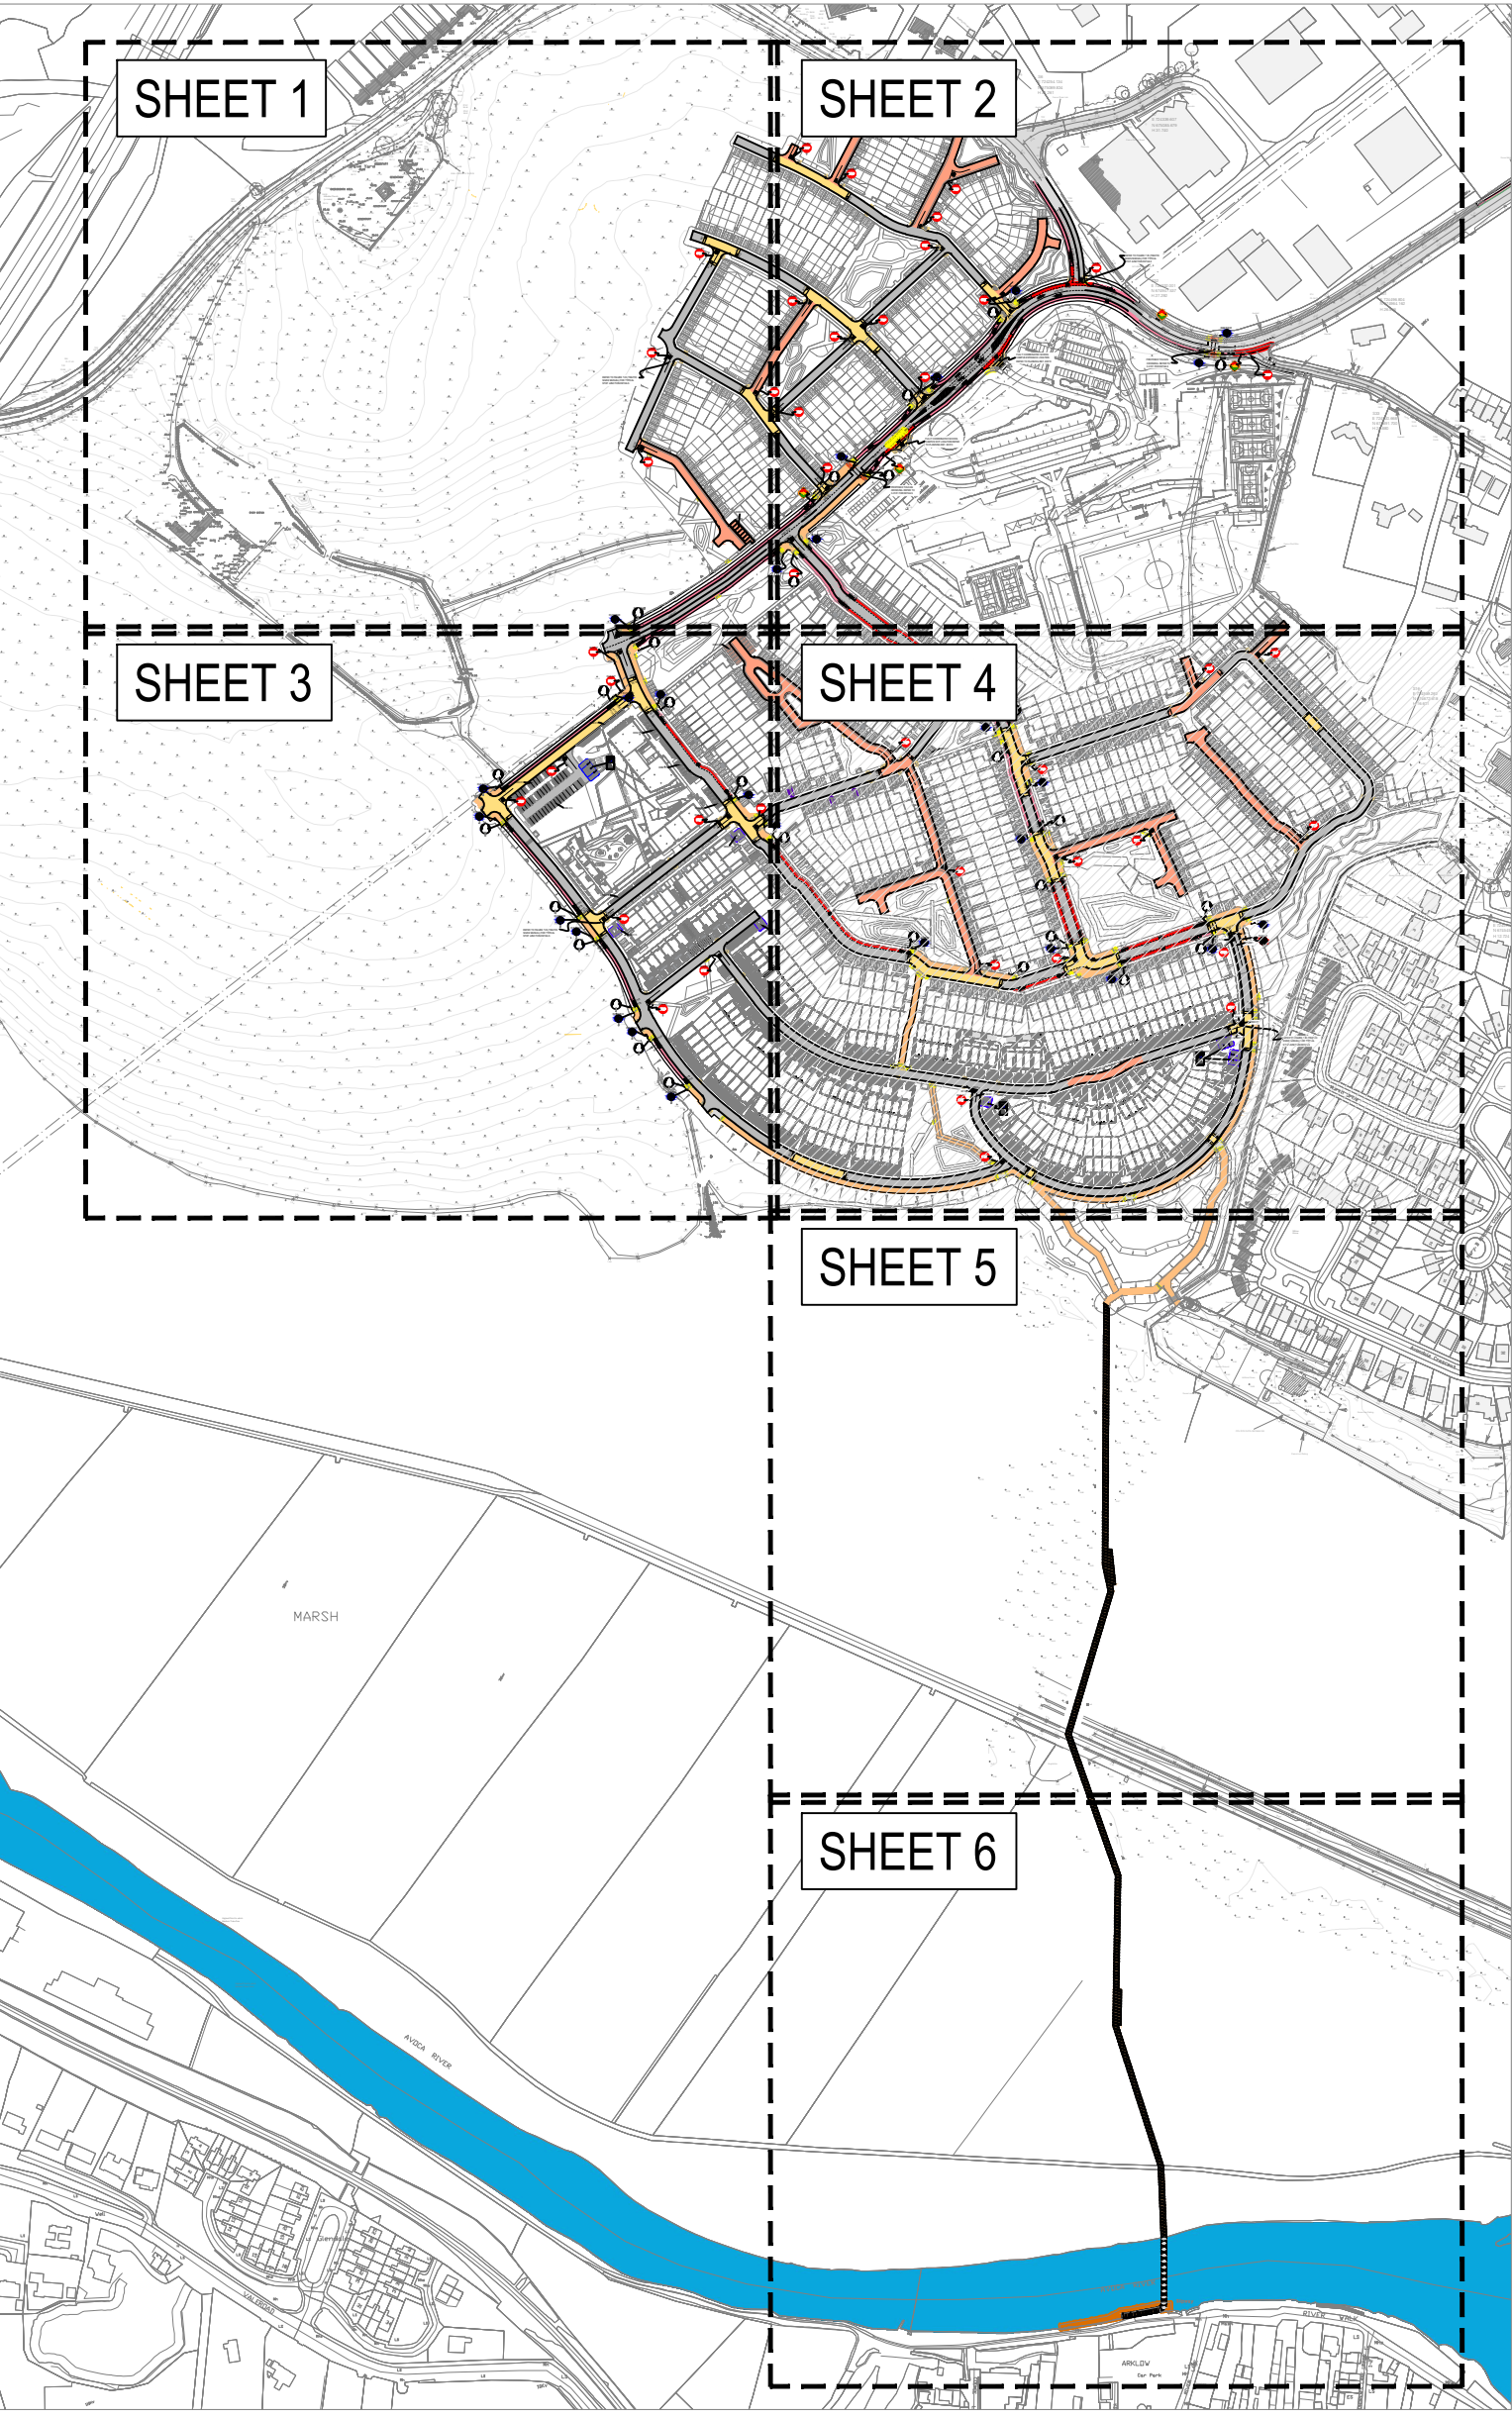

KEY PLAN SCALE 1:5000

PLANNING ISSUE

|                                                                |                                          |                 |                 |                |
|----------------------------------------------------------------|------------------------------------------|-----------------|-----------------|----------------|
| S2.P04                                                         | ISSUED FOR PLANNING                      | 19.05.2025      | KD              | MJC            |
| S2.P03                                                         | ISSUED FOR INFORMATION                   | 16.04.2025      | KD              | MJC            |
| S2.P02                                                         | ISSUED FOR S2B                           | 25.10.2024      | KD              | MJC            |
| S2.P01                                                         | DRAFT ISSUE                              | 18.10.2024      | NQ              | MJC            |
| Rev.                                                           | Note                                     | Date            | Drawn           | Check          |
| <b>DONNACHADH O'BRIEN</b><br>& ASSOCIATES CONSULTING ENGINEERS |                                          |                 |                 |                |
| UNIT 3C<br>MILLENNIUM PARK<br>NAAS<br>CO. KILDARE              |                                          |                 |                 |                |
| P +353 45 984 042                                              |                                          |                 |                 |                |
| Client: CERTAIN ASSETS OF DAWN HILL AND WINDHILL LIMITED       |                                          |                 |                 |                |
| Project: LANDS AT KILBRIDE, ARKLOW, Co. WICKLOW                |                                          |                 |                 |                |
| Drawing Title: PROPOSED ROAD MARKINGS AND SIGNAGE SHEET 4      |                                          |                 |                 |                |
| Drawn By: NQ                                                   | Checked By: PD                           | Approved By: DO | Date: OCT 24    | Scale: 1:500   |
| Project Number: DOBA2432                                       | Drawing Number: 2432-DOB-XX-SI-DR-C-0740 | Status Code: S2 | Rev Number: P04 | Sheet Size: A0 |