


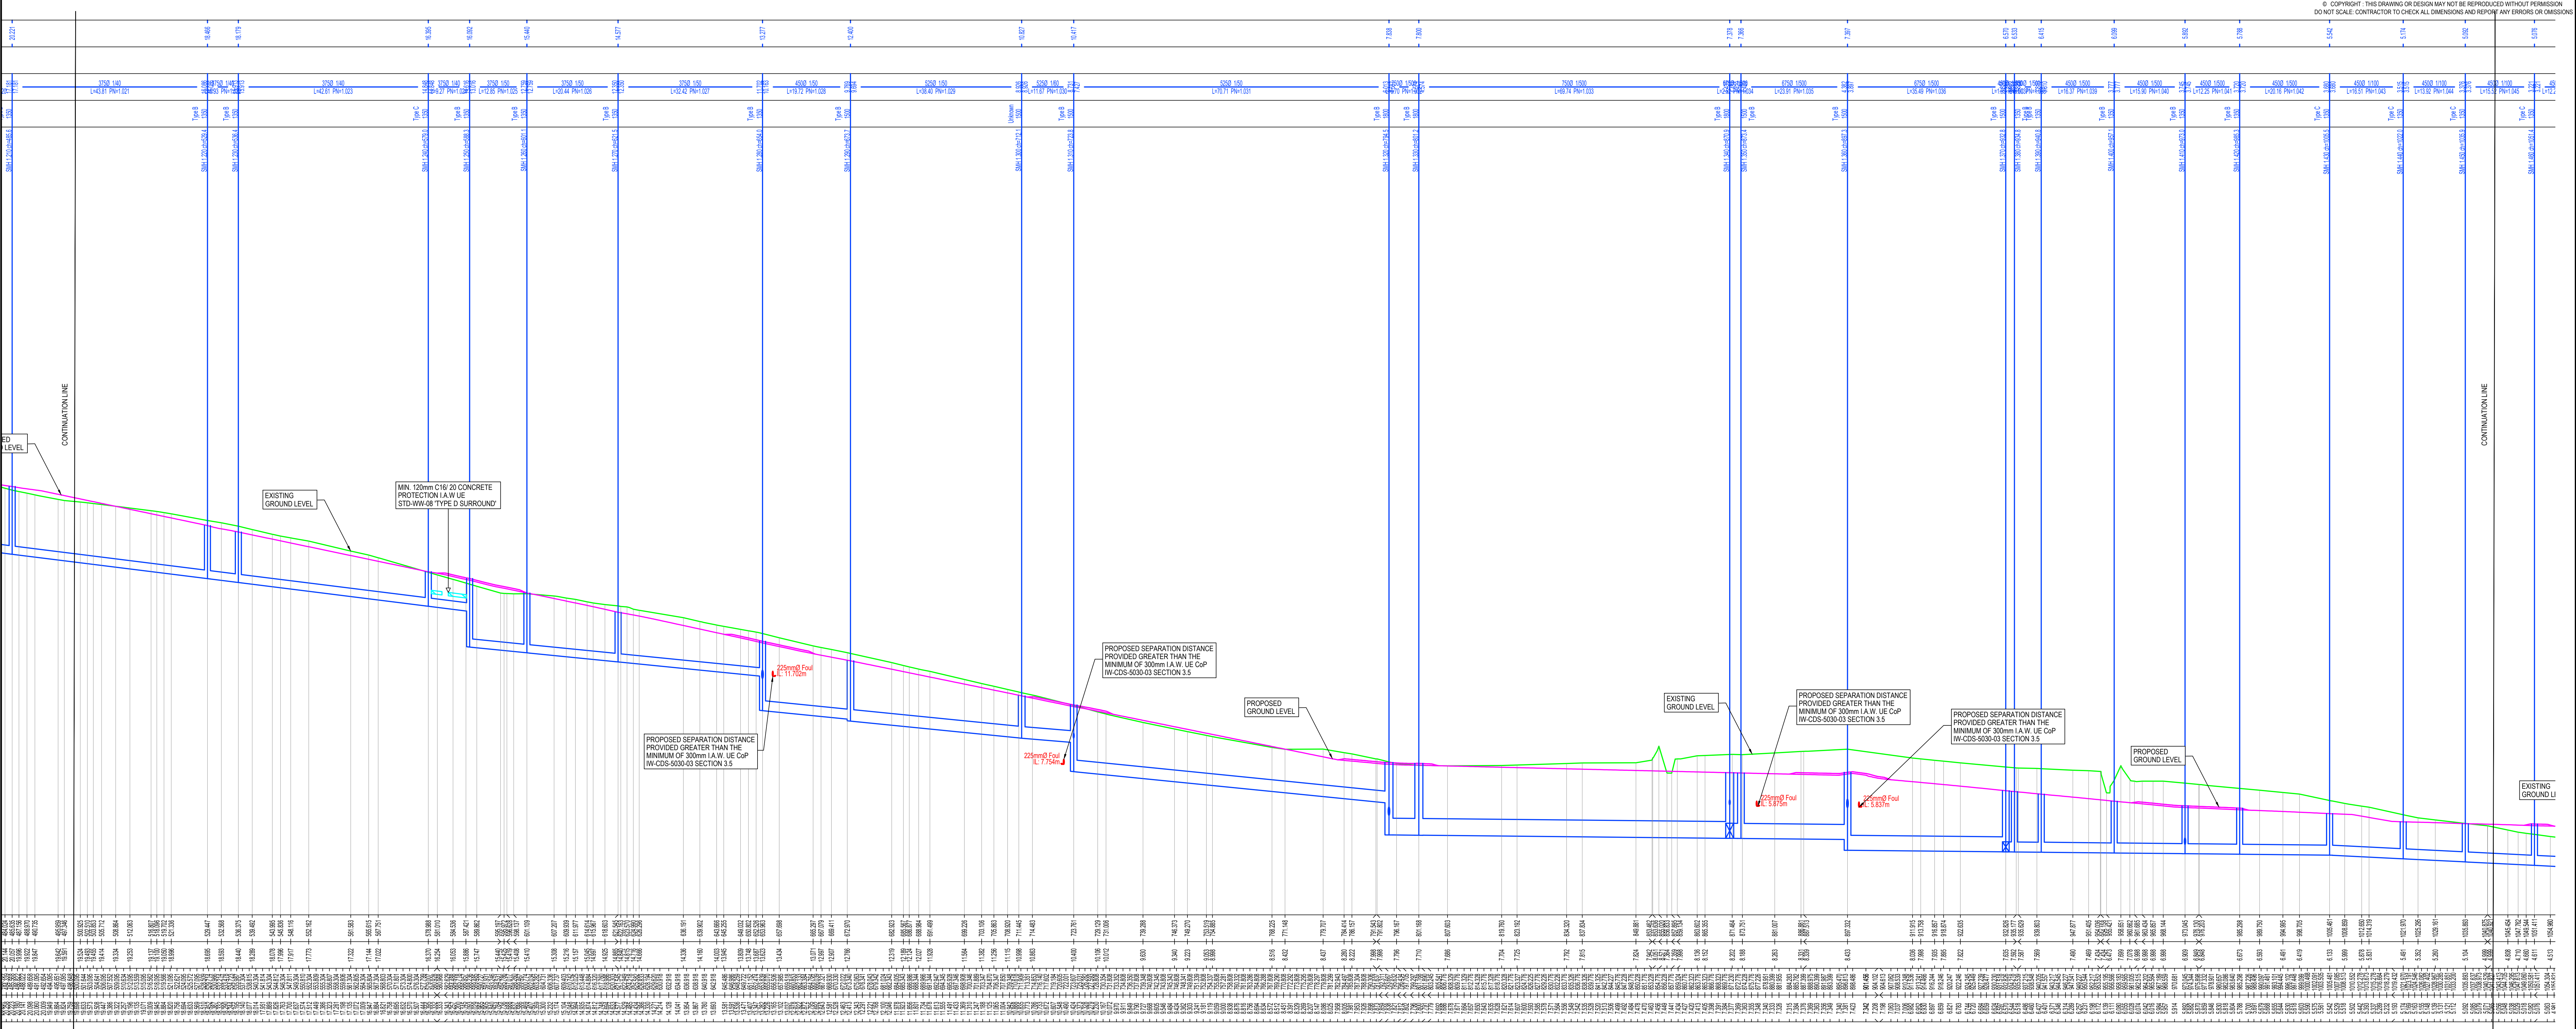

PROPOSED LONGITUDINAL SECTION SMH 1.000- OUTFALL EAST CONTINUED
SCALE 1:500

LEGEND:

- PROPOSED SURFACE WATER
- PROPOSED GROUND/ROAD LEVEL
- EXISTING GROUND

GENERAL NOTES:

- FOR STANDARD DOBA NOTES REFER TO DRAWING 2432-S00.1
- THIS DRAWING IS TO BE READ IN CONJUNCTION WITH ALL OTHER RELEVANT ENGINEER'S DRAWINGS AND SPECIFICATIONS.
- USE FIGURED DIMENSIONS ONLY. DO NOT SCALE.
- THE CONTRACTOR SHALL VERIFY ALL DIMENSIONS AND LEVELS WITH ENGINEERING DRAWINGS PRIOR TO START OF CONSTRUCTION. ANY DISCREPANCIES TO BE NOTIFIED TO THE ENGINEER FOR RESOLUTION.
- CONTRACTOR IS RESPONSIBLE FOR ANY NECESSARY CONDITION SURVEY OF THE WORKS AREA, PUBLIC ROADS AND RETURN TO ORIGINAL CONDITION FOLLOWING WORKS.
- CONTRACTOR TO ALLOW FOR SCANNING AND GPR SURVEY OF THE SITE FOR ANY UNDERGROUND SERVICES PRIOR TO WORKS. REFER TO PUBLIC UTILITIES DRAWINGS FOR APPROXIMATE LOCATION OF EXISTING SERVICES.

PLANNING ISSUE

S2.P04	ISSUED FOR PLANNING	19.05.2025	KD	MJC
S2.P03	ISSUED FOR INFORMATION	16.04.2025	KD	MJC
S2.P02	ISSUED FOR S32B	25.10.2024	KD	MJC
S2.P01	ISSUED FOR DRAFT	18.10.2024	MJC	MJC
Rev.	Note	Date	Drawn	Check
Donnachadh O'Brien & Associates Consulting Engineers UNIT 3C ELM HOUSE MILLENNIUM PARK NAAS CO. KILDARE WFO@DOB.AE WWW.DOB.AE Client: CERTAIN ASSETS OF DAWN HILL AND WINDHILL LIMITED Project: "LANDS AT KILBRIDE", ARKLOW, Co. WICKLOW Drawing Title: PROPOSED SW LONGITUDINAL SECTIONS SHEET 2 Drawn By: MJC Checked By: MJC Approved By: DOB Date: OCT 2024 Scale: 1:500 Sheet Size: A0 Project Number: DOBA2432 Drawing Number: 2432-DOB-XX-SI-DR-C-1401 Status Code: S2 Rev Number: P04 P +353 45 984 042				